

- KEY**
- Proposed route for cyclists
 - Existing route for cyclists
 - Existing shared route for cyclists
 - Existing verge converted to shared cycle route
 - Existing footway route converted to shared cycle route
 - New raised road surface
 - Surface for removal
 - Proposed kerbline
 - Proposed White Road Markings
 - Sign post
 - Existing Lighting Column
 - Relocated Lighting Column
 - Existing Vegetation
 - Bollard
 - Buff Tactile Paving
 - Red Tactile Paving
 - Bus Shelter


Drain

Langney Rise

Pevensey Bay Road


Langney Roundabout

Existing corduroy paving to be removed as part of surface works and not replaced as shared surface now extended.

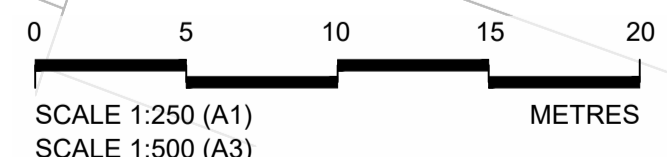

ENM-SCH0150-DR-2024

LOCATION PLAN

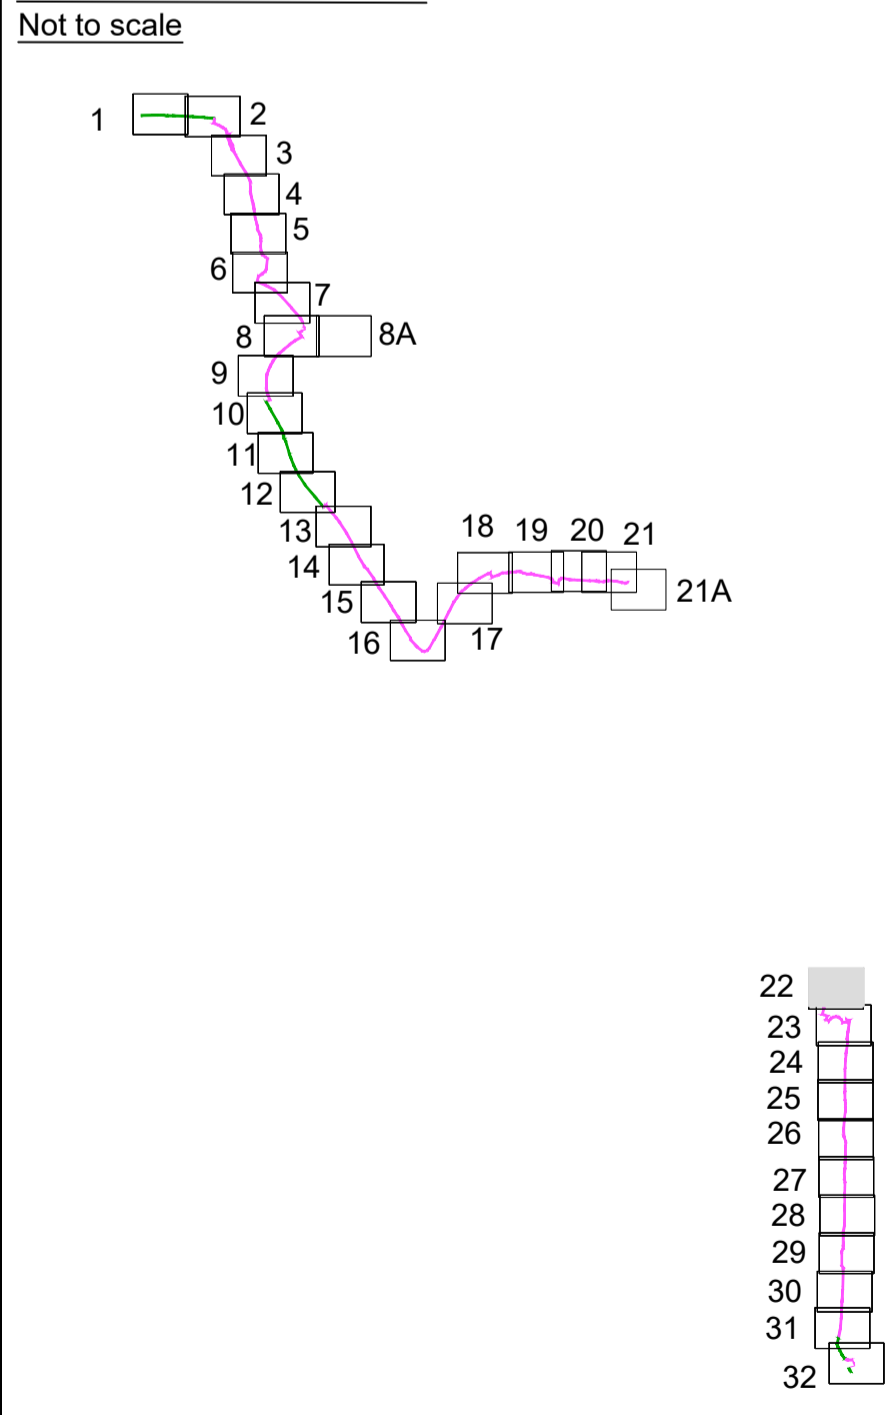

Rev	Status	Rev. Date	Purpose of revision	Drawn	Chk'd	Appr'd
P01	09/12/2020	First Issue	STM JG JG			
P02	12/03/2021	Drawing Amendments	STM JG JG			

A partnership between:
COSTAIN CH2M

EAST SUSSEX HIGHWAYS
RINGMER DEPOT, THE BROYLE
RINGMER, EAST SUSSEX, BN8 5NP
Tel. 0345 60 80 193 www.eastsussexhighways.com


Project
STONE CROSS TO ROYAL PARADE CYCLE SCHEME

Drawing title
**Proposed Cycle Route
Consultation Plan**

22 of 32



Project No.	3520000	Originator	ESH	Original Size	A1
Drawing number	ENM-SCH0150-DR-2024				
Volume	1	Design Alt.	1	Type	1
Role	Number				

Status	P02	Revision	P02
Scale	1:250@A1, 1:500@A3		
Date	09/12/2020		
Drawn By	STM		
Checked By	JG		
Approved By	JG		

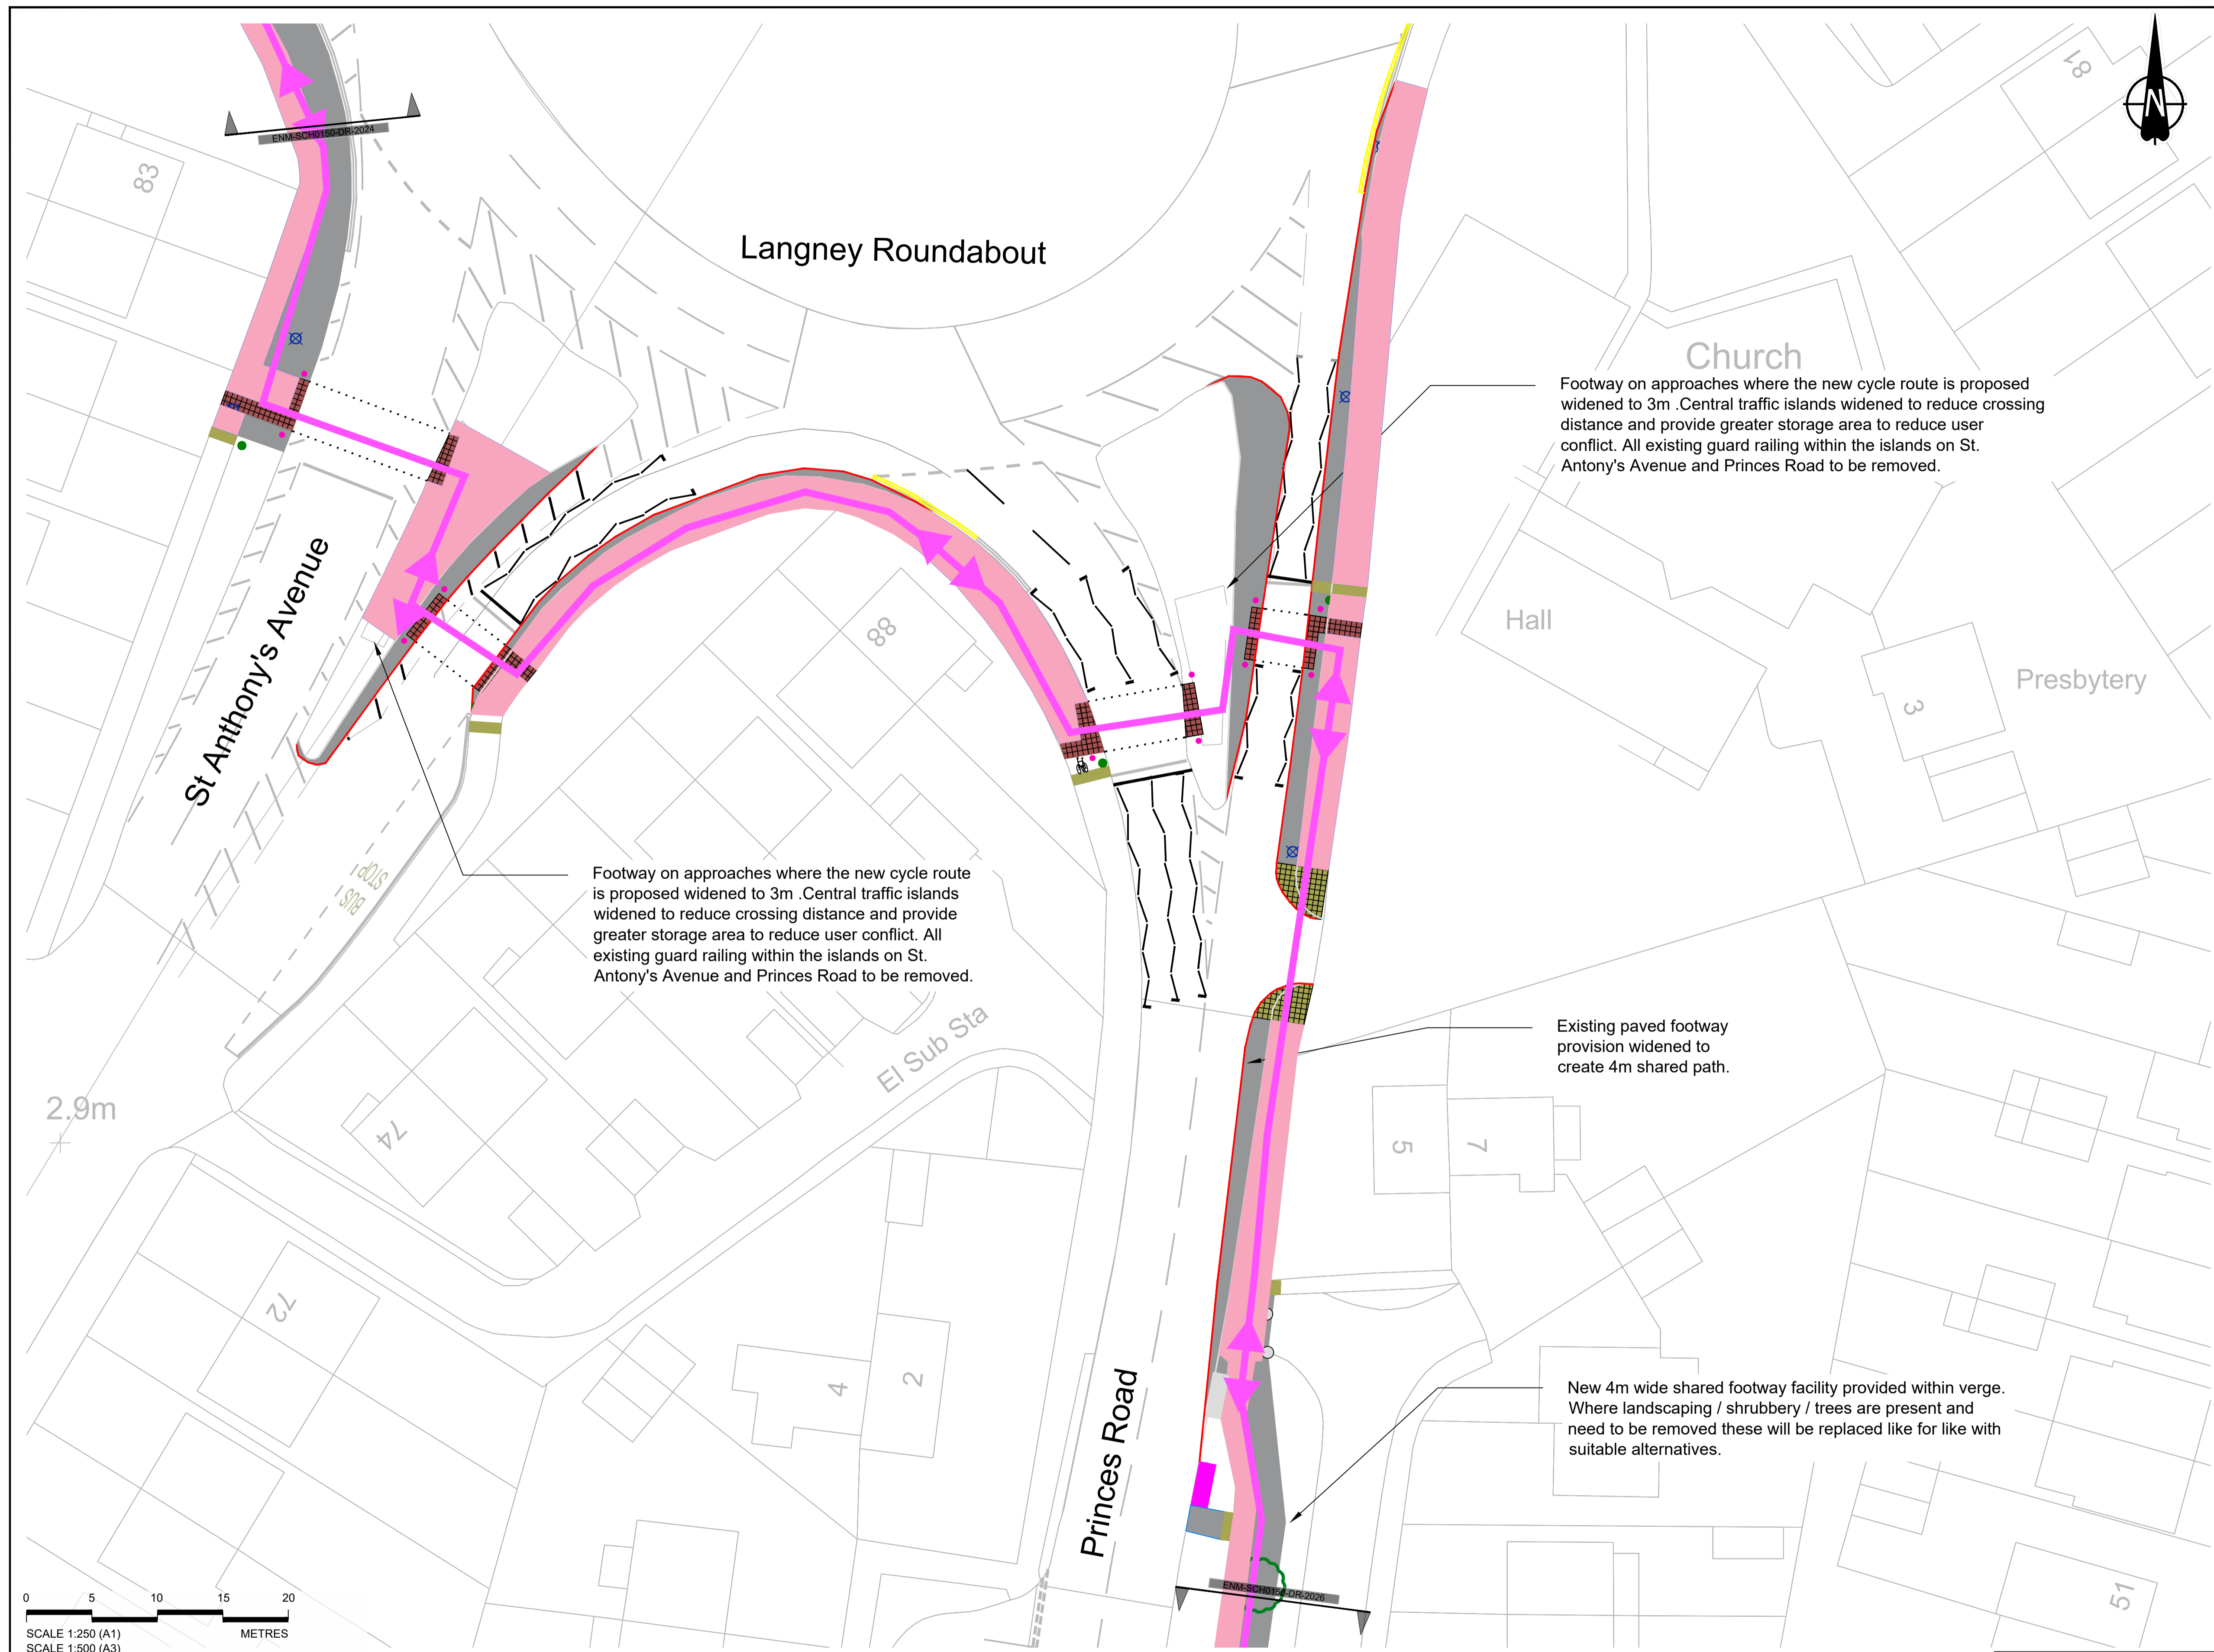

- KEY**
- Proposed route for cyclists
 - Existing route for cyclists
 - Existing shared route for cyclists
 - Existing verge converted to shared cycle route
 - Existing footway route converted to shared cycle route
 - New raised road surface
 - Surface for removal
 - Proposed kerblines
 - Proposed White Road Markings
 - Sign post
 - Existing Lighting Column
 - Relocated Lighting Column
 - Existing Vegetation
 - Bollard
 - Buff Tactile Paving
 - Red Tactile Paving
 - Bus Shelter

LOCATION PLAN

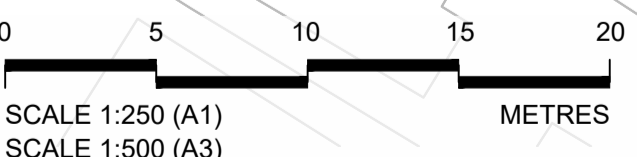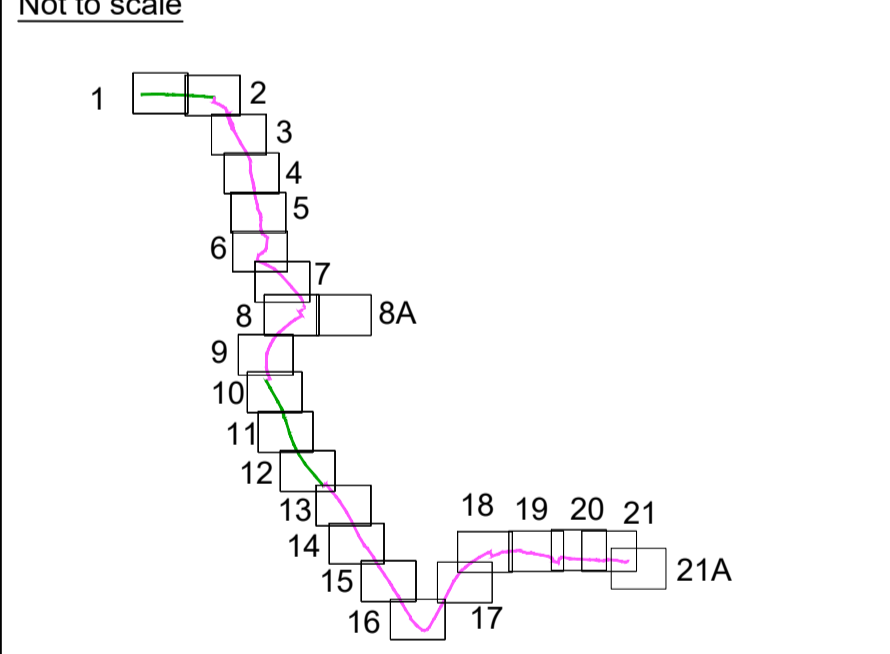

Rev	Status	Rev. Date	Purpose of revision	Drawn	Chk'd	Apprv'd
P01	09/12/2020	First Issue		STM	JG	JG
P02	12/03/2021	Drawing Amendment		STM	JG	JG



Project: **STONE CROSS TO ROYAL PARADE CYCLE SCHEME**

Drawing title: **Proposed Cycle Route Consultation Plan**

23 of 32

Status	Revision
Scale	P02
1:250@A1, 1:500@A3	Date 09/12/2020
Drawn By	STM
Checked By	JG
Approved By	JG
Project No.	3520000
Originator	ESH
Original Size	A1
Drawing number	ENM-SCH0150-DR-2025