

The East Sussex (Eastbourne)
(Parking Places and Waiting, No
Stopping and Loading Restrictions)
Traffic Regulation Order 2021


AREA TC Overview

**Locations of Parking, Waiting, No Stopping
and Loading Restrictions**

AA000 Tile Ref

© Crown copyright. All rights reserved
East Sussex County Council
Licence No. 100019601 2020

SCALE	NTS
DATE	26/11/2020
Tile Ref: Overview Area TC Revision: 0	

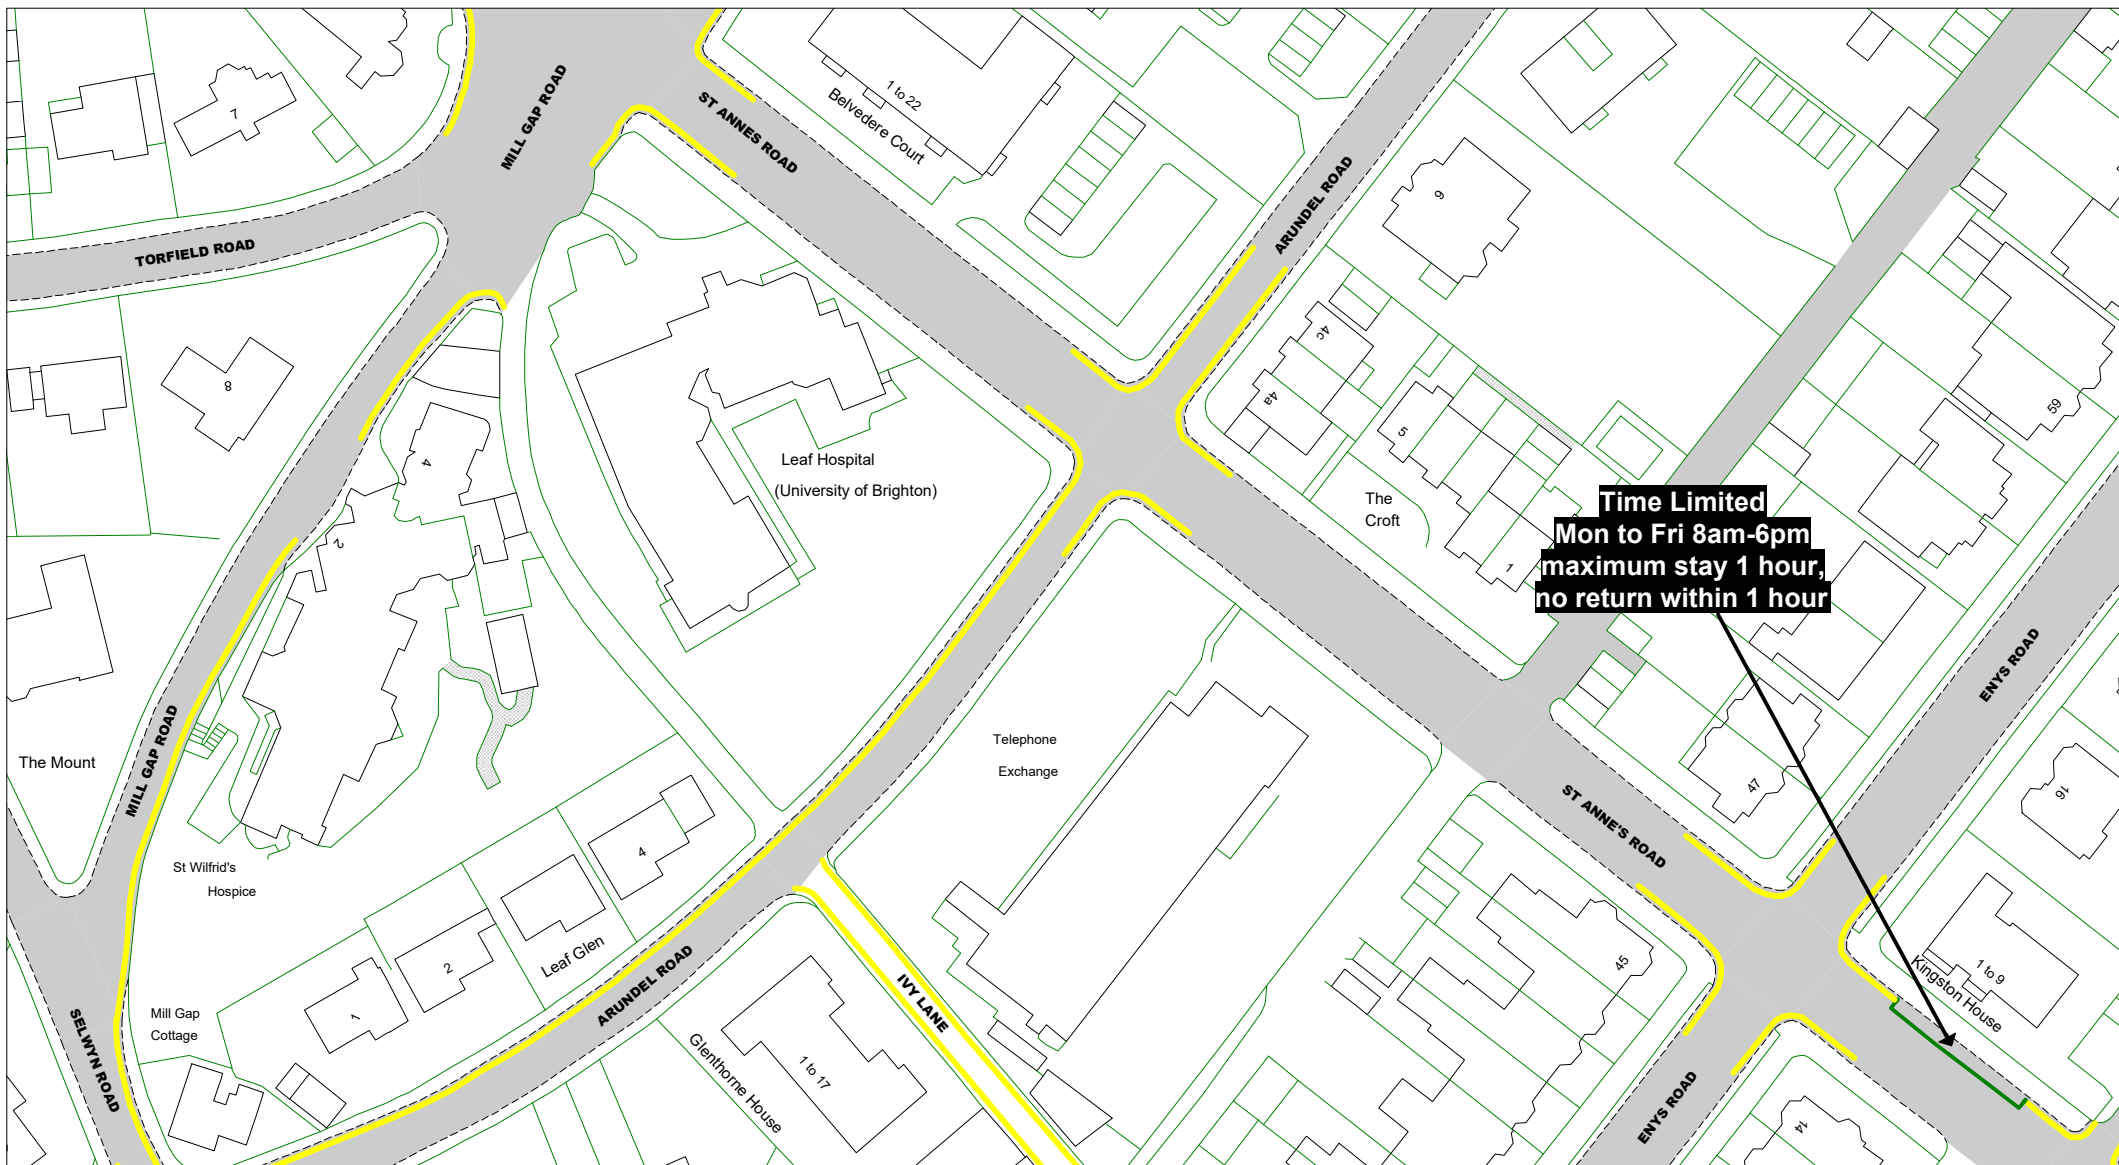

© Crown copyright. All rights reserved
 East Sussex County Council
 Licence No. 100019601 2020

East Sussex
 County Council



The East Sussex (Eastbourne)
 (Parking Places and Waiting, No
 Stopping and Loading Restrictions)
 Traffic Regulation Order 2021

Area TC

Key to Labels

- ABCD** Proposed Permanent TRO restriction
- ABCD** Non TRO item

Key to TRO Restriction Types

- No Waiting at Any Time
- No Waiting
- No Loading at Any Time
- No Loading
- Pay and Display
- Permit Holders Only
- Permit Holders or Pay and Display
- Resident Permit Holders Only
- Time Limited
- Permit Holders or Time Limited

- Disabled Badge Holders Only
- Ambulances Only
- Doctors Only
- Motorcycles Only
- Loading/ Unloading Only
- Taxi Only
- Loading/ Unloading Only and Taxi Only
- Bus Stop/ Stand Clearway
- Buses Only
- No Stopping on Footway or Verge
- No Stopping On Entrance Markings
- No Waiting Vehicles over 5 tonnes gross weight
- Pedestrian Crossing (controlled area)
- Pedestrian Crossing Point
- Bus Stop/ Stand Clearway

Key to Non TRO Items

Adjacent Map Tile

OC175

OD174

OD176


OE175



SCALE 1 : 1000

DATE 15/12/2020

Tile Ref: OD175
 Revision: 0

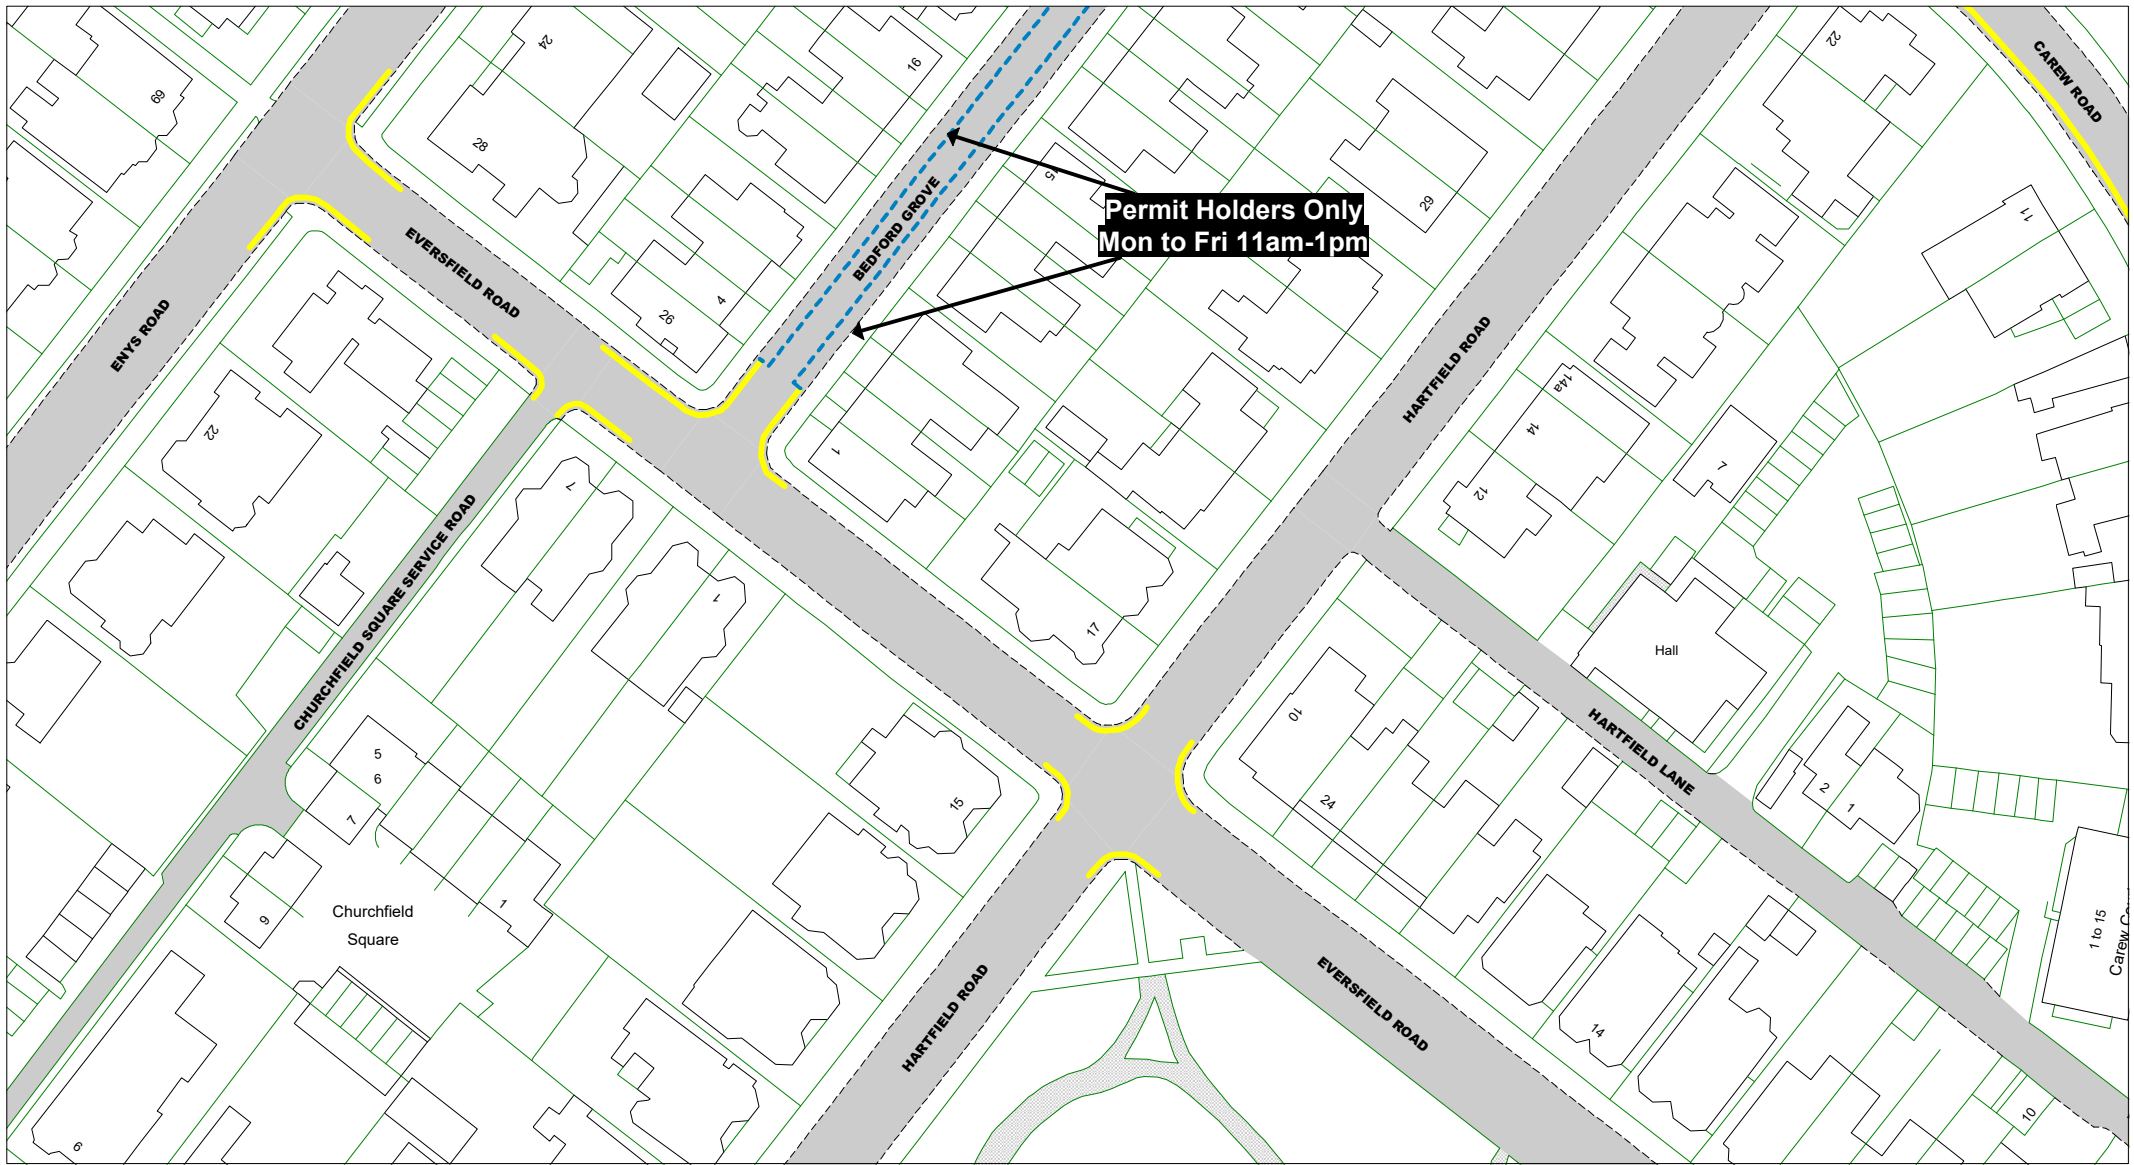

© Crown copyright. All rights reserved
 East Sussex County Council
 Licence No. 100019601 2020

East Sussex
 County Council



The East Sussex (Eastbourne)
 (Parking Places and Waiting, No
 Stopping and Loading Restrictions)
 Traffic Regulation Order 2021

Area TC

Key to Labels

- ABCD** Proposed Permanent TRO restriction
- ABCD** Non TRO item

Key to TRO Restriction Types

- No Waiting at Any Time
- No Waiting
- No Loading at Any Time
- No Loading
- Pay and Display
- Permit Holders Only
- Permit Holders or Pay and Display
- Resident Permit Holders Only
- Time Limited
- Permit Holders or Time Limited

- Disabled Badge Holders Only
- Ambulances Only
- Doctors Only
- Motorcycles Only
- Loading/ Unloading Only
- Taxi Only
- Loading/ Unloading Only and Taxi Only
- Bus Stop/ Stand Clearway
- Buses Only
- No Stopping on Footway or Verge
- No Stopping On Entrance Markings
- No Waiting Vehicles over 5 tonnes gross weight
- Pedestrian Crossing (controlled area)
- Pedestrian Crossing Point
- Bus Stop/ Stand Clearway

Key to Non TRO Items


- Pedestrian Crossing (controlled area)
- Pedestrian Crossing Point
- Bus Stop/ Stand Clearway

Adjacent Map Tile

- OC176**
- OD175**
- OD177**
- OE176**



SCALE	1 : 1000
DATE	15/12/2020
Tile Ref: OD176	
Revision: 0	

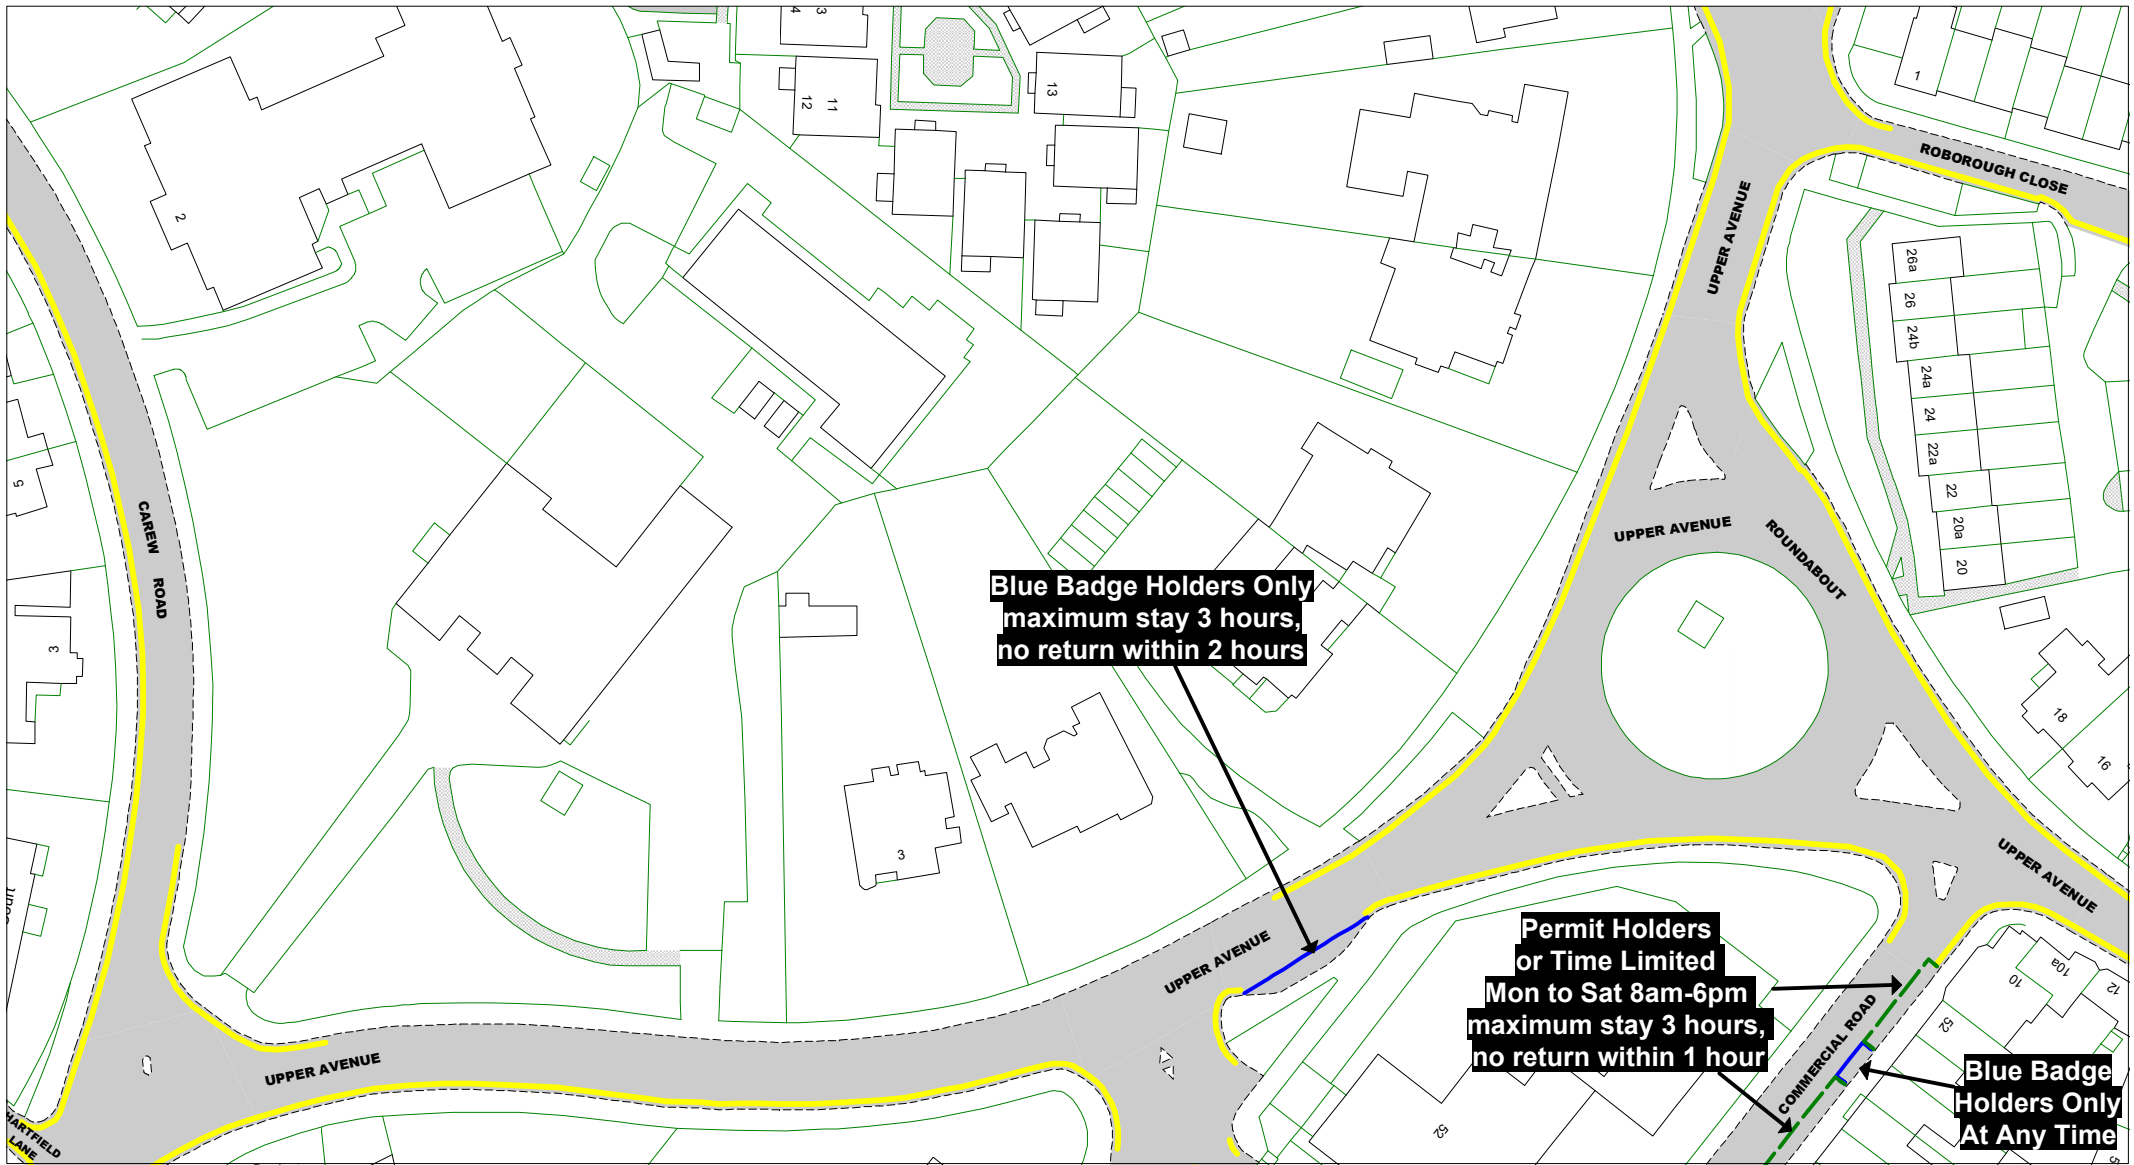

© Crown copyright. All rights reserved
 East Sussex County Council
 Licence No. 100019601 2020

East Sussex
 County Council



The East Sussex (Eastbourne)
 (Parking Places and Waiting, No
 Stopping and Loading Restrictions)
 Traffic Regulation Order 2021

Area TC

Key to Labels

- ABCD** Proposed Permanent TRO restriction
- ABCD** Non TRO item

Key to TRO Restriction Types

- No Waiting at Any Time
- No Waiting
- No Loading at Any Time
- No Loading
- Pay and Display
- Permit Holders Only
- Permit Holders or Pay and Display
- Resident Permit Holders Only
- Time Limited
- Permit Holders or Time Limited
- Disabled Badge Holders Only
- Ambulances Only
- Doctors Only
- Motorcycles Only
- Loading/ Unloading Only
- Taxi Only
- Loading/ Unloading Only and Taxi Only
- Bus Stop/ Stand Clearway
- Buses Only
- No Stopping on Footway or Verge
- No Stopping On Entrance Markings
- No Waiting Vehicles over 5 tonnes gross weight
- Pedestrian Crossing (controlled area)
- Pedestrian Crossing Point
- Bus Stop/ Stand Clearway

Key to Non TRO Items


- Pedestrian Crossing (controlled area)
- Pedestrian Crossing Point
- Bus Stop/ Stand Clearway

Adjacent Map Tile

- OC177**
- OD176**
- OD178**
- OE177**



SCALE	1 : 1000
DATE	15/12/2020
Tile Ref: OD177	
Revision: 0	

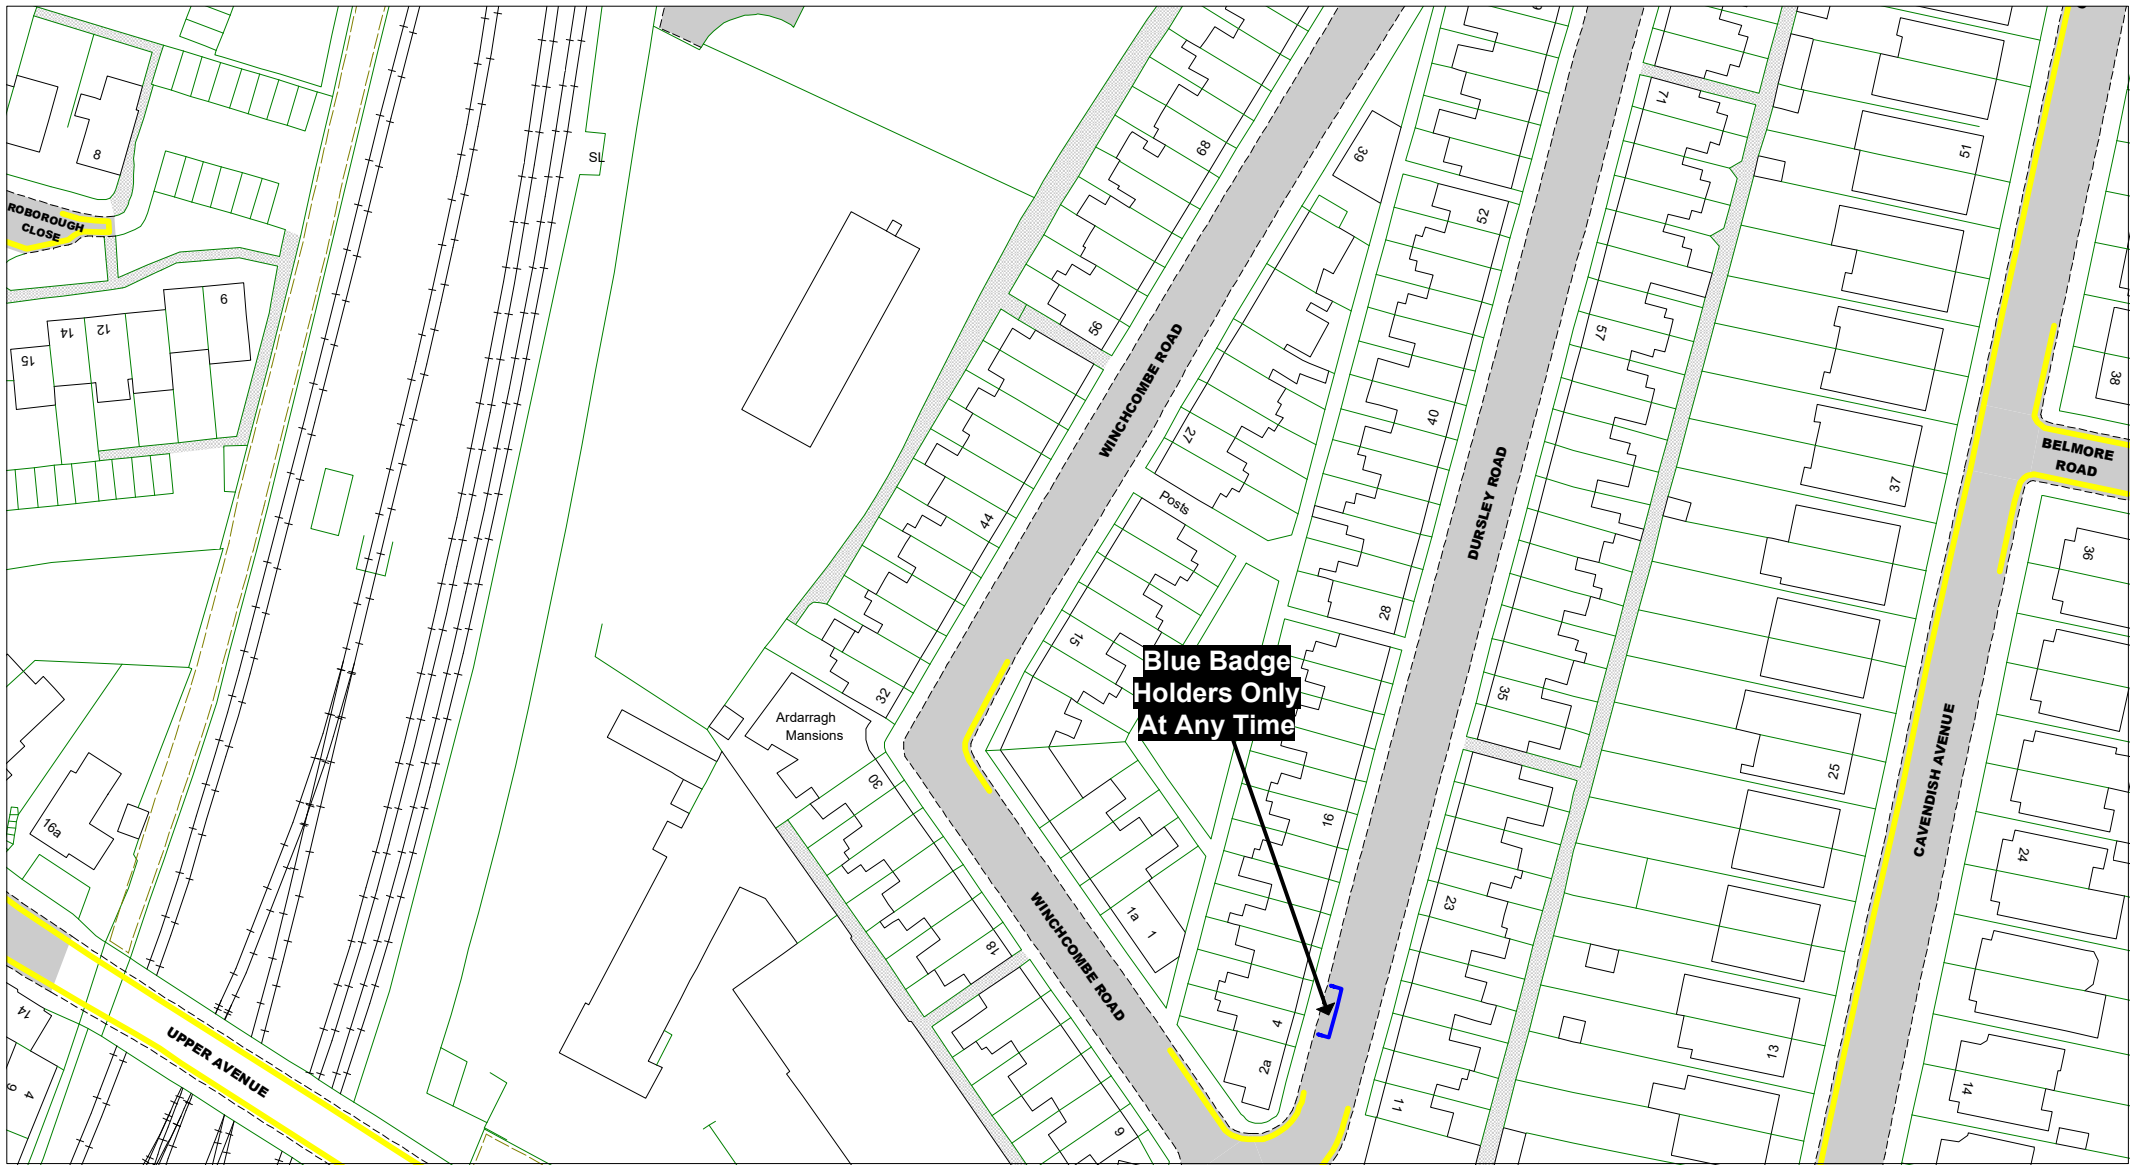

© Crown copyright. All rights reserved
 East Sussex County Council
 Licence No. 100019601 2020

East Sussex
 County Council



The East Sussex (Eastbourne)
 (Parking Places and Waiting, No
 Stopping and Loading Restrictions)
 Traffic Regulation Order 2021

Area TC

Key to Labels

- ABCD** Proposed Permanent TRO restriction
- ABCD** Non TRO item

Key to TRO Restriction Types

- No Waiting at Any Time
- No Waiting
- No Loading at Any Time
- No Loading
- Pay and Display
- Permit Holders Only
- Permit Holders or Pay and Display
- Resident Permit Holders Only
- Time Limited
- Permit Holders or Time Limited
- Disabled Badge Holders Only
- Ambulances Only
- Doctors Only
- Motorcycles Only
- Loading/ Unloading Only
- Taxi Only
- Loading/ Unloading Only and Taxi Only
- Bus Stop/ Stand Clearway
- Buses Only
- No Stopping on Footway or Verge
- No Stopping On Entrance Markings
- No Waiting Vehicles over 5 tonnes gross weight
- Pedestrian Crossing (controlled area)
- Pedestrian Crossing Point
- Bus Stop/ Stand Clearway

Key to Non TRO Items

- Pedestrian Crossing (controlled area)
- Pedestrian Crossing Point
- Bus Stop/ Stand Clearway

Adjacent Map Tile

- OC178**
- OD177**
- OD179**
- OE178**



SCALE 1 : 1000
 DATE 15/12/2020

Tile Ref: OD178
 Revision: 0



© Crown copyright. All rights reserved
 East Sussex County Council
 Licence No. 100019601 2020

East Sussex
 County Council



The East Sussex (Eastbourne)
 (Parking Places and Waiting, No
 Stopping and Loading Restrictions)
 Traffic Regulation Order 2021

Area TC

Key to Labels

- ABCD** Proposed Permanent TRO restriction
- ABCD** Non TRO item

Key to TRO Restriction Types

- No Waiting at Any Time
- No Waiting
- No Loading at Any Time
- No Loading
- Pay and Display
- Permit Holders Only
- Permit Holders or Pay and Display
- Resident Permit Holders Only
- Time Limited
- Permit Holders or Time Limited

- Disabled Badge Holders Only
- Ambulances Only
- Doctors Only
- Motorcycles Only
- Loading/ Unloading Only
- Taxi Only
- Loading/ Unloading Only and Taxi Only
- Bus Stop/ Stand Clearway
- Buses Only
- No Stopping on Footway or Verge
- No Stopping On Entrance Markings
- No Waiting Vehicles over 5 tonnes gross weight
- Pedestrian Crossing (controlled area)
- Pedestrian Crossing Point
- Bus Stop/ Stand Clearway


Key to Non TRO Items

Adjacent Map Tile

- OC179**
- OD178**
- OD180**
- OE179**



SCALE	1 : 1000
DATE	15/12/2020
Tile Ref: OD179	
Revision: 0	

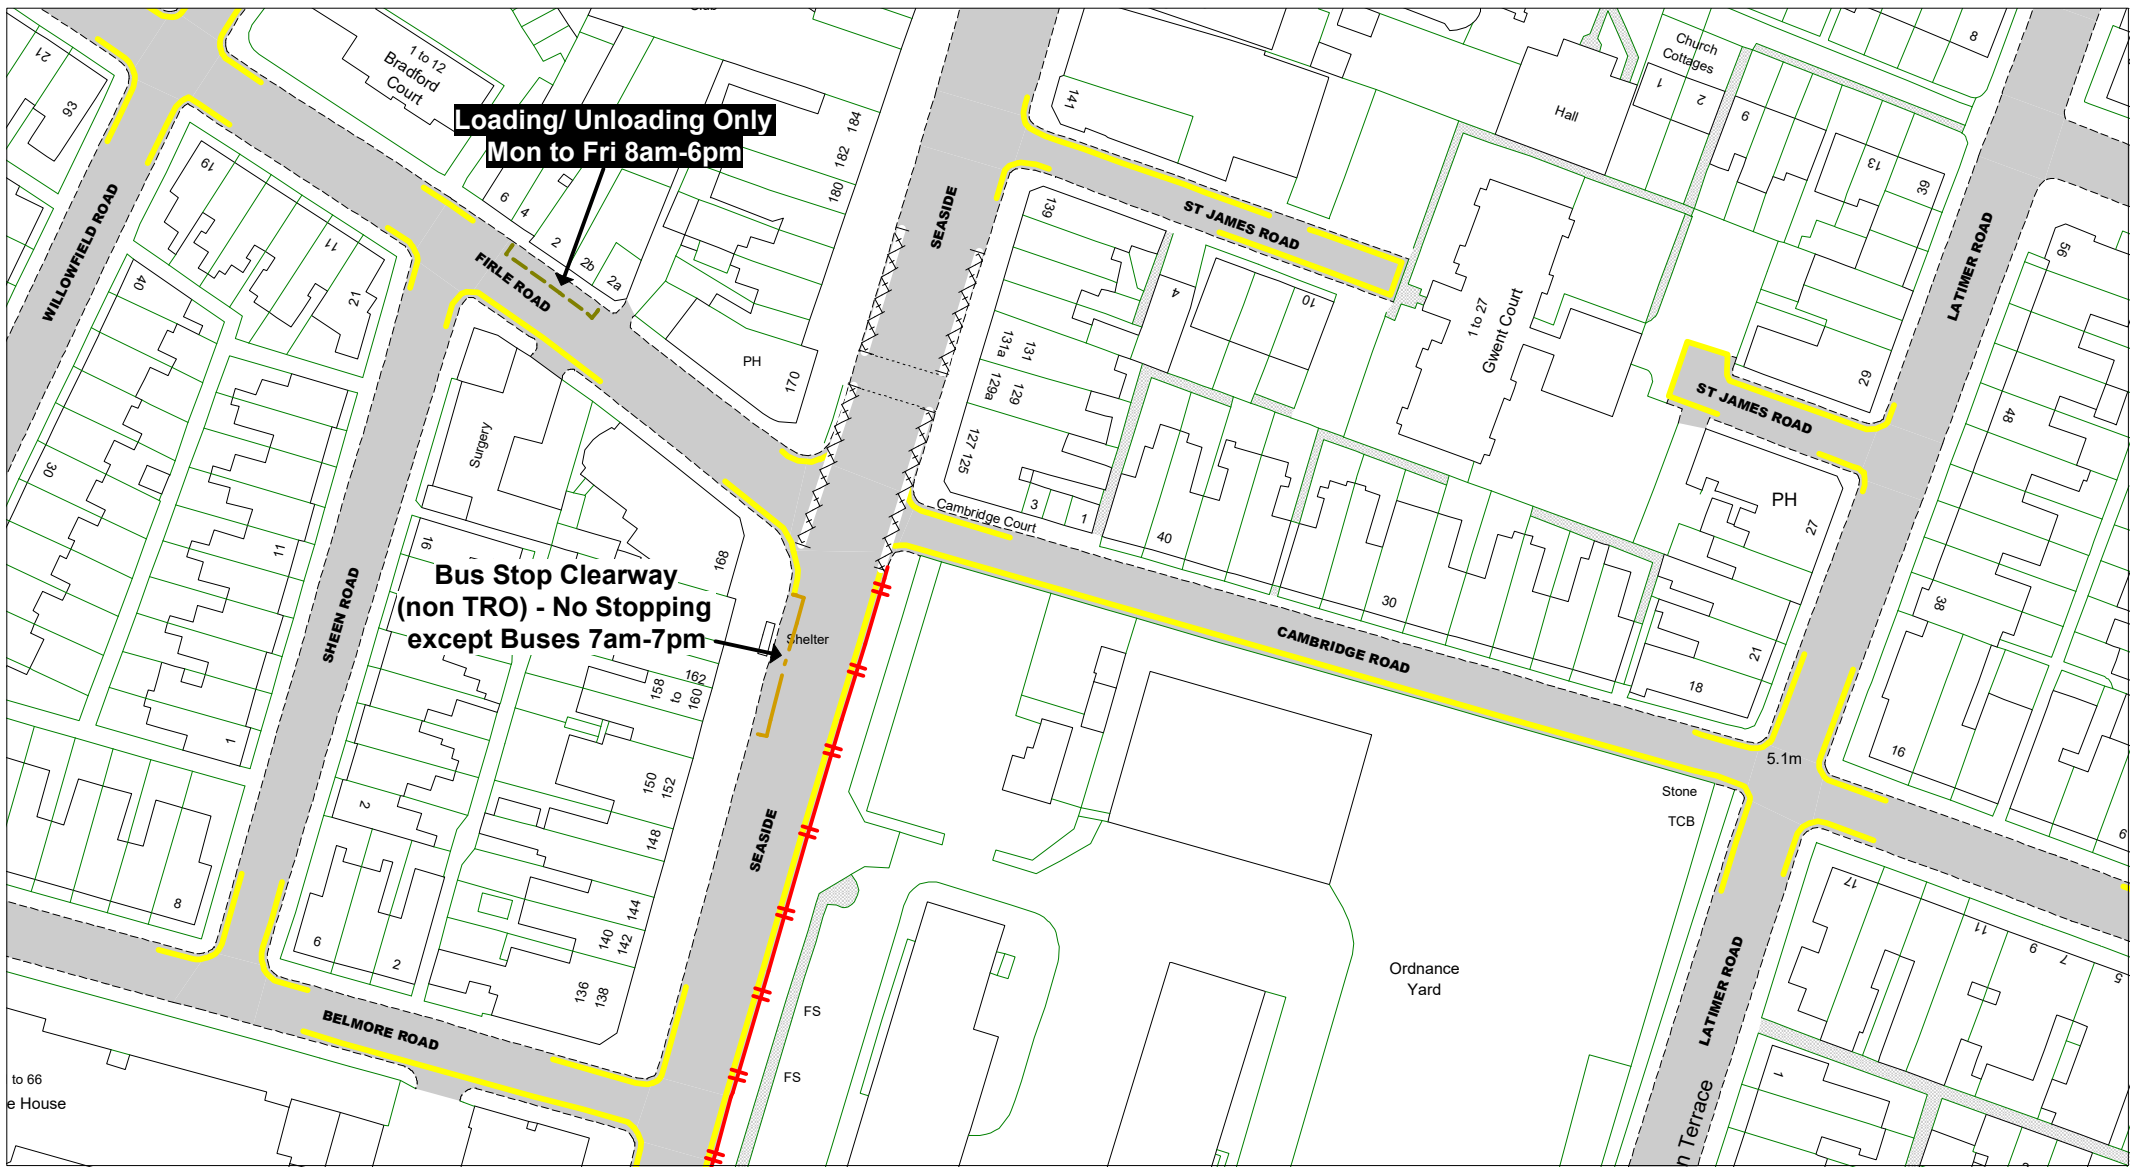

© Crown copyright. All rights reserved
 East Sussex County Council
 Licence No. 100019601 2020



The East Sussex (Eastbourne)
 (Parking Places and Waiting, No
 Stopping and Loading Restrictions)
 Traffic Regulation Order 2021

Area TC

Key to Labels

- ABCD** Proposed Permanent TRO restriction
- ABCD** Non TRO item

Key to TRO Restriction Types

- No Waiting at Any Time
- No Waiting
- No Loading at Any Time
- No Loading
- Pay and Display
- Permit Holders Only
- Permit Holders or Pay and Display
- Resident Permit Holders Only
- Time Limited
- Permit Holders or Time Limited

- Disabled Badge Holders Only
- Ambulances Only
- Doctors Only
- Motorcycles Only
- Loading/ Unloading Only
- Taxi Only
- Loading/ Unloading Only and Taxi Only
- Bus Stop/ Stand Clearway
- Buses Only
- No Stopping on Footway or Verge
- No Stopping On Entrance Markings
- No Waiting Vehicles over 5 tonnes gross weight
- Pedestrian Crossing (controlled area)
- Pedestrian Crossing Point
- Bus Stop/ Stand Clearway

Key to Non TRO Items


Adjacent Map Tile

- OC180**
- OD179**
- OD181**
- OE180**



SCALE 1 : 1000
 DATE 15/12/2020


Tile Ref: OD180
 Revision: 0

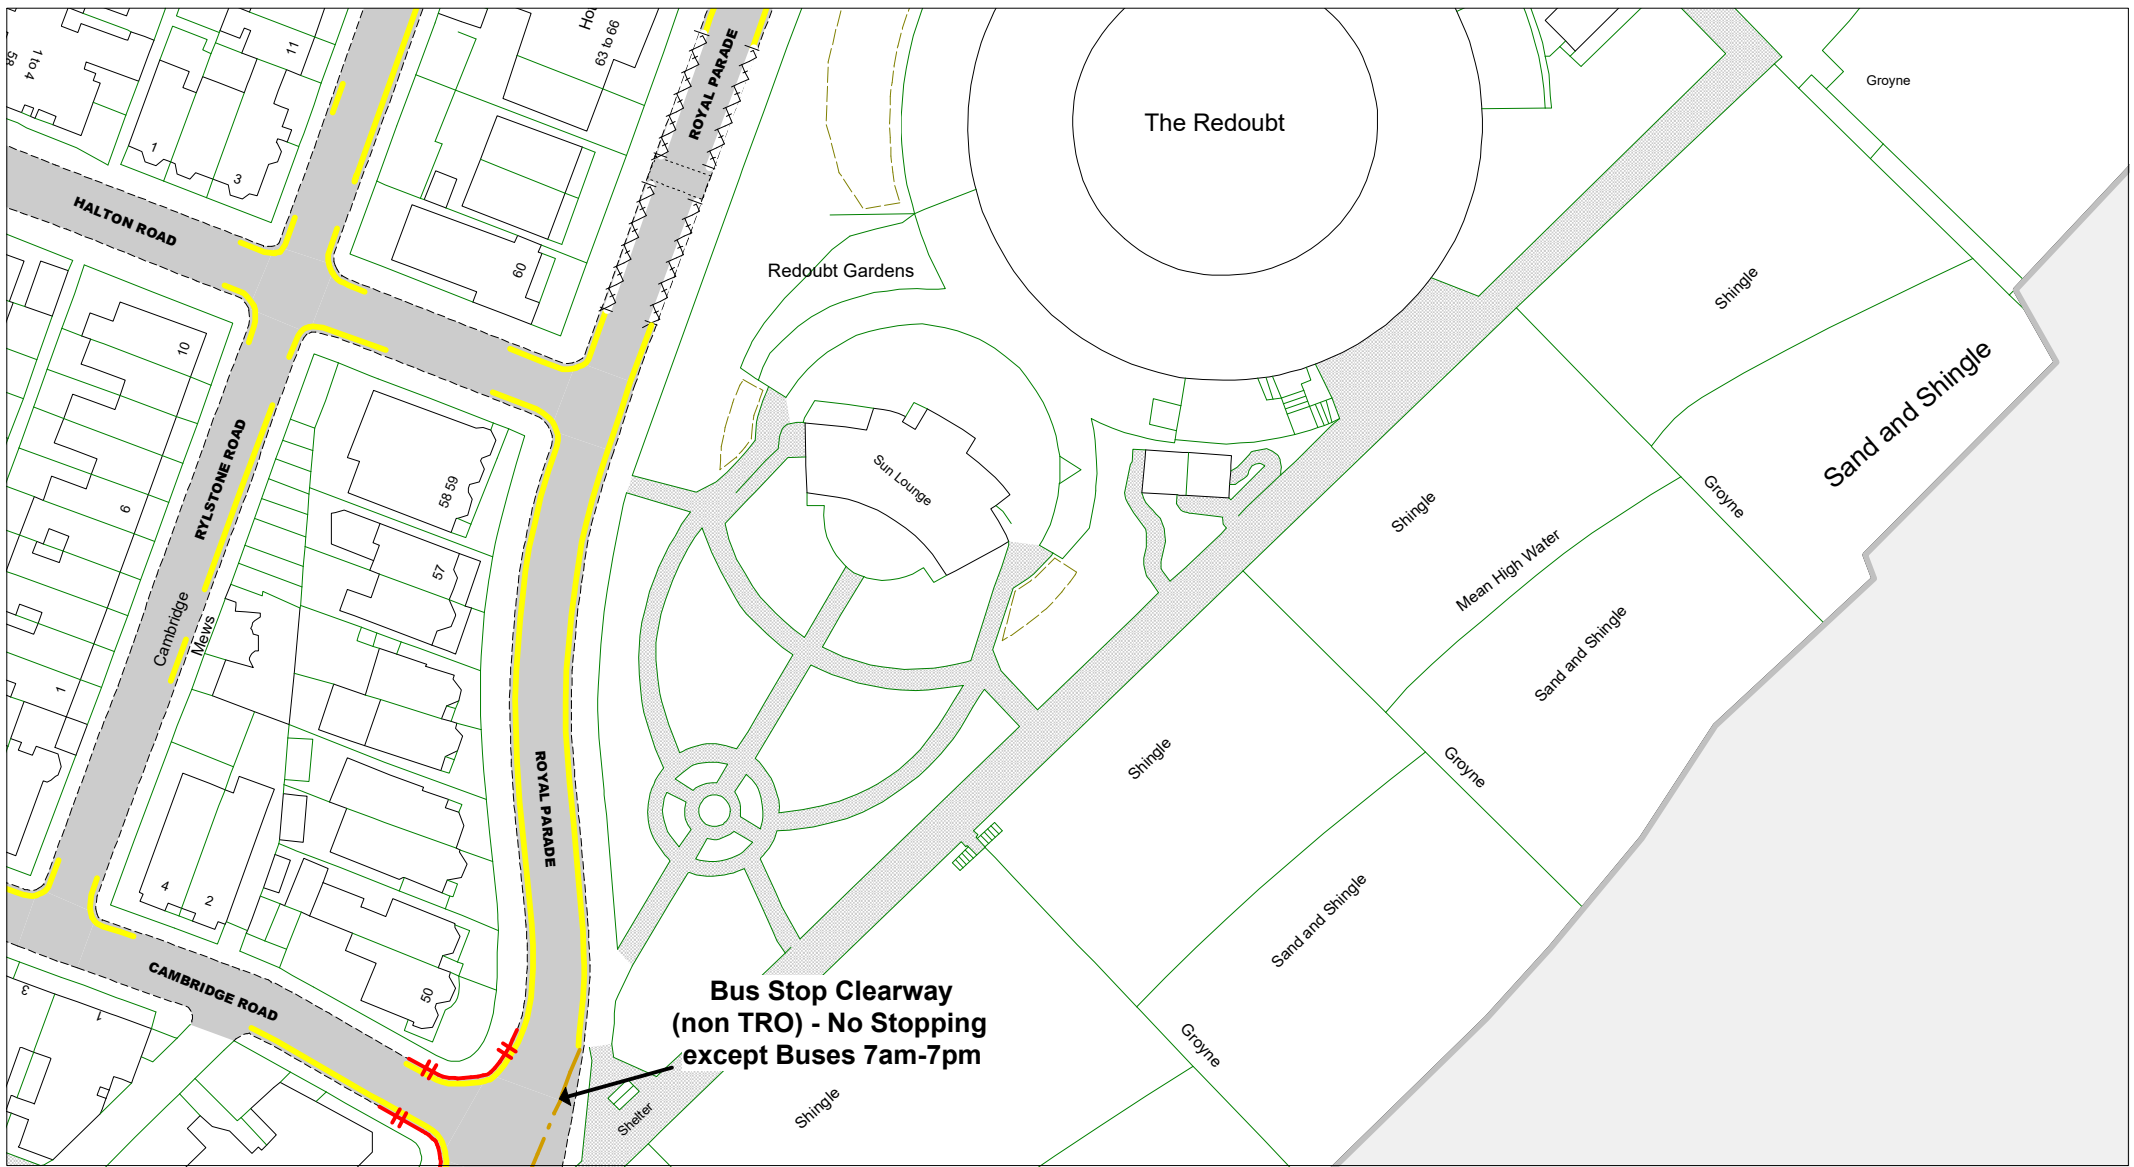

**Bus Stop Clearway
(non TRO) - No Stopping
except Buses 7am-7pm**

© Crown copyright. All rights reserved
East Sussex County Council
Licence No. 100019601 2020

**East Sussex
County Council**

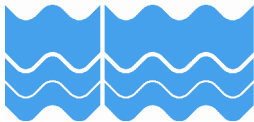

The East Sussex (Eastbourne)
(Parking Places and Waiting, No
Stopping and Loading Restrictions)
Traffic Regulation Order 2021

Area TC

Key to Labels

- ABCD** Proposed Permanent TRO restriction
- ABCD** Non TRO item

Key to TRO Restriction Types

- No Waiting at Any Time
- No Waiting
- No Loading at Any Time
- No Loading
- Pay and Display
- Permit Holders Only
- Permit Holders or Pay and Display
- Resident Permit Holders Only
- Time Limited
- Permit Holders or Time Limited

- Disabled Badge Holders Only
- Ambulances Only
- Doctors Only
- Motorcycles Only
- Loading/ Unloading Only
- Taxi Only
- Loading/ Unloading Only and Taxi Only
- Bus Stop/ Stand Clearway
- Buses Only
- No Stopping on Footway or Verge
- No Stopping On Entrance Markings
- No Waiting Vehicles over 5 tonnes gross weight
- Pedestrian Crossing (controlled area)
- Pedestrian Crossing Point
- Bus Stop/ Stand Clearway

Key to Non TRO Items


Adjacent Map Tile

- OC181**
- OD180**
- OE181**



SCALE	1 : 1000
DATE	15/12/2020

Tile Ref: OD181
Revision: 0

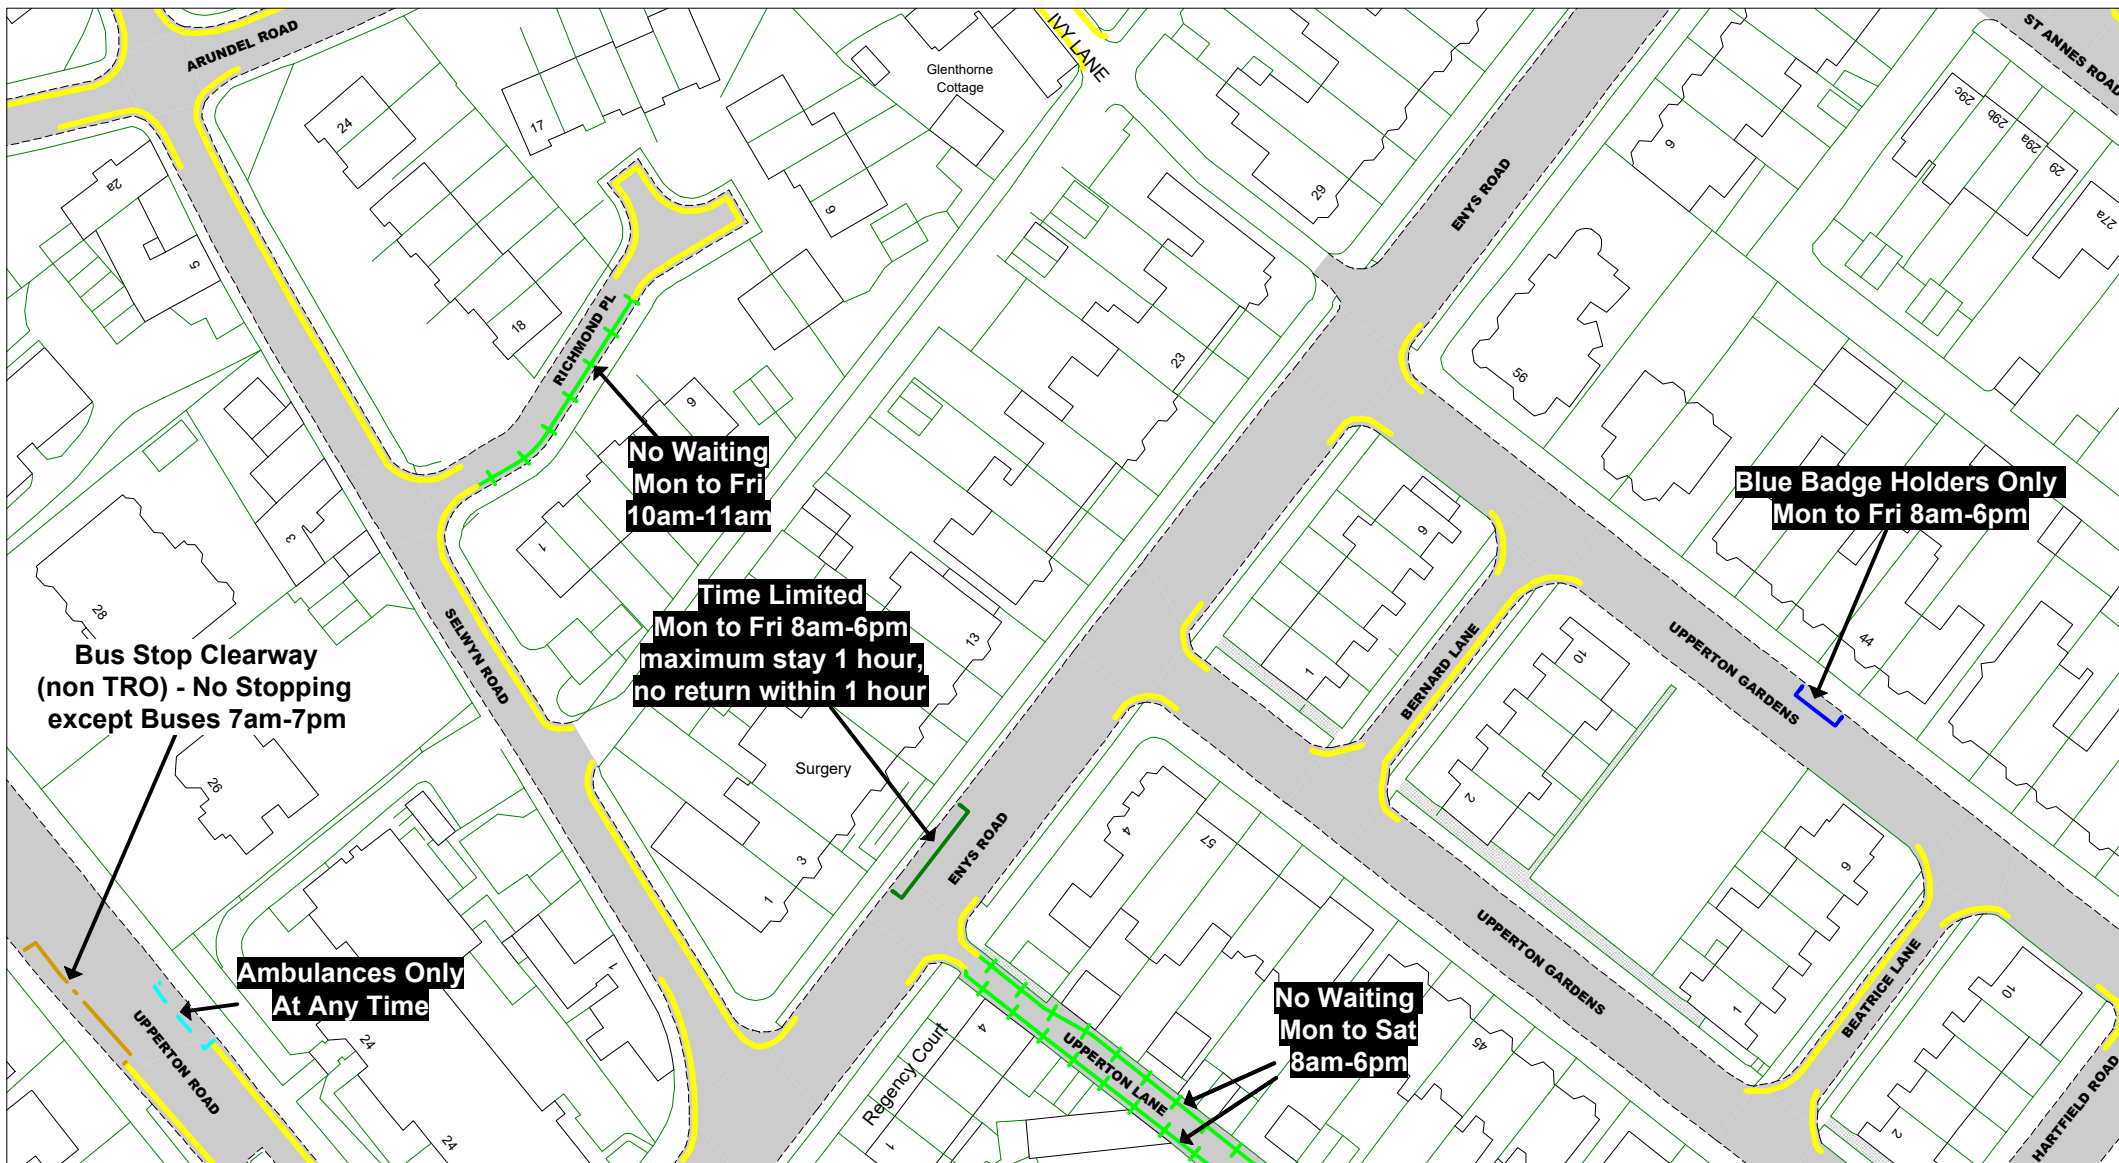

© Crown copyright. All rights reserved
East Sussex County Council
Licence No. 100019601 2020

East Sussex
County Council



The East Sussex (Eastbourne)
(Parking Places and Waiting, No
Stopping and Loading Restrictions)
Traffic Regulation Order 2021

Area TC

Key to Labels

- ABCD** Proposed Permanent TRO restriction
- ABCD** Non TRO item

Key to TRO Restriction Types

- No Waiting at Any Time
- No Waiting
- No Loading at Any Time
- No Loading
- Pay and Display
- Permit Holders Only
- Permit Holders or Pay and Display
- Resident Permit Holders Only
- Time Limited
- Permit Holders or Time Limited

- Disabled Badge Holders Only
- Ambulances Only
- Doctors Only
- Motorcycles Only
- Loading/ Unloading Only
- Taxi Only
- Loading/ Unloading Only and Taxi Only
- Bus Stop/ Stand Clearway
- Buses Only
- No Stopping on Footway or Verge
- No Stopping On Entrance Markings
- No Waiting Vehicles over 5 tonnes gross weight
- Pedestrian Crossing (controlled area)
- Pedestrian Crossing Point
- Bus Stop/ Stand Clearway


Key to Non TRO Items

Adjacent Map Tile

- OD175**
- OE174**
- OE176**
- OF175**




SCALE	1 : 1000
DATE	15/12/2020
Tile Ref: OE175	
Revision: 0	

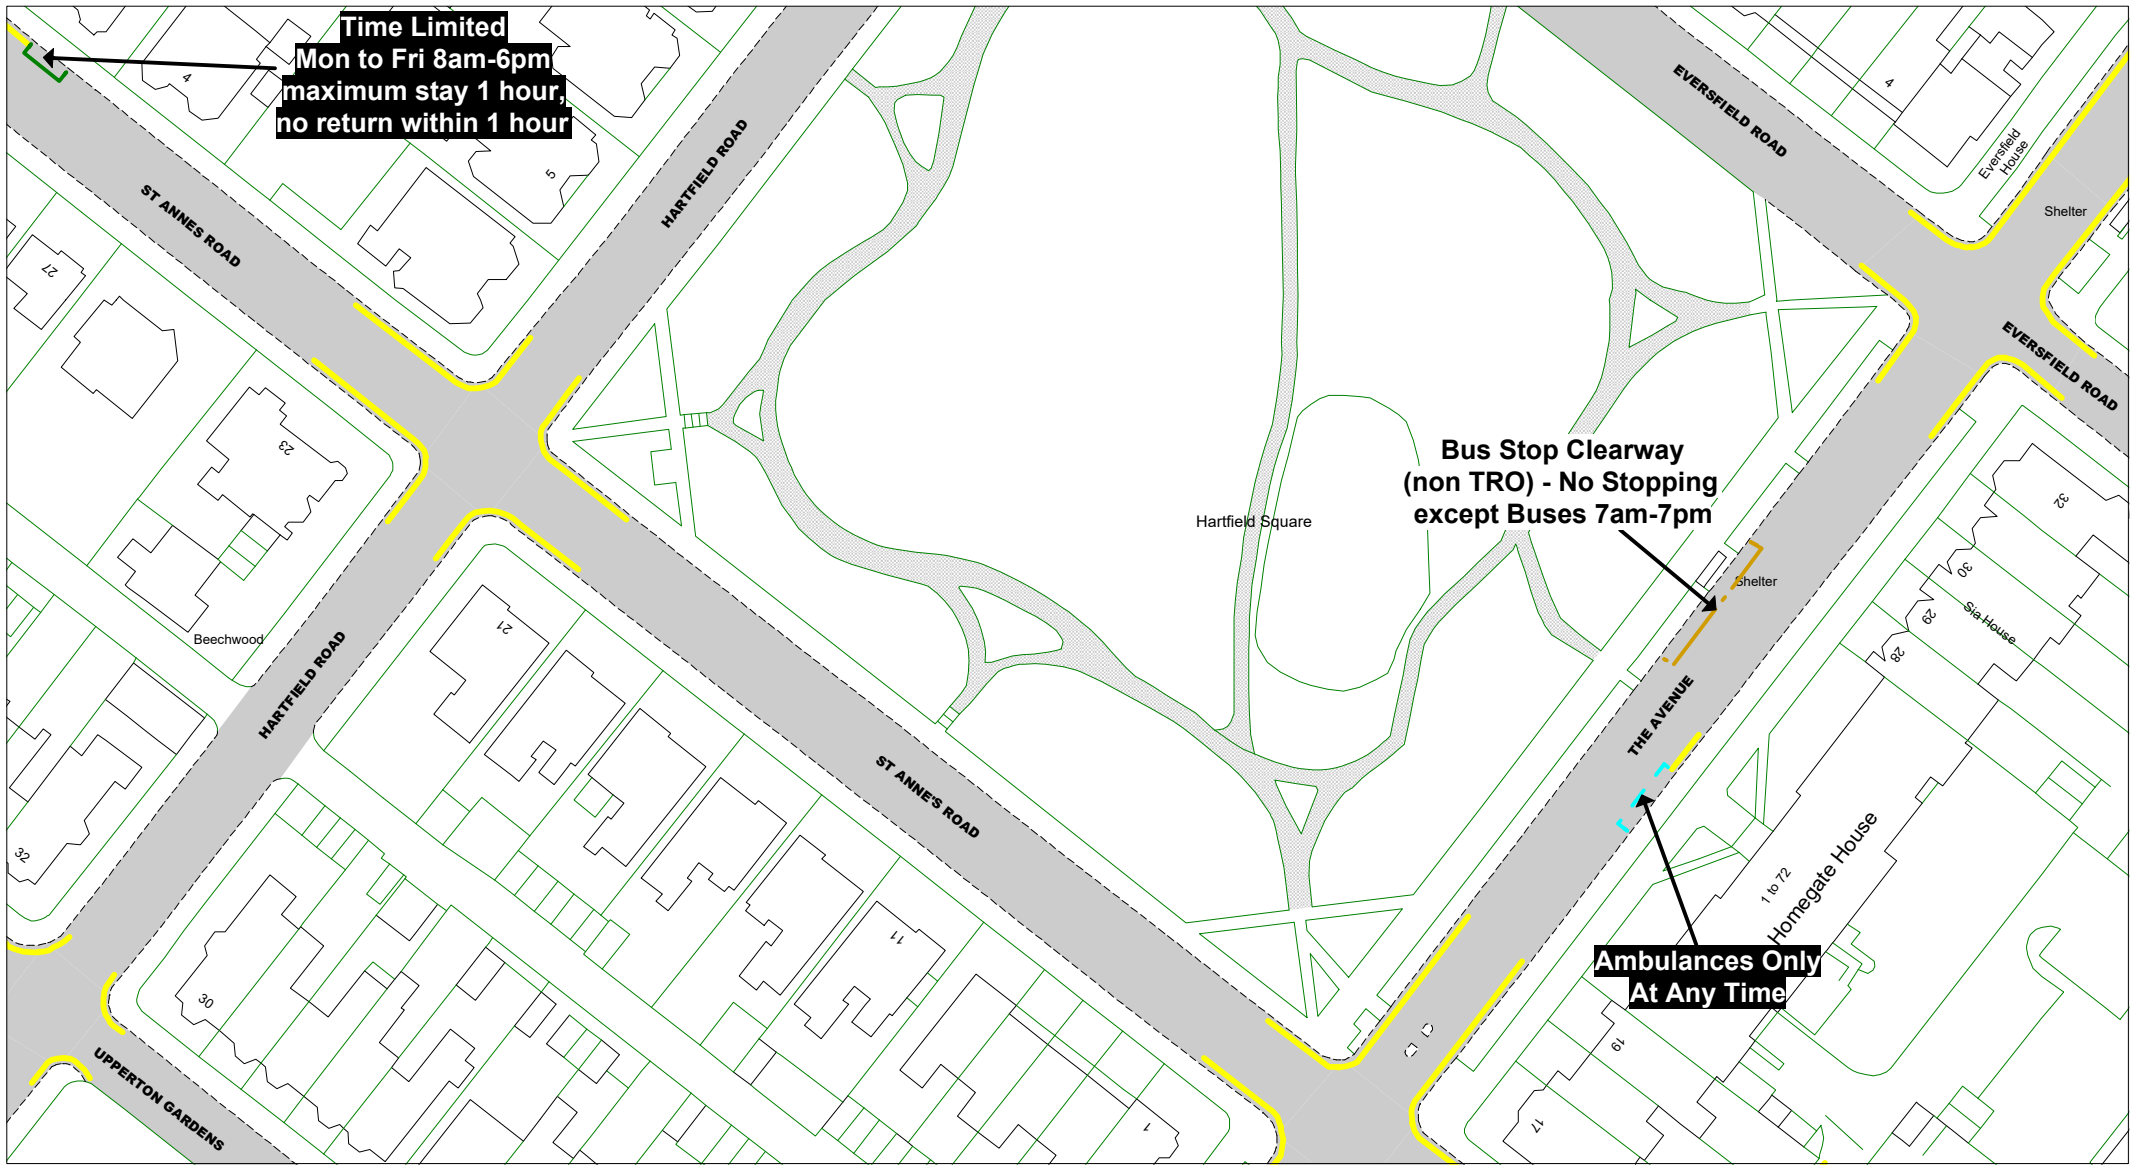

© Crown copyright. All rights reserved
 East Sussex County Council
 Licence No. 100019601 2020

East Sussex
 County Council

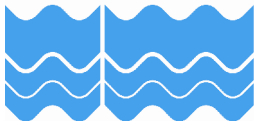

The East Sussex (Eastbourne)
 (Parking Places and Waiting, No
 Stopping and Loading Restrictions)
 Traffic Regulation Order 2021

Area TC

Key to Labels

- ABCD** Proposed Permanent TRO restriction
- ABCD** Non TRO item

Key to TRO Restriction Types

- No Waiting at Any Time
- No Waiting
- No Loading at Any Time
- No Loading
- Pay and Display
- Permit Holders Only
- Permit Holders or Pay and Display
- Resident Permit Holders Only
- Time Limited
- Permit Holders or Time Limited
- Disabled Badge Holders Only
- Ambulances Only
- Doctors Only
- Motorcycles Only
- Loading/ Unloading Only
- Taxi Only
- Loading/ Unloading Only and Taxi Only
- Bus Stop/ Stand Clearway
- Buses Only
- No Stopping on Footway or Verge
- No Stopping On Entrance Markings
- No Waiting Vehicles over 5 tonnes gross weight
- Pedestrian Crossing (controlled area)
- Pedestrian Crossing Point
- Bus Stop/ Stand Clearway


Key to Non TRO Items

Adjacent Map Tile

- OD176**
- OE175**
- OE177**
- OF176**



SCALE	1 : 1000
DATE	15/12/2020
Tile Ref: OE176	
Revision: 0	

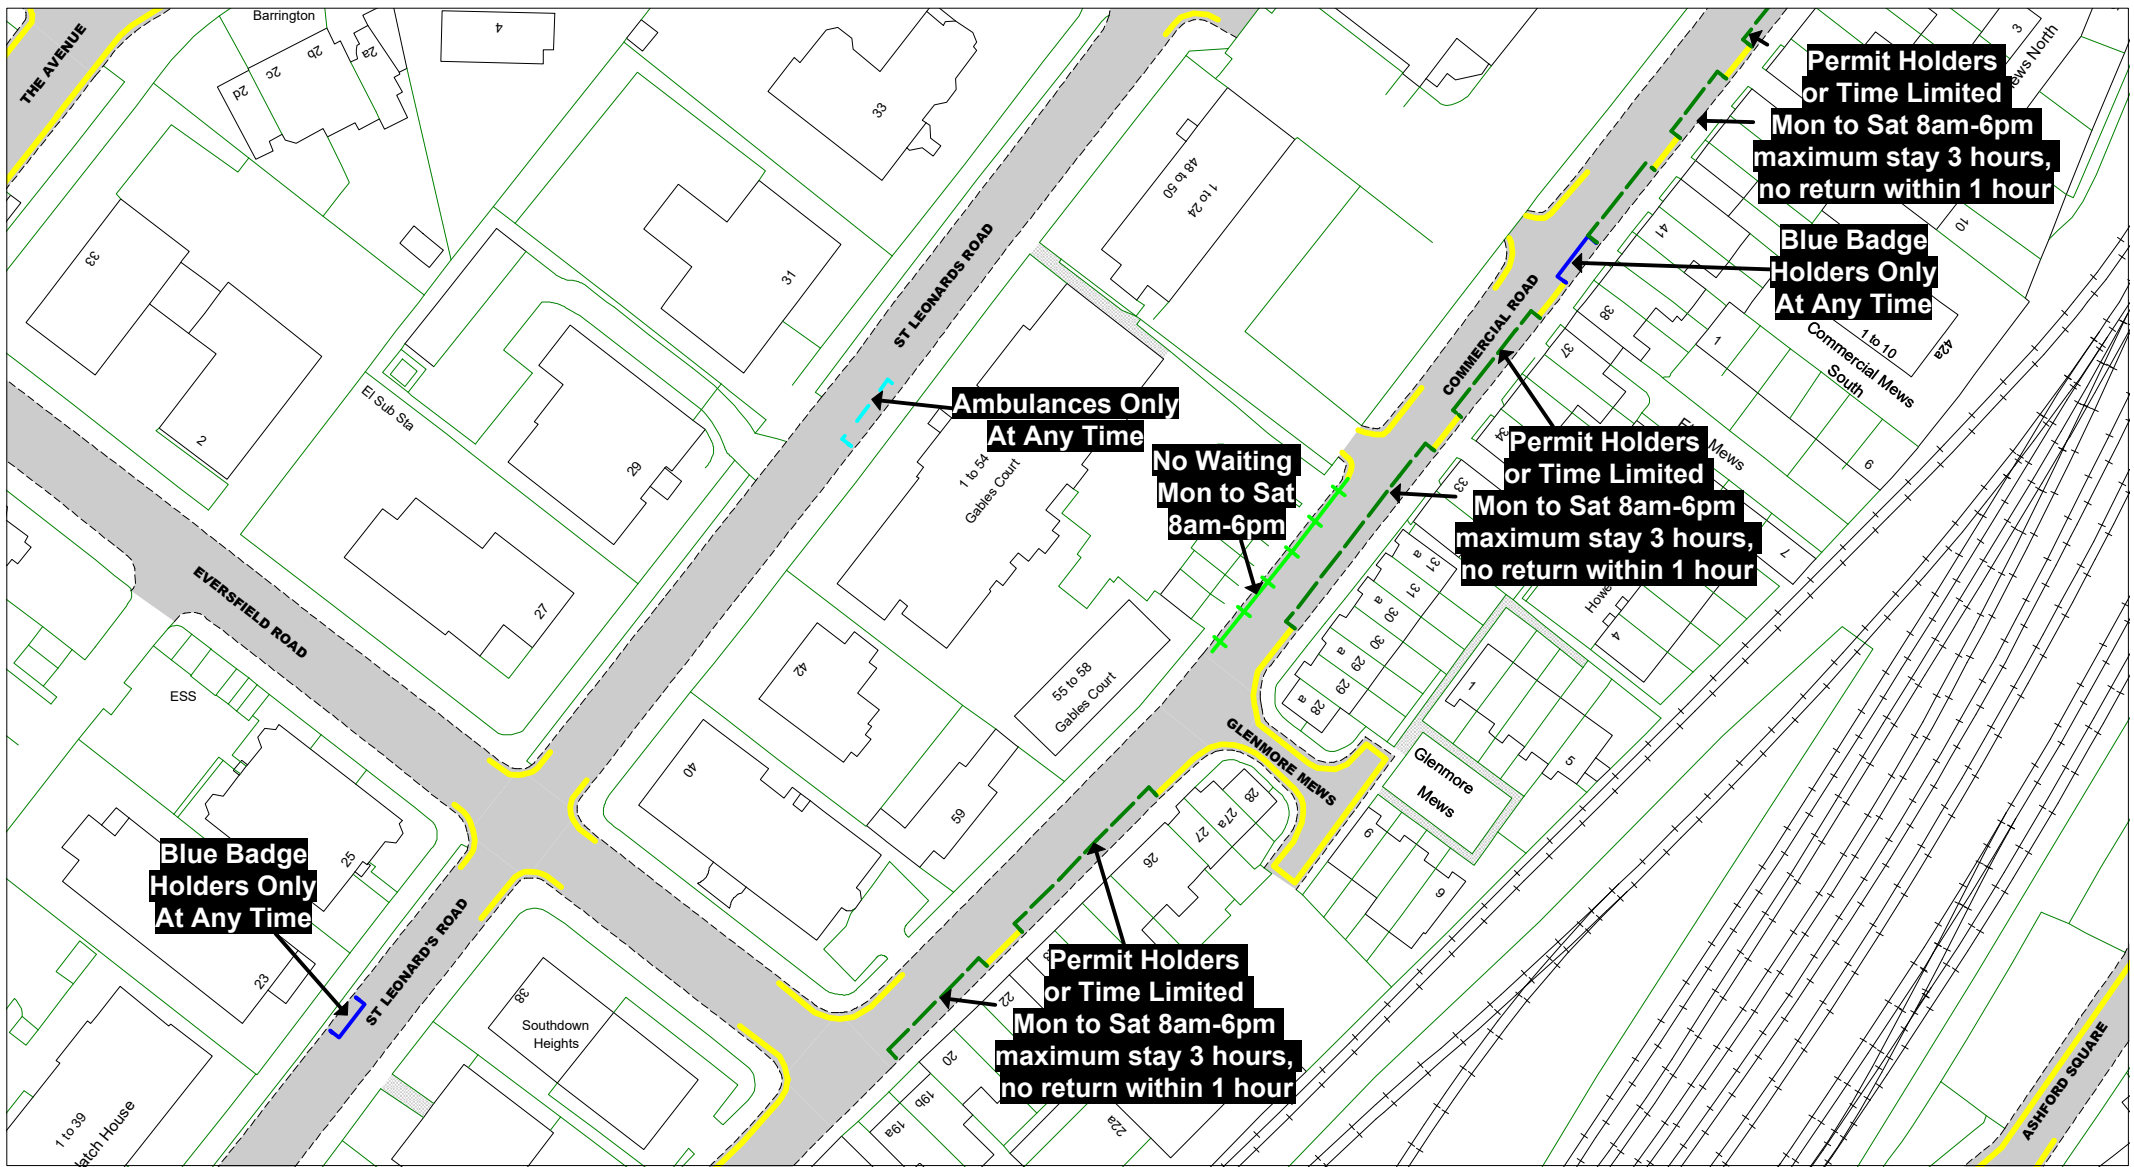

© Crown copyright. All rights reserved
East Sussex County Council
Licence No. 100019601 2020



The East Sussex (Eastbourne)
(Parking Places and Waiting, No
Stopping and Loading Restrictions)
Traffic Regulation Order 2021

Area TC

Key to Labels

- ABCD** Proposed Permanent TRO restriction
- ABCD** Non TRO item

Key to TRO Restriction Types

- No Waiting at Any Time
- No Waiting
- No Loading at Any Time
- No Loading
- Pay and Display
- Permit Holders Only
- Permit Holders or Pay and Display
- Resident Permit Holders Only
- Time Limited
- Permit Holders or Time Limited


- Disabled Badge Holders Only
- Ambulances Only
- Doctors Only
- Motorcycles Only
- Loading/ Unloading Only
- Taxi Only
- Loading/ Unloading Only and Taxi Only
- Bus Stop/ Stand Clearway
- Buses Only
- No Stopping on Footway or Verge
- No Stopping On Entrance Markings
- No Waiting Vehicles over 5 tonnes gross weight
- Key to Non TRO Items
- Pedestrian Crossing (controlled area)
- Pedestrian Crossing Point
- Bus Stop/ Stand Clearway

Adjacent Map Tile

- OD177
- OE176
- OE178
- OF177



SCALE	1 : 1000
DATE	15/12/2020
Tile Ref: OE177	
Revision: 0	

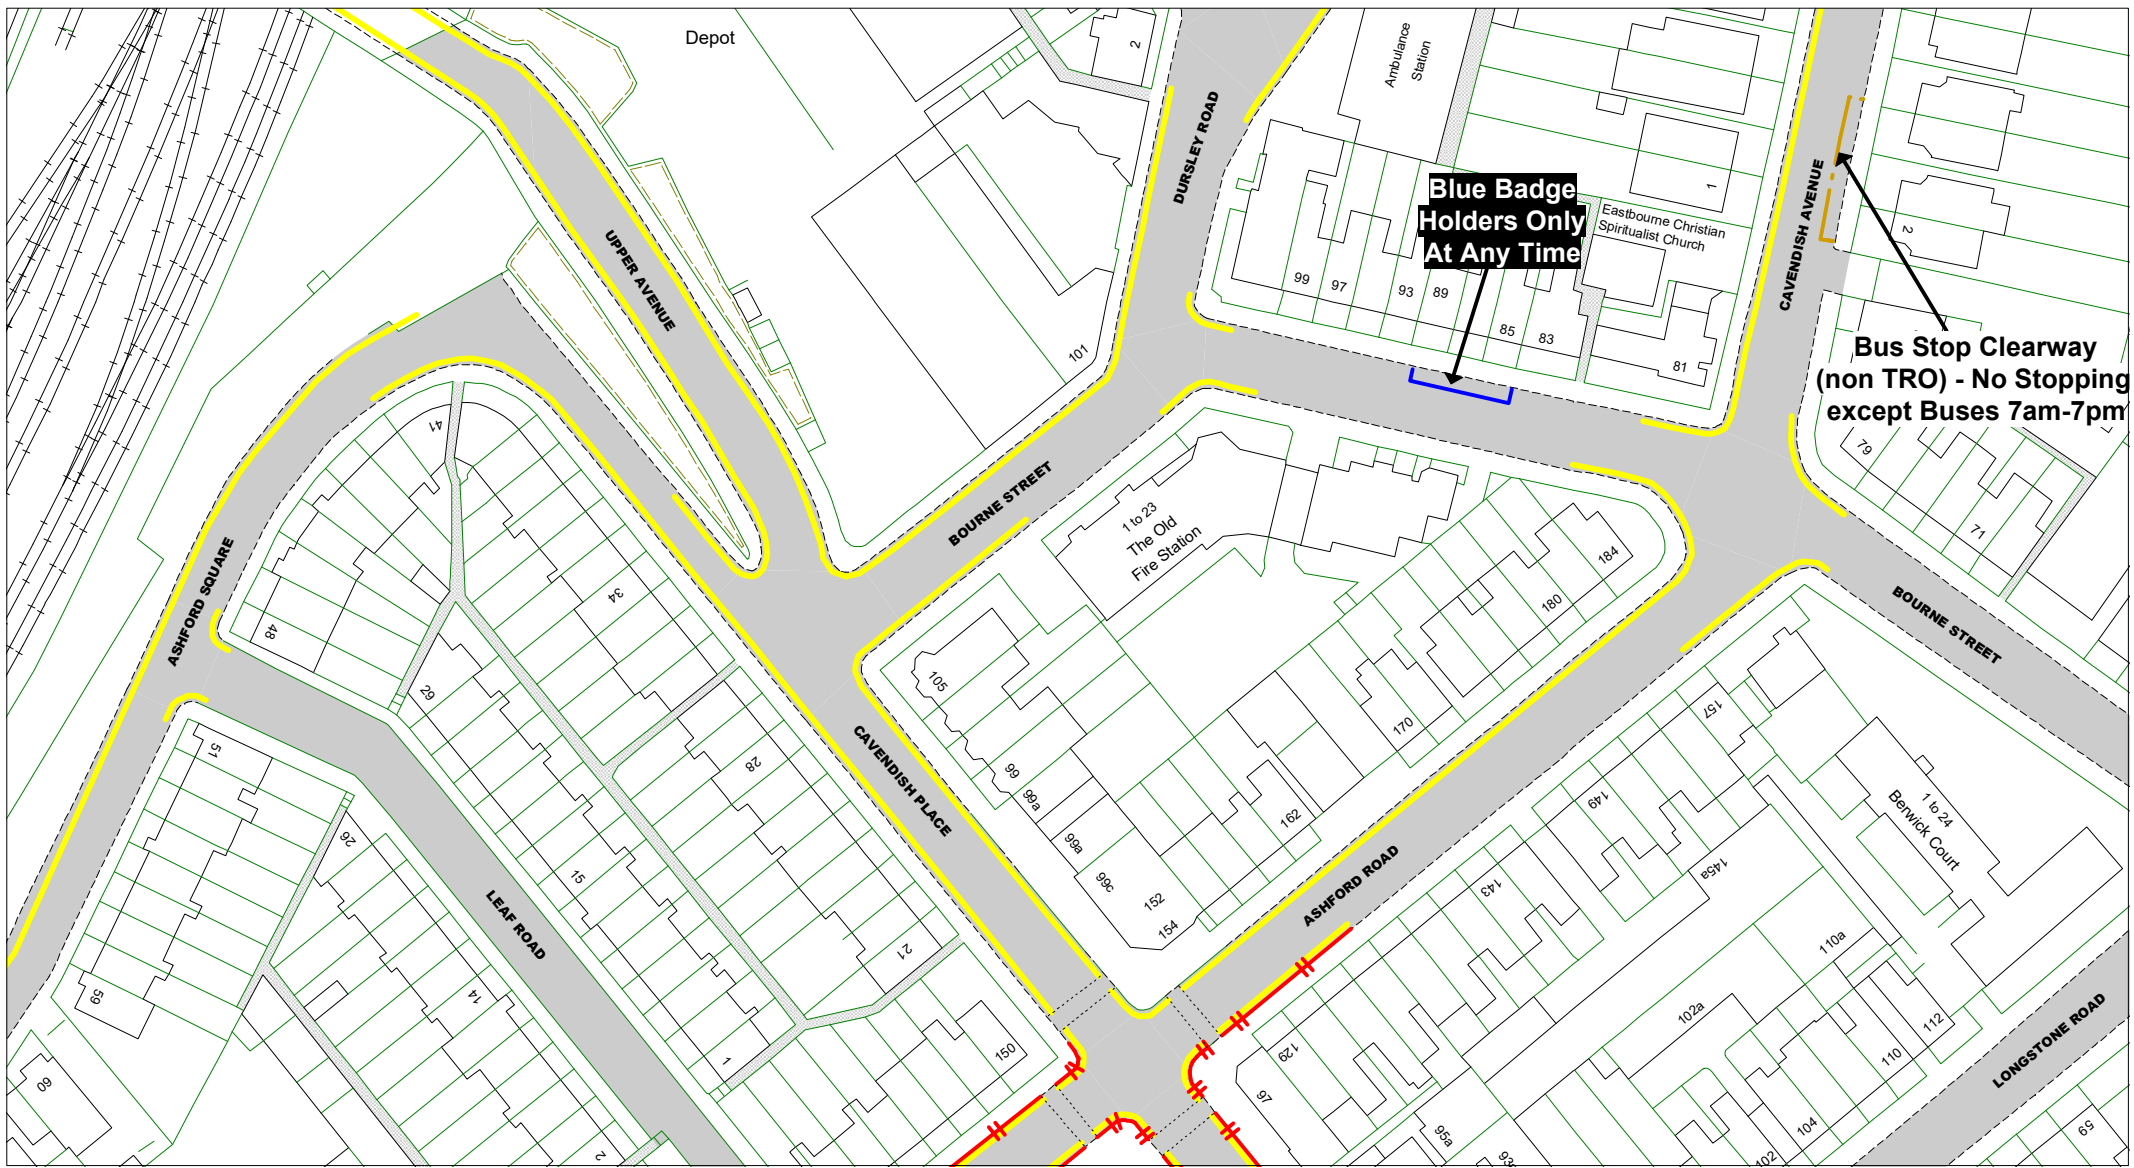

© Crown copyright. All rights reserved
 East Sussex County Council
 Licence No. 100019601 2020

East Sussex
 County Council



The East Sussex (Eastbourne)
 (Parking Places and Waiting, No
 Stopping and Loading Restrictions)
 Traffic Regulation Order 2021

Area TC

Key to Labels

- ABCD** Proposed Permanent TRO restriction
- ABCD** Non TRO item

Key to TRO Restriction Types

- No Waiting at Any Time
- No Waiting
- No Loading at Any Time
- No Loading
- Pay and Display
- Permit Holders Only
- Permit Holders or Pay and Display
- Resident Permit Holders Only
- Time Limited
- Permit Holders or Time Limited

- Disabled Badge Holders Only
- Ambulances Only
- Doctors Only
- Motorcycles Only
- Loading/ Unloading Only
- Taxi Only
- Loading/ Unloading Only and Taxi Only
- Bus Stop/ Stand Clearway
- Buses Only
- No Stopping on Footway or Verge
- No Stopping On Entrance Markings
- No Waiting Vehicles over 5 tonnes gross weight
- Pedestrian Crossing (controlled area)
- Pedestrian Crossing Point
- Bus Stop/ Stand Clearway


Key to Non TRO Items

Adjacent Map Tile

- OD178**
- OE177**
- OE179**
- OF178**



SCALE	1 : 1000
DATE	15/12/2020
Tile Ref: OE178	
Revision: 0	

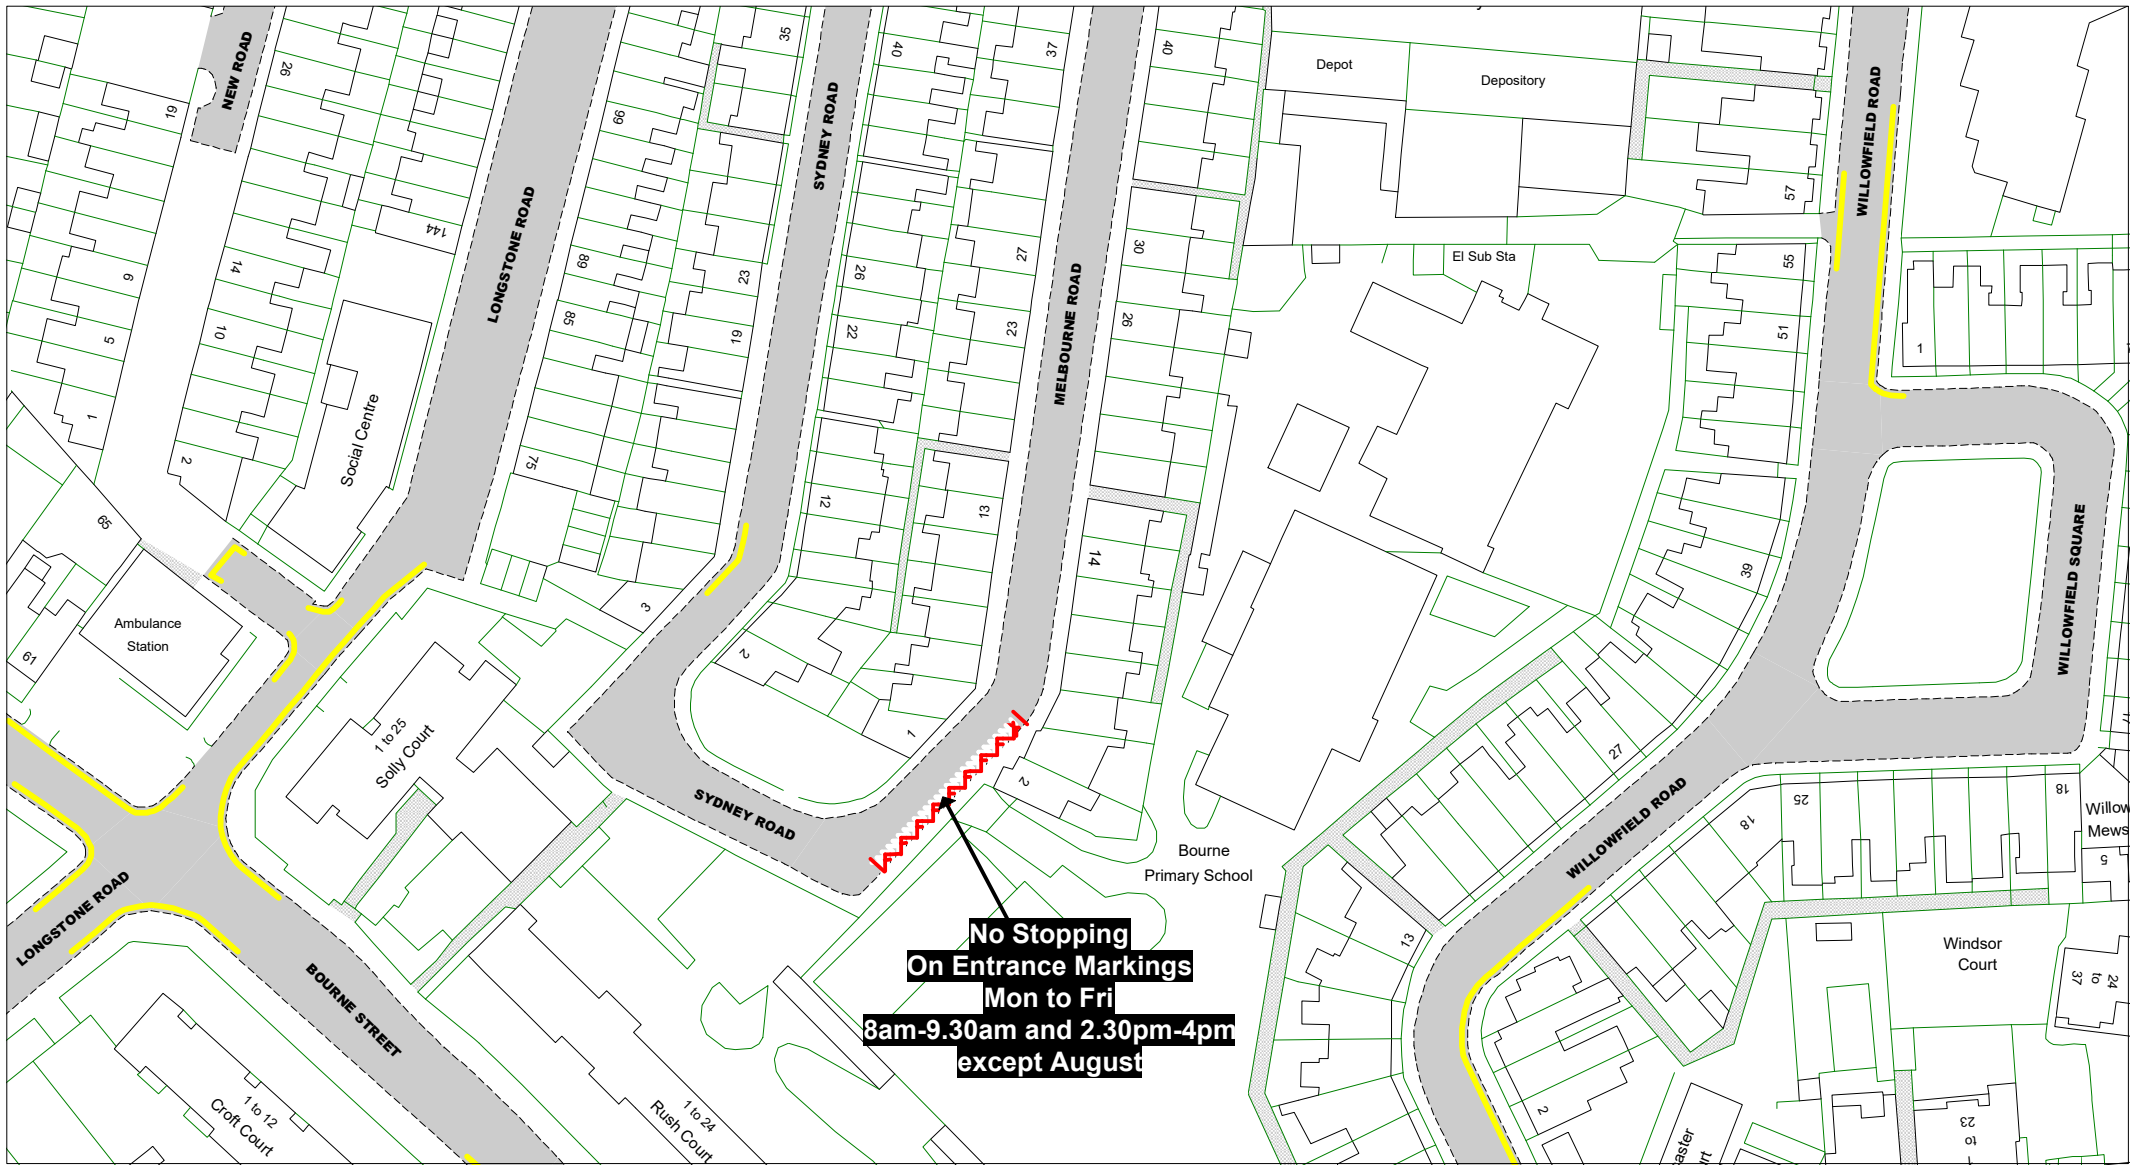

**No Stopping
On Entrance Markings
Mon to Fri
8am-9.30am and 2.30pm-4pm
except August**

© Crown copyright. All rights reserved
East Sussex County Council
Licence No. 100019601 2020

**East Sussex
County Council**



The East Sussex (Eastbourne)
(Parking Places and Waiting, No
Stopping and Loading Restrictions)
Traffic Regulation Order 2021

Area TC

Key to Labels

- ABCD** Proposed Permanent TRO restriction
- ABCD** Non TRO item

Key to TRO Restriction Types

- No Waiting at Any Time
- No Waiting
- No Loading at Any Time
- No Loading
- Pay and Display
- Permit Holders Only
- Permit Holders or Pay and Display
- Resident Permit Holders Only
- Time Limited
- Permit Holders or Time Limited

- Disabled Badge Holders Only
- Ambulances Only
- Doctors Only
- Motorcycles Only
- Loading/ Unloading Only
- Taxi Only
- Loading/ Unloading Only and Taxi Only
- Bus Stop/ Stand Clearway
- Buses Only
- No Stopping on Footway or Verge
- No Stopping On Entrance Markings
- No Waiting Vehicles over 5 tonnes gross weight
- Pedestrian Crossing (controlled area)
- Pedestrian Crossing Point
- Bus Stop/ Stand Clearway

Key to Non TRO Items


Adjacent Map Tile

- OD179**
- OE178**
- OE180**
- OF179**



SCALE 1 : 1000
DATE 15/12/2020

Tile Ref: OE179
Revision: 0

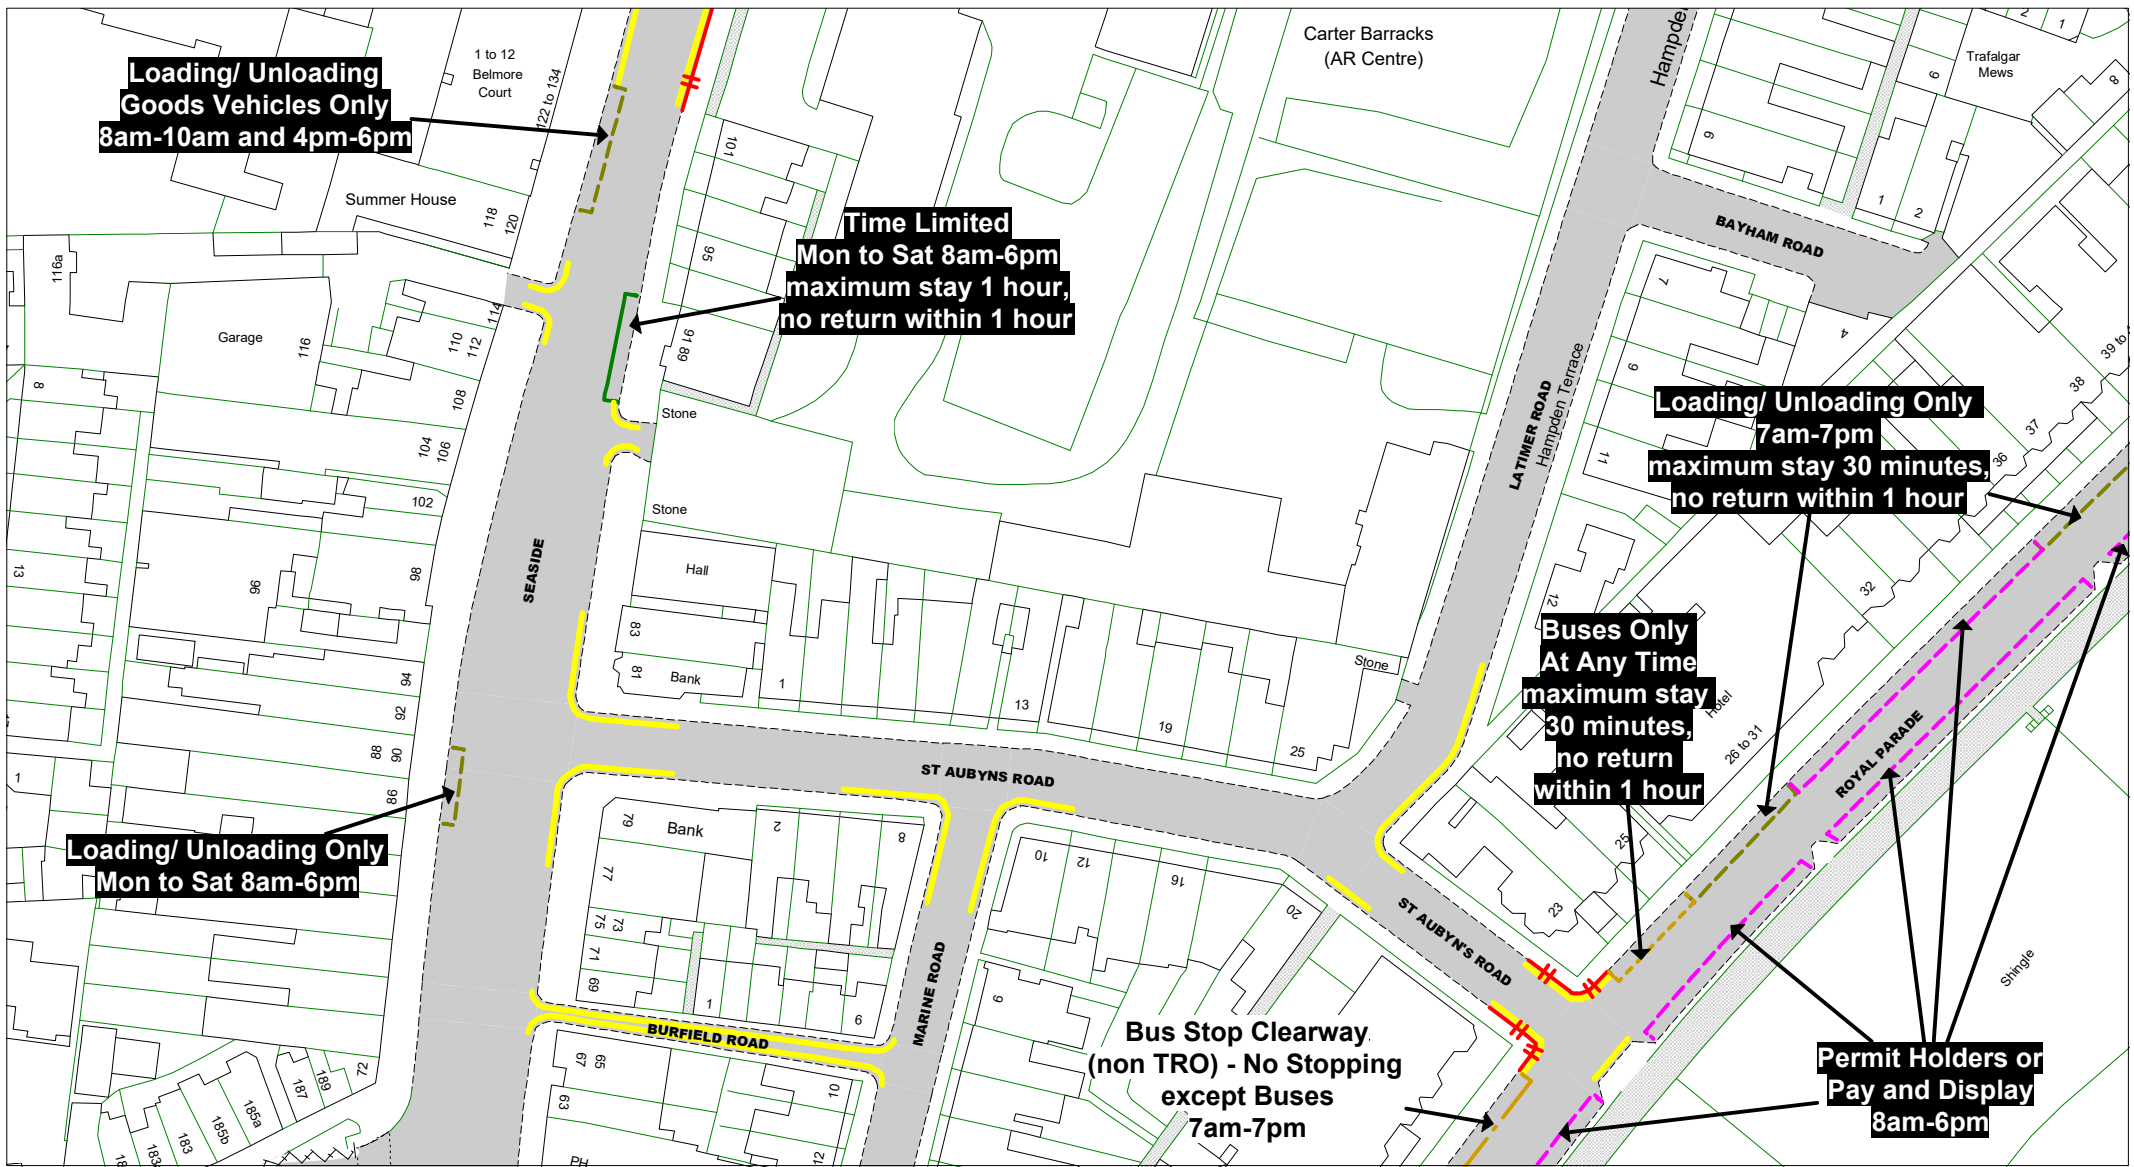

© Crown copyright. All rights reserved
 East Sussex County Council
 Licence No. 100019601 2020



The East Sussex (Eastbourne)
 (Parking Places and Waiting, No
 Stopping and Loading Restrictions)
 Traffic Regulation Order 2021

Area TC

Key to Labels

- ABCD** Proposed Permanent TRO restriction
- ABCD** Non TRO item

Key to TRO Restriction Types

- No Waiting at Any Time
- No Waiting
- No Loading at Any Time
- No Loading
- Pay and Display
- Permit Holders Only
- Permit Holders or Pay and Display
- Resident Permit Holders Only
- Time Limited
- Permit Holders or Time Limited

- Disabled Badge Holders Only
- Ambulances Only
- Doctors Only
- Motorcycles Only
- Loading/ Unloading Only
- Taxi Only
- Loading/ Unloading Only and Taxi Only
- Bus Stop/ Stand Clearway
- Buses Only
- No Stopping on Footway or Verge
- No Stopping On Entrance Markings
- No Waiting Vehicles over 5 tonnes gross weight
- Pedestrian Crossing (controlled area)
- Pedestrian Crossing Point
- Bus Stop/ Stand Clearway

Key to Non TRO Items


Adjacent Map Tile

- OD180**
- OE179**
- OE181**
- OF180**



SCALE 1 : 1000
 DATE 15/12/2020

Tile Ref: OE180
 Revision: 0

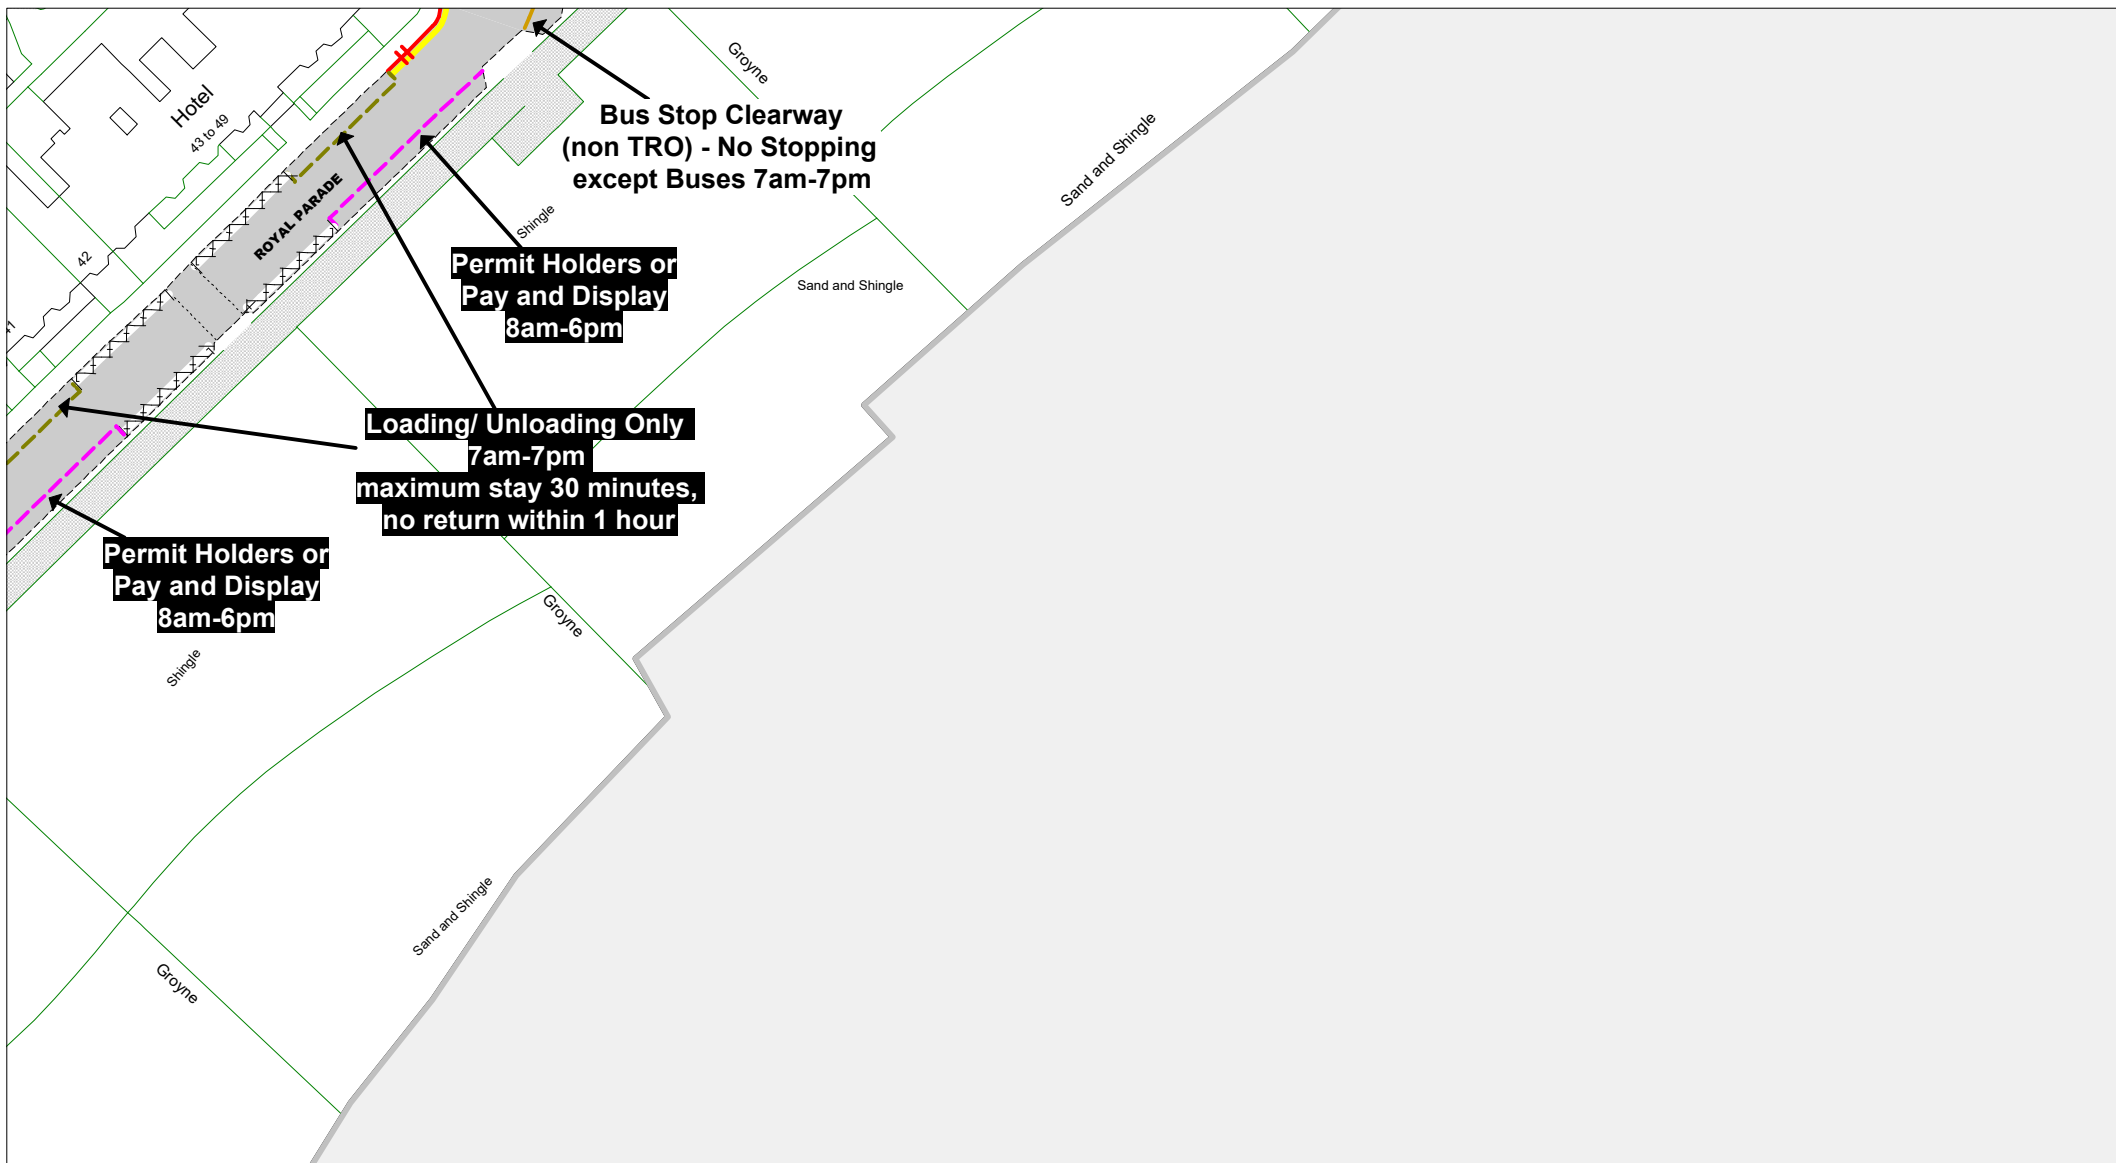

© Crown copyright. All rights reserved
 East Sussex County Council
 Licence No. 100019601 2020



The East Sussex (Eastbourne)
 (Parking Places and Waiting, No
 Stopping and Loading Restrictions)
 Traffic Regulation Order 2021

Area TC

Key to Labels

- ABCD** Proposed Permanent TRO restriction
- ABCD** Non TRO item

Key to TRO Restriction Types

- No Waiting at Any Time
- No Waiting
- No Loading at Any Time
- No Loading
- Pay and Display
- Permit Holders Only
- Permit Holders or Pay and Display
- Resident Permit Holders Only
- Time Limited
- Permit Holders or Time Limited

- Disabled Badge Holders Only
- Ambulances Only
- Doctors Only
- Motorcycles Only
- Loading/ Unloading Only
- Taxi Only
- Loading/ Unloading Only and Taxi Only
- Bus Stop/ Stand Clearway
- Buses Only
- No Stopping on Footway or Verge
- No Stopping On Entrance Markings
- No Waiting Vehicles over 5 tonnes gross weight
- Pedestrian Crossing (controlled area)
- Pedestrian Crossing Point
- Bus Stop/ Stand Clearway

Key to Non TRO Items

Adjacent Map Tile


▲

 ▼



SCALE	1 : 1000
DATE	15/12/2020

Tile Ref: OE181
 Revision: 0

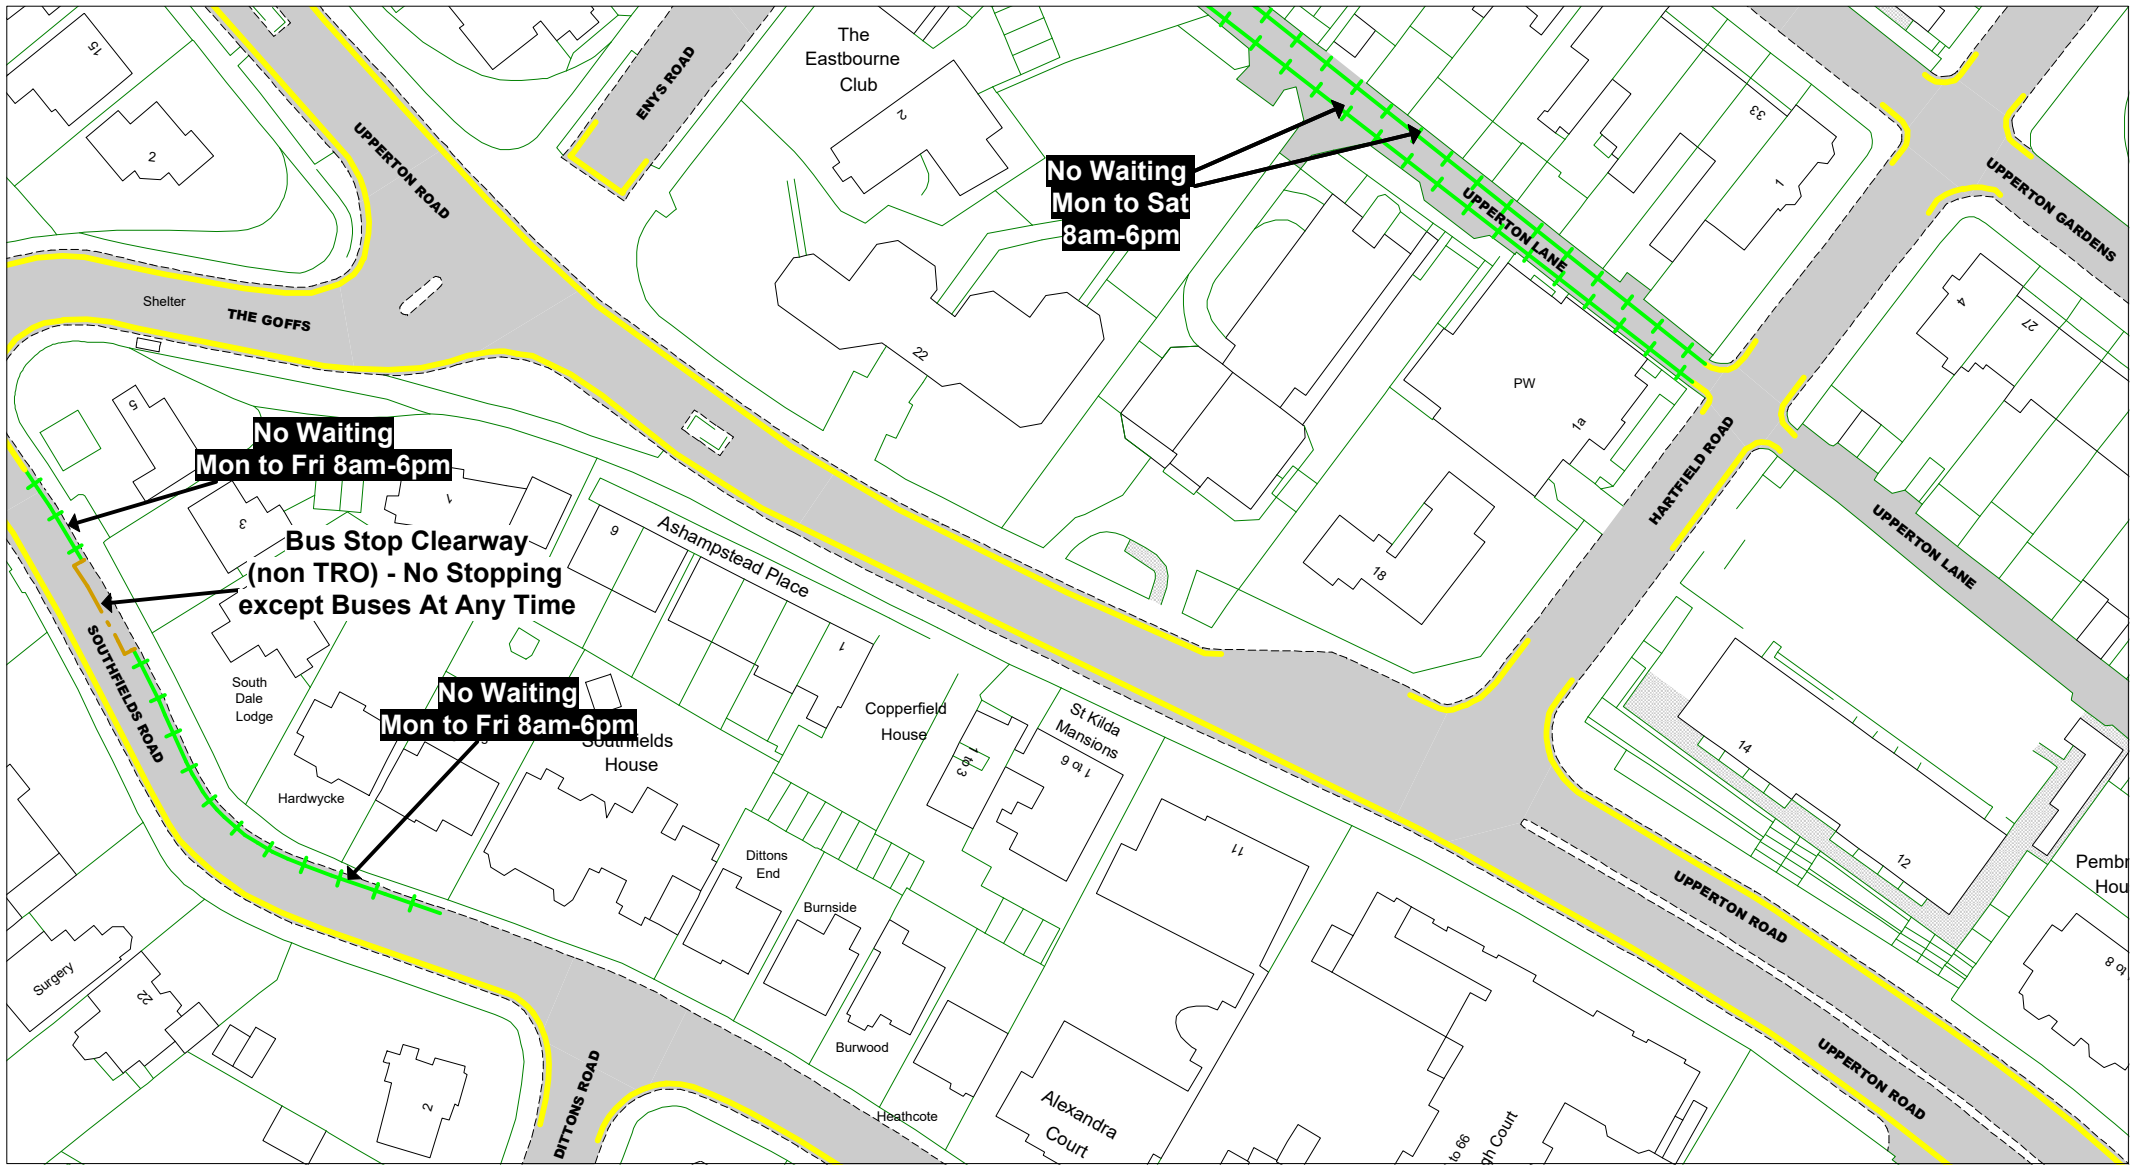

© Crown copyright. All rights reserved
 East Sussex County Council
 Licence No. 100019601 2020

East Sussex
 County Council



The East Sussex (Eastbourne)
 (Parking Places and Waiting, No
 Stopping and Loading Restrictions)
 Traffic Regulation Order 2021

Area TC

Key to Labels

- ABCD** Proposed Permanent TRO restriction
- ABCD** Non TRO item

Key to TRO Restriction Types

- No Waiting at Any Time
- No Waiting
- No Loading at Any Time
- No Loading
- Pay and Display
- Permit Holders Only
- Permit Holders or Pay and Display
- Resident Permit Holders Only
- Time Limited
- Permit Holders or Time Limited

- Disabled Badge Holders Only
- Ambulances Only
- Doctors Only
- Motorcycles Only
- Loading/ Unloading Only
- Taxi Only
- Loading/ Unloading Only and Taxi Only
- Bus Stop/ Stand Clearway
- Buses Only
- No Stopping on Footway or Verge
- No Stopping On Entrance Markings
- No Waiting Vehicles over 5 tonnes gross weight
- Pedestrian Crossing (controlled area)
- Pedestrian Crossing Point
- Bus Stop/ Stand Clearway

Key to Non TRO Items


Adjacent Map Tile

- OE175**
- OF174**
- OF176**
- OG175**



SCALE	1 : 1000
DATE	15/12/2020

Tile Ref: OF175
 Revision: 0

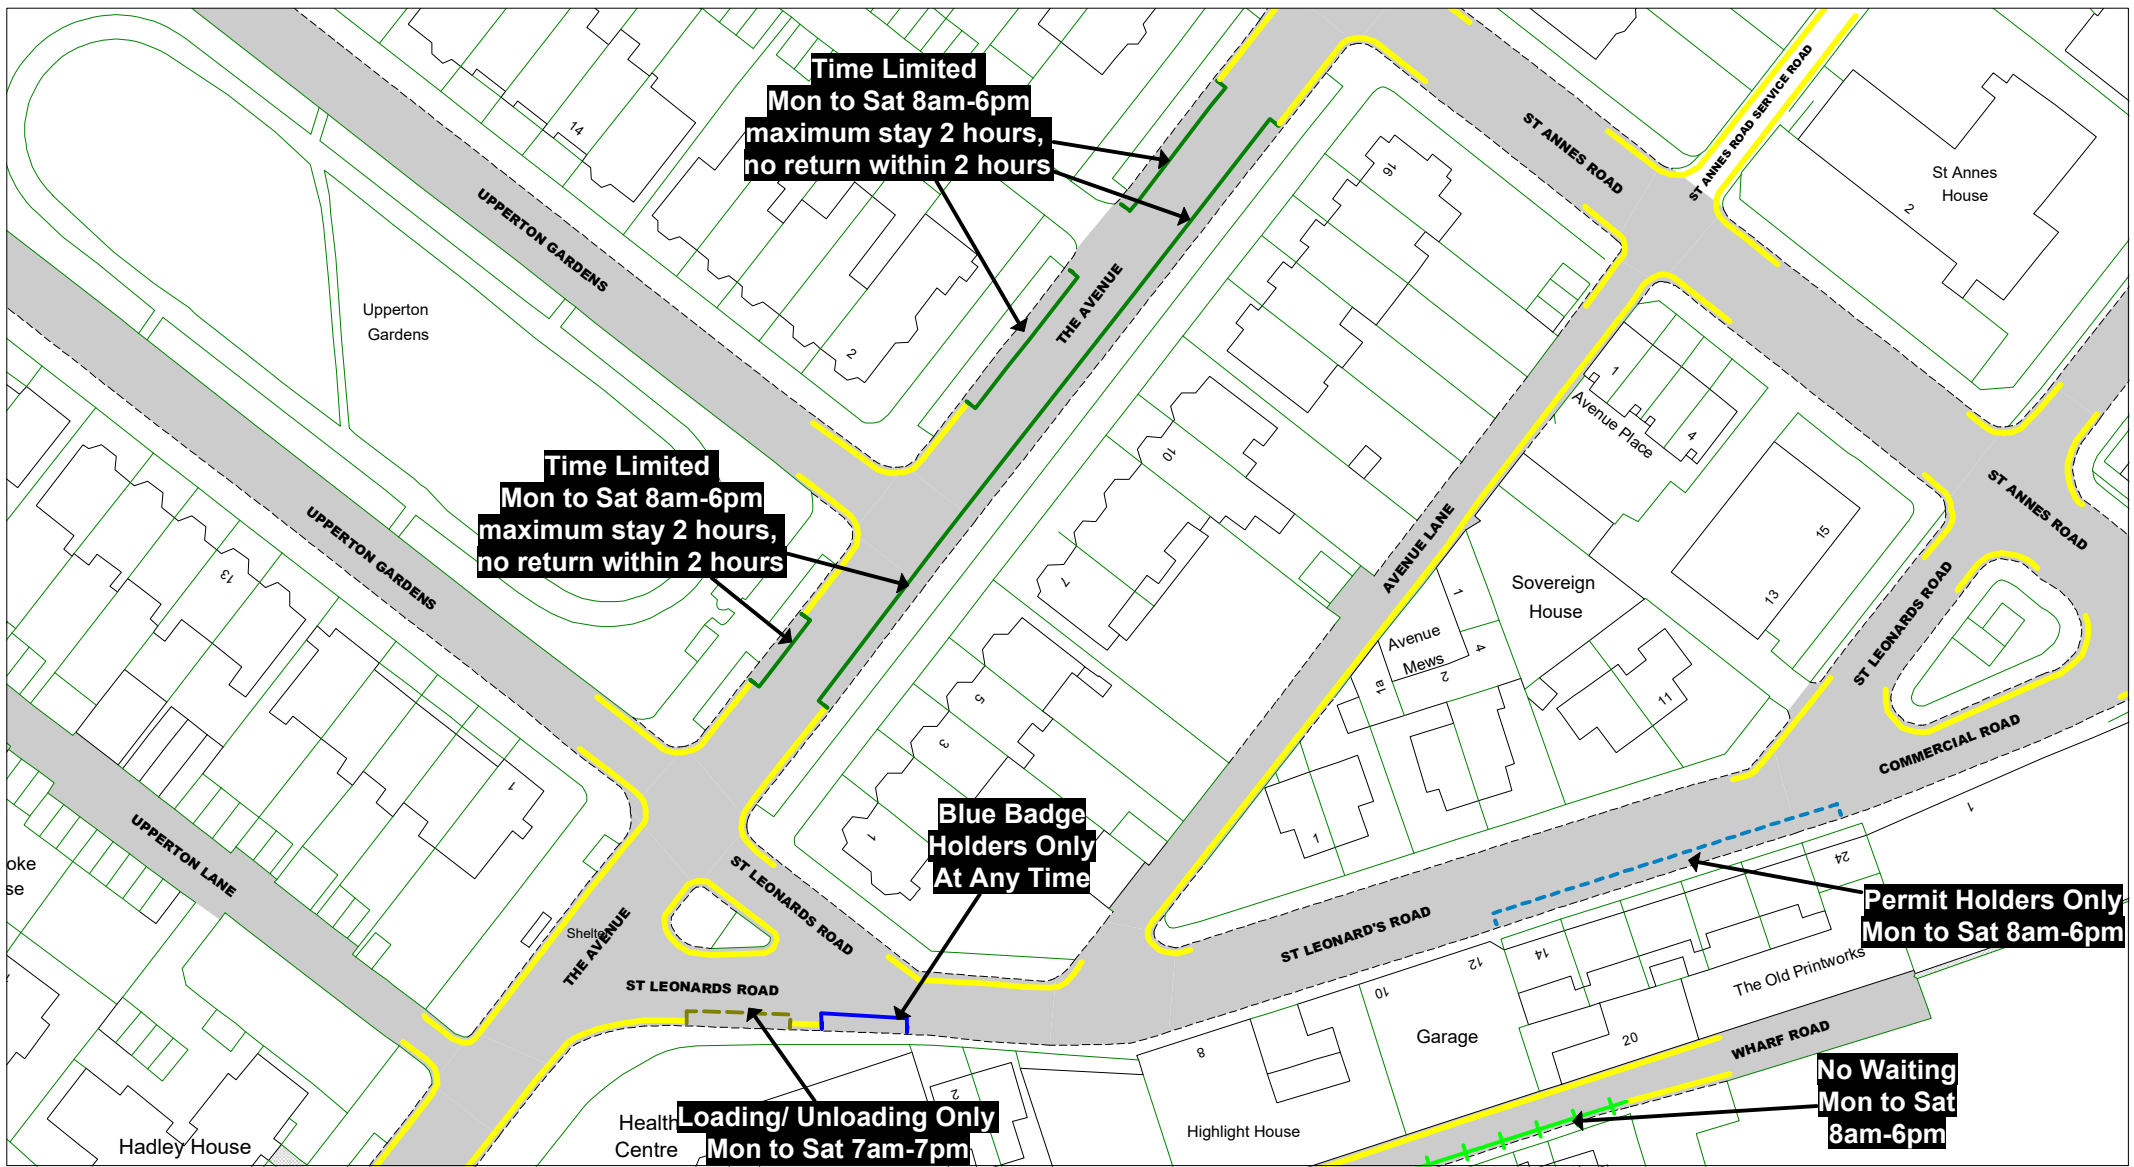

© Crown copyright. All rights reserved
 East Sussex County Council
 Licence No. 100019601 2020



The East Sussex (Eastbourne)
 (Parking Places and Waiting, No
 Stopping and Loading Restrictions)
 Traffic Regulation Order 2021

Area TC

Key to Labels

- ABCD** Proposed Permanent TRO restriction
- ABCD** Non TRO item

Key to TRO Restriction Types

- No Waiting at Any Time
- No Waiting
- No Loading at Any Time
- No Loading
- Pay and Display
- Permit Holders Only
- Permit Holders or Pay and Display
- Resident Permit Holders Only
- Time Limited
- Permit Holders or Time Limited

- Disabled Badge Holders Only
- Ambulances Only
- Doctors Only
- Motorcycles Only
- Loading/ Unloading Only
- Taxi Only
- Loading/ Unloading Only and Taxi Only
- Bus Stop/ Stand Clearway
- Buses Only
- No Stopping on Footway or Verge

- No Stopping On Entrance Markings
- No Waiting Vehicles over 5 tonnes gross weight

Key to Non TRO Items

- Pedestrian Crossing (controlled area)
- Pedestrian Crossing Point
- Bus Stop/ Stand Clearway


Adjacent Map Tile

- OE176**
- OF175**
- OF177**
- OG176**



SCALE	1 : 1000
DATE	15/12/2020

Tile Ref: OF176
 Revision: 0

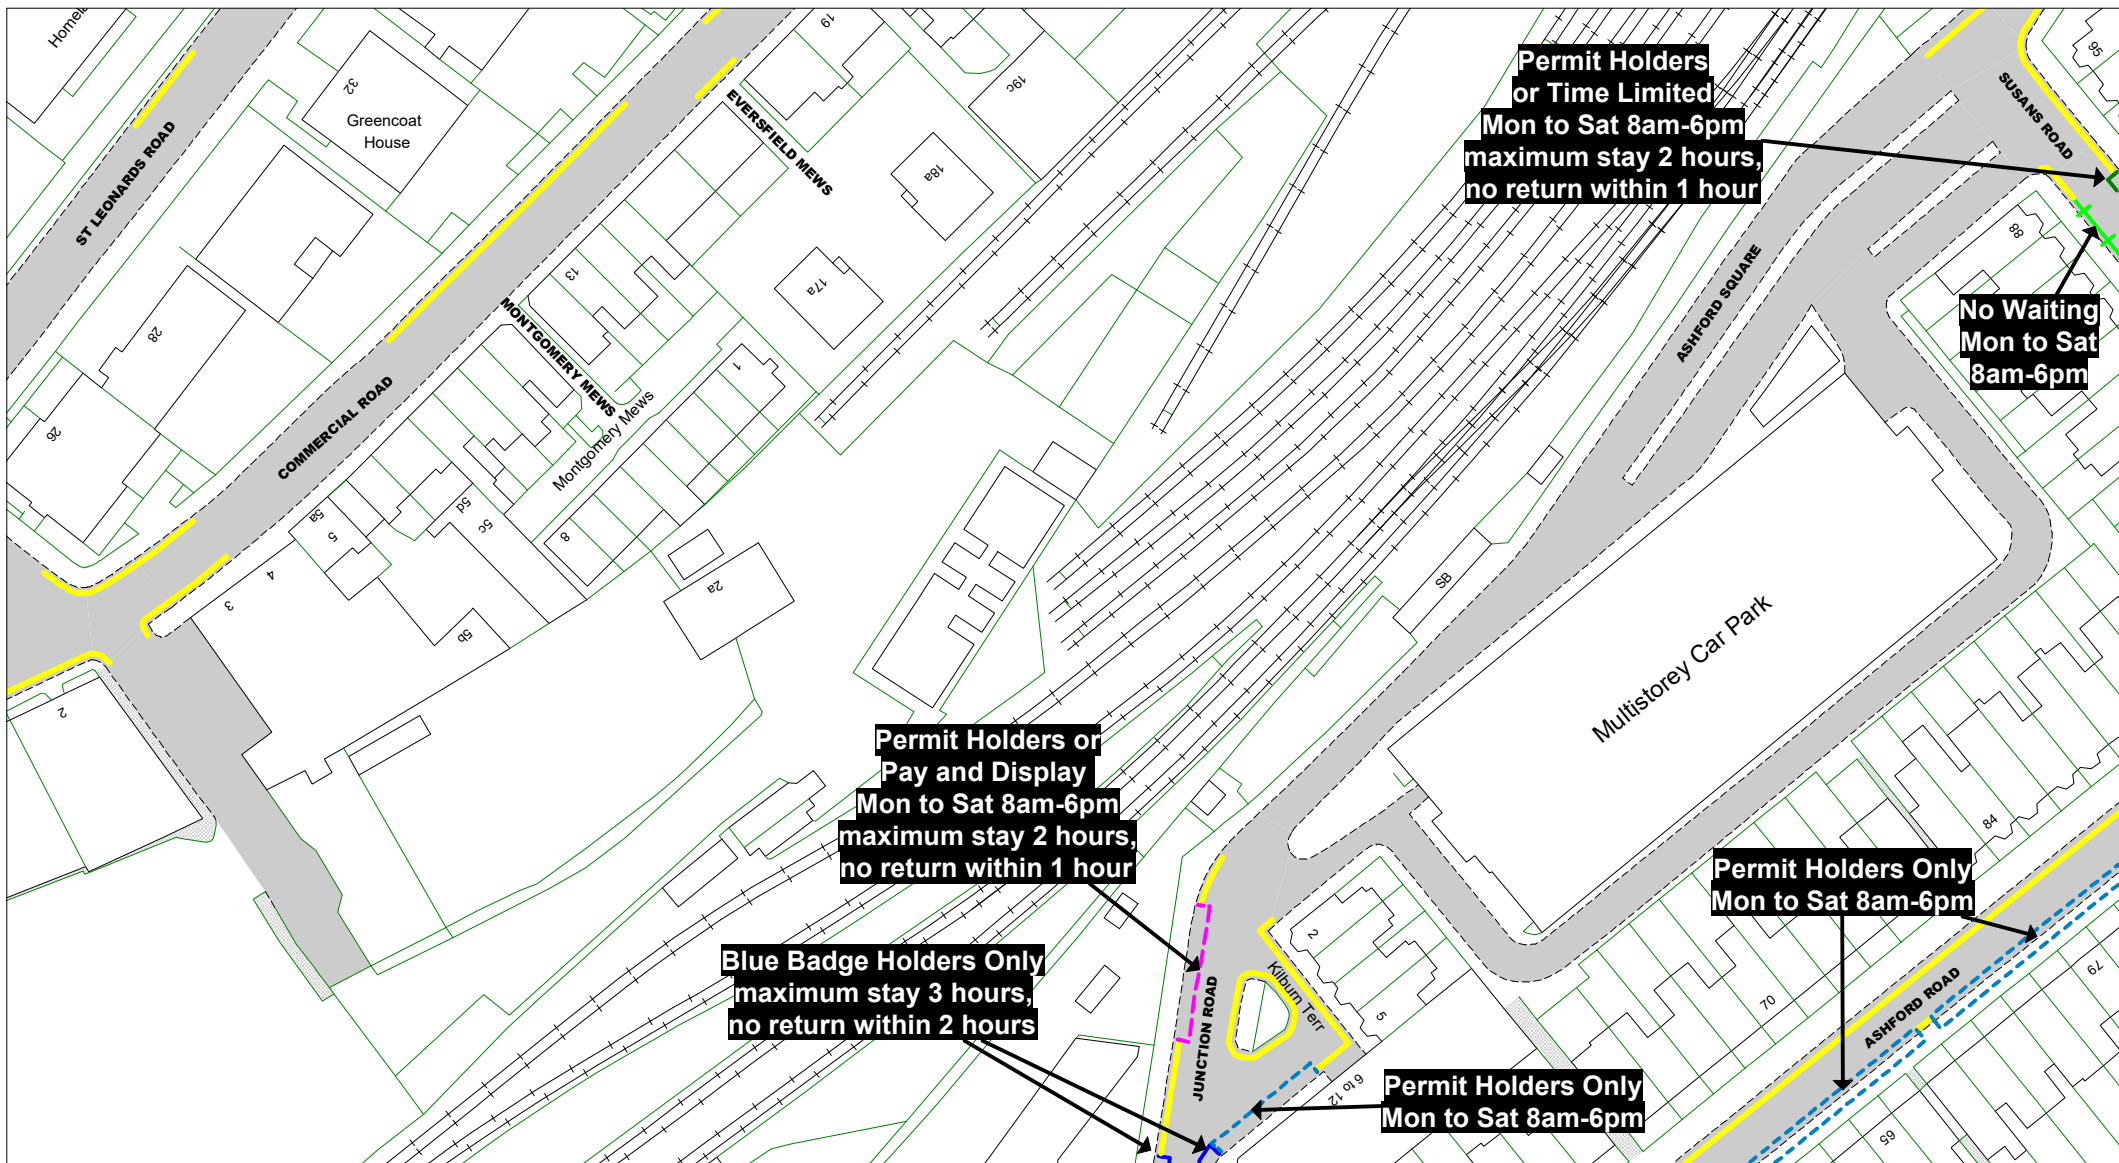

© Crown copyright. All rights reserved
East Sussex County Council
Licence No. 100019601 2020

East Sussex
County Council



The East Sussex (Eastbourne)
(Parking Places and Waiting, No
Stopping and Loading Restrictions)
Traffic Regulation Order 2021

Area TC

Key to Labels

- ABCD** Proposed Permanent TRO restriction
- ABCD** Non TRO item

Key to TRO Restriction Types

- No Waiting at Any Time
- No Waiting
- No Loading at Any Time
- No Loading
- Pay and Display
- Permit Holders Only
- Permit Holders or Pay and Display
- Resident Permit Holders Only
- Time Limited
- Permit Holders or Time Limited

- Disabled Badge Holders Only
- Ambulances Only
- Doctors Only
- Motorcycles Only
- Loading/ Unloading Only
- Taxi Only
- Loading/ Unloading Only and Taxi Only
- Bus Stop/ Stand Clearway
- Buses Only
- No Stopping on Footway or Verge
- No Stopping On Entrance Markings
- No Waiting Vehicles over 5 tonnes gross weight
- Pedestrian Crossing (controlled area)
- Pedestrian Crossing Point
- Bus Stop/ Stand Clearway


Key to Non TRO Items

Adjacent Map Tile

- OE177**
- OF176**
- OF178**
- OG177**



SCALE	1 : 1000
DATE	15/12/2020
Tile Ref: OF177	
Revision: 0	

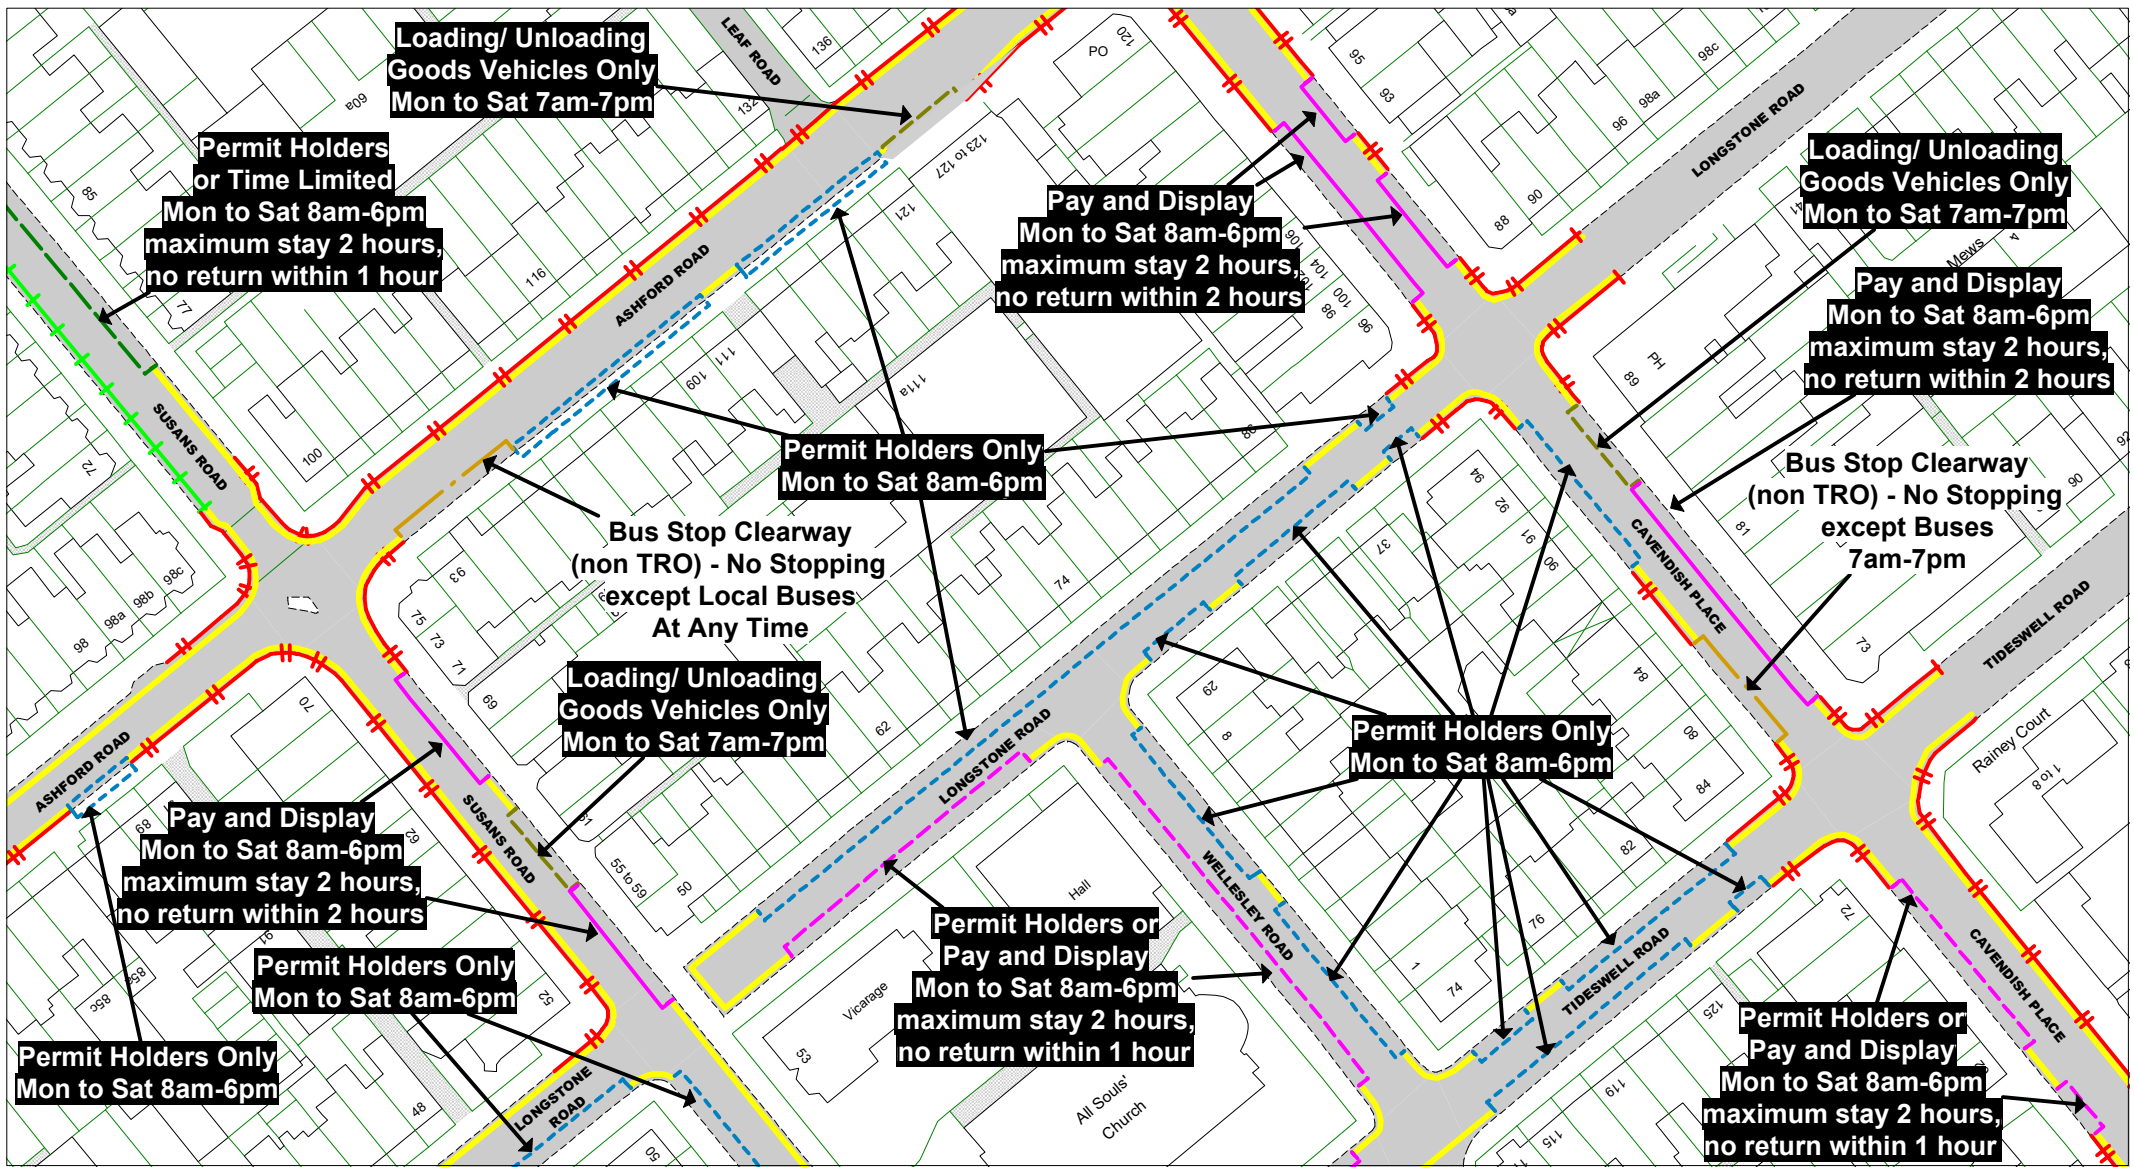

© Crown copyright. All rights reserved
 East Sussex County Council
 Licence No. 100019601 2020



The East Sussex (Eastbourne)
 (Parking Places and Waiting, No
 Stopping and Loading Restrictions)
 Traffic Regulation Order 2021

Area TC

Key to Labels

- ABCD** Proposed Permanent TRO restriction
- ABCD** Non TRO item

Key to TRO Restriction Types

- No Waiting at Any Time
- No Waiting
- No Loading at Any Time
- No Loading
- Pay and Display
- Permit Holders Only
- Permit Holders or Pay and Display
- Resident Permit Holders Only
- Time Limited
- Permit Holders or Time Limited

- Disabled Badge Holders Only
- Ambulances Only
- Doctors Only
- Motorcycles Only
- Loading/ Unloading Only
- Taxi Only
- Loading/ Unloading Only and Taxi Only
- Bus Stop/ Stand Clearway
- Buses Only
- No Stopping on Footway or Verge

- No Stopping On Entrance Markings
- No Waiting Vehicles over 5 tonnes gross weight

Key to Non TRO Items

- Pedestrian Crossing (controlled area)
- Pedestrian Crossing Point
- Bus Stop/ Stand Clearway

Adjacent Map Tile

OE178


OF177

OF179

OG178



SCALE	1 : 1000
DATE	15/12/2020
Tile Ref: OF178	
Revision: 0	

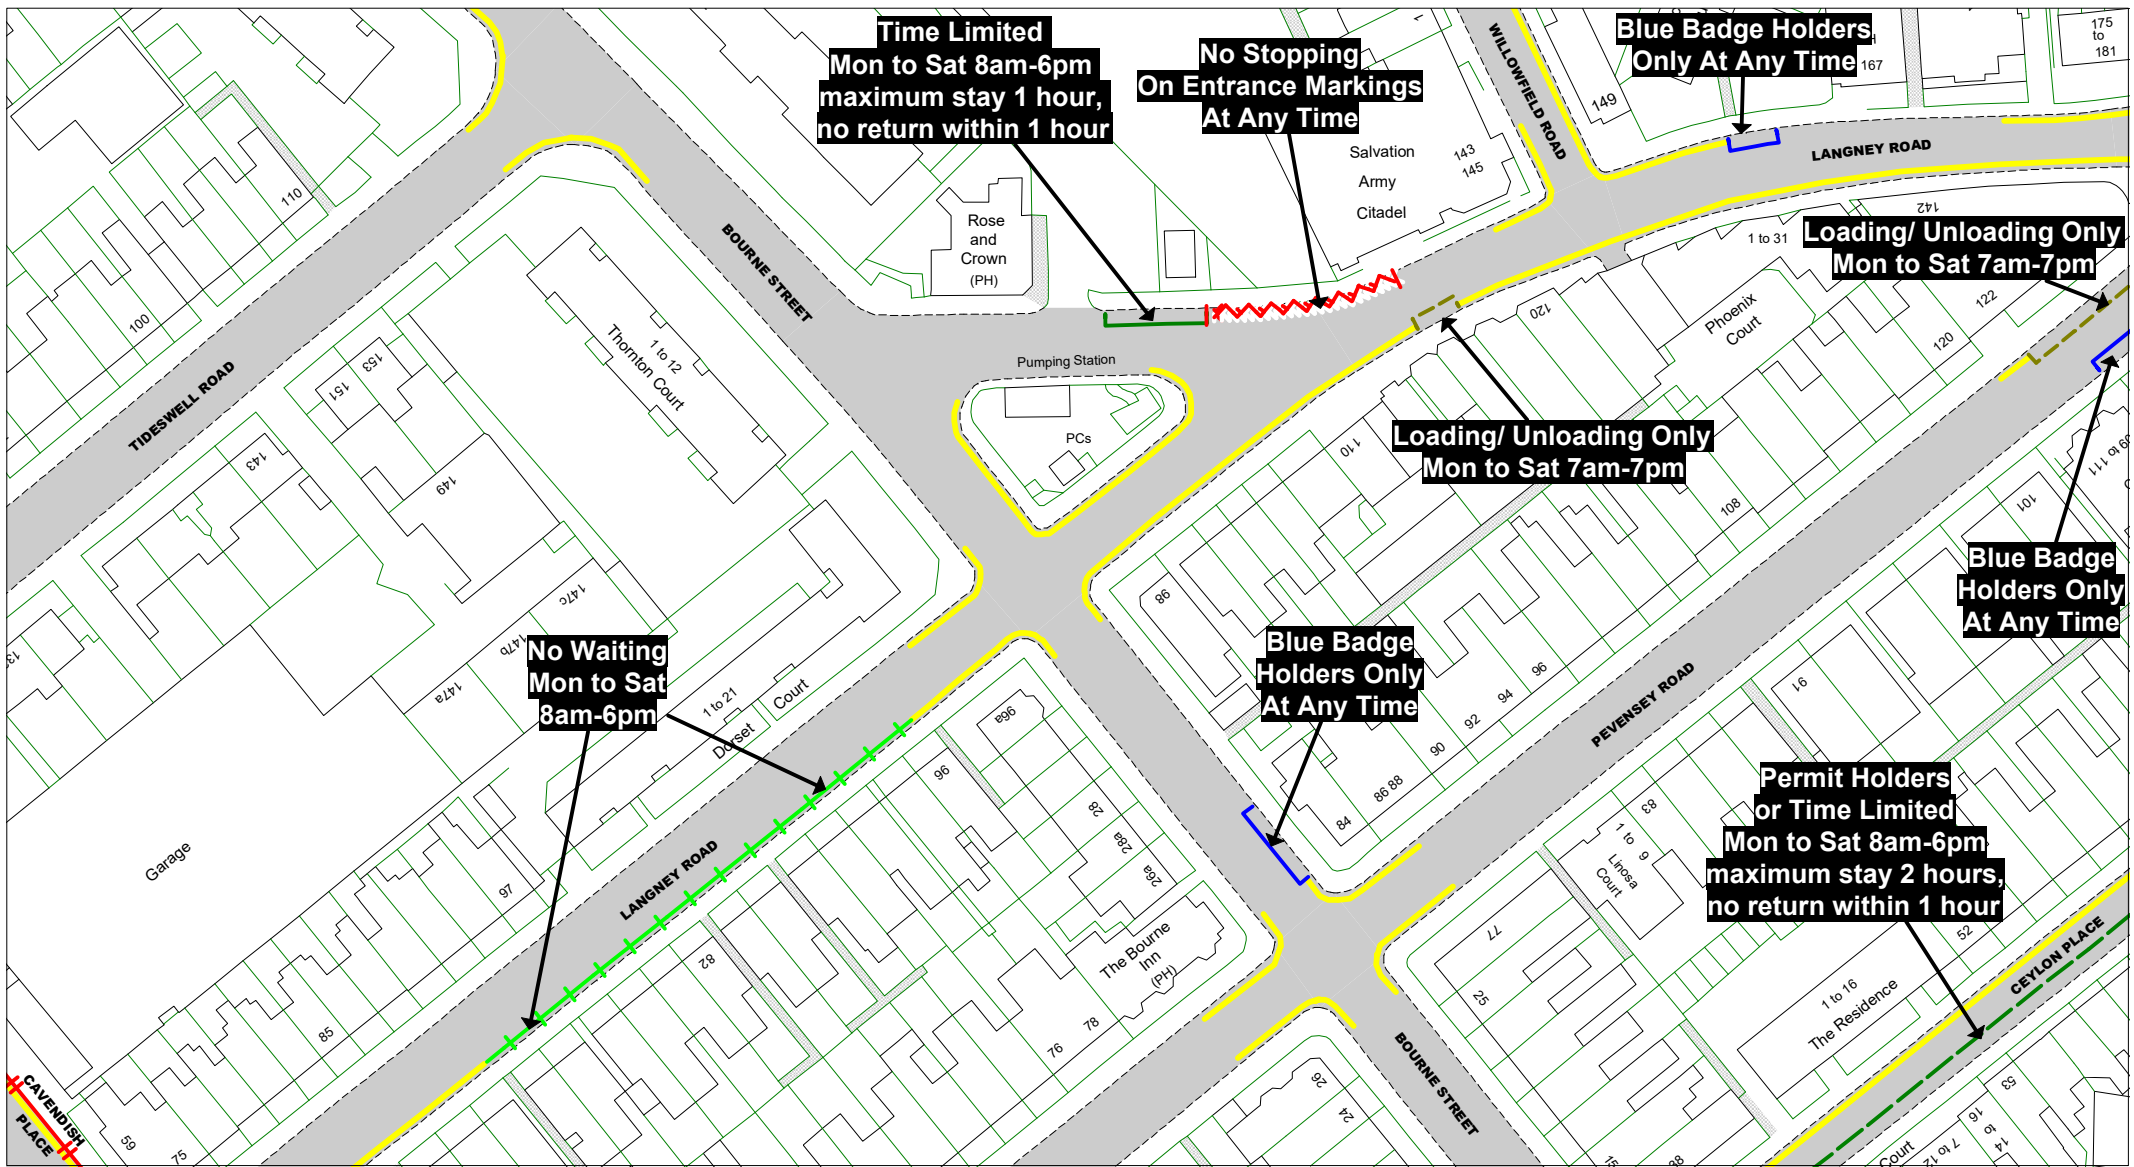

© Crown copyright. All rights reserved
East Sussex County Council
Licence No. 100019601 2020

East Sussex
County Council



The East Sussex (Eastbourne)
(Parking Places and Waiting, No
Stopping and Loading Restrictions)
Traffic Regulation Order 2021

Area TC

Key to Labels

- ABCD** Proposed Permanent TRO restriction
- ABCD** Non TRO item

Key to TRO Restriction Types

- No Waiting at Any Time
- No Waiting
- No Loading at Any Time
- No Loading
- Pay and Display
- Permit Holders Only
- Permit Holders or Pay and Display
- Resident Permit Holders Only
- Time Limited
- Permit Holders or Time Limited

- Disabled Badge Holders Only
- Ambulances Only
- Doctors Only
- Motorcycles Only
- Loading/ Unloading Only
- Taxi Only
- Loading/ Unloading Only and Taxi Only
- Bus Stop/ Stand Clearway
- Buses Only
- No Stopping on Footway or Verge
- No Stopping On Entrance Markings
- No Waiting Vehicles over 5 tonnes gross weight
- Pedestrian Crossing (controlled area)
- Pedestrian Crossing Point
- Bus Stop/ Stand Clearway


Key to Non TRO Items

Adjacent Map Tile

- OE179**
- OF178**
- OF180**
- OG179**



SCALE	1 : 1000
DATE	15/12/2020
Tile Ref: OF179	
Revision: 0	

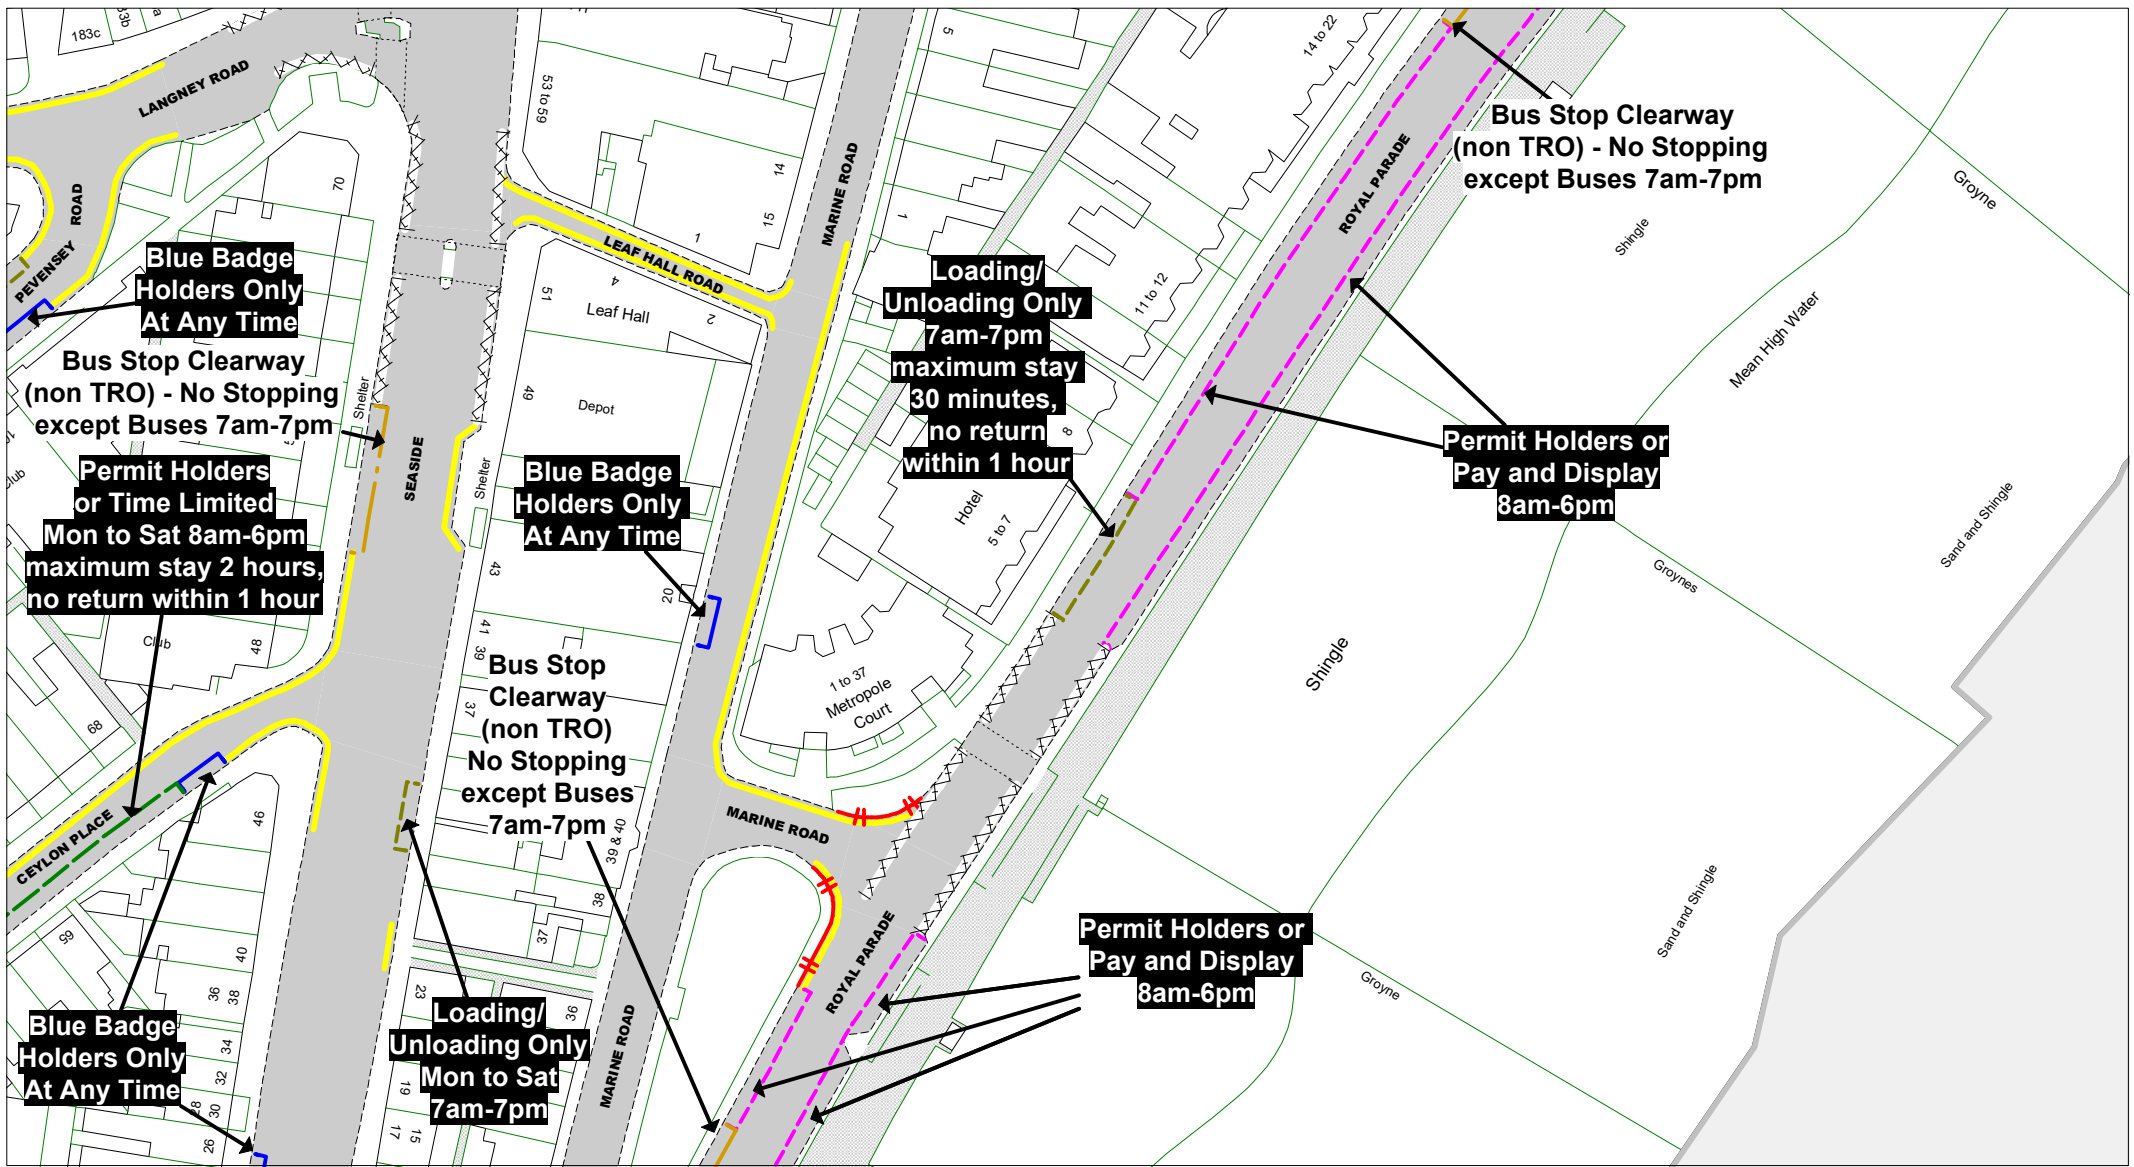

© Crown copyright. All rights reserved
 East Sussex County Council
 Licence No. 100019601 2020



The East Sussex (Eastbourne)
 (Parking Places and Waiting, No
 Stopping and Loading Restrictions)
 Traffic Regulation Order 2021

Area TC

Key to Labels

- ABCD** Proposed Permanent TRO restriction
- ABCD** Non TRO item

Key to TRO Restriction Types

- No Waiting at Any Time
- No Waiting
- No Loading at Any Time
- No Loading
- Pay and Display
- Permit Holders Only
- Permit Holders or Pay and Display
- Resident Permit Holders Only
- Time Limited
- Permit Holders or Time Limited
- Disabled Badge Holders Only
- Ambulances Only
- Doctors Only
- Motorcycles Only
- Loading/ Unloading Only
- Taxi Only
- Loading/ Unloading Only and Taxi Only
- Bus Stop/ Stand Clearway
- Buses Only
- No Stopping on Footway or Verge
- No Stopping On Entrance Markings
- No Waiting Vehicles over 5 tonnes gross weight
- Pedestrian Crossing (controlled area)
- Pedestrian Crossing Point
- Bus Stop/ Stand Clearway


Adjacent Map Tile

- OE180**
- OF179**
- OG180**



SCALE	1 : 1000
DATE	15/12/2020

Tile Ref: OF180
 Revision: 0

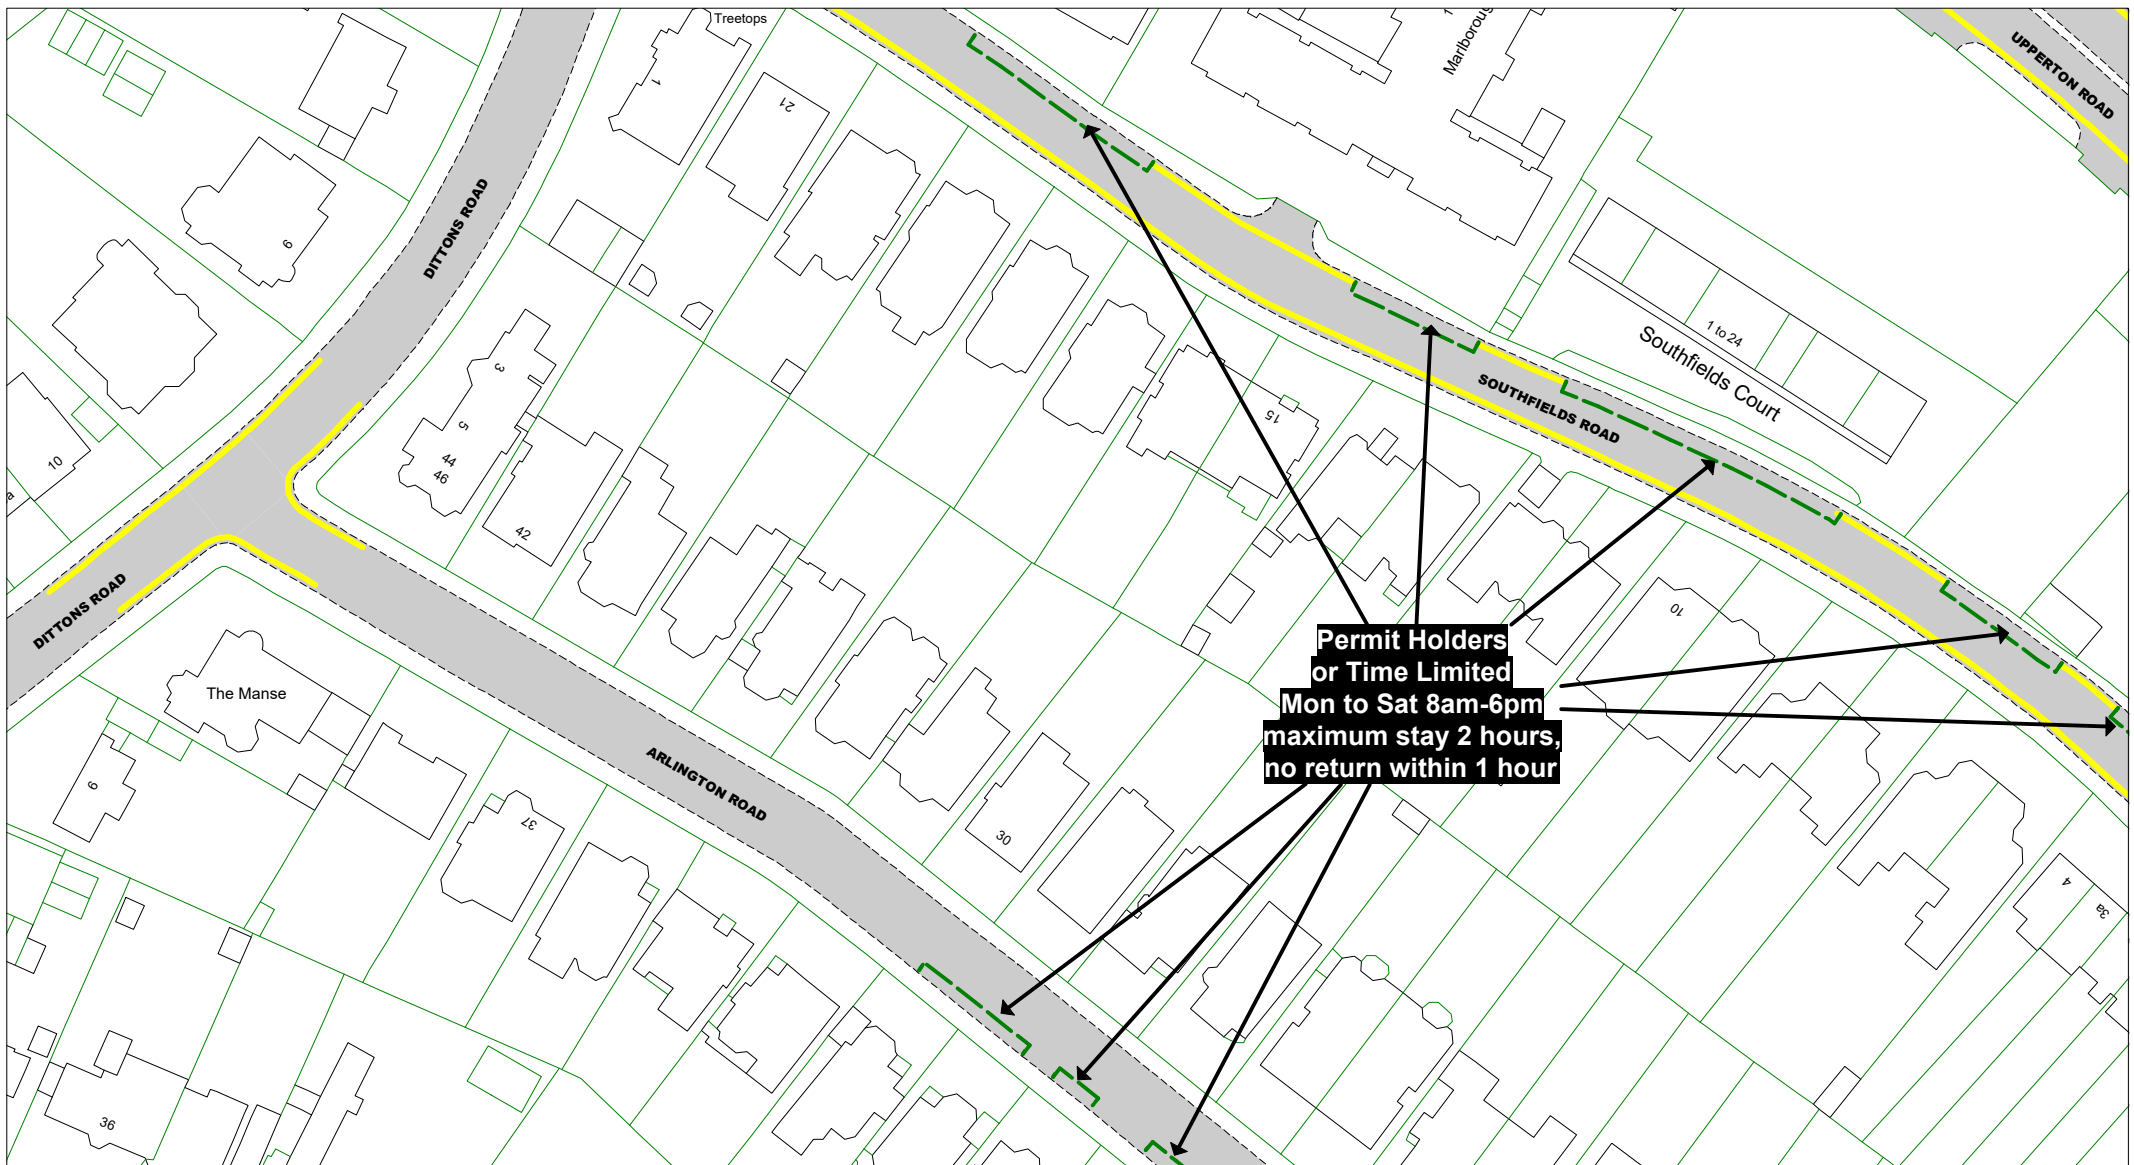

© Crown copyright. All rights reserved
 East Sussex County Council
 Licence No. 100019601 2020

East Sussex
 County Council



The East Sussex (Eastbourne)
 (Parking Places and Waiting, No
 Stopping and Loading Restrictions)
 Traffic Regulation Order 2021

Area TC

Key to Labels

- ABCD** Proposed Permanent TRO restriction
- ABCD** Non TRO item

Key to TRO Restriction Types

- No Waiting at Any Time
- No Waiting
- No Loading at Any Time
- No Loading
- Pay and Display
- Permit Holders Only
- Permit Holders or Pay and Display
- Resident Permit Holders Only
- Time Limited
- Permit Holders or Time Limited
- Disabled Badge Holders Only
- Ambulances Only
- Doctors Only
- Motorcycles Only
- Loading/ Unloading Only
- Taxi Only
- Loading/ Unloading Only and Taxi Only
- Bus Stop/ Stand Clearway
- Buses Only
- No Stopping on Footway or Verge
- No Stopping On Entrance Markings
- No Waiting Vehicles over 5 tonnes gross weight
- Pedestrian Crossing (controlled area)
- Pedestrian Crossing Point
- Bus Stop/ Stand Clearway

Key to Non TRO Items


Adjacent Map Tile

- OF175**
- OG174**
- OG176**
- OH175**



SCALE	1 : 1000
DATE	15/12/2020

Tile Ref: OG175
 Revision: 0

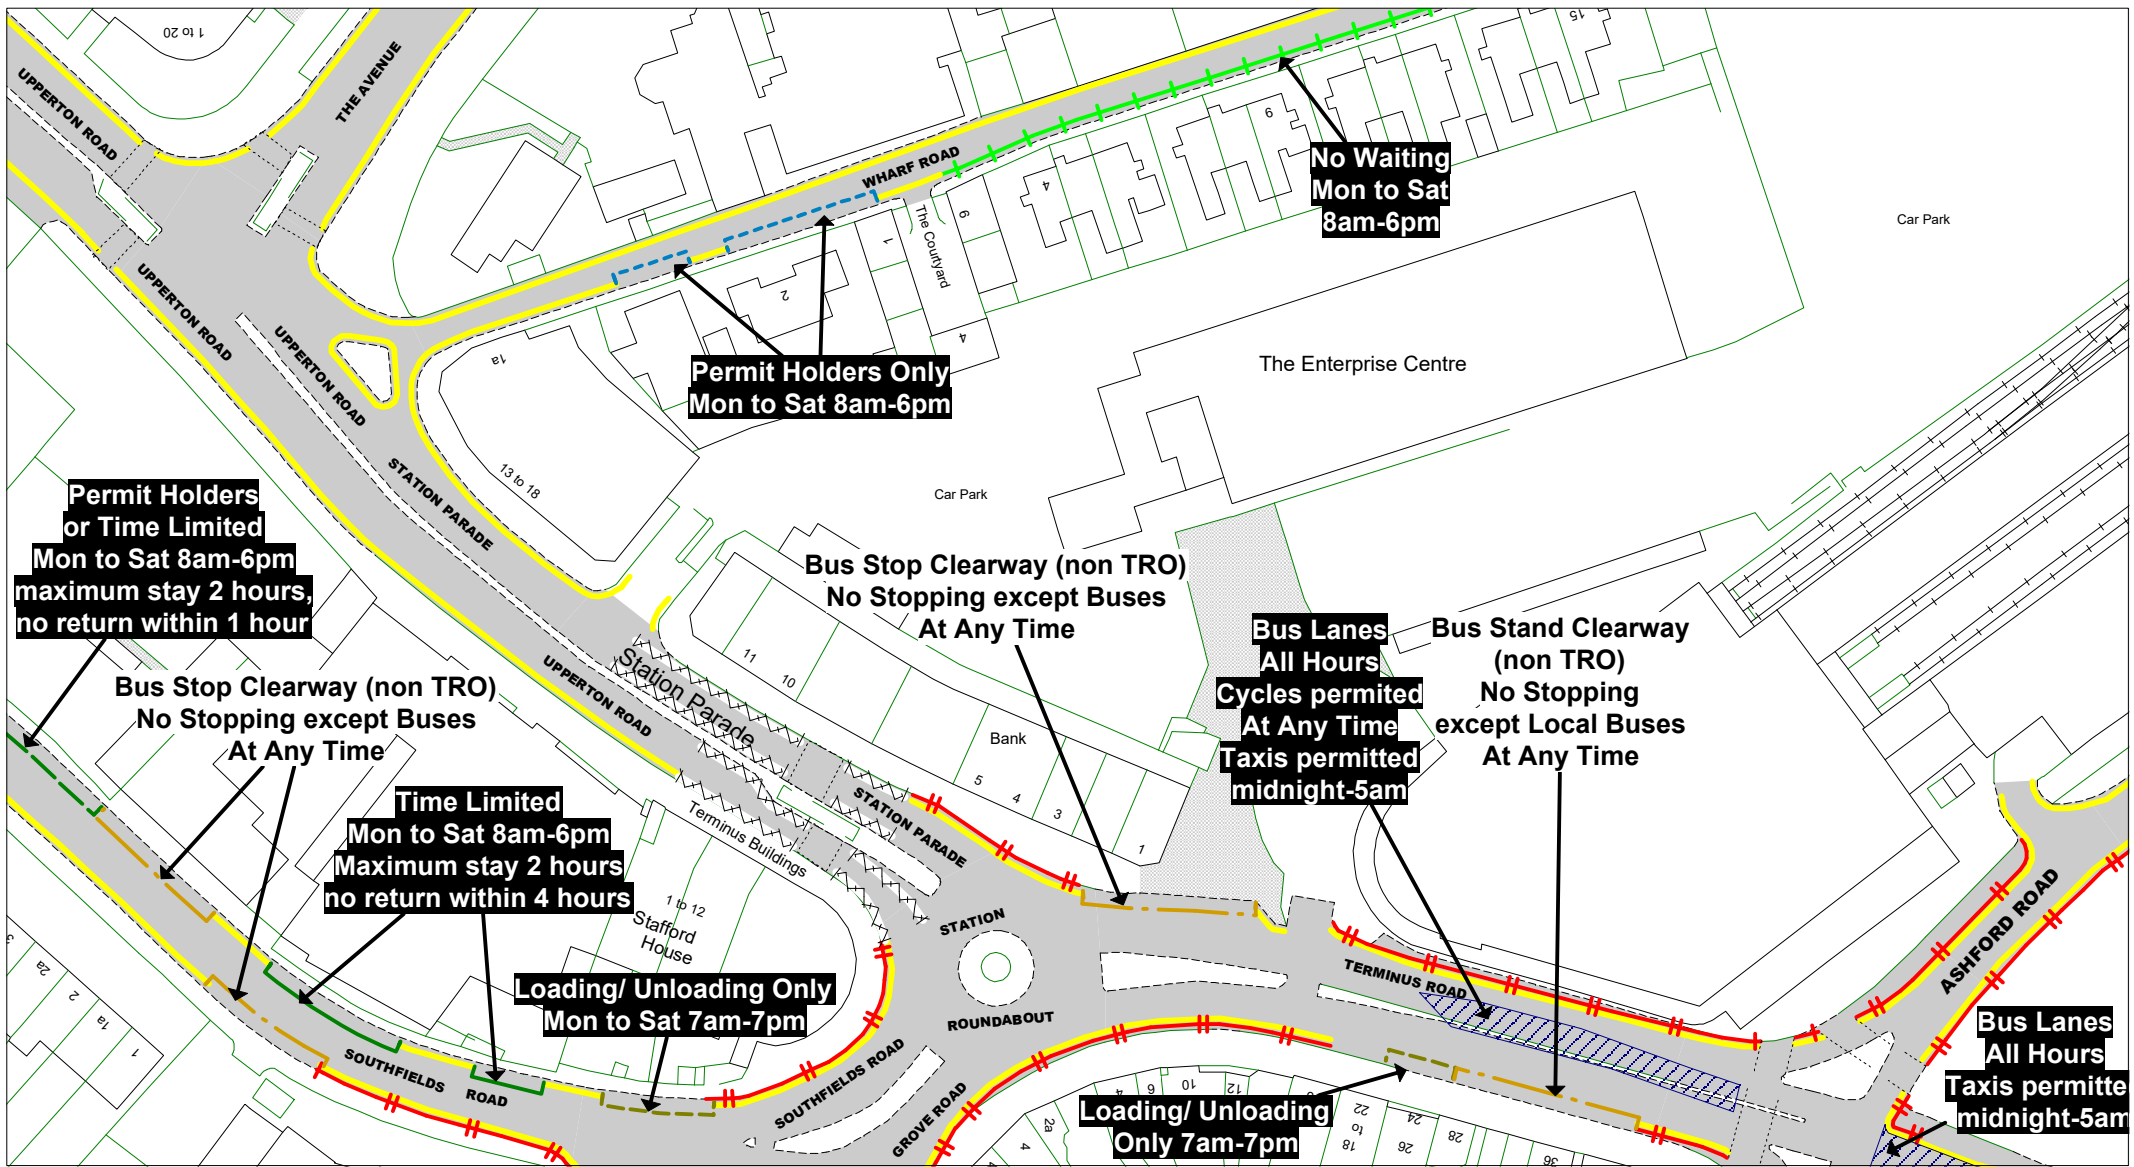

© Crown copyright. All rights reserved
East Sussex County Council
Licence No. 100019601 2020



The East Sussex (Eastbourne)
(Parking Places and Waiting, No
Stopping and Loading Restrictions)
Traffic Regulation Order 2021

Area TC

Key to Labels

- ABCD** Proposed Permanent TRO restriction
- ABCD** Non TRO item

Key to TRO Restriction Types

- No Waiting at Any Time
- No Waiting
- No Loading at Any Time
- No Loading
- Pay and Display
- Permit Holders Only
- Permit Holders or Pay and Display
- Resident Permit Holders Only
- Time Limited
- Permit Holders or Time Limited


- Disabled Badge Holders Only
- Ambulances Only
- Doctors Only
- Motorcycles Only
- Loading/ Unloading Only
- Taxi Only
- Loading/ Unloading Only and Taxi Only
- Bus Stop/ Stand Clearway
- Buses Only
- No Stopping on Footway or Verge
- No Stopping On Entrance Markings
- No Waiting Vehicles over 5 tonnes gross weight
- Key to Non TRO Items
- Pedestrian Crossing (controlled area)
- Pedestrian Crossing Point
- Bus Stop/ Stand Clearway

Adjacent Map Tile

- OF176**
- OG175**
- OG177**
- OH176**



SCALE	1 : 1000
DATE	15/12/2020
Tile Ref: OG176	
Revision: 0	

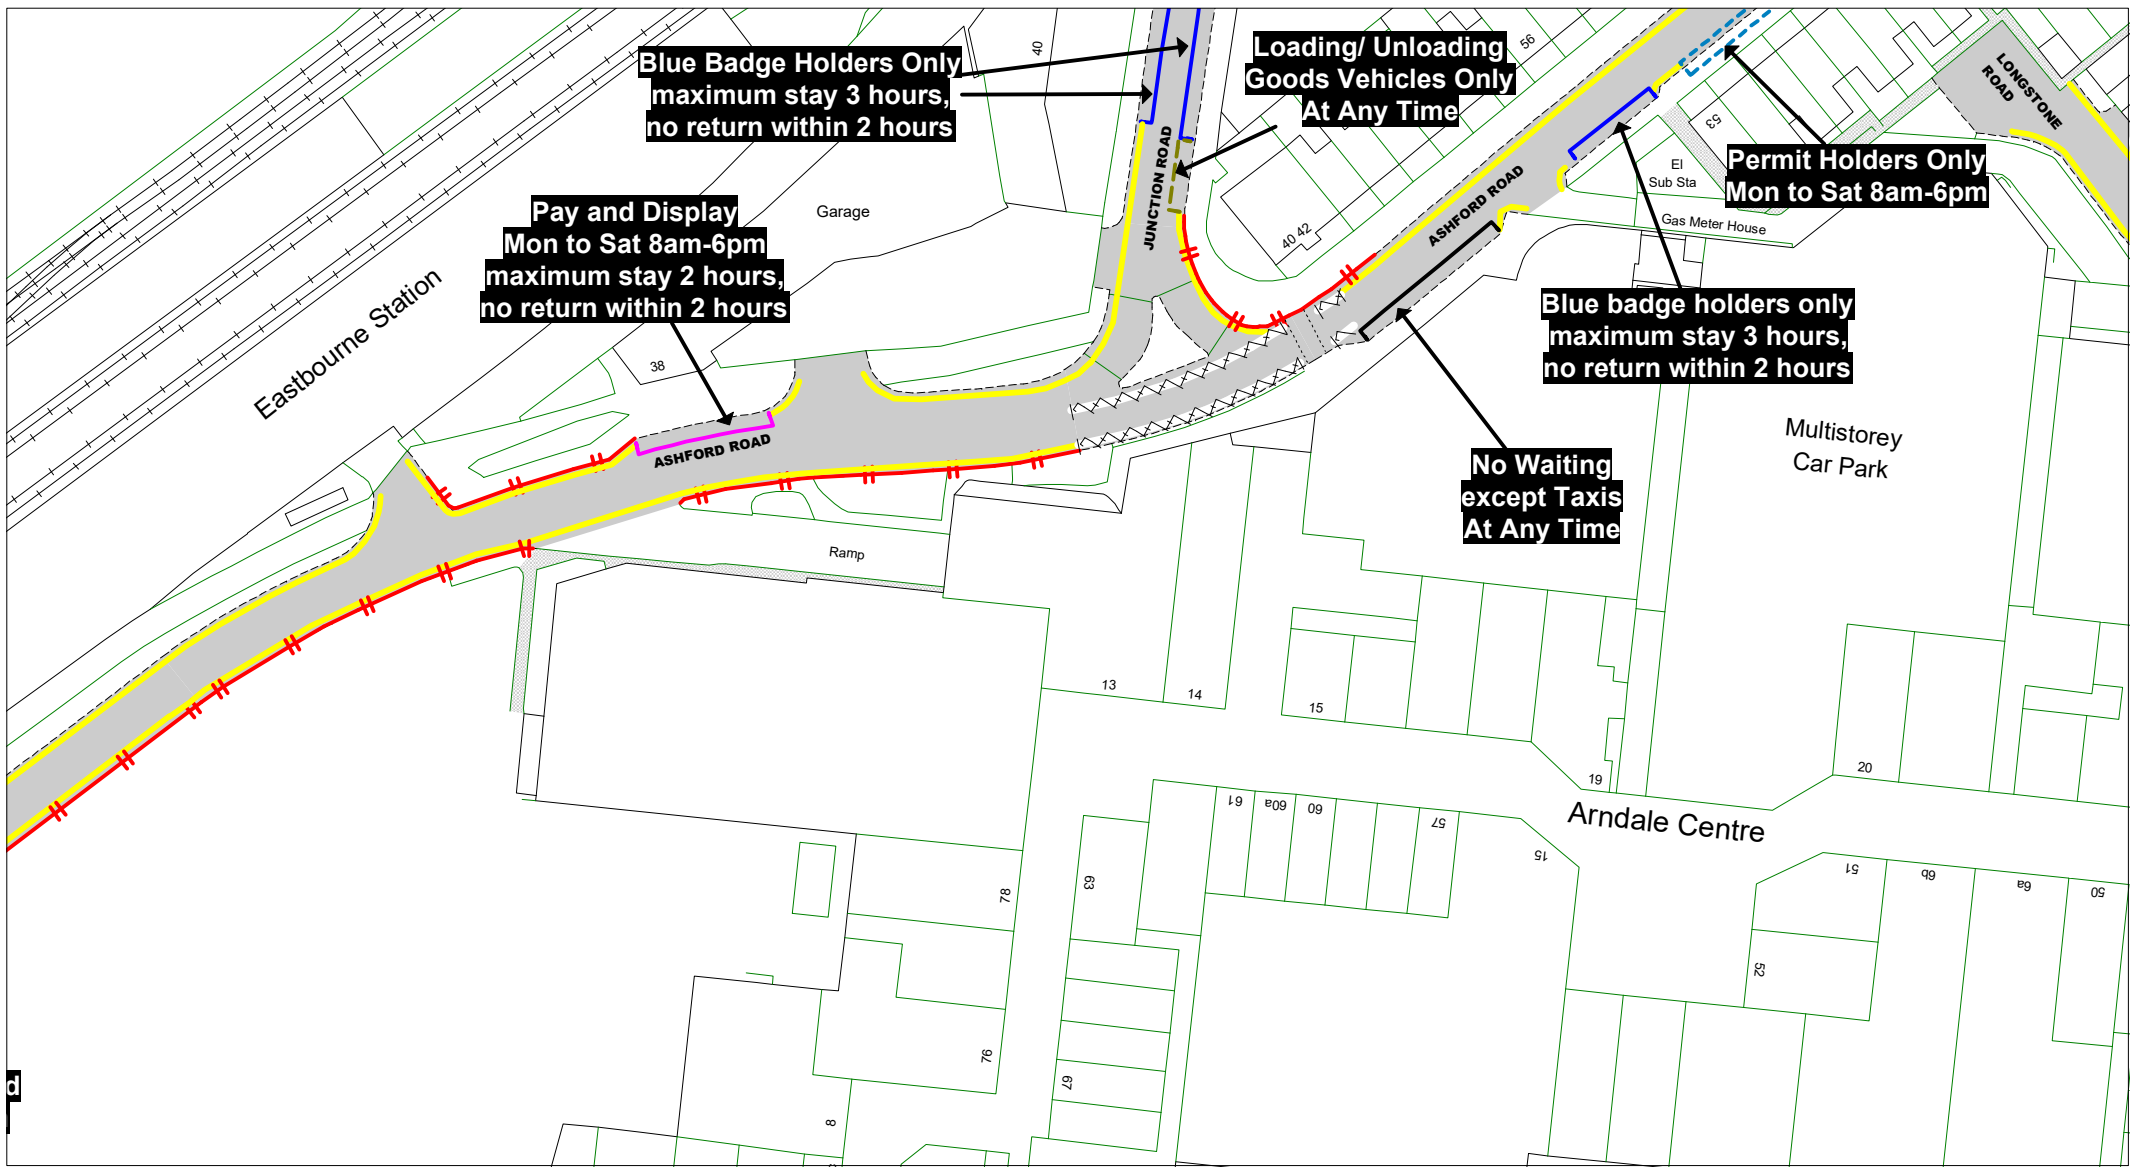

Blue Badge Holders Only
maximum stay 3 hours,
no return within 2 hours

**Loading/ Unloading
Goods Vehicles Only**
At Any Time

Permit Holders Only
Mon to Sat 8am-6pm

Pay and Display
Mon to Sat 8am-6pm
maximum stay 2 hours,
no return within 2 hours

Blue badge holders only
maximum stay 3 hours,
no return within 2 hours

**No Waiting
except Taxis**
At Any Time

© Crown copyright. All rights reserved
East Sussex County Council
Licence No. 100019601 2020



The East Sussex (Eastbourne)
(Parking Places and Waiting, No
Stopping and Loading Restrictions)
Traffic Regulation Order 2021

Area TC

Key to Labels

- ABCD** Proposed Permanent TRO restriction
- ABCD** Non TRO item

Key to TRO Restriction Types


- No Waiting at Any Time
- No Waiting
- No Loading at Any Time
- No Loading
- Pay and Display
- Permit Holders Only
- Permit Holders or Pay and Display
- Resident Permit Holders Only
- Time Limited
- Permit Holders or Time Limited
- Disabled Badge Holders Only
- Ambulances Only
- Doctors Only
- Motorcycles Only
- Loading/ Unloading Only
- Taxi Only
- Loading/ Unloading Only and Taxi Only
- Bus Stop/ Stand Clearway
- Buses Only
- No Stopping on Footway or Verge
- No Stopping On Entrance Markings
- No Waiting Vehicles over 5 tonnes gross weight
- No Waiting
- Pedestrian Crossing (controlled area)
- Pedestrian Crossing Point
- Bus Stop/ Stand Clearway

Adjacent Map Tile

- OF177**
- OG176**
- OG178**
- OH177**



SCALE	1 : 1000
DATE	15/12/2020
Tile Ref: OG177	
Revision: 0	

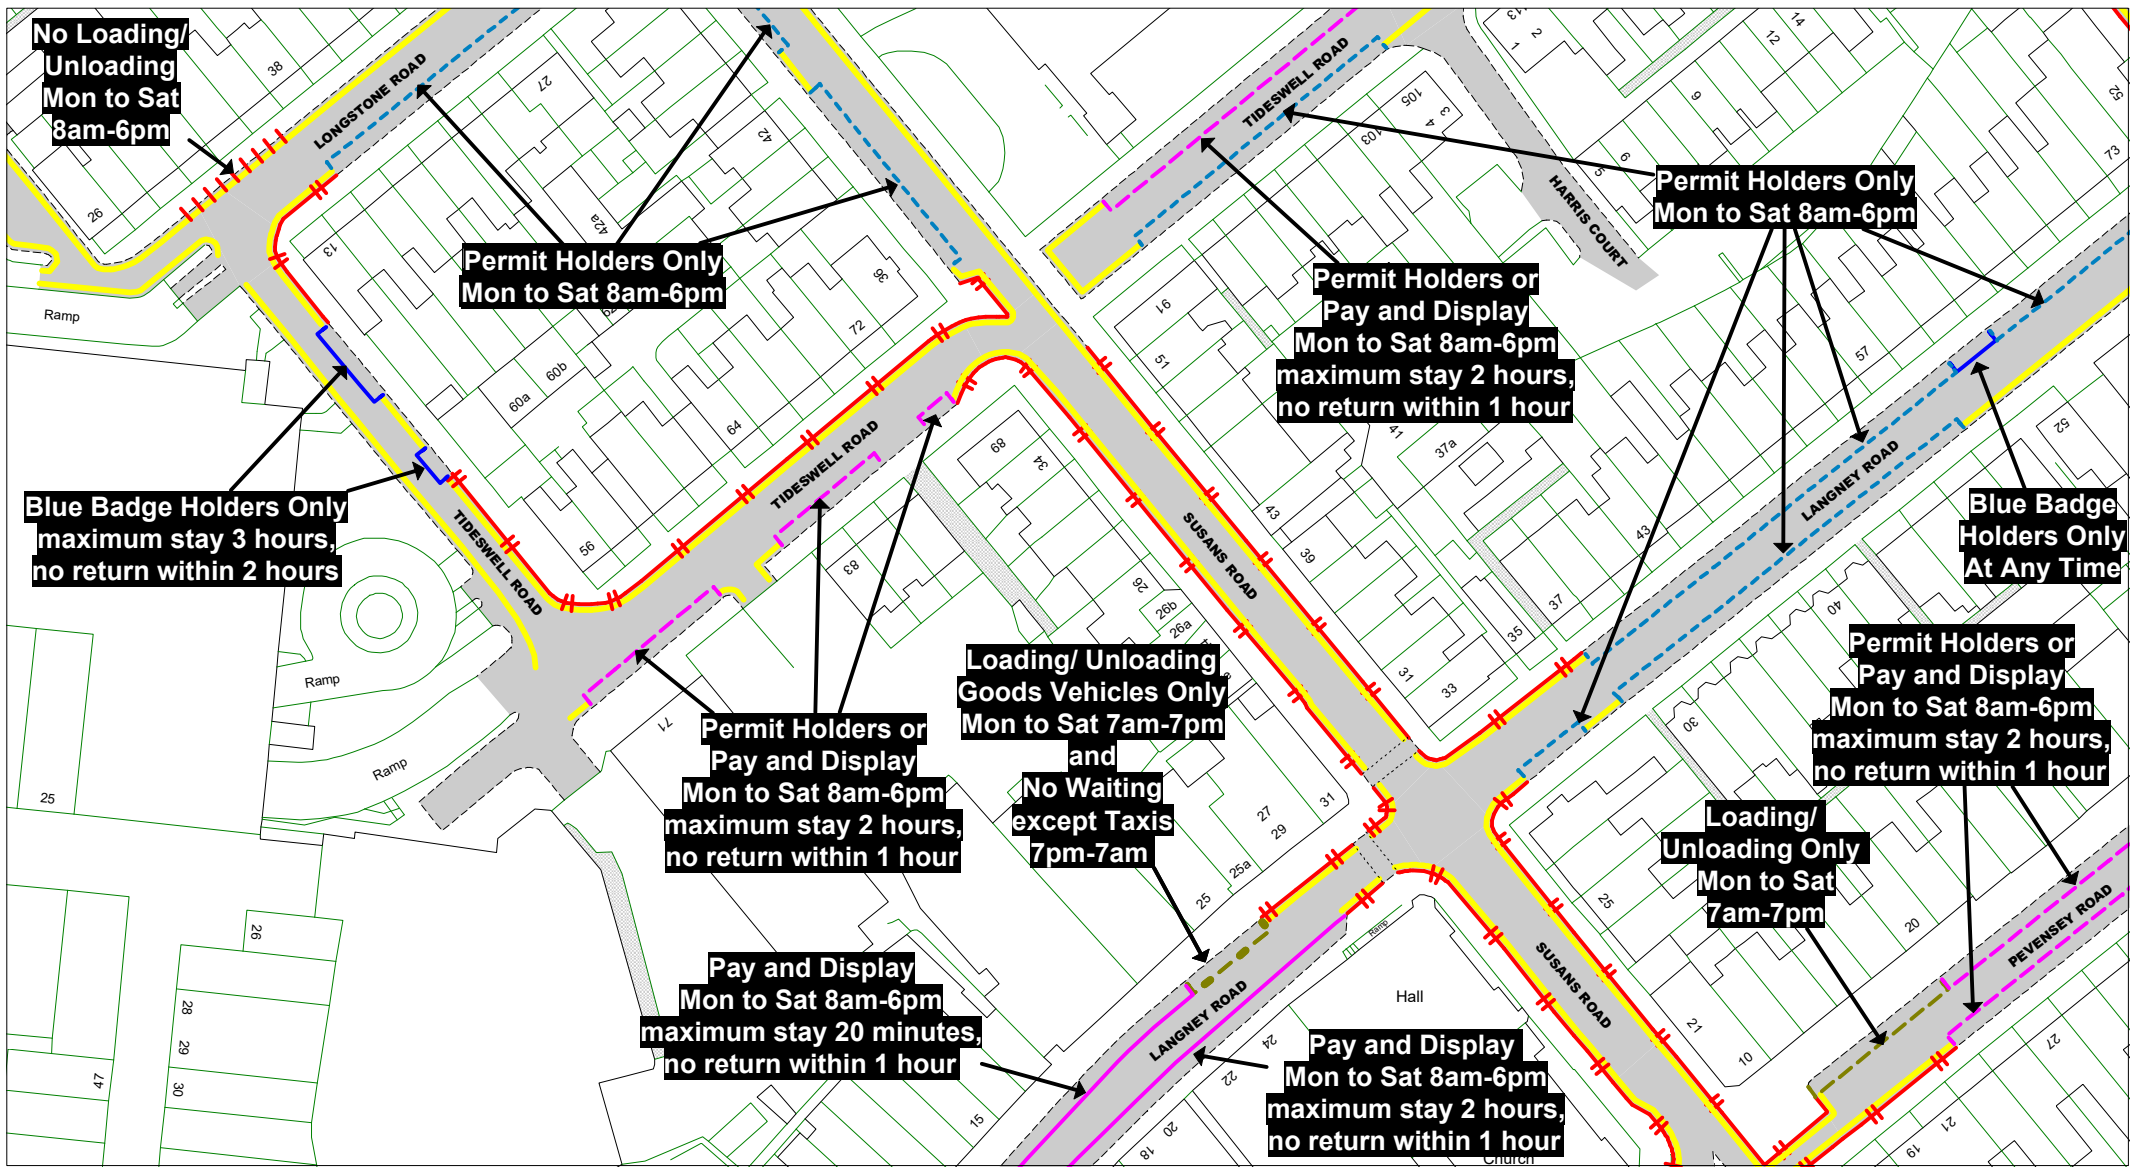

© Crown copyright. All rights reserved
East Sussex County Council
Licence No. 100019601 2020



The East Sussex (Eastbourne)
(Parking Places and Waiting, No
Stopping and Loading Restrictions)
Traffic Regulation Order 2021

Area TC

Key to Labels

- ABCD** Proposed Permanent TRO restriction
- ABCD** Non TRO item

Key to TRO Restriction Types

- No Waiting at Any Time
- No Waiting
- No Loading at Any Time
- No Loading
- Pay and Display
- Permit Holders Only
- Permit Holders or Pay and Display
- Resident Permit Holders Only
- Time Limited
- Permit Holders or Time Limited

- Disabled Badge Holders Only
- Ambulances Only
- Doctors Only
- Motorcycles Only
- Loading/ Unloading Only
- Taxi Only
- Loading/ Unloading Only and Taxi Only
- Bus Stop/ Stand Clearway
- Buses Only
- No Stopping on Footway or Verge
- No Stopping On Entrance Markings
- No Waiting Vehicles over 5 tonnes gross weight
- No Waiting
- No Waiting
- No Waiting

Key to Non TRO Items


- Pedestrian Crossing (controlled area)
- Pedestrian Crossing Point
- Bus Stop/ Stand Clearway

Adjacent Map Tile

- OF178**
- OG177**
- OG179**
- OH178**



SCALE	1 : 1000
DATE	15/12/2020
Tile Ref: OG178	
Revision: 0	

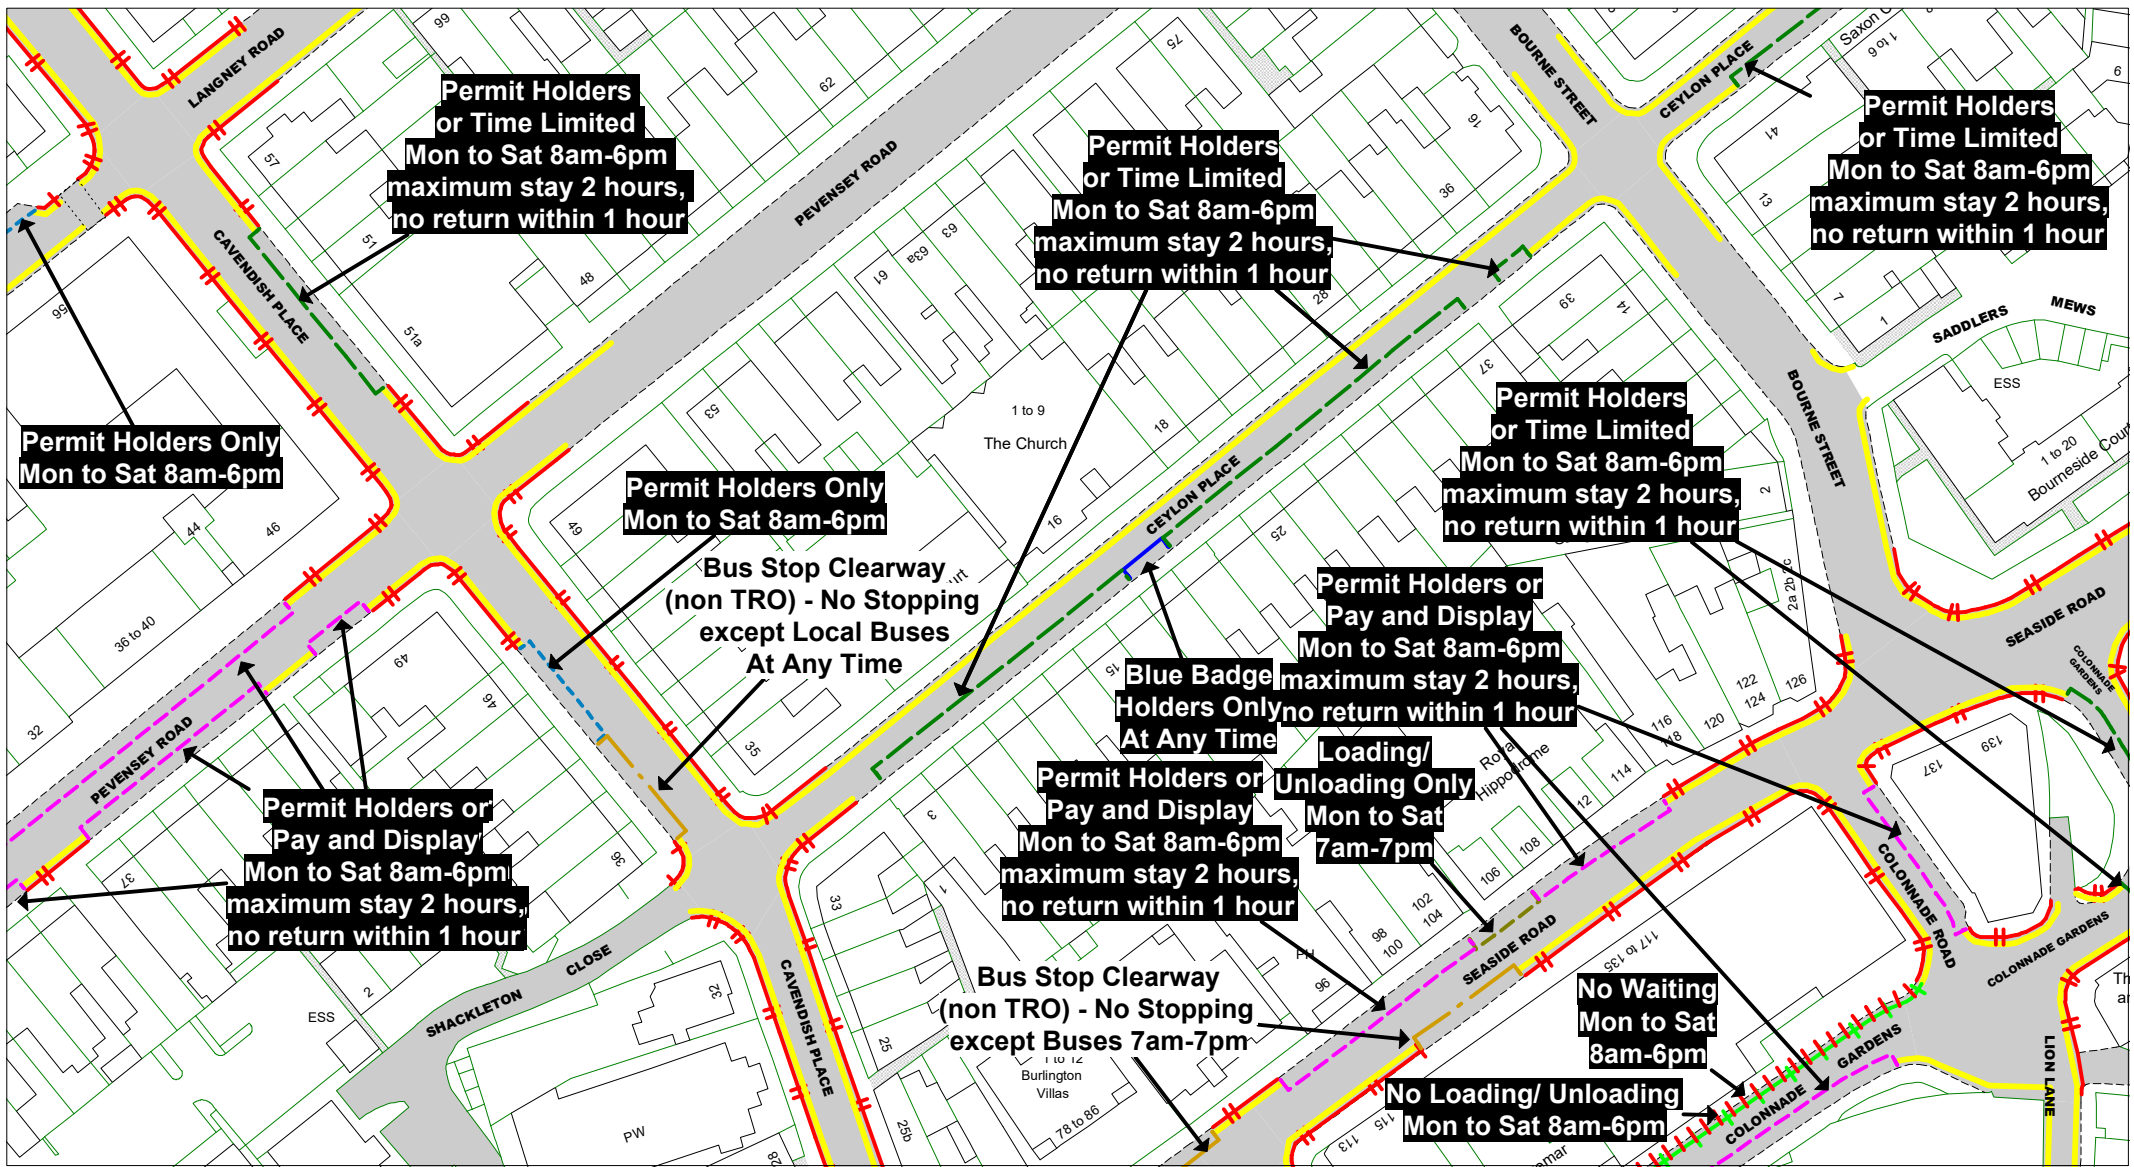

© Crown copyright. All rights reserved
 East Sussex County Council
 Licence No. 100019601 2020



The East Sussex (Eastbourne)
 (Parking Places and Waiting, No
 Stopping and Loading Restrictions)
 Traffic Regulation Order 2021

Area TC

Key to Labels

- ABCD** Proposed Permanent TRO restriction
- ABCD** Non TRO item

Key to TRO Restriction Types

- No Waiting at Any Time
- No Waiting
- No Loading at Any Time
- No Loading
- Pay and Display
- Permit Holders Only
- Permit Holders or Pay and Display
- Resident Permit Holders Only
- Time Limited
- Permit Holders or Time Limited

- Disabled Badge Holders Only
- Ambulances Only
- Doctors Only
- Motorcycles Only
- Loading/ Unloading Only
- Taxi Only
- Loading/ Unloading Only and Taxi Only
- Bus Stop/ Stand Clearway
- Buses Only
- No Stopping on Footway or Verge
- No Stopping On Entrance Markings
- No Waiting Vehicles over 5 tonnes gross weight
- Pedestrian Crossing (controlled area)
- Pedestrian Crossing Point
- Bus Stop/ Stand Clearway


Key to Non TRO Items

Adjacent Map Tile

- OF179**
- OG178**
- OG180**
- OH179**




SCALE 1 : 1000
 DATE 15/12/2020
 Tile Ref: OG179
 Revision: 0

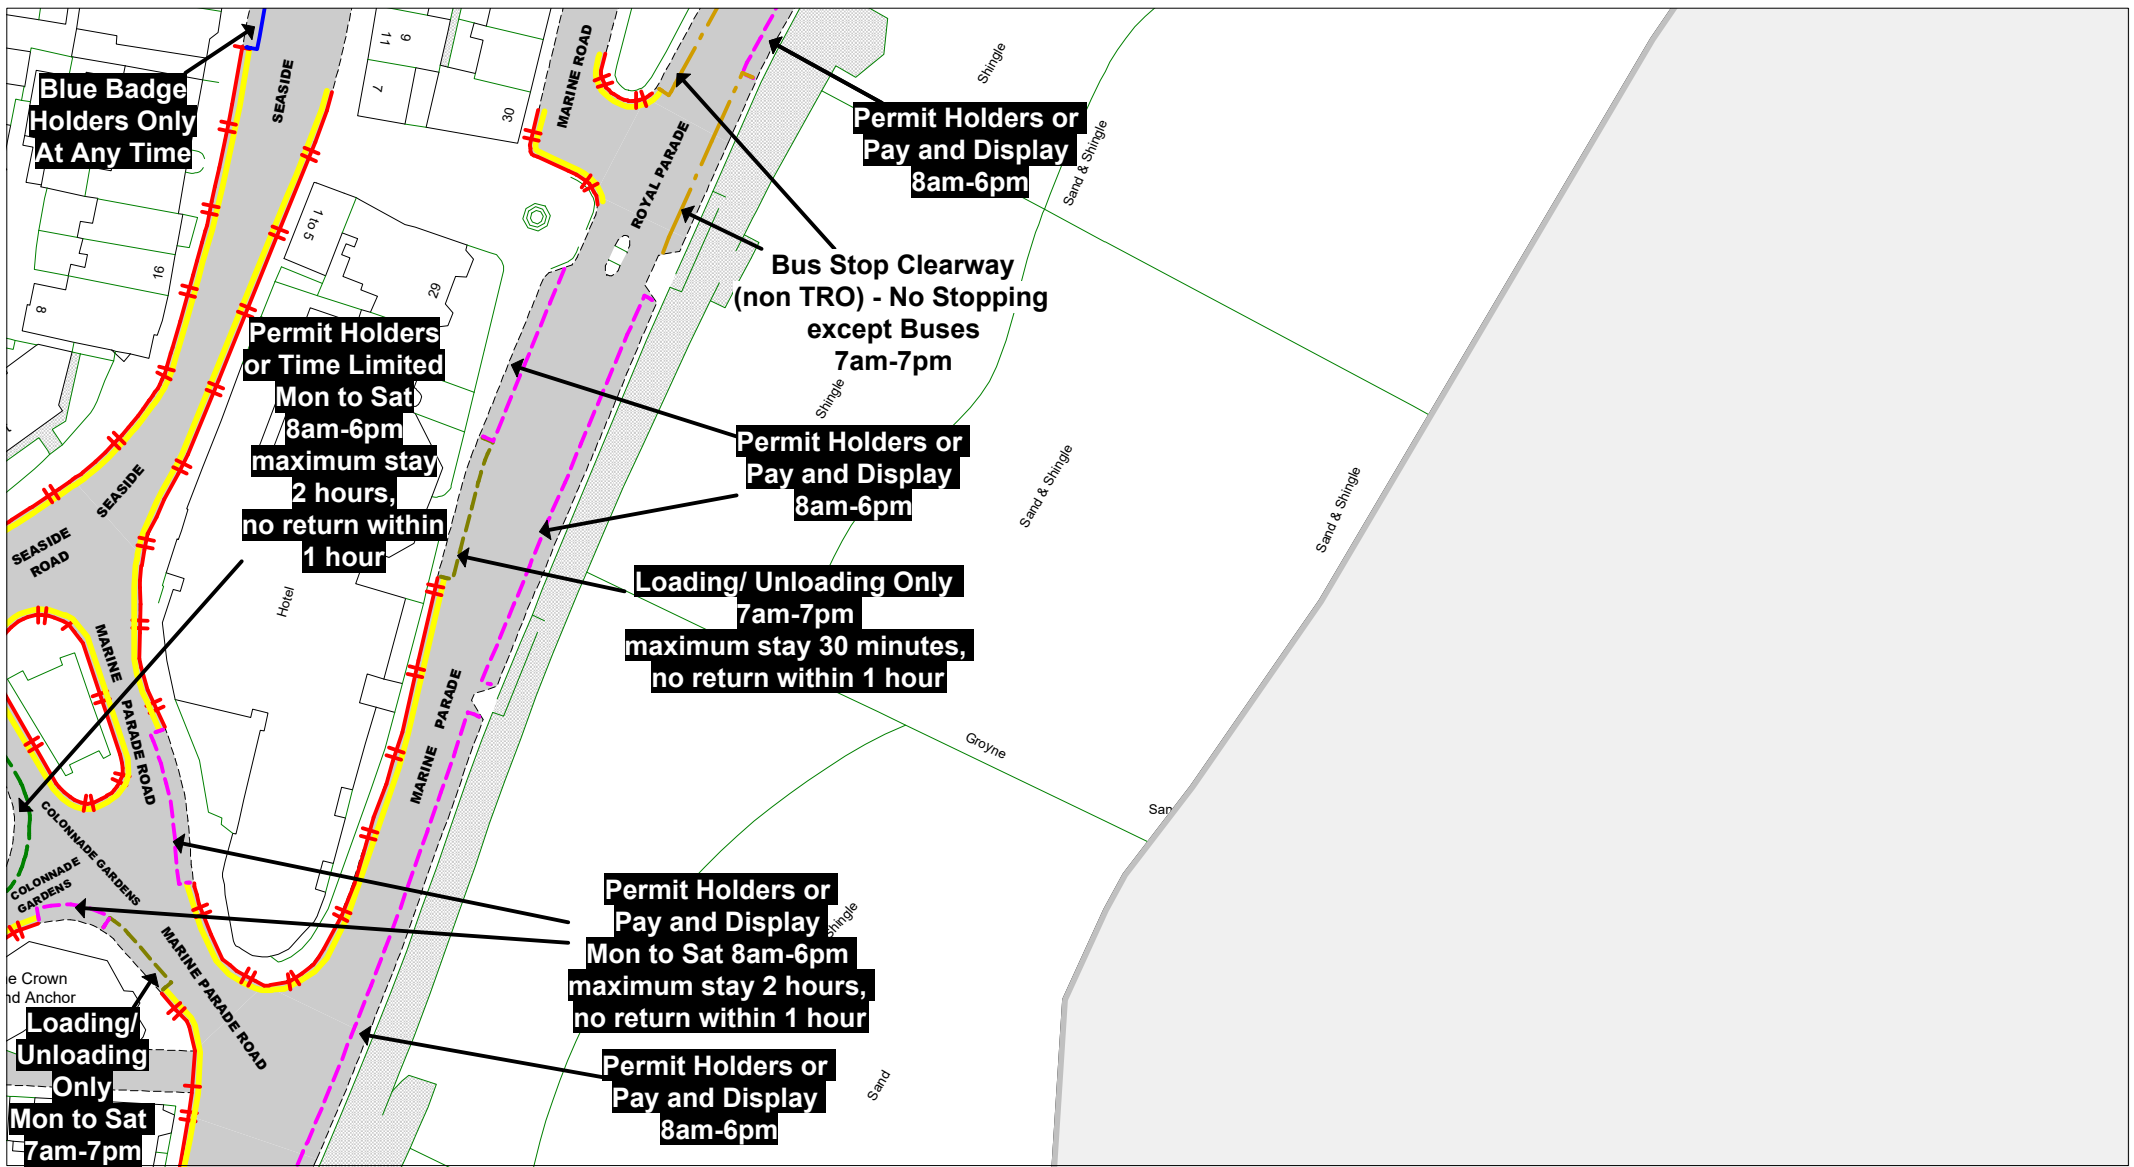

© Crown copyright. All rights reserved
East Sussex County Council
Licence No. 100019601 2020

East Sussex
County Council

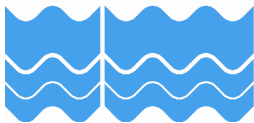

The East Sussex (Eastbourne)
(Parking Places and Waiting, No
Stopping and Loading Restrictions)
Traffic Regulation Order 2021

Area TC

Key to Labels

- ABCD** Proposed Permanent TRO restriction
- ABCD** Non TRO item

Key to TRO Restriction Types

- No Waiting at Any Time
- No Waiting
- No Loading at Any Time
- No Loading
- Pay and Display
- Permit Holders Only
- Permit Holders or Pay and Display
- Resident Permit Holders Only
- Time Limited
- Permit Holders or Time Limited

- Disabled Badge Holders Only
- Ambulances Only
- Doctors Only
- Motorcycles Only
- Loading/ Unloading Only
- Taxi Only
- Loading/ Unloading Only and Taxi Only
- Bus Stop/ Stand Clearway Buses Only
- No Stopping on Footway or Verge
- No Stopping On Entrance Markings
- No Waiting Vehicles over 5 tonnes gross weight
- Pedestrian Crossing (controlled area)
- Pedestrian Crossing Point
- Bus Stop/ Stand Clearway

Key to Non TRO Items

Adjacent Map Tile

OF180

OG179


OH180



SCALE 1 : 1000

DATE 15/12/2020

Tile Ref: OG180
Revision: 0

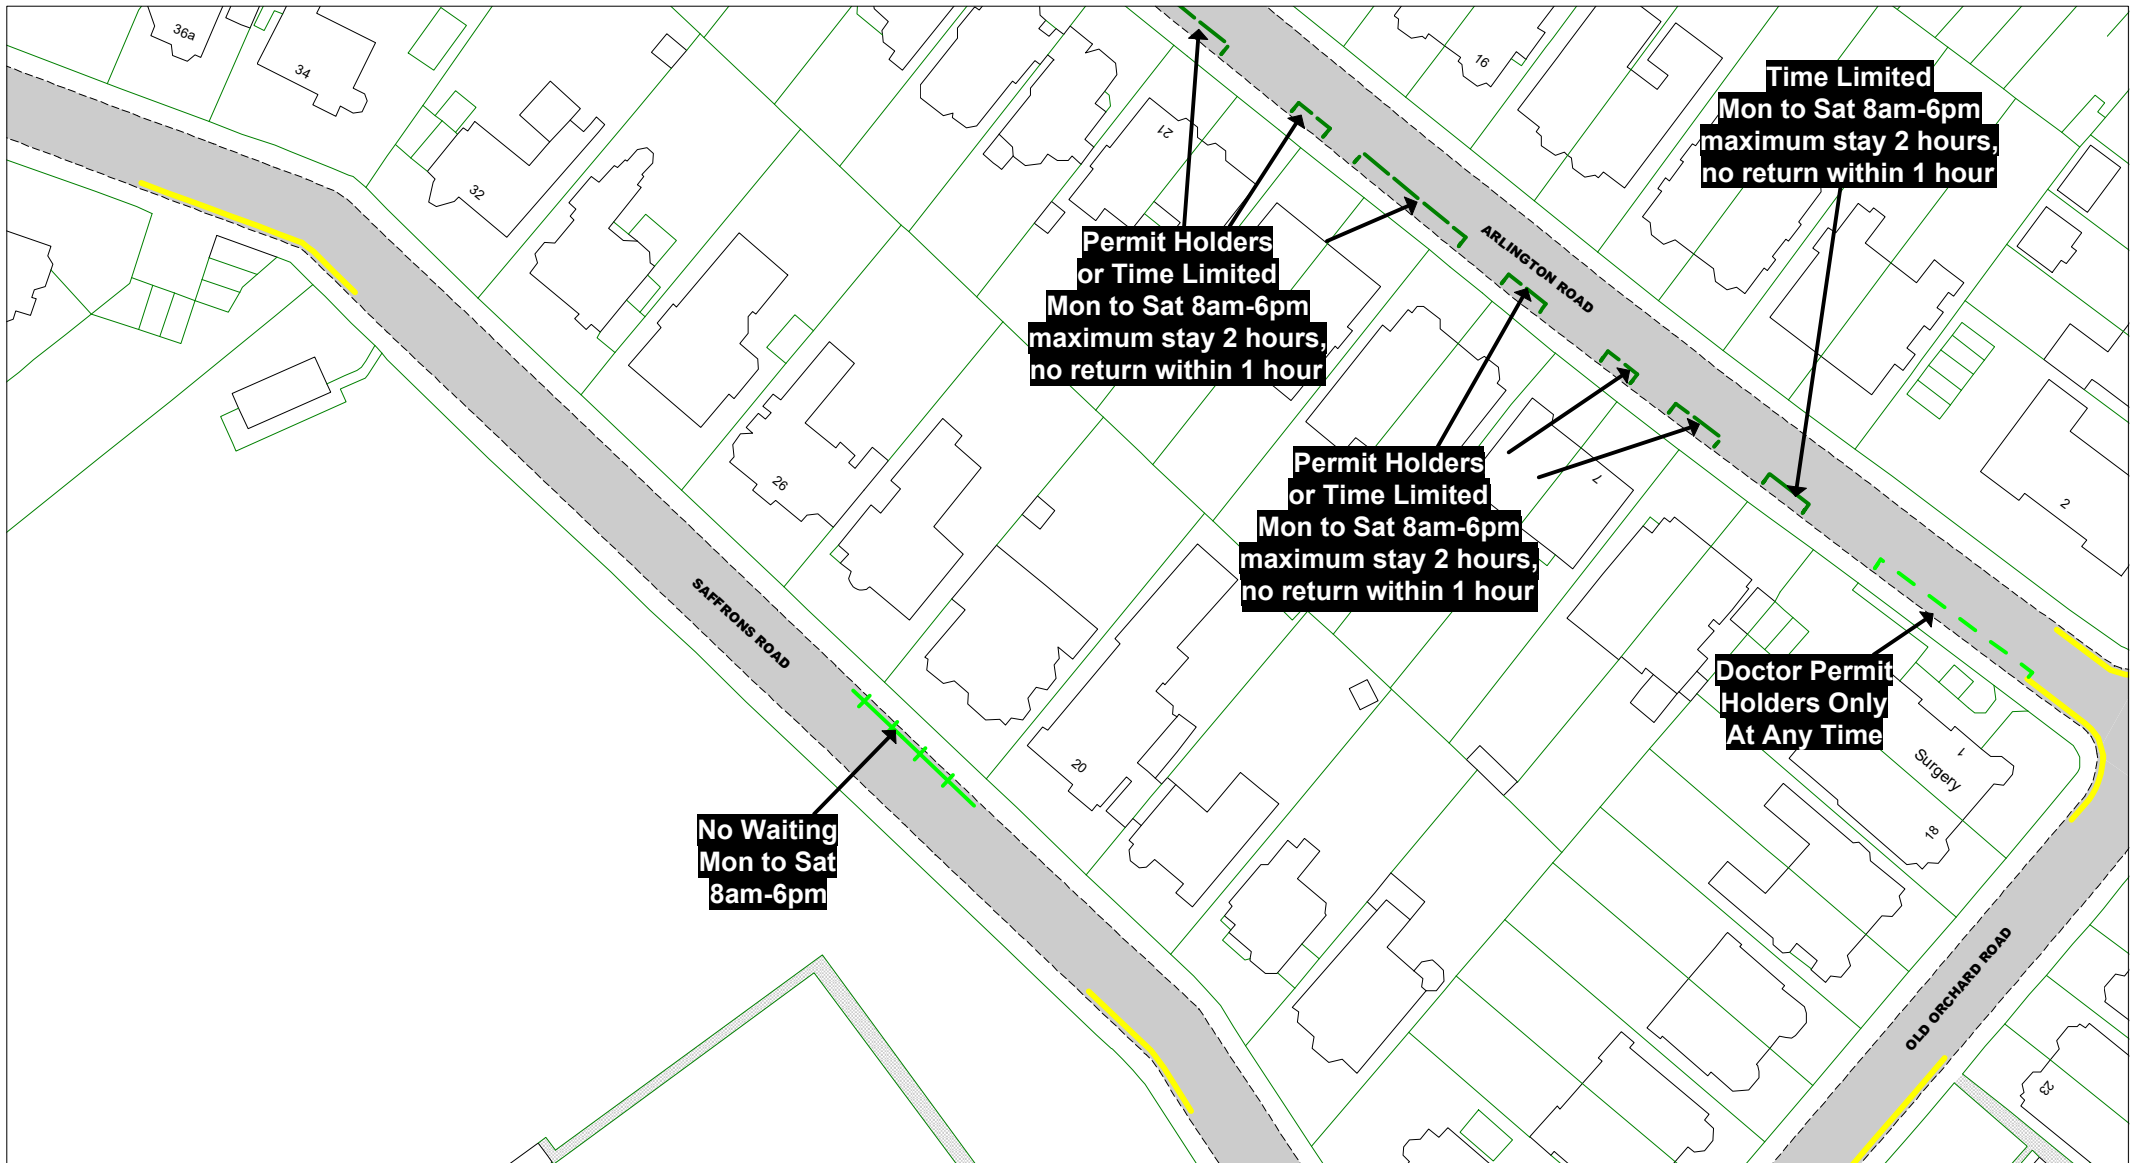

© Crown copyright. All rights reserved
East Sussex County Council
Licence No. 100019601 2020

East Sussex
County Council



The East Sussex (Eastbourne)
(Parking Places and Waiting, No
Stopping and Loading Restrictions)
Traffic Regulation Order 2021

Area TC

Key to Labels

- ABCD** Proposed Permanent TRO restriction
- ABCD** Non TRO item

Key to TRO Restriction Types

- No Waiting at Any Time
- No Waiting
- No Loading at Any Time
- No Loading
- Pay and Display
- Permit Holders Only
- Permit Holders or Pay and Display
- Resident Permit Holders Only
- Time Limited
- Permit Holders or Time Limited

- Disabled Badge Holders Only
- Ambulances Only
- Doctors Only
- Motorcycles Only
- Loading/ Unloading Only
- Taxi Only
- Loading/ Unloading Only and Taxi Only
- Bus Stop/ Stand Clearway
- Buses Only
- No Stopping on Footway or Verge
- No Stopping On Entrance Markings
- No Waiting Vehicles over 5 tonnes gross weight
- Pedestrian Crossing (controlled area)
- Pedestrian Crossing Point
- Bus Stop/ Stand Clearway

Key to Non TRO Items


Adjacent Map Tile

- OG175**
- OH174**
- OH176**
- OI175**



SCALE 1 : 1000
DATE 15/12/2020

Tile Ref: OH175
Revision: 0

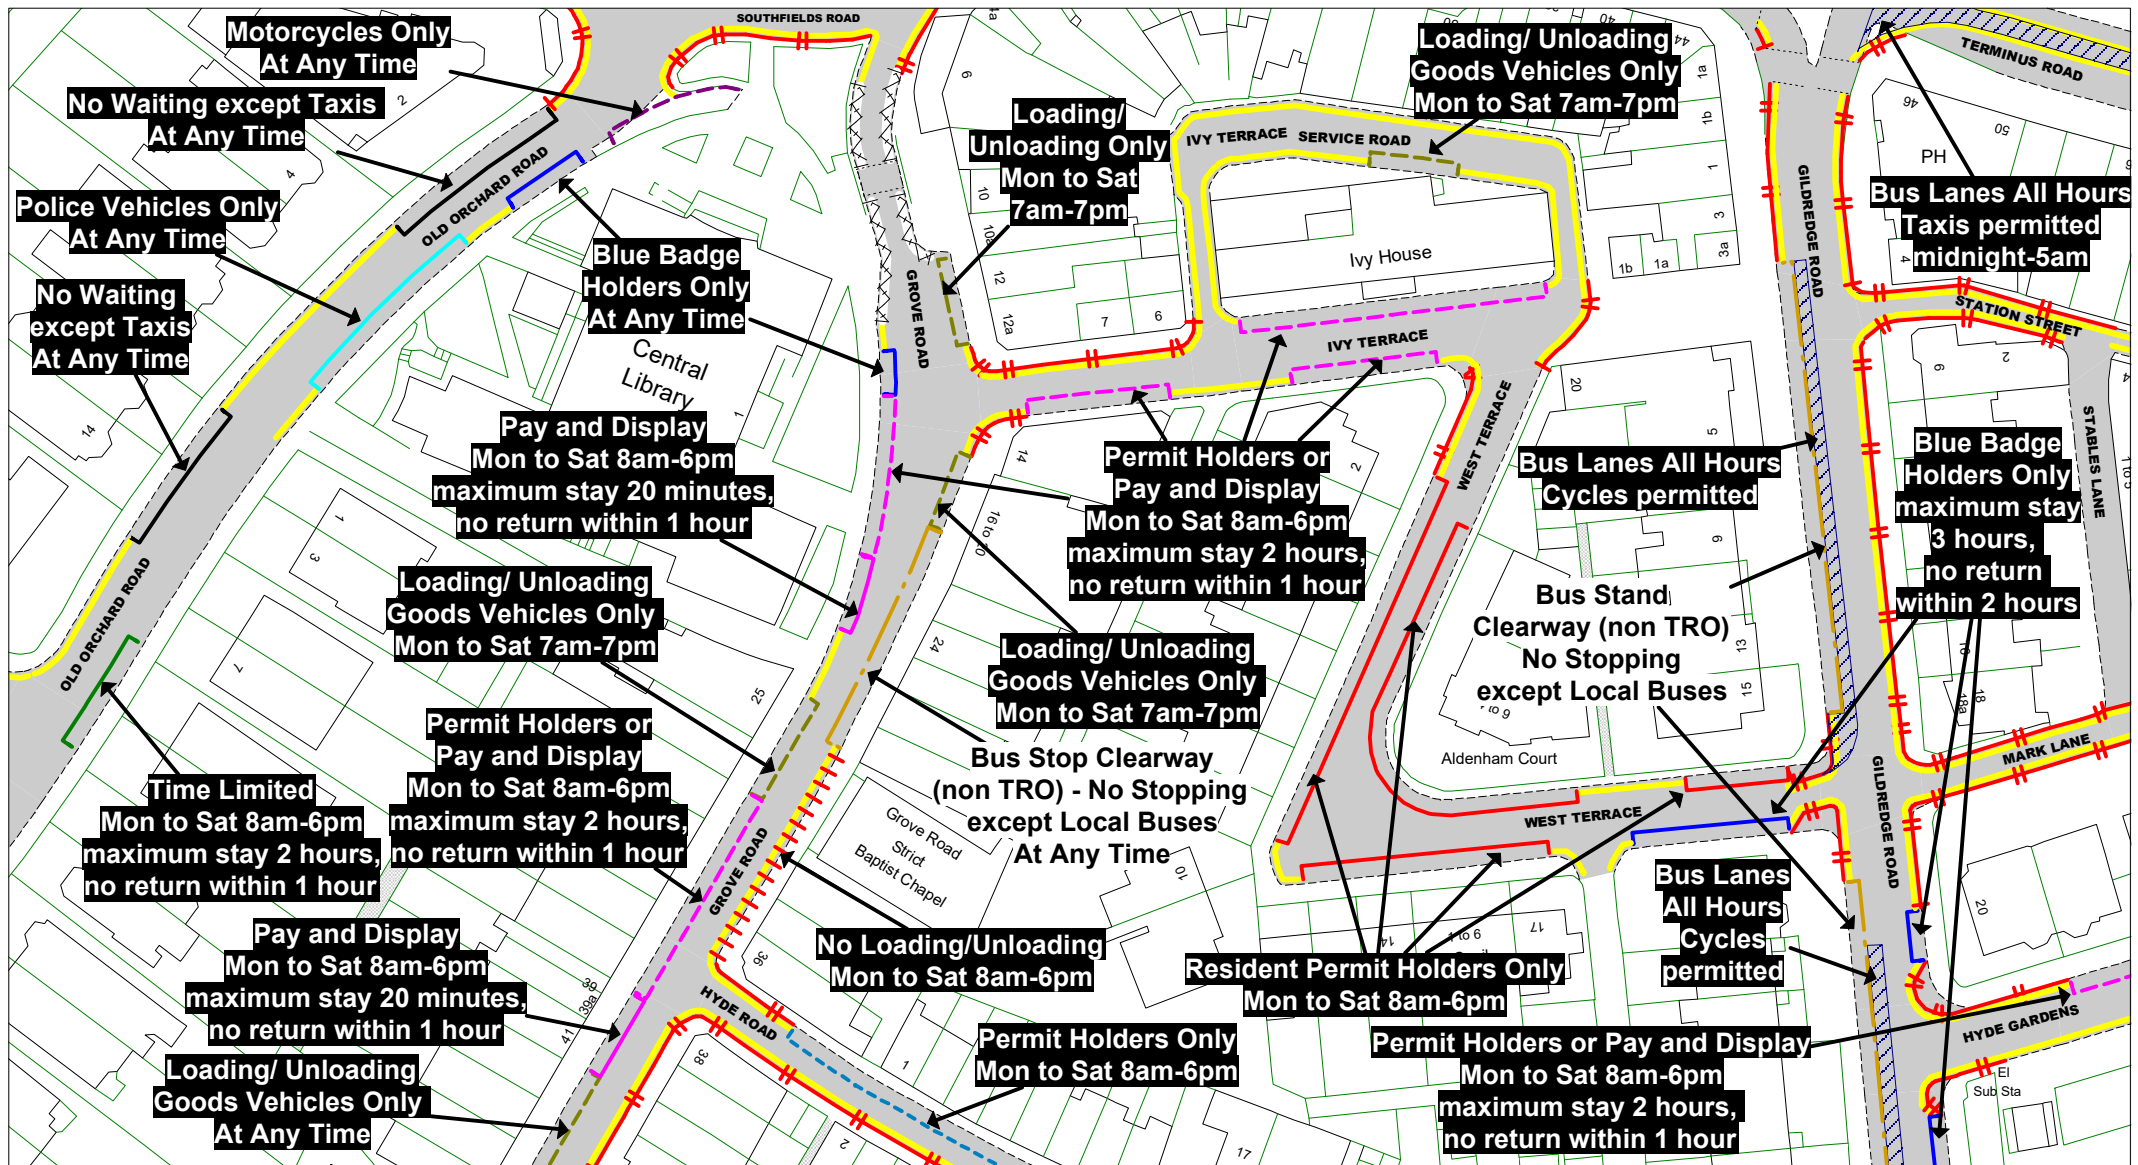

© Crown copyright. All rights reserved
East Sussex County Council
Licence No. 100019601 2020

East Sussex
County Council



The East Sussex (Eastbourne)
(Parking Places and Waiting, No
Stopping and Loading Restrictions)
Traffic Regulation Order 2021

Area TC

Key to Labels

- ABCD** Proposed Permanent TRO restriction
- ABCD** Non TRO item

Key to TRO Restriction Types

- No Waiting at Any Time
- No Waiting
- No Loading at Any Time
- No Loading
- Pay and Display
- Permit Holders Only
- Permit Holders or Pay and Display
- Resident Permit Holders Only
- Time Limited
- Permit Holders or Time Limited

- Disabled Badge Holders Only
- Ambulances Only
- Doctors Only
- Motorcycles Only
- Loading/ Unloading Only
- Taxi Only
- Loading/ Unloading Only and Taxi Only
- Bus Stop/ Stand Clearway
- Buses Only
- No Stopping on Footway or Verge

- No Stopping On Entrance Markings
- No Waiting Vehicles over 5 tonnes gross weight

Key to Non TRO Items

- Pedestrian Crossing (controlled area)
- Pedestrian Crossing Point
- Bus Stop/ Stand Clearway


Adjacent Map Tile

- OG176**
- OH175**
- OH177**
- OI176**



SCALE 1 : 1000
DATE 15/12/2020

Tile Ref: OH176
Revision: 0

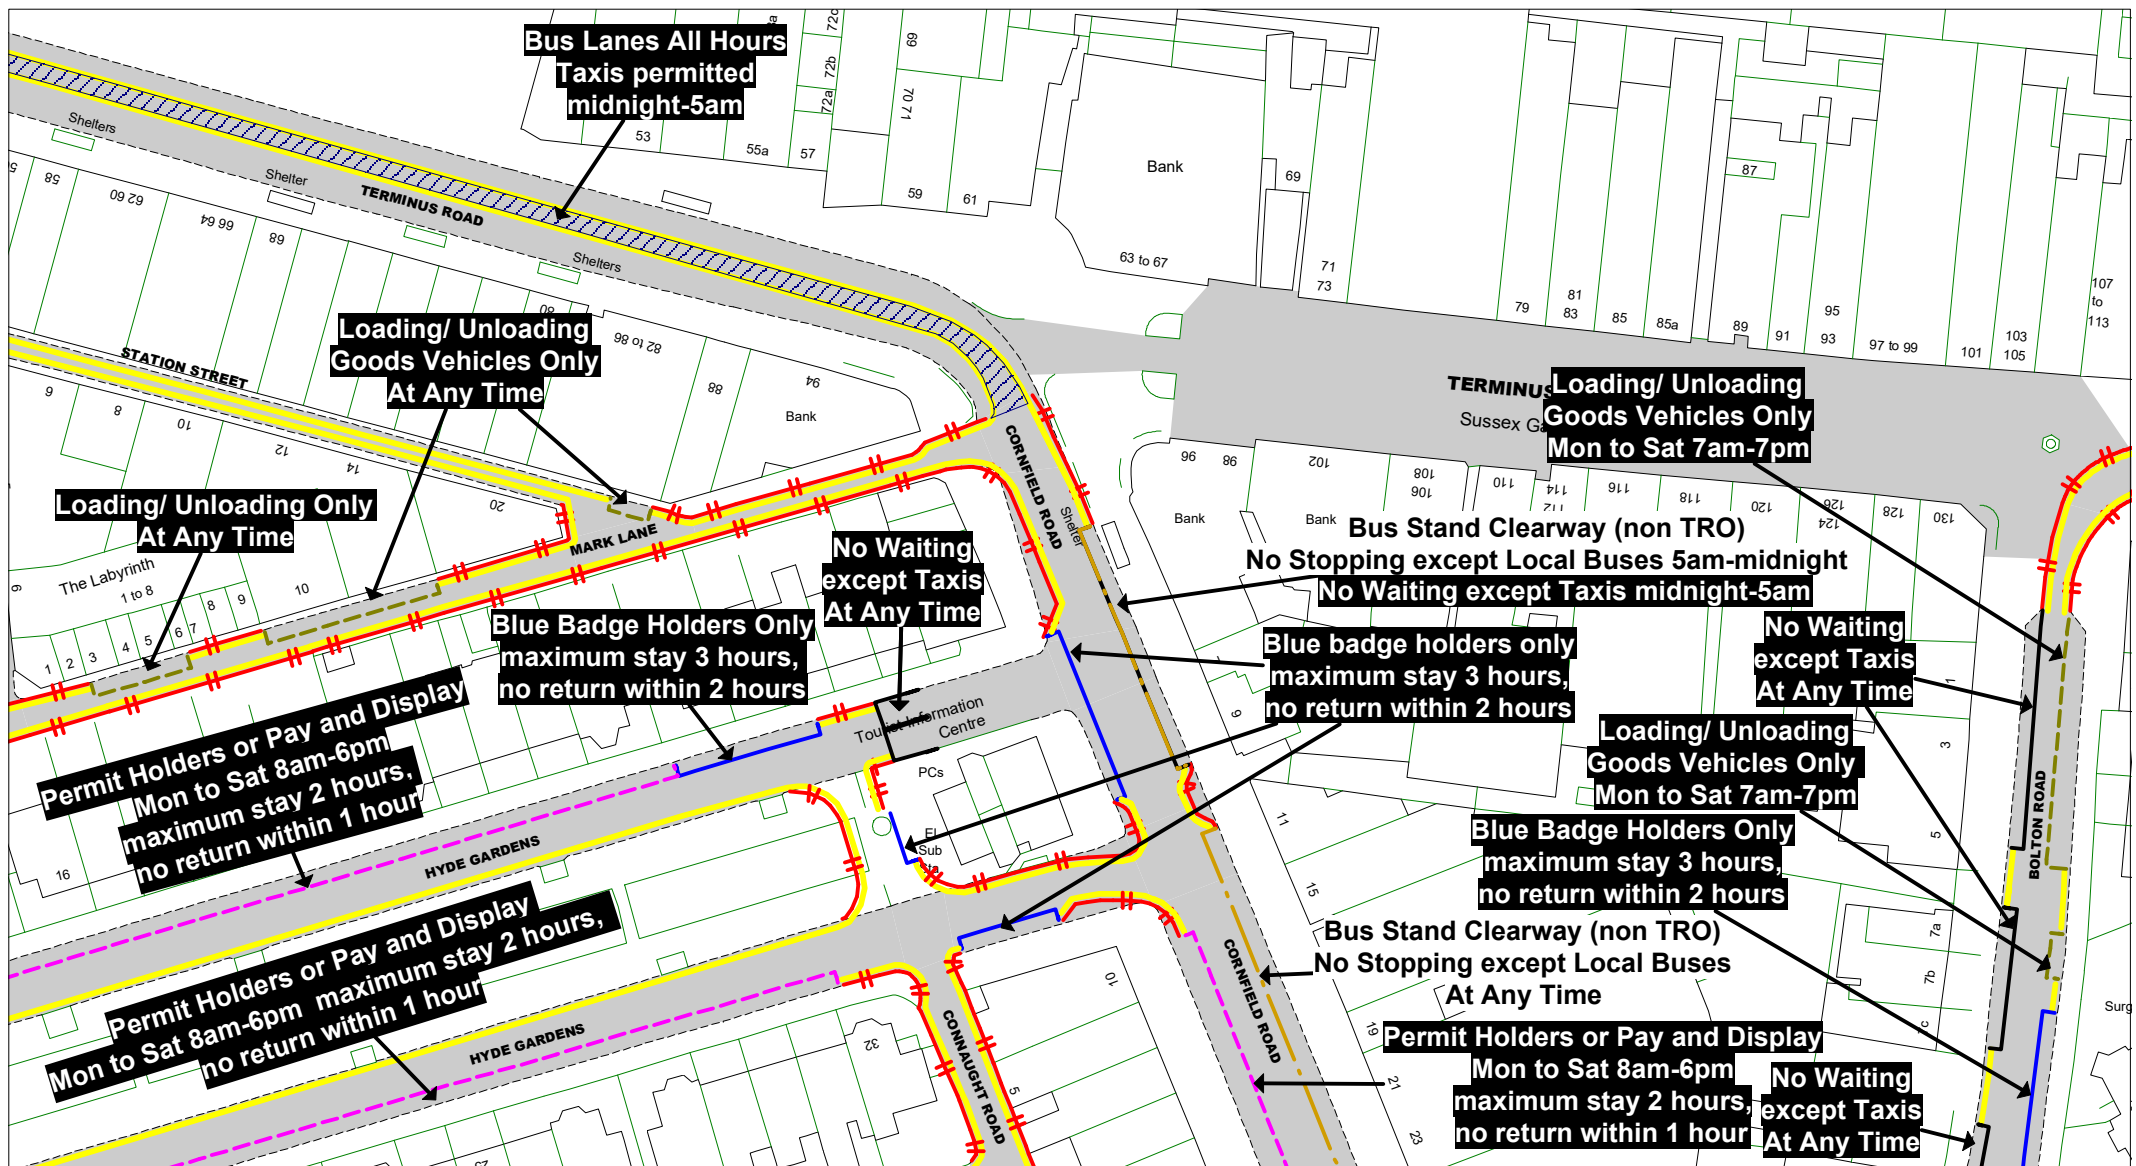

© Crown copyright. All rights reserved
East Sussex County Council
Licence No. 100019601 2020



The East Sussex (Eastbourne)
(Parking Places and Waiting, No
Stopping and Loading Restrictions)
Traffic Regulation Order 2021

Area TC

Key to Labels

- ABCD** Proposed Permanent TRO restriction
- ABCD** Non TRO item

Key to TRO Restriction Types

- No Waiting at Any Time
- No Waiting
- No Loading at Any Time
- No Loading
- Pay and Display
- Permit Holders Only
- Permit Holders or Pay and Display
- Resident Permit Holders Only
- Time Limited
- Permit Holders or Time Limited


- Disabled Badge Holders Only
- Ambulances Only
- Doctors Only
- Motorcycles Only
- Loading/ Unloading Only
- Taxi Only
- Loading/ Unloading Only and Taxi Only
- Bus Stop/ Stand Clearway
- Buses Only
- No Stopping on Footway or Verge
- No Stopping On Entrance Markings
- No Waiting Vehicles over 5 tonnes gross weight
- Key to Non TRO Items
- Pedestrian Crossing (controlled area)
- Pedestrian Crossing Point
- Bus Stop/ Stand Clearway

Adjacent Map Tile

- OG177**
- OH176**
- OH178**
- OI177**




SCALE 1 : 1000
DATE 15/12/2020
Tile Ref: OH177
Revision: 0

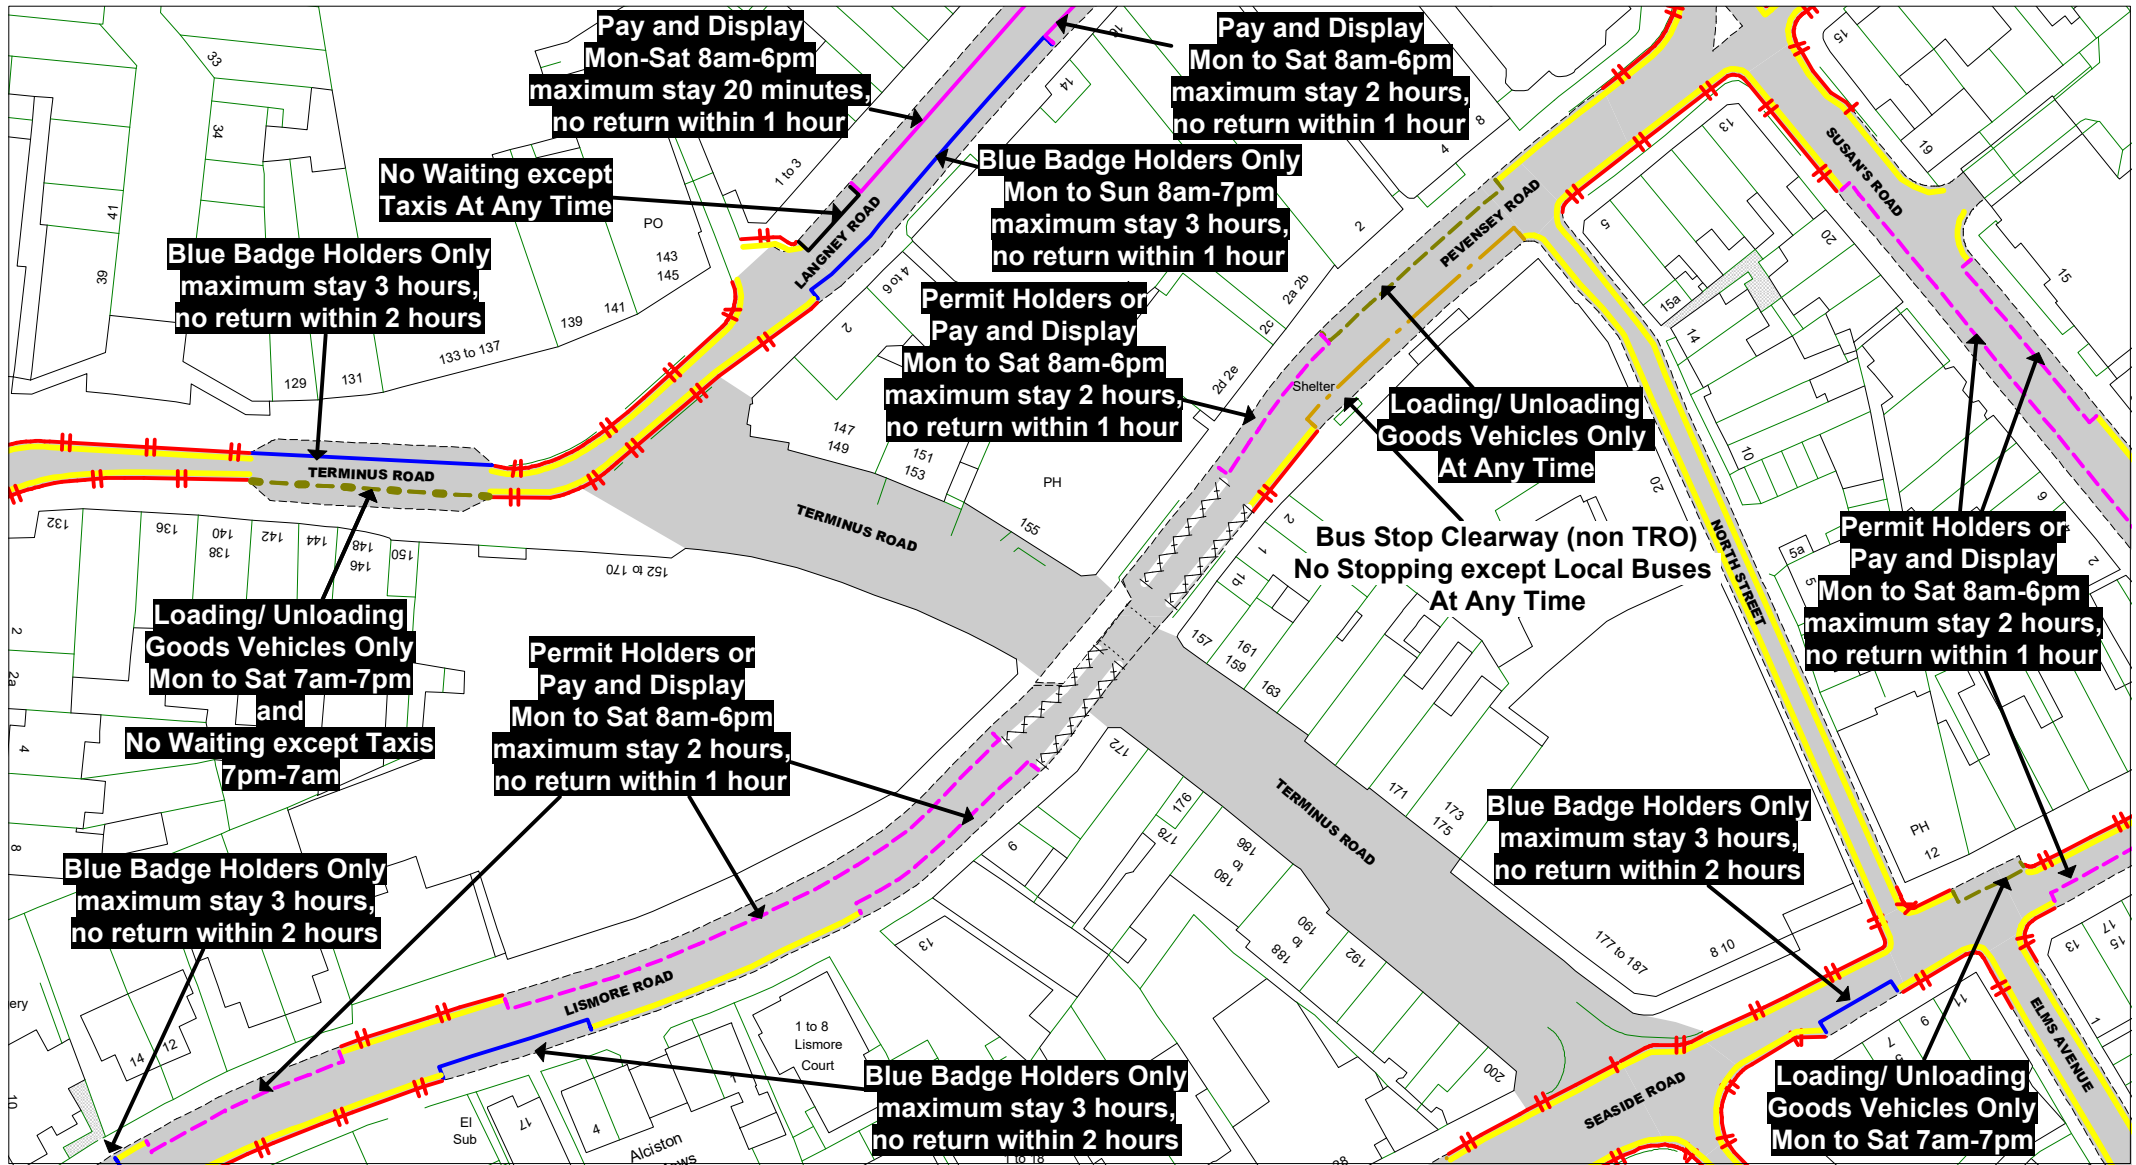

© Crown copyright. All rights reserved
East Sussex County Council
Licence No. 100019601 2020

East Sussex
County Council

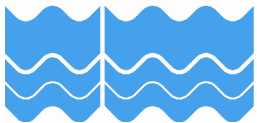

The East Sussex (Eastbourne)
(Parking Places and Waiting, No
Stopping and Loading Restrictions)
Traffic Regulation Order 2021

Area TC

Key to Labels

- ABCD** Proposed Permanent TRO restriction
- ABCD** Non TRO item

Key to TRO Restriction Types

- No Waiting at Any Time
- No Waiting
- No Loading at Any Time
- No Loading
- Pay and Display
- Permit Holders Only
- Permit Holders or Pay and Display
- Resident Permit Holders Only
- Time Limited
- Permit Holders or Time Limited

- Disabled Badge Holders Only
- Ambulances Only
- Doctors Only
- Motorcycles Only
- Loading/ Unloading Only
- Taxi Only
- Loading/ Unloading Only and Taxi Only
- Bus Stop/ Stand Clearway
- Buses Only
- No Stopping on Footway or Verge

- No Stopping On Entrance Markings
- No Waiting Vehicles over 5 tonnes gross weight

Key to Non TRO Items

- Pedestrian Crossing (controlled area)
- Pedestrian Crossing Point
- Bus Stop/ Stand Clearway


Adjacent Map Tile

- OG178**
- OH177**
- OH179**
- OI178**



SCALE 1 : 1000
DATE 15/12/2020

Tile Ref: OH178
Revision: 0

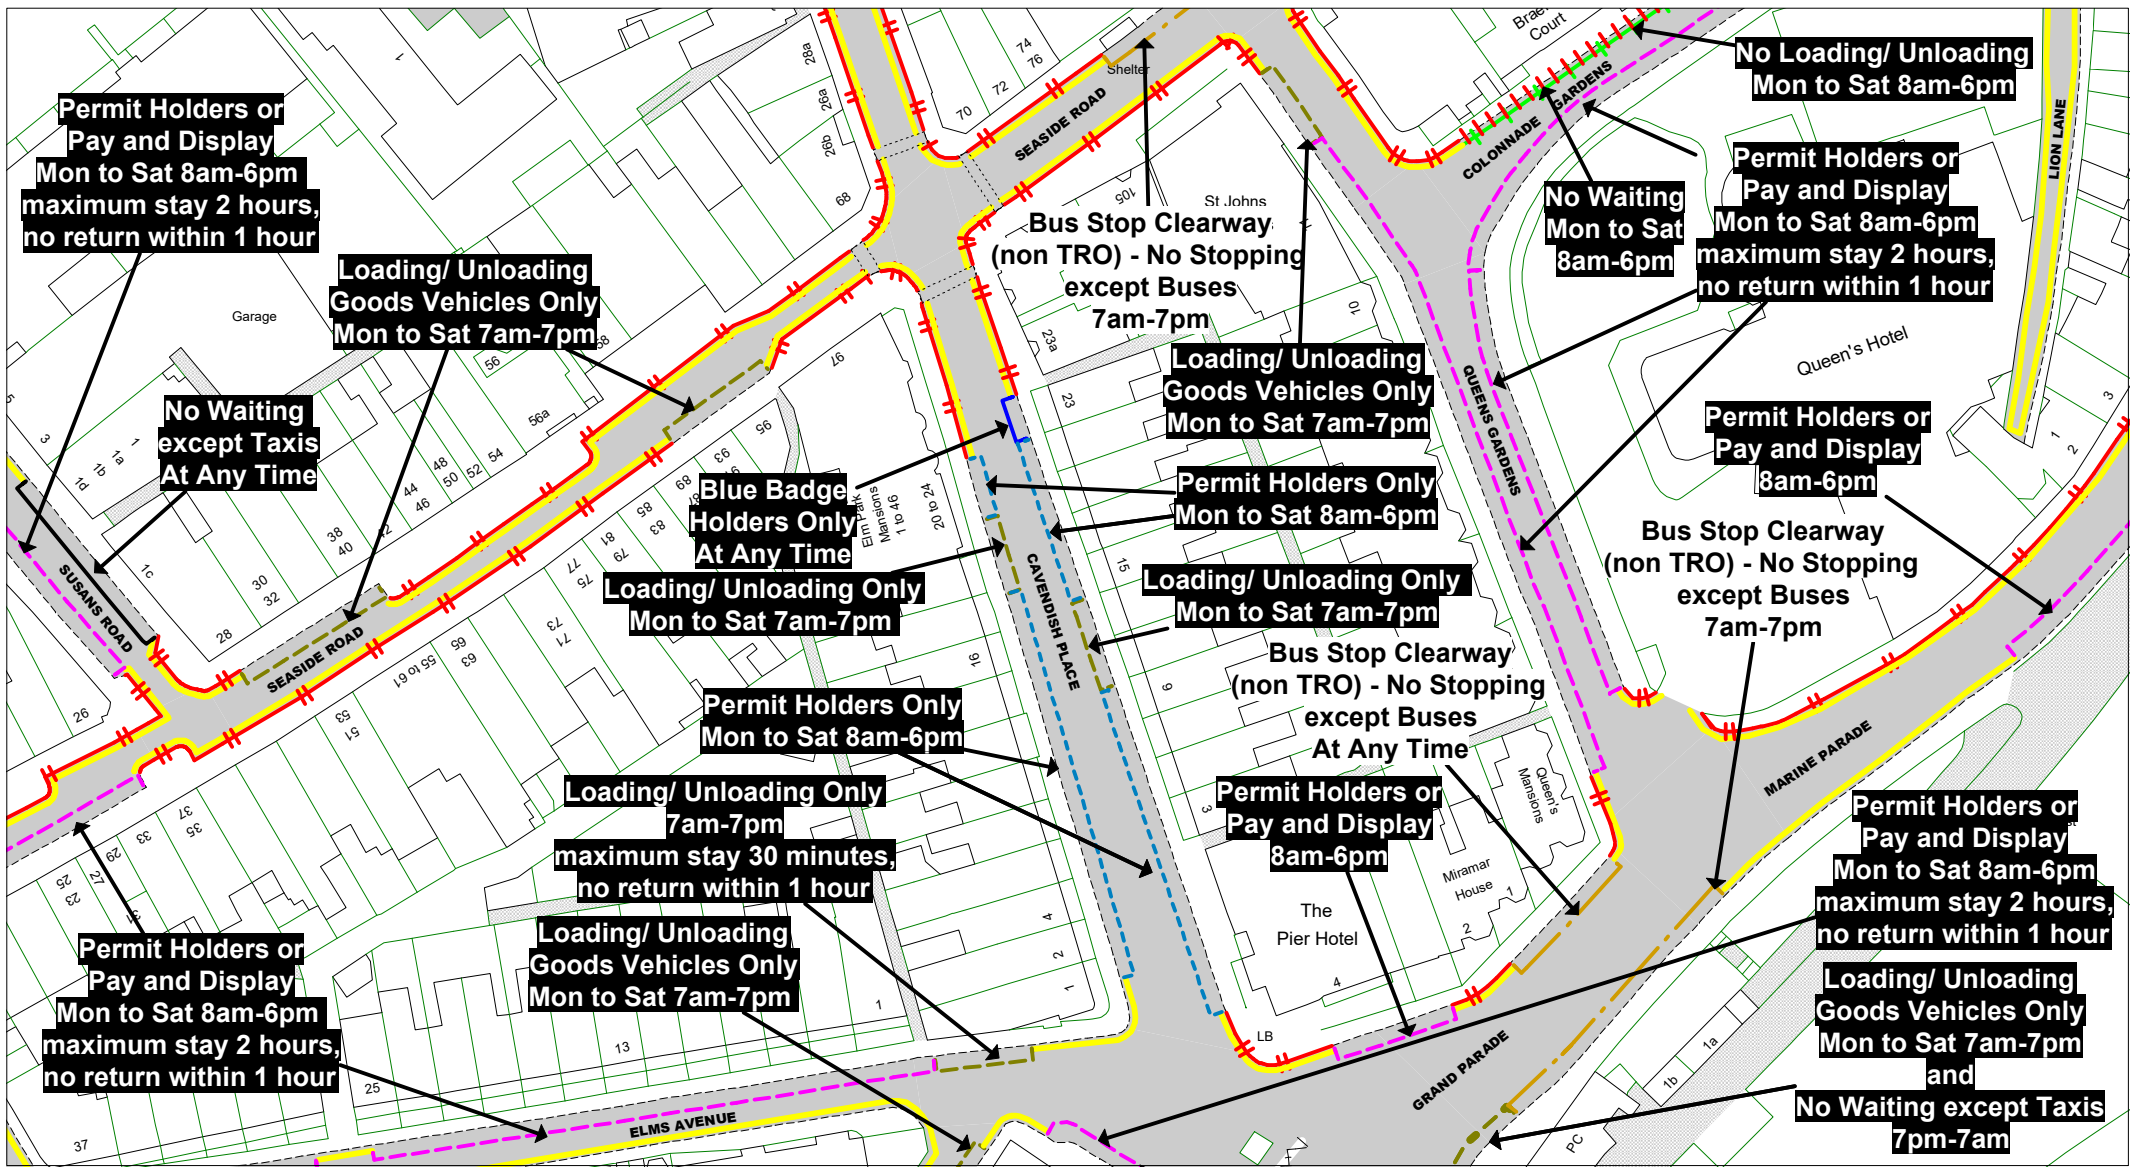

© Crown copyright. All rights reserved
 East Sussex County Council
 Licence No. 100019601 2020



The East Sussex (Eastbourne)
 (Parking Places and Waiting, No
 Stopping and Loading Restrictions)
 Traffic Regulation Order 2021

Area TC

Key to Labels

- ABCD** Proposed Permanent TRO restriction
- ABCD** Non TRO item

Key to TRO Restriction Types

- No Waiting at Any Time
- No Waiting
- No Loading at Any Time
- No Loading
- Pay and Display
- Permit Holders Only
- Permit Holders or Pay and Display
- Resident Permit Holders Only
- Time Limited
- Permit Holders or Time Limited

- Disabled Badge Holders Only
- Ambulances Only
- Doctors Only
- Motorcycles Only
- Loading/ Unloading Only
- Taxi Only
- Loading/ Unloading Only and Taxi Only
- Bus Stop/ Stand Clearway
- Buses Only
- No Stopping on Footway or Verge
- No Stopping On Entrance Markings
- No Waiting Vehicles over 5 tonnes gross weight
- Key to Non TRO Items
- Pedestrian Crossing (controlled area)
- Pedestrian Crossing Point
- Bus Stop/ Stand Clearway

Adjacent Map Tile

- OG179**
- OH178**
- OH180**
- OI179**

N

 S

SCALE	1 : 1000
DATE	15/12/2020
Tile Ref: OH179	
Revision: 0	



© Crown copyright. All rights reserved
 East Sussex County Council
 Licence No. 100019601 2020

East Sussex
 County Council



The East Sussex (Eastbourne)
 (Parking Places and Waiting, No
 Stopping and Loading Restrictions)
 Traffic Regulation Order 2021

Area TC

Key to Labels

- ABCD** Proposed Permanent TRO restriction
- ABCD** Non TRO item

Key to TRO Restriction Types

- No Waiting at Any Time
- No Waiting
- No Loading at Any Time
- No Loading
- Pay and Display
- Permit Holders Only
- Permit Holders or Pay and Display
- Resident Permit Holders Only
- Time Limited
- Permit Holders or Time Limited

- Disabled Badge Holders Only
- Ambulances Only
- Doctors Only
- Motorcycles Only
- Loading/ Unloading Only
- Taxi Only
- Loading/ Unloading Only and Taxi Only
- Bus Stop/ Stand Clearway
- Buses Only
- No Stopping on Footway or Verge
- No Stopping On Entrance Markings
- No Waiting Vehicles over 5 tonnes gross weight
- Pedestrian Crossing (controlled area)
- Pedestrian Crossing Point
- Bus Stop/ Stand Clearway

Key to Non TRO Items

Adjacent Map Tile

▲ **OG180**

◀ **OH179**


▶

▼



SCALE	1 : 1000
DATE	15/12/2020

Tile Ref: OH180
 Revision: 0

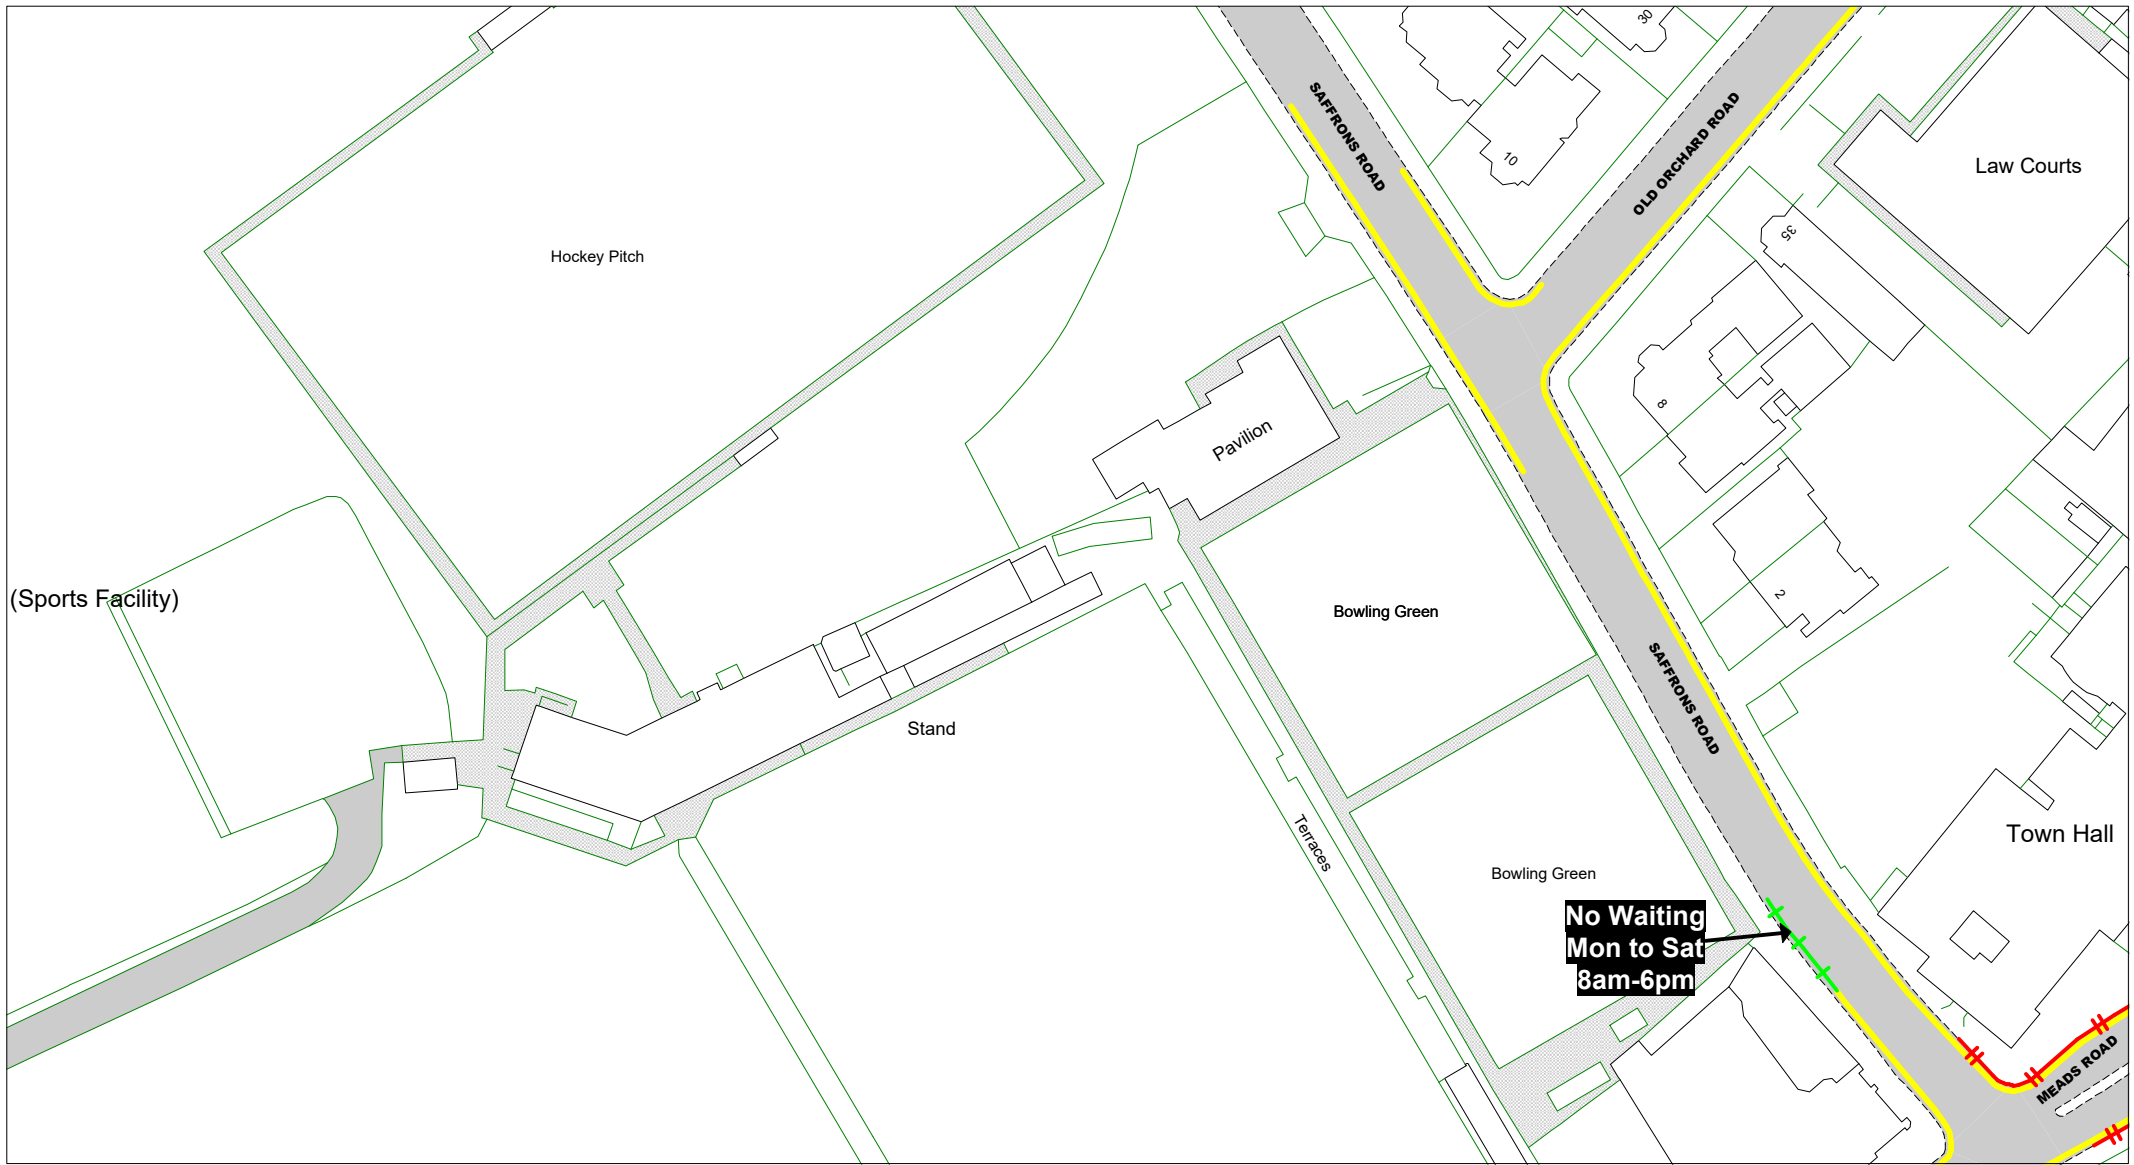

© Crown copyright. All rights reserved
 East Sussex County Council
 Licence No. 100019601 2020



The East Sussex (Eastbourne)
 (Parking Places and Waiting, No
 Stopping and Loading Restrictions)
 Traffic Regulation Order 2021

Area TC

Key to Labels

- ABCD** Proposed Permanent TRO restriction
- ABCD** Non TRO item

Key to TRO Restriction Types

- No Waiting at Any Time
- No Waiting
- No Loading at Any Time
- No Loading
- Pay and Display
- Permit Holders Only
- Permit Holders or Pay and Display
- Resident Permit Holders Only
- Time Limited
- Permit Holders or Time Limited

- Disabled Badge Holders Only
- Ambulances Only
- Doctors Only
- Motorcycles Only
- Loading/ Unloading Only
- Taxi Only
- Loading/ Unloading Only and Taxi Only
- Bus Stop/ Stand Clearway
- Buses Only
- No Stopping on Footway or Verge
- No Stopping On Entrance Markings
- No Waiting Vehicles over 5 tonnes gross weight
- Pedestrian Crossing (controlled area)
- Pedestrian Crossing Point
- Bus Stop/ Stand Clearway

Key to Non TRO Items


Adjacent Map Tile

- OH175**
- O1174**
- O1176**
- OJ175**



SCALE	1 : 1000
DATE	15/12/2020

Tile Ref: O1175
 Revision: 0

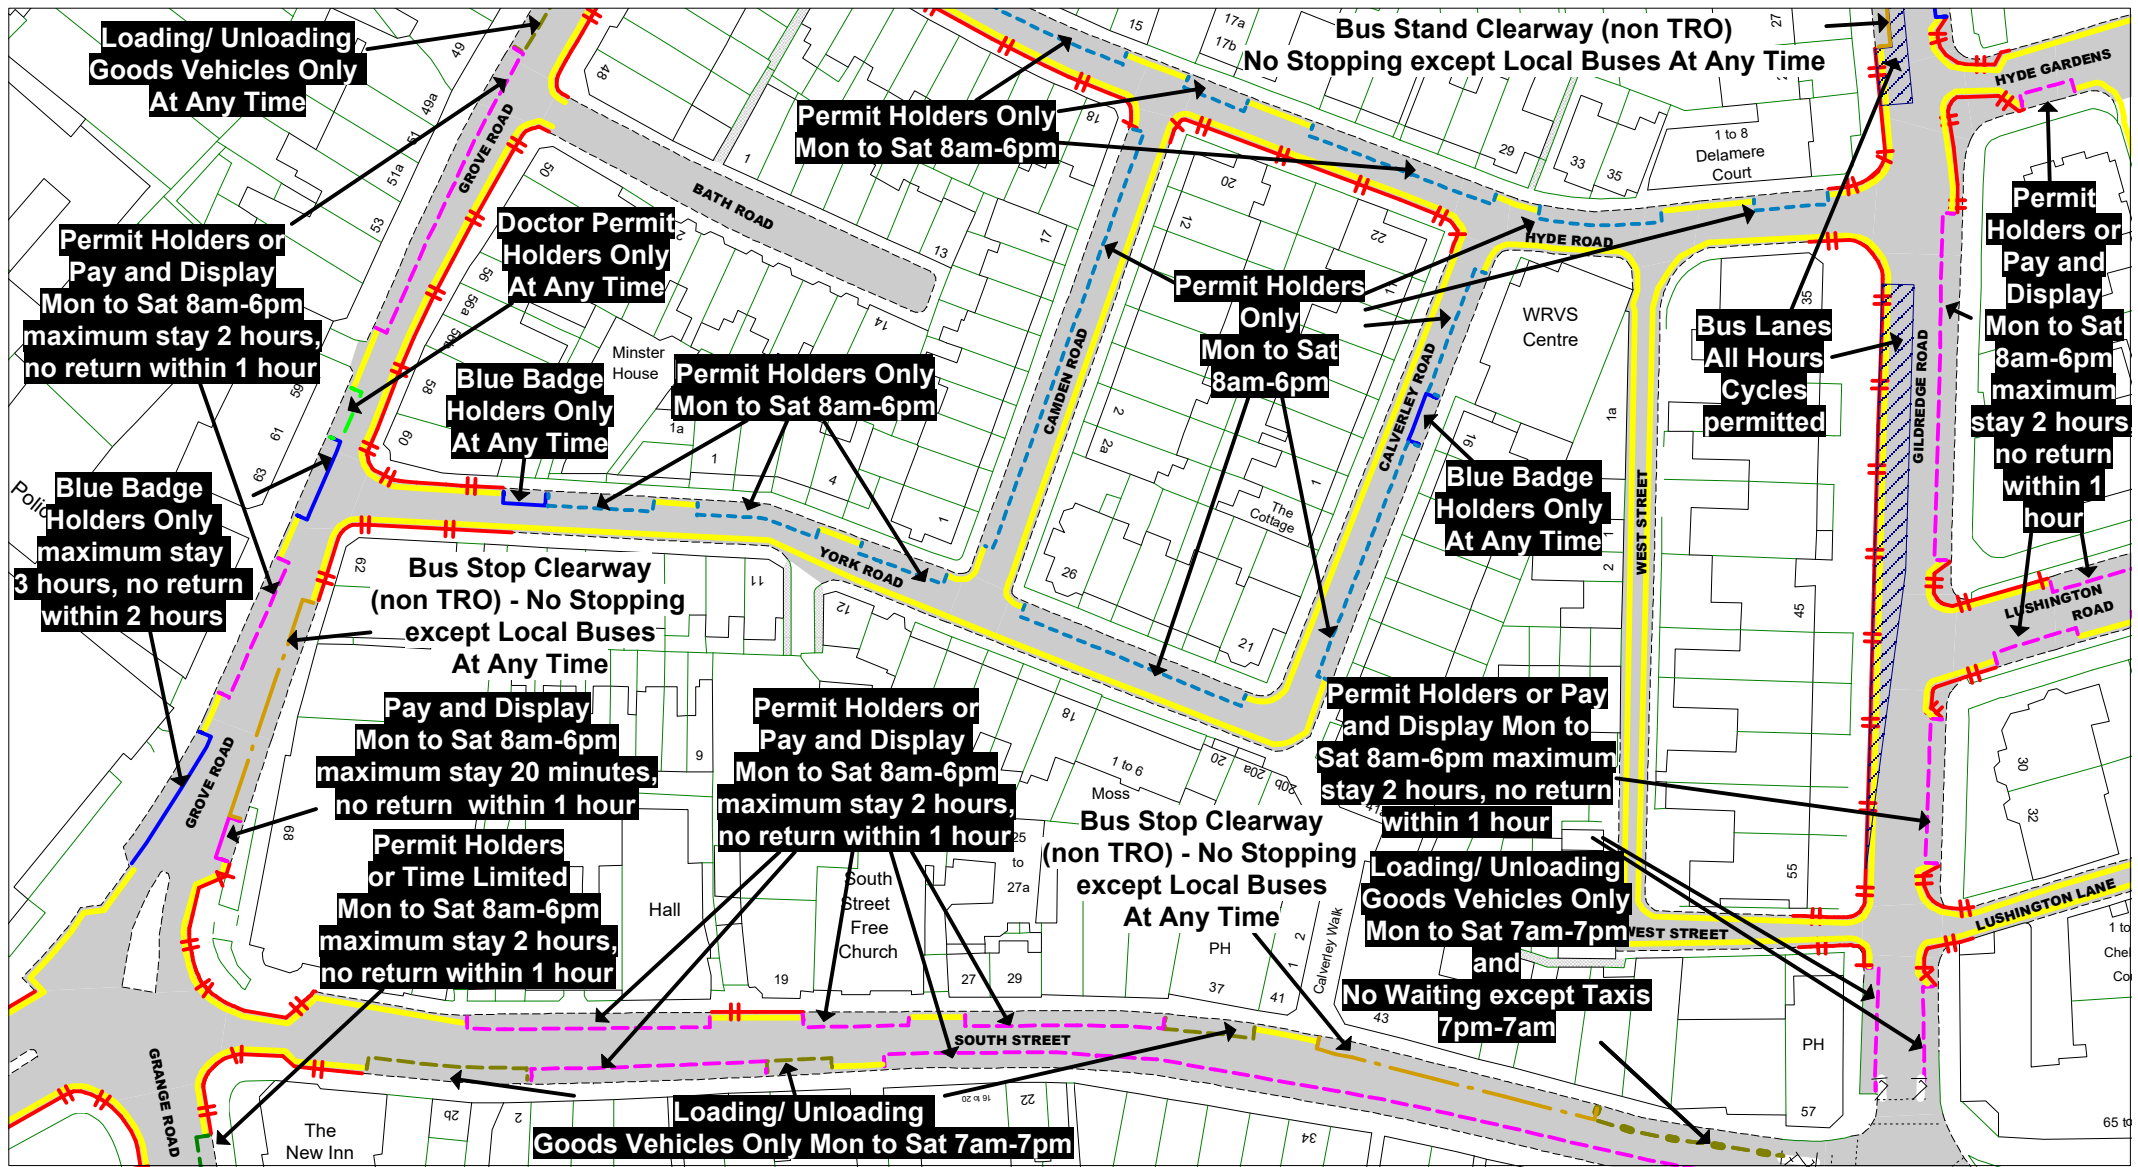

© Crown copyright. All rights reserved
 East Sussex County Council
 Licence No. 100019601 2020



The East Sussex (Eastbourne)
 (Parking Places and Waiting, No
 Stopping and Loading Restrictions)
 Traffic Regulation Order 2021

Area TC

Key to Labels

ABCD	Proposed Permanent TRO restriction
ABCD	Non TRO item

Key to TRO Restriction Types

	No Waiting at Any Time
	No Waiting
	No Loading at Any Time
	No Loading
	Pay and Display
	Permit Holders Only
	Permit Holders or Pay and Display
	Resident Permit Holders Only
	Time Limited
	Permit Holders or Time Limited

	Disabled Badge Holders Only		No Stopping On Entrance Markings
	Ambulances Only		No Waiting Vehicles over 5 tonnes gross weight
	Doctors Only		
	Motorcycles Only		
	Loading/ Unloading Only		
	Taxi Only		
	Loading/ Unloading Only and Taxi Only		
	Bus Stop/ Stand Clearway		
	Buses Only		
	No Stopping on Footway or Verge		

Key to Non TRO Items

	Pedestrian Crossing (controlled area)
	Pedestrian Crossing Point
	Bus Stop/ Stand Clearway

Adjacent Map Tile

OH176
 OI175
 OI177
 OJ176

SCALE 1 : 1000
 DATE 15/12/2020
 Tile Ref: OI176
 Revision: 0



© Crown copyright. All rights reserved
 East Sussex County Council
 Licence No. 100019601 2020

East Sussex
 County Council



The East Sussex (Eastbourne)
 (Parking Places and Waiting, No
 Stopping and Loading Restrictions)
 Traffic Regulation Order 2021

Area TC

Key to Labels

- ABCD** Proposed Permanent TRO restriction
- ABCD** Non TRO item

Key to TRO Restriction Types

- No Waiting at Any Time
- No Waiting
- No Loading at Any Time
- No Loading
- Pay and Display
- Permit Holders Only
- Permit Holders or Pay and Display
- Resident Permit Holders Only
- Time Limited
- Permit Holders or Time Limited

- Disabled Badge Holders Only
- Ambulances Only
- Doctors Only
- Motorcycles Only
- Loading/ Unloading Only
- Taxi Only
- Loading/ Unloading Only and Taxi Only
- Bus Stop/ Stand Clearway
- Buses Only
- No Stopping on Footway or Verge

- No Stopping On Entrance Markings
- No Waiting Vehicles over 5 tonnes gross weight

Key to Non TRO Items


- Pedestrian Crossing (controlled area)
- Pedestrian Crossing Point
- Bus Stop/ Stand Clearway

Adjacent Map Tile

- OH177**
- O1176**
- O1178**
- OJ177**



SCALE	1 : 1000
DATE	15/12/2020
Tile Ref: O1177	
Revision: 0	

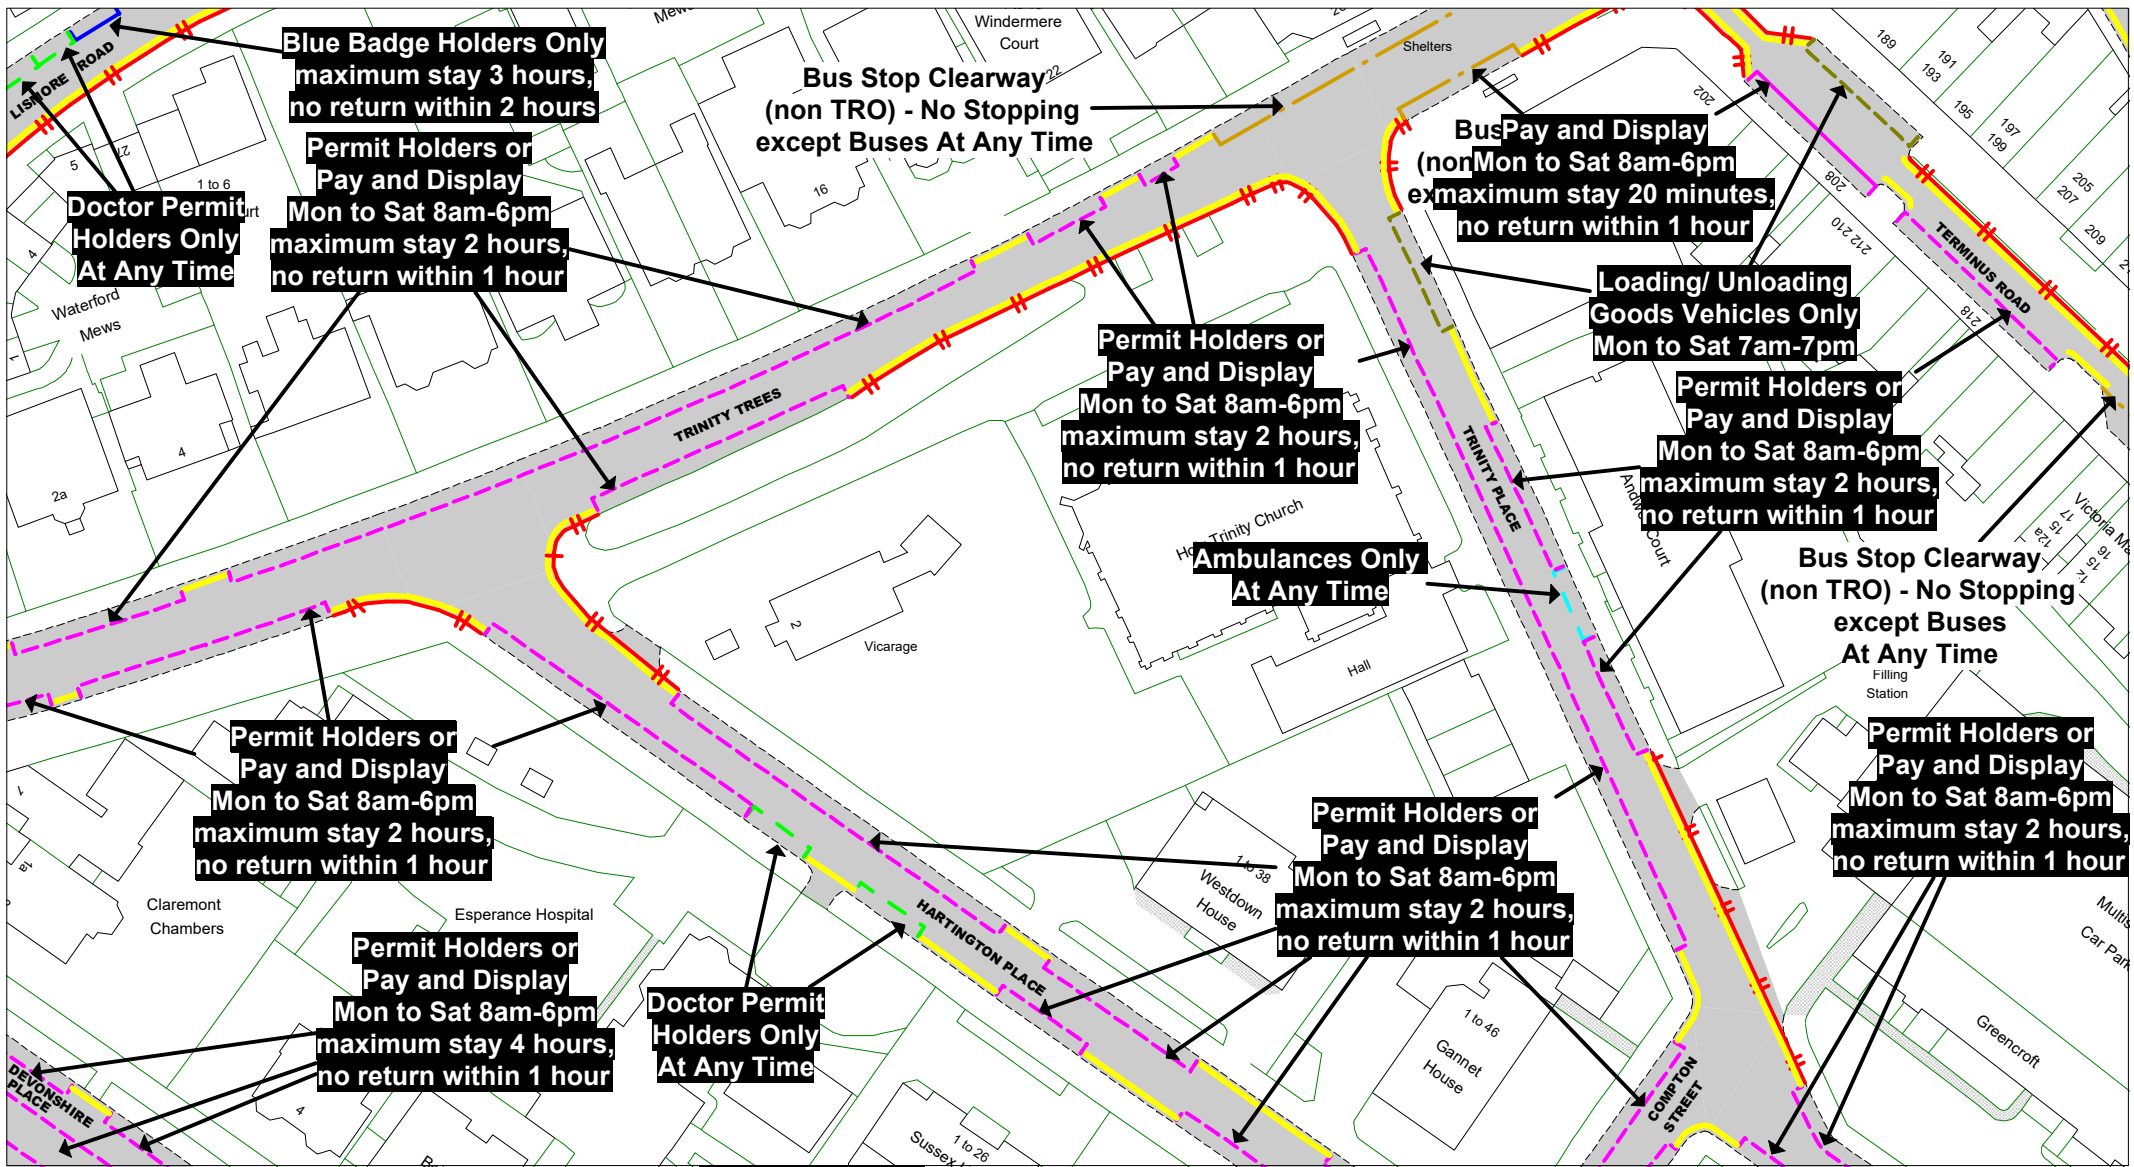

© Crown copyright. All rights reserved
East Sussex County Council
Licence No. 100019601 2020



The East Sussex (Eastbourne)
(Parking Places and Waiting, No
Stopping and Loading Restrictions)
Traffic Regulation Order 2021

Area TC

Key to Labels

- ABCD** Proposed Permanent TRO restriction
- ABCD** Non TRO item

Key to TRO Restriction Types

- No Waiting at Any Time
- No Waiting
- No Loading at Any Time
- No Loading
- Pay and Display
- Permit Holders Only
- Permit Holders or Pay and Display
- Resident Permit Holders Only
- Time Limited
- Permit Holders or Time Limited

- Disabled Badge Holders Only
- Ambulances Only
- Doctors Only
- Motorcycles Only
- Loading/ Unloading Only
- Taxi Only
- Loading/ Unloading Only and Taxi Only
- Bus Stop/ Stand Clearway
- Buses Only
- No Stopping on Footway or Verge

- No Stopping On Entrance Markings
- No Waiting Vehicles over 5 tonnes gross weight

Key to Non TRO Items


- Pedestrian Crossing (controlled area)
- Pedestrian Crossing Point
- Bus Stop/ Stand Clearway

Adjacent Map Tile

- OH178**
- OI177**
- OI179**
- OJ178**



SCALE	1 : 1000
DATE	15/12/2020
Tile Ref: OI178	
Revision: 0	

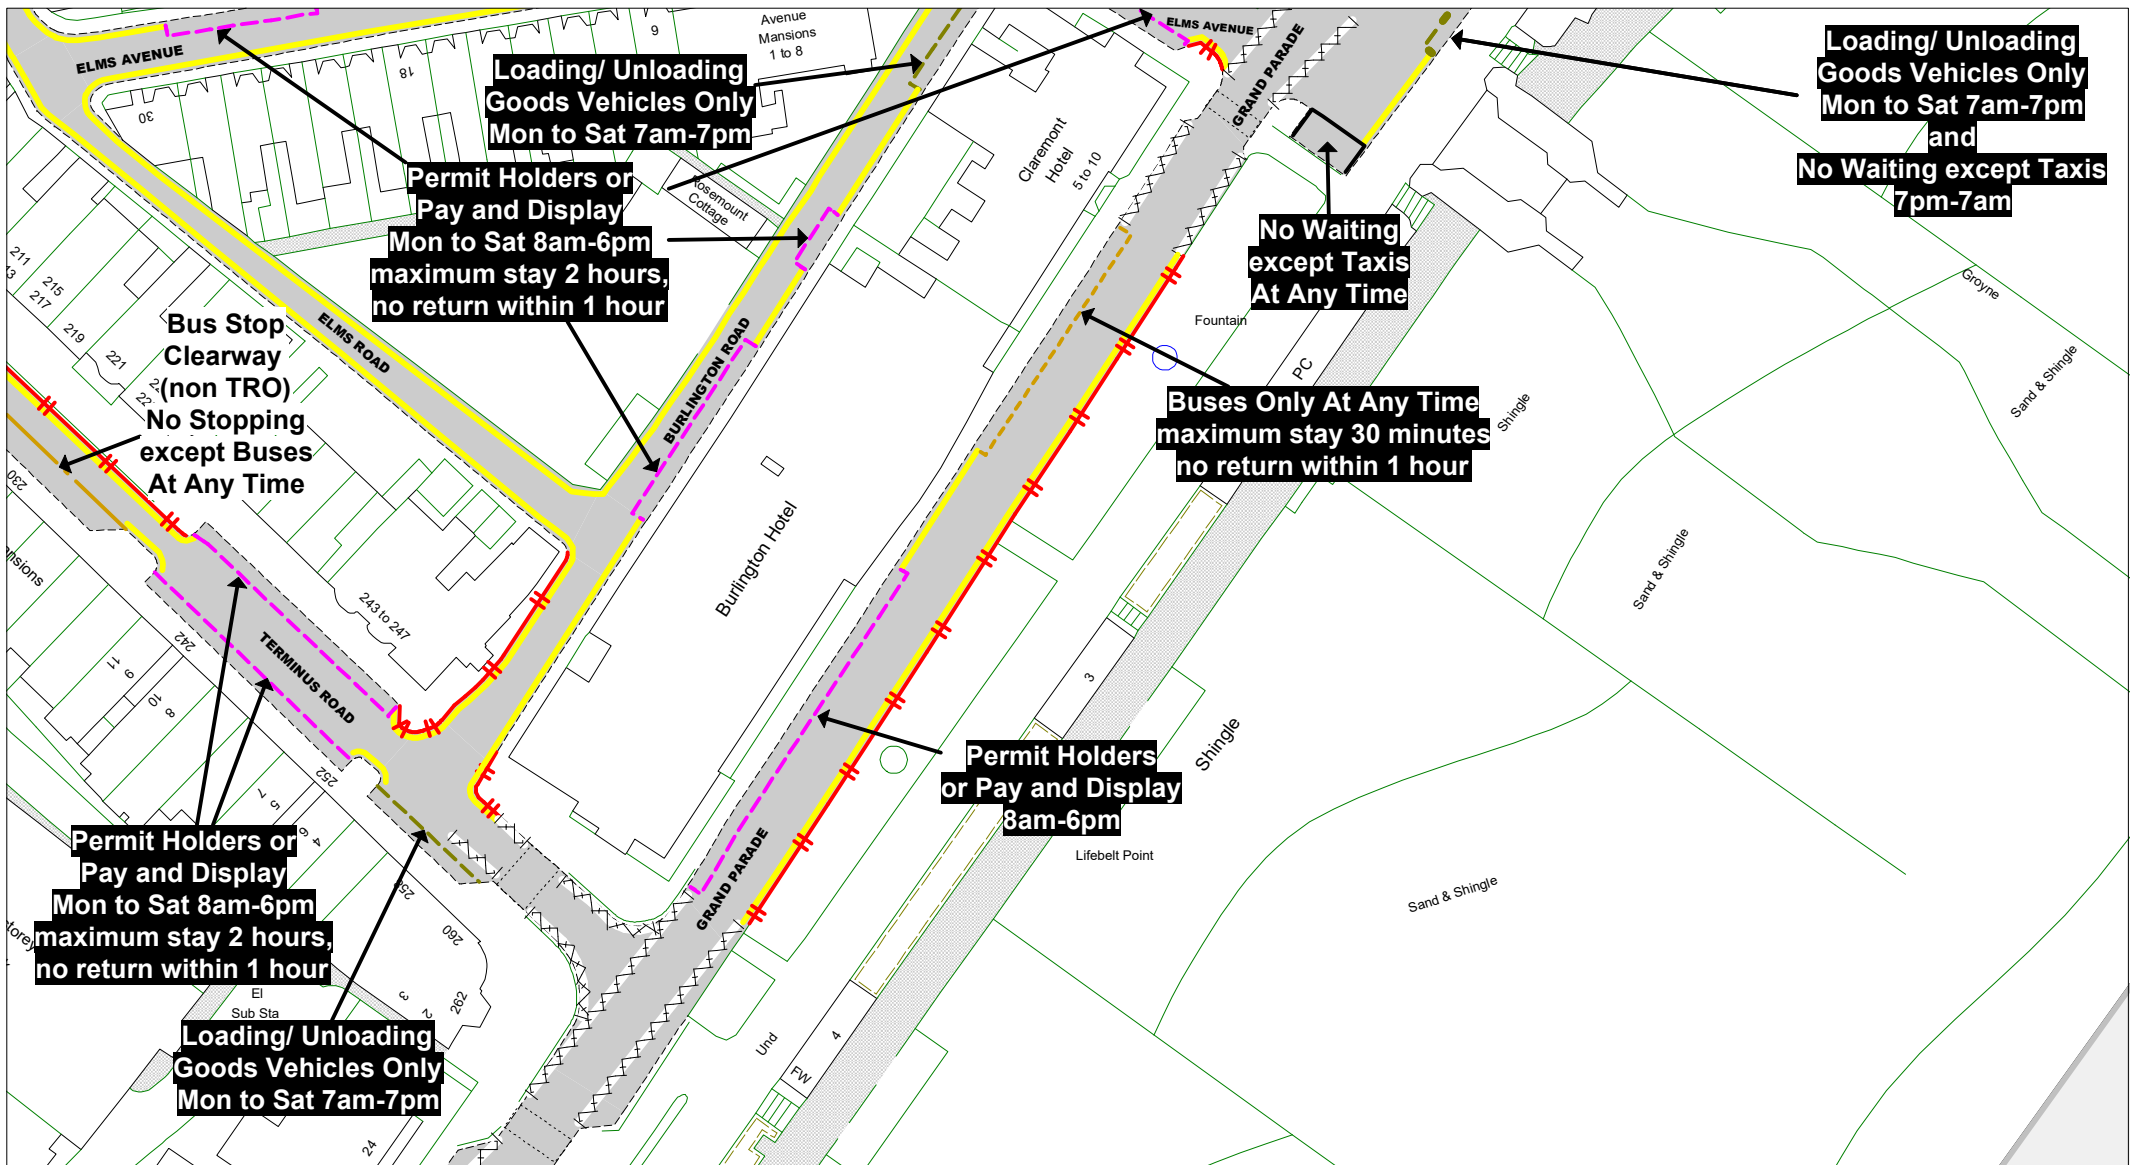

© Crown copyright. All rights reserved
 East Sussex County Council
 Licence No. 100019601 2020



The East Sussex (Eastbourne)
 (Parking Places and Waiting, No
 Stopping and Loading Restrictions)
 Traffic Regulation Order 2021

Area TC

Key to Labels

- ABCD** Proposed Permanent TRO restriction
- ABCD** Non TRO item

Key to TRO Restriction Types

- No Waiting at Any Time
- No Waiting
- No Loading at Any Time
- No Loading
- Pay and Display
- Permit Holders Only
- Permit Holders or Pay and Display
- Resident Permit Holders Only
- Time Limited
- Permit Holders or Time Limited

- Disabled Badge Holders Only
- Ambulances Only
- Doctors Only
- Motorcycles Only
- Loading/ Unloading Only
- Taxi Only
- Loading/ Unloading Only and Taxi Only
- Bus Stop/ Stand Clearway
- Buses Only
- No Stopping on Footway or Verge
- No Stopping On Entrance Markings
- No Waiting Vehicles over 5 tonnes gross weight
- Pedestrian Crossing (controlled area)
- Pedestrian Crossing Point
- Bus Stop/ Stand Clearway

Key to Non TRO Items

Adjacent Map Tile

- OH179**
- OI178**
- OJ179**



SCALE	1 : 1000
DATE	15/12/2020

Tile Ref: OI179
 Revision: 0



© Crown copyright. All rights reserved
 East Sussex County Council
 Licence No. 100019601 2020

East Sussex
 County Council



The East Sussex (Eastbourne)
 (Parking Places and Waiting, No
 Stopping and Loading Restrictions)
 Traffic Regulation Order 2021

Area TC

Key to Labels

- ABCD** Proposed Permanent TRO restriction
- ABCD** Non TRO item

Key to TRO Restriction Types

- No Waiting at Any Time
- No Waiting
- No Loading at Any Time
- No Loading
- Pay and Display
- Permit Holders Only
- Permit Holders or Pay and Display
- Resident Permit Holders Only
- Time Limited
- Permit Holders or Time Limited
- Disabled Badge Holders Only
- Ambulances Only
- Doctors Only
- Motorcycles Only
- Loading/ Unloading Only
- Taxi Only
- Loading/ Unloading Only and Taxi Only
- Bus Stop/ Stand Clearway
- Buses Only
- No Stopping on Footway or Verge
- No Stopping On Entrance Markings
- No Waiting Vehicles over 5 tonnes gross weight
- No Waiting
- No Waiting

Key to Non TRO Items

- Pedestrian Crossing (controlled area)
- Pedestrian Crossing Point
- Bus Stop/ Stand Clearway

Adjacent Map Tile



SCALE	1 : 1000
DATE	15/12/2020
Tile Ref: OJ175	
Revision: 0	



© Crown copyright. All rights reserved
 East Sussex County Council
 Licence No. 100019601 2020

East Sussex
 County Council



The East Sussex (Eastbourne)
 (Parking Places and Waiting, No
 Stopping and Loading Restrictions)
 Traffic Regulation Order 2021

Area TC

Key to Labels

- ABCD** Proposed Permanent TRO restriction
- ABCD** Non TRO item

Key to TRO Restriction Types

- No Waiting at Any Time
- No Waiting
- No Loading at Any Time
- No Loading
- Pay and Display
- Permit Holders Only
- Permit Holders or Pay and Display
- Resident Permit Holders Only
- Time Limited
- Permit Holders or Time Limited
- Disabled Badge Holders Only
- Ambulances Only
- Doctors Only
- Motorcycles Only
- Loading/ Unloading Only
- Taxi Only
- Loading/ Unloading Only and Taxi Only
- Bus Stop/ Stand Clearway
- Buses Only
- No Stopping on Footway or Verge
- No Stopping On Entrance Markings
- No Waiting Vehicles over 5 tonnes gross weight
- Pedestrian Crossing (controlled area)
- Pedestrian Crossing Point
- Bus Stop/ Stand Clearway

Key to Non TRO Items

- Pedestrian Crossing (controlled area)
- Pedestrian Crossing Point
- Bus Stop/ Stand Clearway

Adjacent Map Tile

- OI176**
- OJ175**
- OJ177**
- OK176**



SCALE	1 : 1000
DATE	15/12/2020
Tile Ref: OJ176	
Revision: 0	



© Crown copyright. All rights reserved
 East Sussex County Council
 Licence No. 100019601 2020

East Sussex
 County Council



The East Sussex (Eastbourne)
 (Parking Places and Waiting, No
 Stopping and Loading Restrictions)
 Traffic Regulation Order 2021

Area TC

Key to Labels

- ABCD** Proposed Permanent TRO restriction
- ABCD** Non TRO item

Key to TRO Restriction Types

- No Waiting at Any Time
- No Waiting
- No Loading at Any Time
- No Loading
- Pay and Display
- Permit Holders Only
- Permit Holders or Pay and Display
- Resident Permit Holders Only
- Time Limited
- Permit Holders or Time Limited

- Disabled Badge Holders Only
- Ambulances Only
- Doctors Only
- Motorcycles Only
- Loading/ Unloading Only
- Taxi Only
- Loading/ Unloading Only and Taxi Only
- Bus Stop/ Stand Clearway
- Buses Only
- No Stopping on Footway or Verge
- No Stopping On Entrance Markings
- No Waiting Vehicles over 5 tonnes gross weight
- Pedestrian Crossing (controlled area)
- Pedestrian Crossing Point
- Bus Stop/ Stand Clearway

Key to Non TRO Items


Adjacent Map Tile

- OI177**
- OJ176**
- OJ178**
- OK177**



SCALE 1 : 1000
 DATE 15/12/2020

Tile Ref: OJ177
 Revision: 0

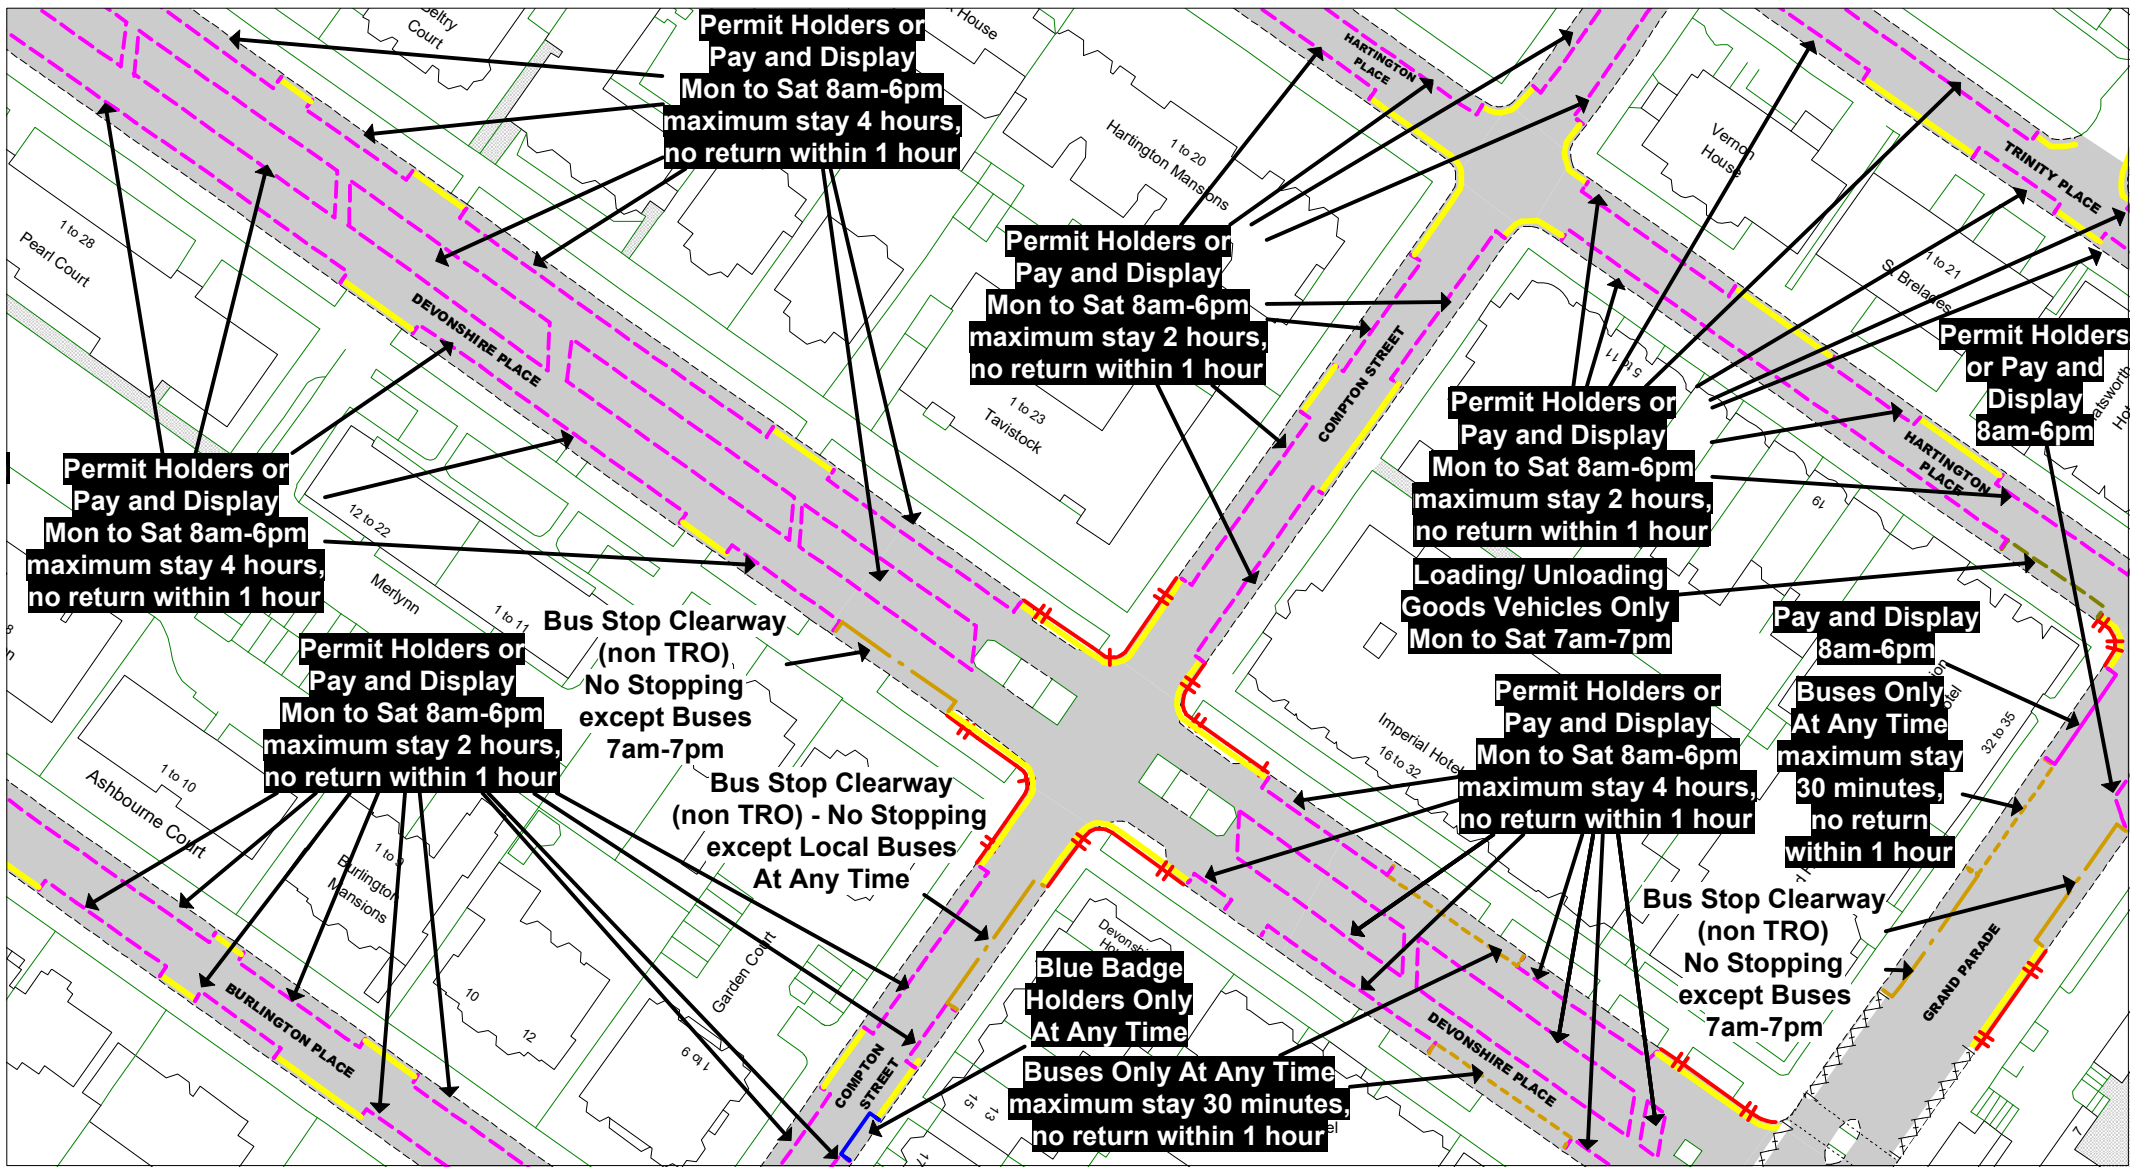

© Crown copyright. All rights reserved
East Sussex County Council
Licence No. 100019601 2020



The East Sussex (Eastbourne)
(Parking Places and Waiting, No
Stopping and Loading Restrictions)
Traffic Regulation Order 2021

Area TC

Key to Labels

- ABCD** Proposed Permanent TRO restriction
- ABCD** Non TRO item

Key to TRO Restriction Types

- No Waiting at Any Time
- No Waiting
- No Loading at Any Time
- No Loading
- Pay and Display
- Permit Holders Only
- Permit Holders or Pay and Display
- Resident Permit Holders Only
- Time Limited
- Permit Holders or Time Limited

- Disabled Badge Holders Only
- Ambulances Only
- Doctors Only
- Motorcycles Only
- Loading/ Unloading Only
- Taxi Only
- Loading/ Unloading Only and Taxi Only
- Bus Stop/ Stand Clearway
- Buses Only
- No Stopping on Footway or Verge

- No Stopping On Entrance Markings
- No Waiting Vehicles over 5 tonnes gross weight

Key to Non TRO Items

- Pedestrian Crossing (controlled area)
- Pedestrian Crossing Point
- Bus Stop/ Stand Clearway


Adjacent Map Tile

- OI178**
- OJ177**
- OJ179**
- OK178**



SCALE 1 : 1000
DATE 15/12/2020

Tile Ref: OJ178
Revision: 0

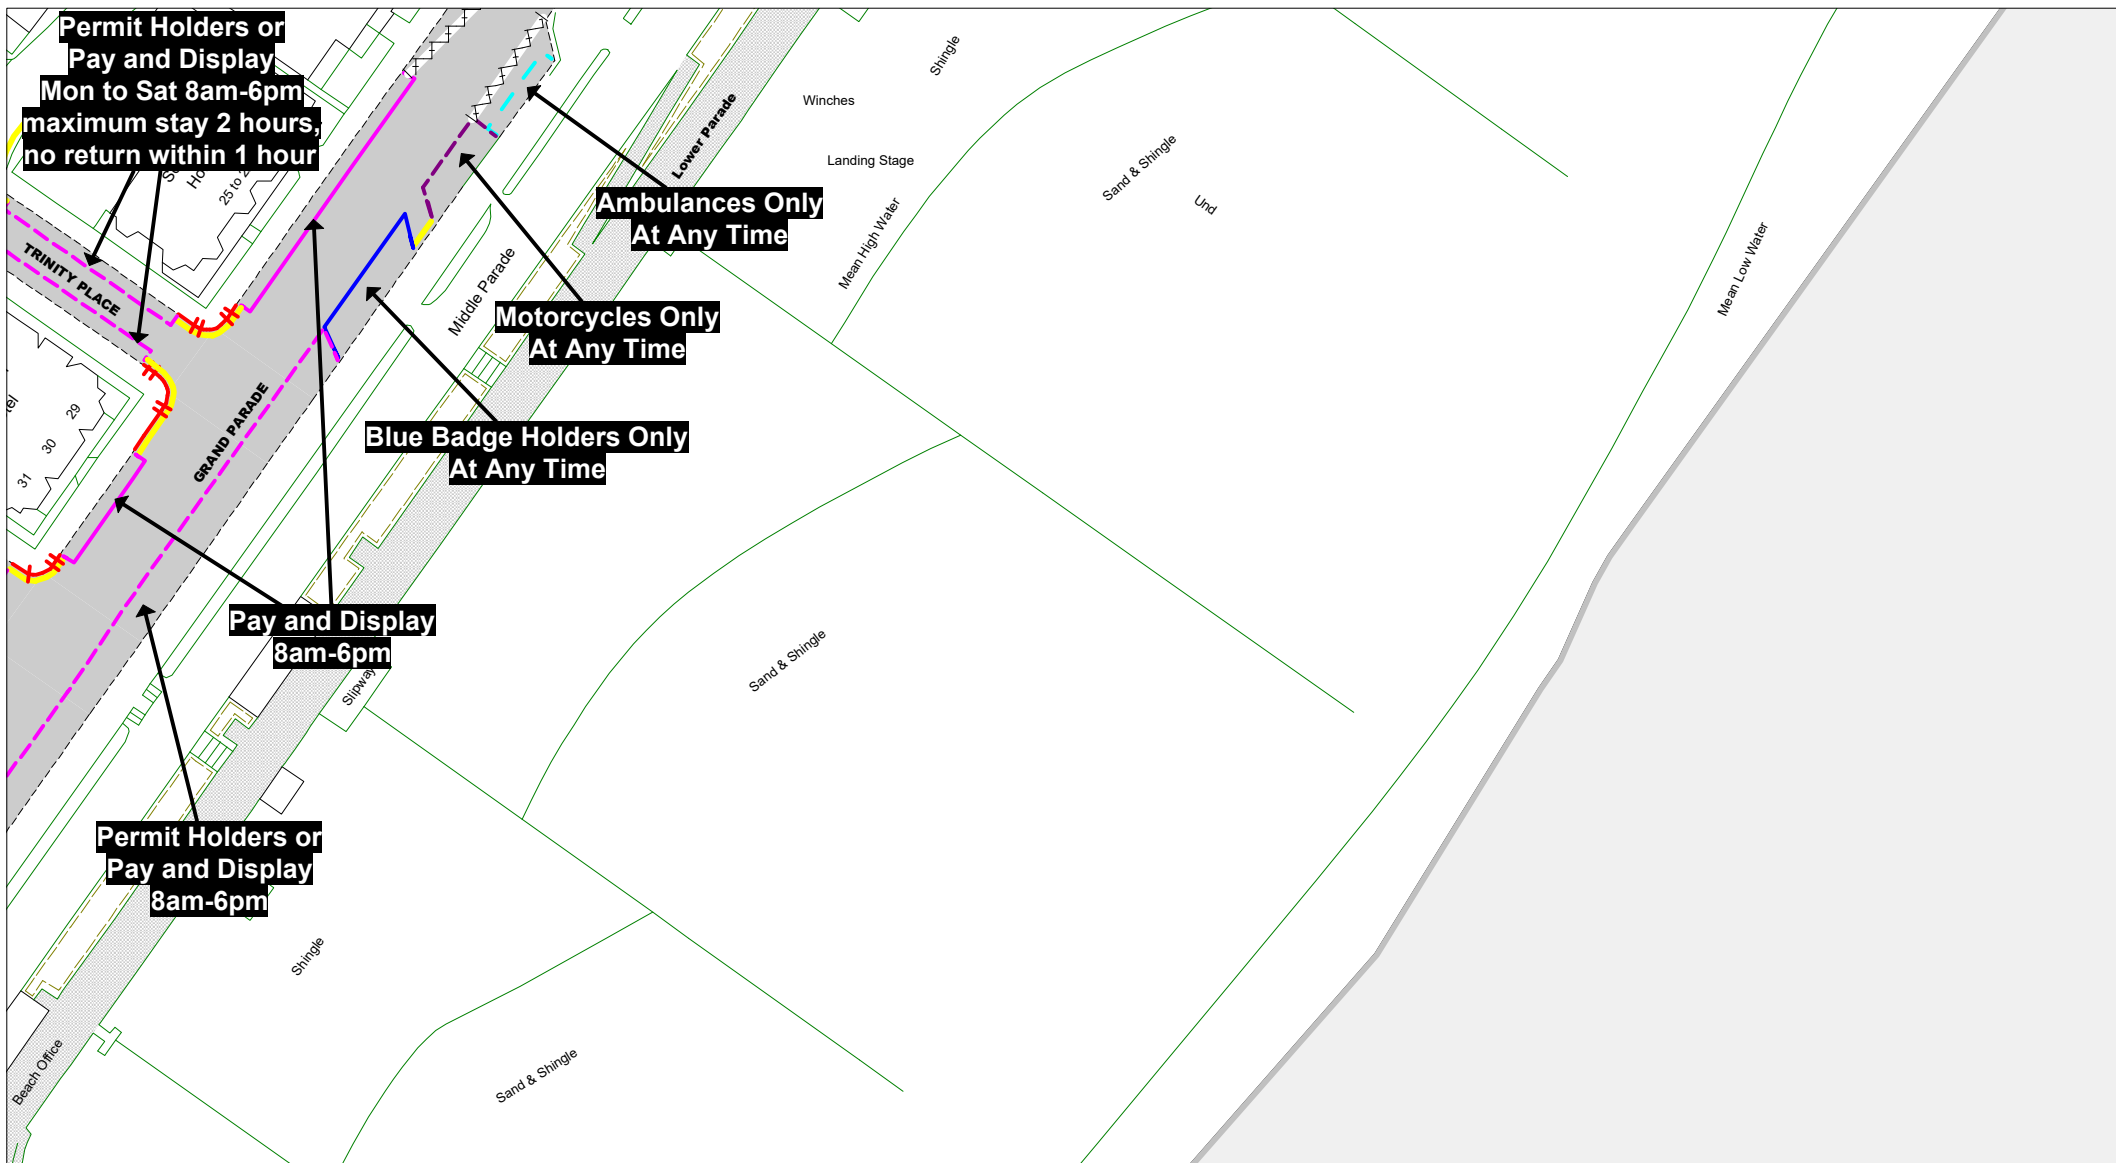

© Crown copyright. All rights reserved
 East Sussex County Council
 Licence No. 100019601 2020

East Sussex
 County Council



The East Sussex (Eastbourne)
 (Parking Places and Waiting, No
 Stopping and Loading Restrictions)
 Traffic Regulation Order 2021

Area TC

Key to Labels

- ABCD** Proposed Permanent TRO restriction
- ABCD** Non TRO item

Key to TRO Restriction Types

- No Waiting at Any Time
- No Waiting
- No Loading at Any Time
- No Loading
- Pay and Display
- Permit Holders Only
- Permit Holders or Pay and Display
- Resident Permit Holders Only
- Time Limited
- Permit Holders or Time Limited

- Disabled Badge Holders Only
- Ambulances Only
- Doctors Only
- Motorcycles Only
- Loading/ Unloading Only
- Taxi Only
- Loading/ Unloading Only and Taxi Only
- Bus Stop/ Stand Clearway
- Buses Only
- No Stopping on Footway or Verge
- No Stopping On Entrance Markings
- No Waiting Vehicles over 5 tonnes gross weight
- Pedestrian Crossing (controlled area)
- Pedestrian Crossing Point
- Bus Stop/ Stand Clearway

Key to Non TRO Items

Adjacent Map Tile

OJ179
OJ178



SCALE 1 : 1000
 DATE 15/12/2020

Tile Ref: OJ179
 Revision: 0



© Crown copyright. All rights reserved
 East Sussex County Council
 Licence No. 100019601 2020

East Sussex
 County Council



The East Sussex (Eastbourne)
 (Parking Places and Waiting, No
 Stopping and Loading Restrictions)
 Traffic Regulation Order 2021

Area TC

Key to Labels

- ABCD** Proposed Permanent TRO restriction
- ABCD** Non TRO item

Key to TRO Restriction Types

- No Waiting at Any Time
- No Waiting
- No Loading at Any Time
- No Loading
- Pay and Display
- Permit Holders Only
- Permit Holders or Pay and Display
- Resident Permit Holders Only
- Time Limited
- Permit Holders or Time Limited

- Disabled Badge Holders Only
- Ambulances Only
- Doctors Only
- Motorcycles Only
- Loading/ Unloading Only
- Taxi Only
- Loading/ Unloading Only and Taxi Only
- Bus Stop/ Stand Clearway
- Buses Only
- No Stopping on Footway or Verge
- No Stopping On Entrance Markings
- No Waiting Vehicles over 5 tonnes gross weight
- Pedestrian Crossing (controlled area)
- Pedestrian Crossing Point
- Bus Stop/ Stand Clearway


Key to Non TRO Items

Adjacent Map Tile

- OJ175**
- OK174**
- OK176**
- OL175**




SCALE	1 : 1000
DATE	15/12/2020
Tile Ref: OK175	
Revision: 0	

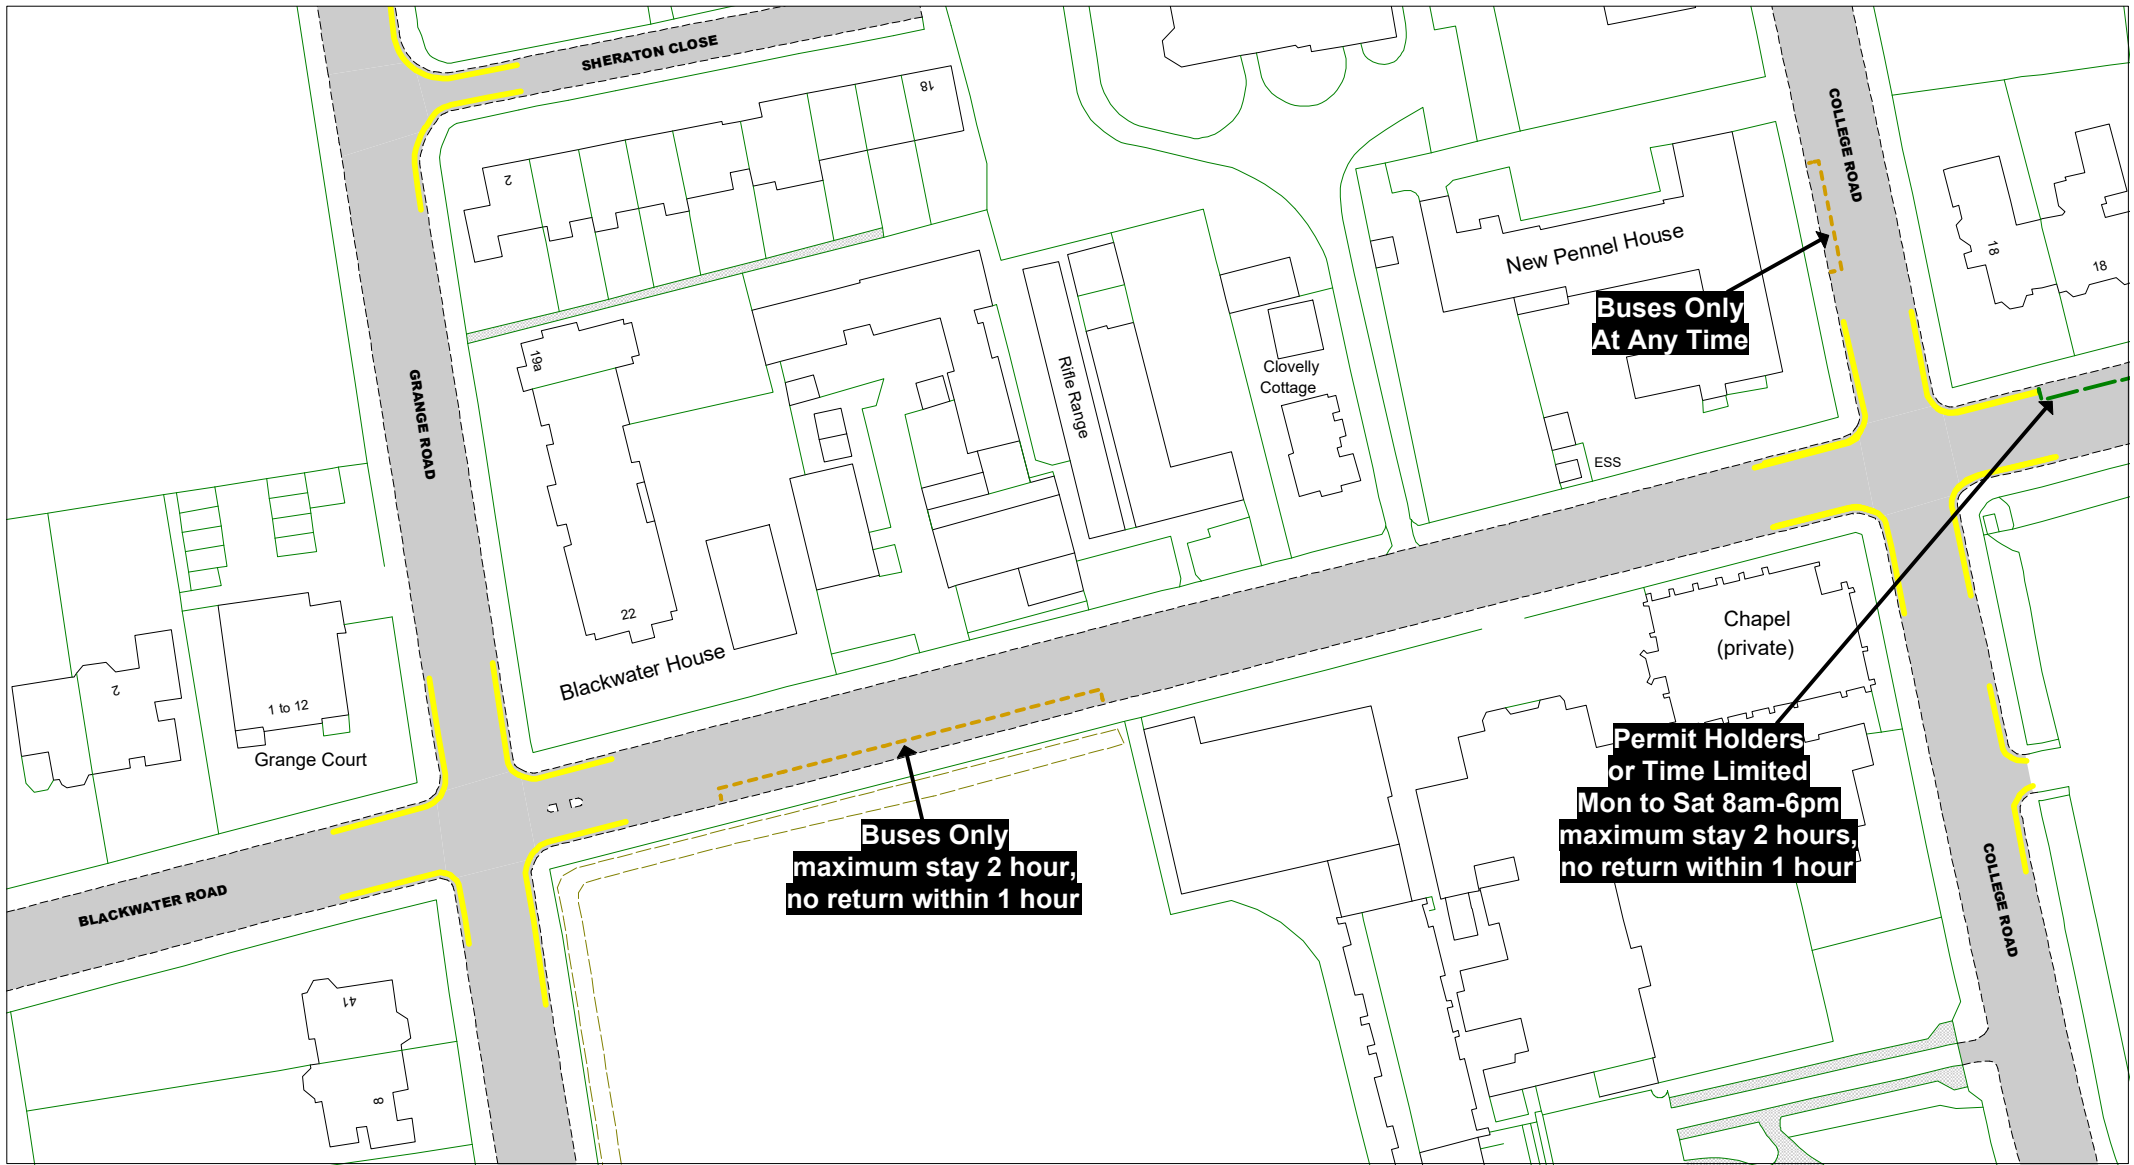

© Crown copyright. All rights reserved
 East Sussex County Council
 Licence No. 100019601 2020

East Sussex
 County Council

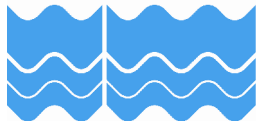

The East Sussex (Eastbourne)
 (Parking Places and Waiting, No
 Stopping and Loading Restrictions)
 Traffic Regulation Order 2021

Area TC

Key to Labels

- ABCD** Proposed Permanent TRO restriction
- ABCD** Non TRO item

Key to TRO Restriction Types

- No Waiting at Any Time
- No Waiting
- No Loading at Any Time
- No Loading
- Pay and Display
- Permit Holders Only
- Permit Holders or Pay and Display
- Resident Permit Holders Only
- Time Limited
- Permit Holders or Time Limited

Key to Non TRO Items

- Disabled Badge Holders Only
- Ambulances Only
- Doctors Only
- Motorcycles Only
- Loading/ Unloading Only
- Taxi Only
- Loading/ Unloading Only and Taxi Only
- Bus Stop/ Stand Clearway
- Buses Only
- No Stopping on Footway or Verge
- No Stopping On Entrance Markings
- No Waiting Vehicles over 5 tonnes gross weight
- Pedestrian Crossing (controlled area)
- Pedestrian Crossing Point
- Bus Stop/ Stand Clearway


Adjacent Map Tile

- OJ176**
- OK175**
- OK177**
- OL176**



SCALE	1 : 1000
DATE	15/12/2020

Tile Ref: OK176
 Revision: 0

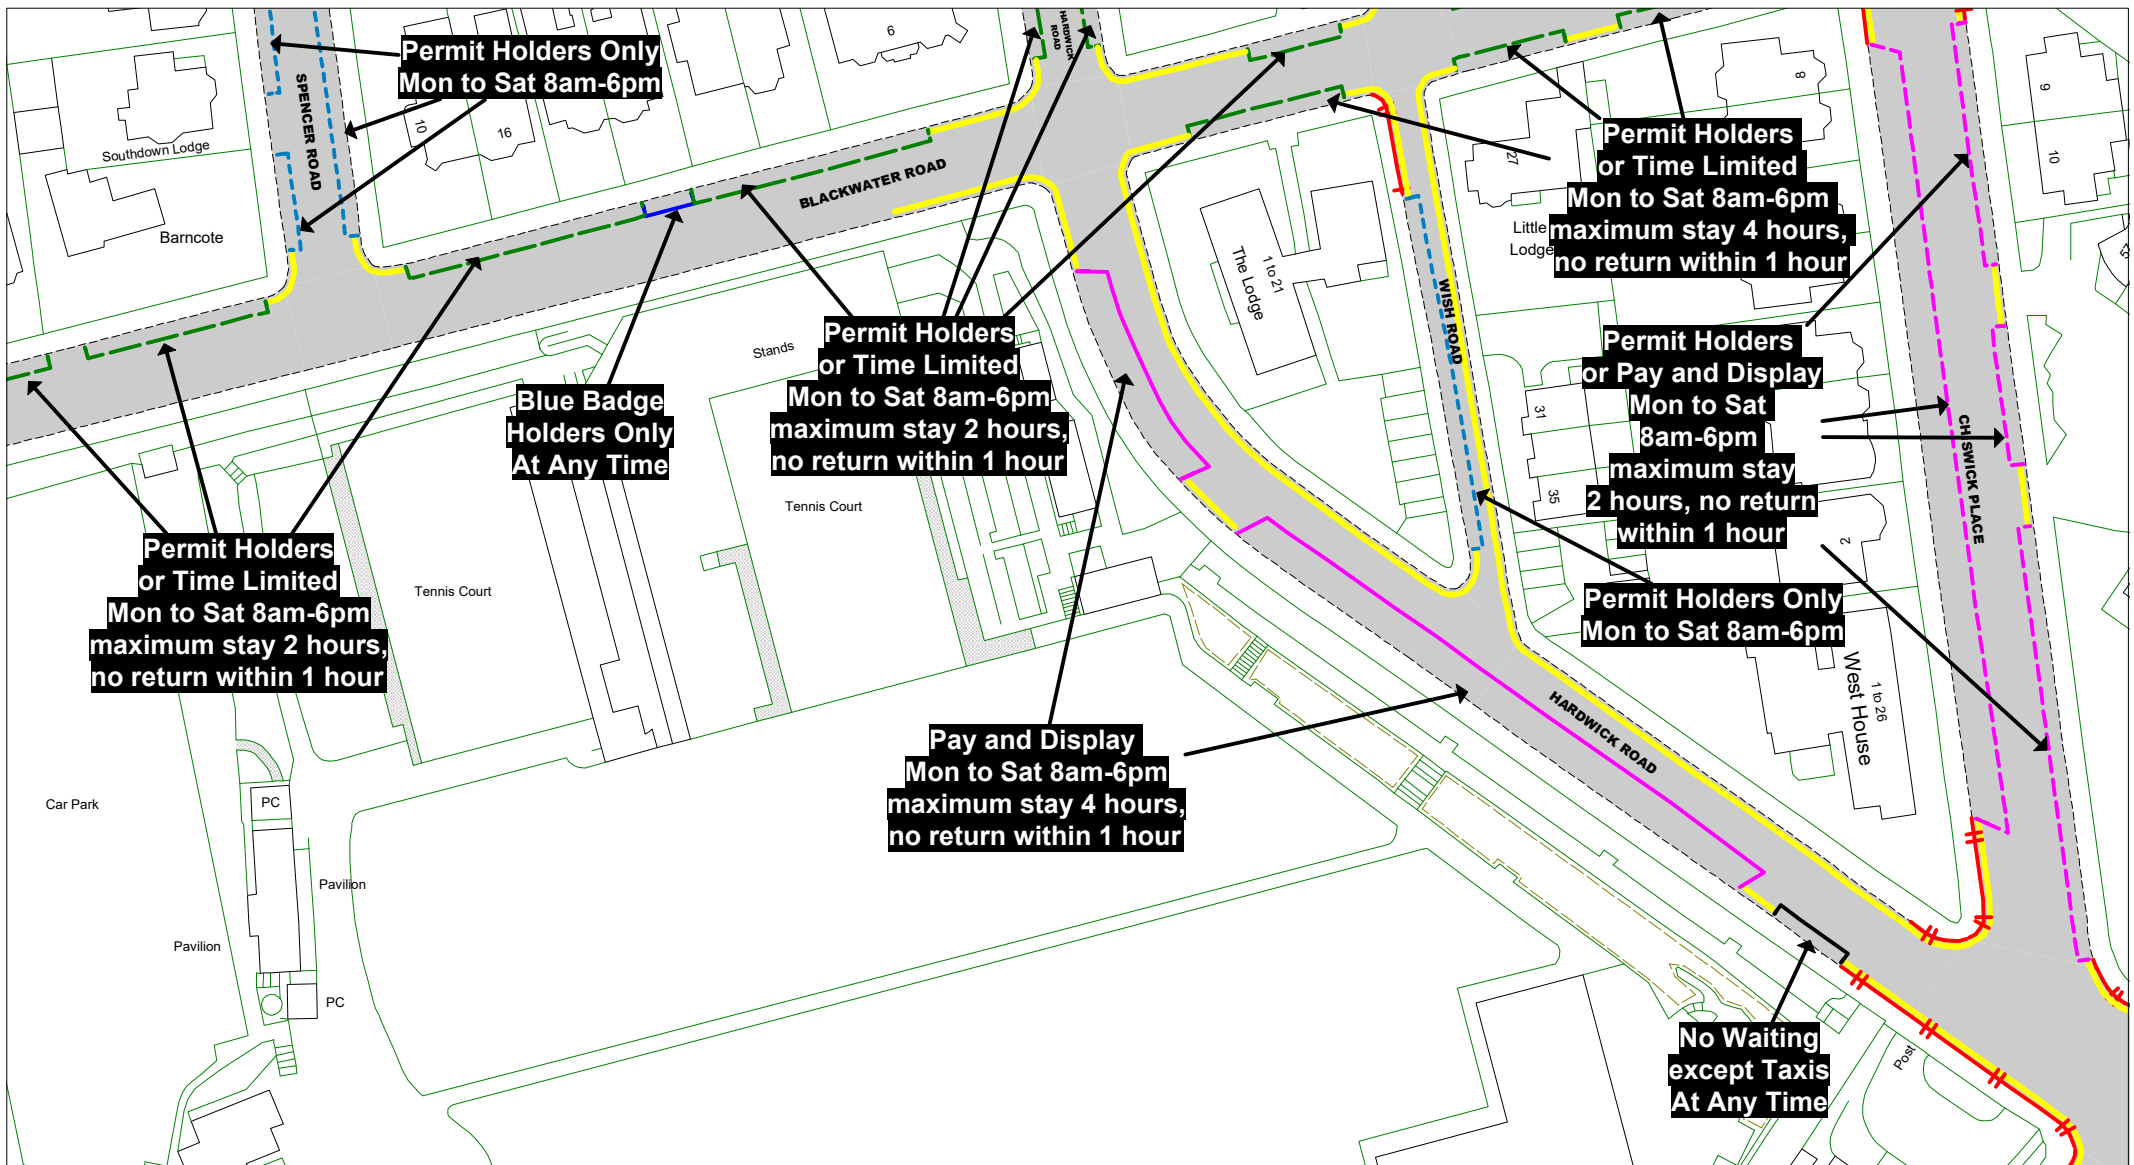

© Crown copyright. All rights reserved
 East Sussex County Council
 Licence No. 100019601 2020

East Sussex
 County Council



The East Sussex (Eastbourne)
 (Parking Places and Waiting, No
 Stopping and Loading Restrictions)
 Traffic Regulation Order 2021

Area TC

Key to Labels

- ABCD** Proposed Permanent TRO restriction
- ABCD** Non TRO item

Key to TRO Restriction Types

- No Waiting at Any Time
- No Waiting
- No Loading at Any Time
- No Loading
- Pay and Display
- Permit Holders Only
- Permit Holders or Pay and Display
- Resident Permit Holders Only
- Time Limited
- Permit Holders or Time Limited

- Disabled Badge Holders Only
- Ambulances Only
- Doctors Only
- Motorcycles Only
- Loading/ Unloading Only
- Taxi Only
- Loading/ Unloading Only and Taxi Only
- Bus Stop/ Stand Clearway
- Buses Only
- No Stopping on Footway or Verge
- No Stopping On Entrance Markings
- No Waiting Vehicles over 5 tonnes gross weight
- Pedestrian Crossing (controlled area)
- Pedestrian Crossing Point
- Bus Stop/ Stand Clearway


Key to Non TRO Items

Adjacent Map Tile

- OJ177**
- OK176**
- OK178**
- OL177**



SCALE	1 : 1000
DATE	15/12/2020
Tile Ref: OK177	
Revision: 0	

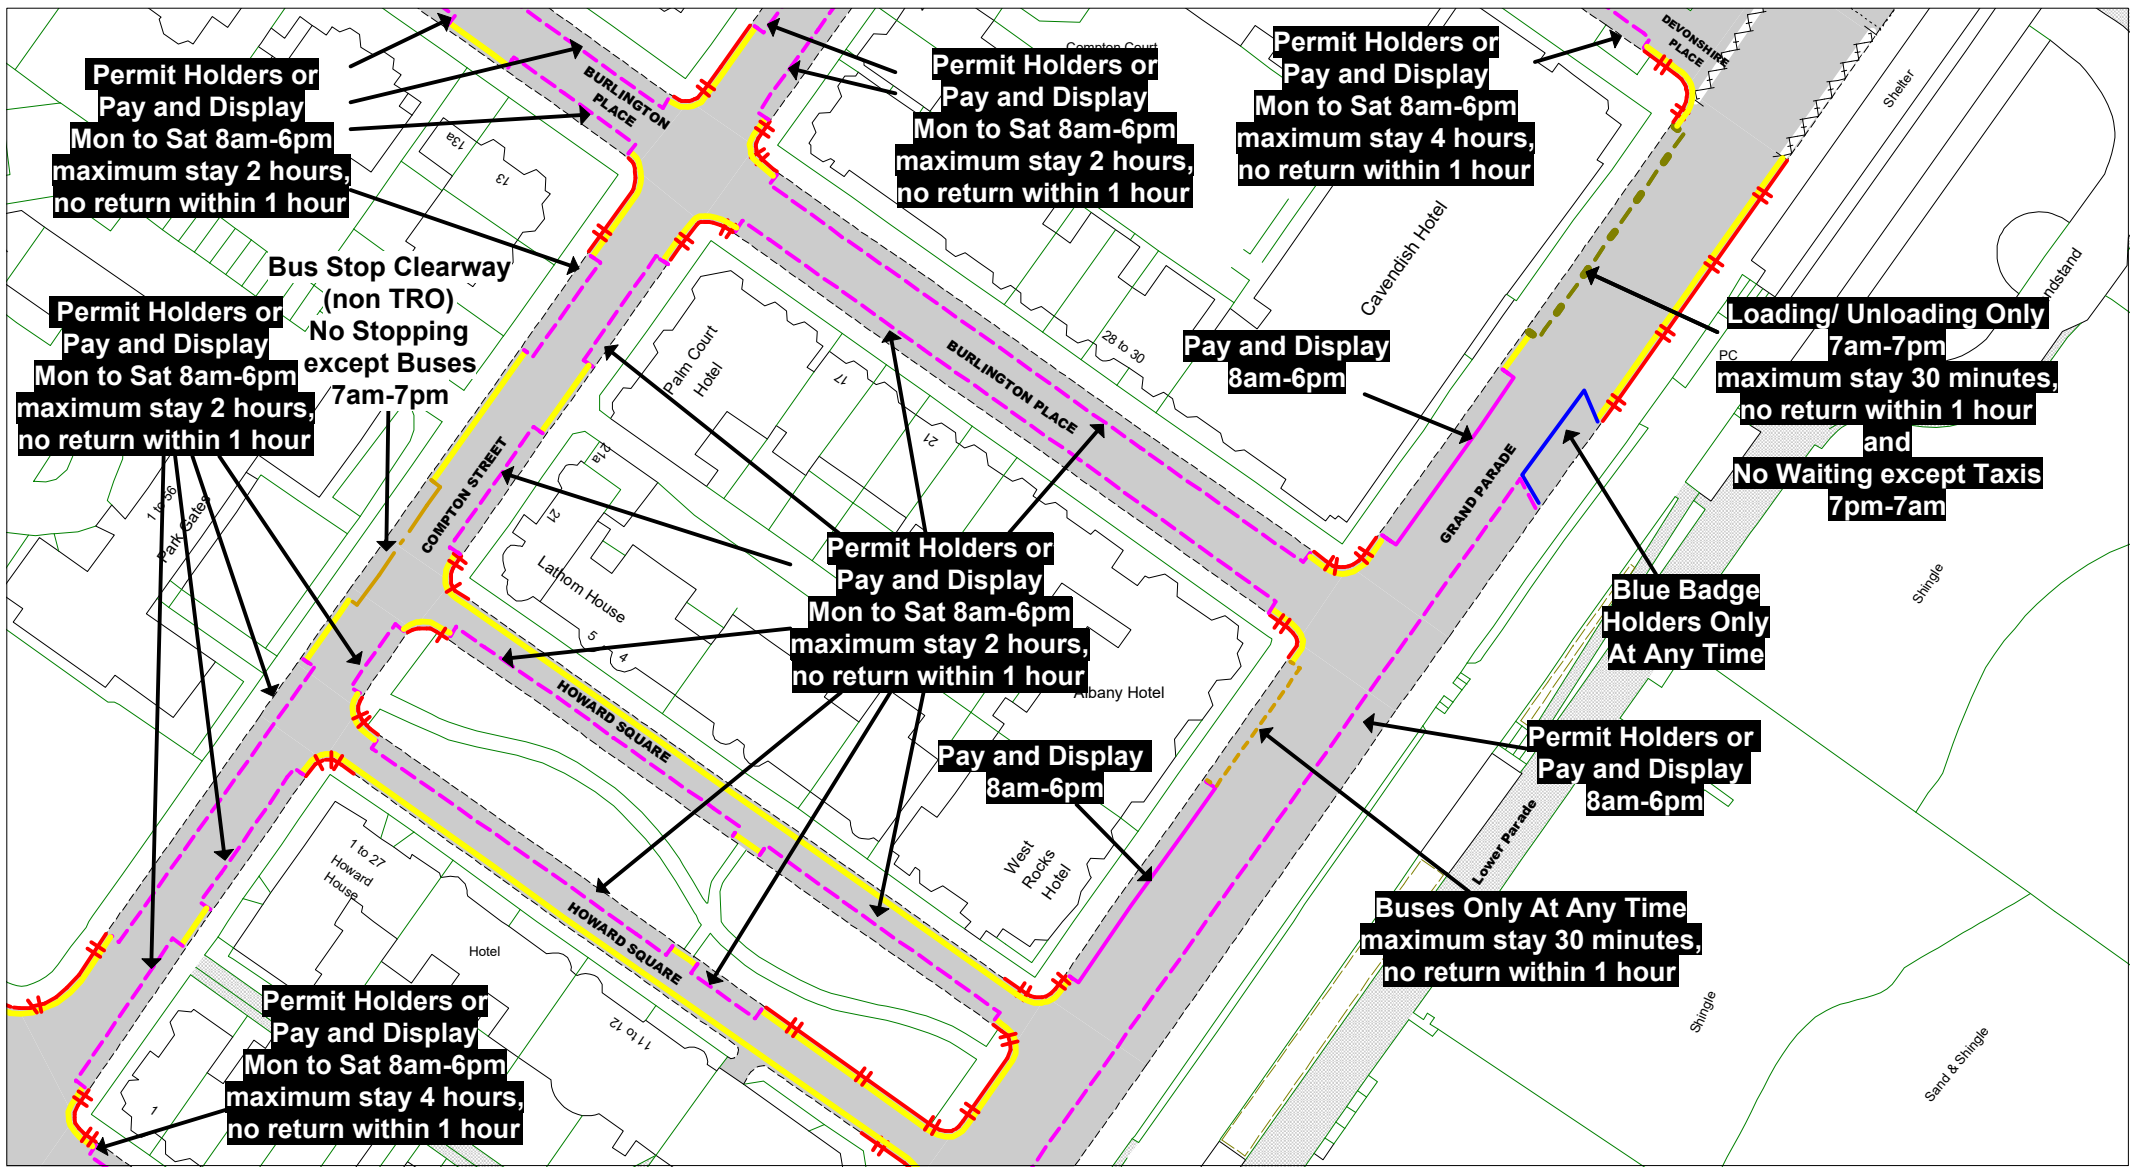

© Crown copyright. All rights reserved
 East Sussex County Council
 Licence No. 100019601 2020



The East Sussex (Eastbourne)
 (Parking Places and Waiting, No
 Stopping and Loading Restrictions)
 Traffic Regulation Order 2021

Area TC

Key to Labels
 ABCD Proposed Permanent TRO restriction
 ABCD Non TRO item

Key to TRO Restriction Types

- No Waiting at Any Time
- No Waiting
- No Loading at Any Time
- No Loading
- Pay and Display
- Permit Holders Only
- Permit Holders or Pay and Display
- Resident Permit Holders Only
- Time Limited
- Permit Holders or Time Limited

- Disabled Badge Holders Only
- Ambulances Only
- Doctors Only
- Motorcycles Only
- Loading/ Unloading Only
- Taxi Only
- Loading/ Unloading Only and Taxi Only
- Bus Stop/ Stand Clearway
- Buses Only
- No Stopping on Footway or Verge

- No Stopping On Entrance Markings
- No Waiting Vehicles over 5 tonnes gross weight

Key to Non TRO Items

- Pedestrian Crossing (controlled area)
- Pedestrian Crossing Point
- Bus Stop/ Stand Clearway

Adjacent Map Tile

OJ178
 OK177
 OL178



SCALE 1 : 1000
 DATE 15/12/2020

Tile Ref: OK178
 Revision: 0



© Crown copyright. All rights reserved
 East Sussex County Council
 Licence No. 100019601 2020

East Sussex
 County Council



The East Sussex (Eastbourne)
 (Parking Places and Waiting, No
 Stopping and Loading Restrictions)
 Traffic Regulation Order 2021

Area TC

Key to Labels

- ABCD** Proposed Permanent TRO restriction
- ABCD** Non TRO item

Key to TRO Restriction Types

- No Waiting at Any Time
- No Waiting
- No Loading at Any Time
- No Loading
- Pay and Display
- Permit Holders Only
- Permit Holders or Pay and Display
- Resident Permit Holders Only
- Time Limited
- Permit Holders or Time Limited

- Disabled Badge Holders Only
- Ambulances Only
- Doctors Only
- Motorcycles Only
- Loading/ Unloading Only
- Taxi Only
- Loading/ Unloading Only and Taxi Only
- Bus Stop/ Stand Clearway
- Buses Only
- No Stopping on Footway or Verge
- No Stopping On Entrance Markings
- No Waiting Vehicles over 5 tonnes gross weight
- Pedestrian Crossing (controlled area)
- Pedestrian Crossing Point
- Bus Stop/ Stand Clearway

Key to Non TRO Items

Adjacent Map Tile

- OK175**
- OL174**
- OL176**
- OM175**



SCALE	1 : 1000
DATE	15/12/2020
Tile Ref: OL175	
Revision: 0	



© Crown copyright. All rights reserved
 East Sussex County Council
 Licence No. 100019601 2020



The East Sussex (Eastbourne)
 (Parking Places and Waiting, No
 Stopping and Loading Restrictions)
 Traffic Regulation Order 2021

Area TC

Key to Labels

- ABCD** Proposed Permanent TRO restriction
- ABCD** Non TRO item

Key to TRO Restriction Types

- No Waiting at Any Time
- No Waiting
- No Loading at Any Time
- No Loading
- Pay and Display
- Permit Holders Only
- Permit Holders or Pay and Display
- Resident Permit Holders Only
- Time Limited
- Permit Holders or Time Limited

- Disabled Badge Holders Only
- Ambulances Only
- Doctors Only
- Motorcycles Only
- Loading/ Unloading Only
- Taxi Only
- Loading/ Unloading Only and Taxi Only
- Bus Stop/ Stand Clearway
- Buses Only
- No Stopping on Footway or Verge
- No Stopping On Entrance Markings
- No Waiting Vehicles over 5 tonnes gross weight
- Pedestrian Crossing (controlled area)
- Pedestrian Crossing Point
- Bus Stop/ Stand Clearway


Key to Non TRO Items

Adjacent Map Tile

- OK176**
- OL175**
- OL177**
- OM176**



SCALE	1 : 1000
DATE	15/12/2020
Tile Ref: OL176	
Revision: 0	

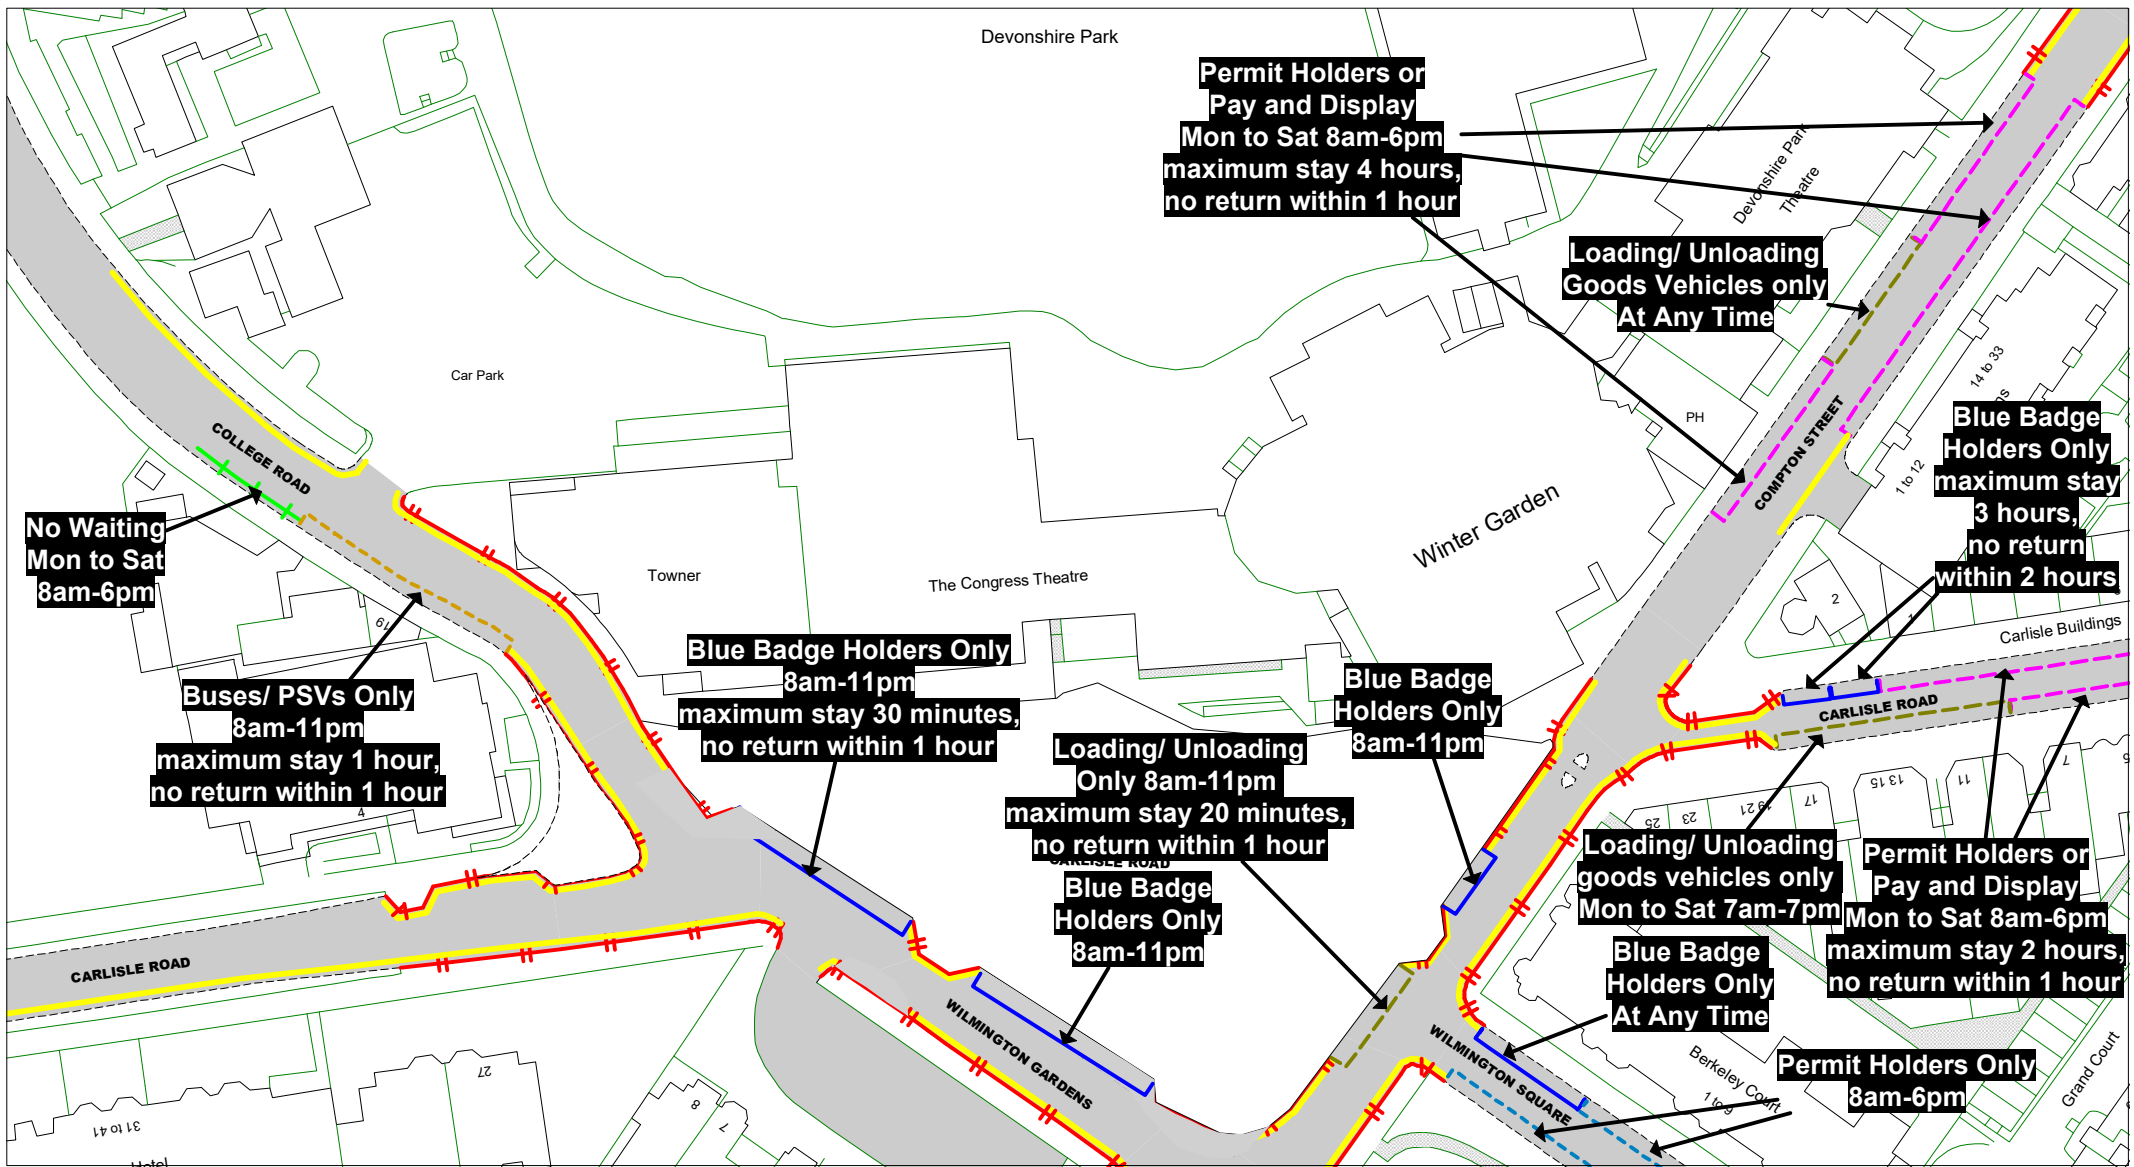

© Crown copyright. All rights reserved
East Sussex County Council
Licence No. 100019601 2020

East Sussex
County Council



The East Sussex (Eastbourne)
(Parking Places and Waiting, No
Stopping and Loading Restrictions)
Traffic Regulation Order 2021

Area TC

Key to Labels

- ABCD** Proposed Permanent TRO restriction
- ABCD** Non TRO item

Key to TRO Restriction Types

- No Waiting at Any Time
- No Waiting
- No Loading at Any Time
- No Loading
- Pay and Display
- Permit Holders Only
- Permit Holders or Pay and Display
- Resident Permit Holders Only
- Time Limited
- Permit Holders or Time Limited

- Disabled Badge Holders Only
- Ambulances Only
- Doctors Only
- Motorcycles Only
- Loading/ Unloading Only
- Taxi Only
- Loading/ Unloading Only and Taxi Only
- Bus Stop/ Stand Clearway
- Buses Only
- No Stopping on Footway or Verge
- No Stopping On Entrance Markings
- No Waiting Vehicles over 5 tonnes gross weight
- Pedestrian Crossing (controlled area)
- Pedestrian Crossing Point
- Bus Stop/ Stand Clearway

Key to Non TRO Items


- Pedestrian Crossing (controlled area)
- Pedestrian Crossing Point
- Bus Stop/ Stand Clearway

Adjacent Map Tile

- OK177**
- OL176**
- OL178**
- OM177**



SCALE	1 : 1000
DATE	15/12/2020
Tile Ref: OL177	
Revision: 0	

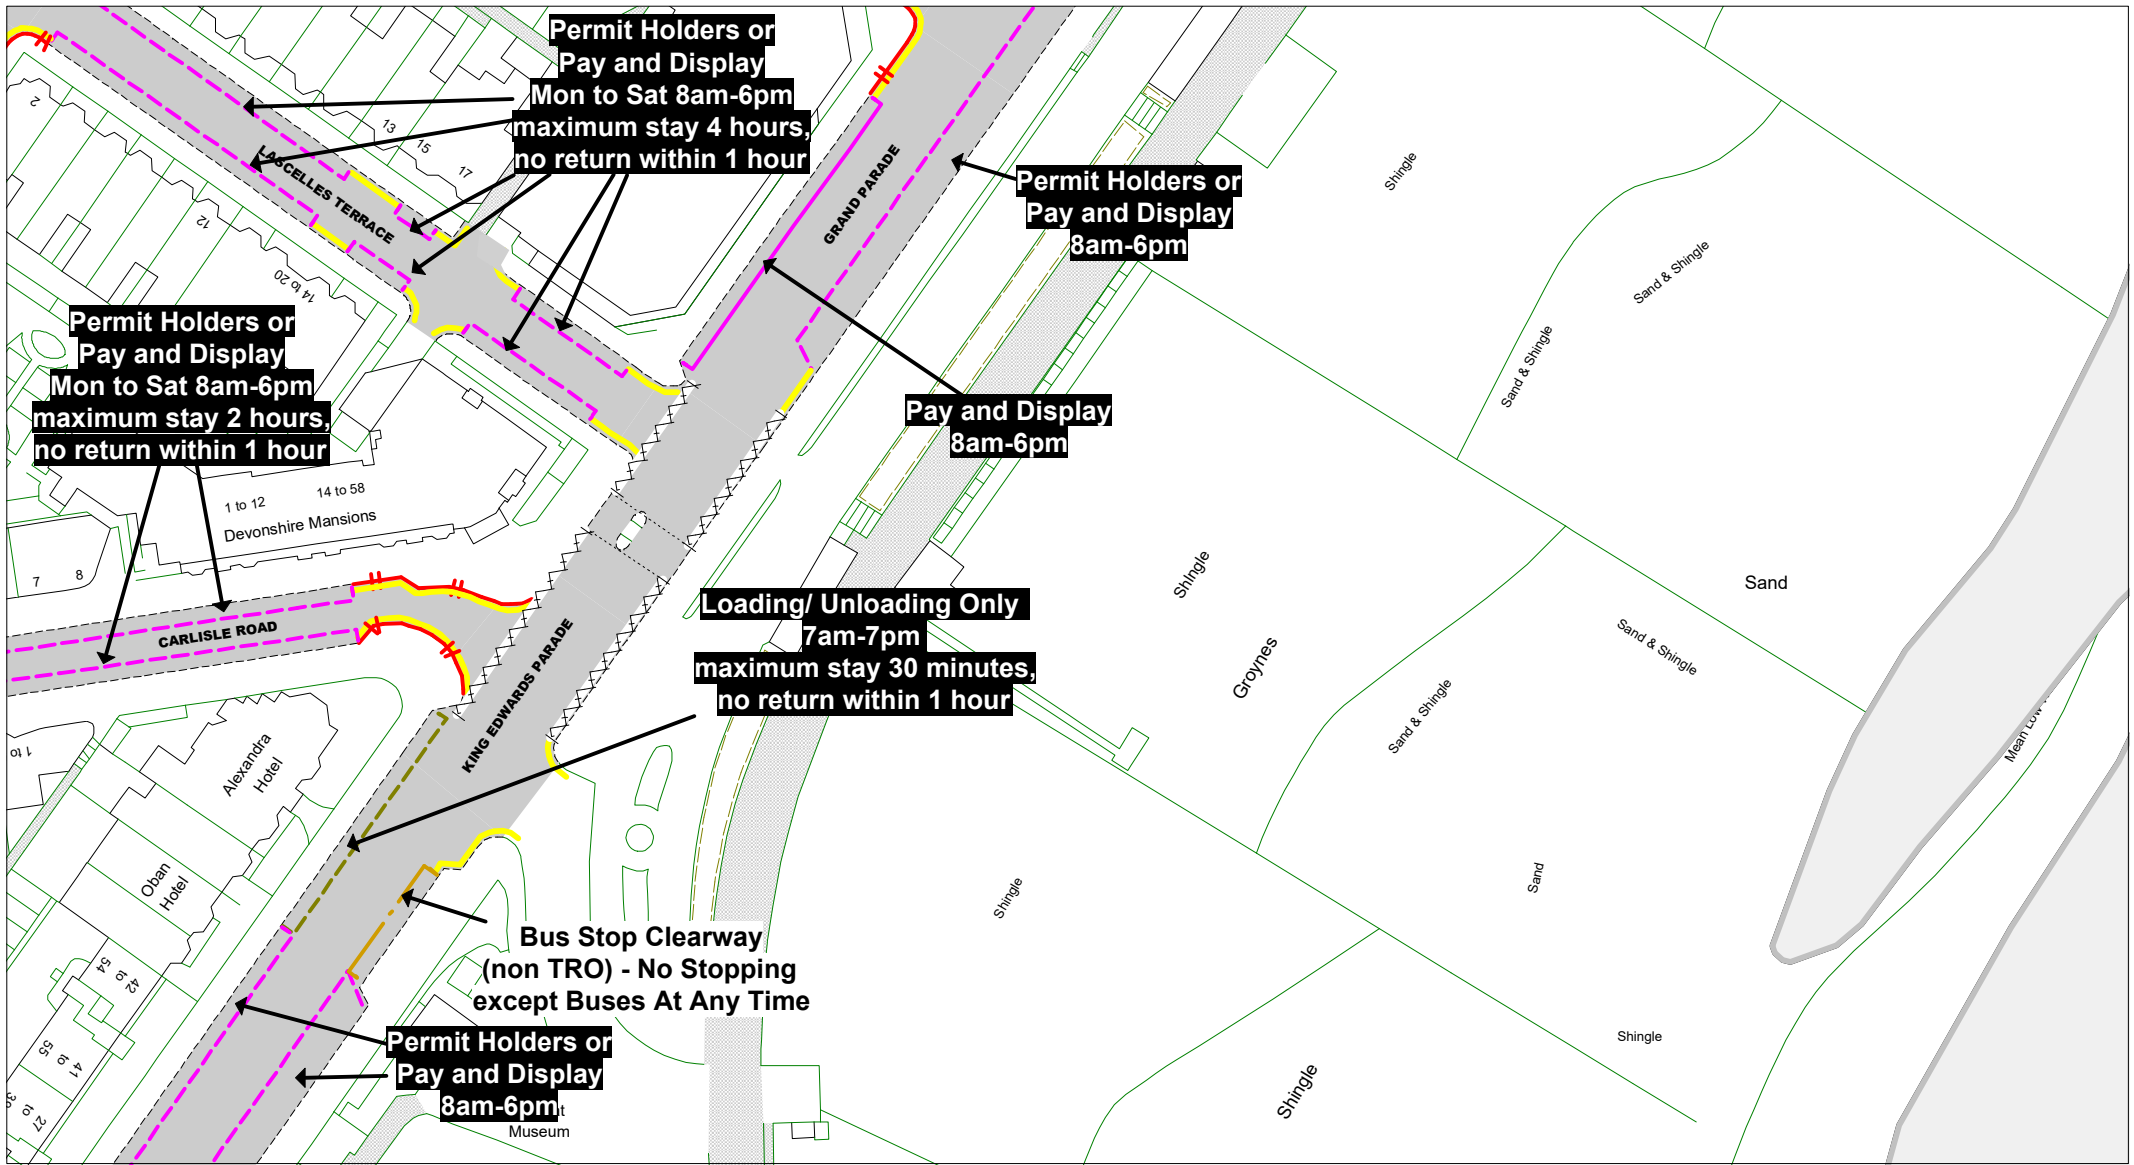

© Crown copyright. All rights reserved
East Sussex County Council
Licence No. 100019601 2020



The East Sussex (Eastbourne)
(Parking Places and Waiting, No
Stopping and Loading Restrictions)
Traffic Regulation Order 2021

Area TC

Key to Labels

- ABCD** Proposed Permanent TRO restriction
- ABCD** Non TRO item

Key to TRO Restriction Types

- No Waiting at Any Time
- No Waiting
- No Loading at Any Time
- No Loading
- Pay and Display
- Permit Holders Only
- Permit Holders or Pay and Display
- Resident Permit Holders Only
- Time Limited
- Permit Holders or Time Limited

- Disabled Badge Holders Only
- Ambulances Only
- Doctors Only
- Motorcycles Only
- Loading/ Unloading Only
- Taxi Only
- Loading/ Unloading Only and Taxi Only
- Bus Stop/ Stand Clearway
- Buses Only
- No Stopping on Footway or Verge
- No Stopping On Entrance Markings
- No Waiting Vehicles over 5 tonnes gross weight
- Pedestrian Crossing (controlled area)
- Pedestrian Crossing Point
- Bus Stop/ Stand Clearway

Key to Non TRO Items

Adjacent Map Tile

OK178

OL177

OM178



SCALE 1 : 1000

DATE 15/12/2020

Tile Ref: OL178
Revision: 0



© Crown copyright. All rights reserved
 East Sussex County Council
 Licence No. 100019601 2020

East Sussex
 County Council



The East Sussex (Eastbourne)
 (Parking Places and Waiting, No
 Stopping and Loading Restrictions)
 Traffic Regulation Order 2021

Area TC

Key to Labels

- ABCD** Proposed Permanent TRO restriction
- ABCD** Non TRO item

Key to TRO Restriction Types

- No Waiting at Any Time
- No Waiting
- No Loading at Any Time
- No Loading
- Pay and Display
- Permit Holders Only
- Permit Holders or Pay and Display
- Resident Permit Holders Only
- Time Limited
- Permit Holders or Time Limited
- Disabled Badge Holders Only
- Ambulances Only
- Doctors Only
- Motorcycles Only
- Loading/ Unloading Only
- Taxi Only
- Loading/ Unloading Only and Taxi Only
- Bus Stop/ Stand Clearway
- Buses Only
- No Stopping on Footway or Verge
- No Stopping On Entrance Markings
- No Waiting Vehicles over 5 tonnes gross weight
- Pedestrian Crossing (controlled area)
- Pedestrian Crossing Point
- Bus Stop/ Stand Clearway

Key to Non TRO Items

Adjacent Map Tile

- OL175**
- OM174**
- OM176**
- ON175**



SCALE	1 : 1000
DATE	15/12/2020
Tile Ref: OM175	
Revision: 0	



© Crown copyright. All rights reserved
 East Sussex County Council
 Licence No. 100019601 2020

East Sussex
 County Council



The East Sussex (Eastbourne)
 (Parking Places and Waiting, No
 Stopping and Loading Restrictions)
 Traffic Regulation Order 2021

Area TC

Key to Labels

- ABCD** Proposed Permanent TRO restriction
- ABCD** Non TRO item

Key to TRO Restriction Types

- No Waiting at Any Time
- No Waiting
- No Loading at Any Time
- No Loading
- Pay and Display
- Permit Holders Only
- Permit Holders or Pay and Display
- Resident Permit Holders Only
- Time Limited
- Permit Holders or Time Limited

- Disabled Badge Holders Only
- Ambulances Only
- Doctors Only
- Motorcycles Only
- Loading/ Unloading Only
- Taxi Only
- Loading/ Unloading Only and Taxi Only
- Bus Stop/ Stand Clearway
- Buses Only
- No Stopping on Footway or Verge
- No Stopping On Entrance Markings
- No Waiting Vehicles over 5 tonnes gross weight
- Pedestrian Crossing (controlled area)
- Pedestrian Crossing Point
- Bus Stop/ Stand Clearway


Key to Non TRO Items

Adjacent Map Tile

- OL176**
- OM175**
- OM177**
- ON176**




SCALE	1 : 1000
DATE	15/12/2020
Tile Ref: OM176	
Revision: 0	

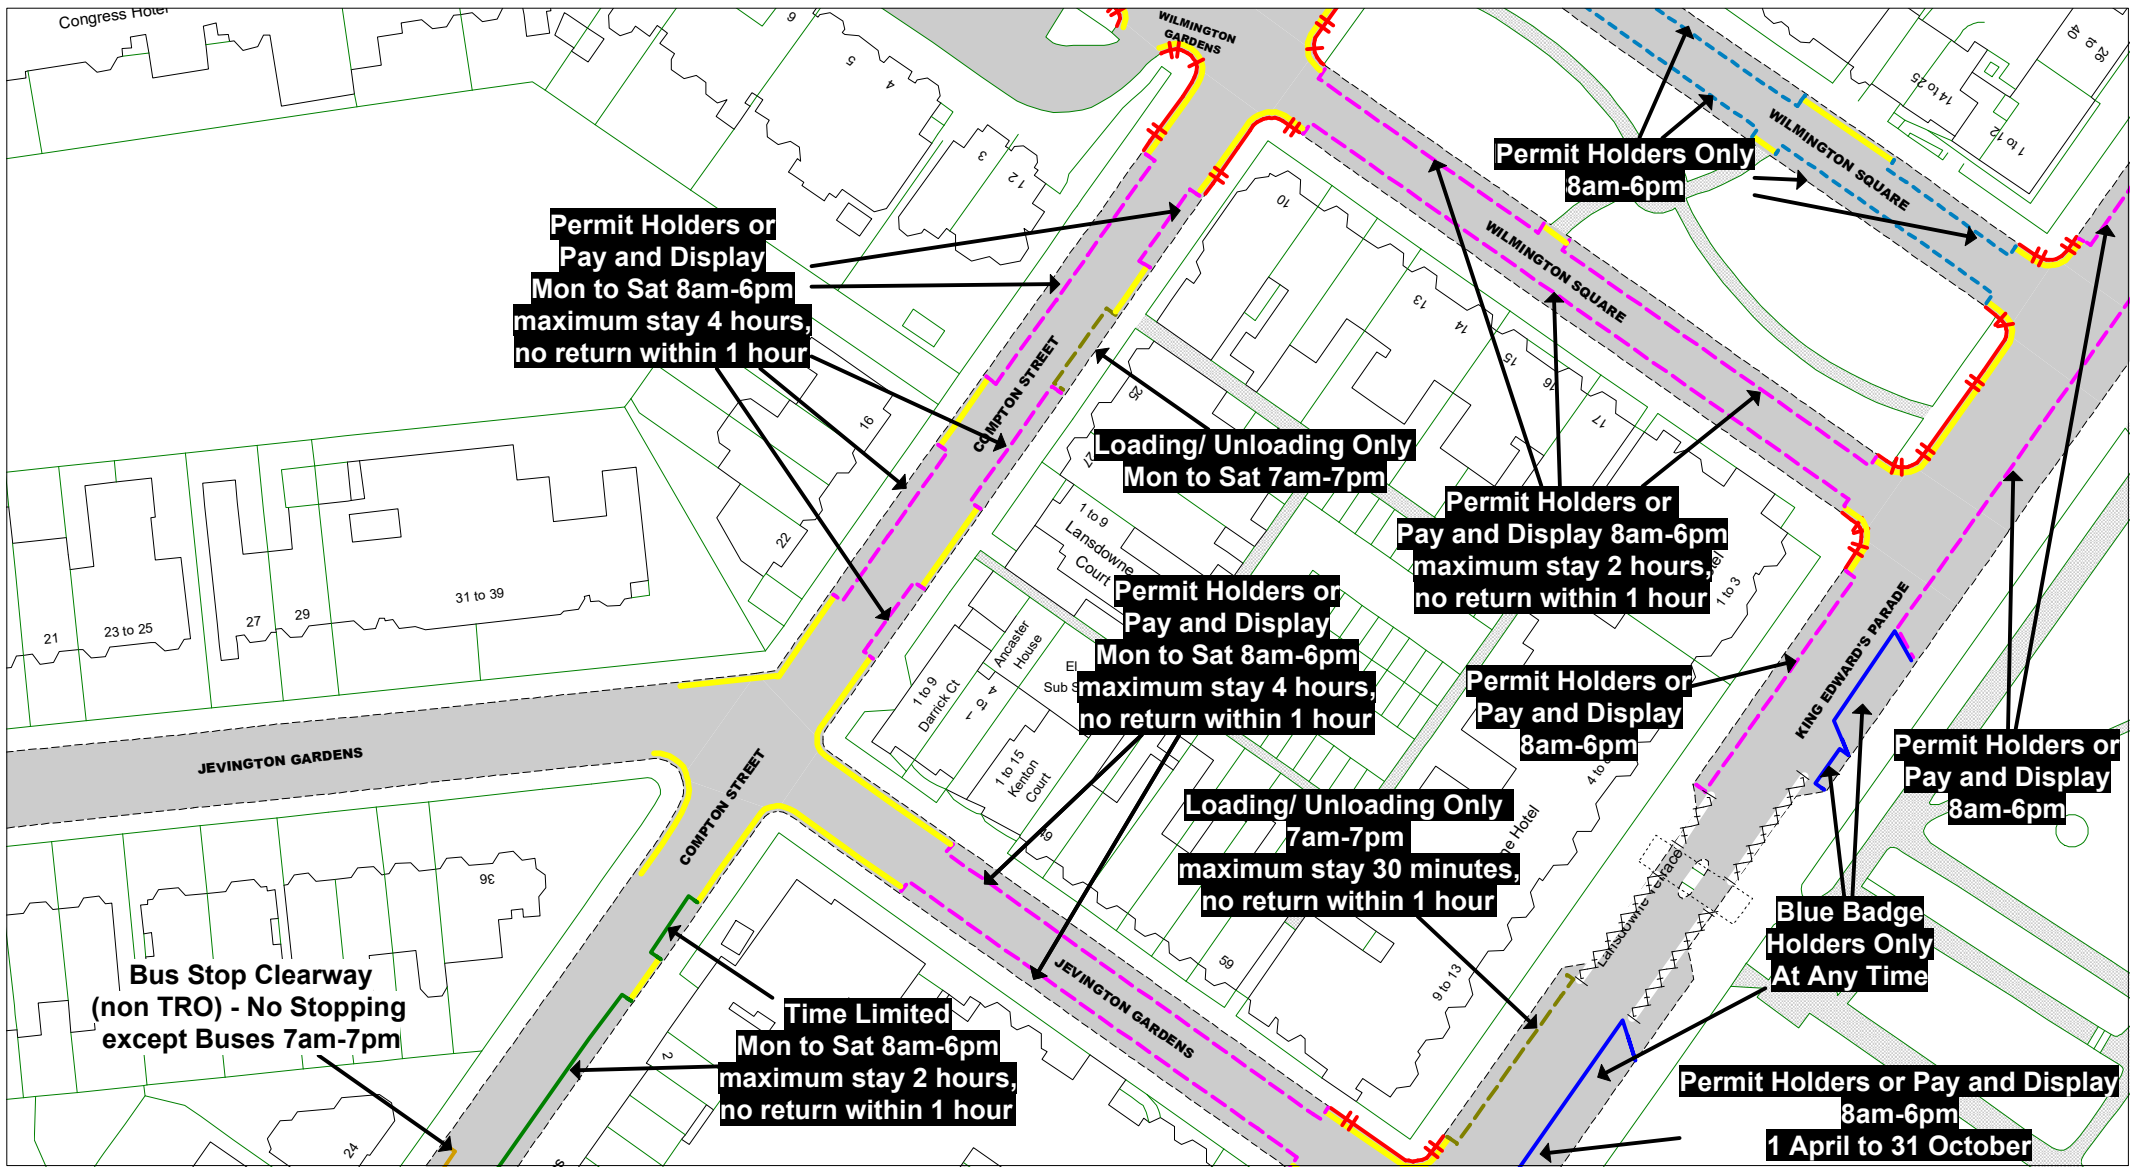

© Crown copyright. All rights reserved
East Sussex County Council
Licence No. 100019601 2020

East Sussex
County Council

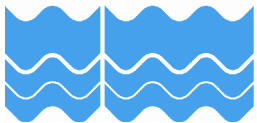

The East Sussex (Eastbourne)
(Parking Places and Waiting, No
Stopping and Loading Restrictions)
Traffic Regulation Order 2021

Area TC

Key to Labels

- ABCD** Proposed Permanent TRO restriction
- ABCD** Non TRO item

Key to TRO Restriction Types

- No Waiting at Any Time
- No Waiting
- No Loading at Any Time
- No Loading
- Pay and Display
- Permit Holders Only
- Permit Holders or Pay and Display
- Resident Permit Holders Only
- Time Limited
- Permit Holders or Time Limited

- Disabled Badge Holders Only
- Ambulances Only
- Doctors Only
- Motorcycles Only
- Loading/ Unloading Only
- Taxi Only
- Loading/ Unloading Only and Taxi Only
- Bus Stop/ Stand Clearway
- Buses Only
- No Stopping on Footway or Verge
- No Stopping On Entrance Markings
- No Waiting Vehicles over 5 tonnes gross weight
- Pedestrian Crossing (controlled area)
- Pedestrian Crossing Point
- Bus Stop/ Stand Clearway

Key to Non TRO Items

Adjacent Map Tile

- OL177**
- OM176**
- OM178**
- ON177**



SCALE 1 : 1000
DATE 15/12/2020

Tile Ref: OM177
Revision: 0



© Crown copyright. All rights reserved
 East Sussex County Council
 Licence No. 100019601 2020

East Sussex
 County Council



The East Sussex (Eastbourne)
 (Parking Places and Waiting, No
 Stopping and Loading Restrictions)
 Traffic Regulation Order 2021

Area TC

Key to Labels

- ABCD** Proposed Permanent TRO restriction
- ABCD** Non TRO item

Key to TRO Restriction Types

- No Waiting at Any Time
- No Waiting
- No Loading at Any Time
- No Loading
- Pay and Display
- Permit Holders Only
- Permit Holders or Pay and Display
- Resident Permit Holders Only
- Time Limited
- Permit Holders or Time Limited

- Disabled Badge Holders Only
- Ambulances Only
- Doctors Only
- Motorcycles Only
- Loading/ Unloading Only
- Taxi Only
- Loading/ Unloading Only and Taxi Only
- Bus Stop/ Stand Clearway
- Buses Only
- No Stopping on Footway or Verge
- No Stopping On Entrance Markings
- No Waiting Vehicles over 5 tonnes gross weight
- Pedestrian Crossing (controlled area)
- Pedestrian Crossing Point
- Bus Stop/ Stand Clearway

Key to Non TRO Items


Adjacent Map Tile

OL178
OM177



SCALE 1 : 1000
 DATE 15/12/2020

Tile Ref: OM178
 Revision: 0

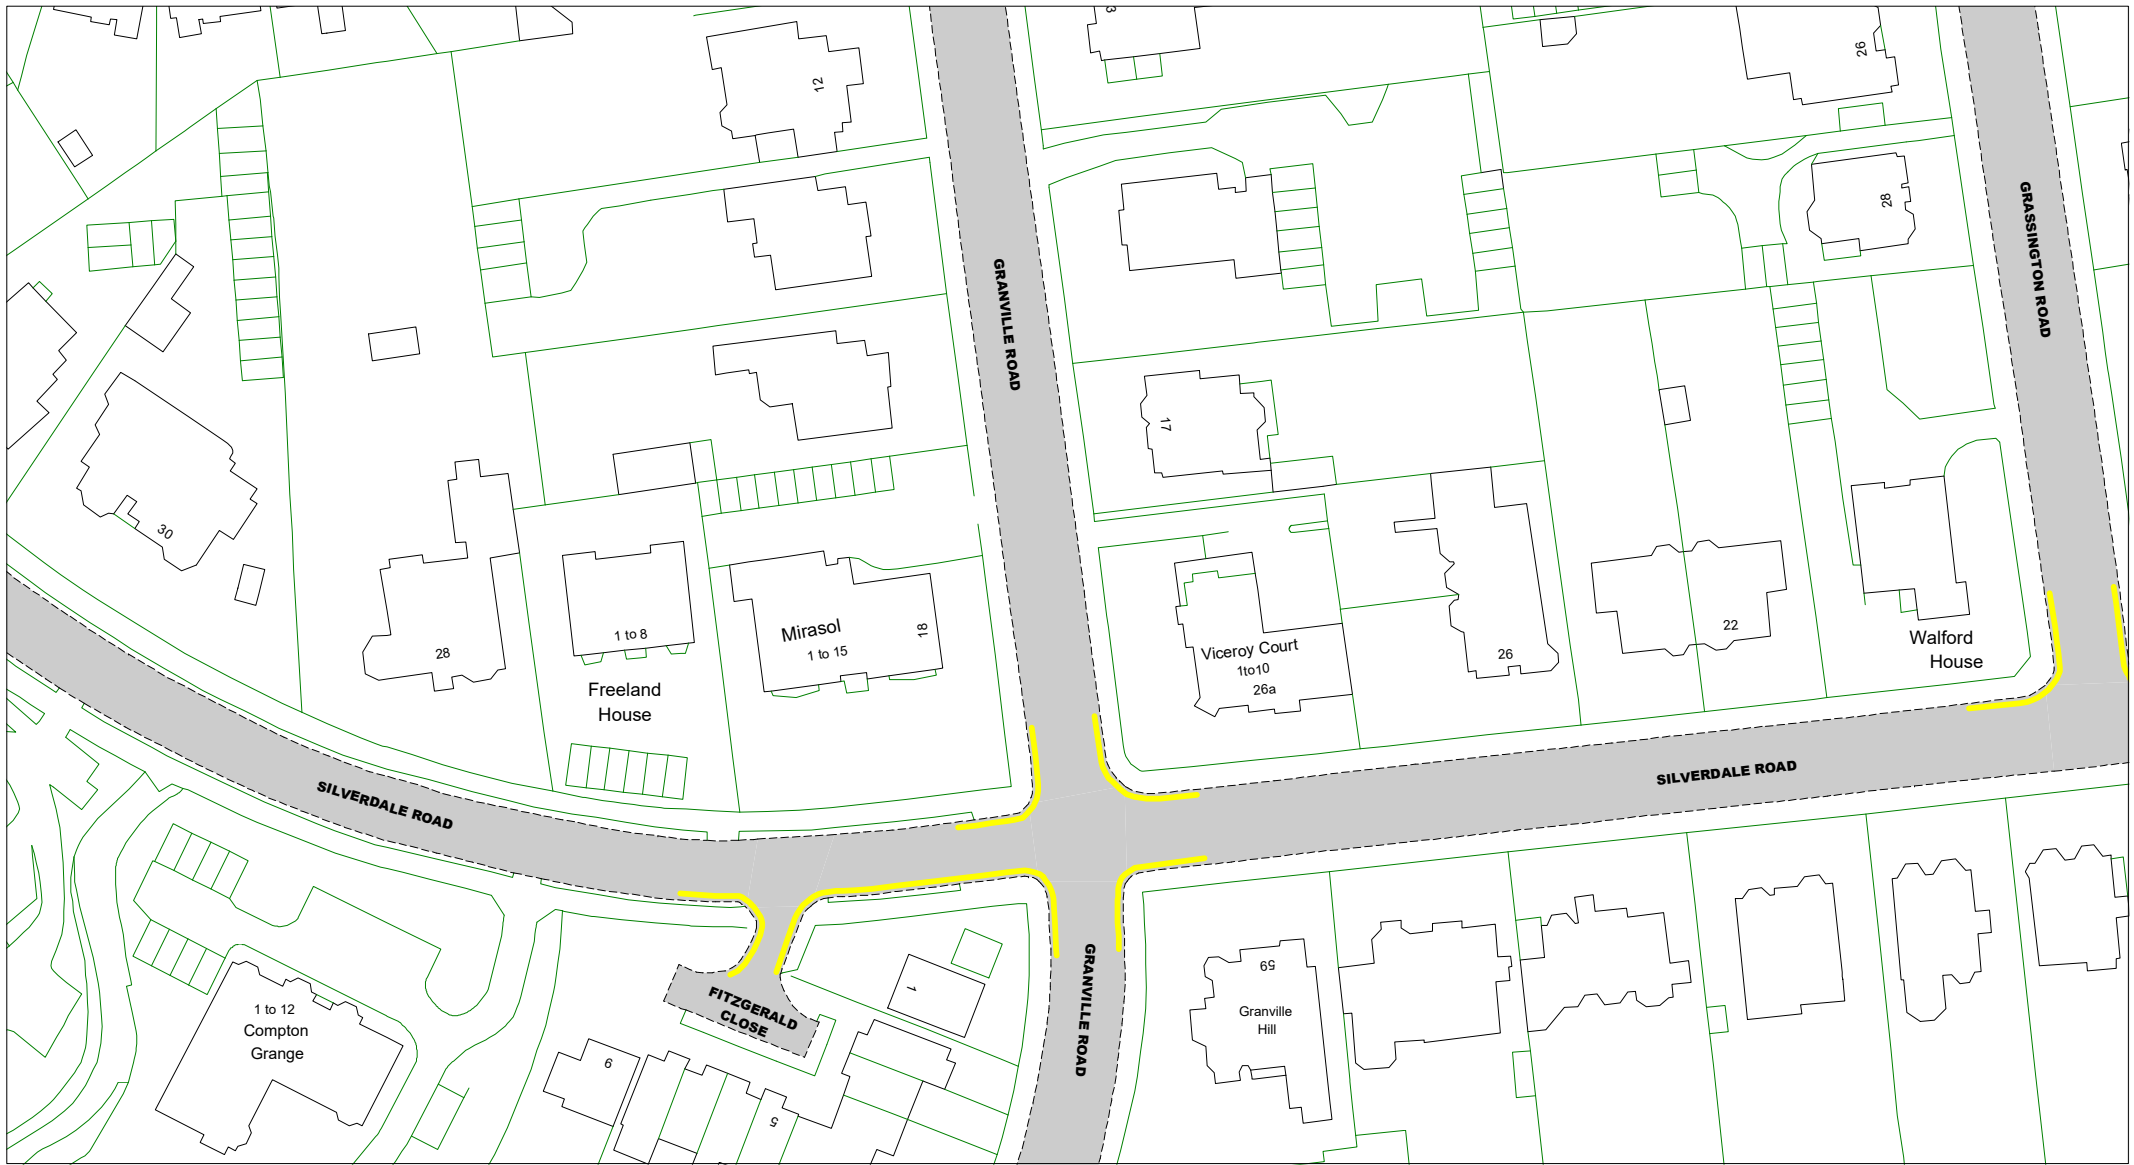

© Crown copyright. All rights reserved
 East Sussex County Council
 Licence No. 100019601 2020

East Sussex
 County Council



The East Sussex (Eastbourne)
 (Parking Places and Waiting, No
 Stopping and Loading Restrictions)
 Traffic Regulation Order 2021

Area TC

Key to Labels

- ABCD** Proposed Permanent TRO restriction
- ABCD** Non TRO item

Key to TRO Restriction Types

- No Waiting at Any Time
- No Waiting
- No Loading at Any Time
- No Loading
- Pay and Display
- Permit Holders Only
- Permit Holders or Pay and Display
- Resident Permit Holders Only
- Time Limited
- Permit Holders or Time Limited

- Disabled Badge Holders Only
- Ambulances Only
- Doctors Only
- Motorcycles Only
- Loading/ Unloading Only
- Taxi Only
- Loading/ Unloading Only and Taxi Only
- Bus Stop/ Stand Clearway
- Buses Only
- No Stopping on Footway or Verge
- No Stopping On Entrance Markings
- No Waiting Vehicles over 5 tonnes gross weight
- Pedestrian Crossing (controlled area)
- Pedestrian Crossing Point
- Bus Stop/ Stand Clearway

Key to Non TRO Items


Adjacent Map Tile

- OM175**
- ON174**
- ON176**
- OO175**



SCALE	1 : 1000
DATE	15/12/2020

Tile Ref: ON175
 Revision: 0

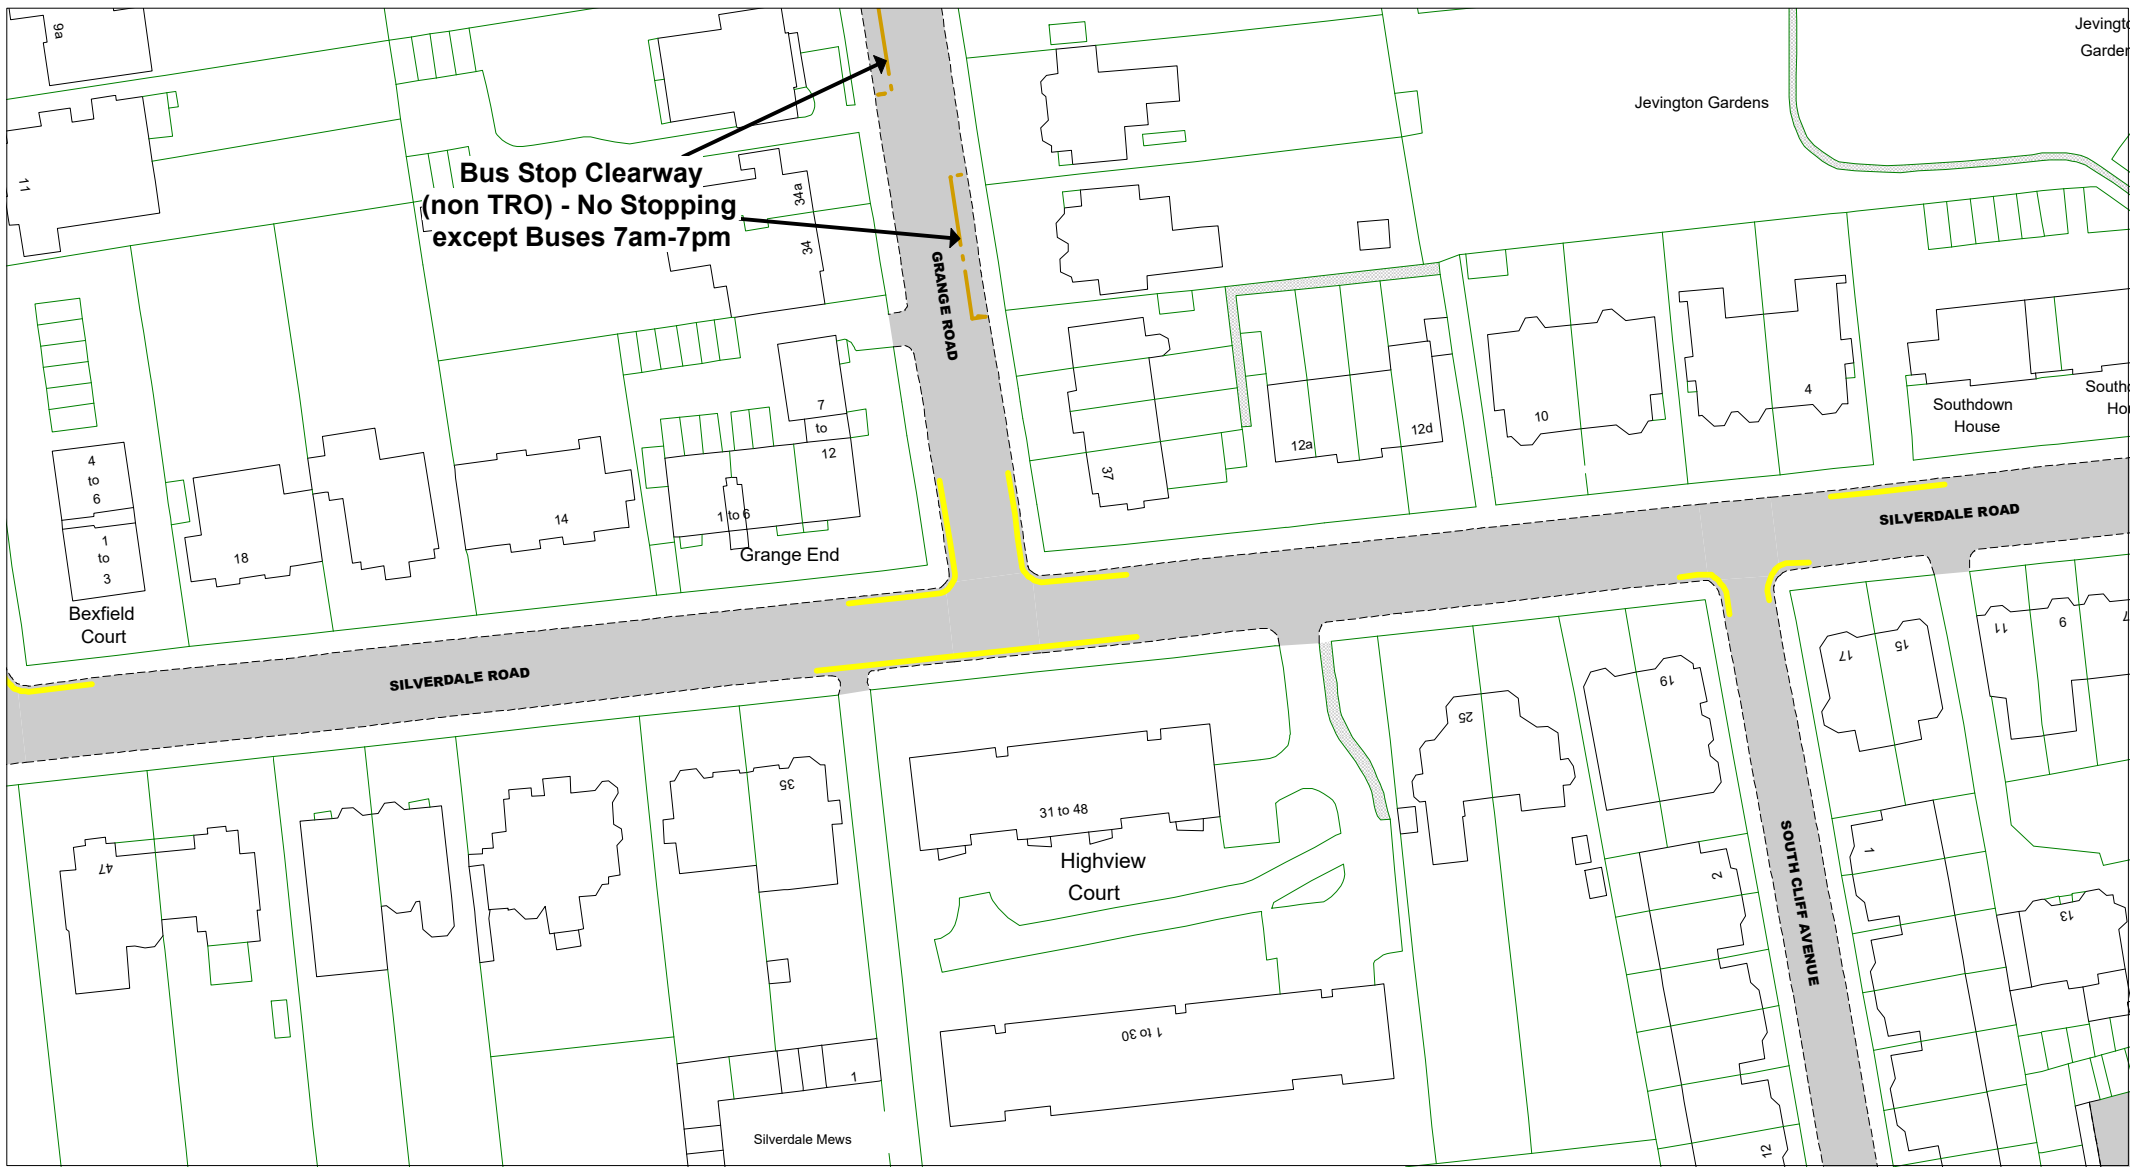

© Crown copyright. All rights reserved
 East Sussex County Council
 Licence No. 100019601 2020

East Sussex
 County Council



The East Sussex (Eastbourne)
 (Parking Places and Waiting, No
 Stopping and Loading Restrictions)
 Traffic Regulation Order 2021

Area TC

Key to Labels

- ABCD** Proposed Permanent TRO restriction
- ABCD** Non TRO item

Key to TRO Restriction Types

- No Waiting at Any Time
- No Waiting
- No Loading at Any Time
- No Loading
- Pay and Display
- Permit Holders Only
- Permit Holders or Pay and Display
- Resident Permit Holders Only
- Time Limited
- Permit Holders or Time Limited

- Disabled Badge Holders Only
- Ambulances Only
- Doctors Only
- Motorcycles Only
- Loading/ Unloading Only
- Taxi Only
- Loading/ Unloading Only and Taxi Only
- Bus Stop/ Stand Clearway
- Buses Only
- No Stopping on Footway or Verge
- No Stopping On Entrance Markings
- No Waiting Vehicles over 5 tonnes gross weight
- Pedestrian Crossing (controlled area)
- Pedestrian Crossing Point
- Bus Stop/ Stand Clearway


Key to Non TRO Items

Adjacent Map Tile

- OM176**
- ON175**
- ON177**
- OO176**



SCALE	1 : 1000
DATE	15/12/2020
Tile Ref: ON176	
Revision: 0	

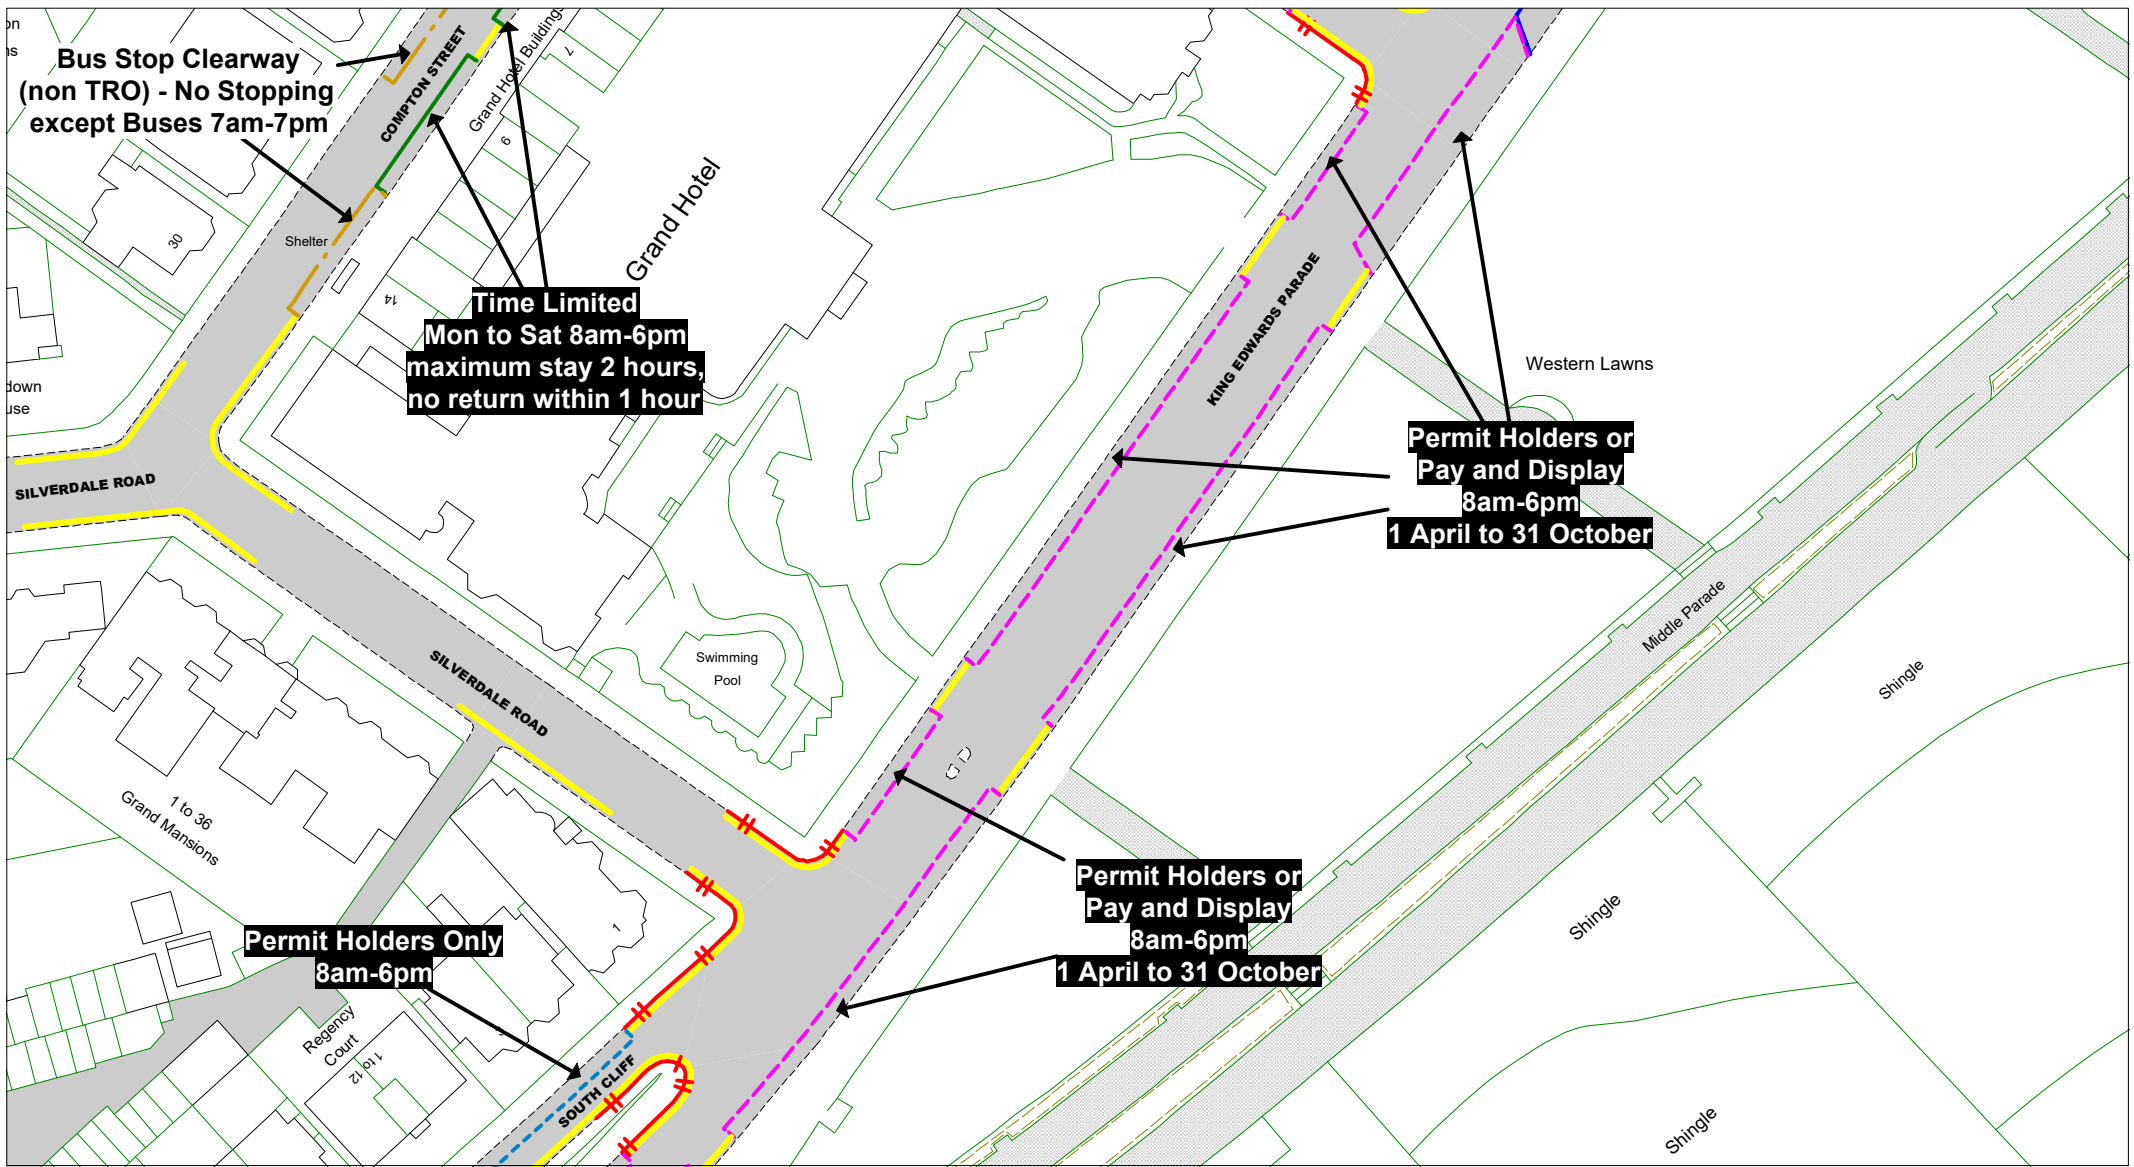

© Crown copyright. All rights reserved
 East Sussex County Council
 Licence No. 100019601 2020



The East Sussex (Eastbourne)
 (Parking Places and Waiting, No
 Stopping and Loading Restrictions)
 Traffic Regulation Order 2021

Area TC

Key to Labels

- ABCD** Proposed Permanent TRO restriction
- ABCD** Non TRO item

Key to TRO Restriction Types

- No Waiting at Any Time
- No Waiting
- No Loading at Any Time
- No Loading
- Pay and Display
- Permit Holders Only
- Permit Holders or Pay and Display
- Resident Permit Holders Only
- Time Limited
- Permit Holders or Time Limited

- Disabled Badge Holders Only
- Ambulances Only
- Doctors Only
- Motorcycles Only
- Loading/ Unloading Only
- Taxi Only
- Loading/ Unloading Only and Taxi Only
- Bus Stop/ Stand Clearway
- Buses Only
- No Stopping on Footway or Verge
- No Stopping On Entrance Markings
- No Waiting Vehicles over 5 tonnes gross weight
- Pedestrian Crossing (controlled area)
- Pedestrian Crossing Point
- Bus Stop/ Stand Clearway

Key to Non TRO Items


Adjacent Map Tile

- OM177**
- ON176**
- OO177**
-



SCALE	1 : 1000
DATE	15/12/2020

Tile Ref: ON177
 Revision: 0

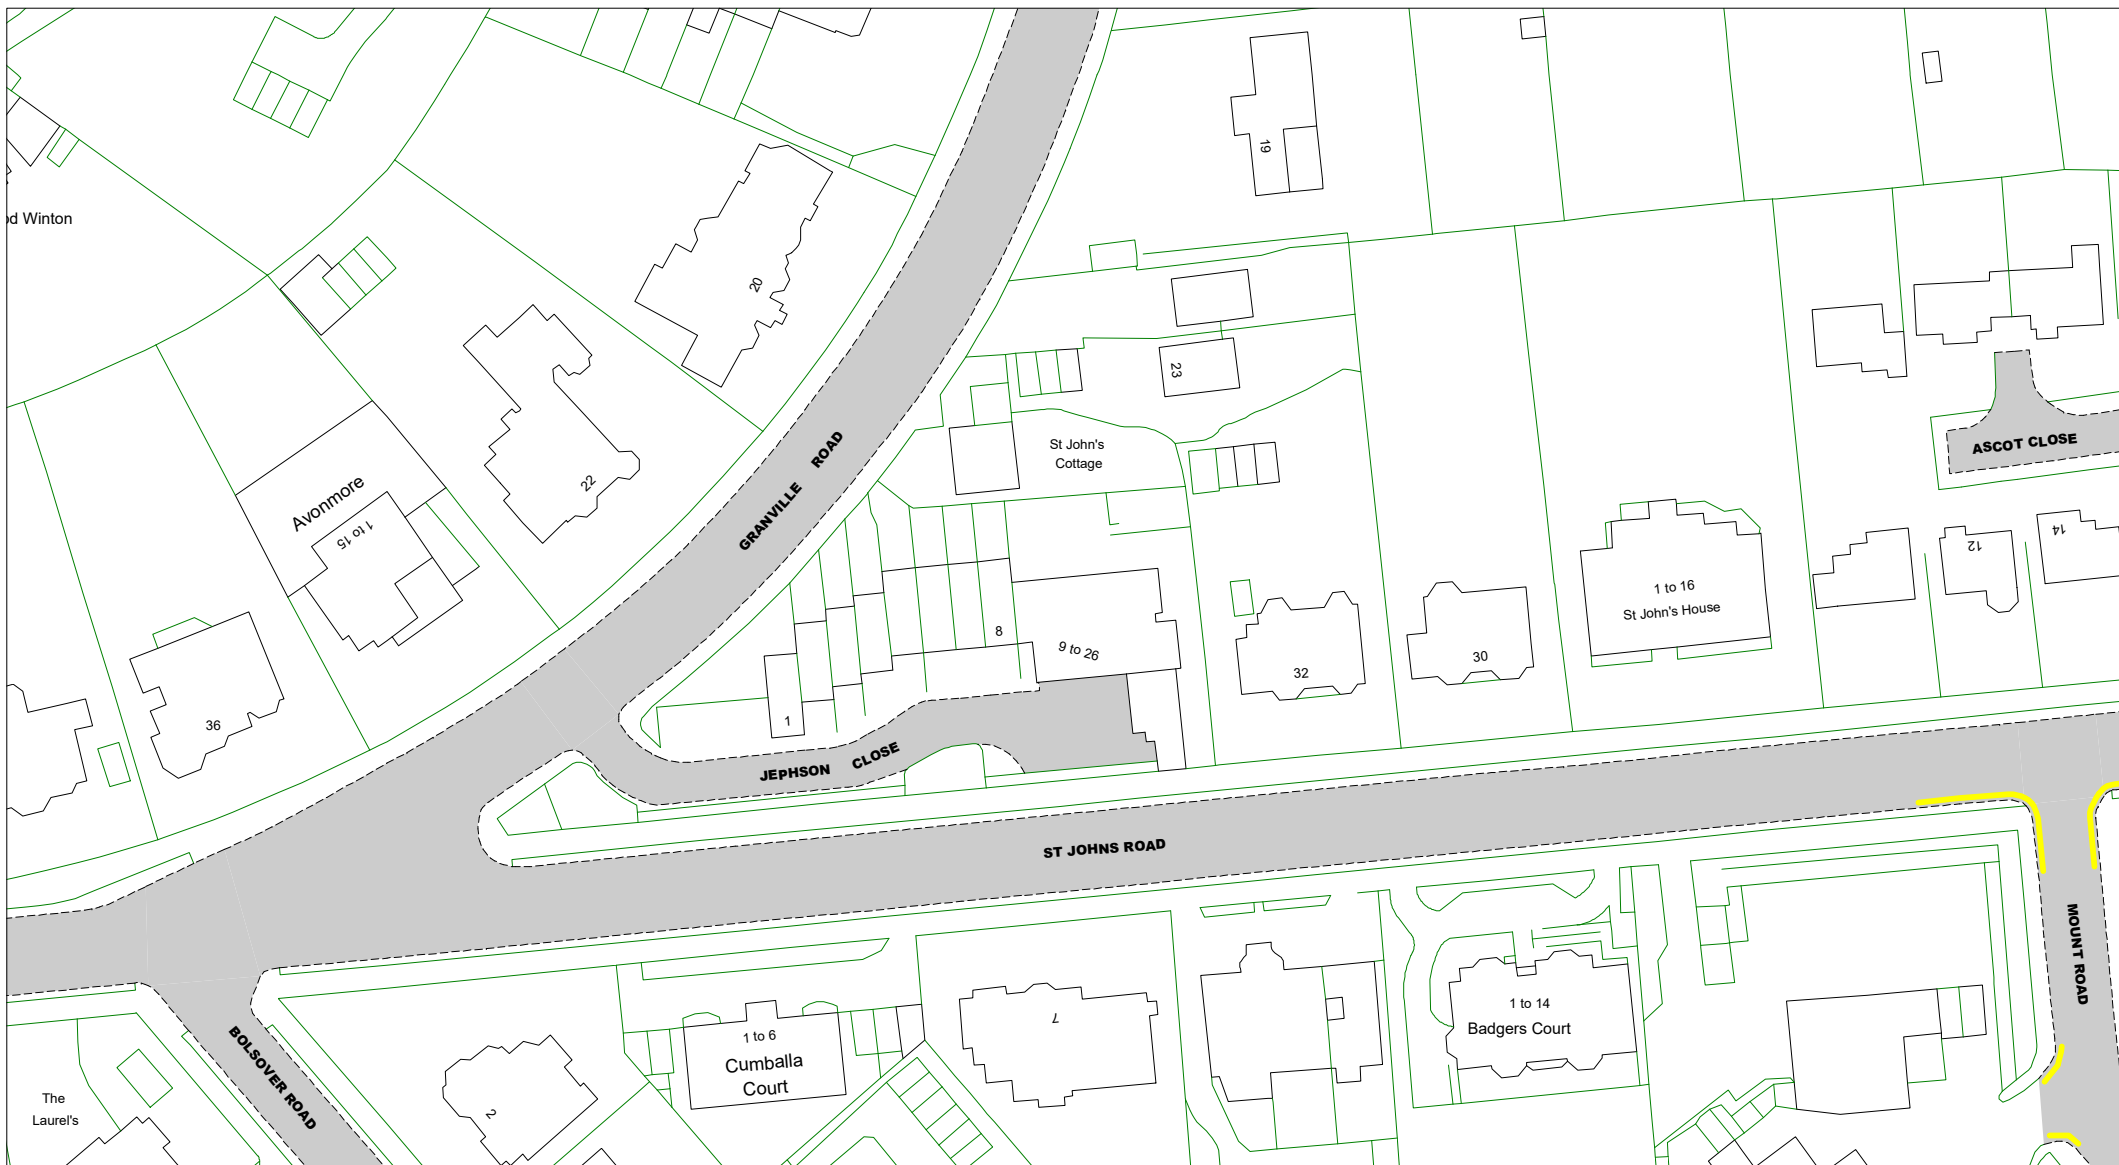

© Crown copyright. All rights reserved
East Sussex County Council
Licence No. 100019601 2020

East Sussex
County Council



The East Sussex (Eastbourne)
(Parking Places and Waiting, No
Stopping and Loading Restrictions)
Traffic Regulation Order 2021

Area TC

Key to Labels

- ABCD** Proposed Permanent TRO restriction
- ABCD** Non TRO item

Key to TRO Restriction Types

- No Waiting at Any Time
- No Waiting
- No Loading at Any Time
- No Loading
- Pay and Display
- Permit Holders Only
- Permit Holders or Pay and Display
- Resident Permit Holders Only
- Time Limited
- Permit Holders or Time Limited
- Disabled Badge Holders Only
- Ambulances Only
- Doctors Only
- Motorcycles Only
- Loading/ Unloading Only
- Taxi Only
- Loading/ Unloading Only and Taxi Only
- Bus Stop/ Stand Clearway
- Buses Only
- No Stopping on Footway or Verge
- No Stopping On Entrance Markings
- No Waiting Vehicles over 5 tonnes gross weight
- No Waiting Vehicles over 5 tonnes gross weight
- Pedestrian Crossing (controlled area)
- Pedestrian Crossing Point
- Bus Stop/ Stand Clearway

Key to Non TRO Items

- Pedestrian Crossing (controlled area)
- Pedestrian Crossing Point
- Bus Stop/ Stand Clearway

Adjacent Map Tile

ON175

OO174

OO176


OP175



SCALE 1 : 1000

DATE 15/12/2020

Tile Ref: OO175
Revision: 0

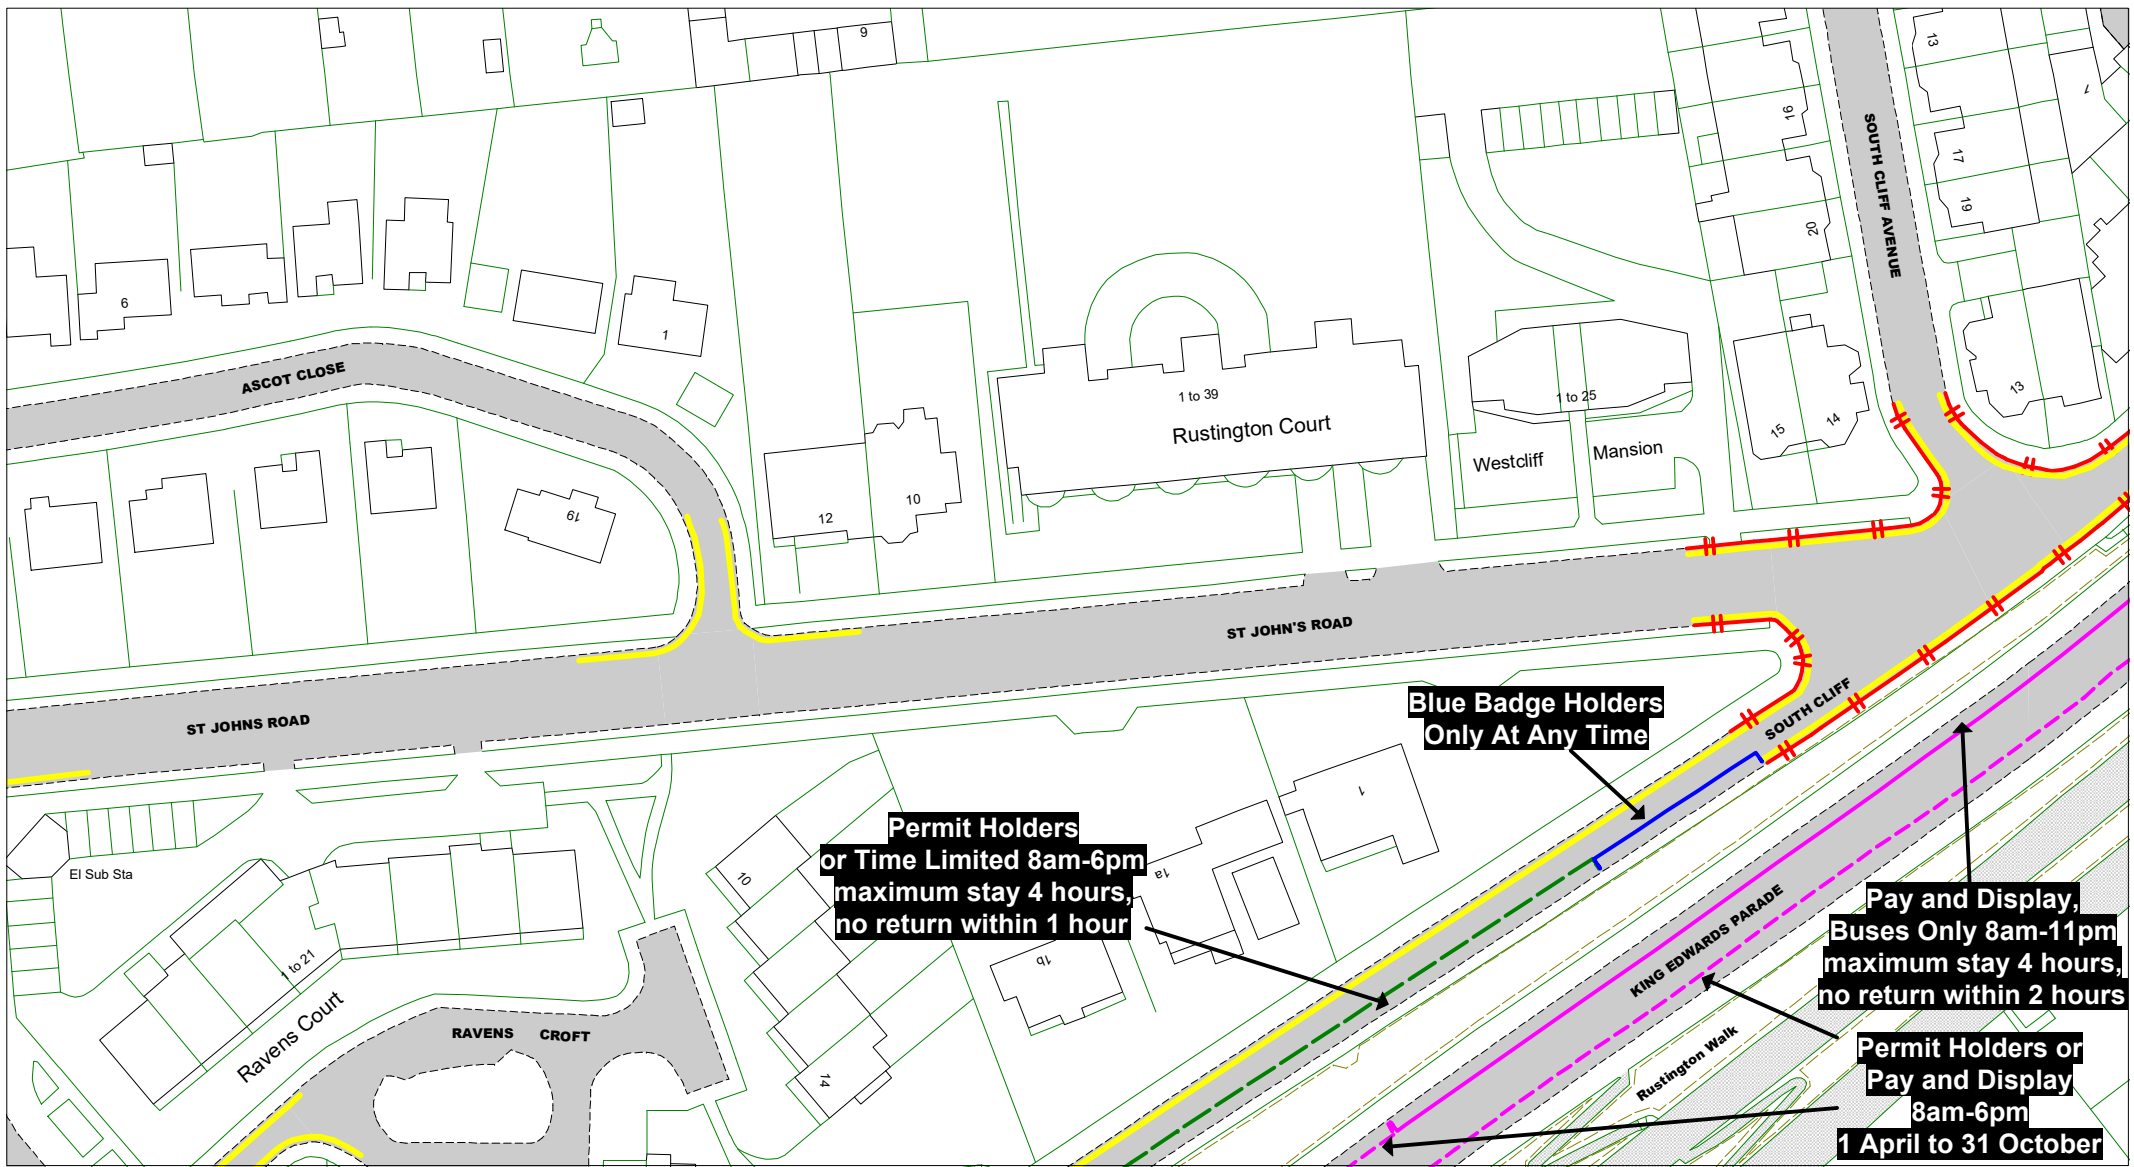

© Crown copyright. All rights reserved
 East Sussex County Council
 Licence No. 100019601 2020

East Sussex
 County Council



The East Sussex (Eastbourne)
 (Parking Places and Waiting, No
 Stopping and Loading Restrictions)
 Traffic Regulation Order 2021

Area TC

Key to Labels

- ABCD** Proposed Permanent TRO restriction
- ABCD** Non TRO item

Key to TRO Restriction Types

- No Waiting at Any Time
- No Waiting
- No Loading at Any Time
- No Loading
- Pay and Display
- Permit Holders Only
- Permit Holders or Pay and Display
- Resident Permit Holders Only
- Time Limited
- Permit Holders or Time Limited

- Disabled Badge Holders Only
- Ambulances Only
- Doctors Only
- Motorcycles Only
- Loading/ Unloading Only
- Taxi Only
- Loading/ Unloading Only and Taxi Only
- Bus Stop/ Stand Clearway
- Buses Only
- No Stopping on Footway or Verge
- No Stopping On Entrance Markings
- No Waiting Vehicles over 5 tonnes gross weight
- Pedestrian Crossing (controlled area)
- Pedestrian Crossing Point
- Bus Stop/ Stand Clearway

Key to Non TRO Items


Adjacent Map Tile

- ON176
- OO175
- OO177
- OP176



SCALE	1 : 1000
DATE	15/12/2020

Tile Ref: OO176
 Revision: 0

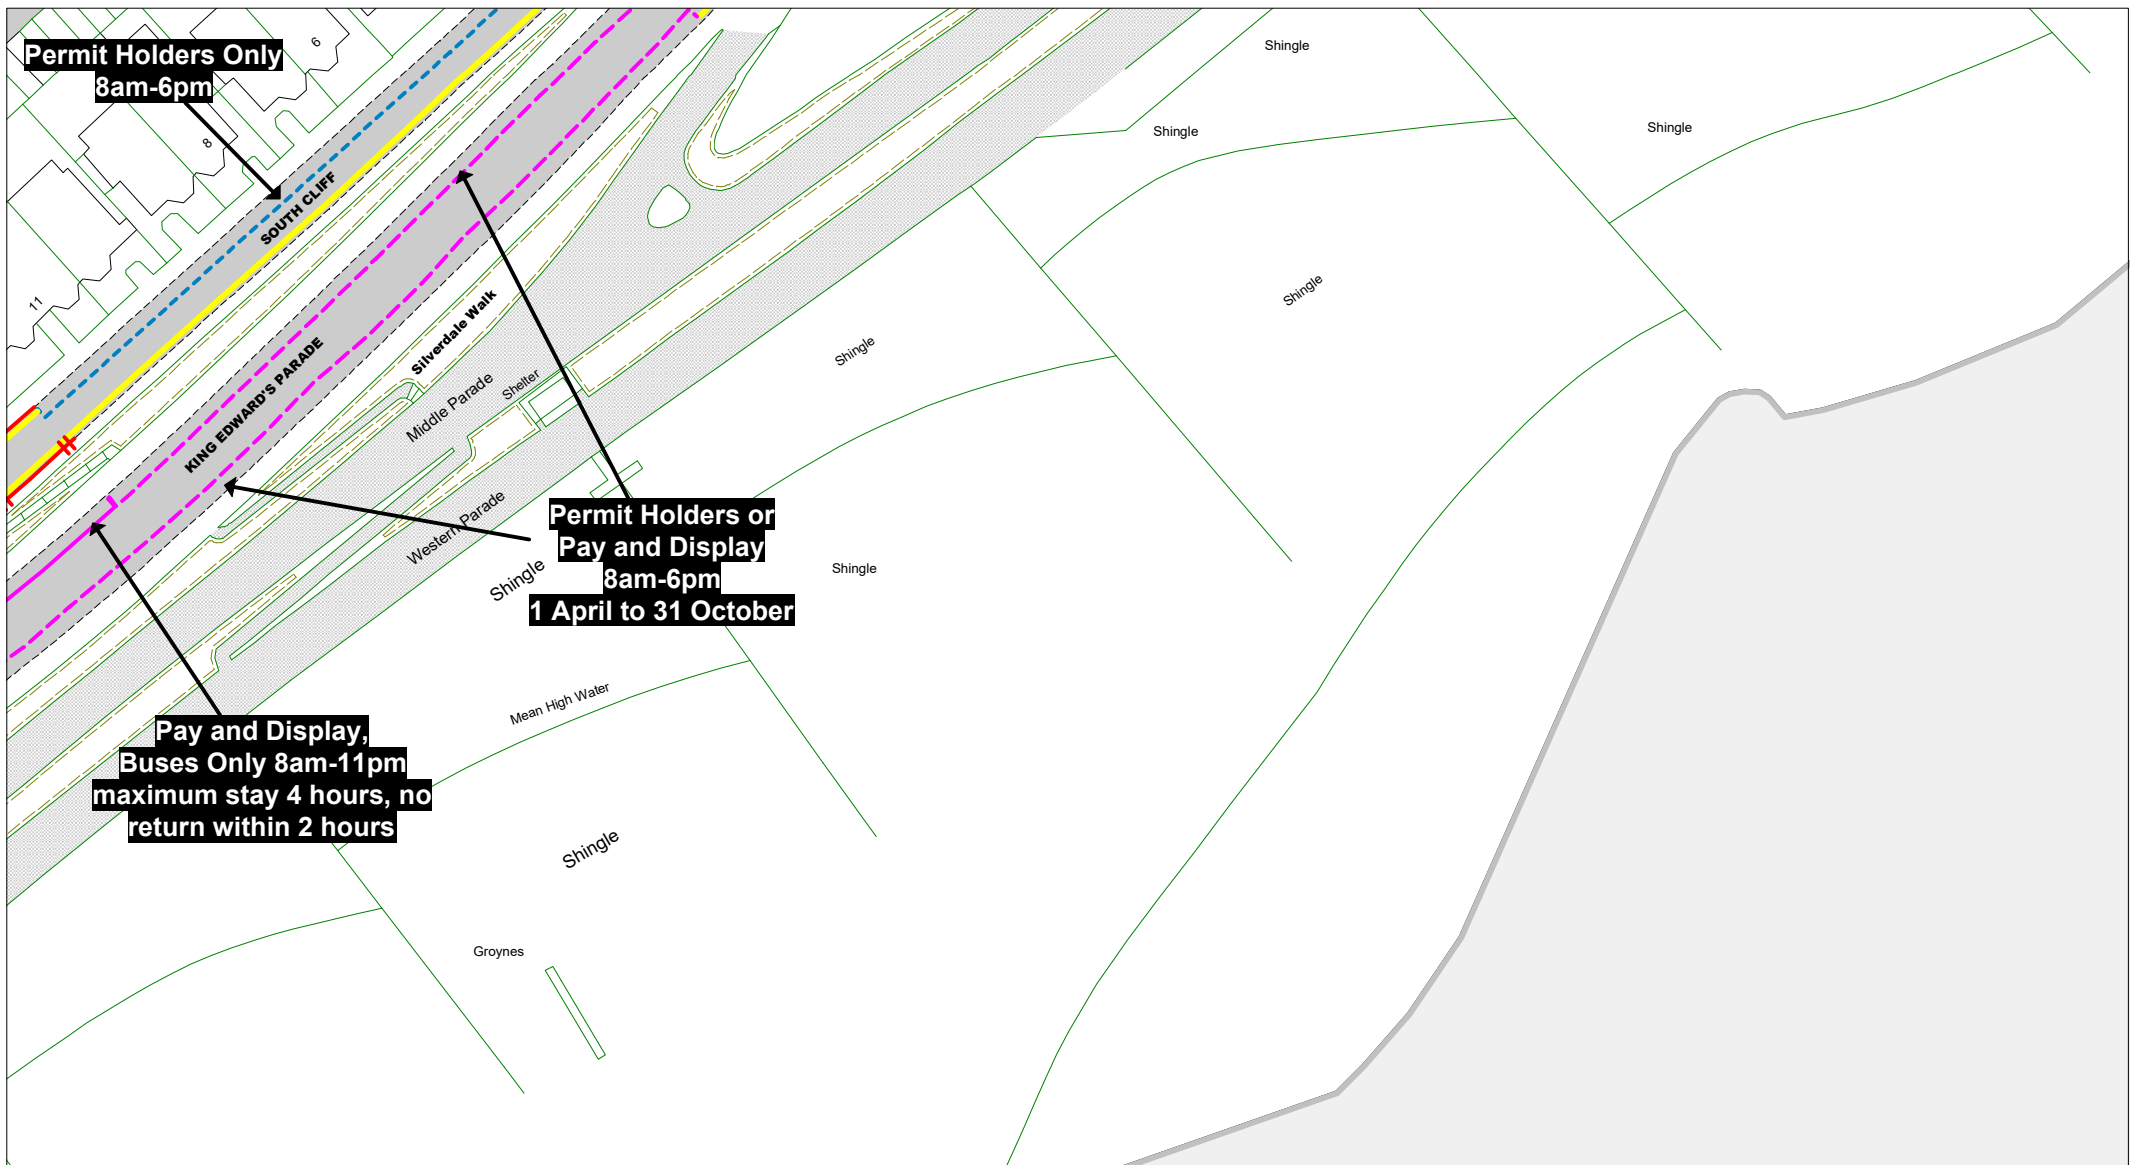

© Crown copyright. All rights reserved
 East Sussex County Council
 Licence No. 100019601 2020

East Sussex
 County Council



The East Sussex (Eastbourne)
 (Parking Places and Waiting, No
 Stopping and Loading Restrictions)
 Traffic Regulation Order 2021

Area TC

Key to Labels

- ABCD** Proposed Permanent TRO restriction
- ABCD** Non TRO item

Key to TRO Restriction Types

- No Waiting at Any Time
- No Waiting
- No Loading at Any Time
- No Loading
- Pay and Display
- Permit Holders Only
- Permit Holders or Pay and Display
- Resident Permit Holders Only
- Time Limited
- Permit Holders or Time Limited

- Disabled Badge Holders Only
- Ambulances Only
- Doctors Only
- Motorcycles Only
- Loading/ Unloading Only
- Taxi Only
- Loading/ Unloading Only and Taxi Only
- Bus Stop/ Stand Clearway
- Buses Only
- No Stopping on Footway or Verge
- No Stopping On Entrance Markings
- No Waiting Vehicles over 5 tonnes gross weight
- Pedestrian Crossing (controlled area)
- Pedestrian Crossing Point
- Bus Stop/ Stand Clearway

Key to Non TRO Items


Adjacent Map Tile

ON177
OO176



SCALE	1 : 1000
DATE	15/12/2020

Tile Ref: **OO177**
 Revision: 0

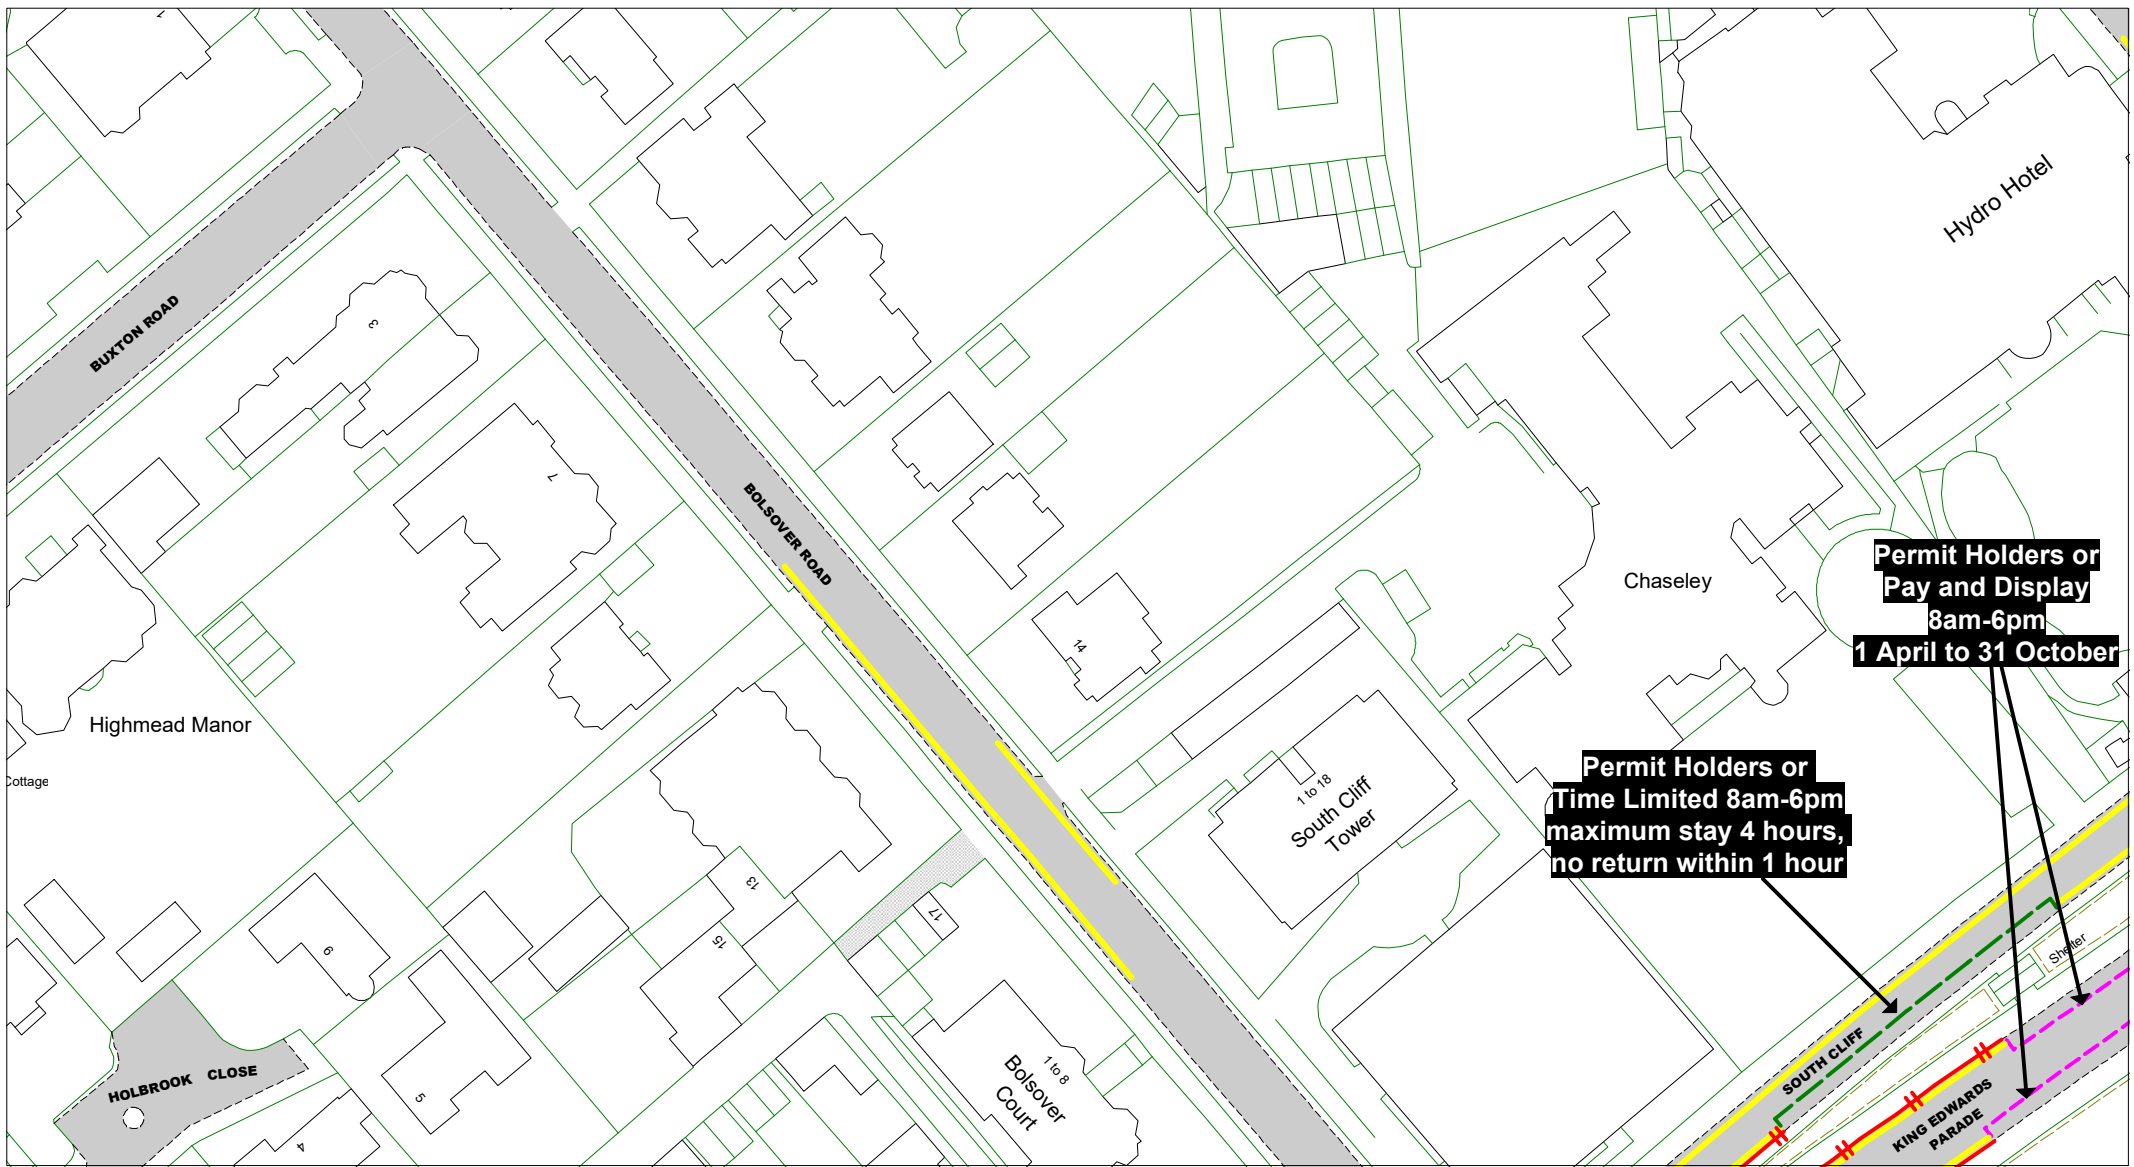

© Crown copyright. All rights reserved
 East Sussex County Council
 Licence No. 100019601 2020



The East Sussex (Eastbourne)
 (Parking Places and Waiting, No
 Stopping and Loading Restrictions)
 Traffic Regulation Order 2021

Area TC

Key to Labels

- ABCD** Proposed Permanent TRO restriction
- ABCD** Non TRO item

Key to TRO Restriction Types


- No Waiting at Any Time
- No Waiting
- No Loading at Any Time
- No Loading
- Pay and Display
- Permit Holders Only
- Permit Holders or Pay and Display
- Resident Permit Holders Only
- Time Limited
- Permit Holders or Time Limited
- Disabled Badge Holders Only
- Ambulances Only
- Doctors Only
- Motorcycles Only
- Loading/ Unloading Only
- Taxi Only
- Loading/ Unloading Only and Taxi Only
- Bus Stop/ Stand Clearway
- Buses Only
- No Stopping on Footway or Verge
- No Stopping On Entrance Markings
- No Waiting Vehicles over 5 tonnes gross weight
- Pedestrian Crossing (controlled area)
- Pedestrian Crossing Point
- Bus Stop/ Stand Clearway

Adjacent Map Tile

- OO175**
- OP174**
- OP176**
- OQ175**



SCALE	1 : 1000
DATE	15/12/2020
Tile Ref: OP175	
Revision: 0	

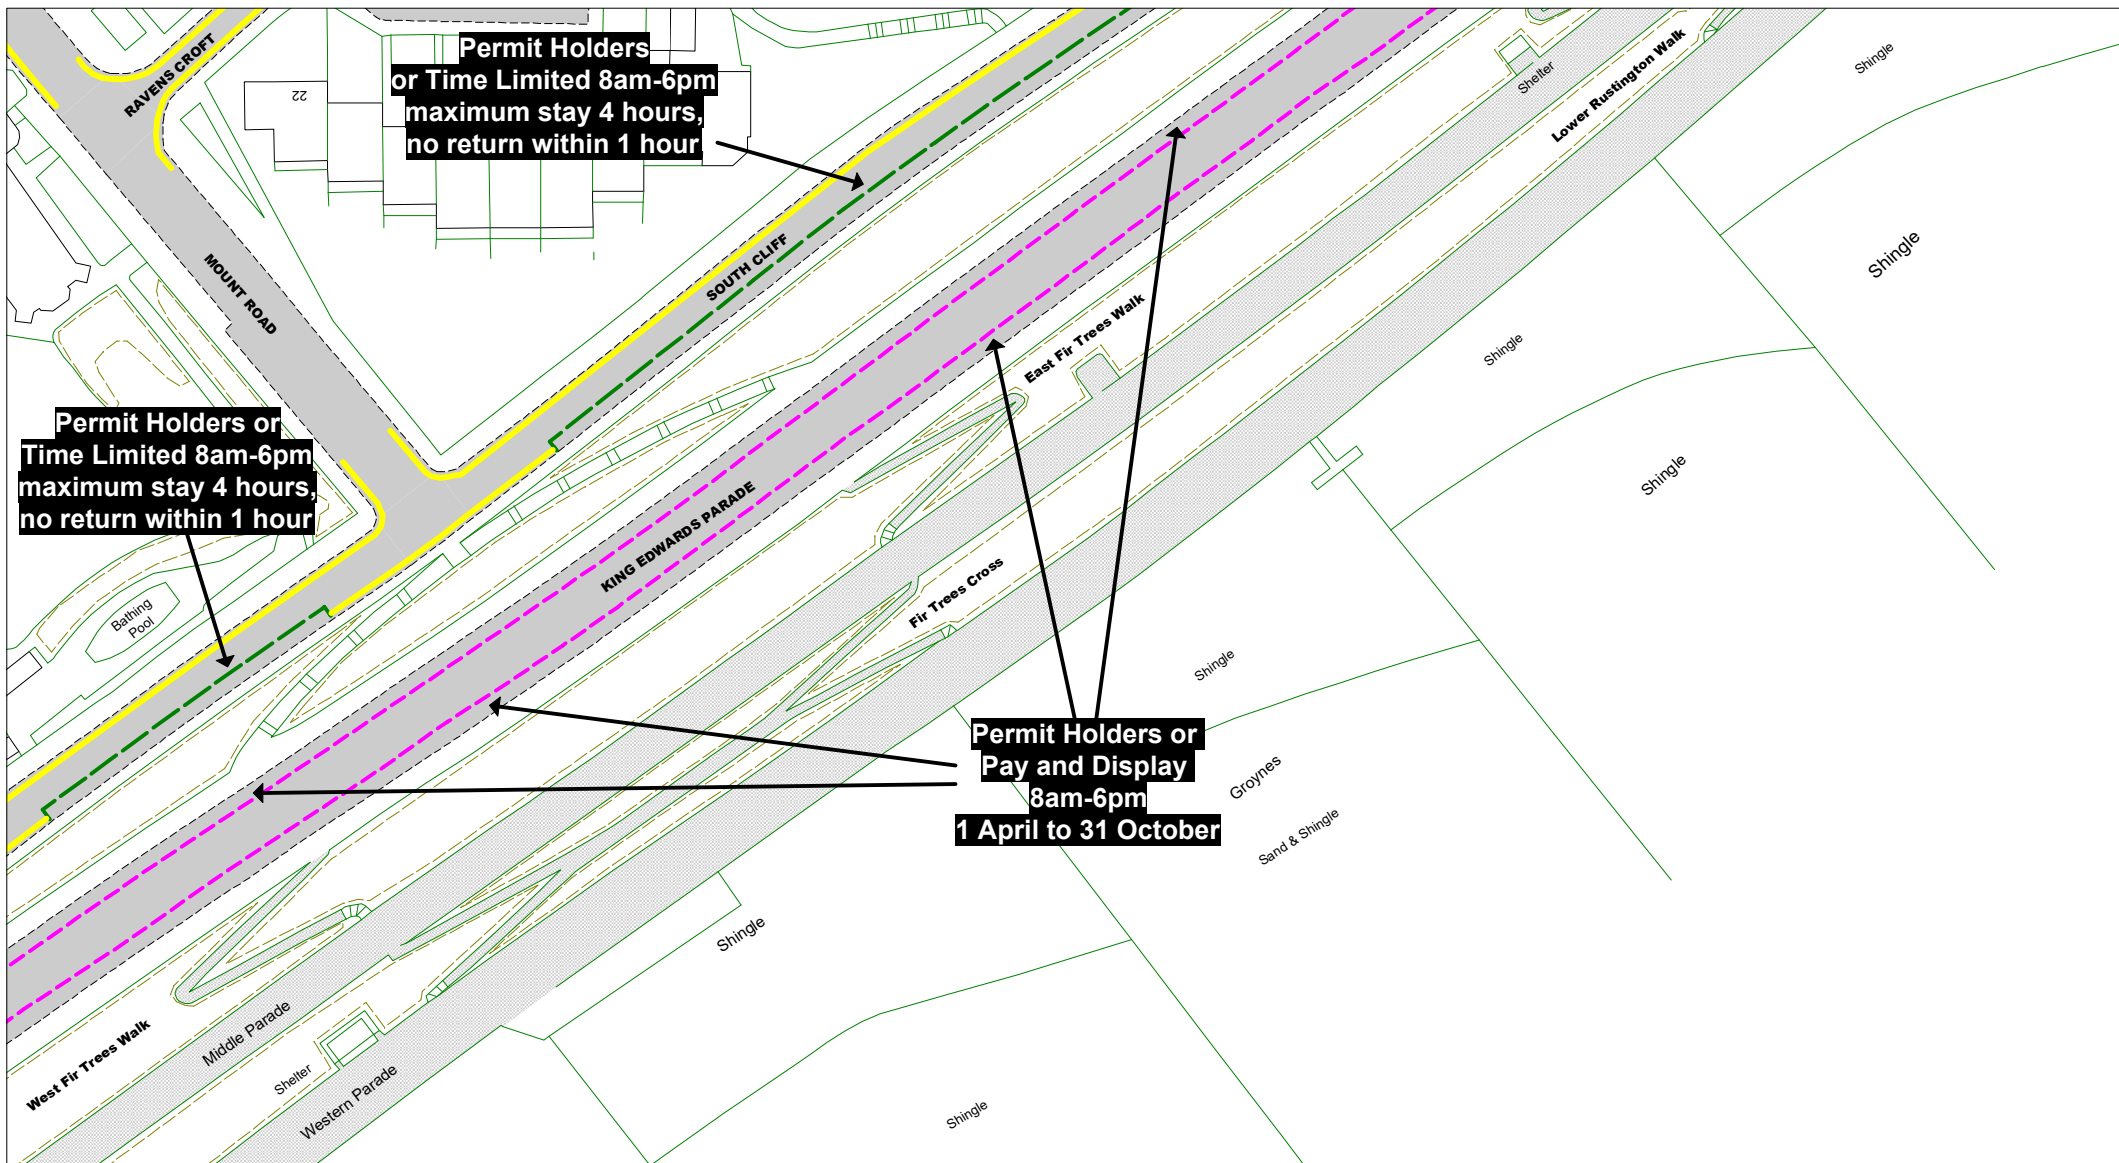

© Crown copyright. All rights reserved
 East Sussex County Council
 Licence No. 100019601 2020

East Sussex
 County Council



The East Sussex (Eastbourne)
 (Parking Places and Waiting, No
 Stopping and Loading Restrictions)
 Traffic Regulation Order 2021

Area TC

Key to Labels

- ABCD** Proposed Permanent TRO restriction
- ABCD** Non TRO item

Key to TRO Restriction Types

- No Waiting at Any Time
- No Waiting
- No Loading at Any Time
- No Loading
- Pay and Display
- Permit Holders Only
- Permit Holders or Pay and Display
- Resident Permit Holders Only
- Time Limited
- Permit Holders or Time Limited

- Disabled Badge Holders Only
- Ambulances Only
- Doctors Only
- Motorcycles Only
- Loading/ Unloading Only
- Taxi Only
- Loading/ Unloading Only and Taxi Only
- Bus Stop/ Stand Clearway
- Buses Only
- No Stopping on Footway or Verge
- No Stopping On Entrance Markings
- No Waiting Vehicles over 5 tonnes gross weight
- Pedestrian Crossing (controlled area)
- Pedestrian Crossing Point
- Bus Stop/ Stand Clearway

Key to Non TRO Items

- Pedestrian Crossing (controlled area)
- Pedestrian Crossing Point
- Bus Stop/ Stand Clearway


Adjacent Map Tile

▲
OO176
 ◀ **OP175** ▶
 ▼



SCALE	1 : 1000
DATE	15/12/2020

Tile Ref: OP175
 Revision: 0

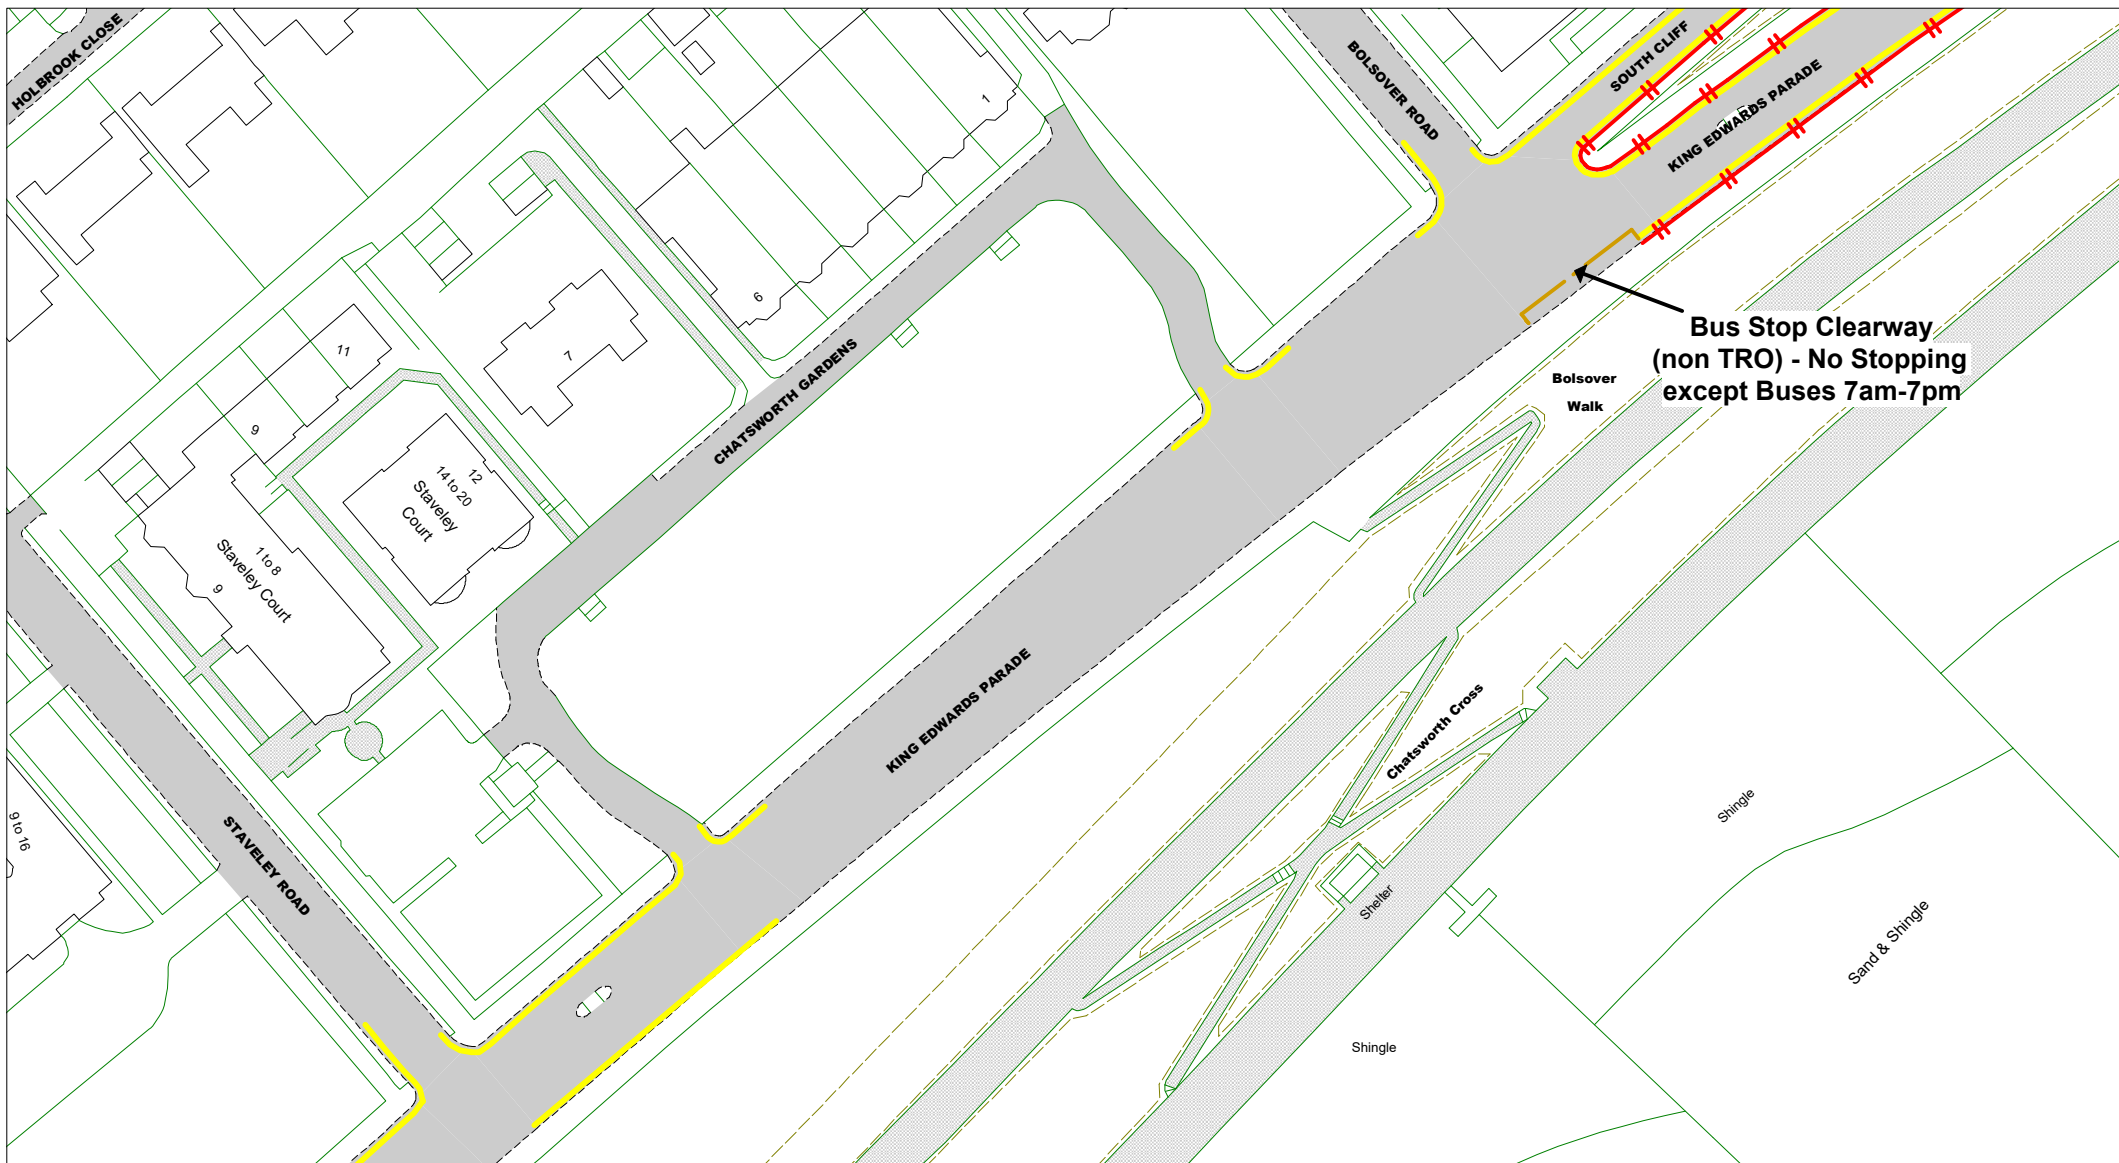

© Crown copyright. All rights reserved
 East Sussex County Council
 Licence No. 100019601 2020

East Sussex
 County Council



The East Sussex (Eastbourne)
 (Parking Places and Waiting, No
 Stopping and Loading Restrictions)
 Traffic Regulation Order 2021

Area TC

Key to Labels

- ABCD** Proposed Permanent TRO restriction
- ABCD** Non TRO item

Key to TRO Restriction Types

- No Waiting at Any Time
- No Waiting
- No Loading at Any Time
- No Loading
- Pay and Display
- Permit Holders Only
- Permit Holders or Pay and Display
- Resident Permit Holders Only
- Time Limited
- Permit Holders or Time Limited

- Disabled Badge Holders Only
- Ambulances Only
- Doctors Only
- Motorcycles Only
- Loading/ Unloading Only
- Taxi Only
- Loading/ Unloading Only and Taxi Only
- Bus Stop/ Stand Clearway
- Buses Only
- No Stopping on Footway or Verge
- No Stopping On Entrance Markings
- No Waiting Vehicles over 5 tonnes gross weight
- Pedestrian Crossing (controlled area)
- Pedestrian Crossing Point
- Bus Stop/ Stand Clearway

Key to Non TRO Items

Adjacent Map Tile

OP175


OR175



SCALE 1 : 1000

DATE 15/12/2020

Tile Ref: OQ175
 Revision: 0

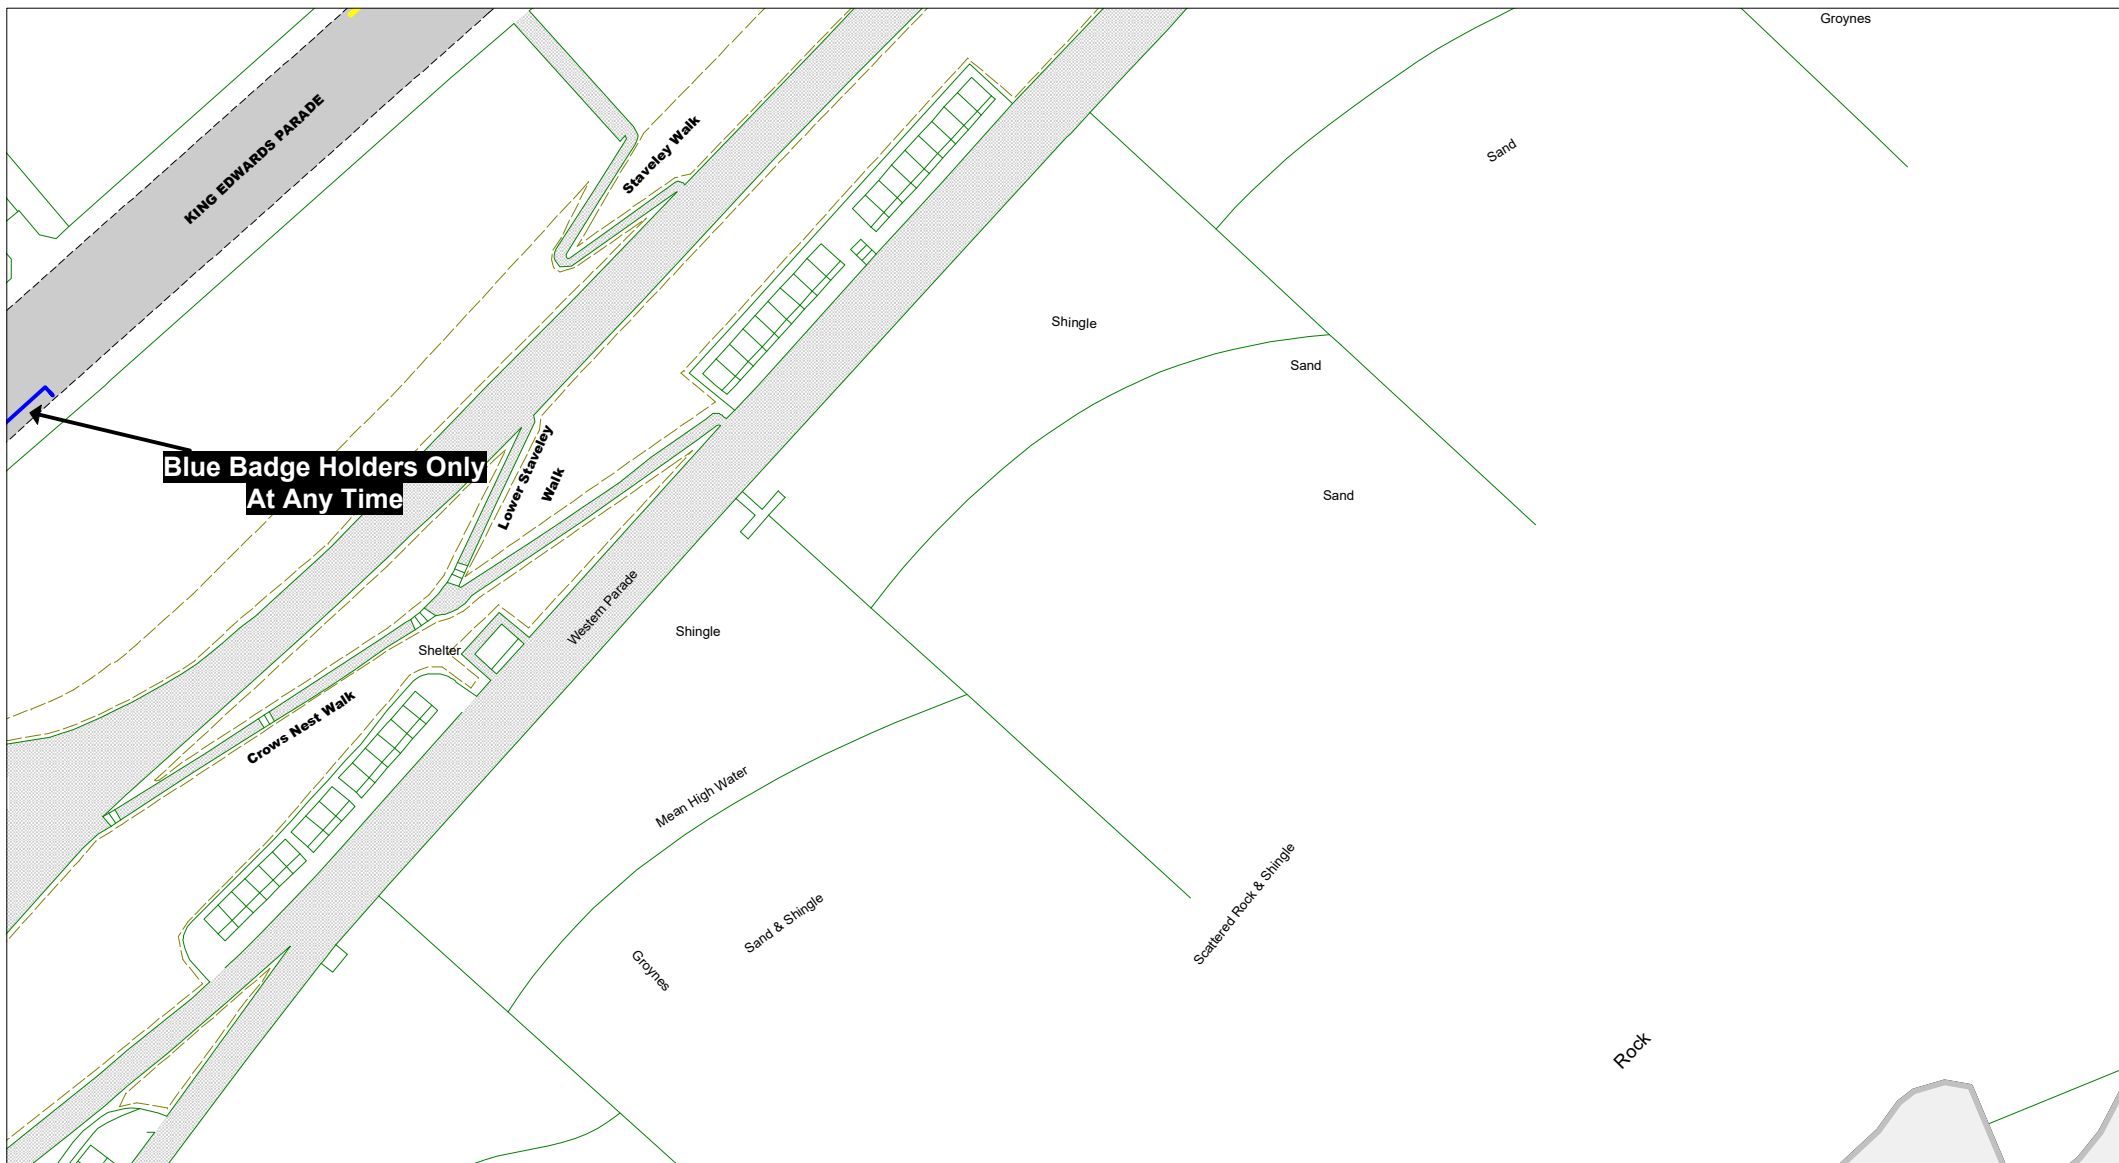

**Blue Badge Holders Only
At Any Time**

© Crown copyright. All rights reserved
East Sussex County Council
Licence No. 100019601 2020

**East Sussex
County Council**



The East Sussex (Eastbourne)
(Parking Places and Waiting, No
Stopping and Loading Restrictions)
Traffic Regulation Order 2021

Area TC

Key to Labels

- ABCD** Proposed Permanent TRO restriction
- ABCD** Non TRO item

Key to TRO Restriction Types

- No Waiting at Any Time
- No Waiting
- No Loading at Any Time
- No Loading
- Pay and Display
- Permit Holders Only
- Permit Holders or Pay and Display
- Resident Permit Holders Only
- Time Limited
- Permit Holders or Time Limited

- Disabled Badge Holders Only
- Ambulances Only
- Doctors Only
- Motorcycles Only
- Loading/ Unloading Only
- Taxi Only
- Loading/ Unloading Only and Taxi Only
- Bus Stop/ Stand Clearway
- Buses Only
- No Stopping on Footway or Verge
- No Stopping On Entrance Markings
- No Waiting Vehicles over 5 tonnes gross weight
- Pedestrian Crossing (controlled area)
- Pedestrian Crossing Point
- Bus Stop/ Stand Clearway

Key to Non TRO Items

Adjacent Map Tile

▲ **OQ175**

◀ **OR174**

▶

▼



SCALE	1 : 1000
DATE	15/12/2020

Tile Ref: OR175
Revision: 0