

Hastings Parking Review 2022-2023

Formal Consultation



Drawings



Hastings Parking Review 2022-2023

Formal consultation drawings


	Road Name	Drawing No.	Drawing No.
1	All Saints Crescent	HS22 01F	
2	Amherst Road	HS22 02F	
3	Ashburnham Road	HS22 03F	
4	Bembrook Road	HS22 04F	
5	Bodiam Drive	HS22 05F	
6	Bohemia Road	HS22 06F	
7	Brightling Road	HS22 07F	
8	Castledown Avenue	HS22 08F	
9	Chapel Park Road	HS22 06F	
10	Church In The Wood Lane	HS22 09F	
11	Collier Road	HS22 04F	
12	Coghurst Road	HS22 10F	
13	Cornfield Terrace	HS22 06F	
14	Cornwallis Gardens	HS22 11F	
15	Croft Road	HS22 04F	HS22 12F
16	Earl Street	HS22 13F	
17	Edmund Road	HS22 14F	
18	Exmouth Place	HS22 15F	
19	Fairlight Road	HS22 16F	
20	Githa Road	HS22 14F	
21	Godwin Road	HS22 14F	
22	Grand Parade	HS22 17F	HS22 18F
23	Harley Shute Road	HS22 19F	
24	Harold Road	HS22 20F	
25	Hornbye Road	HS22 21F	
26	Hughenden Road	HS22 22F	
27	Little Ridge Avenue	HS22 23F	
28	Lower Park Road	HS22 24F	
29	Mann Street	HS22 13F	
30	Middle Road	HS22 07F	
31	Millward Road	HS22 25F	
32	Mount Road	HS22 26F	
33	Oban Road	HS22 27F	
34	Old London Road	HS22 16F	
35	Perth Road	HS22 27F	
36	Priory Road	HS22 28F	
37	Quebec Road	HS22 29F	
38	Queens Road	HS22 30F	
39	Robertson Terrace	HS22 31F	
40	Rymill Road	HS22 32F	
41	St Pauls Road	HS22 06F	HS22 37F
43	Saxon Street	HS22 33F	
44	Sea Road	HS22 34F	
45	Sedlescombe Road North	HS22 35F	
46	St Helens Crescent	HS22 36F	
47	Tackleway	HS22 37AF	
48	The Ridge	HS22 10F	HS22 38F
49	Warrior Square	HS22 18F	
50	Wellington Place	HS22 30F	
51	Whatlington Way	HS22 05F	
52	White Rock Road	HS22 39F	
53	Woodland Vale Road	HS22 40F	
54	York Gardens	HS22 30F	

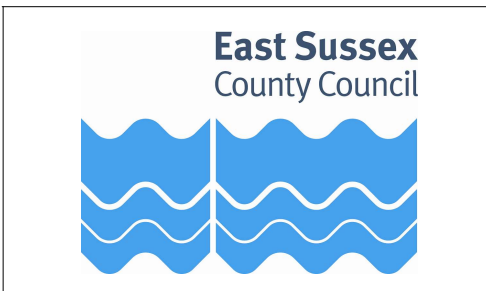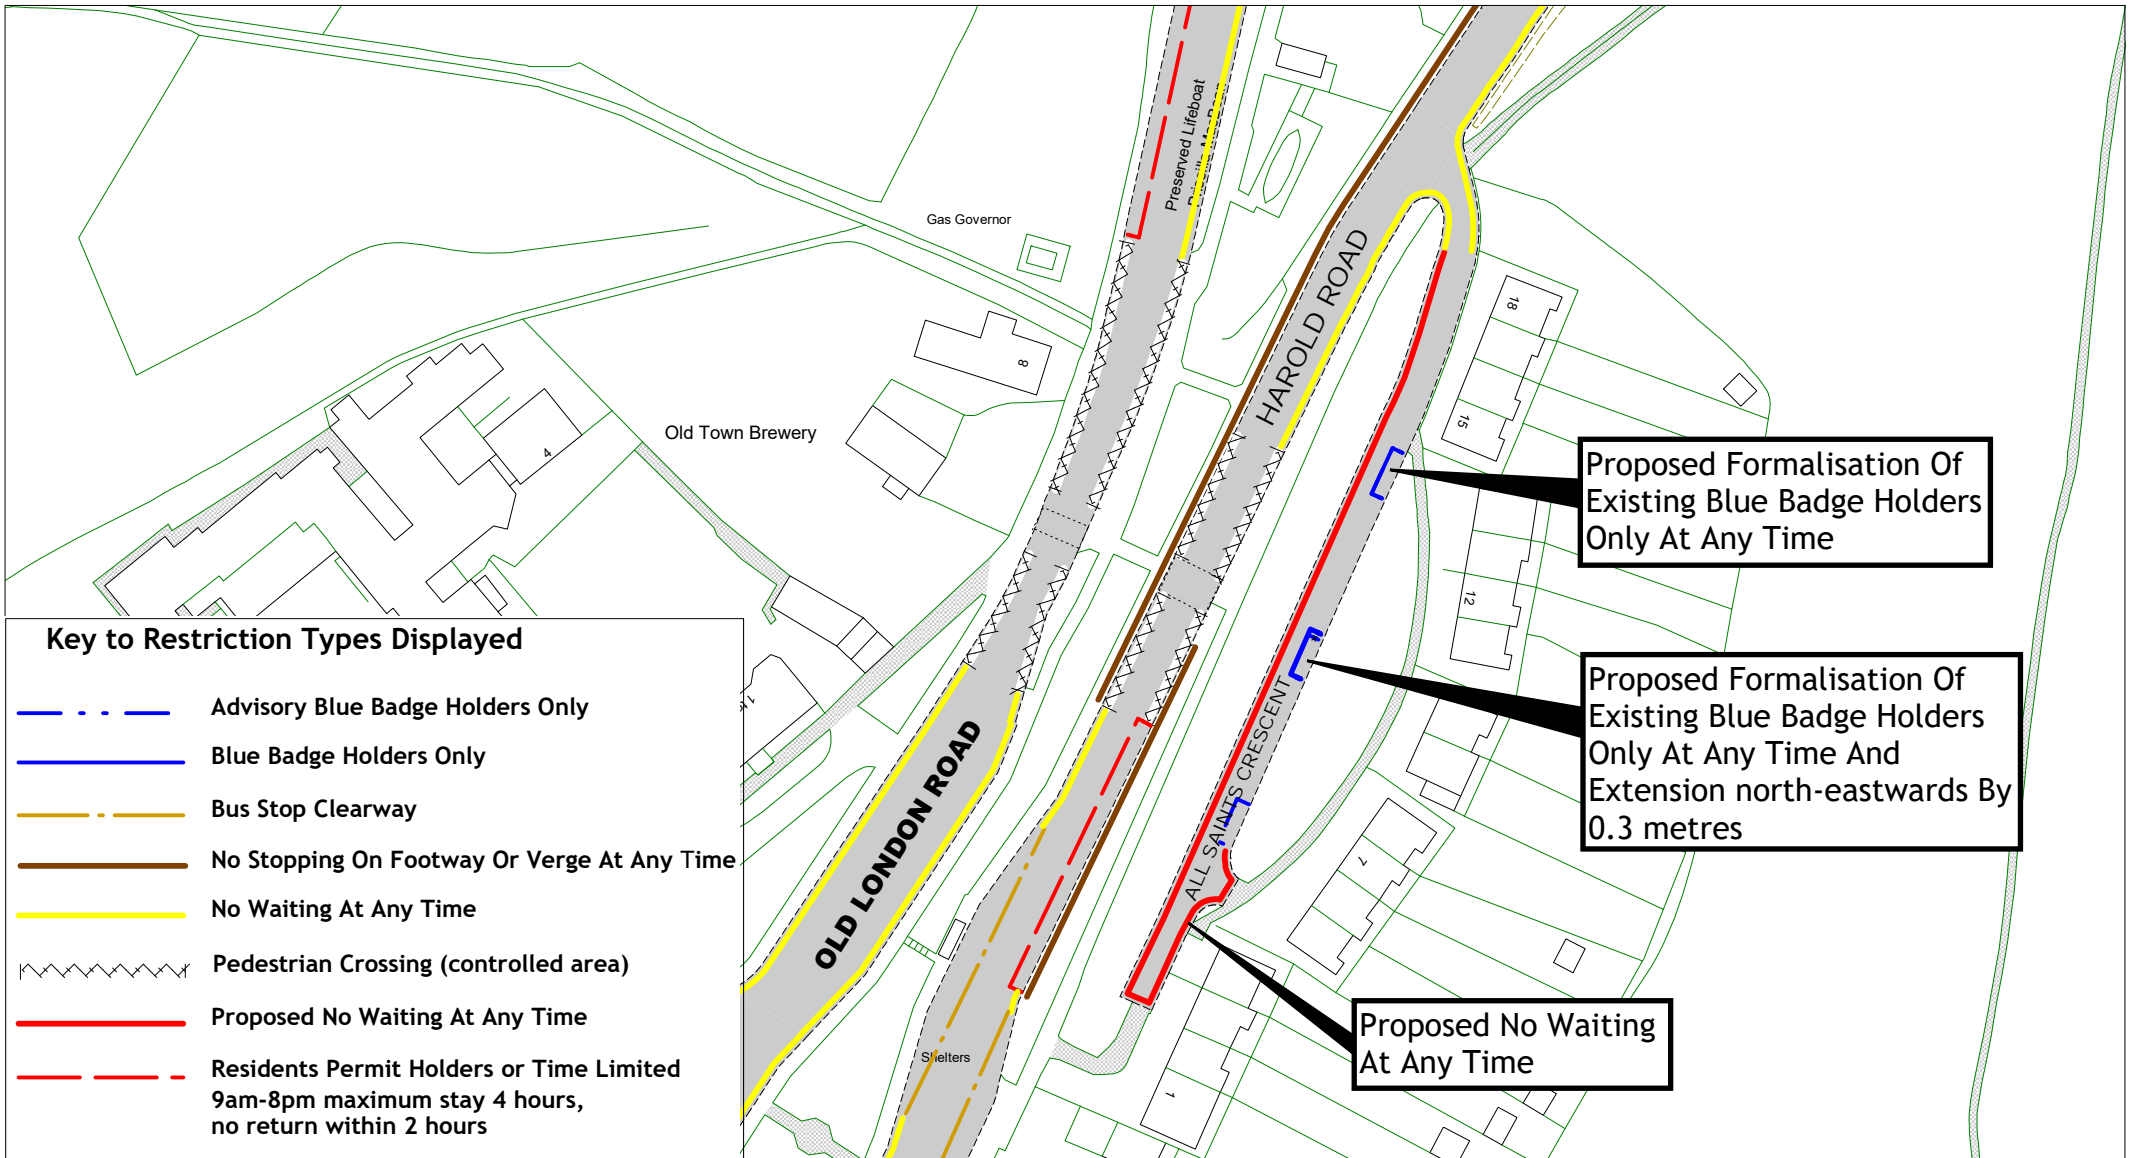

All Saints Crescent
Hastings Parking Review 2022-2023

[Return to index](#)


SCALE	1 : 1000
DATE	12/05/2023
DRAWING No.	HS22 01F
DRAWN BY	
<small>© Crown copyright. All rights reserved East Sussex County Council Licence No. 100019601 2023</small>	

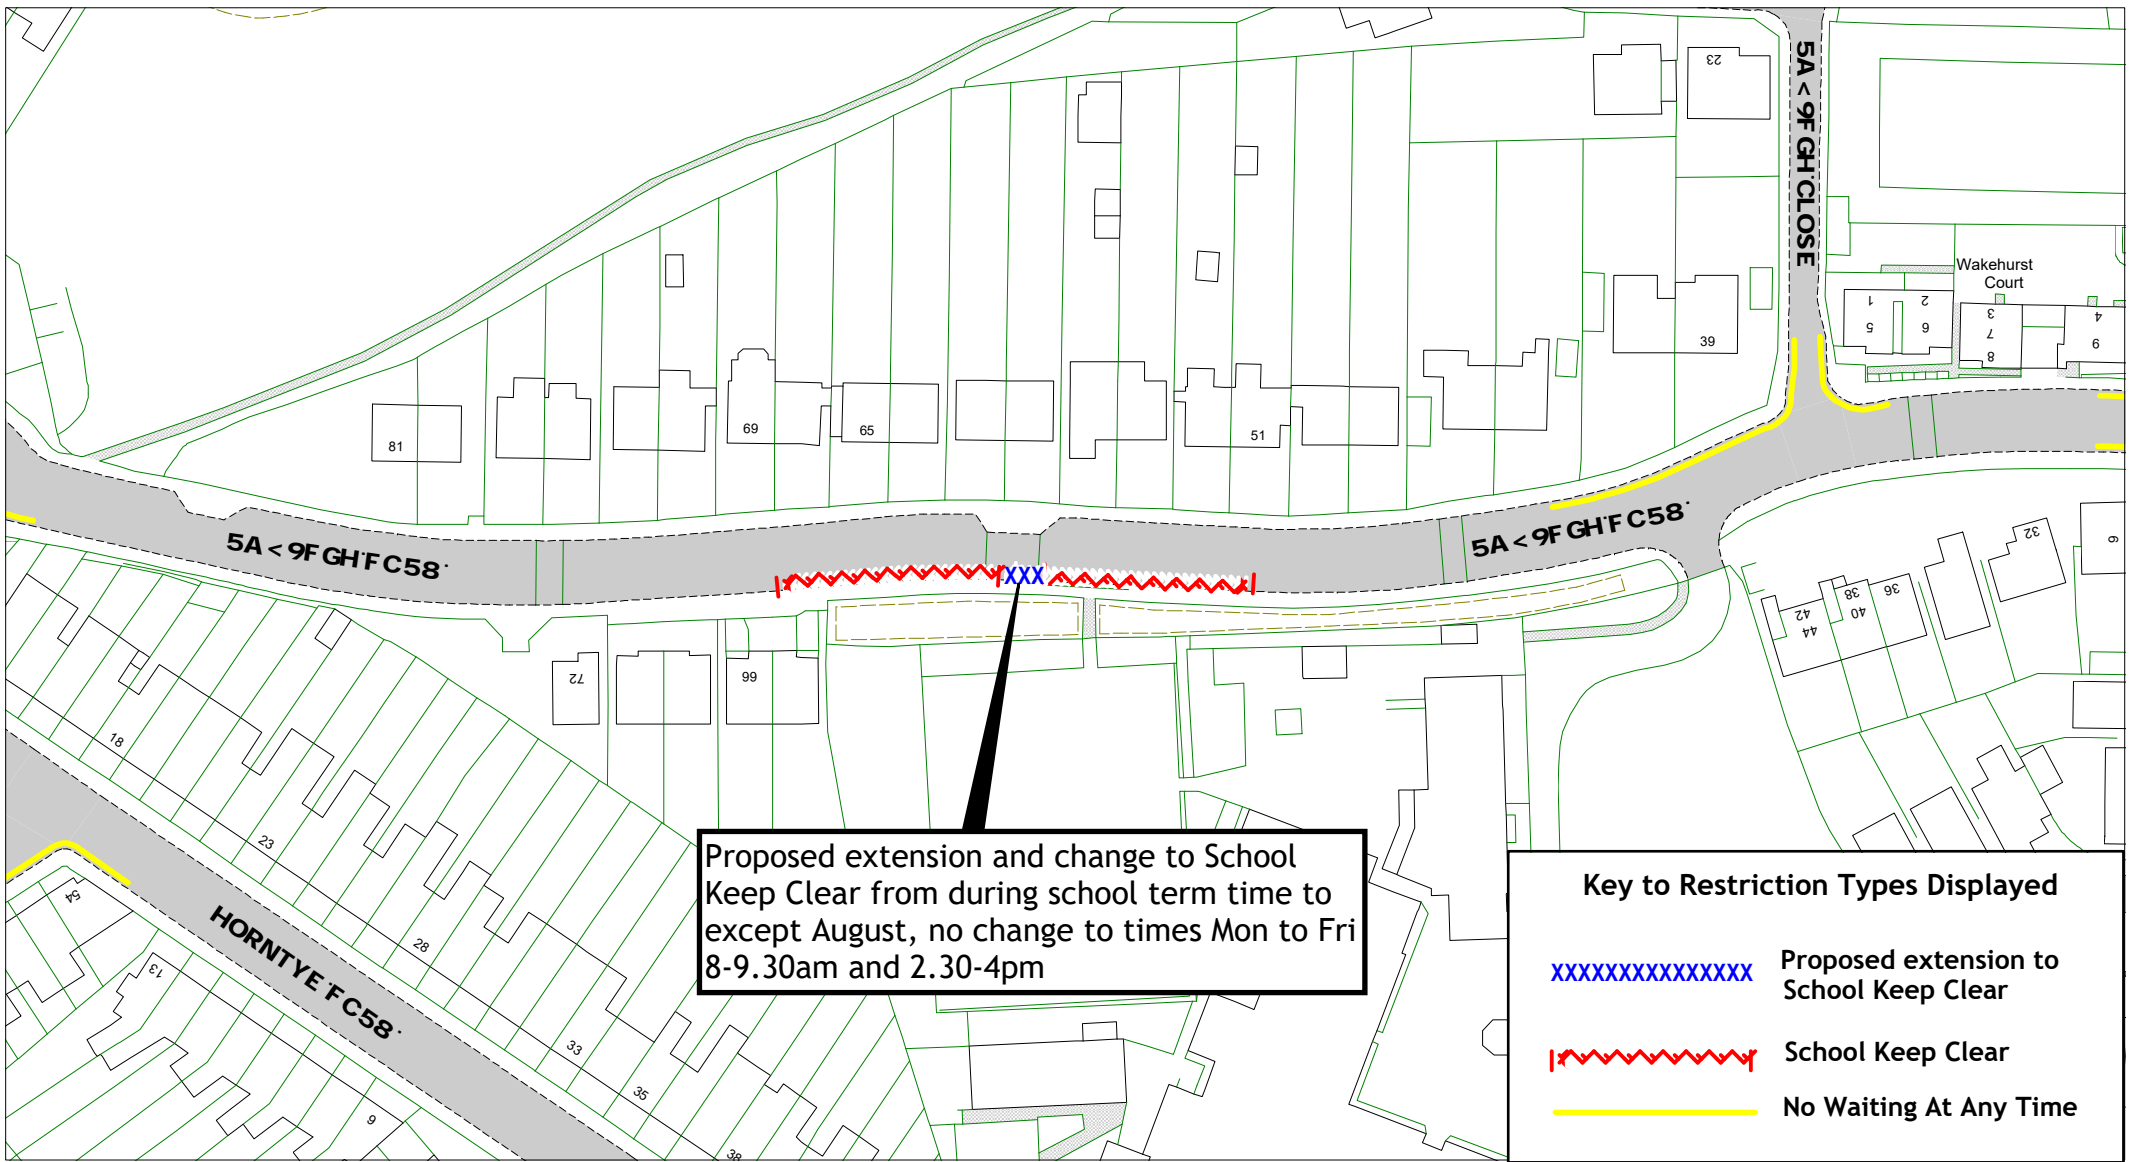

Proposed extension and change to School Keep Clear from during school term time to except August, no change to times Mon to Fri 8-9.30am and 2.30-4pm


Key to Restriction Types Displayed

- XXXXXXXXXXXXXXXXX Proposed extension to School Keep Clear
- XXXXXXXXXXXXXXX School Keep Clear
- No Waiting At Any Time

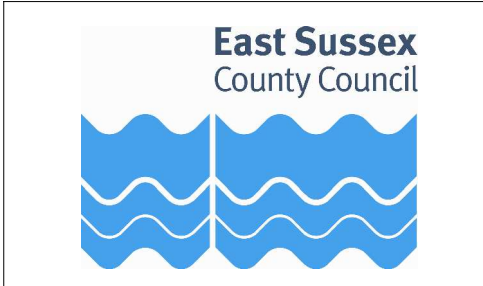


Amherst Road

Hastings parking Review 2022-2023




[Return to index](#)


SCALE	1 : 1000
DATE	12/05/2023
DRAWING No.	HS22 02F
DRAWN BY	
<small>© Crown copyright. All rights reserved East Sussex County Council Licence No. 100019601 2023</small>	

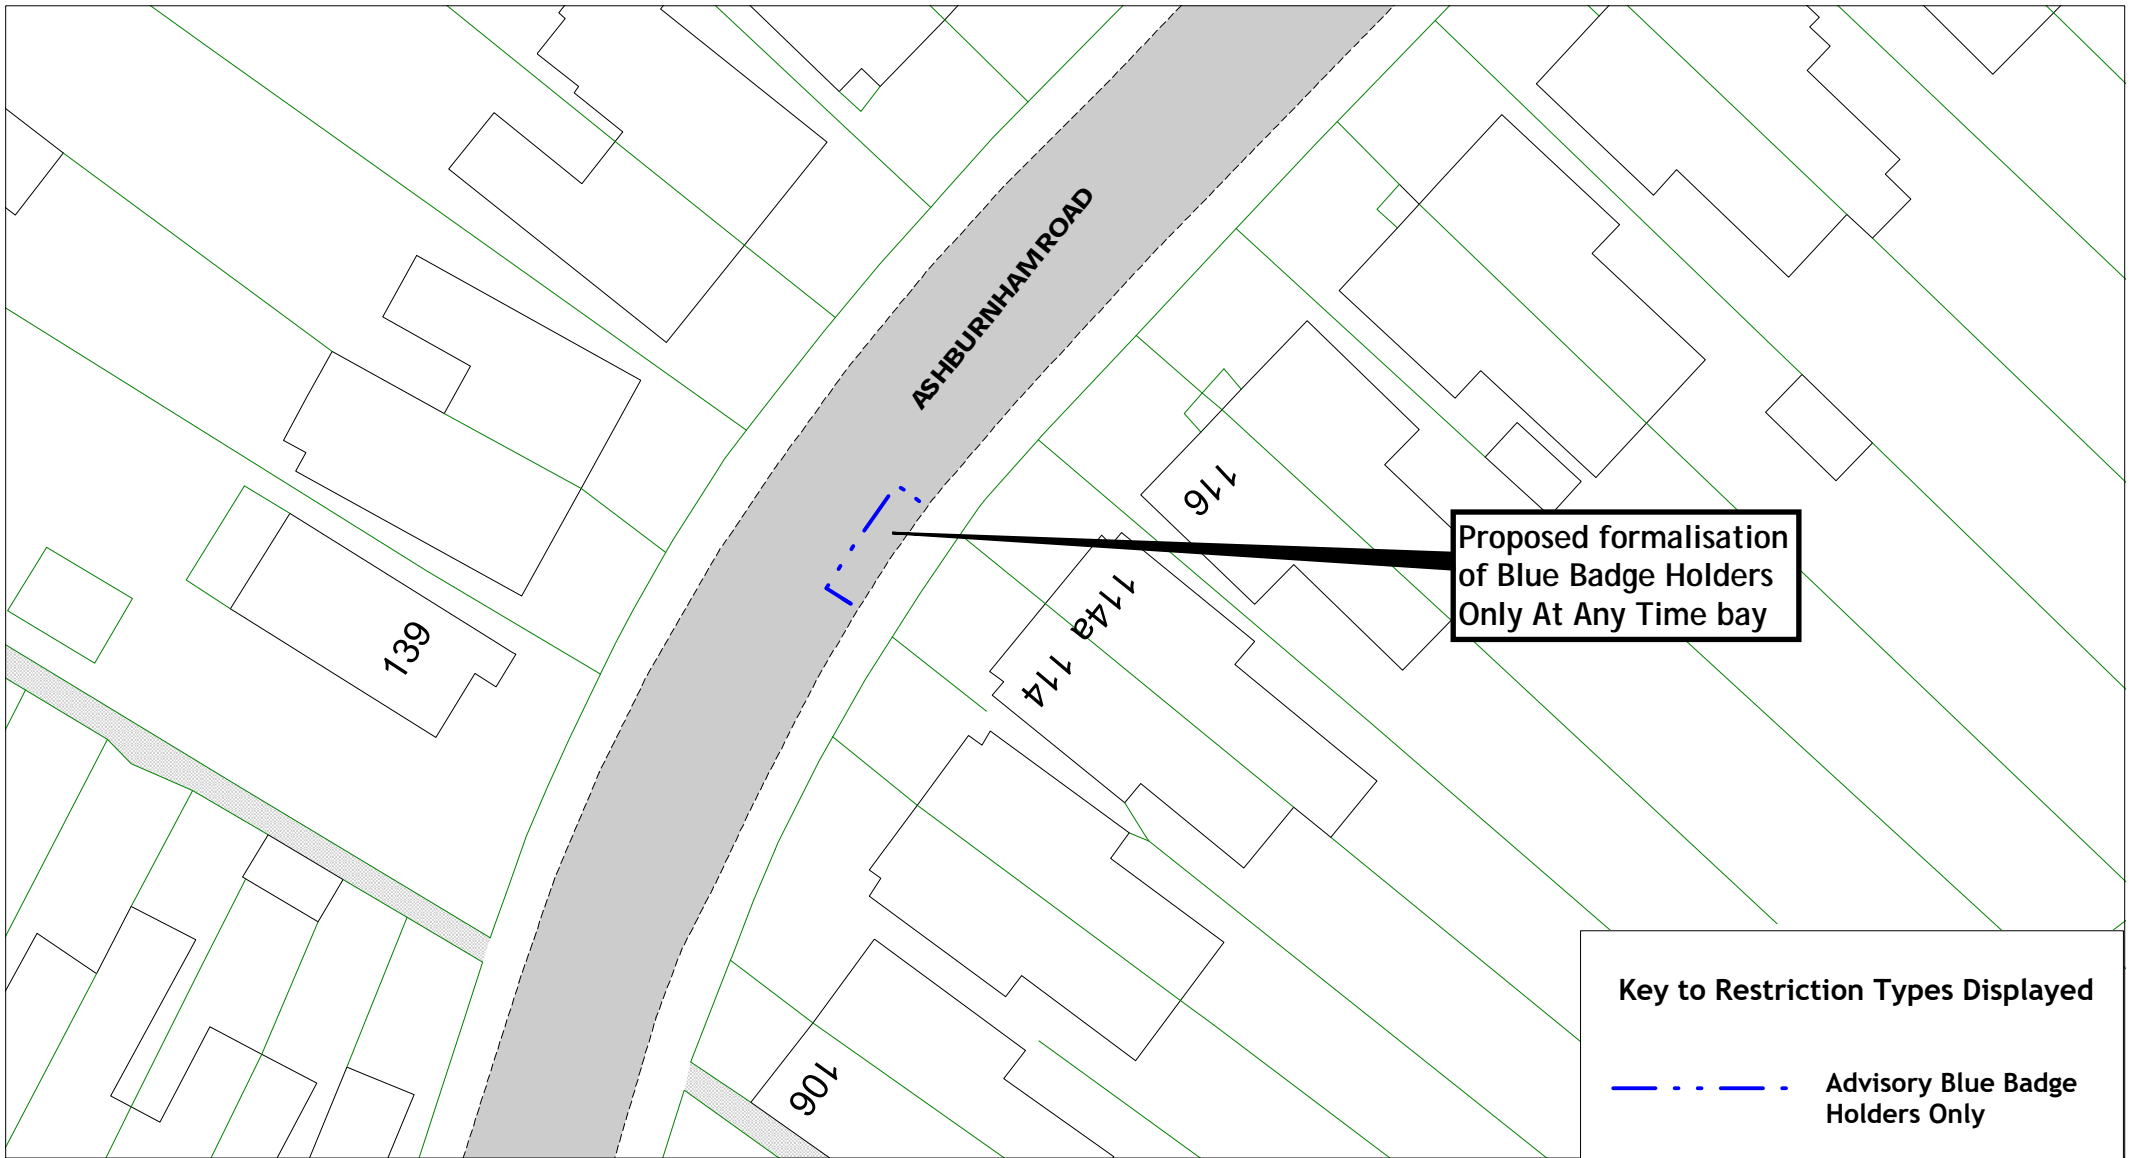

Proposed formalisation
of Blue Badge Holders
Only At Any Time bay


Key to Restriction Types Displayed

 Advisory Blue Badge Holders Only




East Sussex
County Council

Ashburnham Road
Hastings Parking Review 2022-2023




[Return to index](#)

SCALE	1 : 400
DATE	12/05/2023
DRAWING No.	HS22 03F
DRAWN BY	
© Crown copyright. All rights reserved East Sussex County Council Licence No. 100019601 2023	

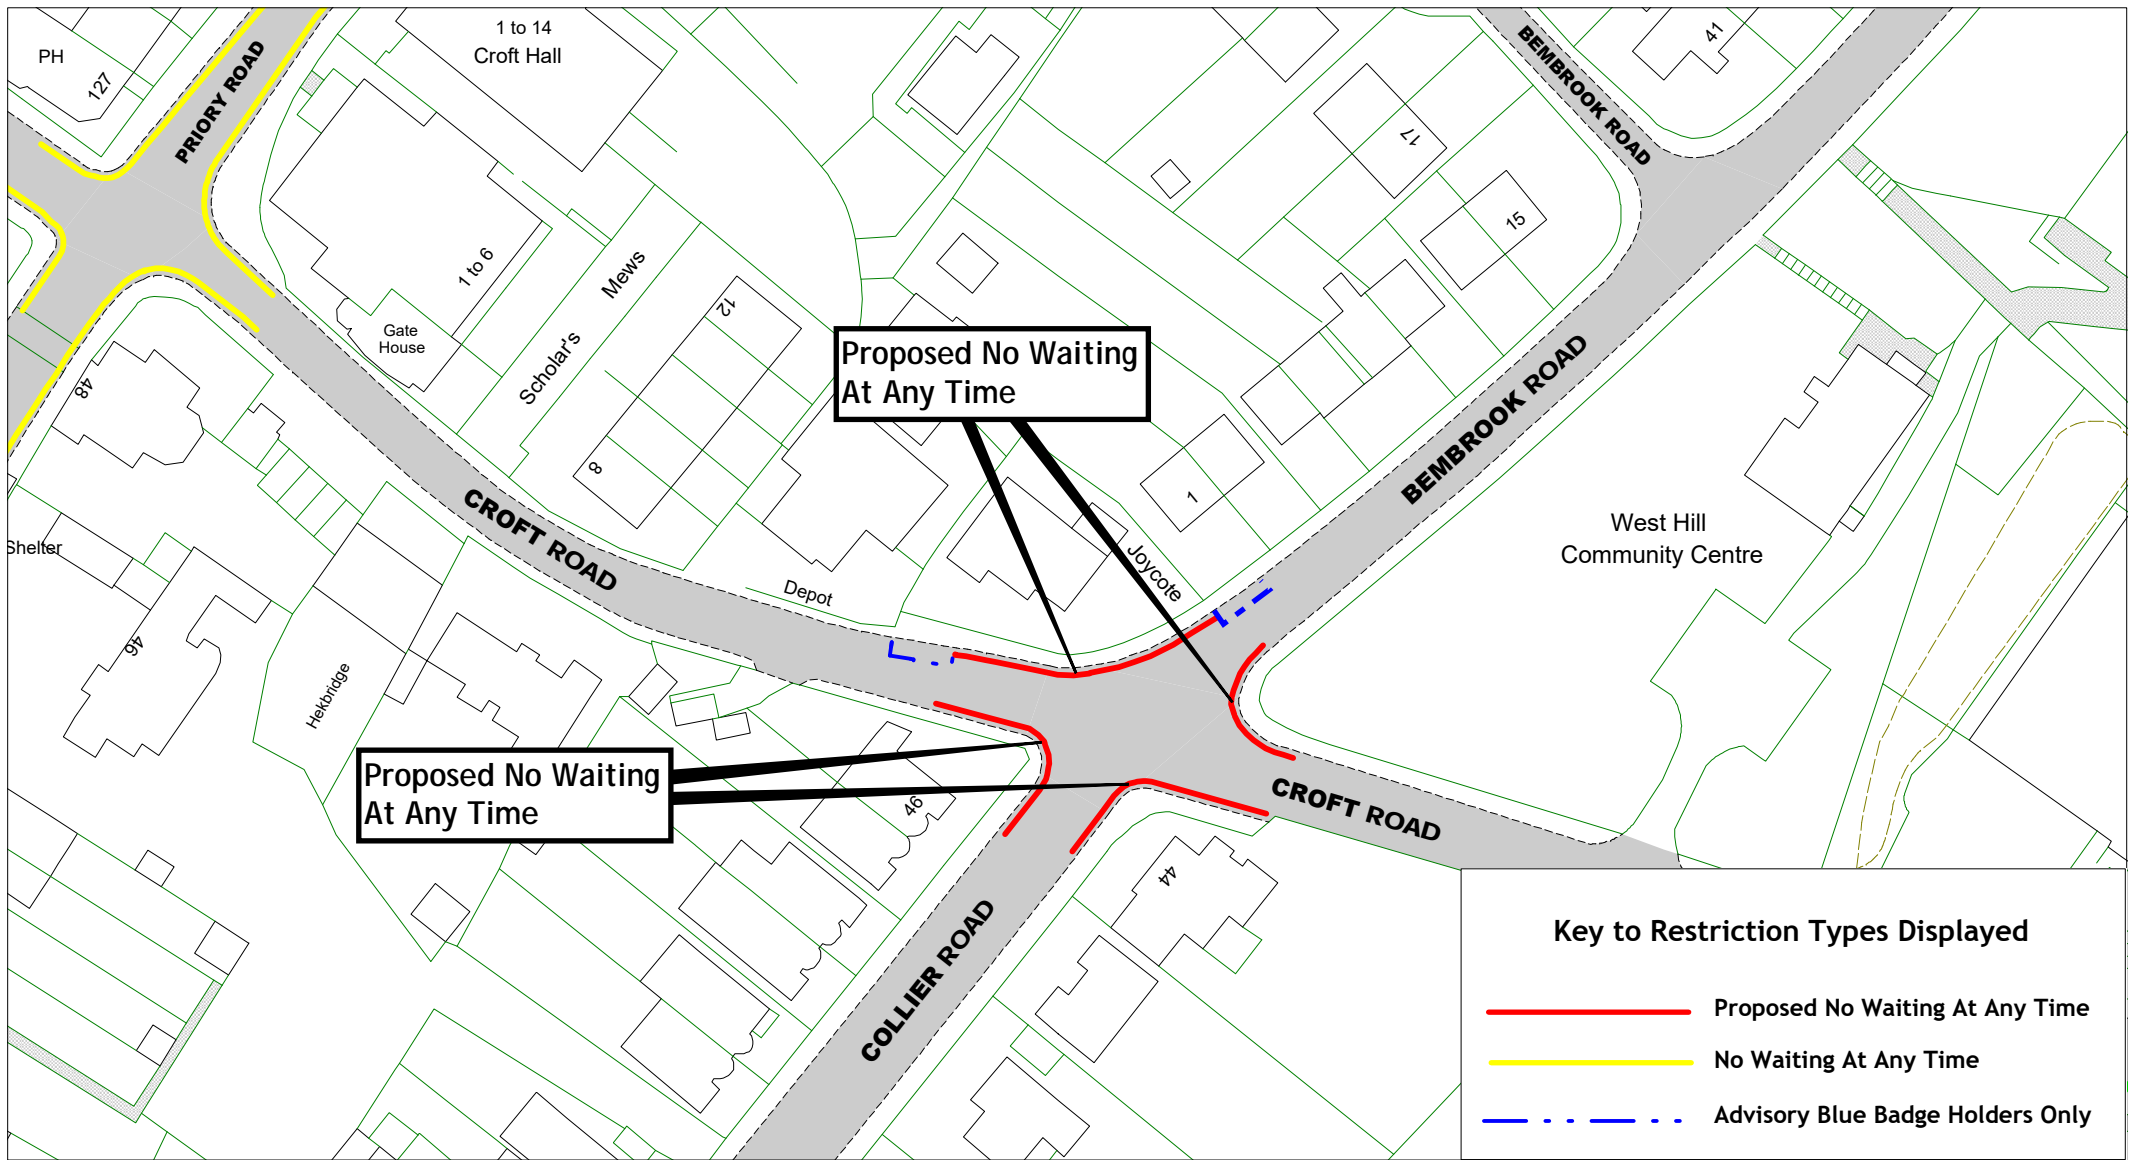

East Sussex
County Council

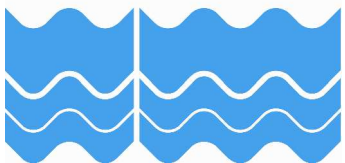


Bembrook Road, Collier Road, Croft Road

Hastings Parking Review 2022-2023

[Return to index](#)

SCALE	1 : 800
DATE	12/05/2023
DRAWING No.	HS22 04F
DRAWN BY	
© Crown copyright. All rights reserved East Sussex County Council Licence No. 100019601 2023	

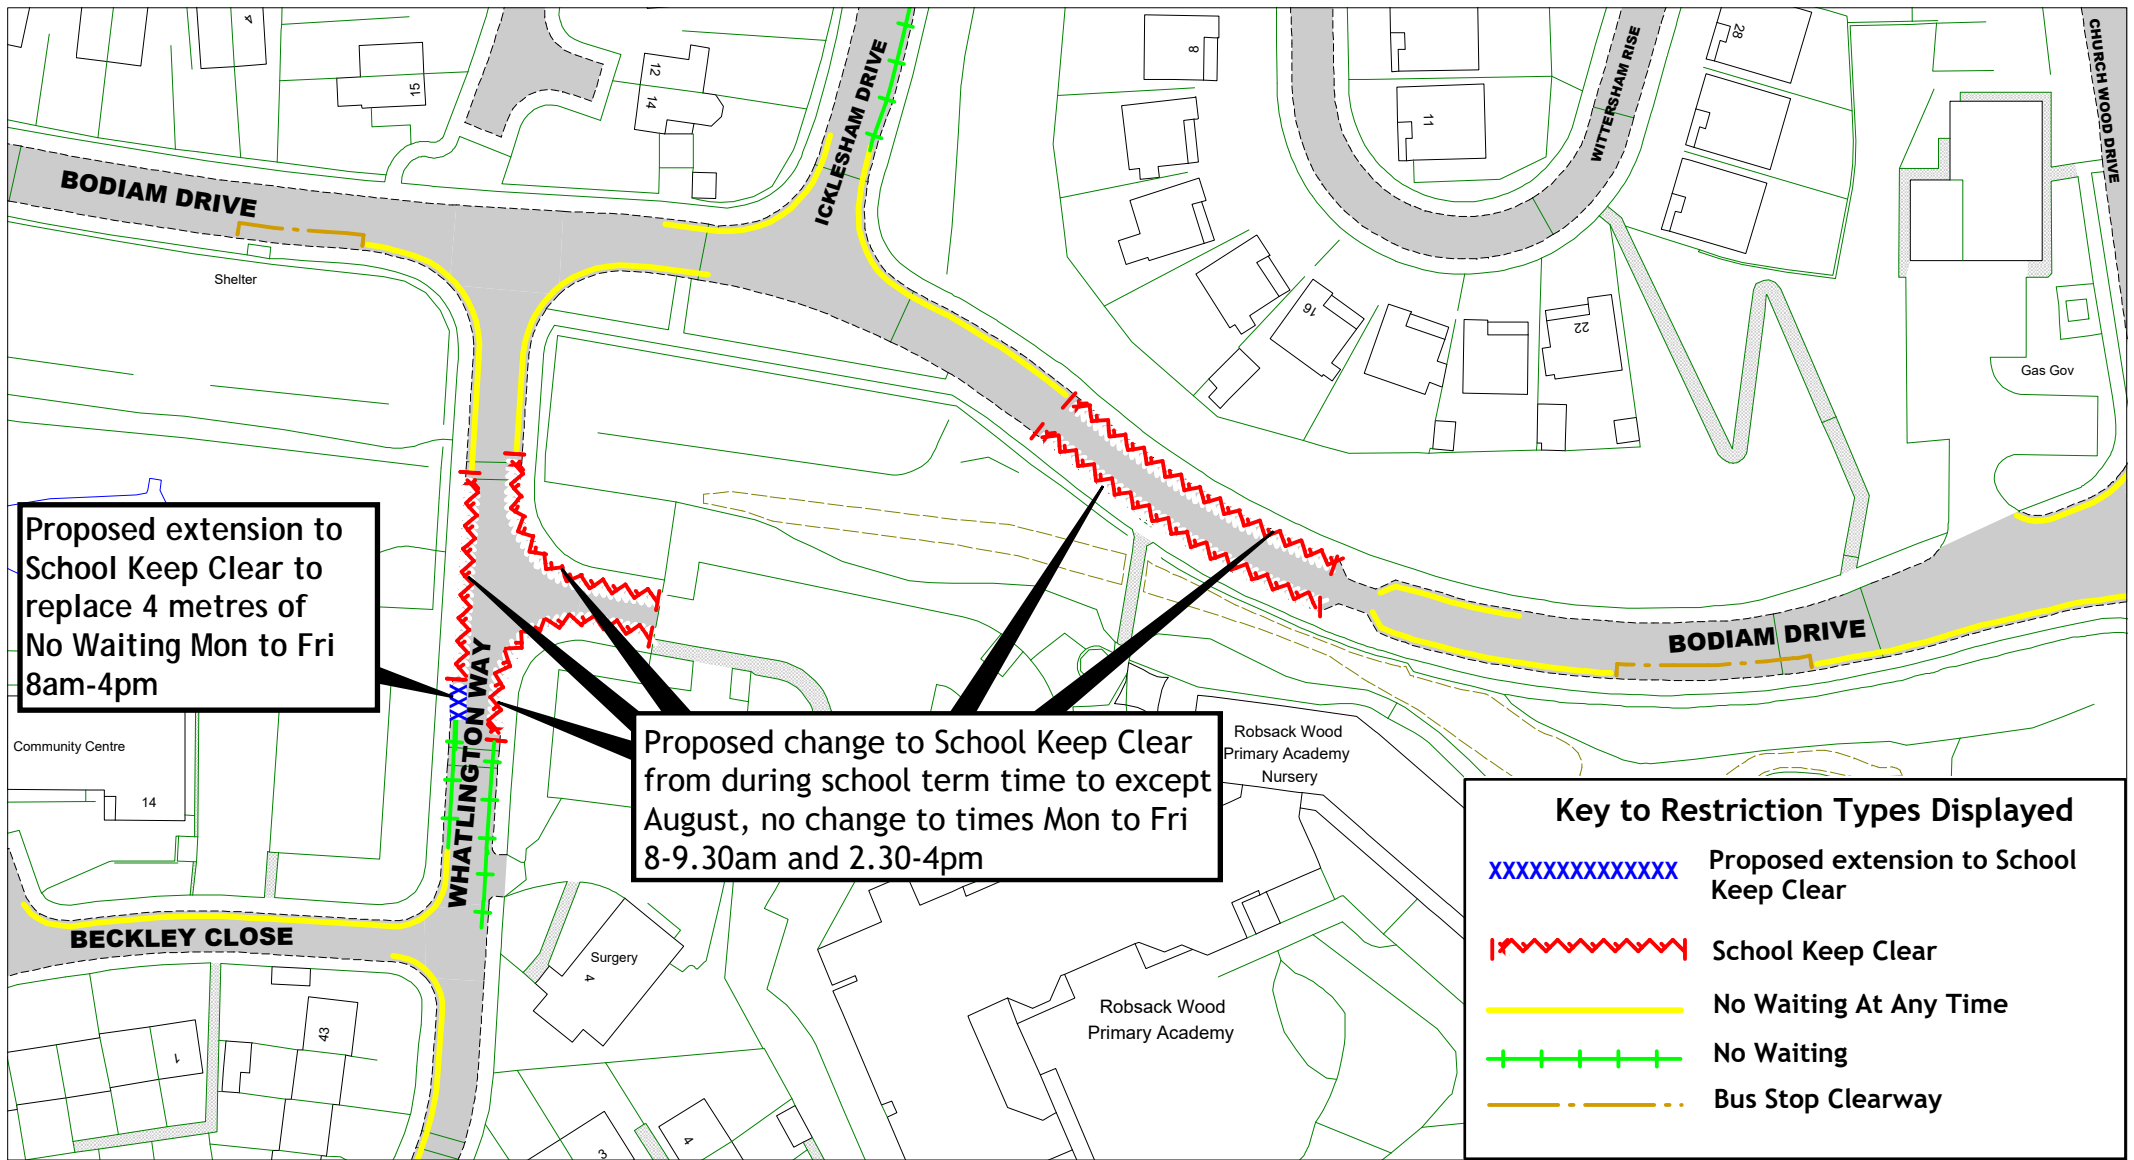


Proposed extension to School Keep Clear to replace 4 metres of No Waiting Mon to Fri 8am-4pm

Proposed change to School Keep Clear from during school term time to except August, no change to times Mon to Fri 8-9.30am and 2.30-4pm

Key to Restriction Types Displayed



- XXXXXXXXXXXX Proposed extension to School Keep Clear
- ||| School Keep Clear
- No Waiting At Any Time
- - - - - No Waiting
- . - . - Bus Stop Clearway

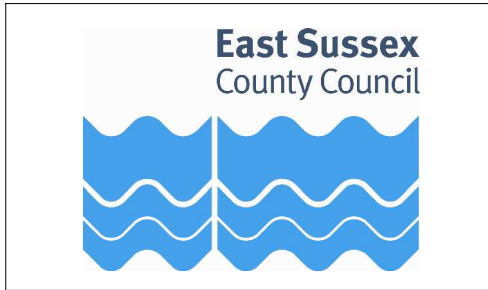

Bodiam Drive, Whatlington Way
 Hastings Parking Review 2022-2023

[Return to index](#)

SCALE	1 : 1000
DATE	12/05/2023
DRAWING No.	HS22 05F
DRAWN BY	
<small>© Crown copyright. All rights reserved East Sussex County Council Licence No. 100019601 2023</small>	

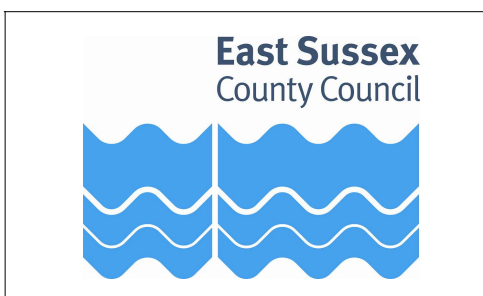
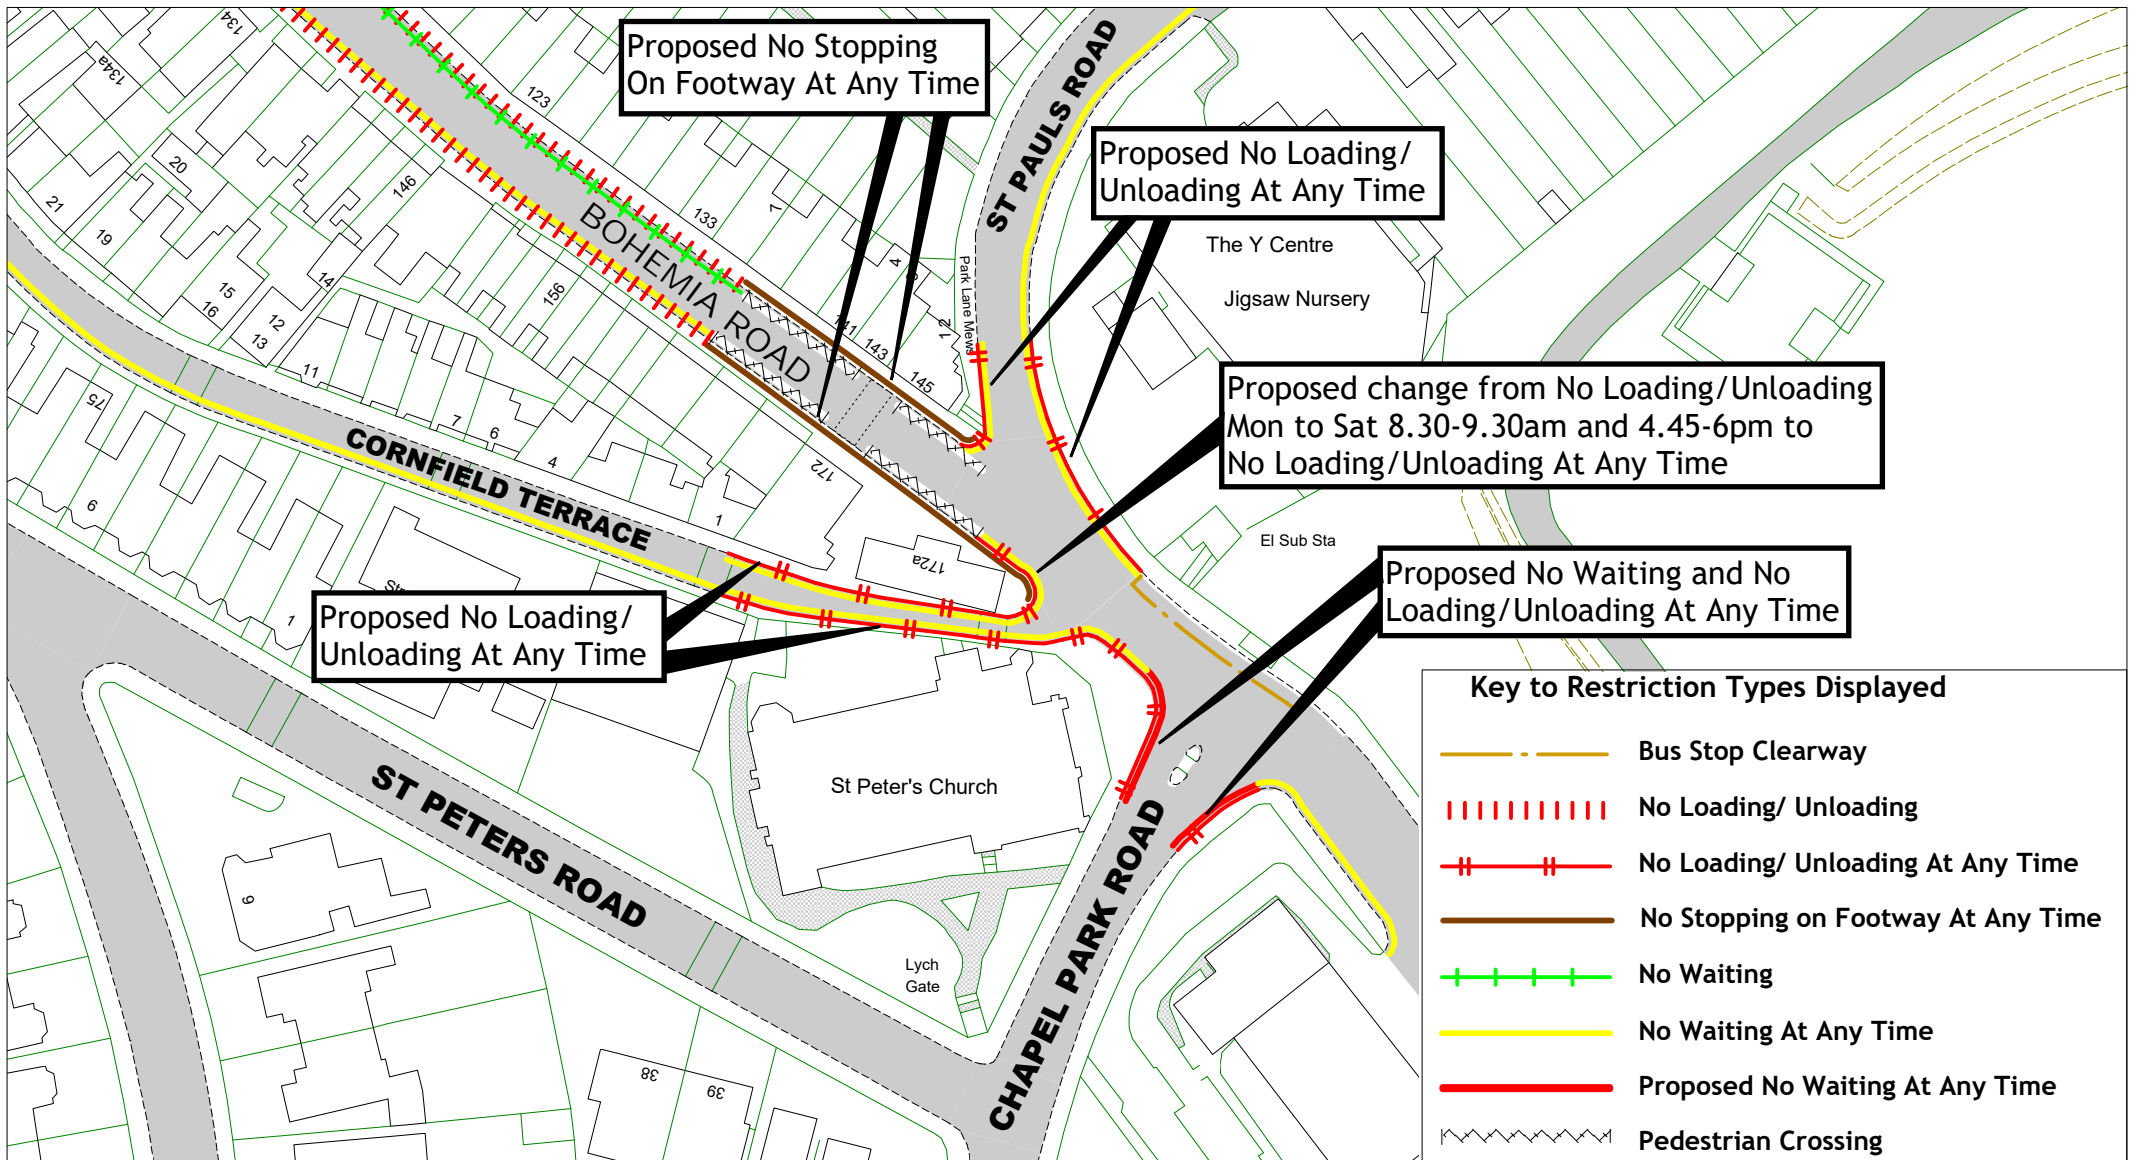


Bohemia Road, Chapel Park Road,
Cornfield Terrace, St Pauls Road

Hastings Parking Review 2022-2023

[Return to index](#)


SCALE	1 : 950
DATE	12/05/2023
DRAWING No.	HS22 06F
DRAWN BY	
<small>© Crown copyright. All rights reserved East Sussex County Council Licence No. 100019601 2023</small>	

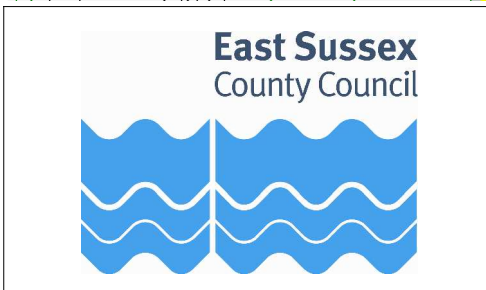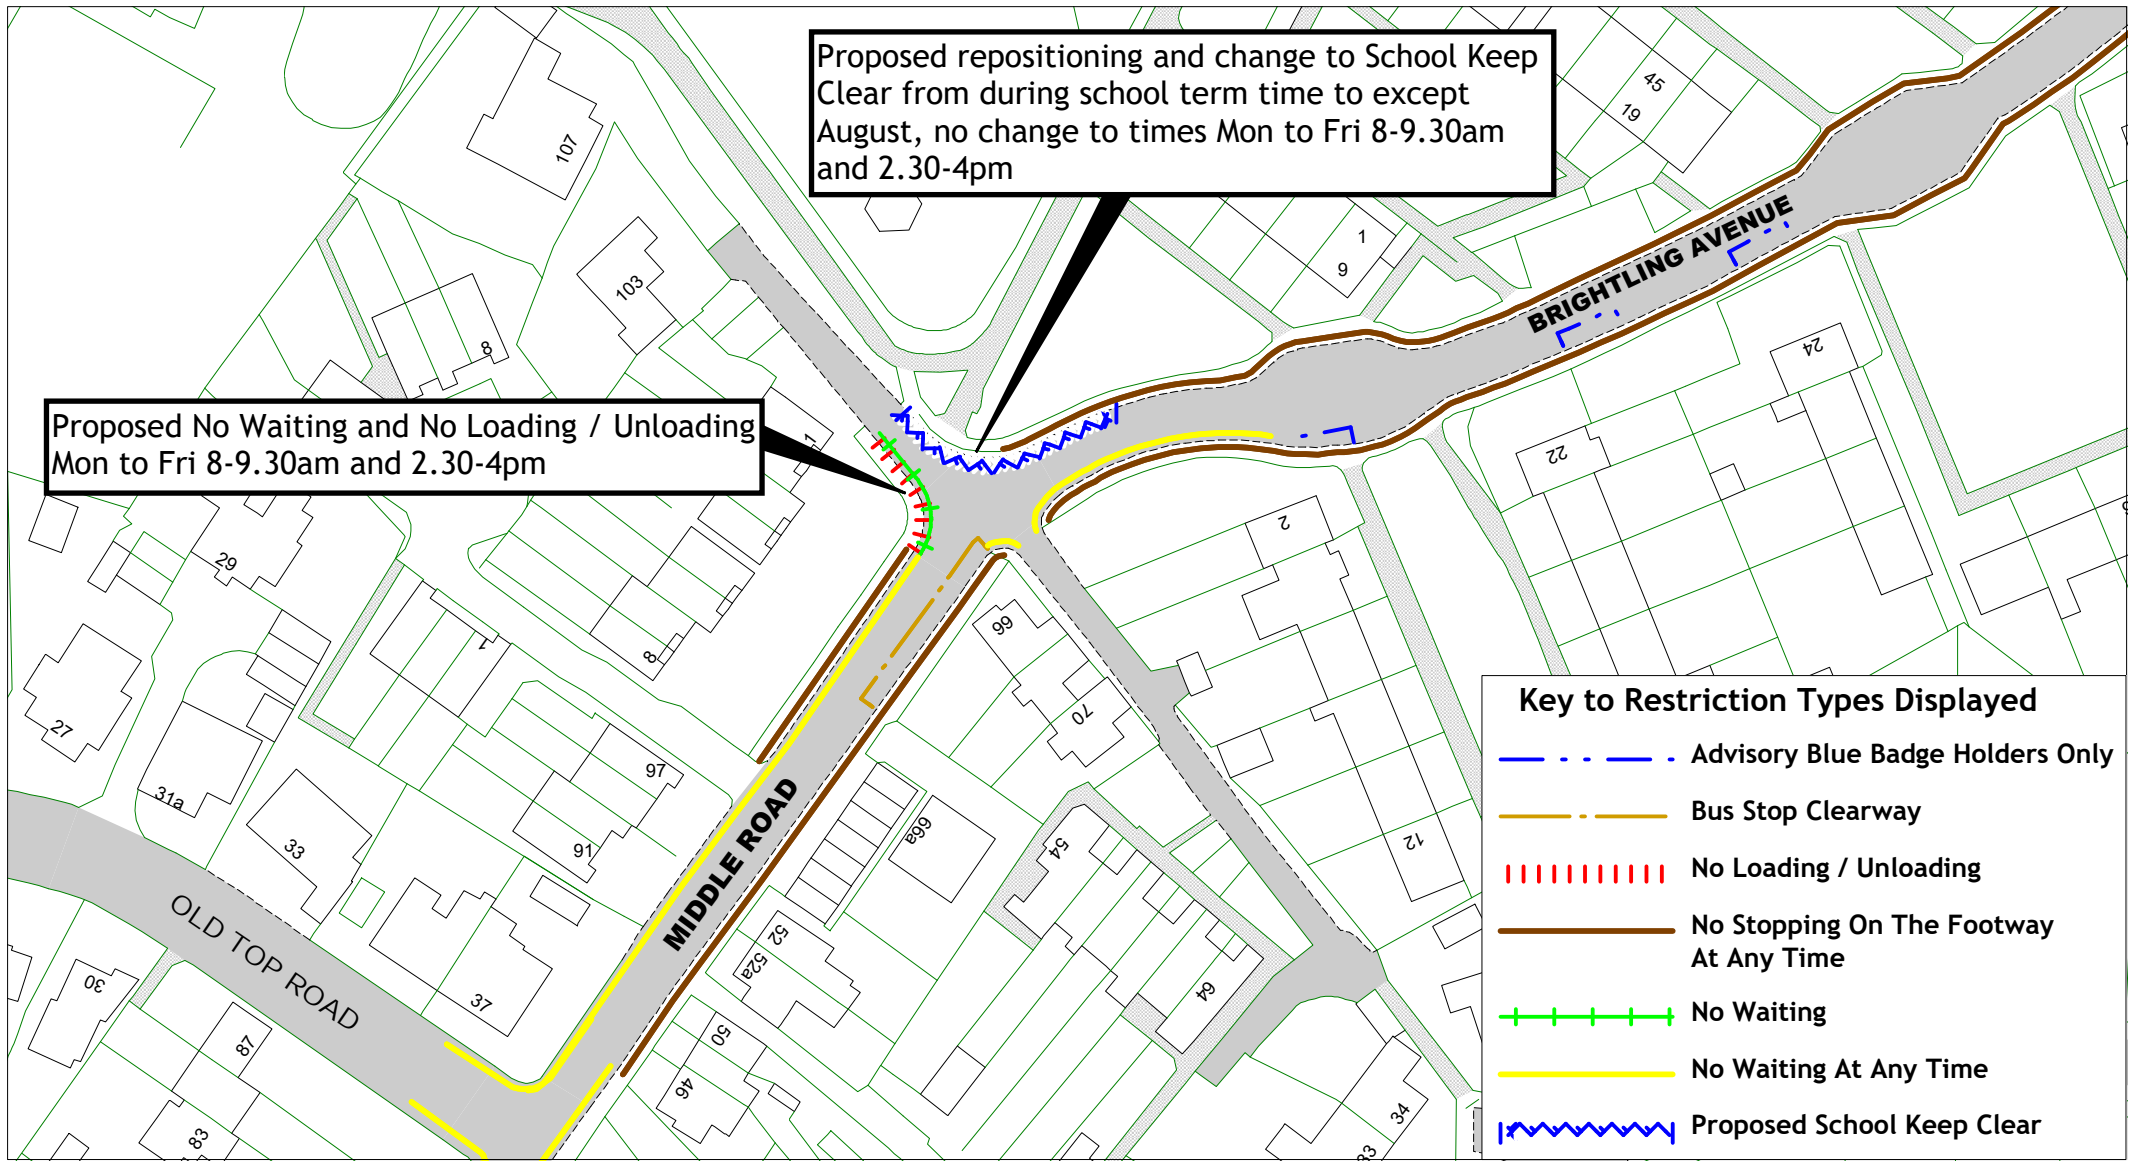

Brightling Avenue, Middle Road
Hastings Parking Review 2022-2023

[Return to index](#)


SCALE	1 : 800
DATE	12/05/2023
DRAWING No.	HS22 07F
DRAWN BY	
© Crown copyright. All rights reserved East Sussex County Council Licence No. 100019601 2023	

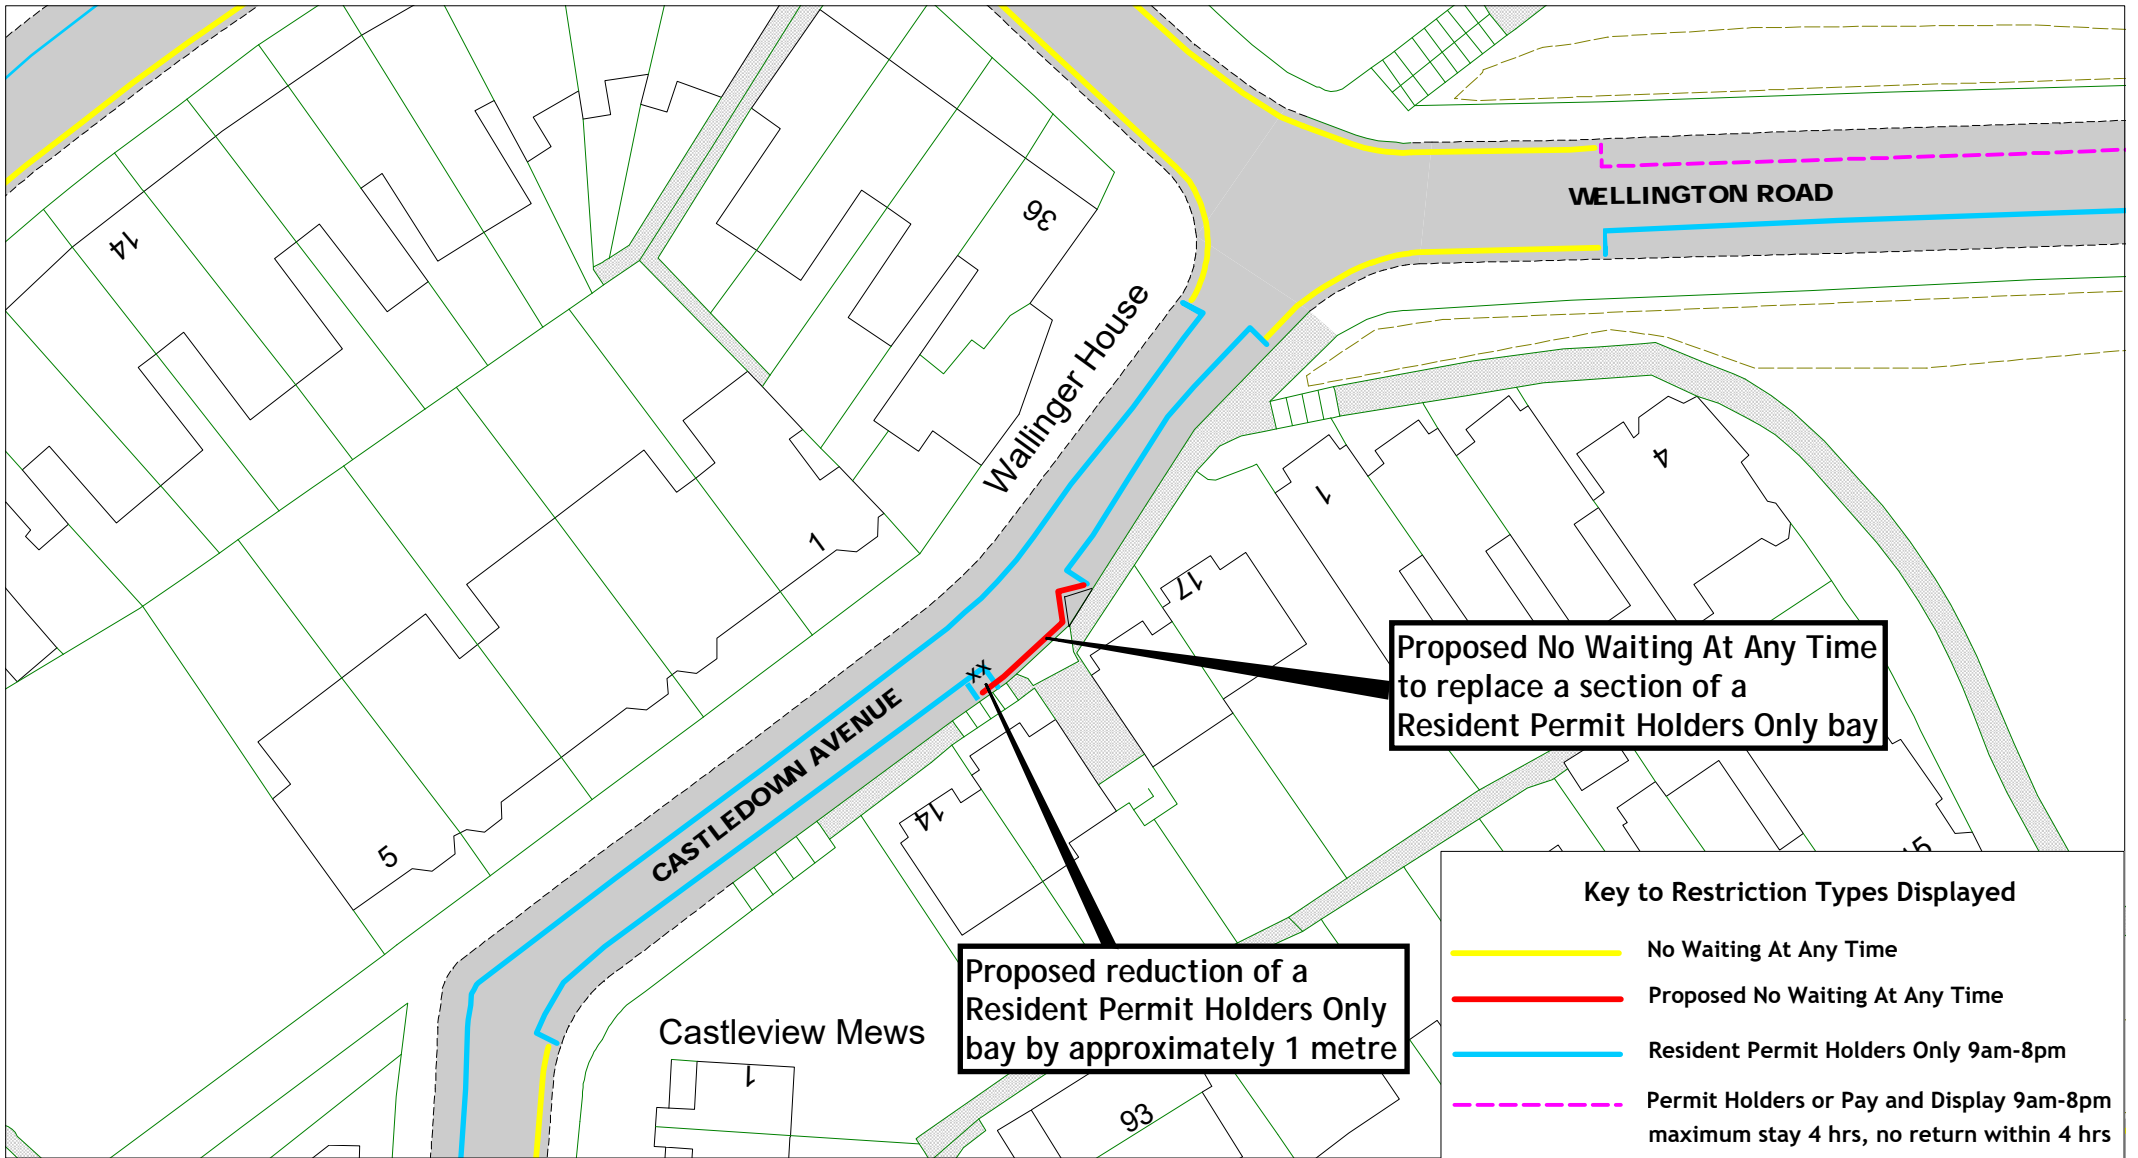

Proposed No Waiting At Any Time to replace a section of a Resident Permit Holders Only bay

Proposed reduction of a Resident Permit Holders Only bay by approximately 1 metre



Key to Restriction Types Displayed	
	No Waiting At Any Time
	Proposed No Waiting At Any Time
	Resident Permit Holders Only 9am-8pm
	Permit Holders or Pay and Display 9am-8pm maximum stay 4 hrs, no return within 4 hrs

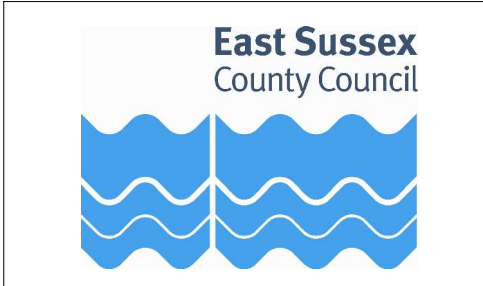

Castledown Avenue
 Hastings Parking Review 2022-2023

[Return to index](#)



SCALE	1 : 500
DATE	12/05/2023
DRAWING No.	HS22 08F
DRAWN BY	
<small>© Crown copyright. All rights reserved East Sussex County Council Licence No. 100019601 2023</small>	

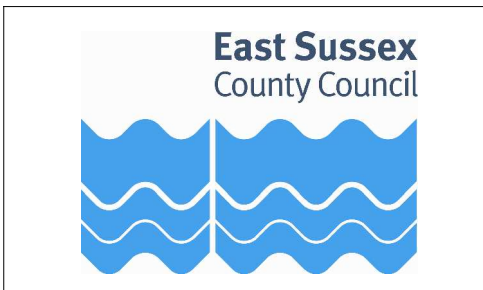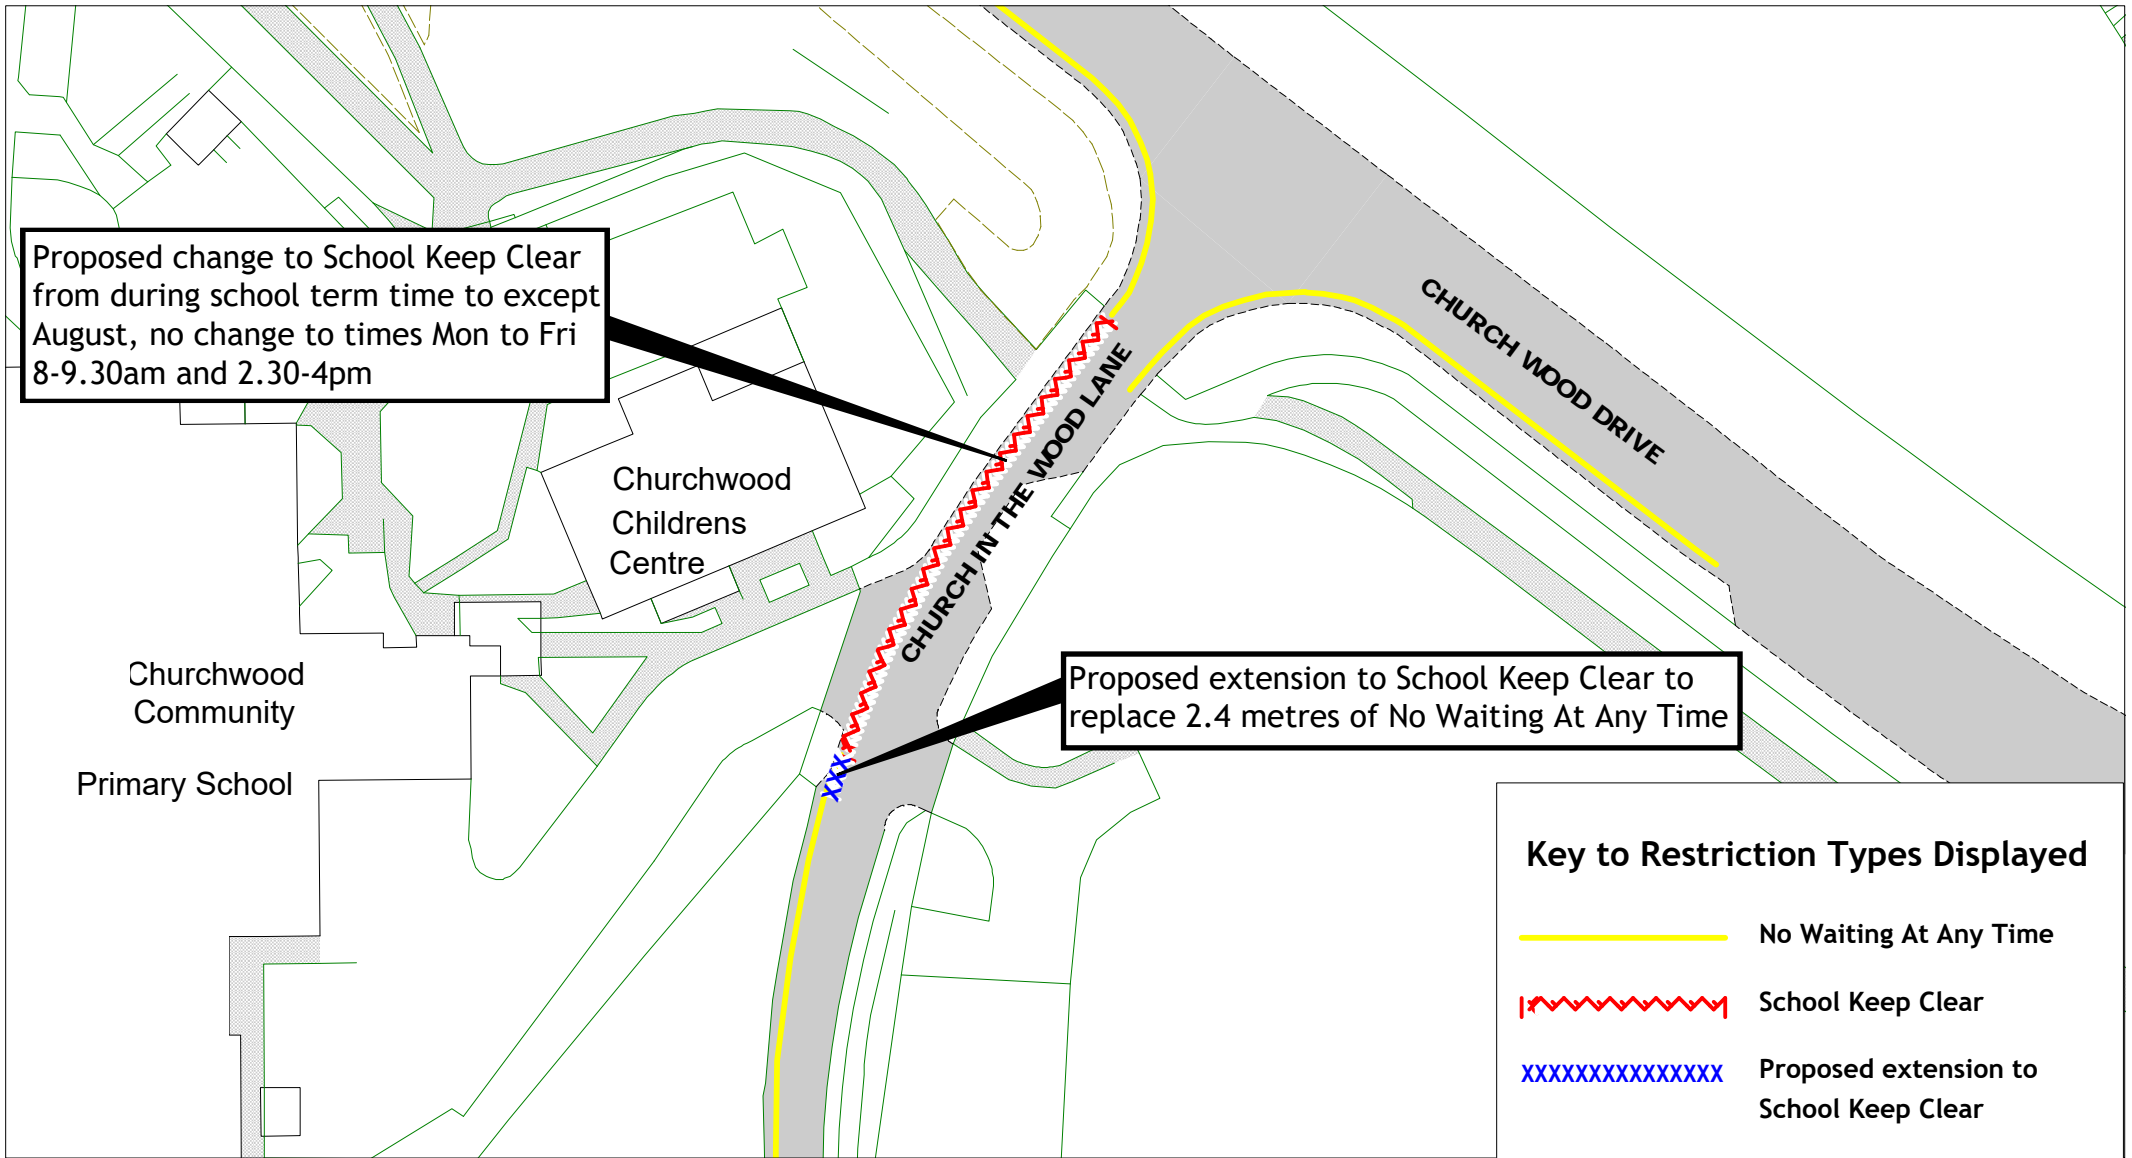

Church In The Wood Lane
Hastings Parking Review 2022-2023

Return to index



SCALE	1 : 500
DATE	12/05/2023
DRAWING No.	HS22 09F
DRAWN BY	
© Crown copyright. All rights reserved East Sussex County Council Licence No. 100019601 2023	

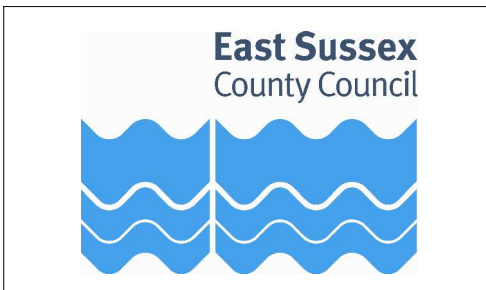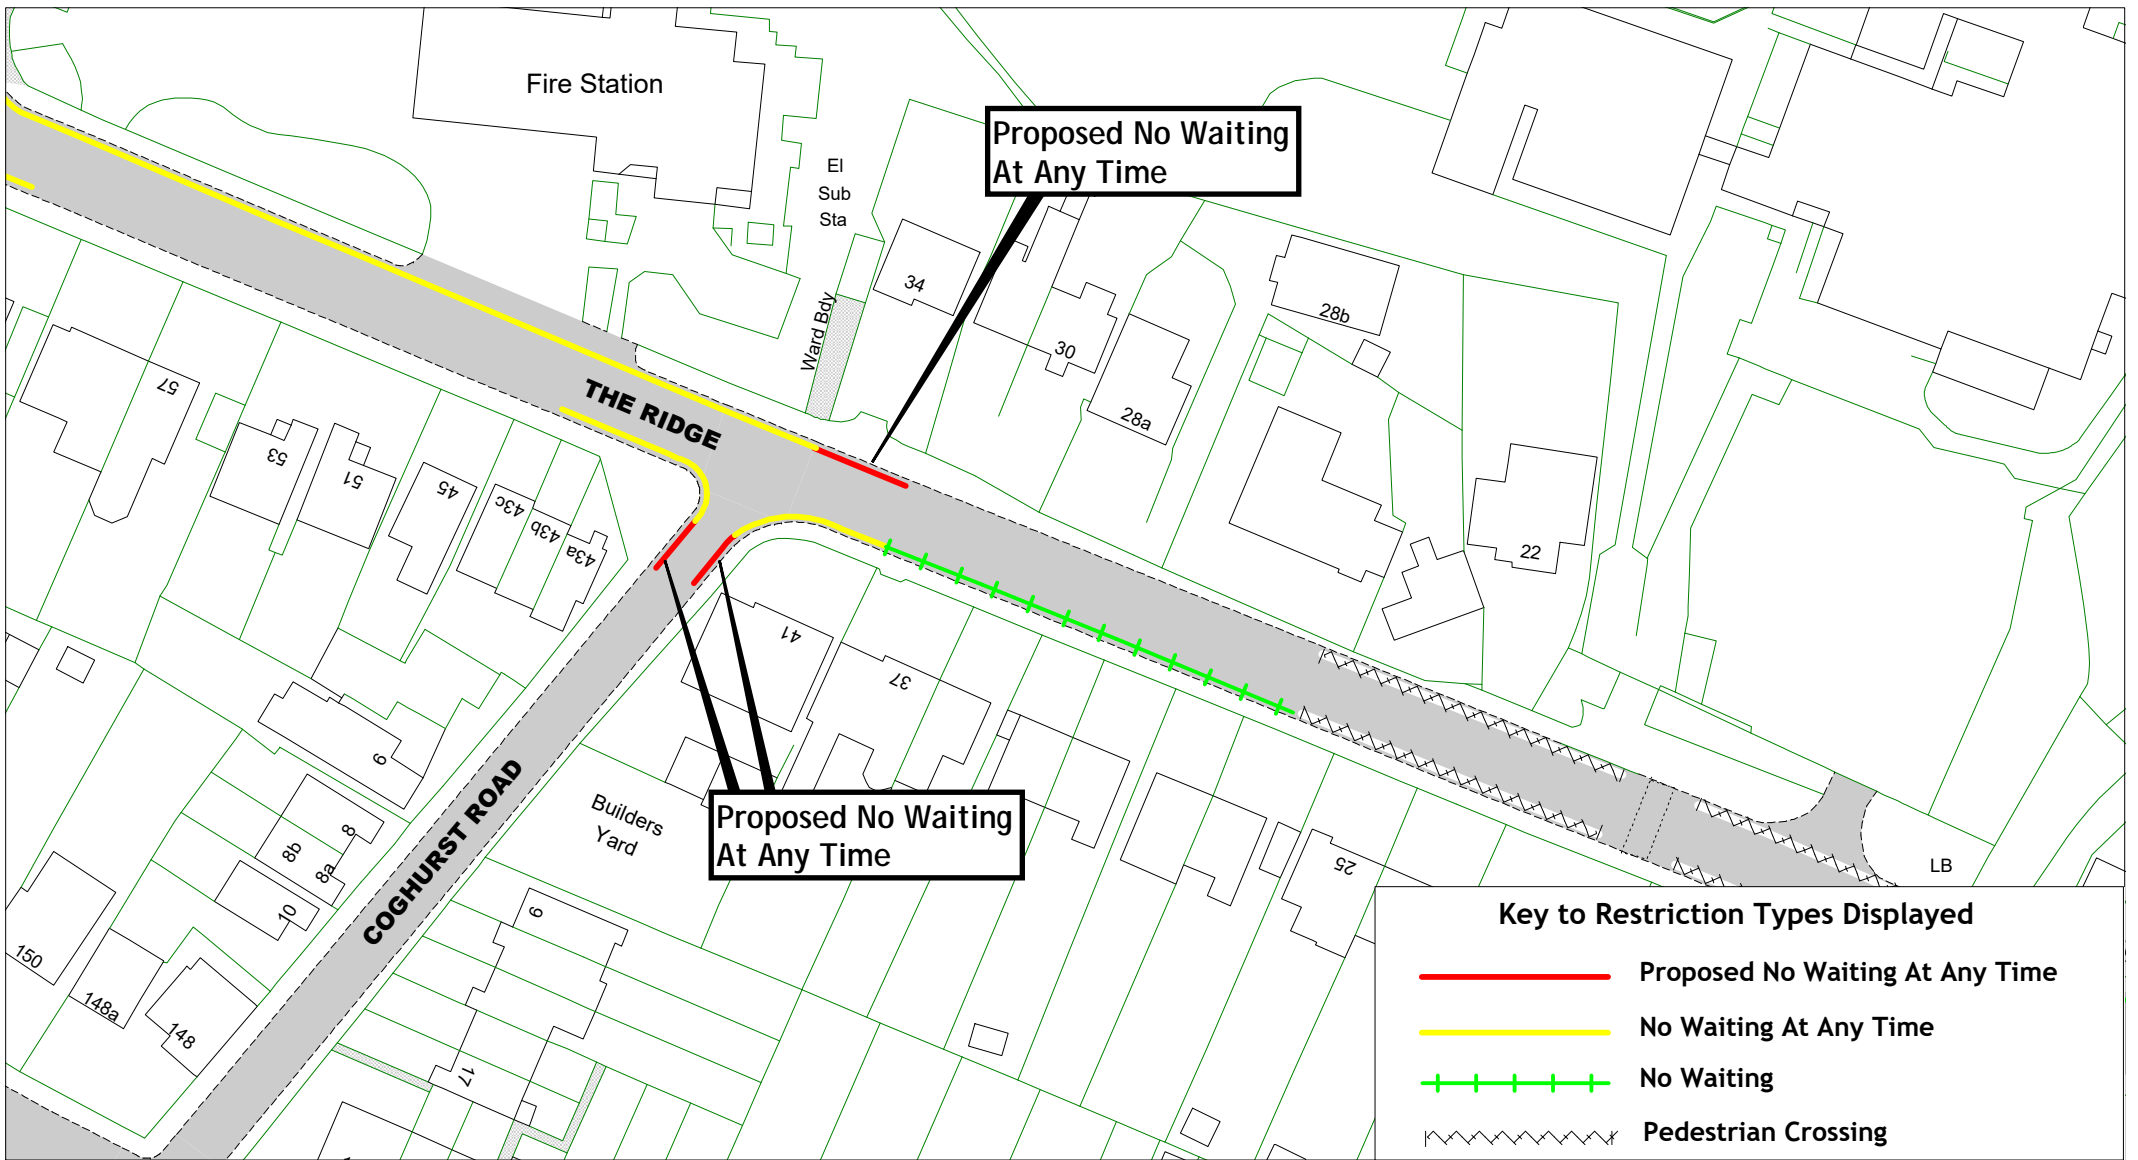

Coghurst Road, The Ridge
Hastings Parking Review 2022-2023

[Return to index](#)


SCALE	1 : 1000
DATE	12/05/2023
DRAWING No.	HS22 10F
DRAWN BY	
© Crown copyright. All rights reserved East Sussex County Council Licence No. 100019601 2023	

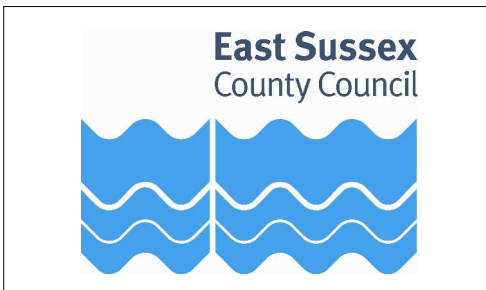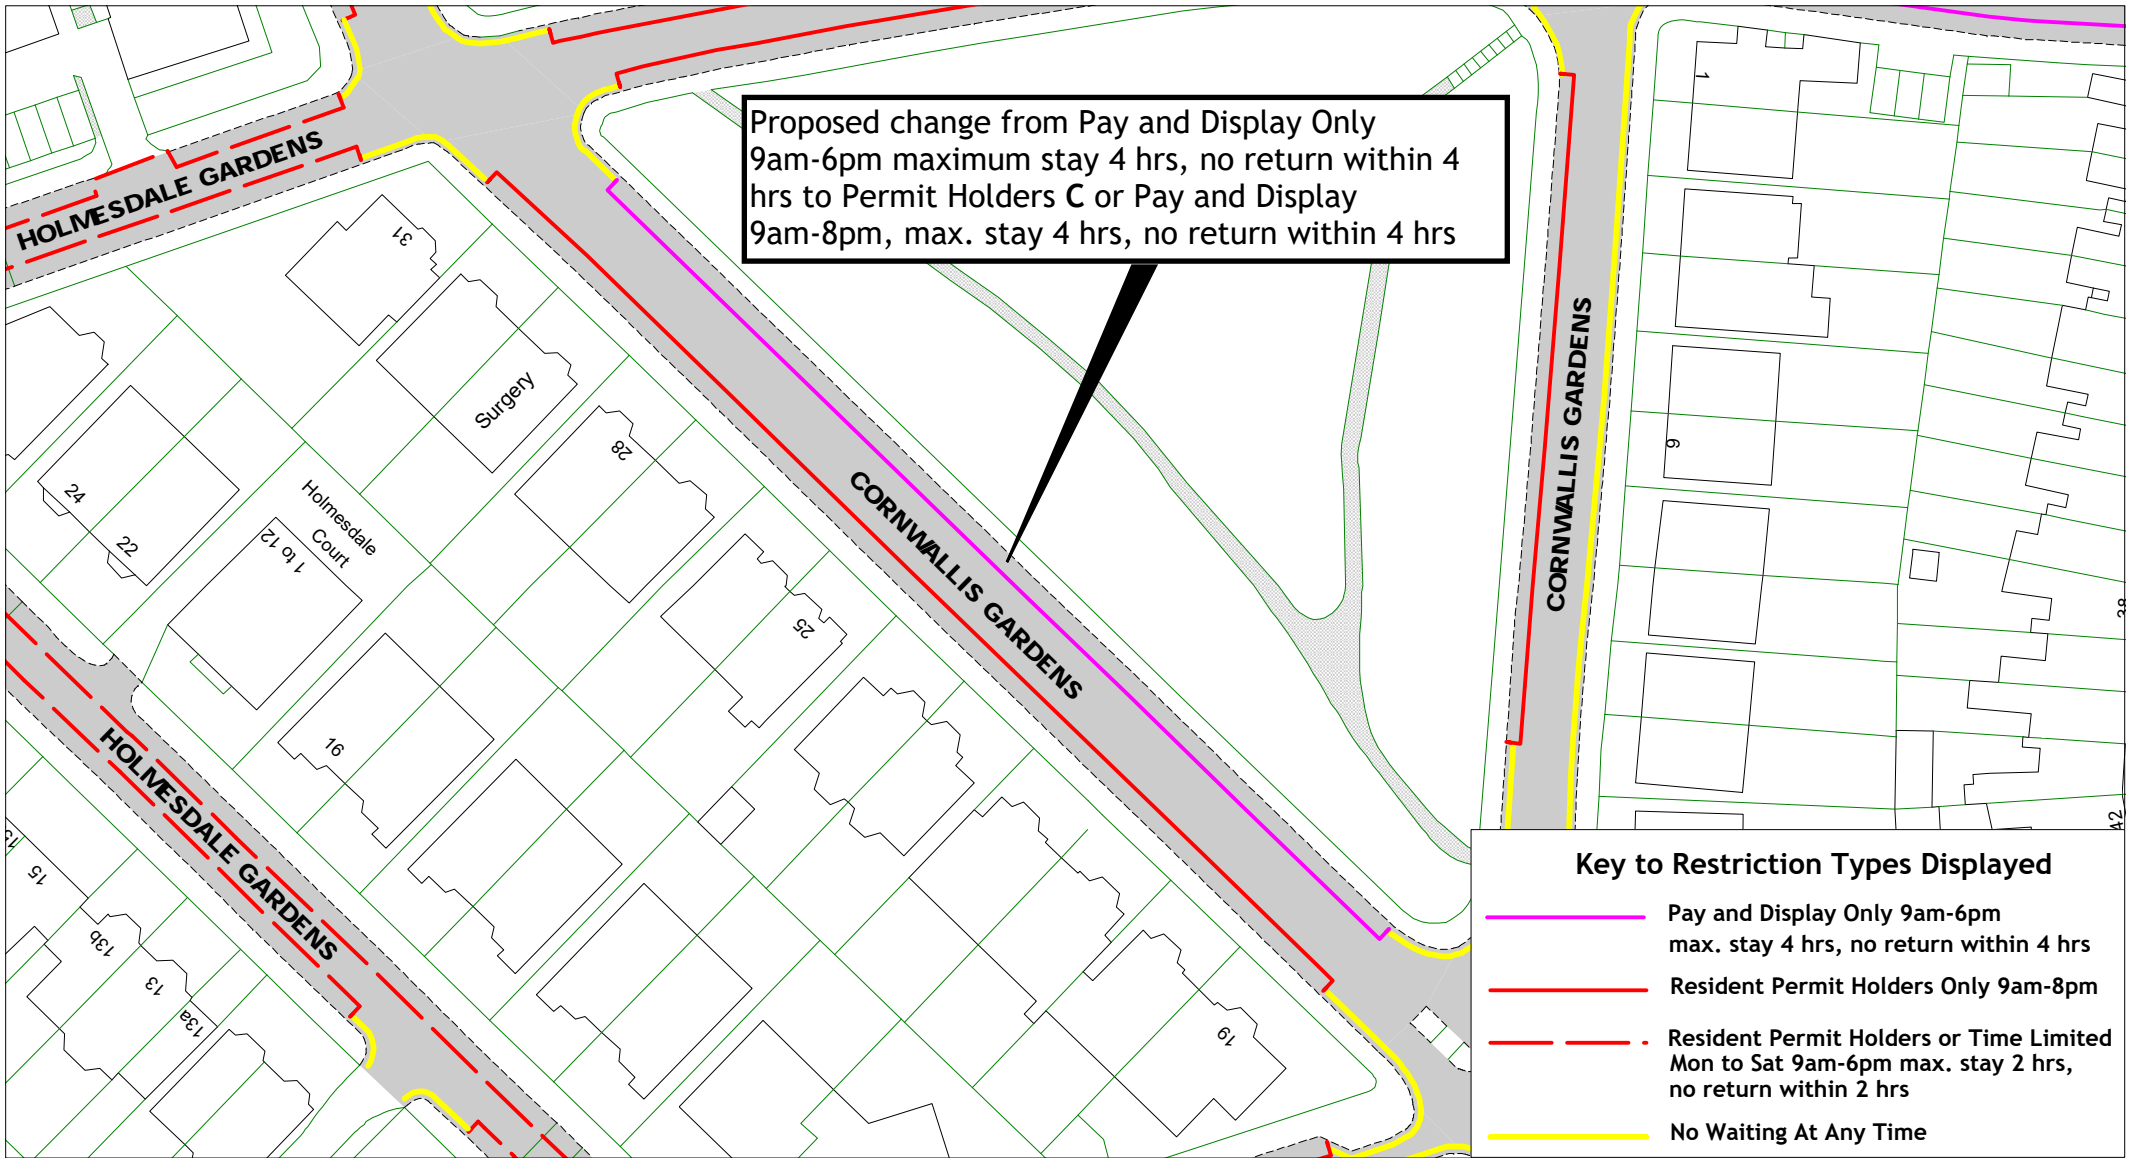

[Return to index](#)


Cornwallis Gardens
Hastings Parking Review 2022-2023

SCALE	1 : 1000
DATE	12/05/2023
DRAWING No.	HS22 11F
DRAWN BY	
© Crown copyright. All rights reserved East Sussex County Council Licence No. 100019601 2023	

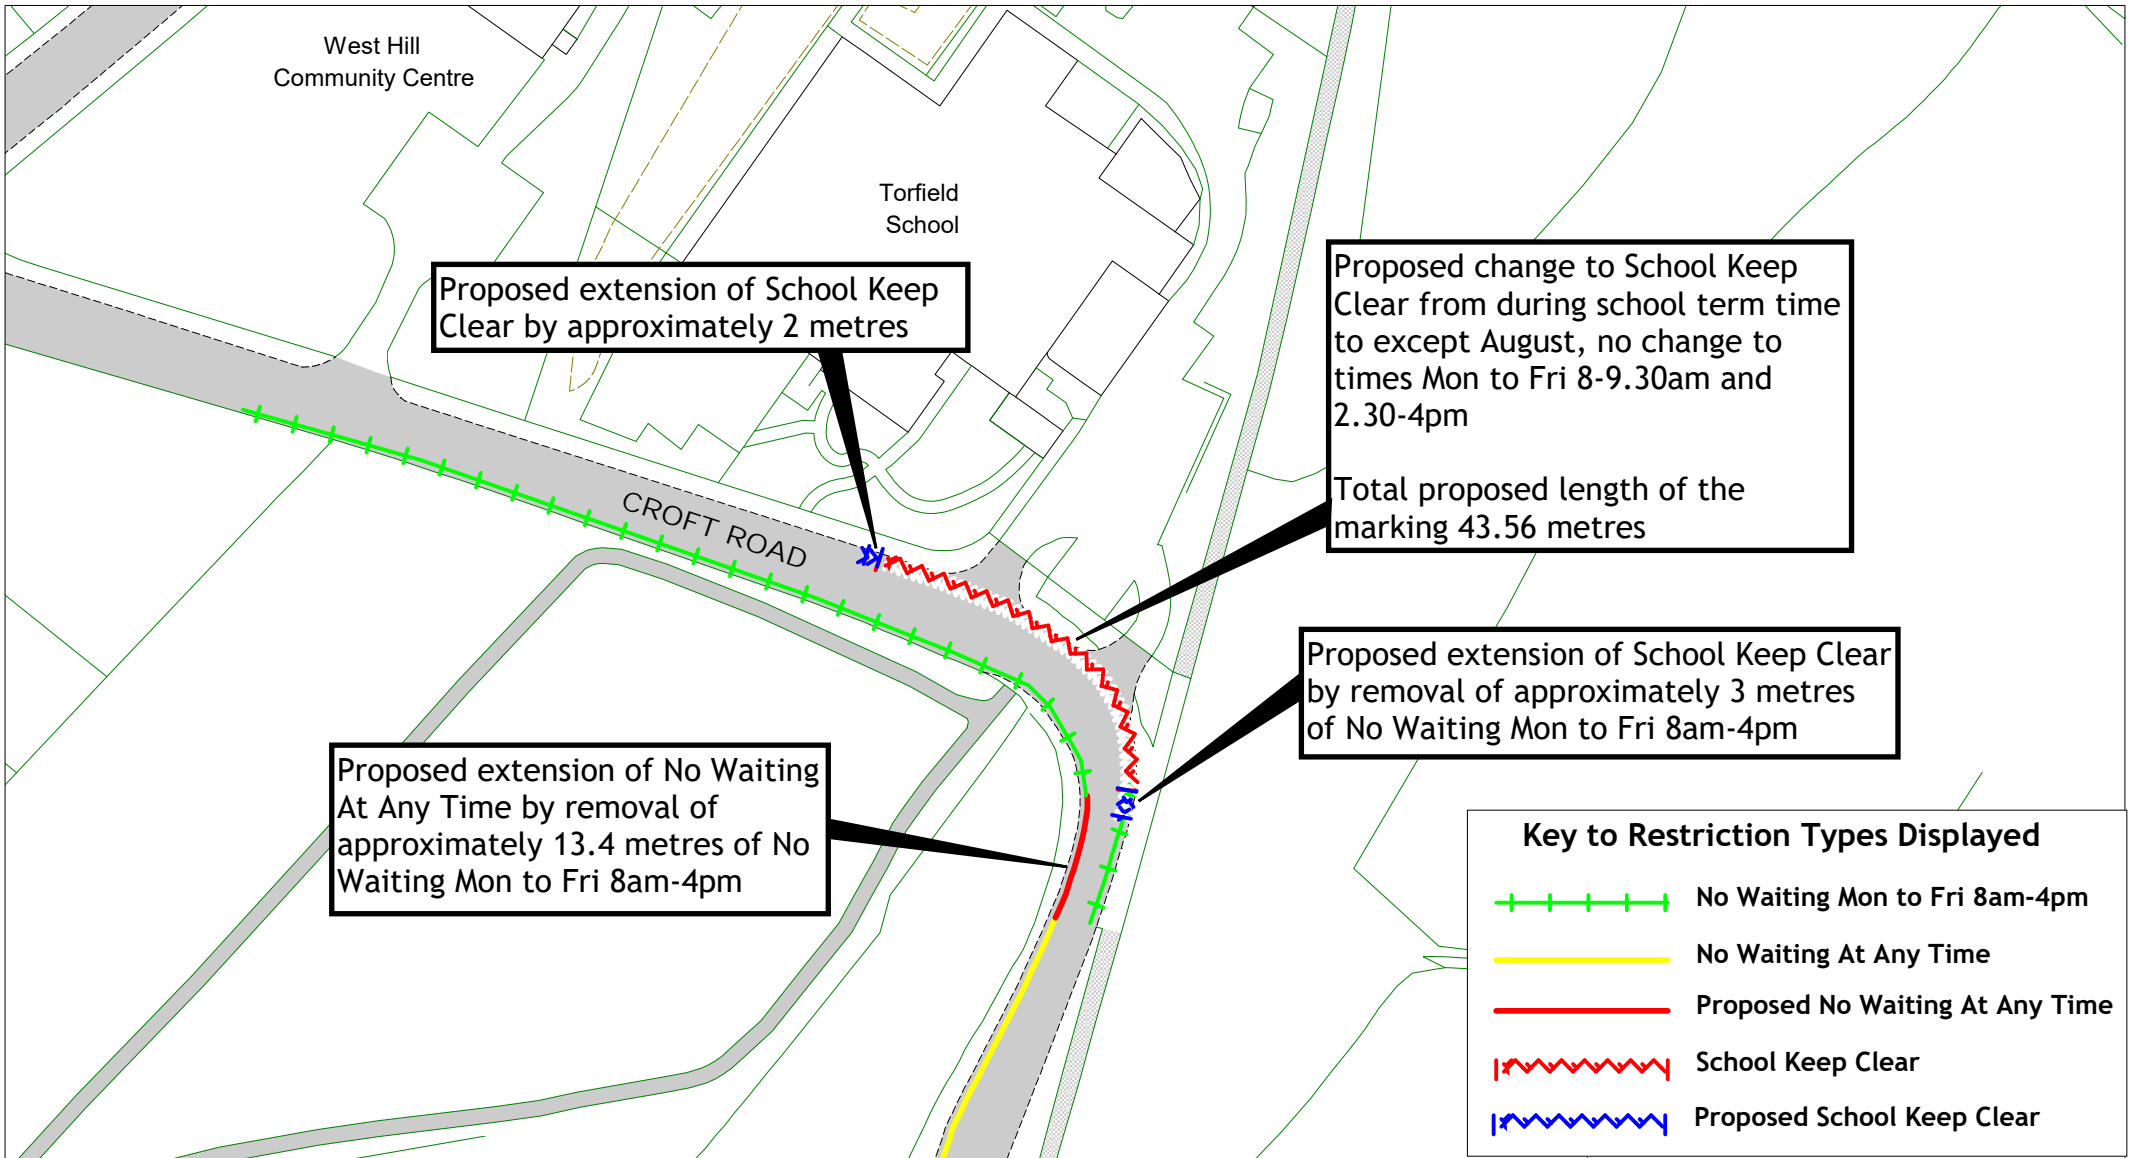

Key to Restriction Types Displayed

- Blue Badge Holders Only
At Any Time
- - - - - No Loading/ Unloading
- No Waiting At Any Time
- Pay and Display 9am-6pm
Maximum Stay 2 hours,
No Return Within 2 Hours
- Resident Permits Only 9am-8pm
- Proposed No Waiting At Any Time

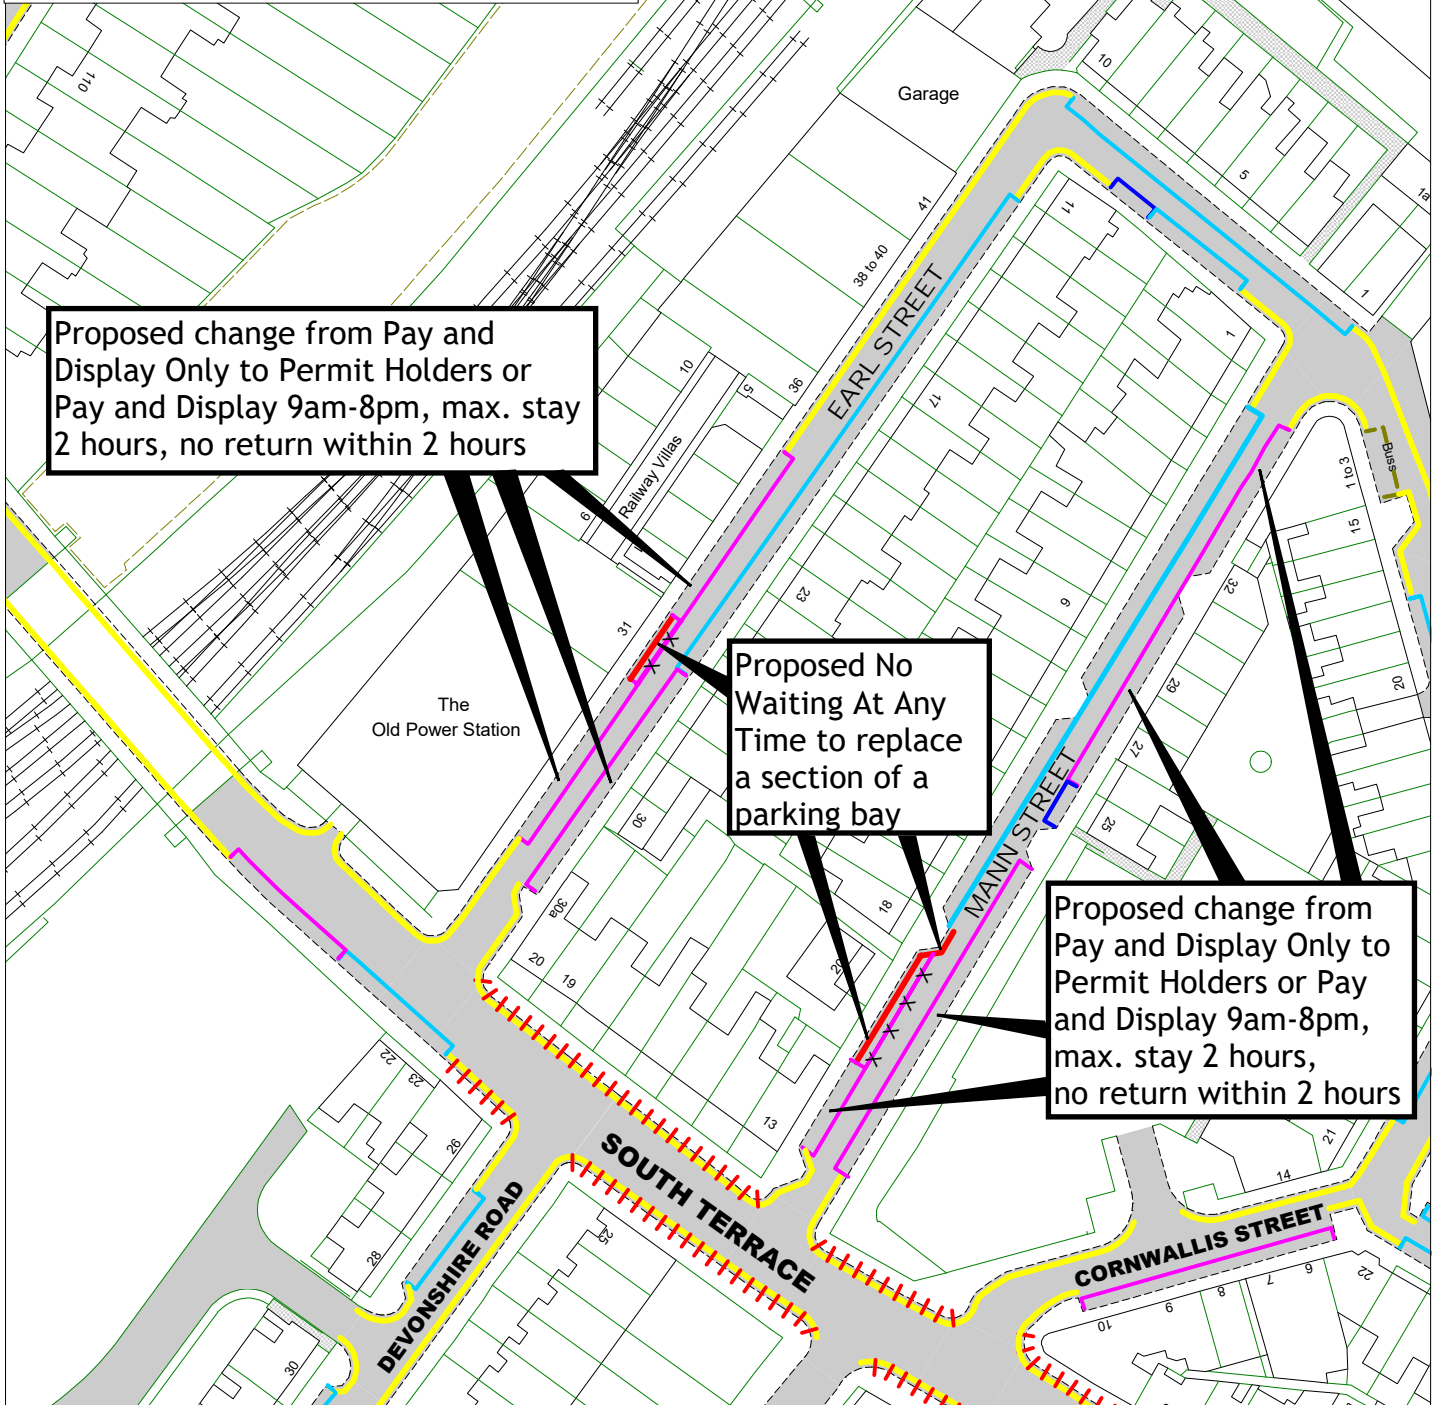

East Sussex
County Council



Earl Street, Mann Street







Hastings Parking Review 2022-2023


[Return to index](#)

© Crown copyright. All rights reserved
East Sussex County Council
Licence No. 100019601 2023


SCALE	1 : 1000
DATE	12/05/2023
DRAWING No.	HS22 13F
DRAWN BY	

Key to Restriction Types Displayed

-  Proposed No Waiting At Any Time
-  School Keep Clear
-  No Waiting At Any Time
-  Bus Stop Clearway
-  Blue Badge Holders Only At Any Time
-  No Stopping On Footway Or Verge At Any Time

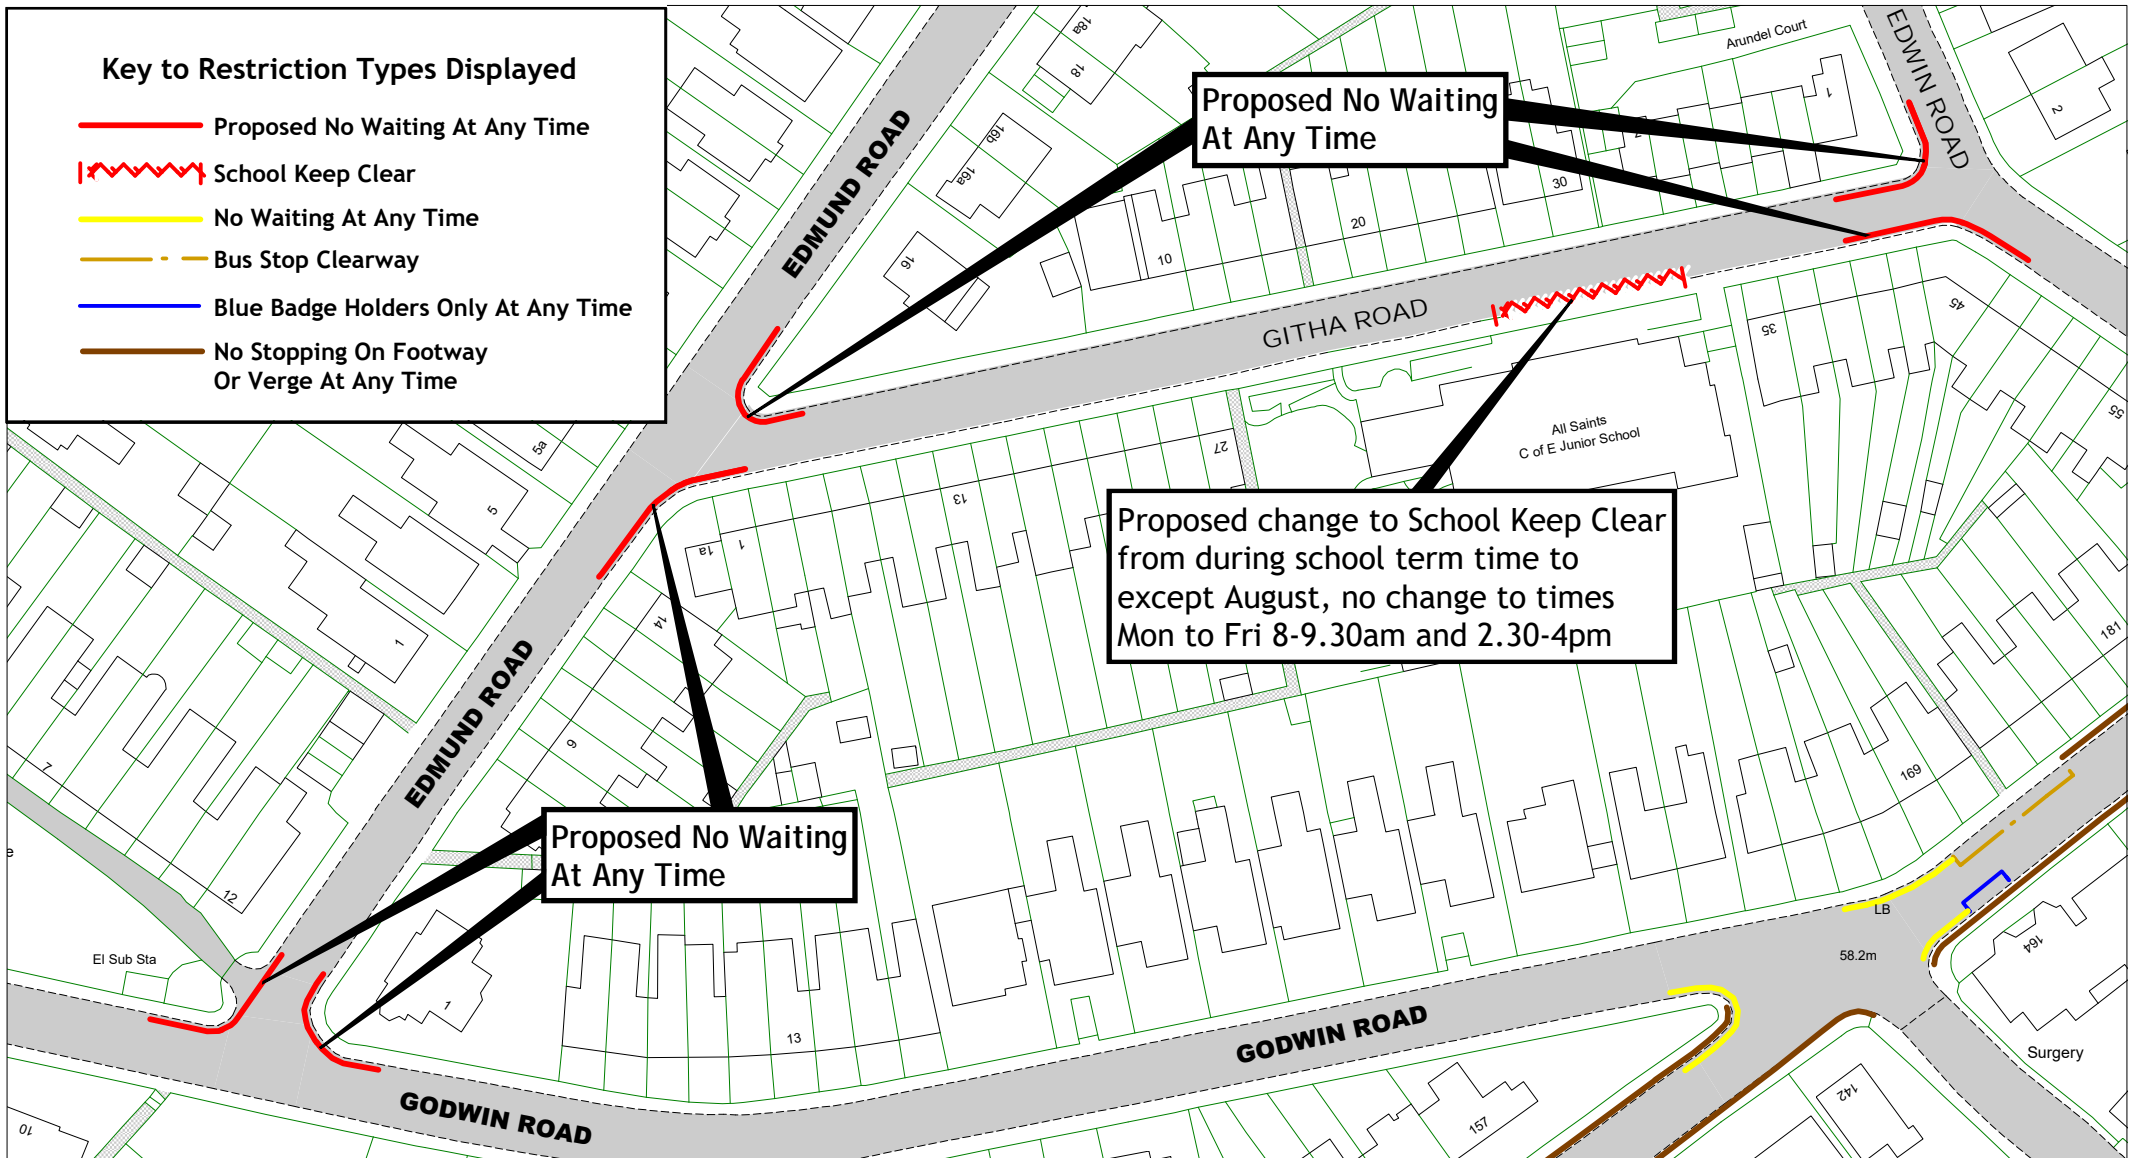

East Sussex
County Council

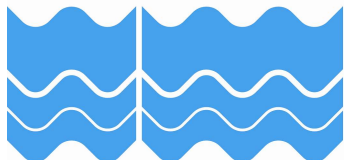



Edmund Road, Edwin Road, Githa Road, Godwin Road

Hastings Parking Review 2022-2023

[Return to index](#)

SCALE	1 : 1000
DATE	12/05/2023
DRAWING No.	HS22 14F
DRAWN BY	

© Crown copyright. All rights reserved
East Sussex County Council
Licence No. 100019601 2023

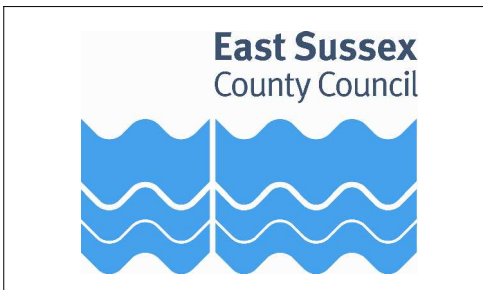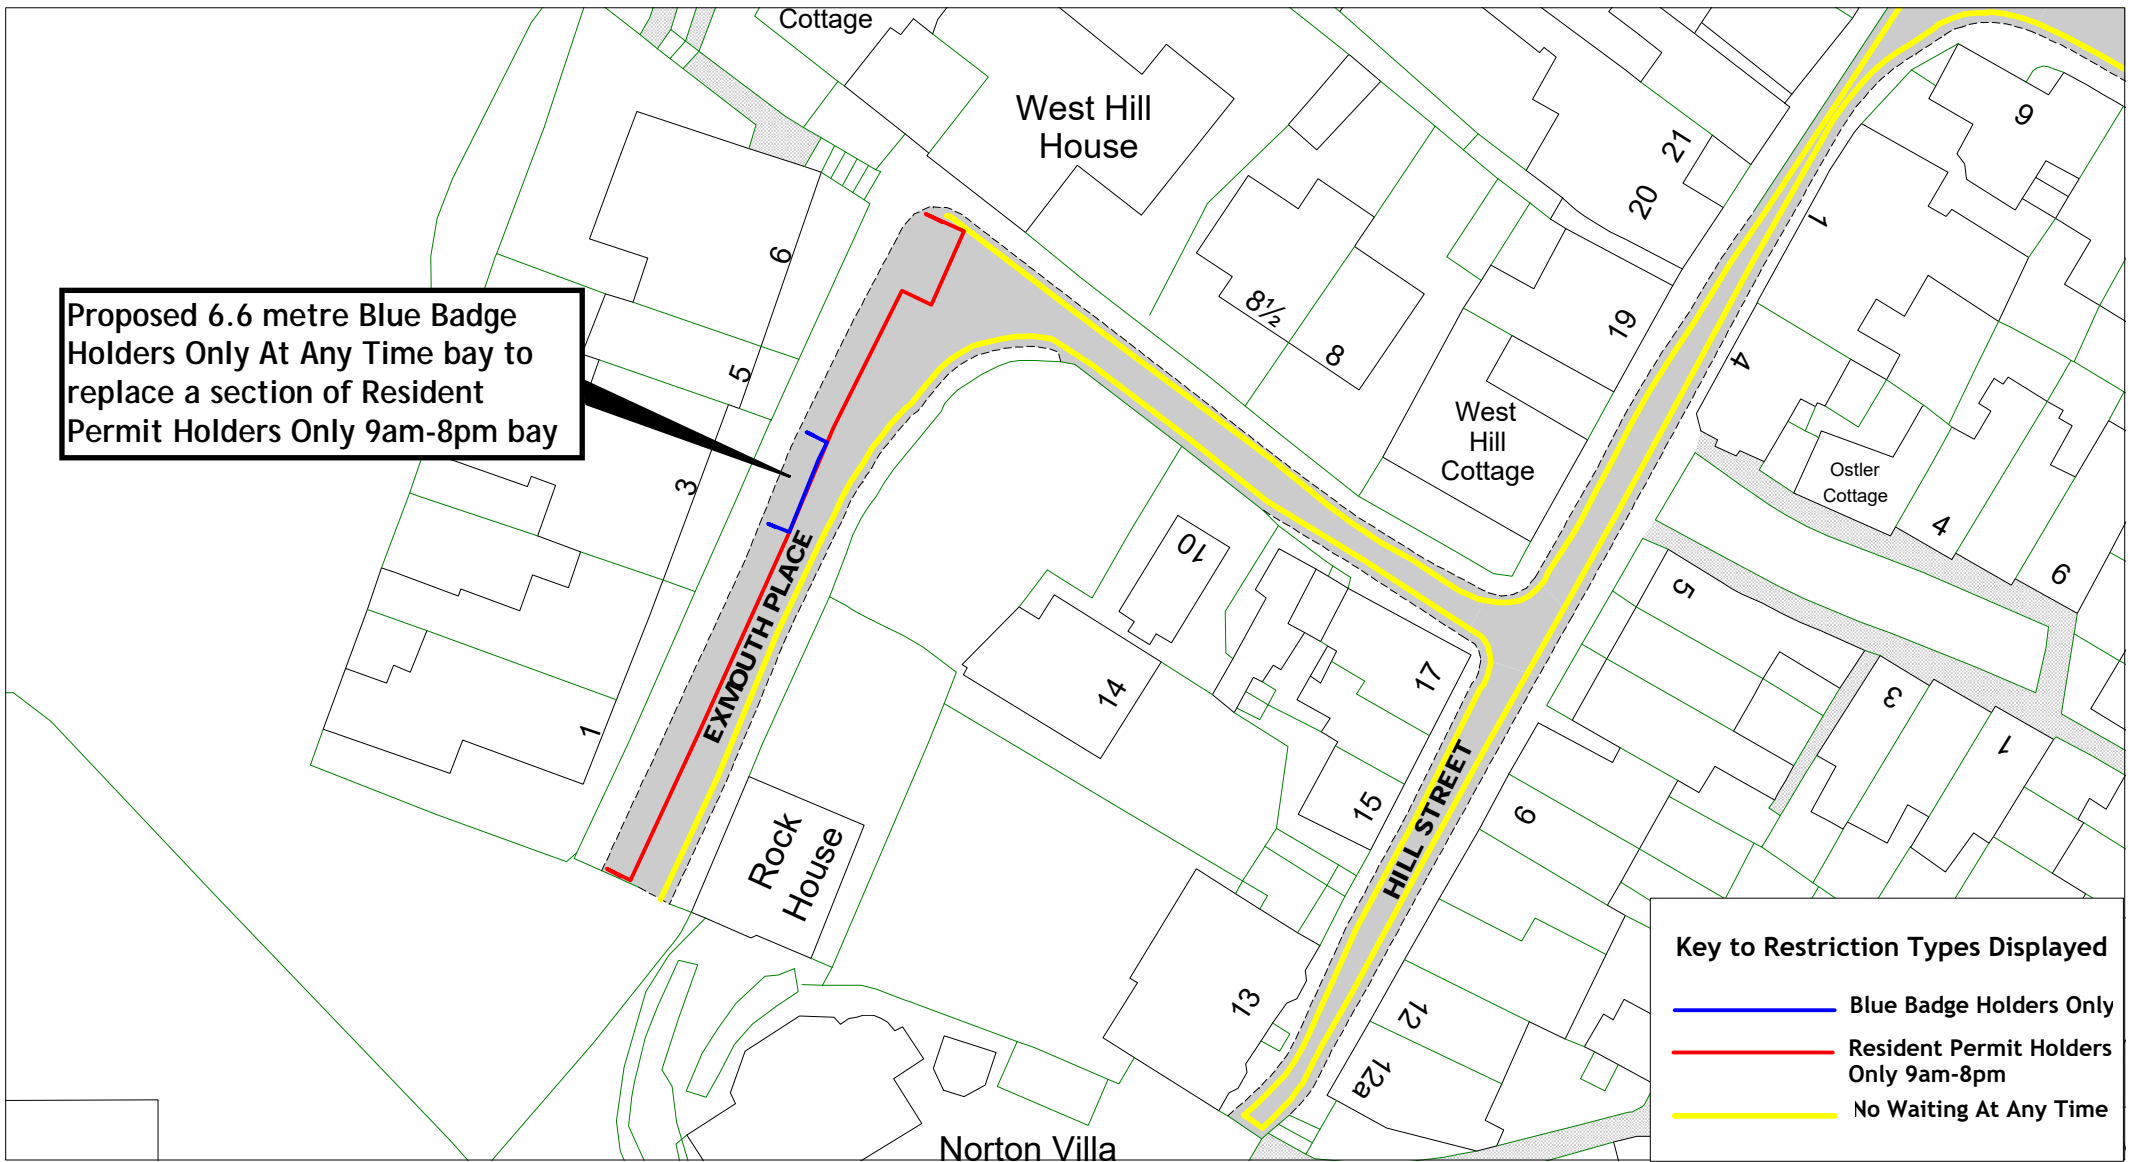








 


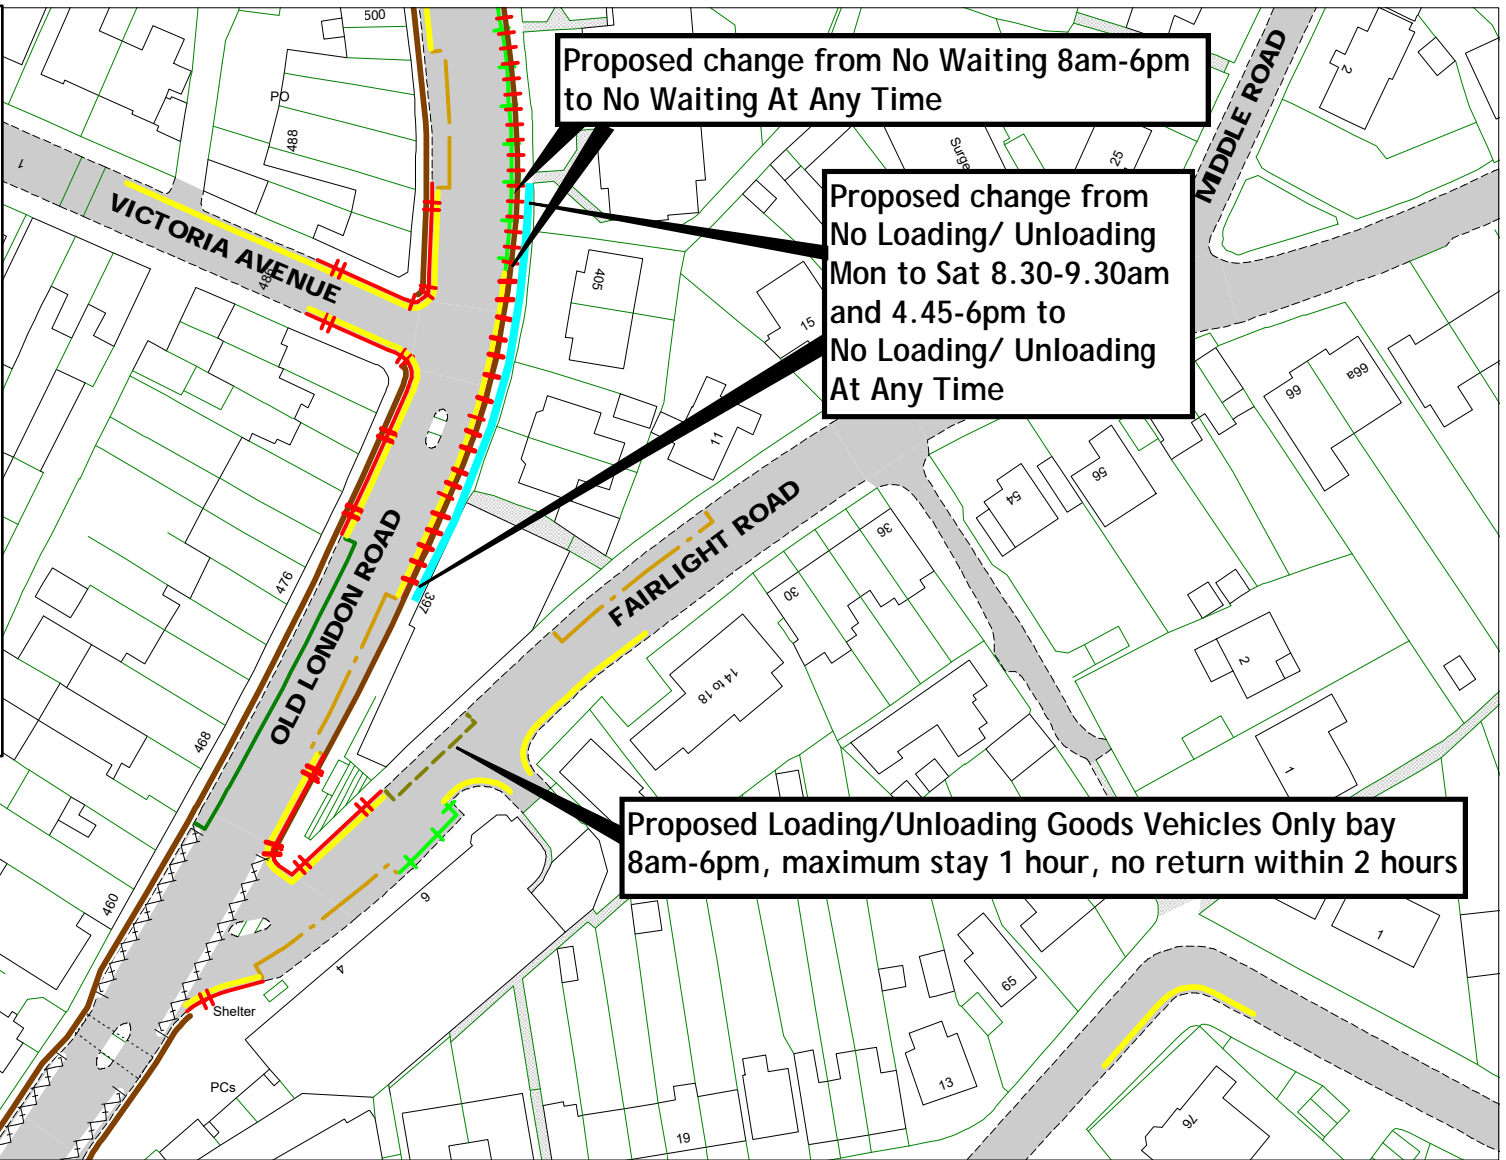

Exmouth Place
Hastings Parking Review 2022-2023

[Return to index](#)

SCALE	1 : 500
DATE	12/05/2023
DRAWING No.	HS22 15F
DRAWN BY	
<small>© Crown copyright. All rights reserved East Sussex County Council Licence No. 100019601 2023</small>	

Key to Restriction Types Displayed

-  Proposed No Loading/ Unloading At Any Time
-  No Loading/ Unloading At Any Time
-  No Loading/ Unloading Mon to Sat 8.30-9.30am and 4.45-6pm
-  Loading/ Unloading Goods Vehicles Only 8am-6pm
-  No Waiting At Any Time
-  No Waiting 8am-6pm
-  No Stopping On Footway Or Verge At Any Time
-  Bus Stop Clearway
-  Time Limited Mon to Sat 8am-6pm maximum stay 1 hour, no return within 2 hours
-  Pedestrian Crossing



East Sussex
County Council

Fairlight Road, Old London Road
Hastings Parking Review 2022-2023




[Return to index](#)

SCALE	1 : 1000
DATE	12/05/2023
DRAWING No.	HS22 16F
DRAWN BY	
© Crown copyright. All rights reserved East Sussex County Council Licence No. 100019601 2023	

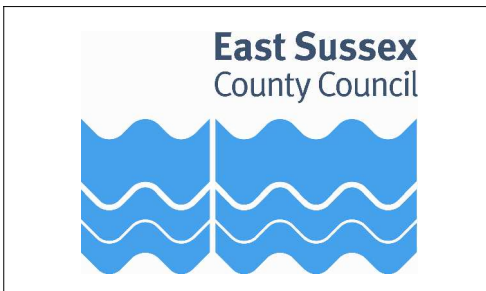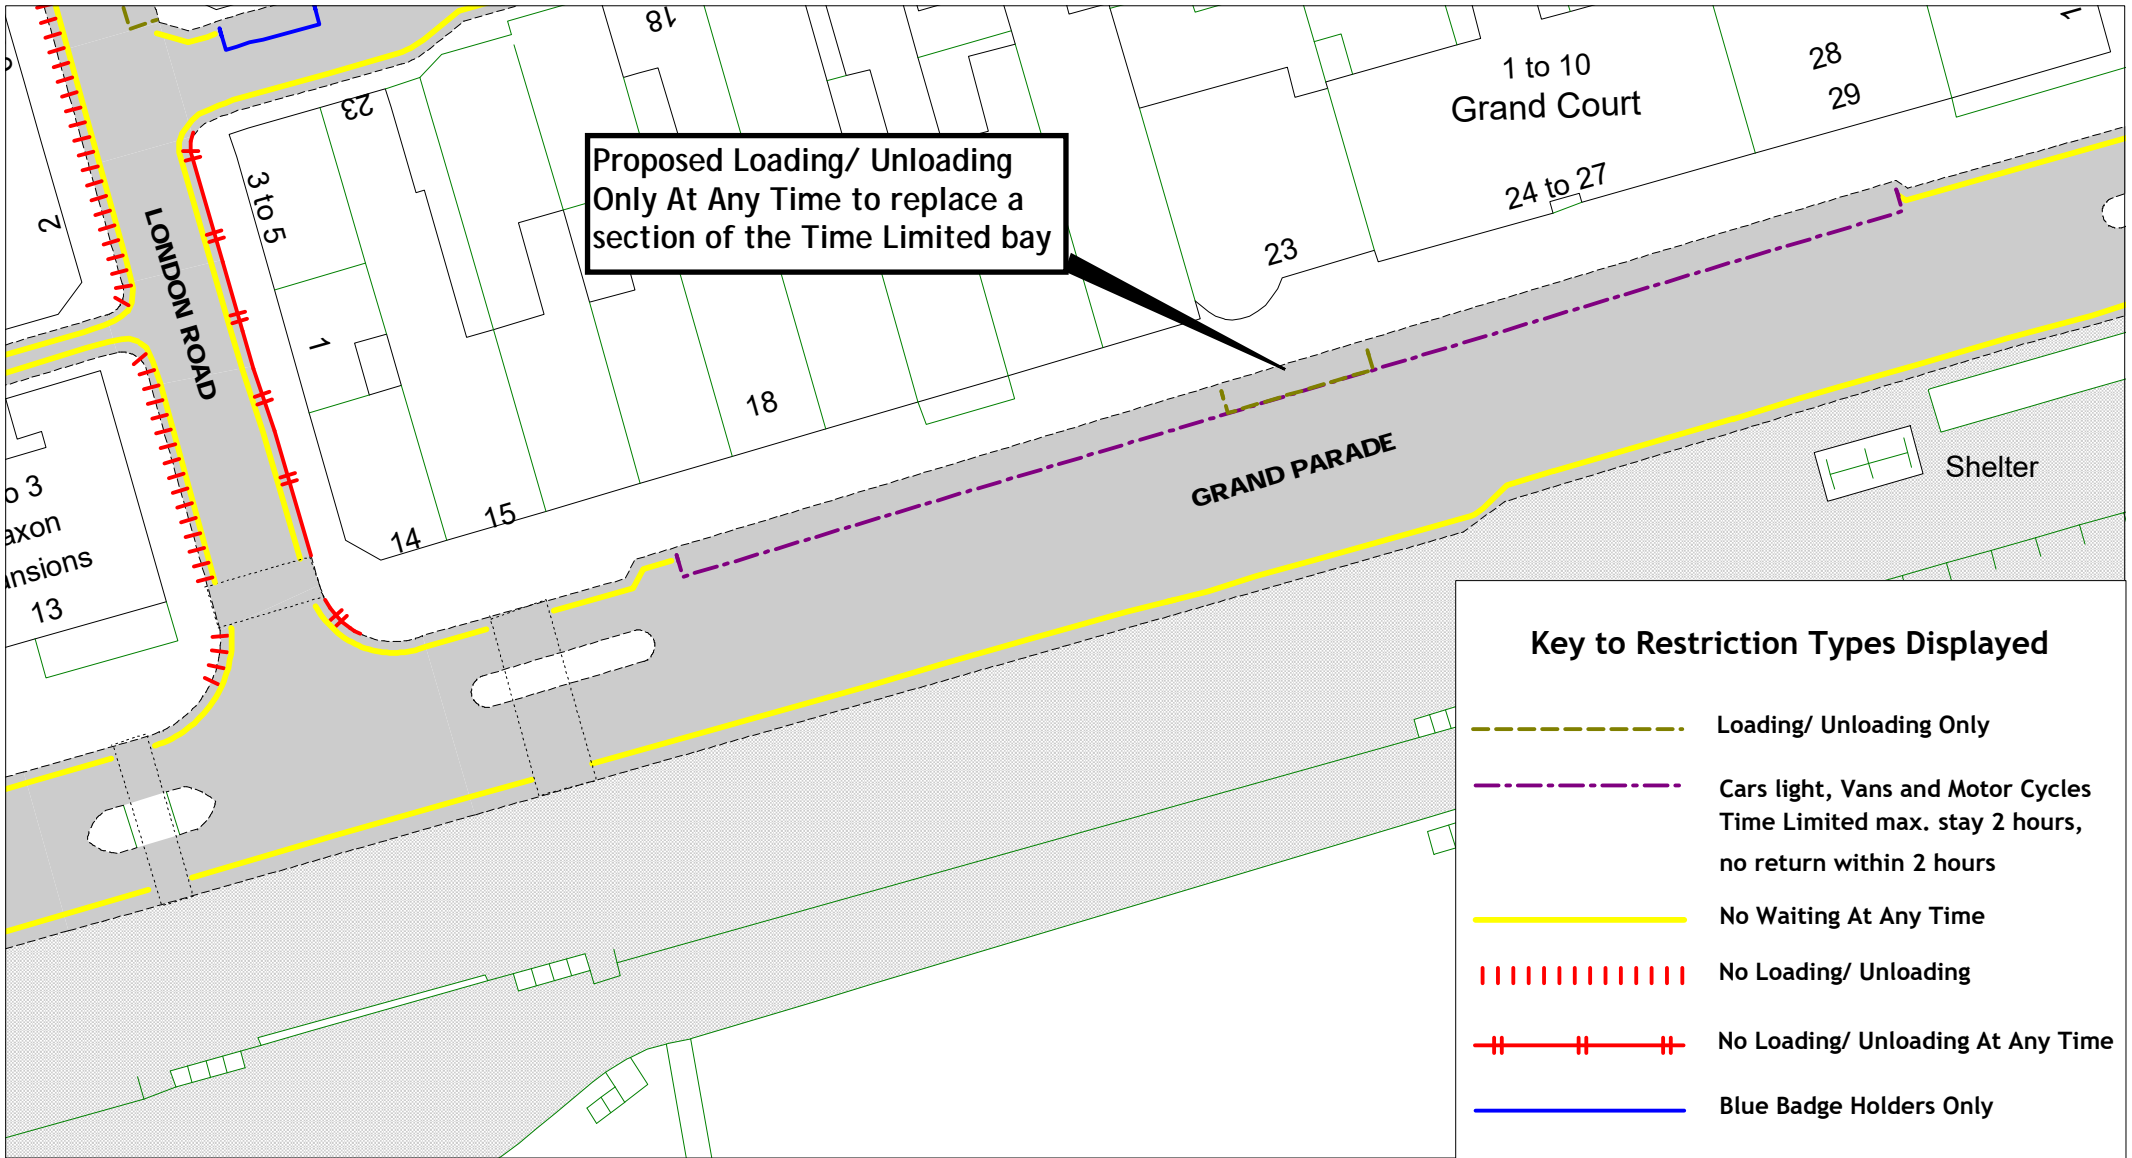


Grand Parade

Hastings Parking Review 2022-2023



[Return to index](#)

SCALE	1 : 500
DATE	12/05/2023
DRAWING No.	HS22 17F
DRAWN BY	
© Crown copyright. All rights reserved East Sussex County Council Licence No. 100019601 2023	

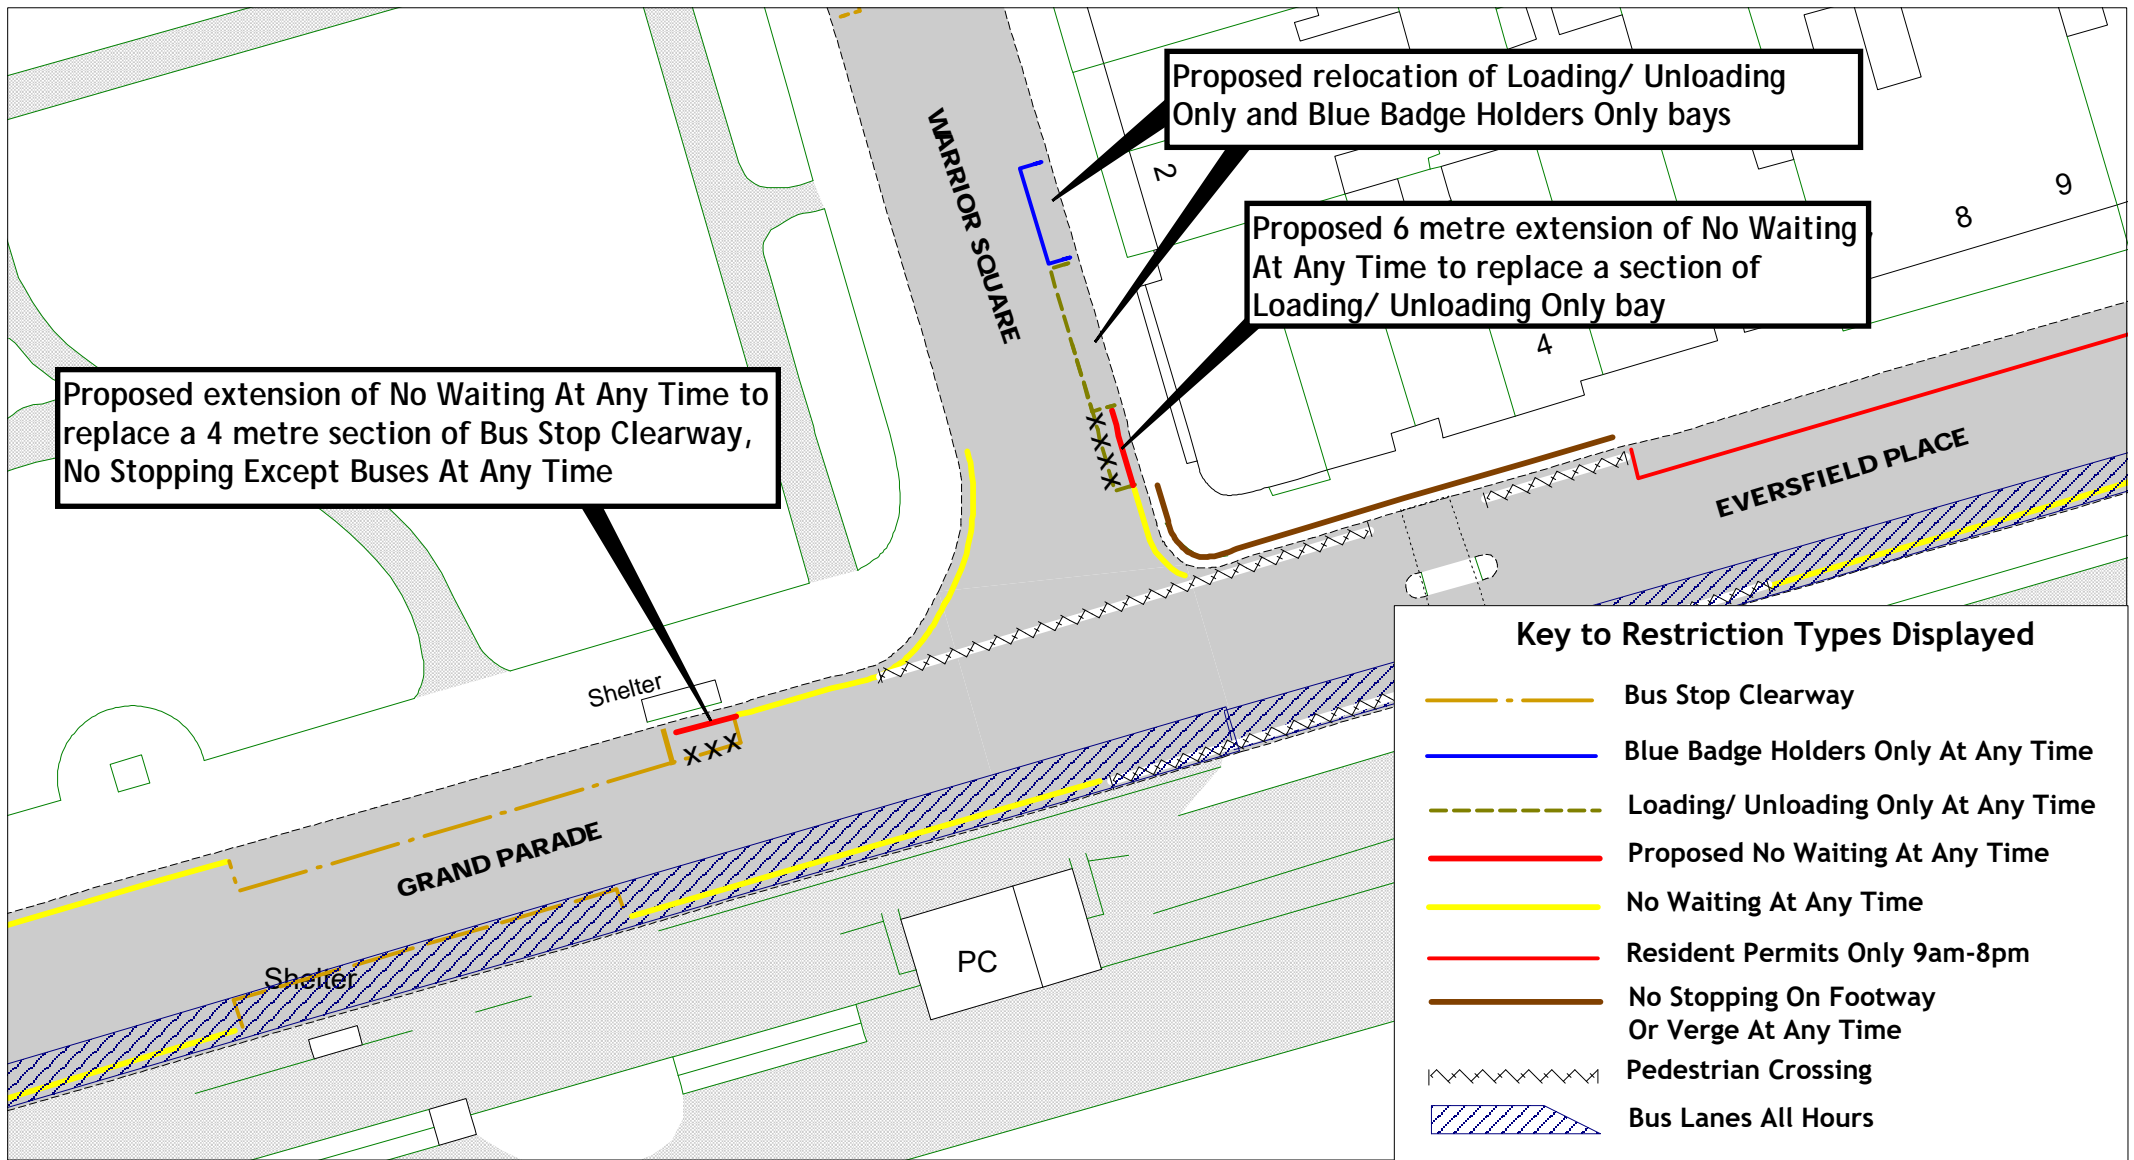










Proposed extension of No Waiting At Any Time to replace a 4 metre section of Bus Stop Clearway, No Stopping Except Buses At Any Time

Proposed relocation of Loading/ Unloading Only and Blue Badge Holders Only bays

Proposed 6 metre extension of No Waiting At Any Time to replace a section of Loading/ Unloading Only bay

Key to Restriction Types Displayed

-  Bus Stop Clearway
-  Blue Badge Holders Only At Any Time
-  Loading/ Unloading Only At Any Time
-  Proposed No Waiting At Any Time
-  No Waiting At Any Time
-  Resident Permits Only 9am-8pm
-  No Stopping On Footway Or Verge At Any Time
-  Pedestrian Crossing
-  Bus Lanes All Hours











Grand Parade, Warrior Square
Hastings Parking Review 2022-2023

[Return to index](#)


SCALE	1 : 500
DATE	12/05/2023
DRAWING No.	HS22 18F
DRAWN BY	
© Crown copyright. All rights reserved East Sussex County Council Licence No. 100019601 2023	

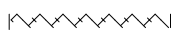Key to Restriction Types Displayed

-  Bus Stop Clearway
-  No Stopping On Footway or Verge At Any Time
-  No Waiting Mon To Fri 8am-9.30am and 2.30-4pm
-  No Waiting At Any Time
-  Pedestrian Crossing
-  Existing School Keep Clear
No Stopping Mon-Fri 8am-9.30am and 2.30-4pm on entrance markings
-  Proposed School Keep Clear


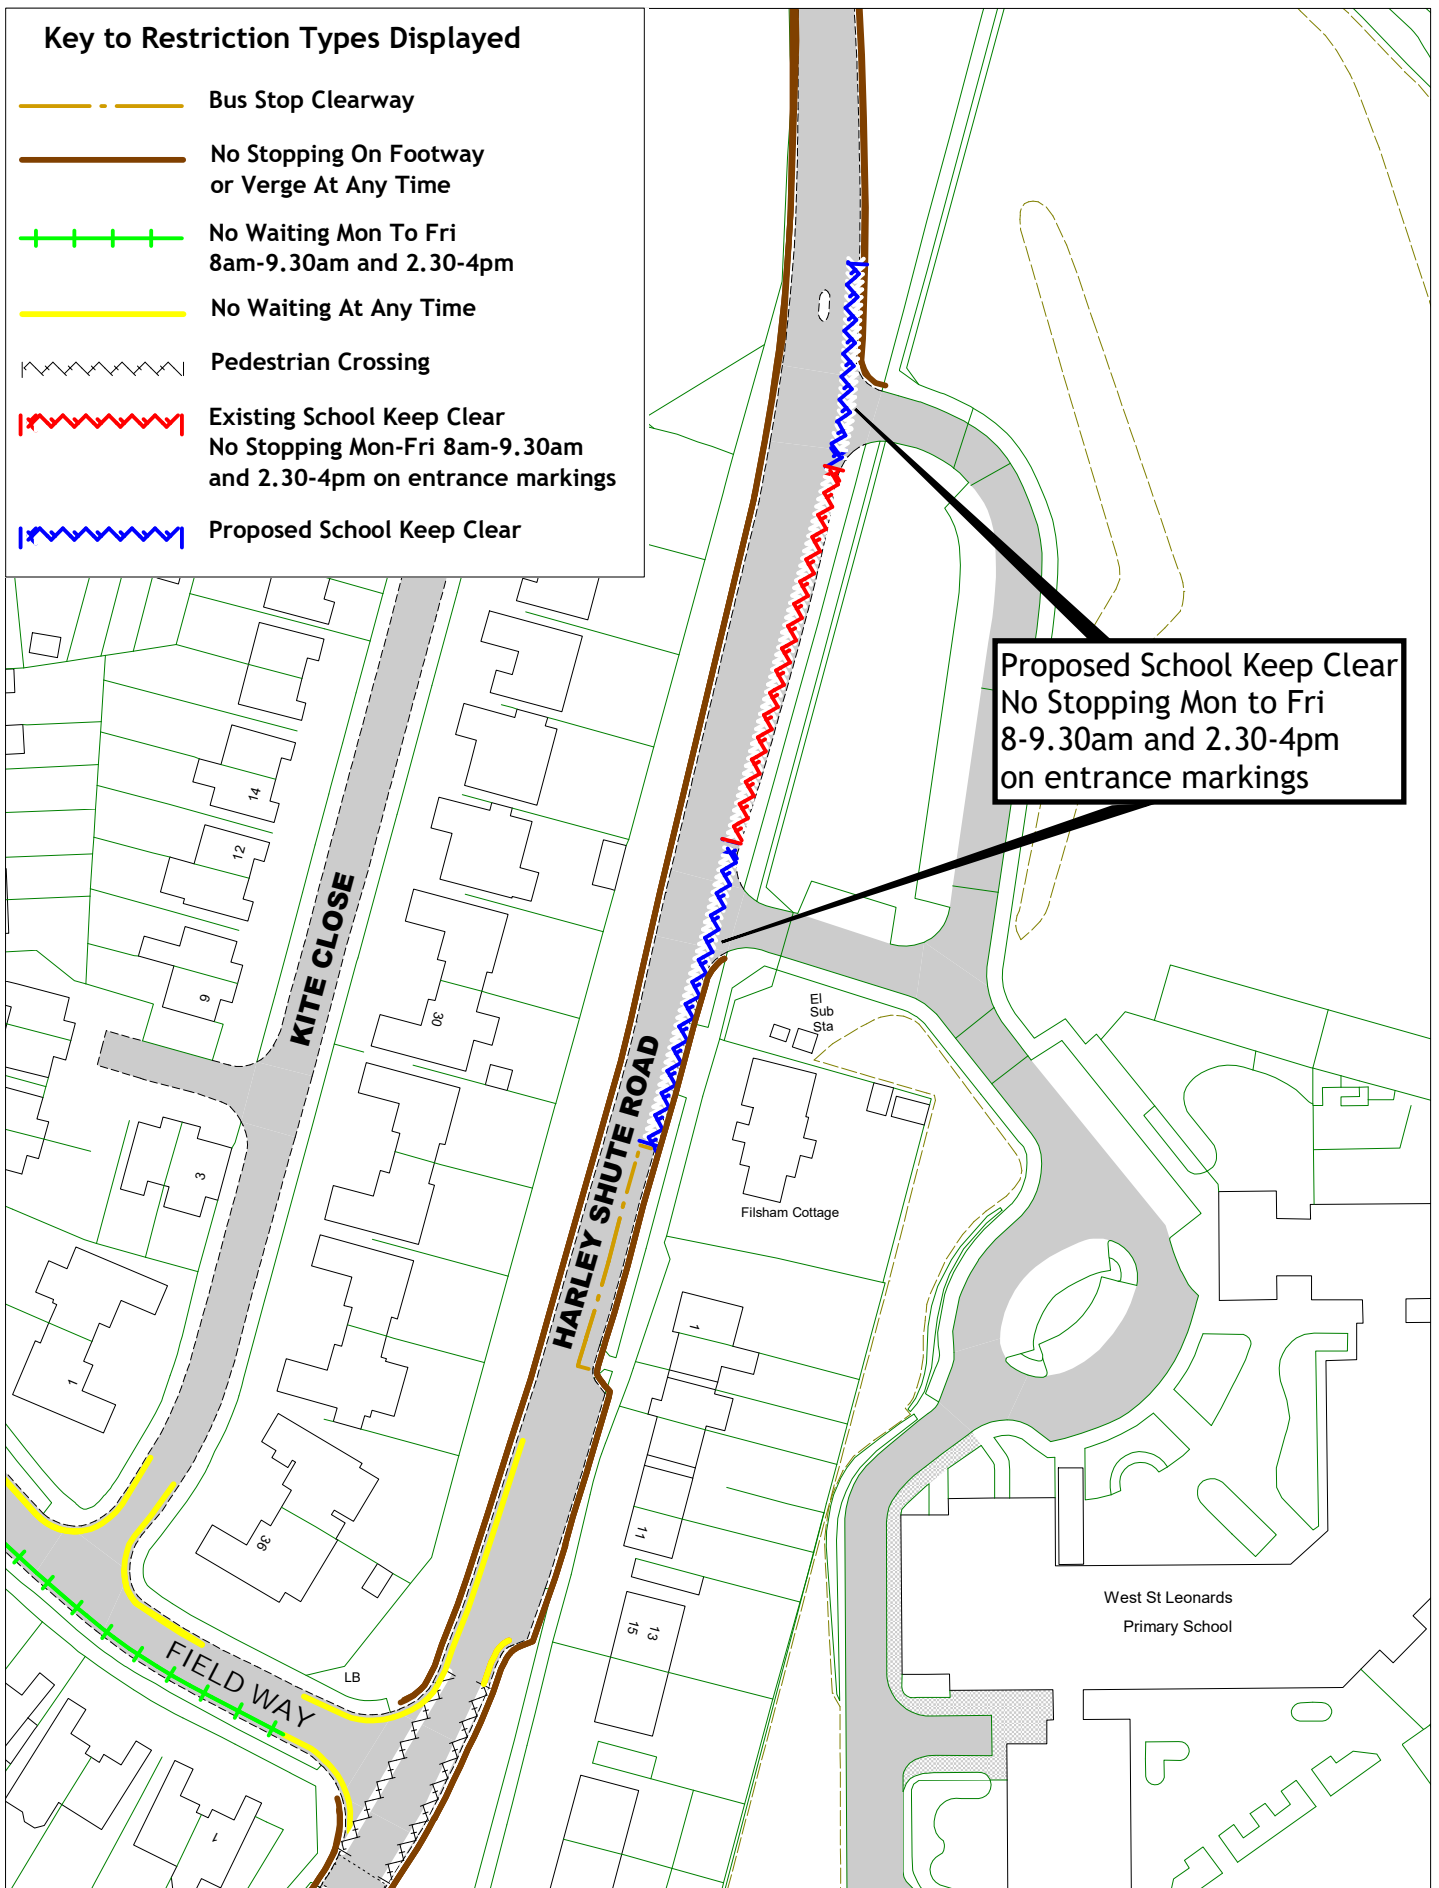


Proposed School Keep Clear
No Stopping Mon to Fri
8-9.30am and 2.30-4pm
on entrance markings

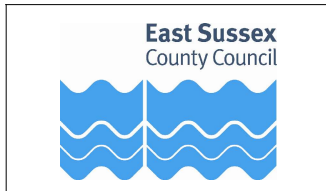

Harley Shute Road
Hastings Parking Review 2022-2023
[Return to index](#)
© Crown copyright. All rights reserved
 East Sussex County Council
 Licence No. 100019601 2023



SCALE	1 : 1000
DATE	12/05/2023
DRAWING No.	HS22 19F
DRAWN BY	

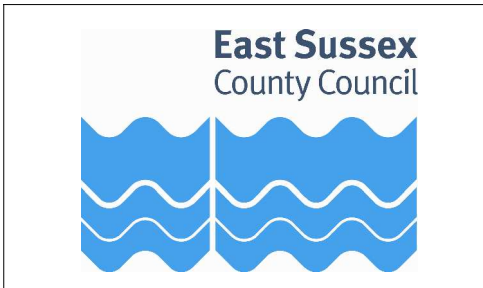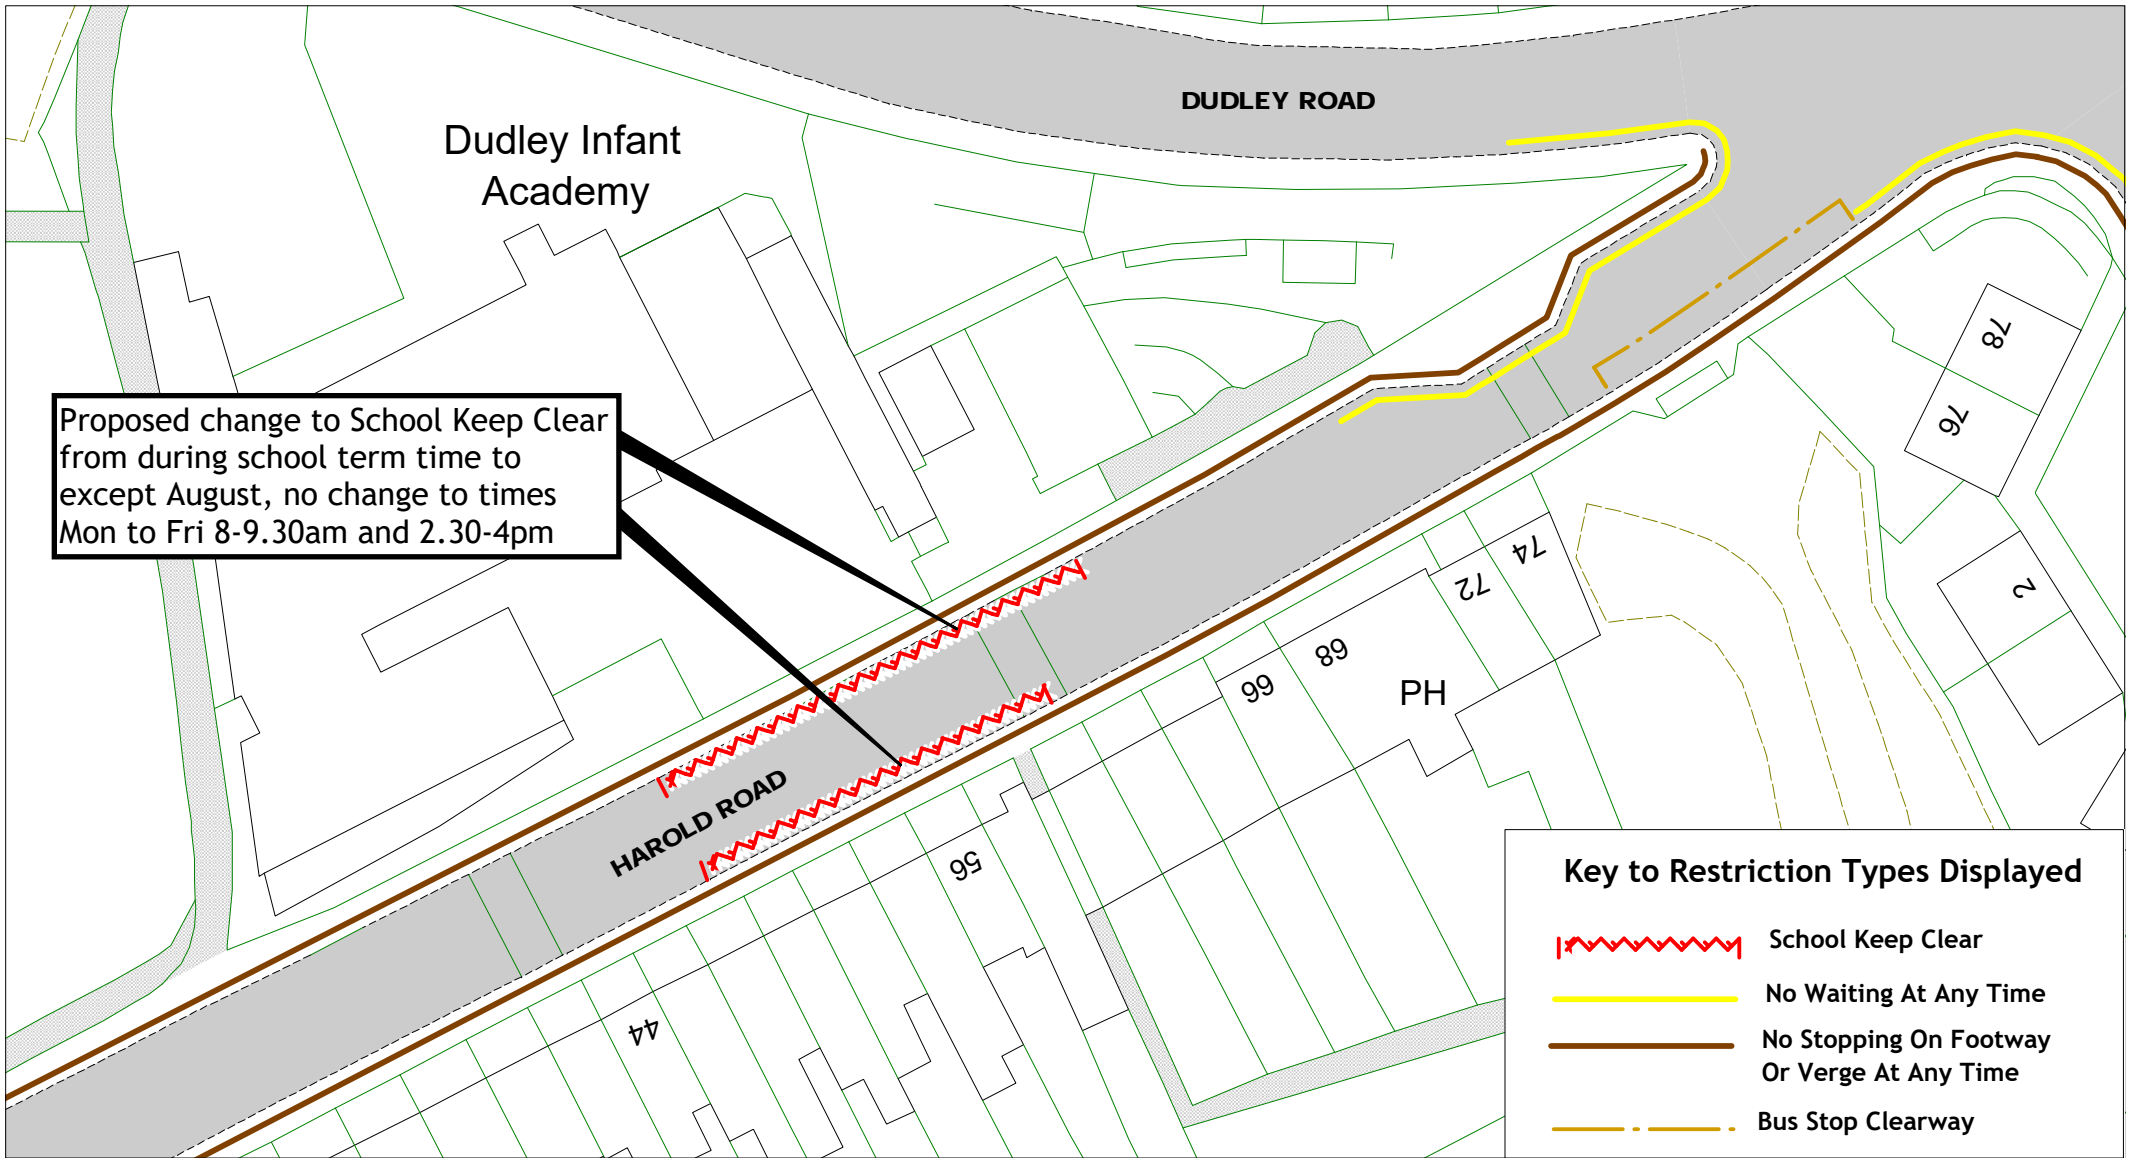

Harold Road
Hastings Parking Review 2022-2023

[Return to index](#)

SCALE	1 : 500
DATE	12/05/2023
DRAWING No.	HS22 20F
DRAWN BY	
© Crown copyright. All rights reserved East Sussex County Council Licence No. 100019601 2023	

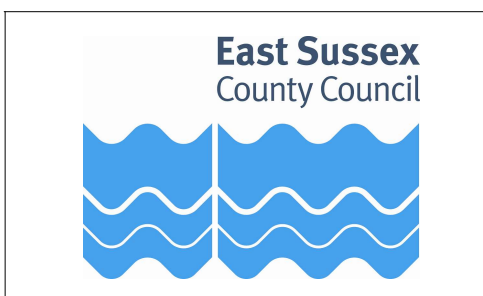
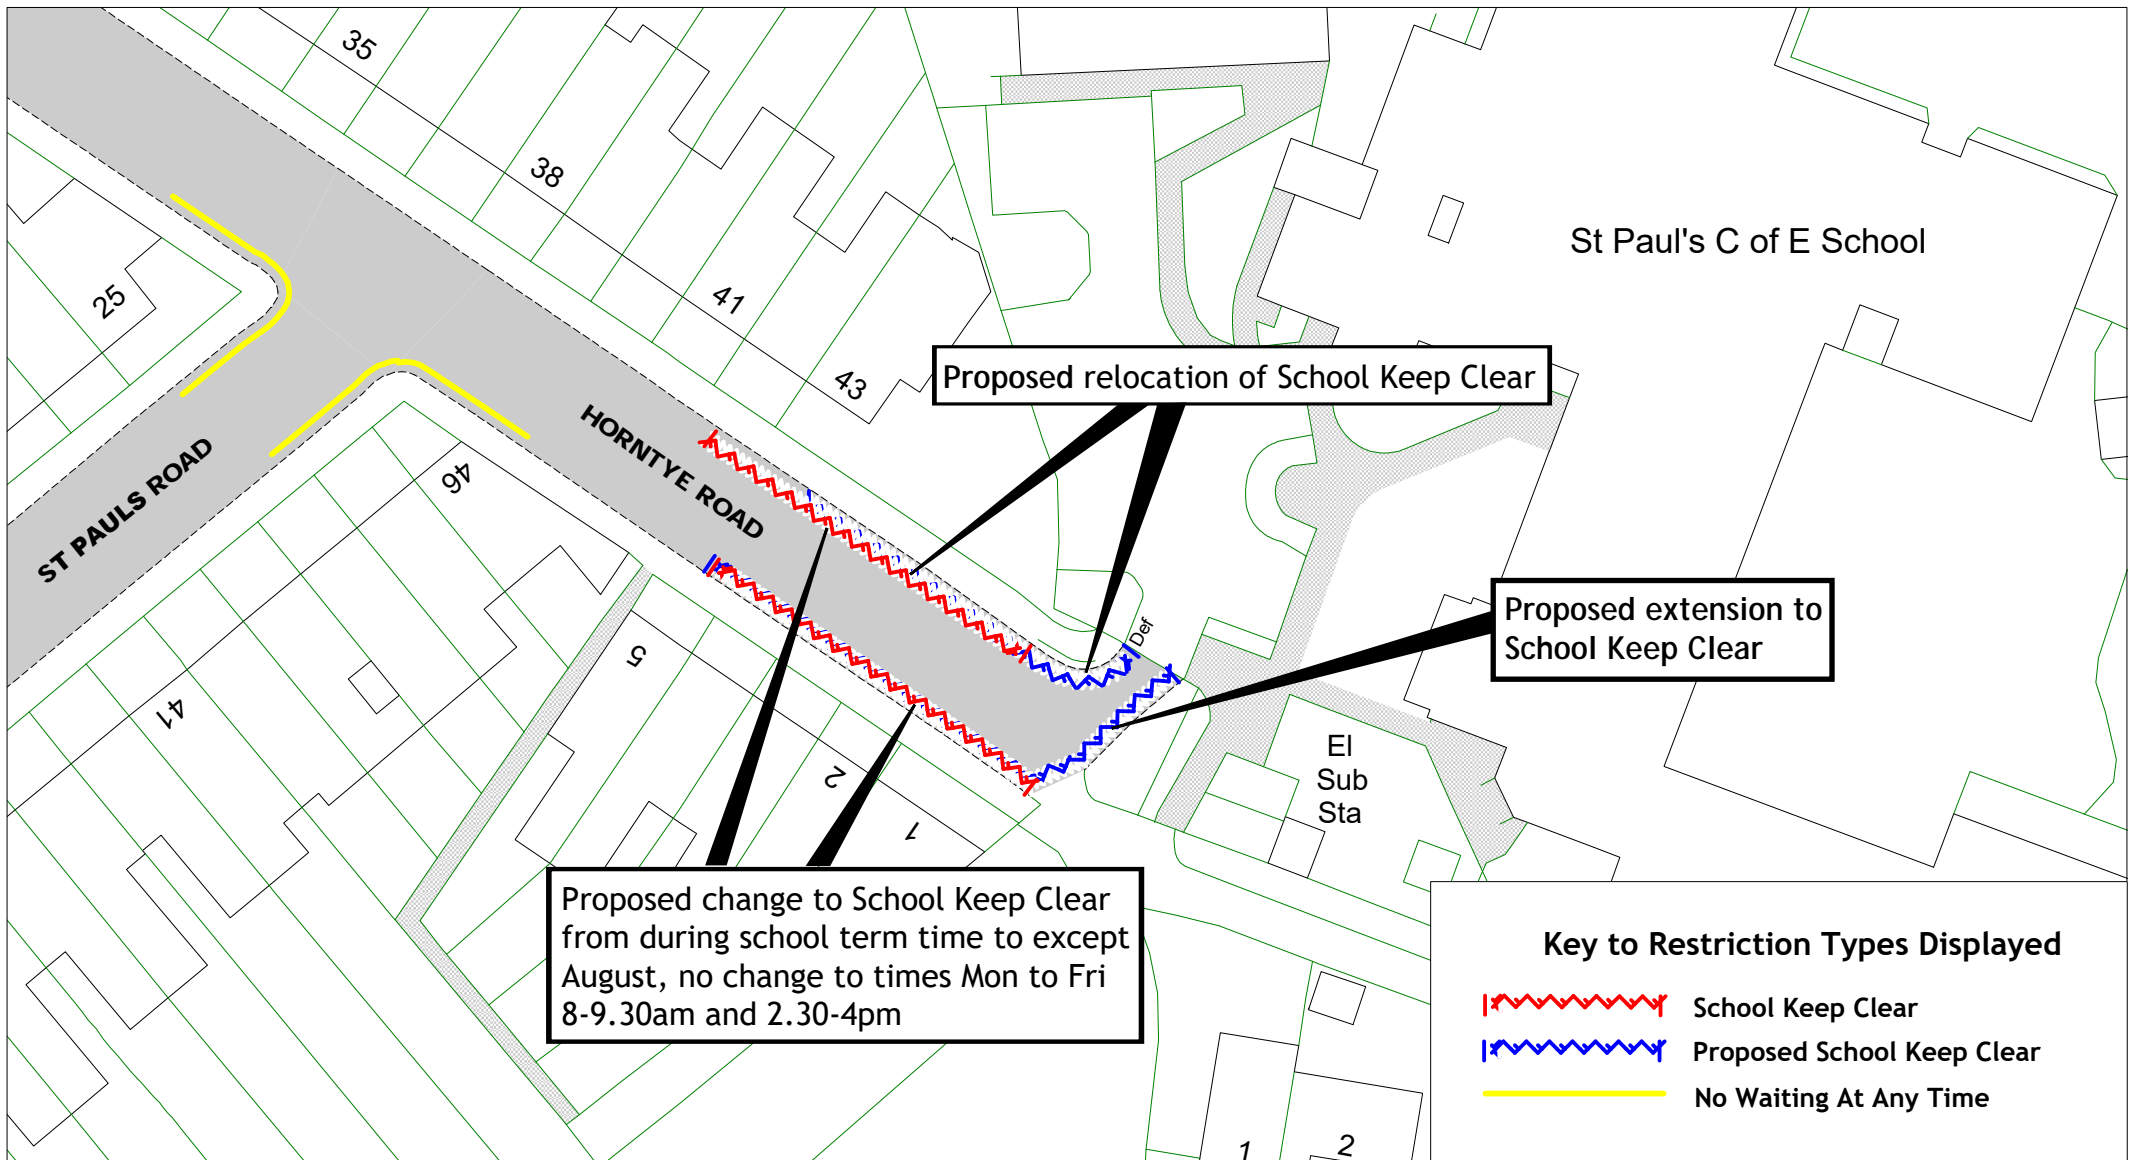



Horntye Road

Hastings Parking Review 2022-2023

[Return to index](#)

SCALE	1 : 500
DATE	12/05/2023
DRAWING No.	HS22 21F
DRAWN BY	
<small>© Crown copyright. All rights reserved East Sussex County Council Licence No. 100019601 2023</small>	

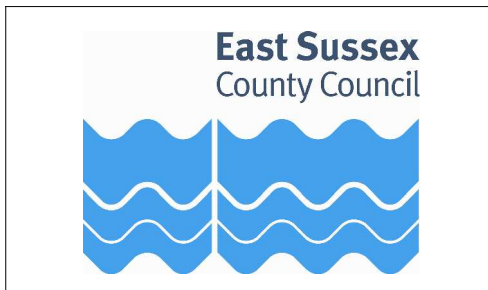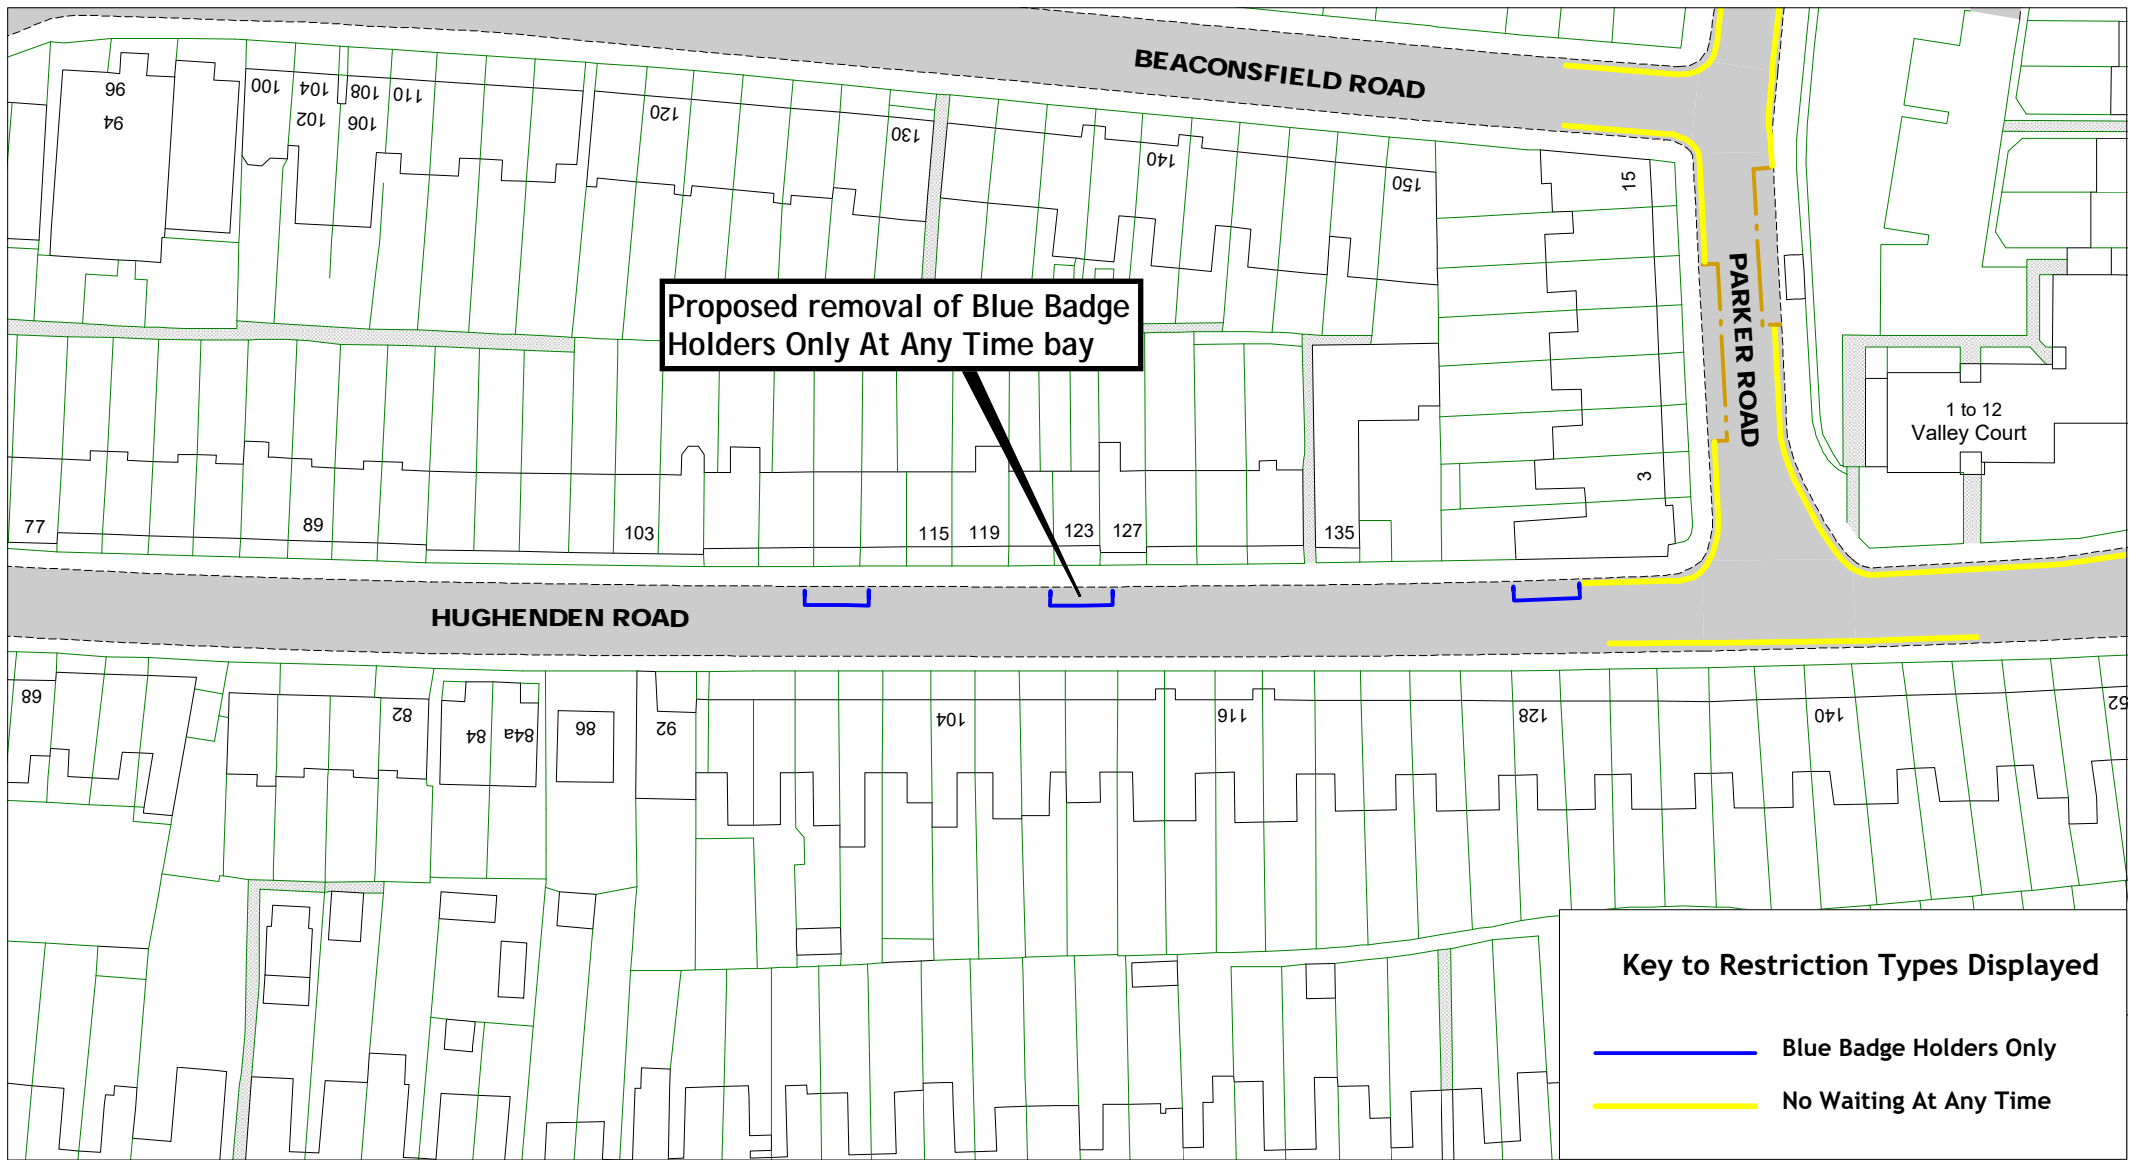






Hughenden Road
 Hastings Parking Review 2022-2023

Return to index


SCALE	1 : 500
DATE	12/05/2023
DRAWING No.	HS22 22F
DRAWN BY	
<small>© Crown copyright. All rights reserved East Sussex County Council Licence No. 100019601 2023</small>	

Key to Restriction Types Displayed

 -  School Keep Clear
-  No Stopping On Footway Or Verge At Any Time
-  No Waiting At Any Time

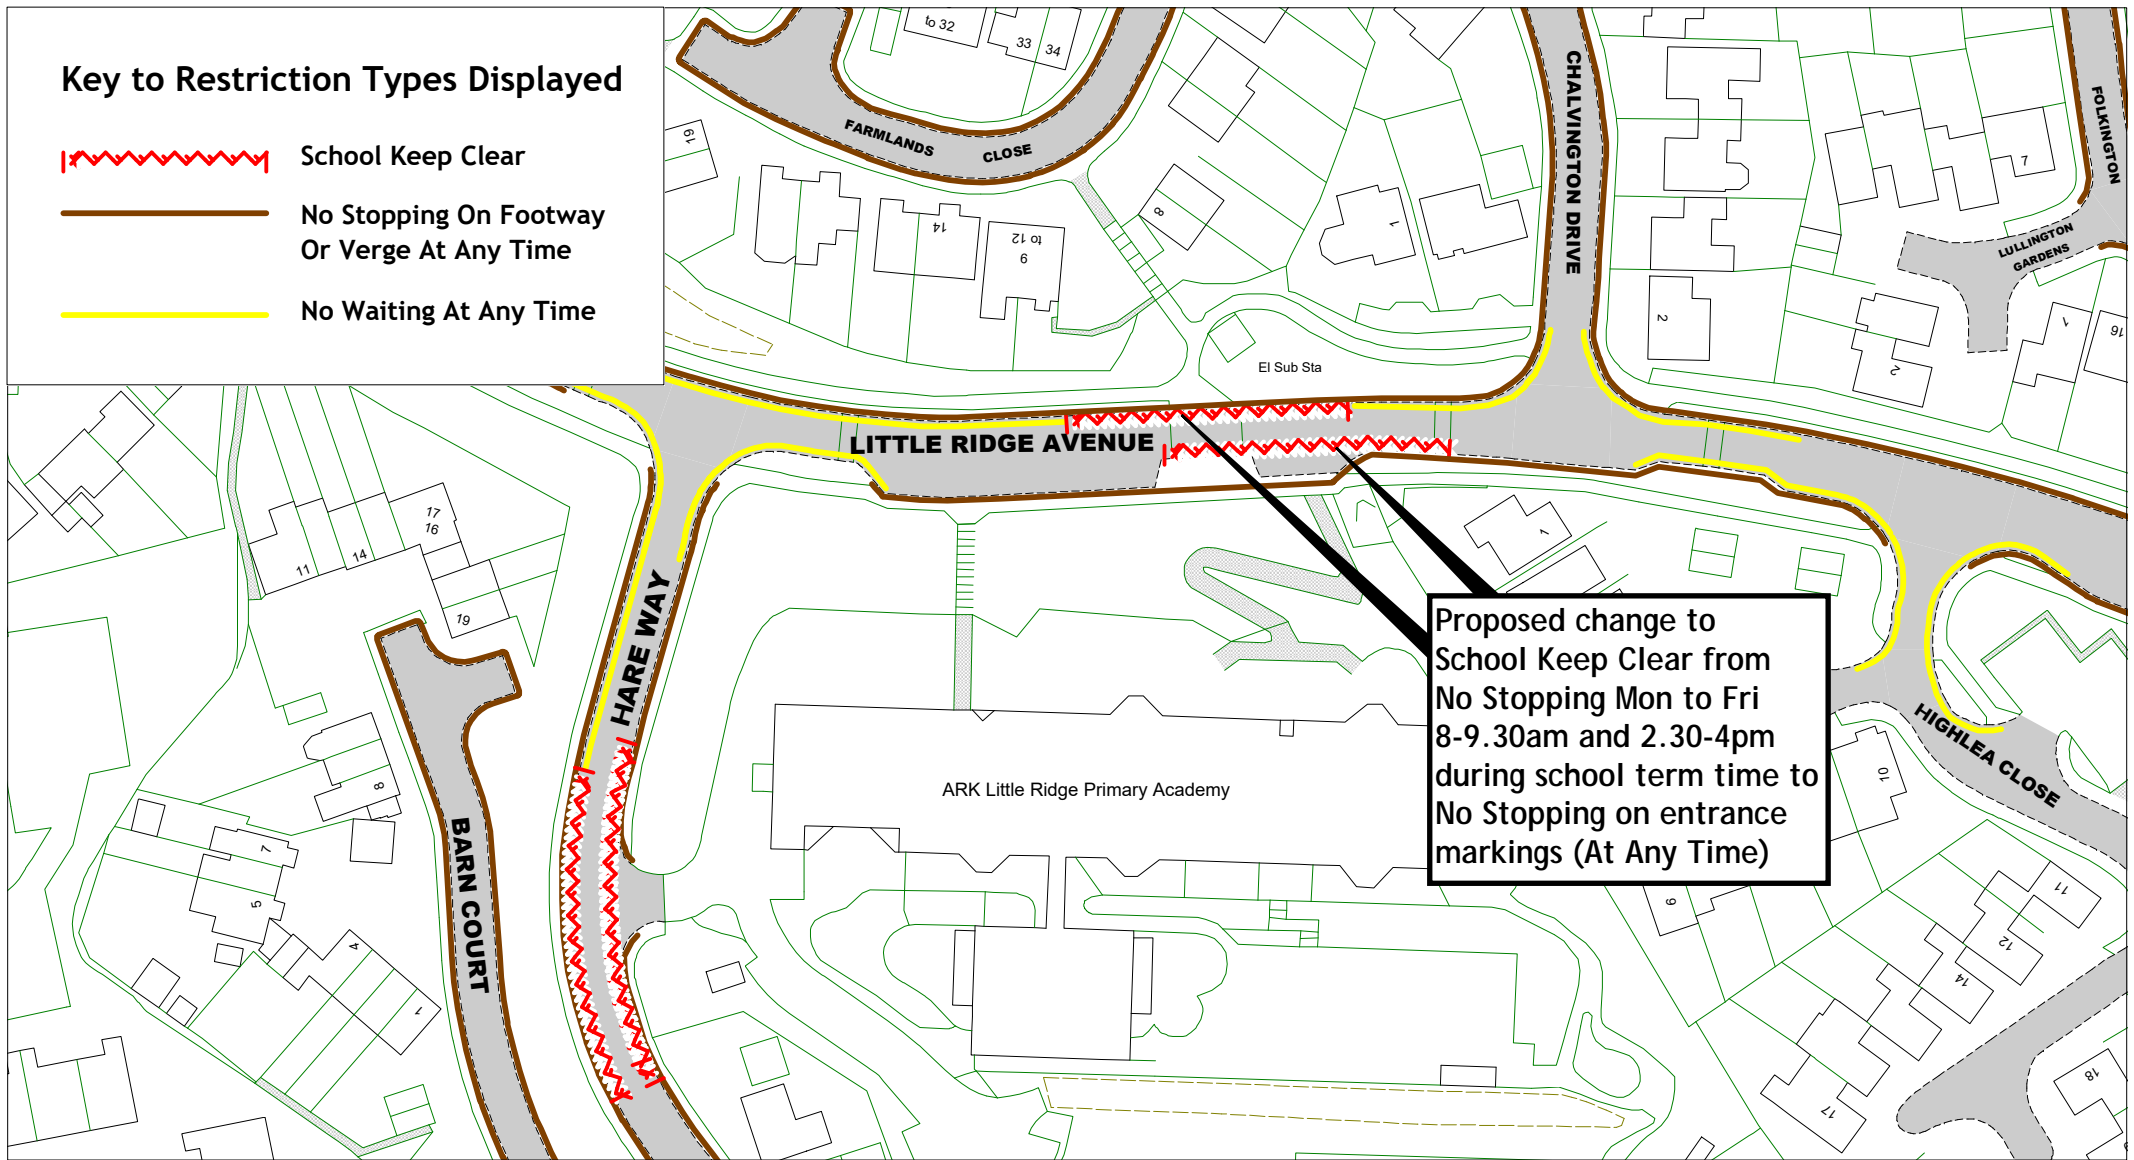


Proposed change to
 School Keep Clear from
 No Stopping Mon to Fri
 8-9.30am and 2.30-4pm
 during school term time to
 No Stopping on entrance
 markings (At Any Time)

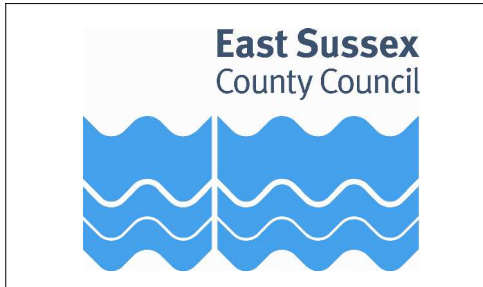


Little Ridge Avenue

Hastings Parking Review 2022-2023



[Return to index](#)

SCALE	1 : 1000
DATE	12/05/2023
DRAWING No.	HS22 23F
DRAWN BY	
© Crown copyright. All rights reserved East Sussex County Council Licence No. 100019601 2023	

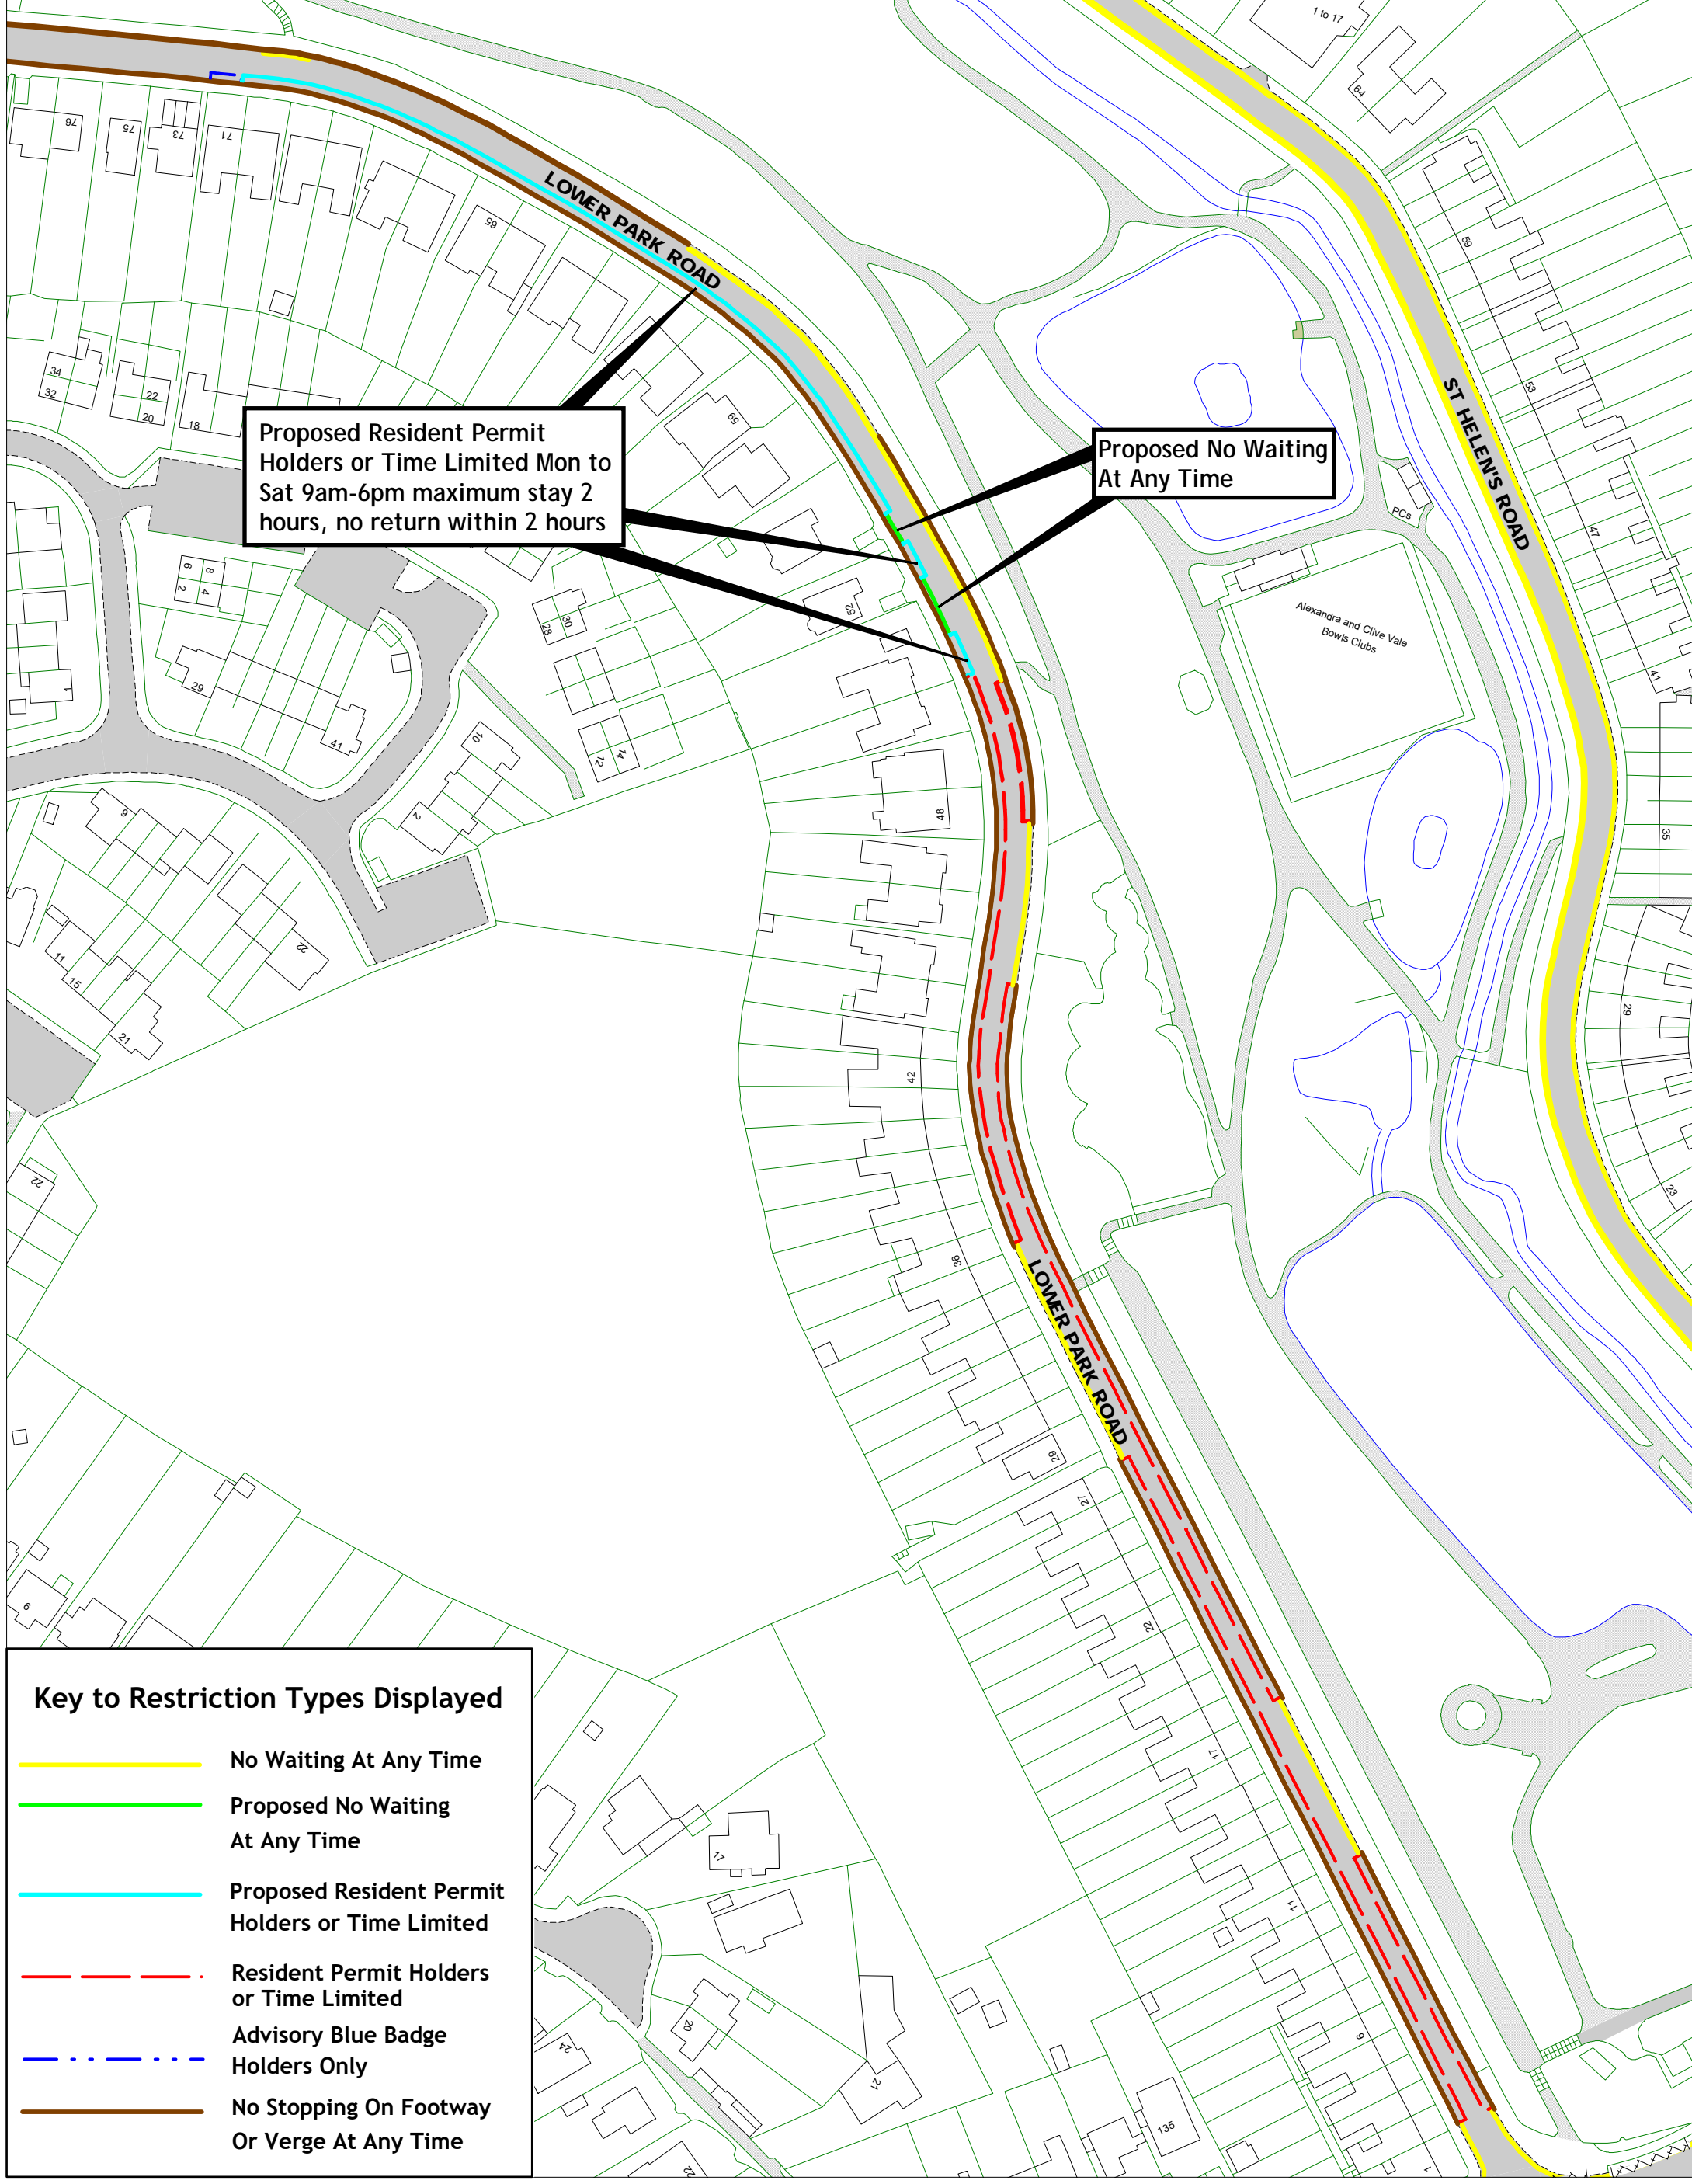


Proposed Resident Permit Holders or Time Limited Mon to Sat 9am-6pm maximum stay 2 hours, no return within 2 hours

Proposed No Waiting At Any Time

Key to Restriction Types Displayed

- No Waiting At Any Time
- Proposed No Waiting At Any Time
- Proposed Resident Permit Holders or Time Limited
- - - Resident Permit Holders or Time Limited
- . - . Advisory Blue Badge Holders Only
- No Stopping On Footway Or Verge At Any Time

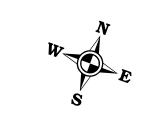


[Return to index](#)

© Crown copyright. All rights reserved East Sussex County Council Licence No. 100019601 2023

Lower Park Road
Hastings Parking Review 2022-2023

SCALE	1 : 1250
DATE	12/05/2023
DRAWING No.	HS22 24F
DRAWN BY	

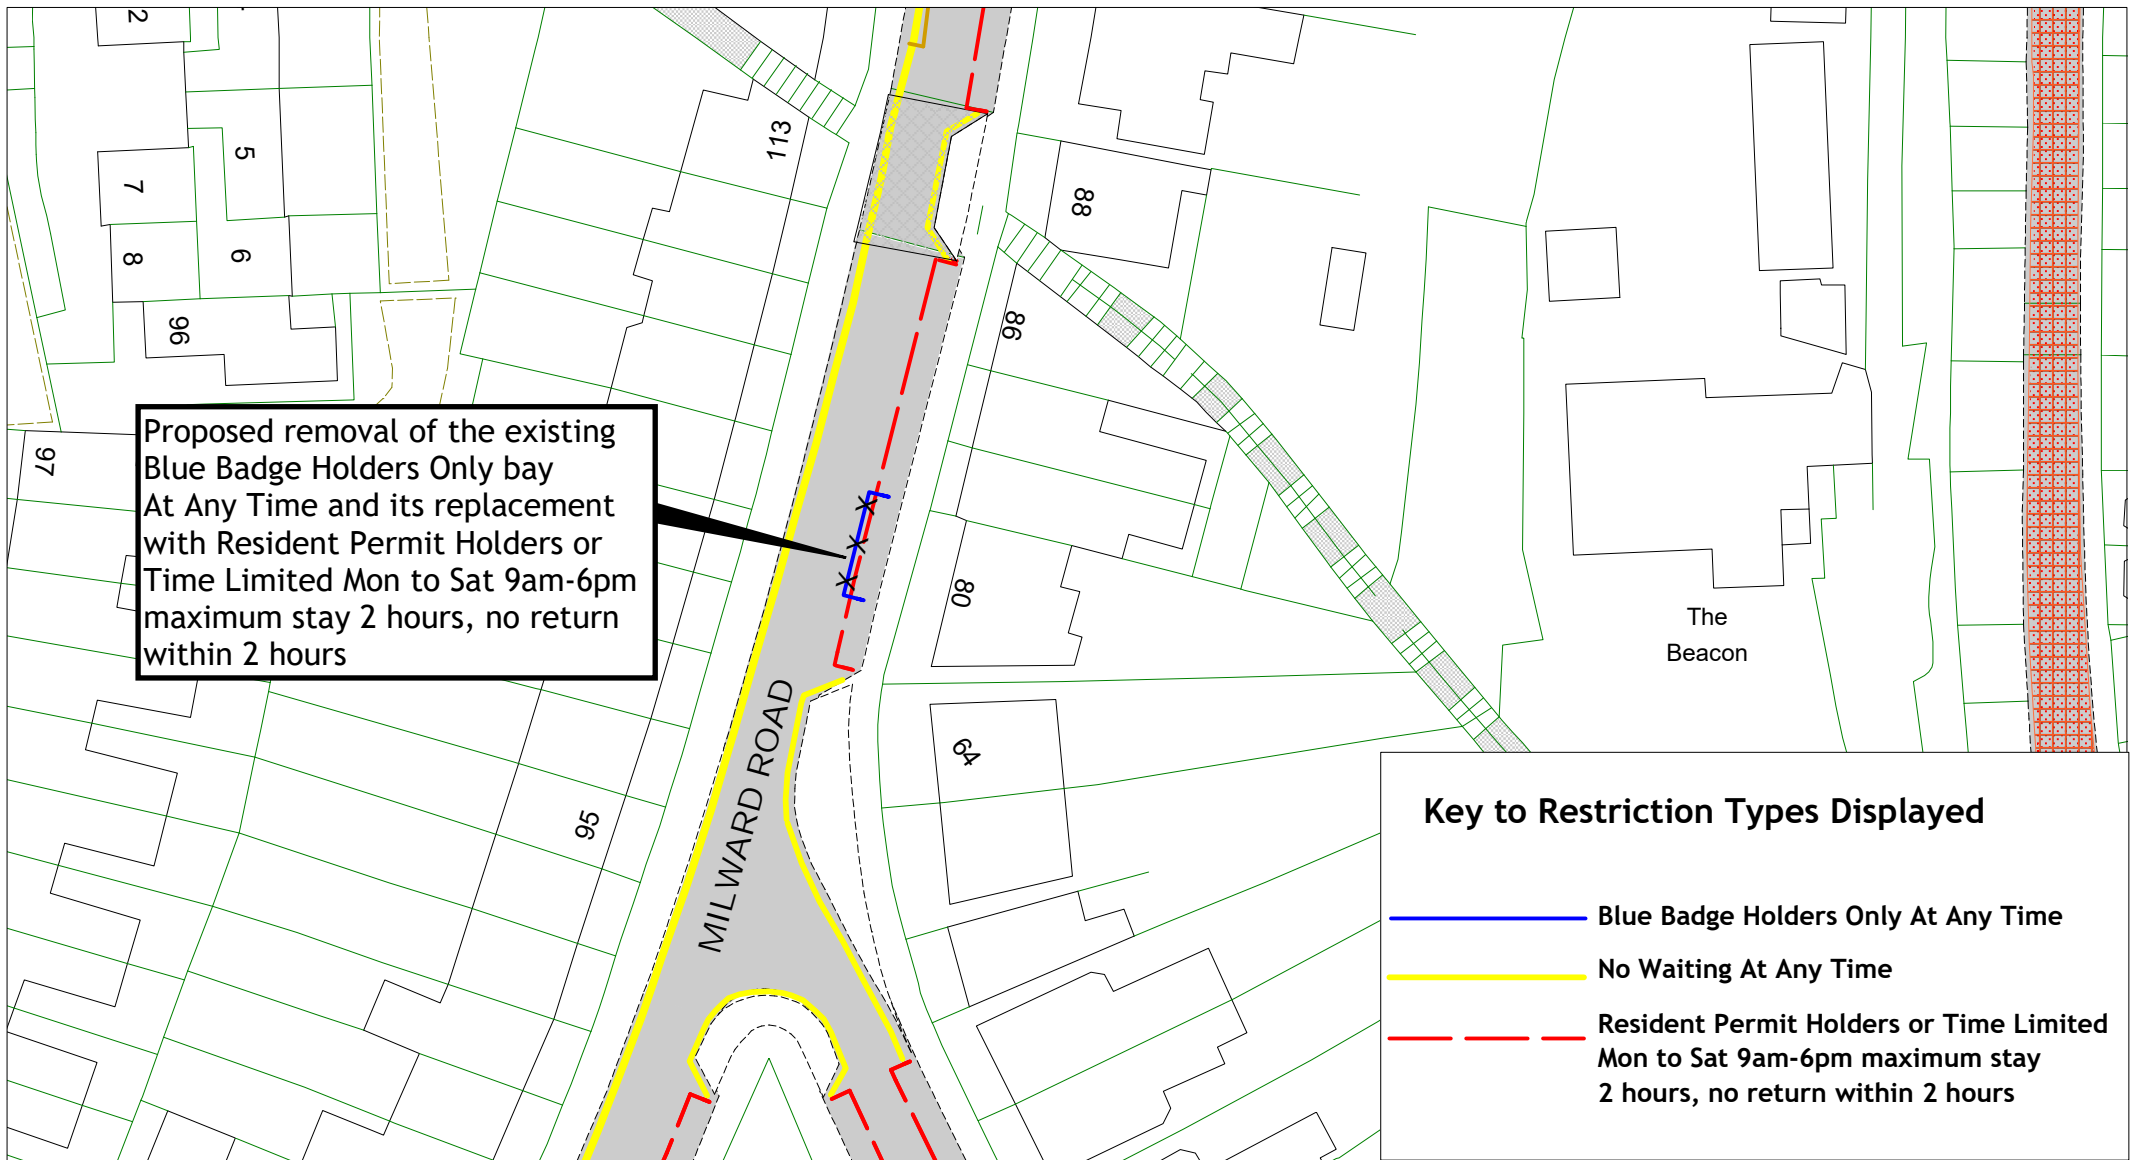

Proposed removal of the existing Blue Badge Holders Only bay At Any Time and its replacement with Resident Permit Holders or Time Limited Mon to Sat 9am-6pm maximum stay 2 hours, no return within 2 hours

Key to Restriction Types Displayed


- Blue Badge Holders Only At Any Time
- No Waiting At Any Time
- - - Resident Permit Holders or Time Limited Mon to Sat 9am-6pm maximum stay 2 hours, no return within 2 hours

East Sussex
County Council




 


Milward Road
 Hastings Parking Review 2022-2023

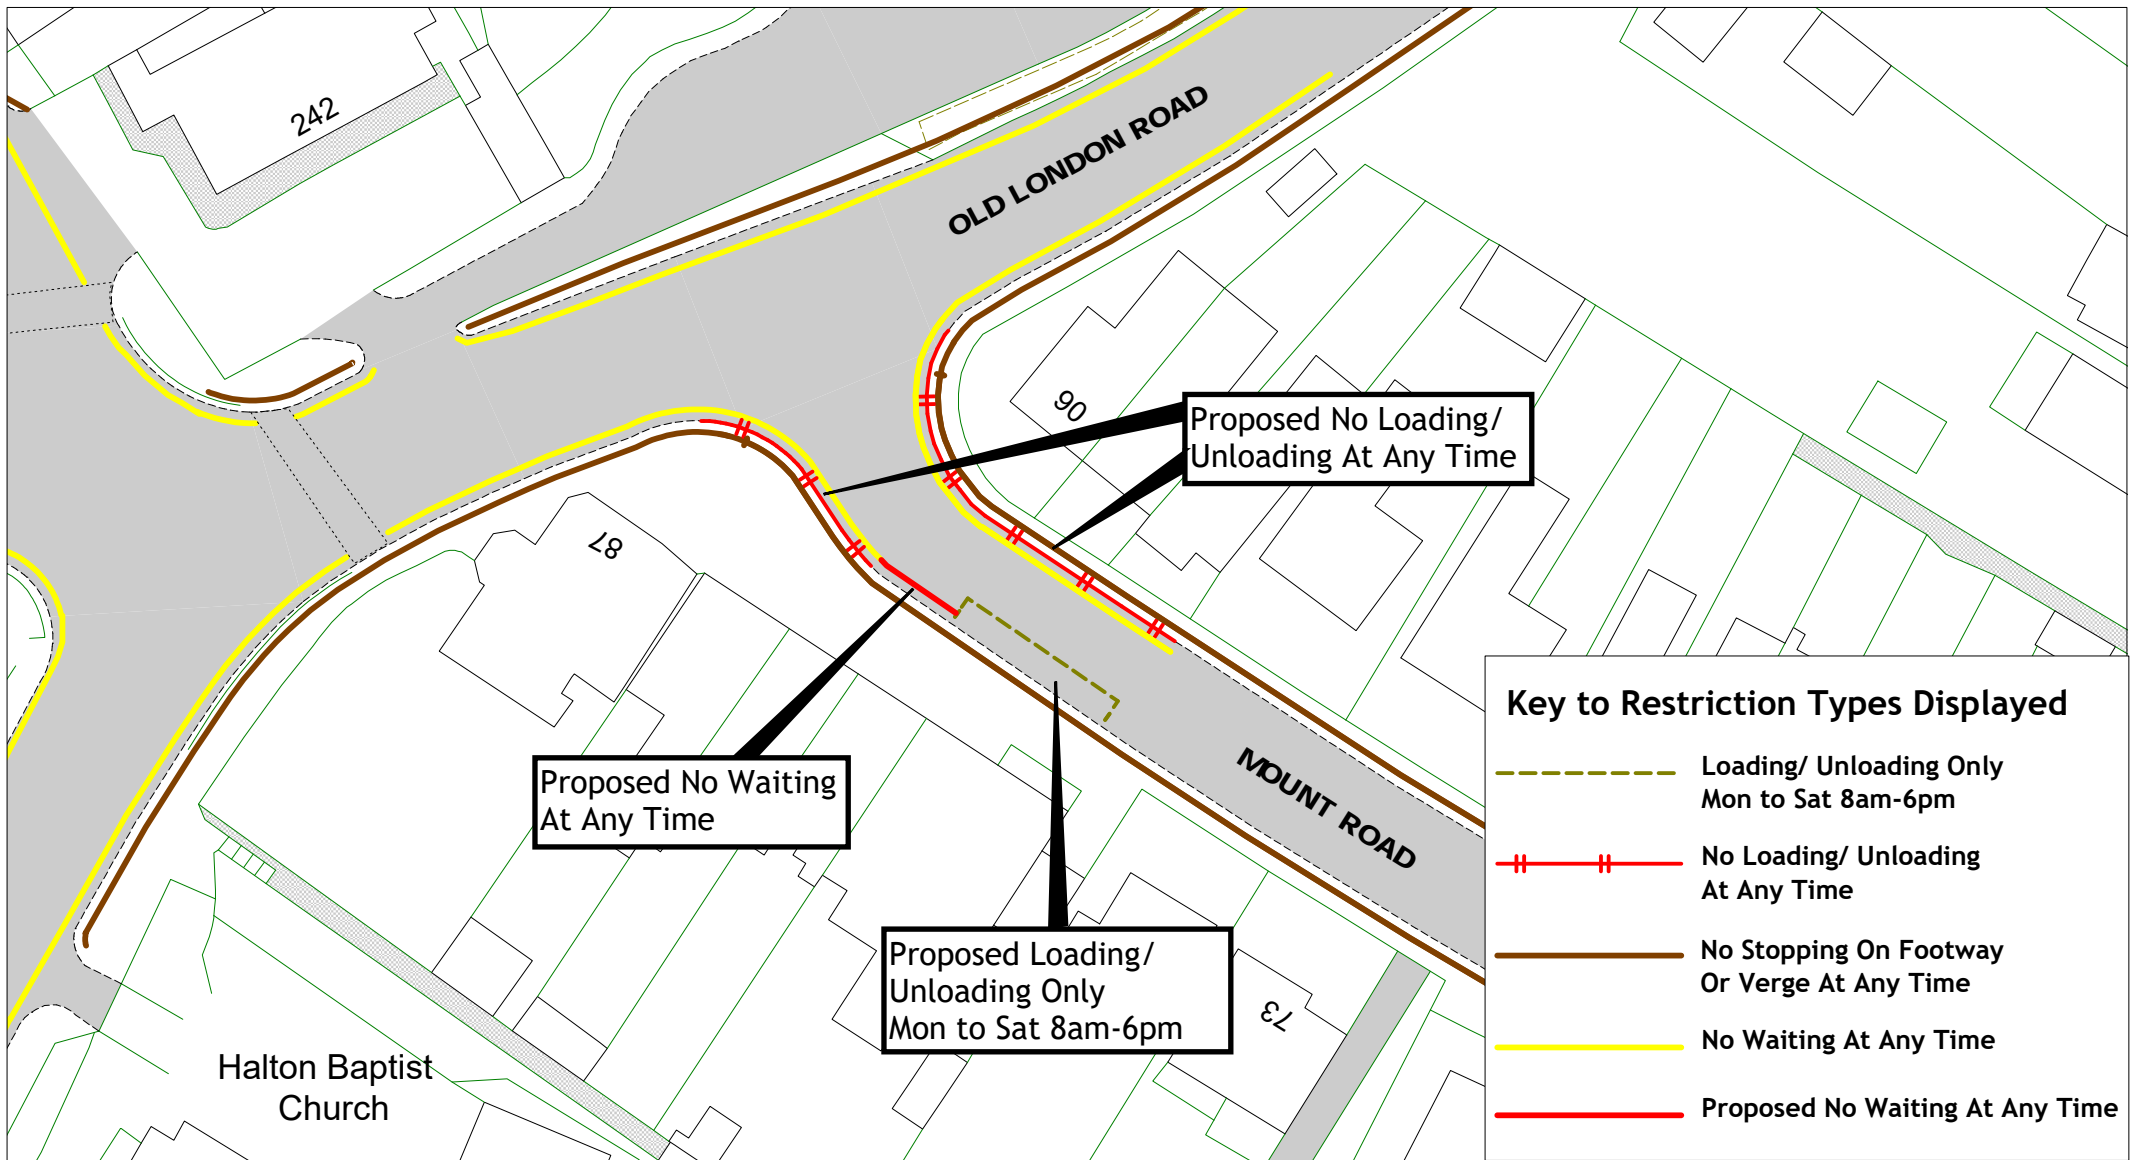[Return to index](#)


SCALE	1 : 550
DATE	12/05/2023
DRAWING No.	HS22 25F
DRAWN BY	
© Crown copyright. All rights reserved East Sussex County Council Licence No. 100019601 2023	



Key to Restriction Types Displayed

-  Loading/ Unloading Only
Mon to Sat 8am-6pm
-  No Loading/ Unloading
At Any Time
-  No Stopping On Footway
Or Verge At Any Time
-  No Waiting At Any Time
-  Proposed No Waiting At Any Time

East Sussex
County Council

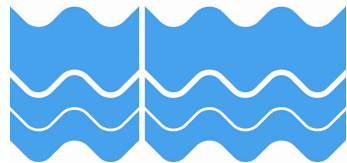


Mount Road
Hastings Parking Review 2022-2023




[Return to index](#)


SCALE	1 : 500
DATE	12/05/2023
DRAWING No.	HS22 26F
DRAWN BY	
© Crown copyright. All rights reserved East Sussex County Council Licence No. 100019601 2023	

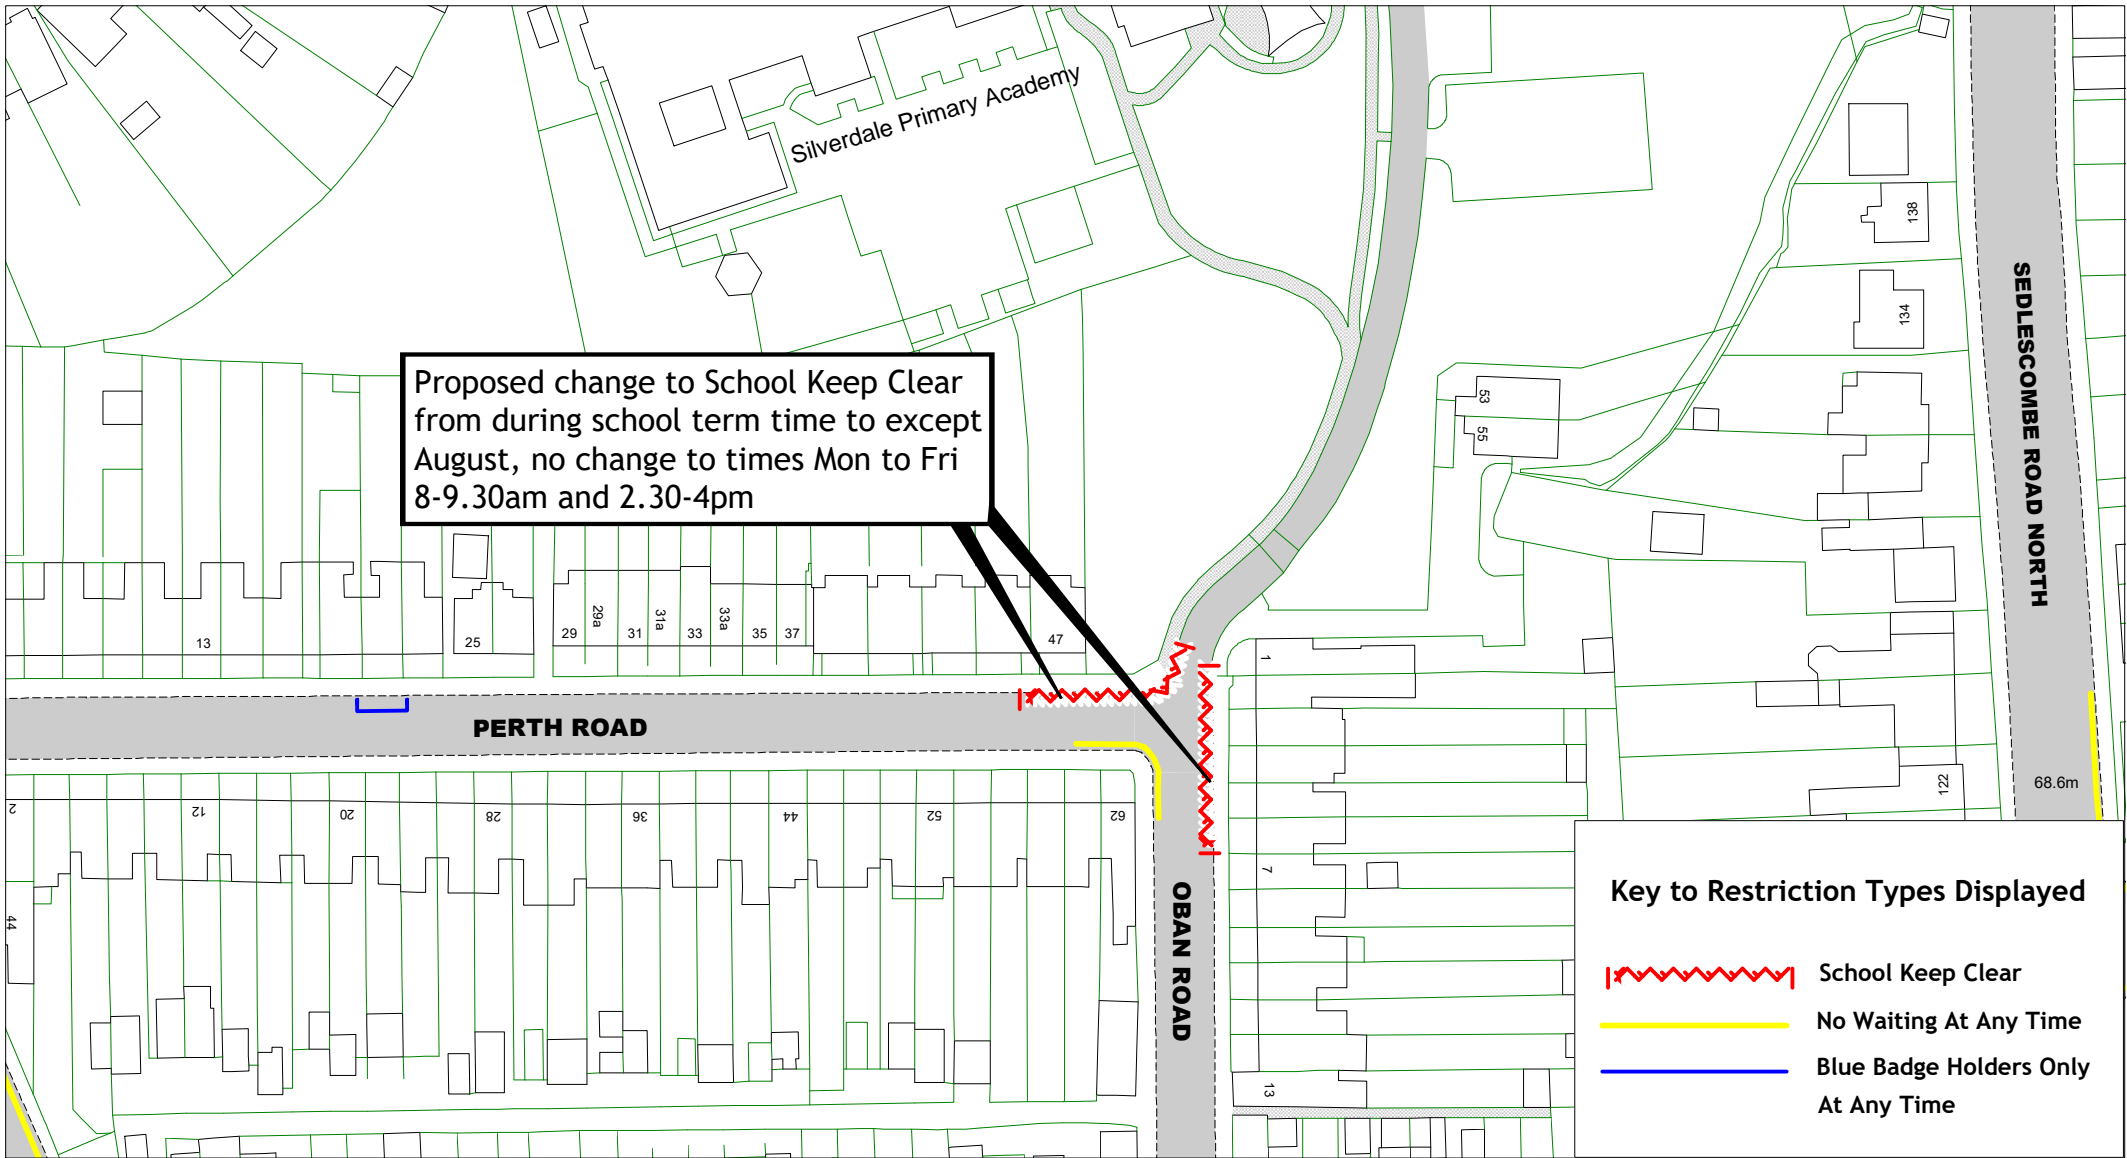Proposed change to School Keep Clear from during school term time to except August, no change to times Mon to Fri 8-9.30am and 2.30-4pm




Key to Restriction Types Displayed

-  School Keep Clear
-  No Waiting At Any Time
-  Blue Badge Holders Only At Any Time

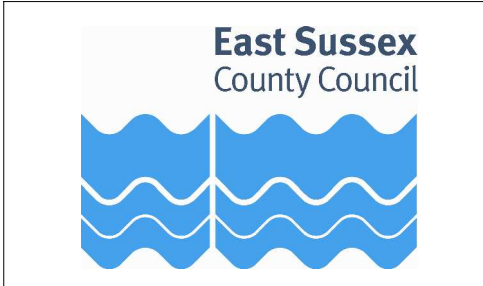


Oban Road, Perth Road

Hastings Parking Review 2022-2023





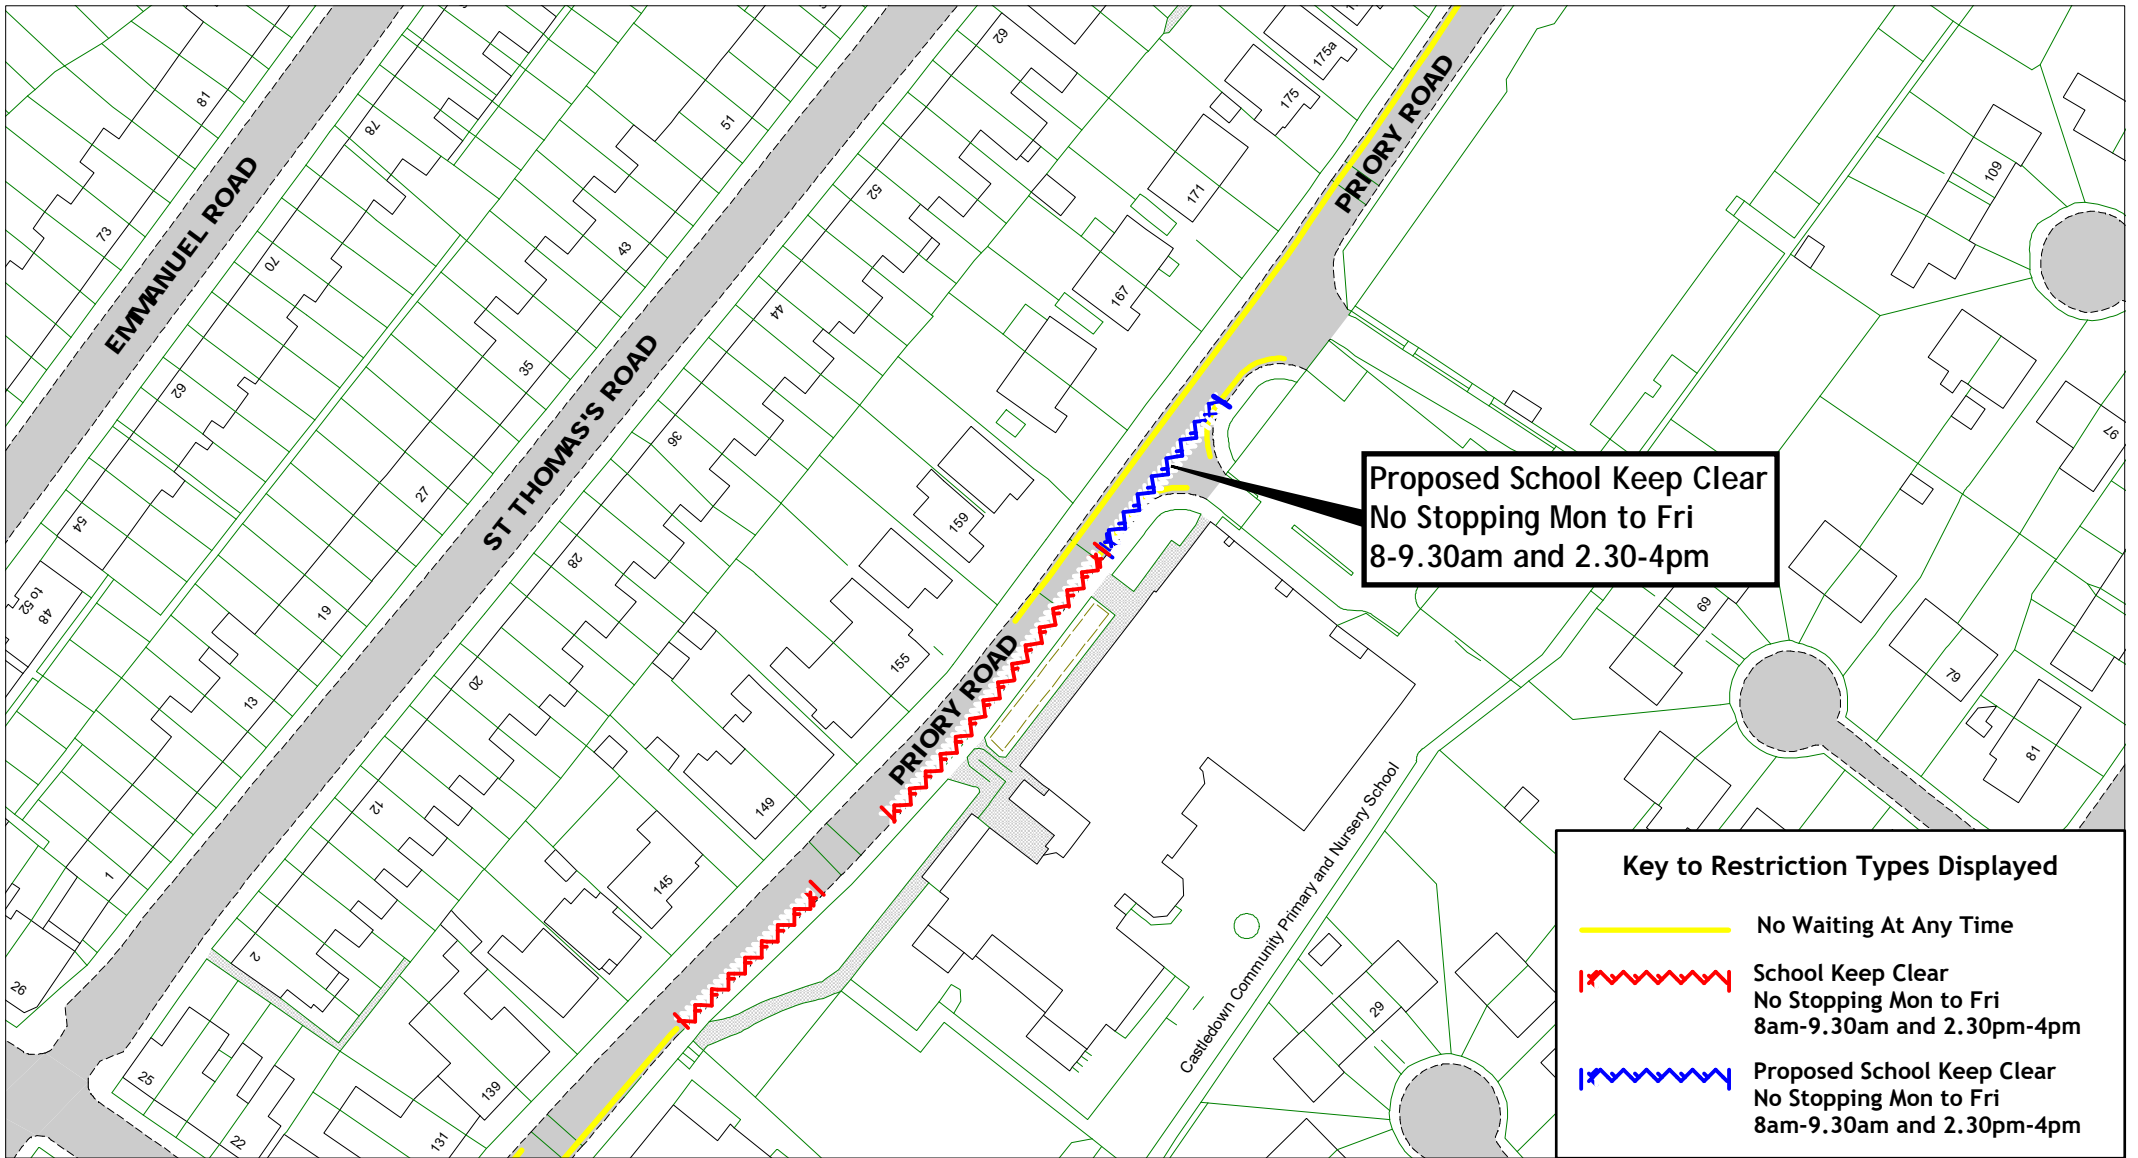

[Return to index](#)

SCALE	1 : 1000
DATE	12/05/2023
DRAWING No.	HS22 27F
DRAWN BY	
© Crown copyright. All rights reserved East Sussex County Council Licence No. 100019601 2023	



Key to Restriction Types Displayed


-  No Waiting At Any Time
-  School Keep Clear
No Stopping Mon to Fri
8am-9.30am and 2.30pm-4pm
-  Proposed School Keep Clear
No Stopping Mon to Fri
8am-9.30am and 2.30pm-4pm



East Sussex
County Council


Priory Road

Hastings Parking Review 2022-2023




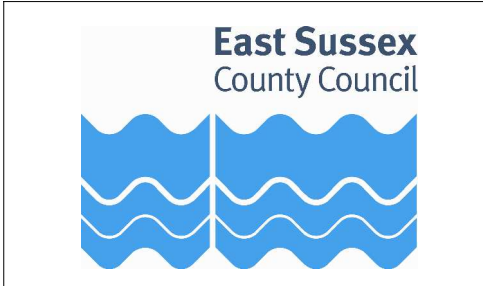
[Return to index](#)

SCALE	1 : 1000
DATE	12/05/2023
DRAWING No.	HS22 28F
DRAWN BY	
© Crown copyright. All rights reserved East Sussex County Council Licence No. 100019601 2023	

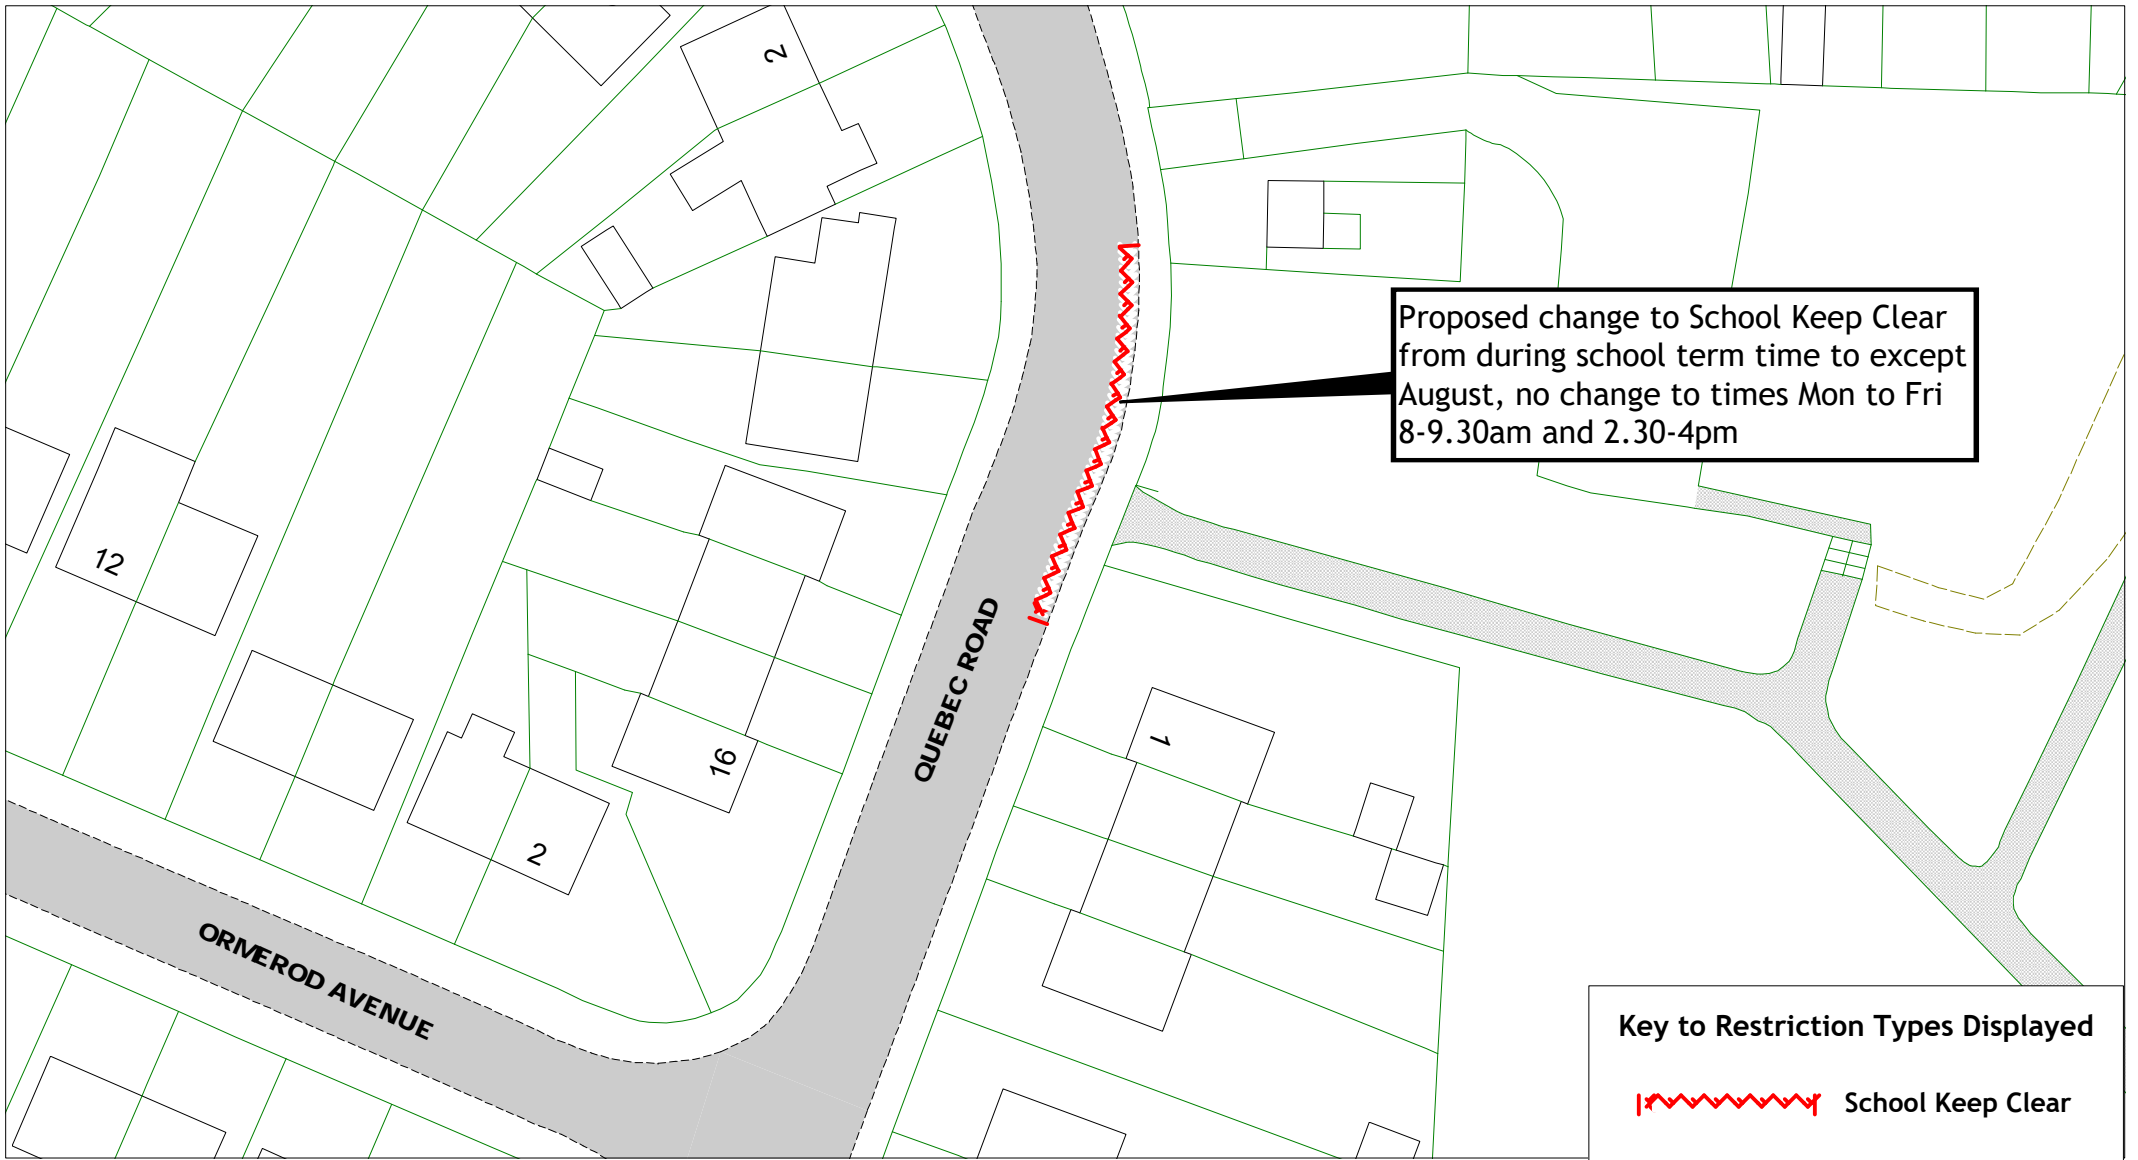

Key to Restriction Types Displayed

 School Keep Clear




Quebec Road

Hastings Parking Review 2022-2023

[Return to index](#)


SCALE	1 : 500
DATE	12/05/2023
DRAWING No.	HS22 29F
DRAWN BY	
<small>© Crown copyright. All rights reserved East Sussex County Council Licence No. 100019601 2023</small>	

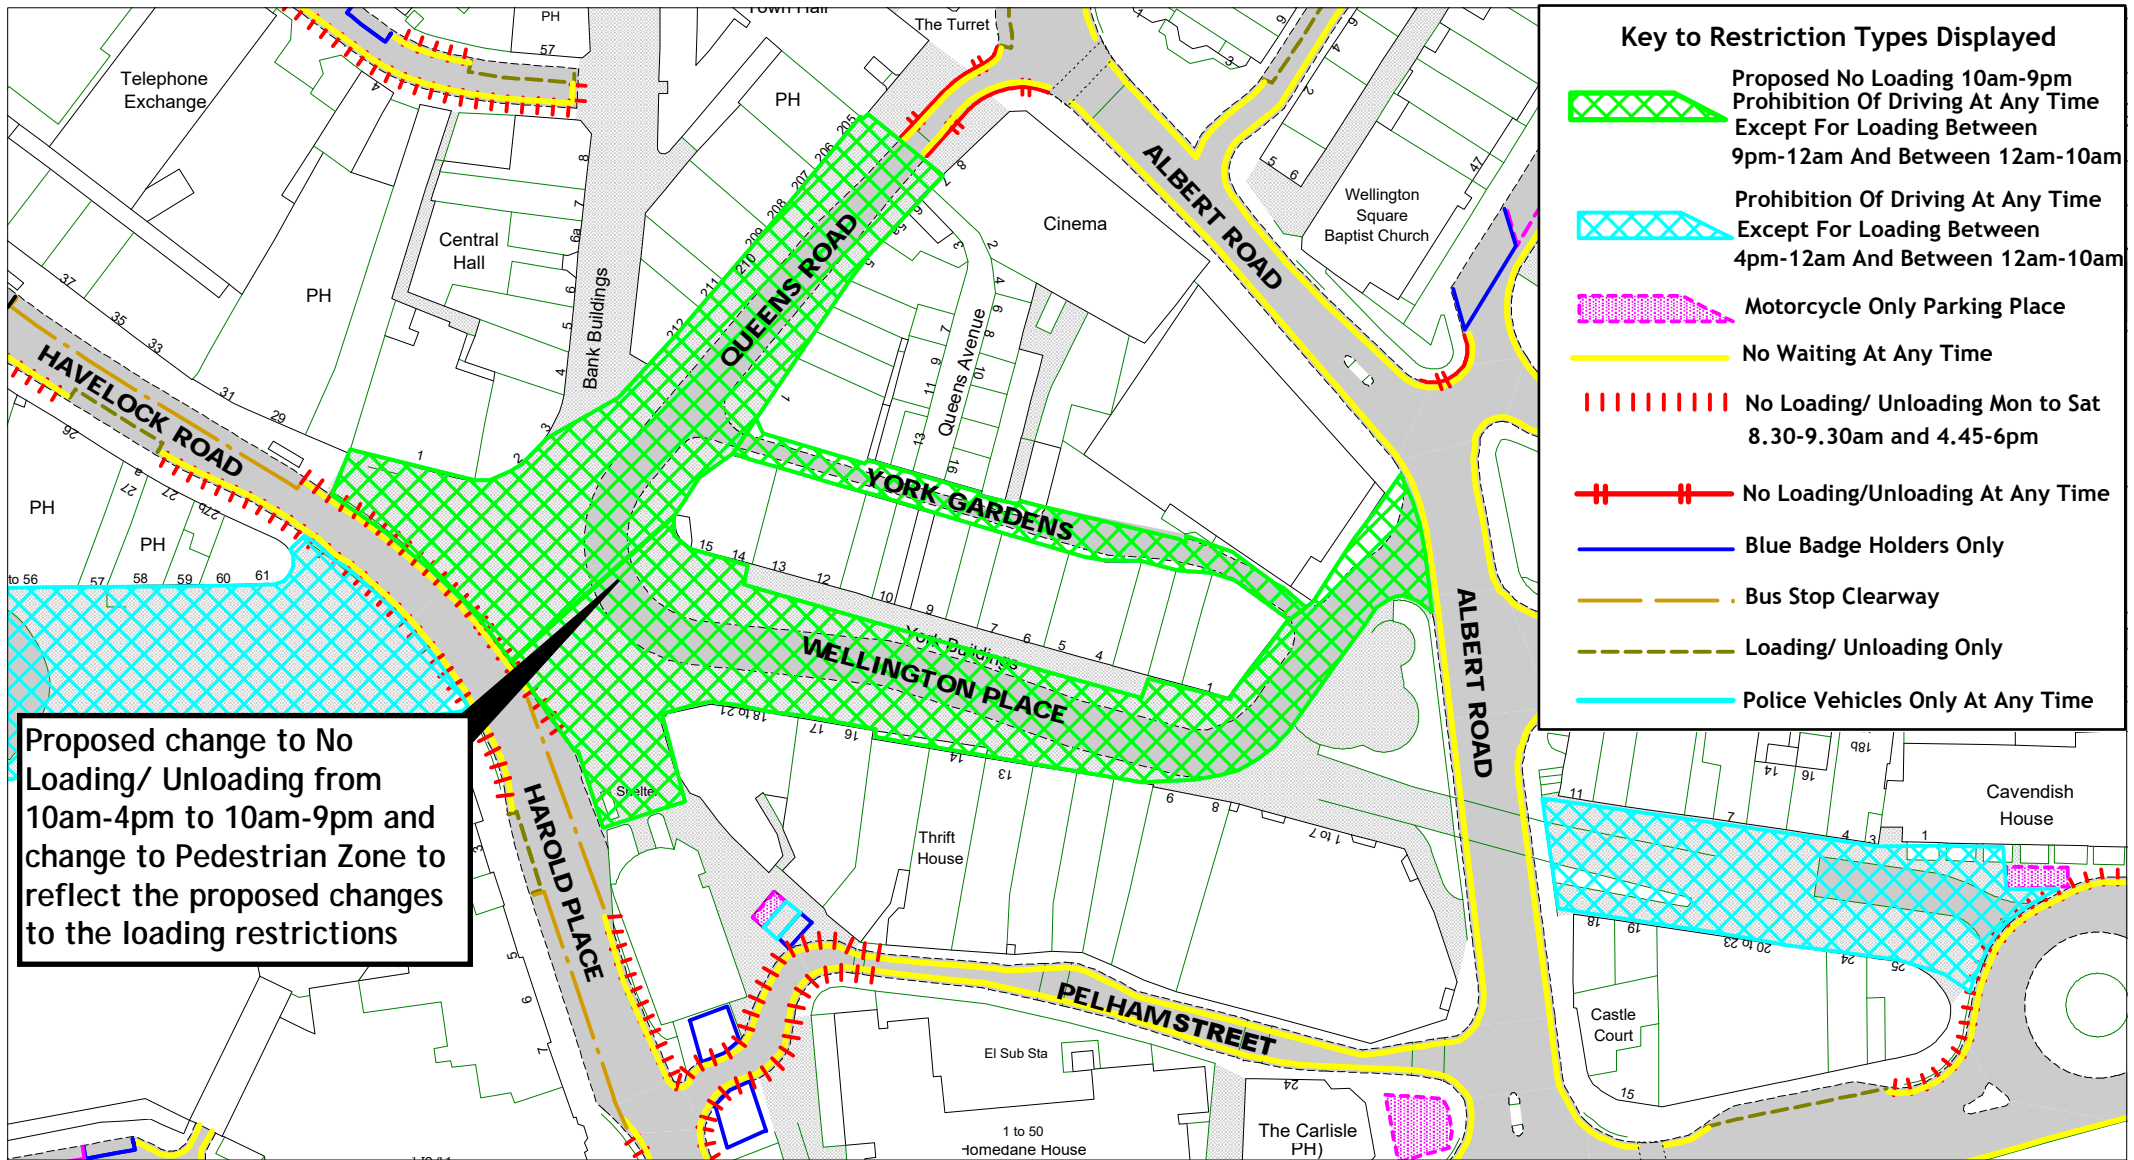

Key to Restriction Types Displayed

	Proposed No Loading 10am-9pm Prohibition Of Driving At Any Time Except For Loading Between 9pm-12am And Between 12am-10am
	Prohibition Of Driving At Any Time Except For Loading Between 4pm-12am And Between 12am-10am
	Motorcycle Only Parking Place
	No Waiting At Any Time
	No Loading/ Unloading Mon to Sat 8.30-9.30am and 4.45-6pm
	No Loading/Unloading At Any Time
	Blue Badge Holders Only
	Bus Stop Clearway
	Loading/ Unloading Only
	Police Vehicles Only At Any Time

Proposed change to No Loading/ Unloading from 10am-4pm to 10am-9pm and change to Pedestrian Zone to reflect the proposed changes to the loading restrictions

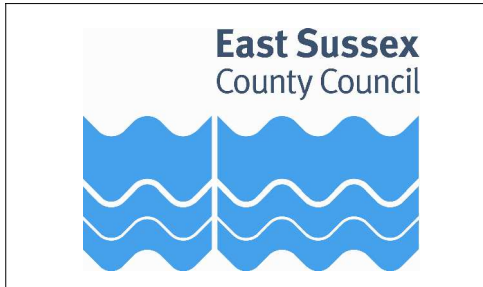



Queens Road, Wellington Place, York Gardens
 Hastings Parking Review 2022-2023
[Return to index](#)


SCALE	1 : 1100
DATE	12/05/2023
DRAWING No.	HS22 30F
DRAWN BY	
<small>© Crown copyright. All rights reserved East Sussex County Council Licence No. 100019601 2023</small>	

Key to Restriction Types Displayed

- Pay and Display Only 9am-6pm
- - - Permit Holders or Pay and Display 9am-8pm maximum stay 2 hours, no return within 2 hours
- Resident Permits Only 9am-8pm
- Blue Badge Holders Only At Any Time
- . - . Bus Stop Clearway
- No Waiting At Any Time


Proposed change from Pay and Display Only 9am-6pm maximum stay 2 hours, no return within 2 hours to Permit Holders or Pay and Display 9am-8pm maximum stay 2 hours, no return within 2 hours

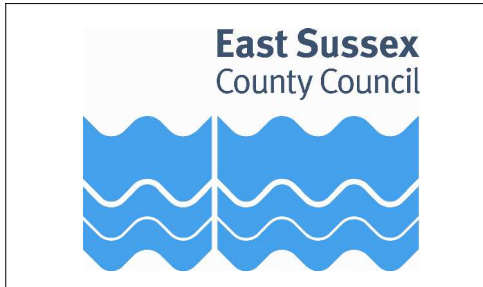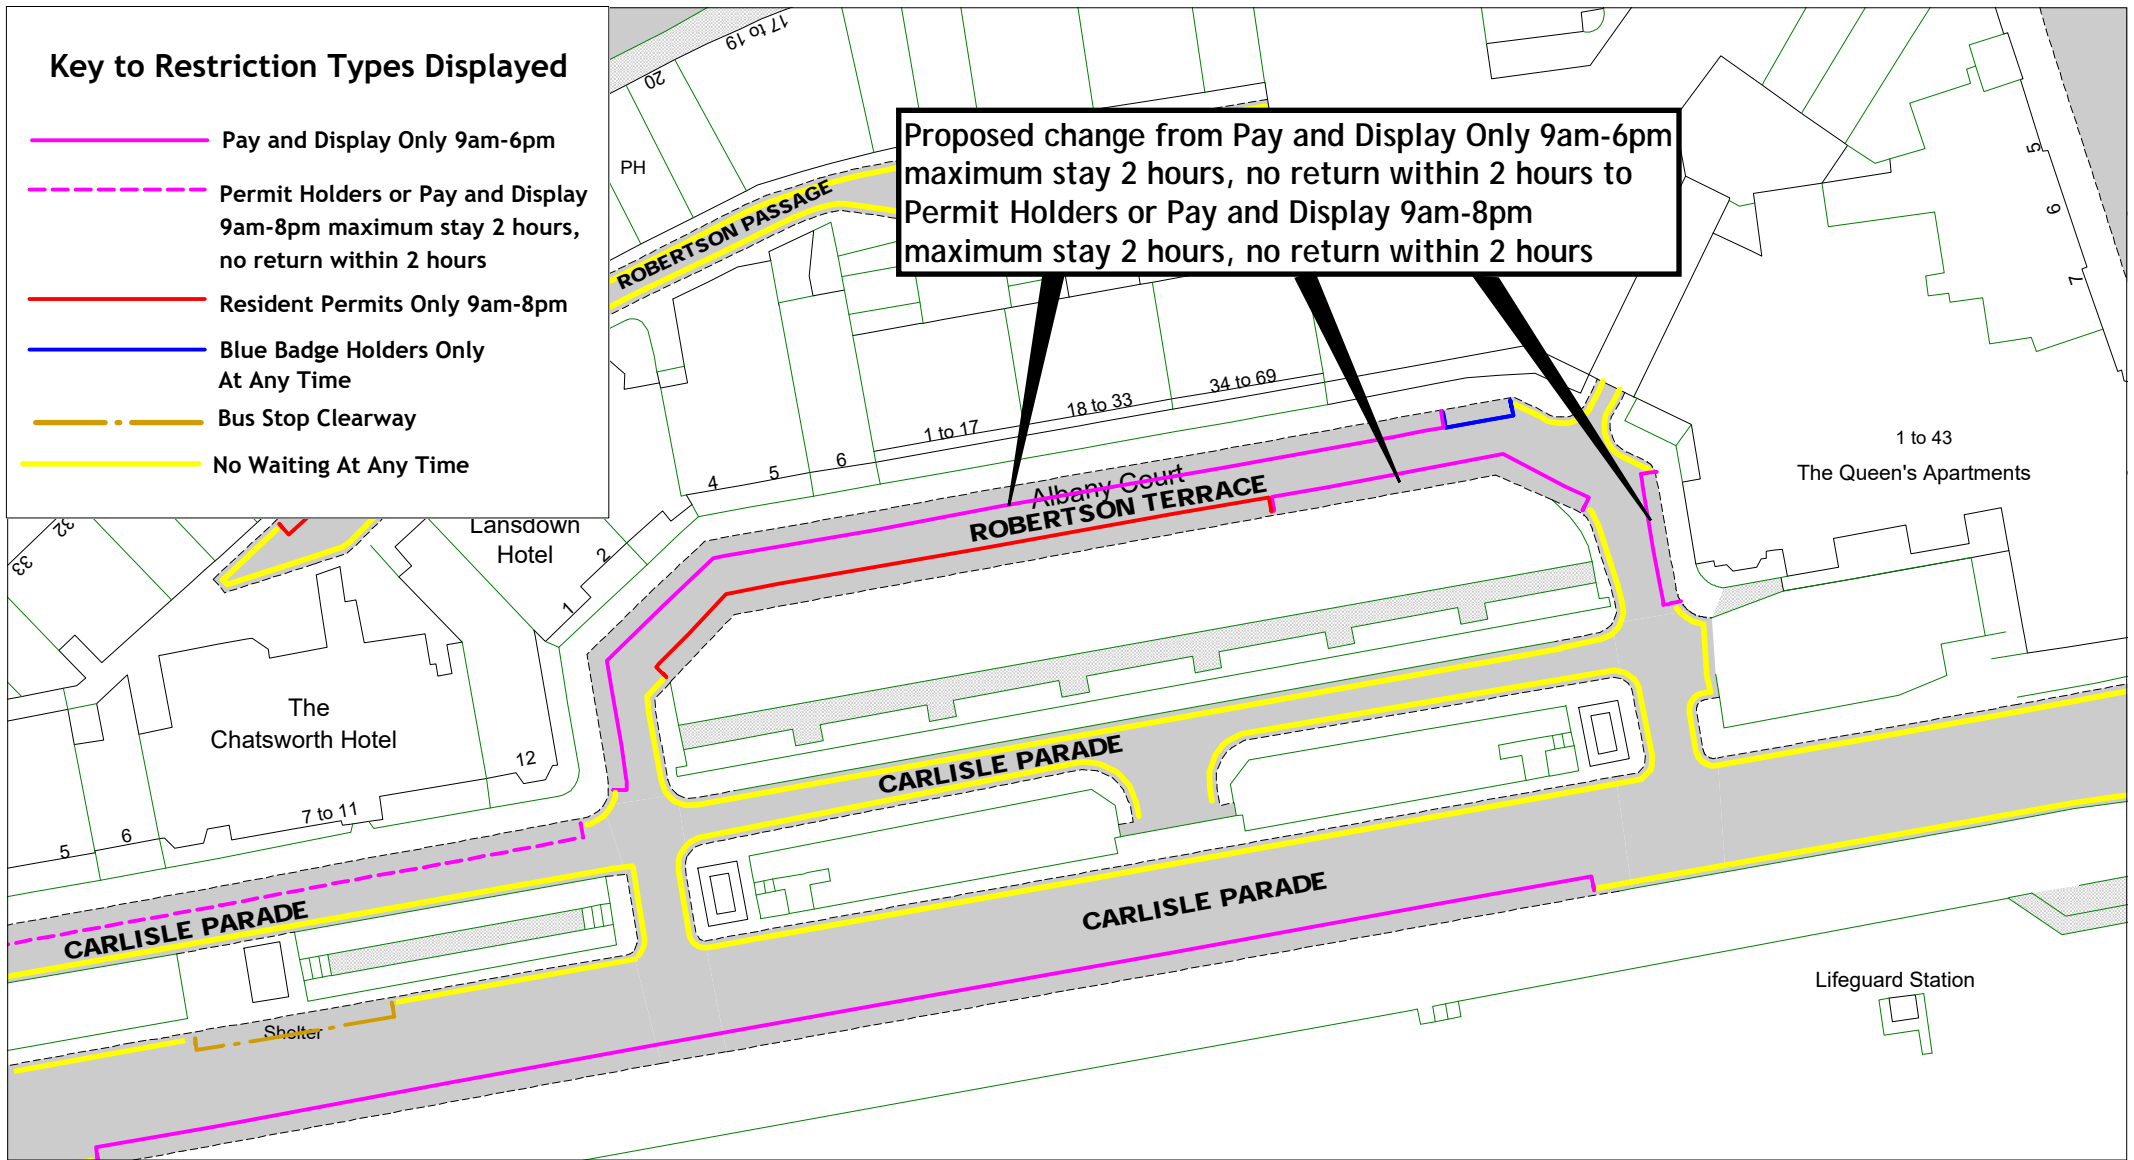





Robertson Terrace
 Hastings Parking Review 2022-2023

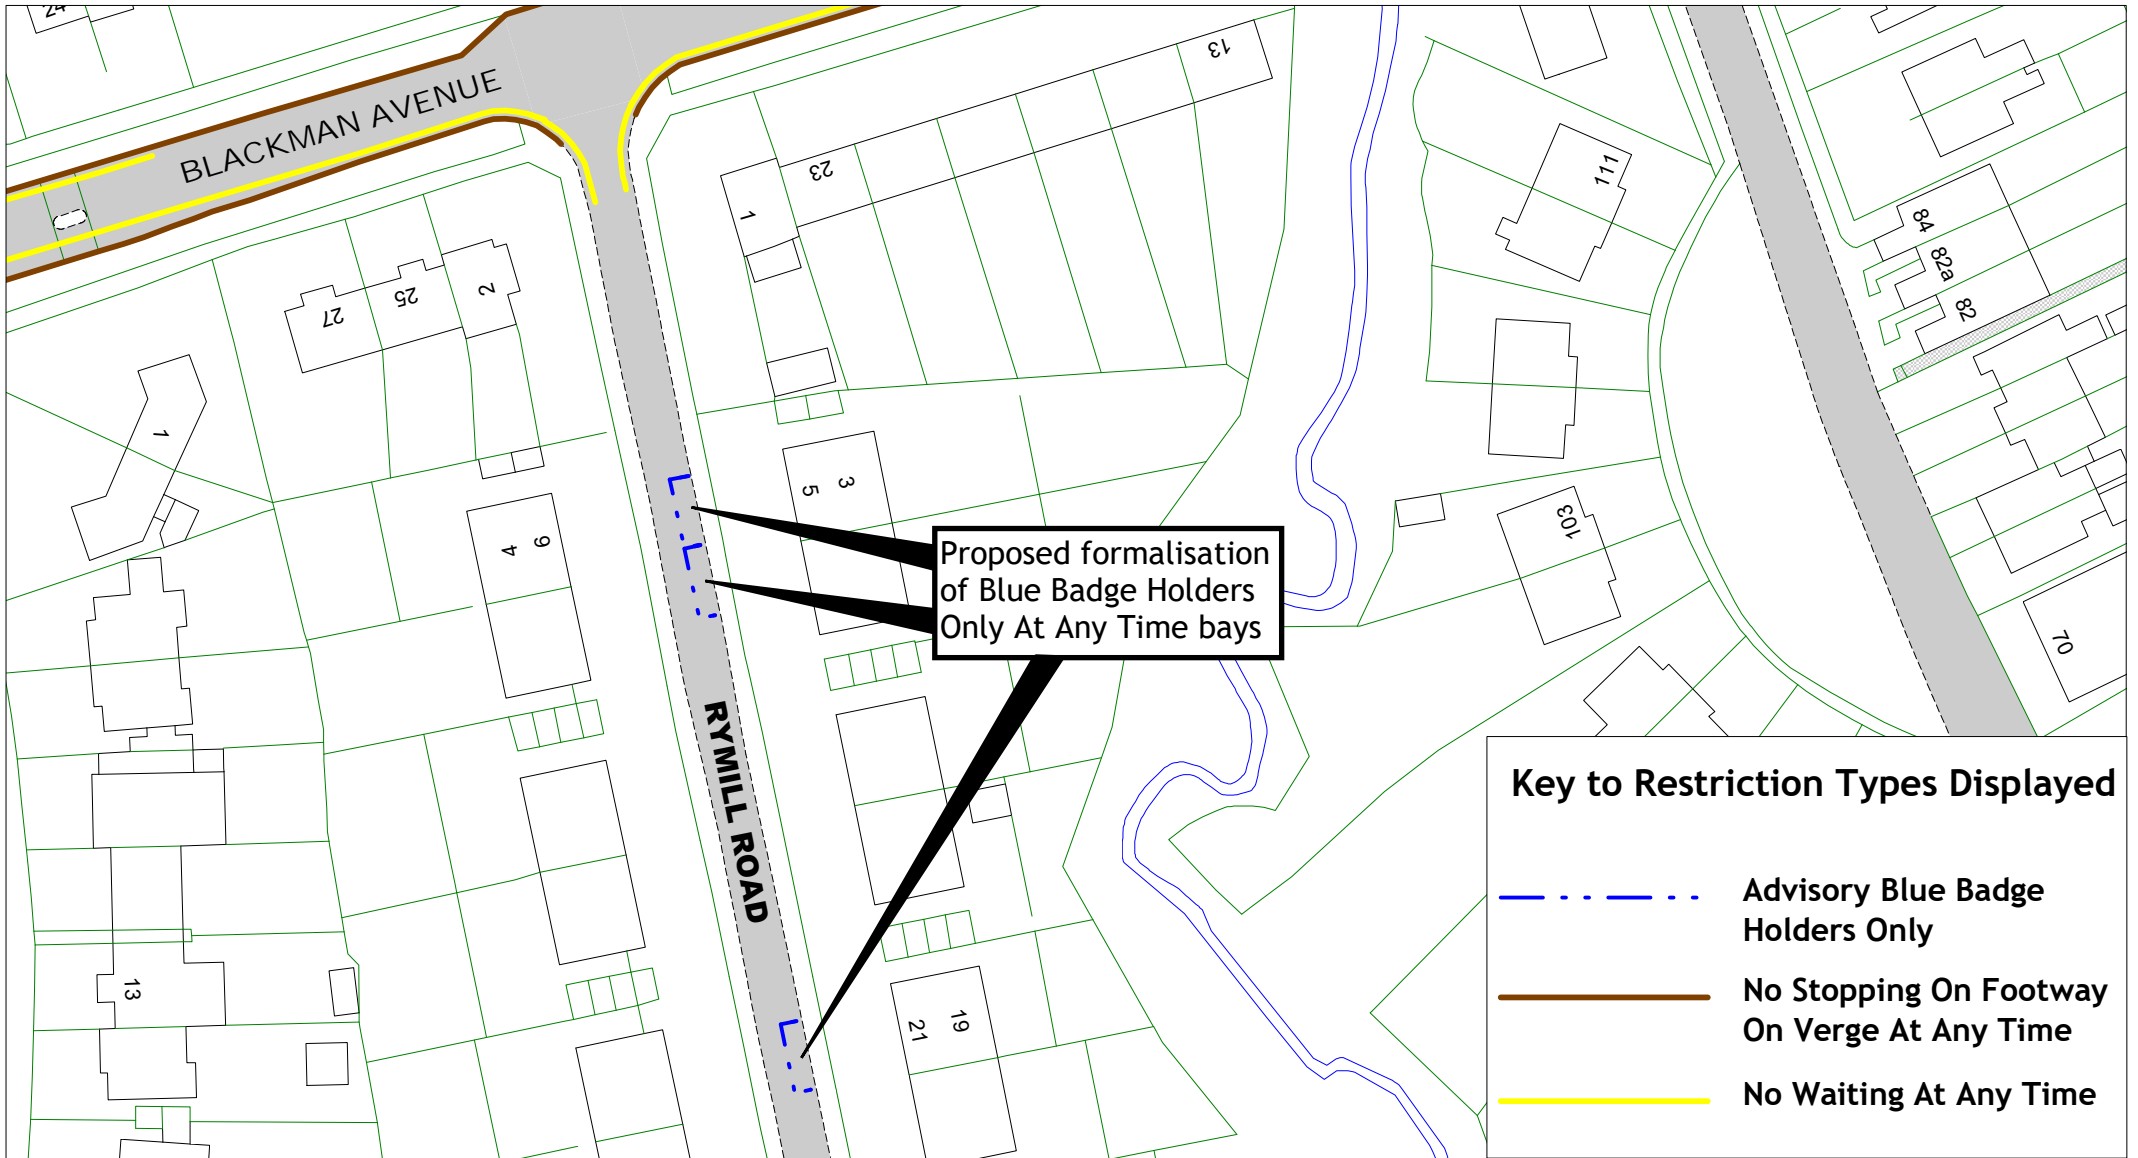[Return to index](#)


SCALE	1 : 800
DATE	12/05/2023
DRAWING No.	HS22 31F
DRAWN BY	
© Crown copyright. All rights reserved East Sussex County Council Licence No. 100019601 2023	



Proposed formalisation
of Blue Badge Holders
Only At Any Time bays

Key to Restriction Types Displayed	
	Advisory Blue Badge Holders Only
	No Stopping On Footway On Verge At Any Time
	No Waiting At Any Time



East Sussex
County Council

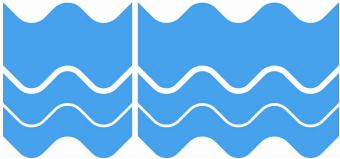

Rymill Road
Hastings Parking Review 2022-2023


[Return to index](#)

SCALE	1 : 700
DATE	12/05/2023
DRAWING No.	HS22 32F
DRAWN BY	
© Crown copyright. All rights reserved East Sussex County Council Licence No. 100019601 2023	

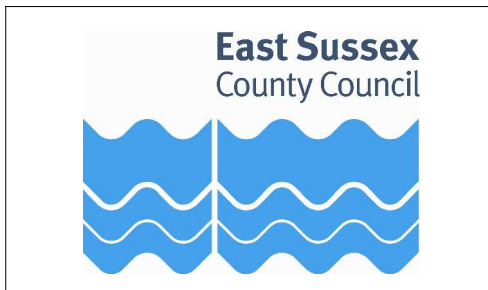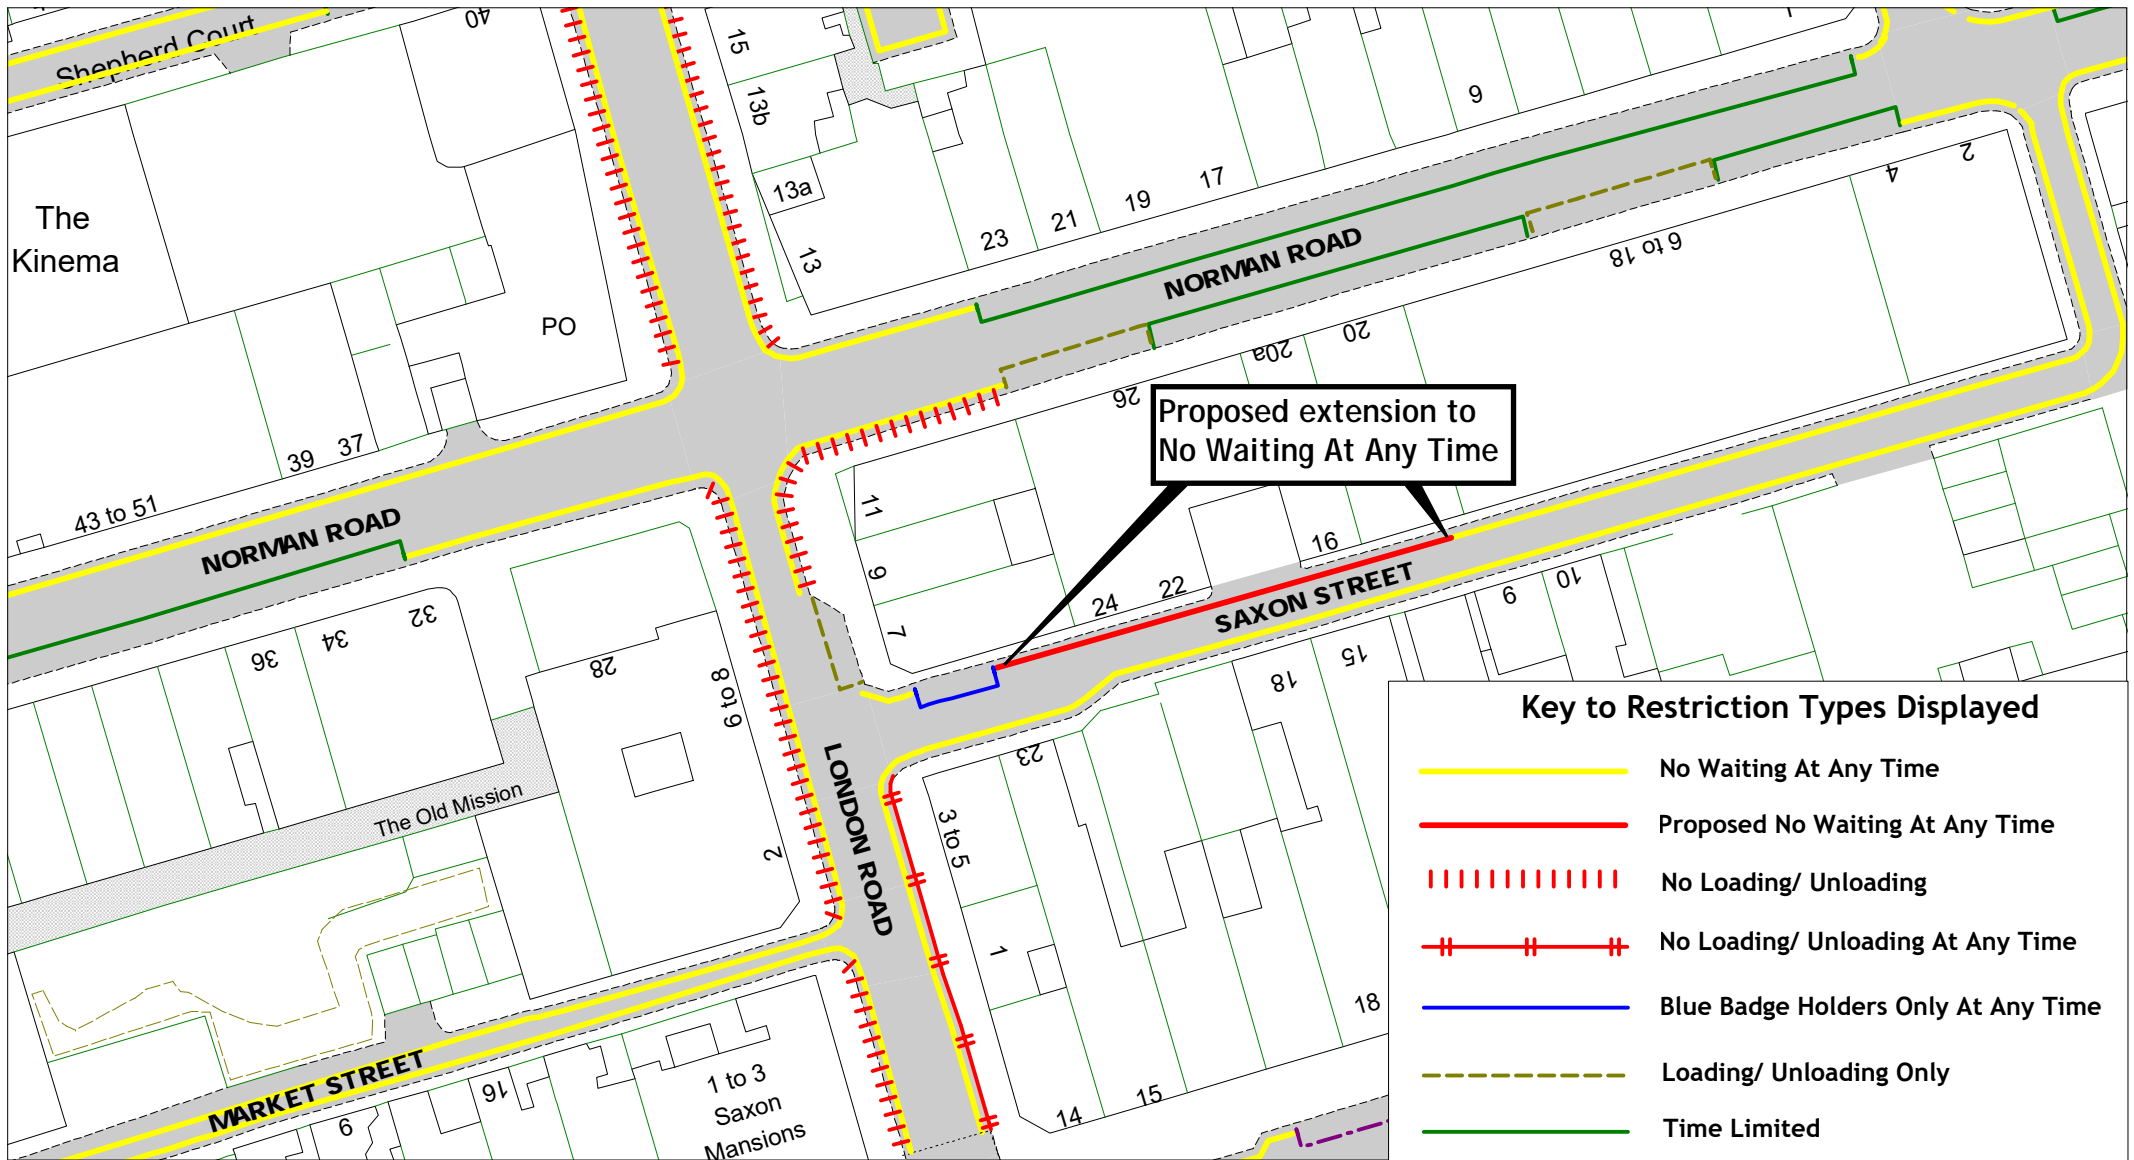


Saxon Street

Hastings Parking Review 2022-2023


[Return to index](#)

SCALE	1 : 600
DATE	12/05/2023
DRAWING No.	HS22 33F
DRAWN BY	
© Crown copyright. All rights reserved East Sussex County Council Licence No. 100019601 2023	

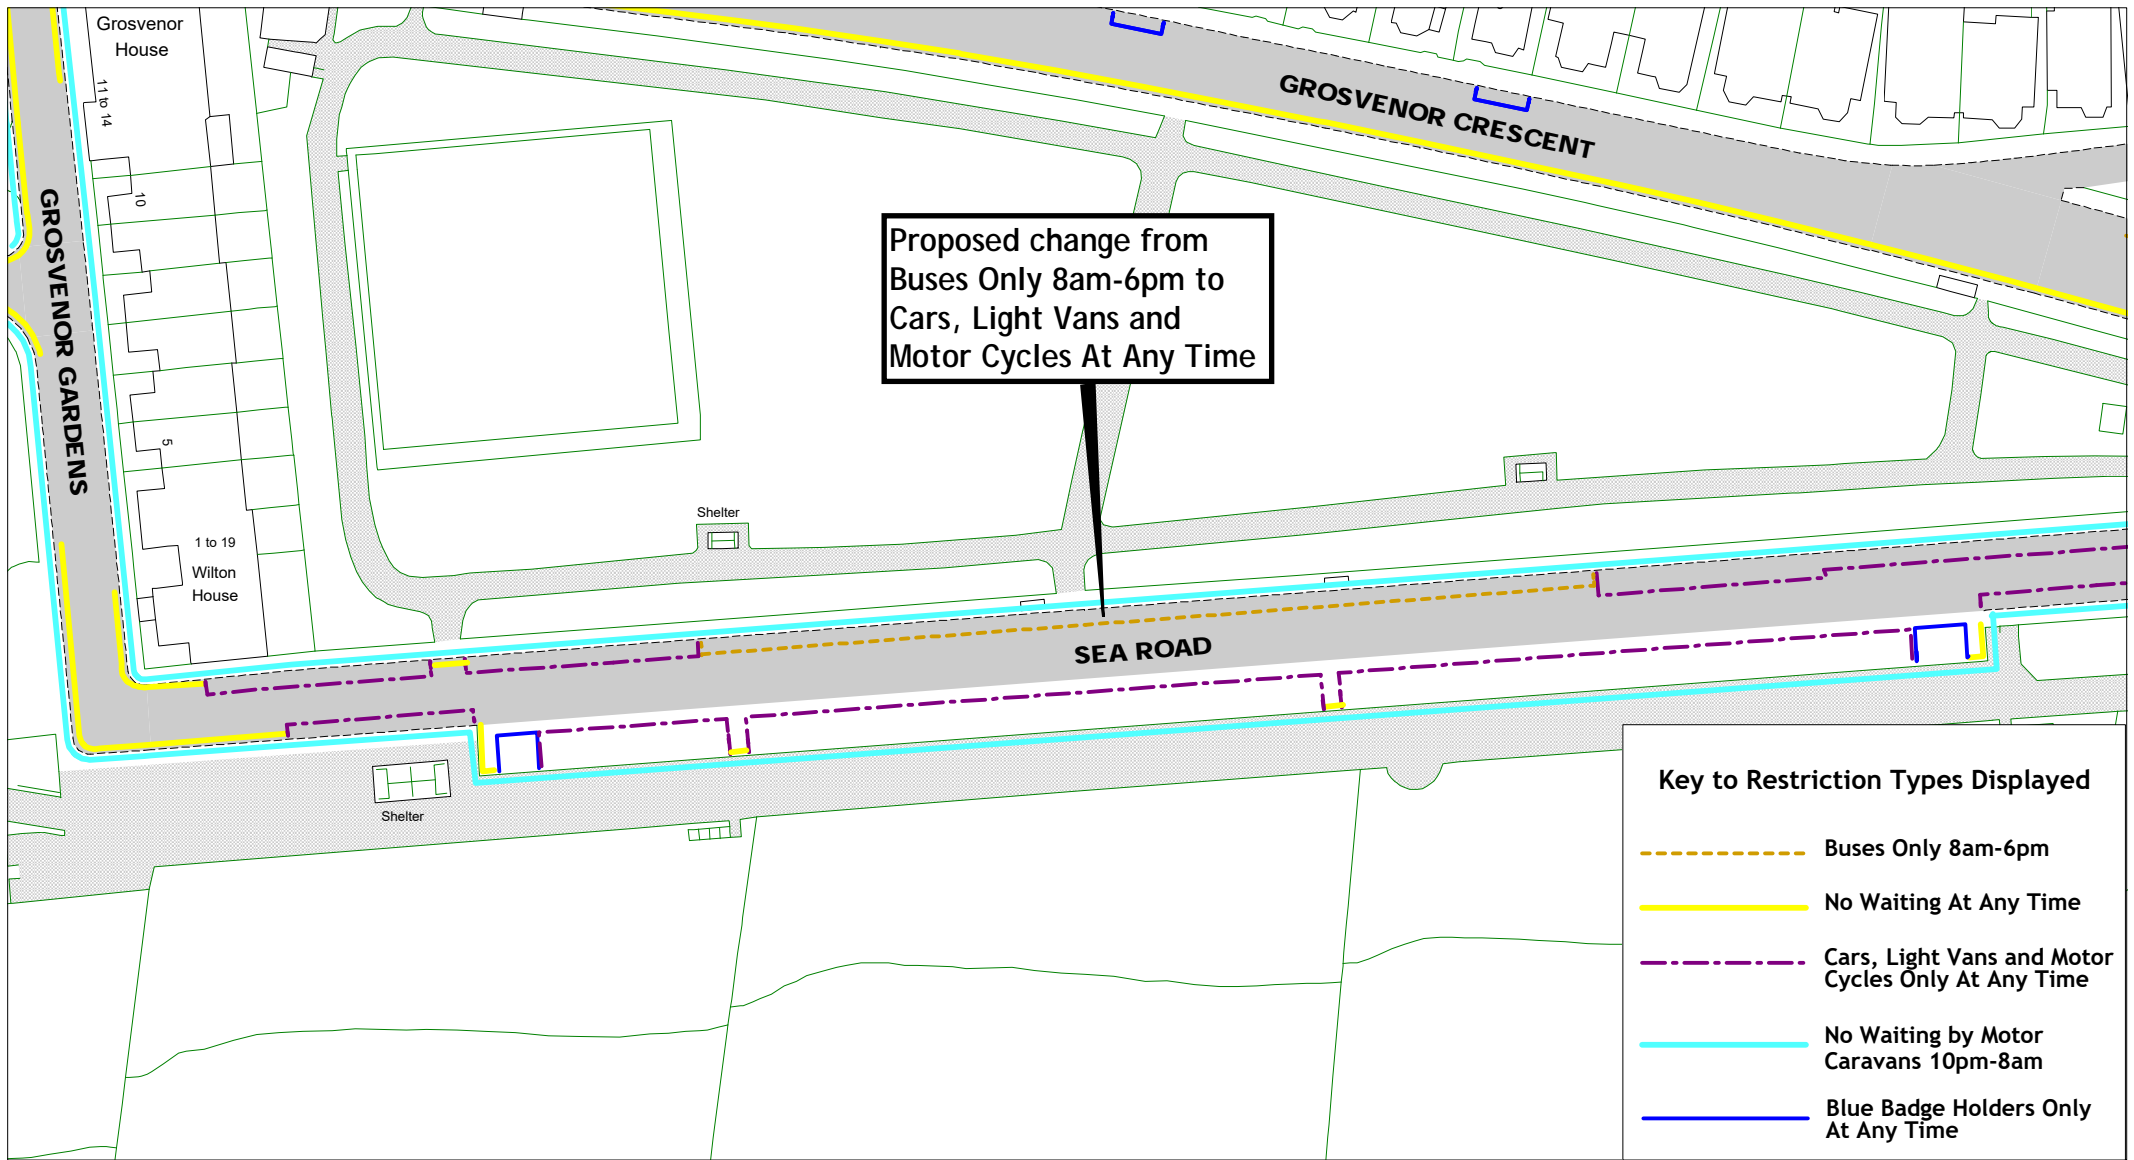

Proposed change from
Buses Only 8am-6pm to
Cars, Light Vans and
Motor Cycles At Any Time

	Buses Only 8am-6pm
	No Waiting At Any Time
	Cars, Light Vans and Motor Cycles Only At Any Time
	No Waiting by Motor Caravans 10pm-8am
	Blue Badge Holders Only At Any Time

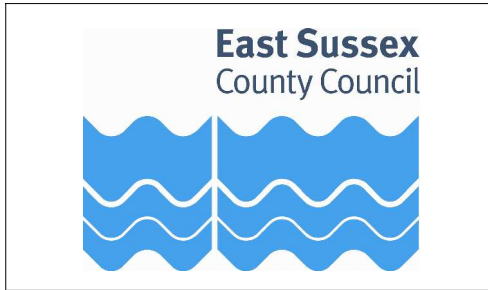


Sea Road

Hastings Parking Review 2022-2023


[Return to index](#)


SCALE	1 : 1000
DATE	12/05/2023
DRAWING No.	HS22 34F
DRAWN BY	
<small>© Crown copyright. All rights reserved East Sussex County Council Licence No. 100019601 2023</small>	

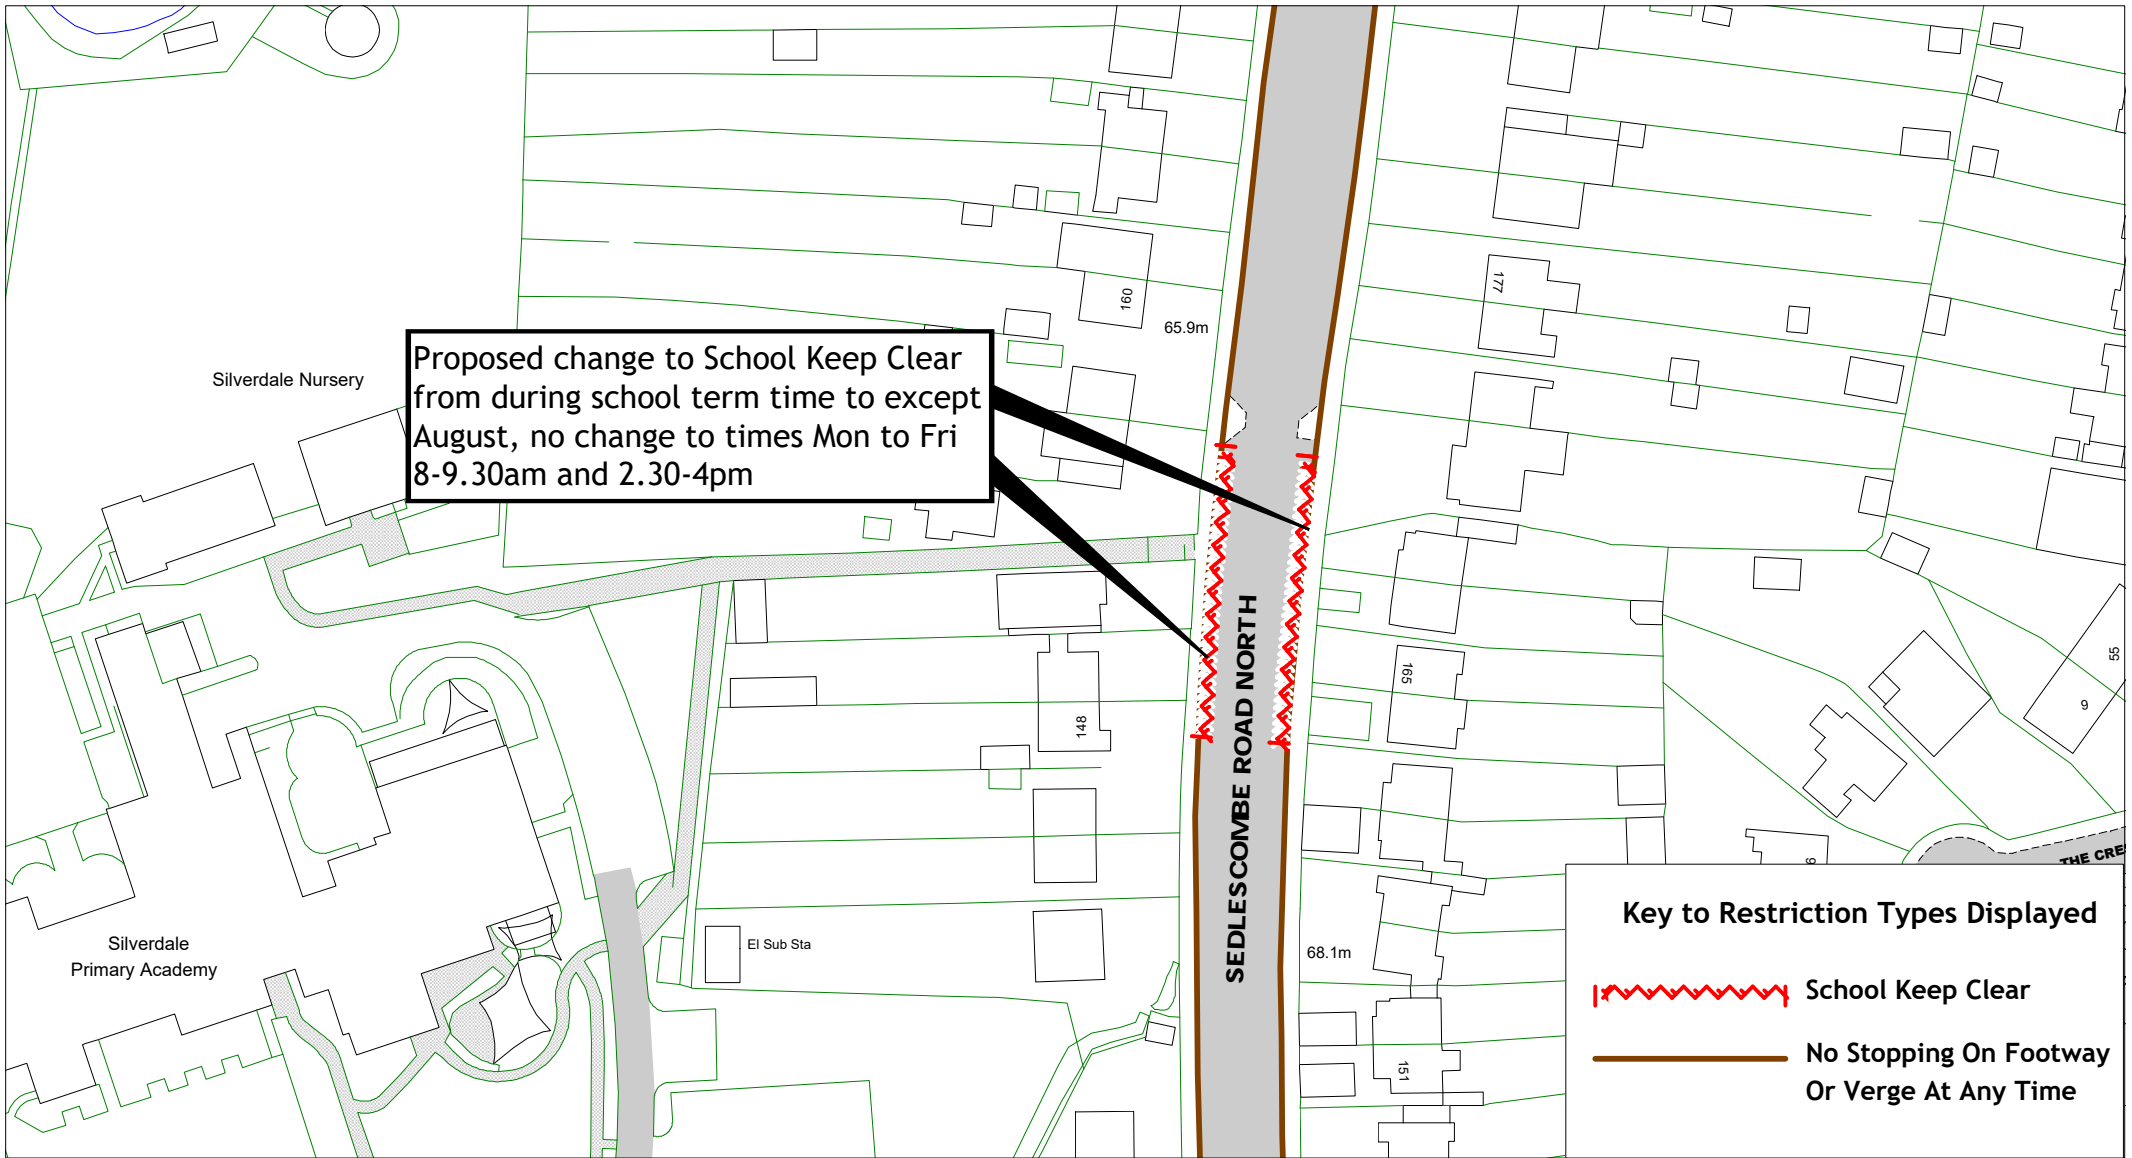


Proposed change to School Keep Clear from during school term time to except August, no change to times Mon to Fri 8-9.30am and 2.30-4pm

Key to Restriction Types Displayed

 School Keep Clear


 No Stopping On Footway Or Verge At Any Time



East Sussex
County Council


Sedlescombe Road North

Hastings Parking Review 2022-2023



[Return to index](#)

SCALE	1 : 1000
DATE	12/05/2023
DRAWING No.	HS22 35F
DRAWN BY	
© Crown copyright. All rights reserved East Sussex County Council Licence No. 100019601 2023	

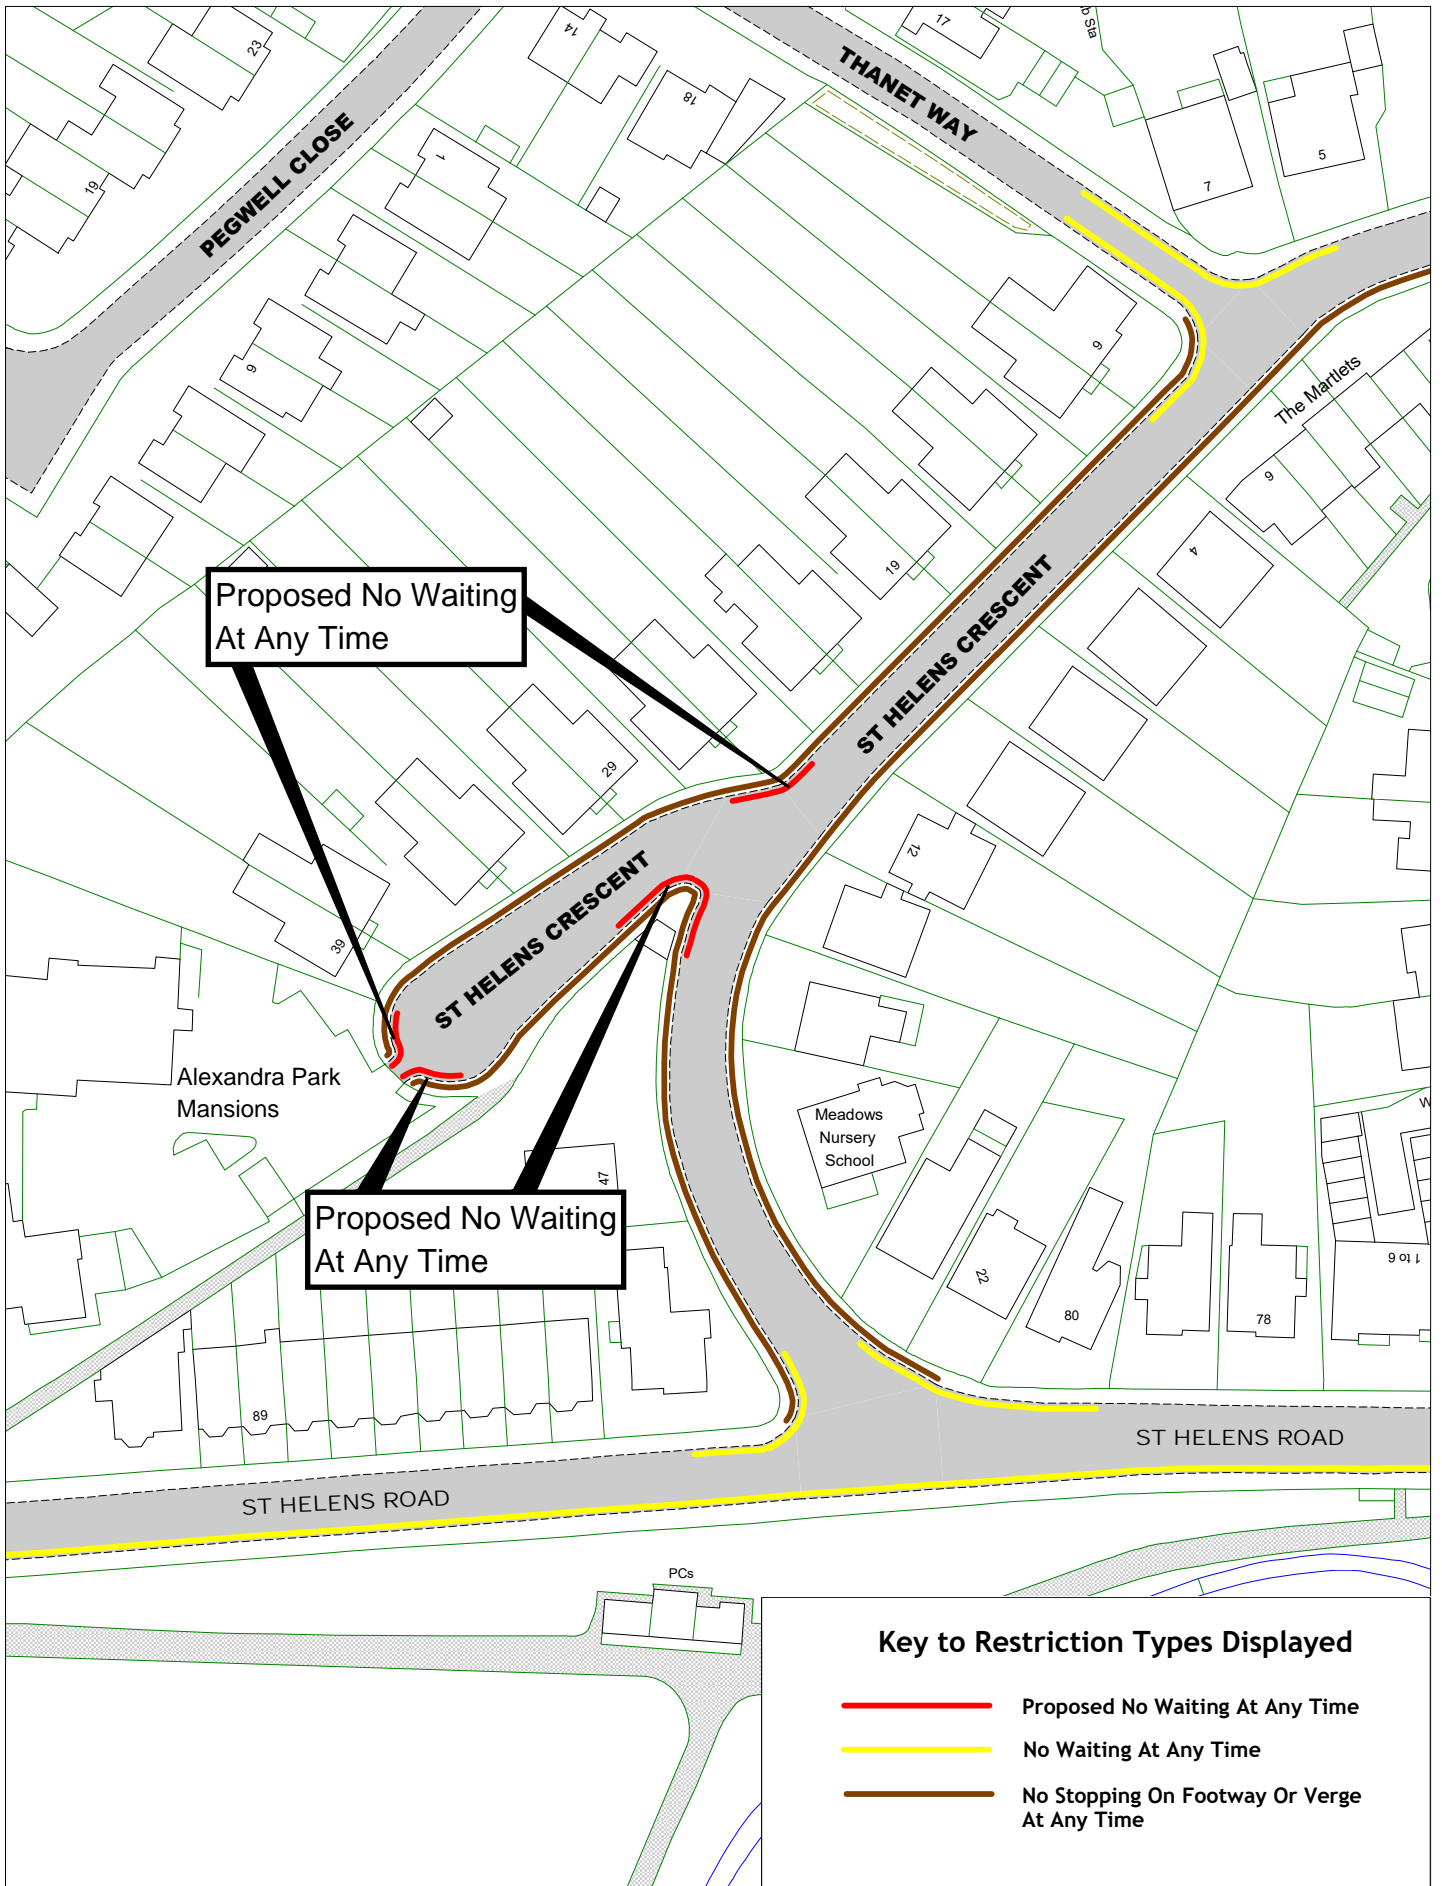

Proposed No Waiting At Any Time

Proposed No Waiting At Any Time

Key to Restriction Types Displayed

- Proposed No Waiting At Any Time
- No Waiting At Any Time
- No Stopping On Footway Or Verge At Any Time





St Helens Crescent

Hastings Parking Review 2022-2023

[Return to index](#)

© Crown copyright. All rights reserved
East Sussex County Council
Licence No. 100019601 2023

SCALE	1 : 1000
DATE	12/05/2023
DRAWING No.	HS22 36F
DRAWN BY	

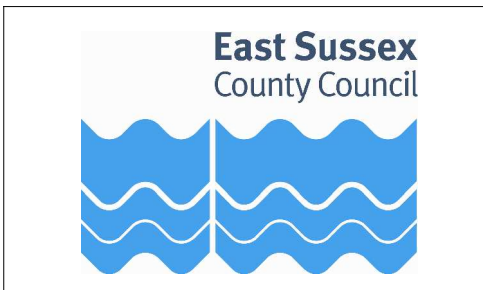
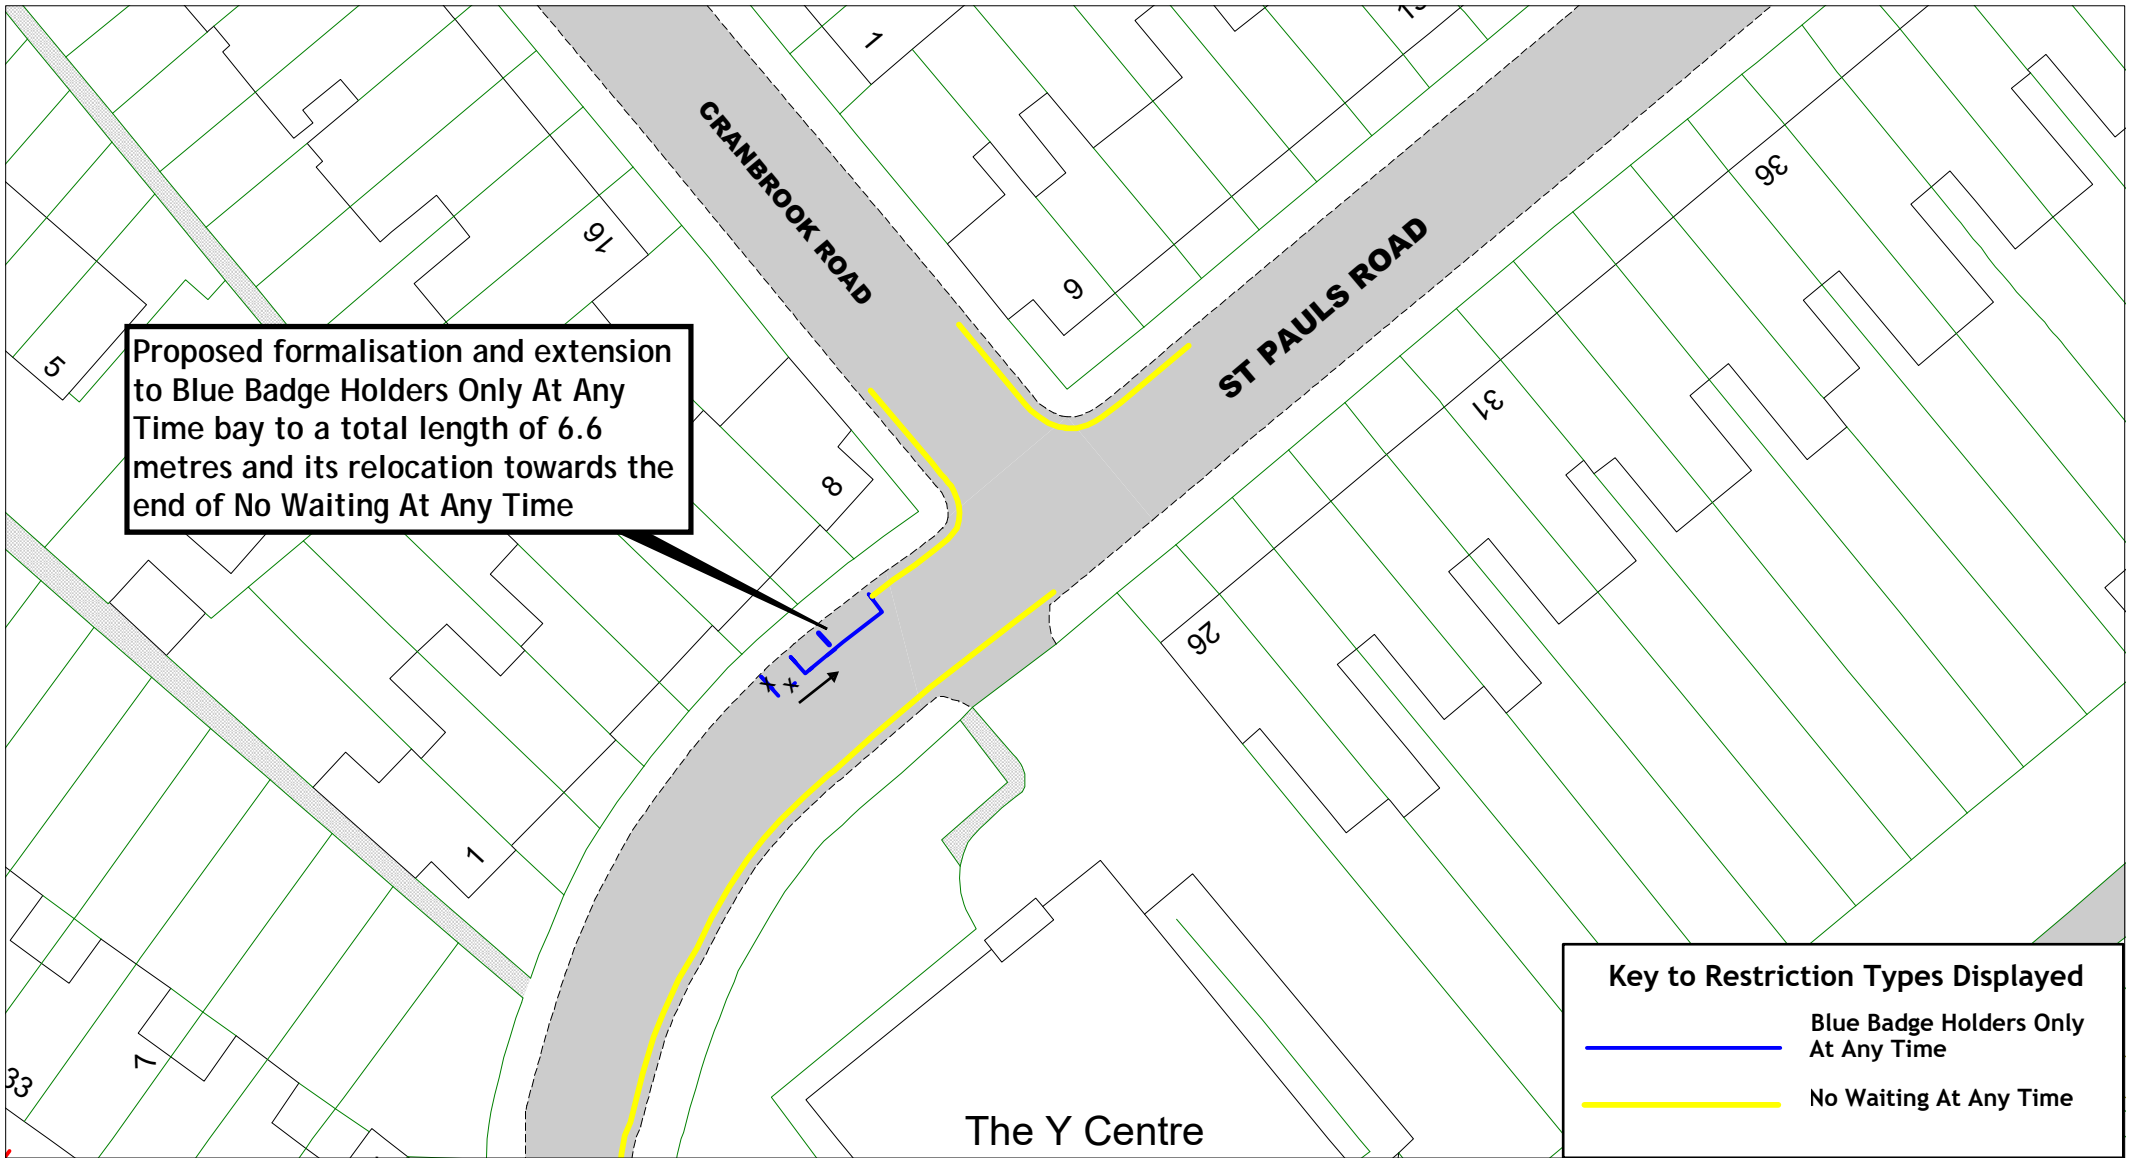


St Pauls Road

Hastings Parking Review 2022-2023

[Return to index](#)


SCALE	1 : 500
DATE	12/05/2023
DRAWING No.	HS22 37F
DRAWN BY	
<small>© Crown copyright. All rights reserved East Sussex County Council Licence No. 100019601 2023</small>	

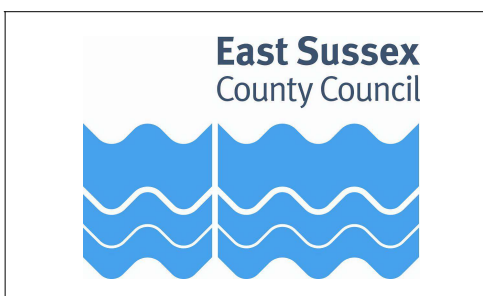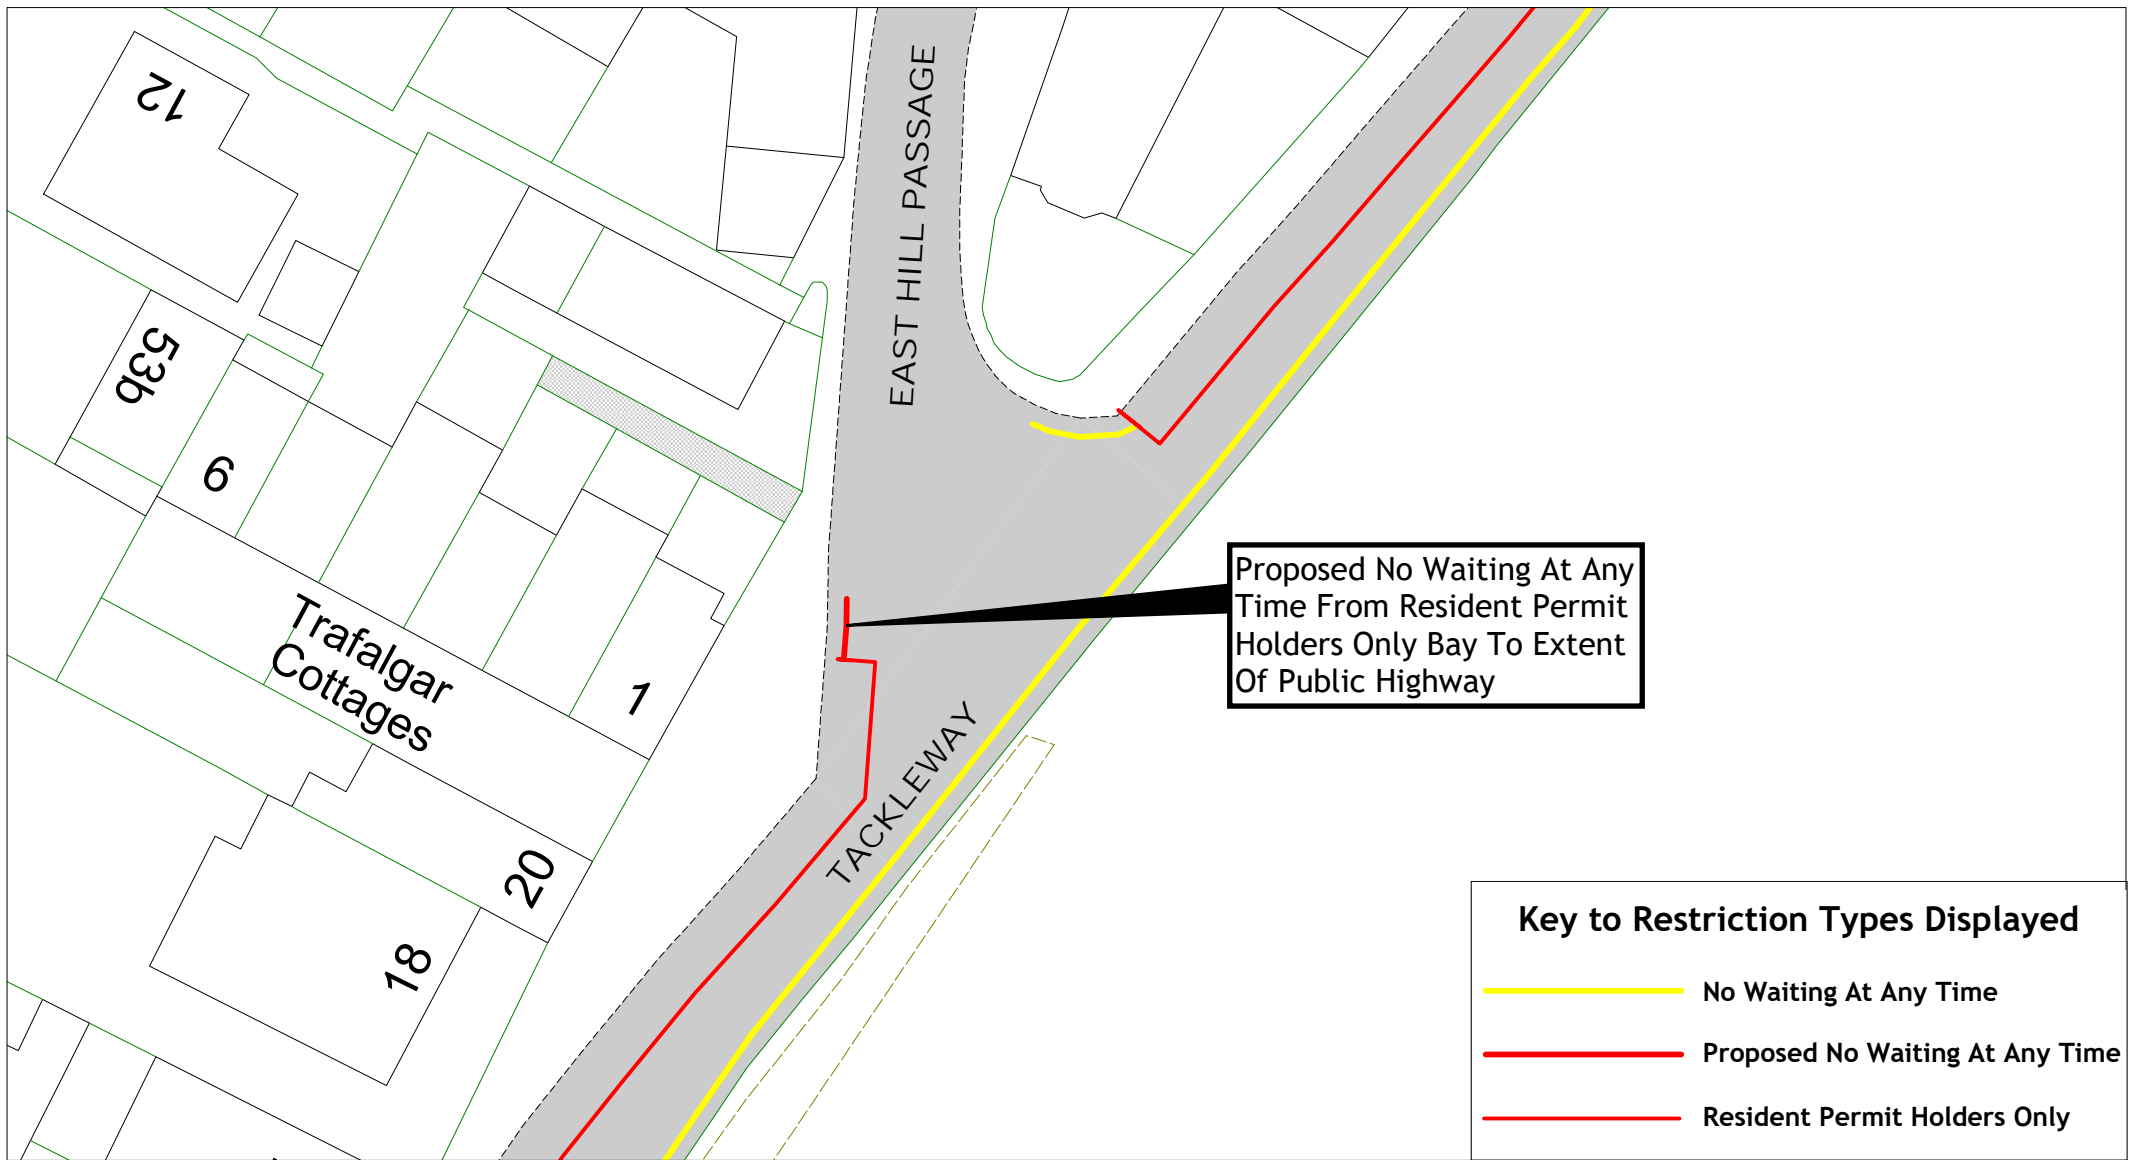


Tackleway
 Hastings Parking Review 2022-2023

[Return to index](#)


SCALE	1 : 300
DATE	12/05/2023
DRAWING No.	HS22 37AF
DRAWN BY	
<small>© Crown copyright. All rights reserved East Sussex County Council Licence No. 100019601 2023</small>	

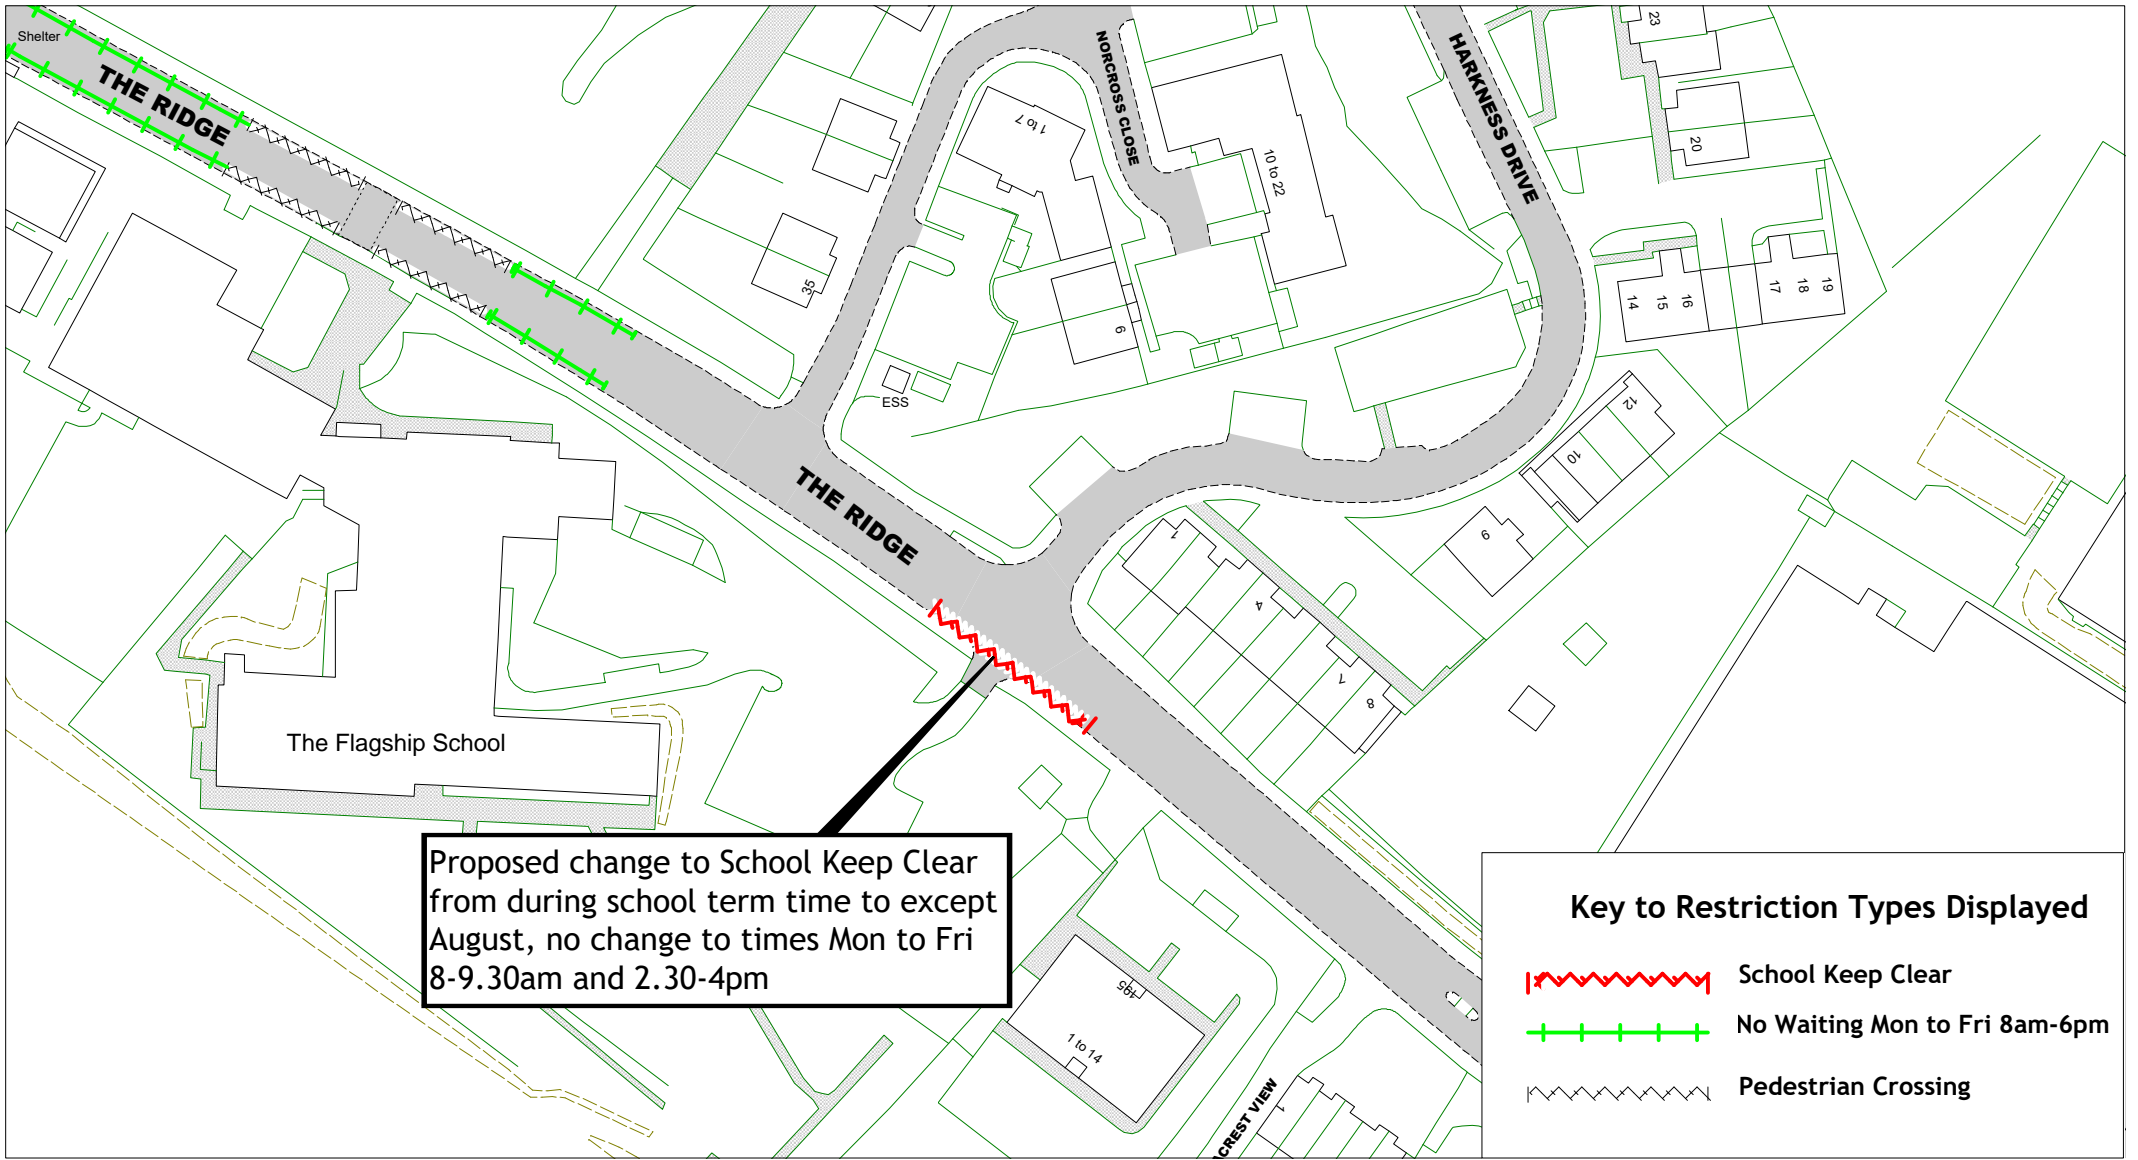

Proposed change to School Keep Clear from during school term time to except August, no change to times Mon to Fri 8-9.30am and 2.30-4pm


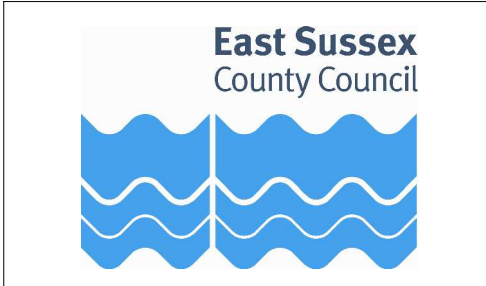


The Ridge
Hastings Parking Review 2022-2023



[Return to index](#)

SCALE	1 : 500
DATE	12/05/2023
DRAWING No.	HS22 38F
DRAWN BY	
<small>© Crown copyright. All rights reserved East Sussex County Council Licence No. 100019601 2023</small>	

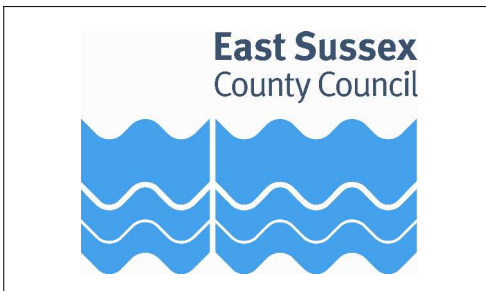
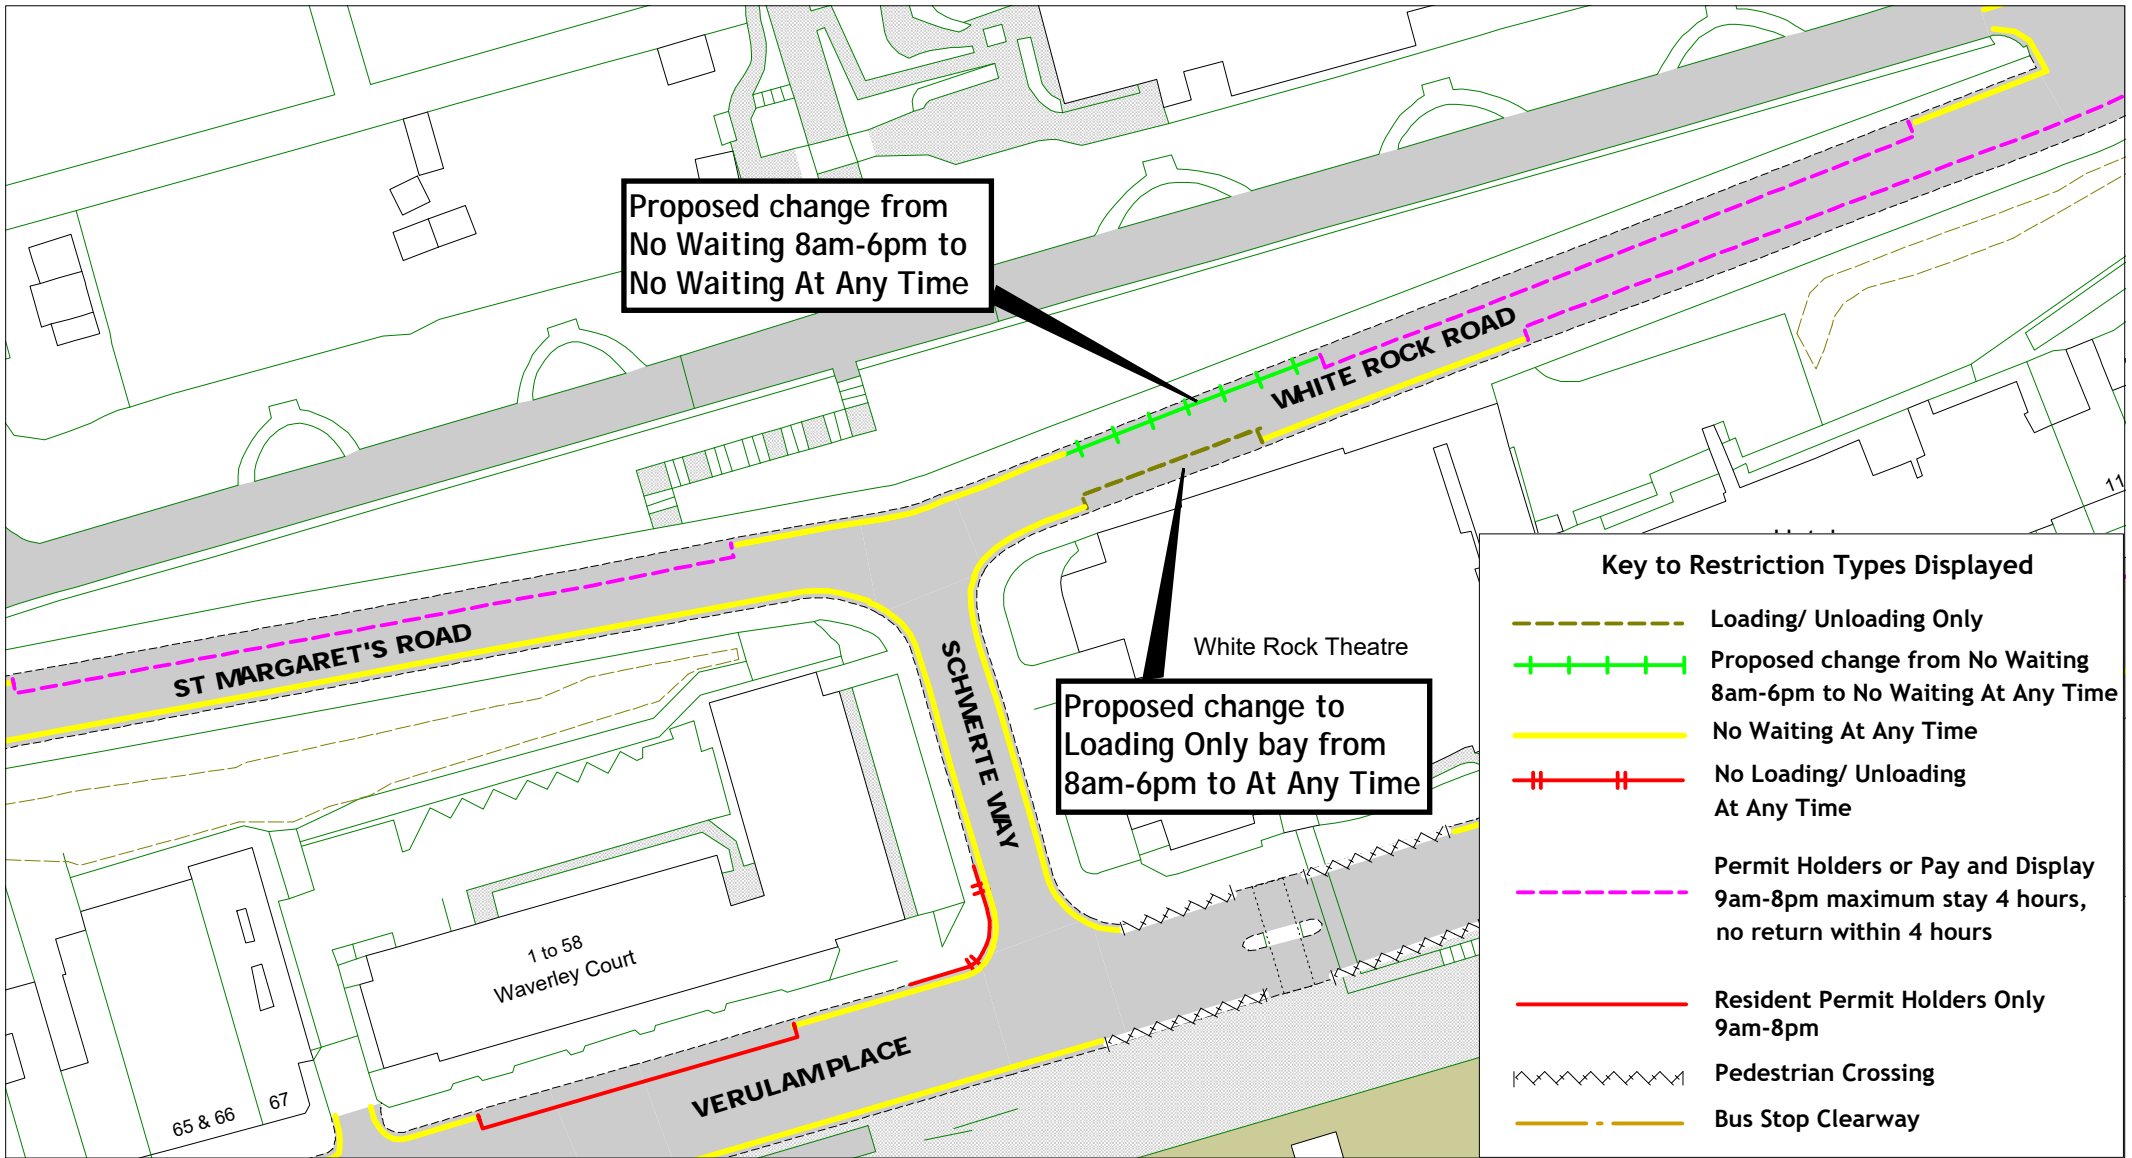


White Rock Road

Hastings Parking Review 2022-2023

Return to index

SCALE	1 : 800
DATE	12/05/2023
DRAWING No.	HS22 39F
DRAWN BY	
© Crown copyright. All rights reserved East Sussex County Council Licence No. 100019601 2023	

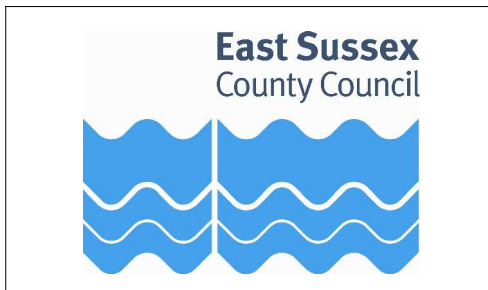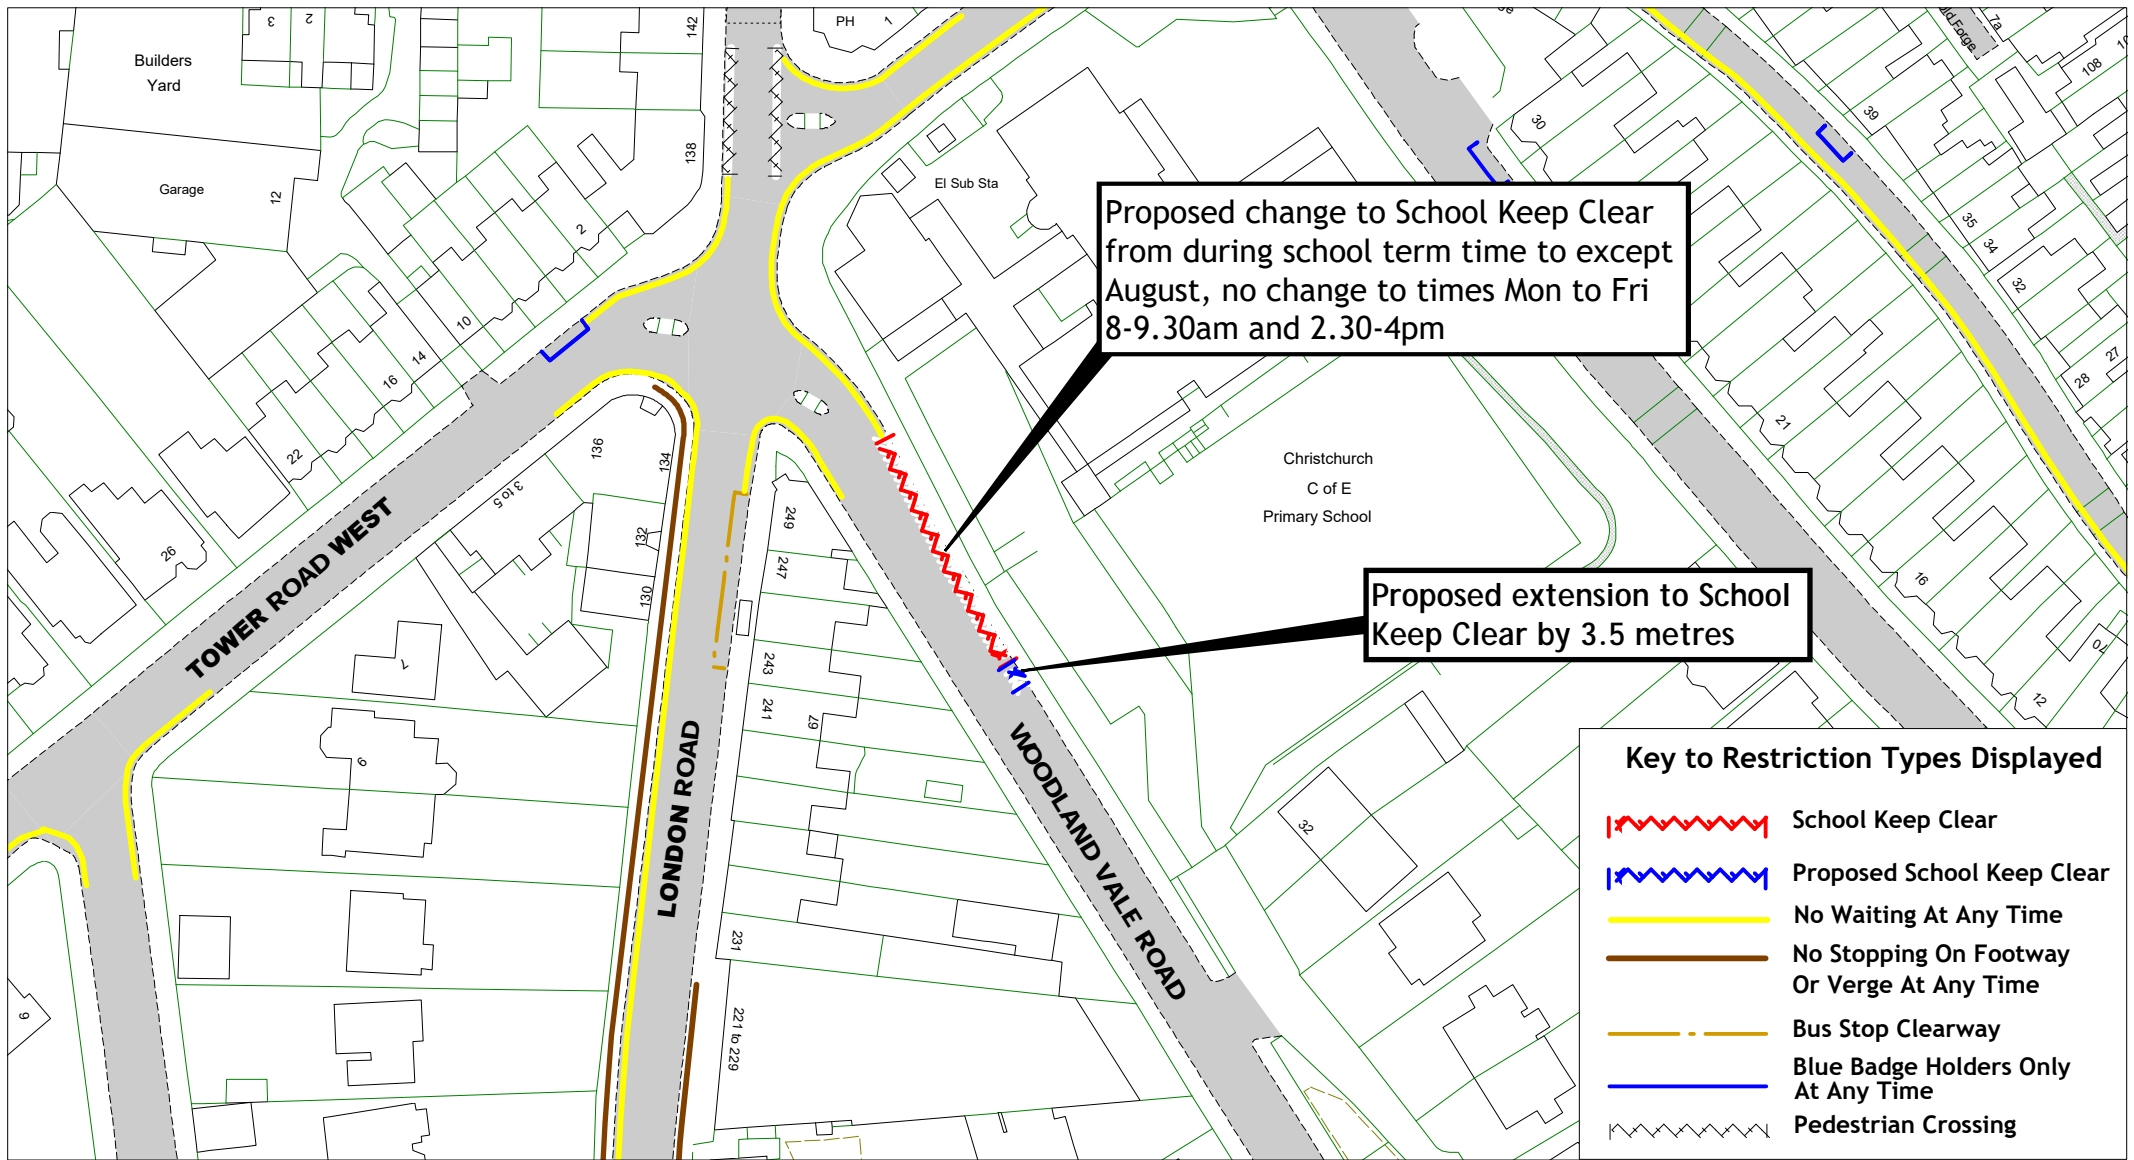

Woodland Vale Road
Hastings Parking Review 2022-2023

Return to index

SCALE	1 : 1000
DATE	12/05/2023
DRAWING No.	HS22 40F
DRAWN BY	
<small>© Crown copyright. All rights reserved East Sussex County Council Licence No. 100019601 2023</small>	