

Hastings Parking Review 2022

Informal Consultation

Drawings




Hastings Parking Review 2022 - Informal consultation


	Road Name	Drawing No.	Drawing No.
1	Alfred Street	HS22 01	
2	All Saints Crescent	HS22 02	
3	Alpine Road	HS22 03	
4	Amherst Road	HS22 04	
5	Ashburnham Road	HS22 05	
6	Bembrook Road	HS22 06	
7	Bodiam Drive	HS22 07	
8	Bohemia Road	HS22 08	
9	Brightling Avenue	HS22 09	
10	Castledown Avenue	HS22 10	
11	Chapel Park Road	HS22 08	
12	Church In The Wood Lane	HS22 11	
13	Coghurst Road	HS22 12	
14	Collier Road	HS22 06	
15	Cornfield Terrace	HS22 08	
16	Cornwallis Gardens	HS22 13	
17	Croft Road	HS22 06	HS22 14
18	Earl Street	HS22 15	
19	Edmund Road	HS22 16	
20	Edwin Road	HS22 16	
21	Exmouth Place	HS22 17	
22	Fairlight Road	HS22 18	
23	Gensing Road	HS22 01	
24	Githa Road	HS22 16	
25	Godwin Road	HS22 16	
26	Gordon Road	HS22 03	
27	Grand Parade	HS22 19	HS22 20
28	Harley Shute Road	HS22 21	
29	Harold Road	HS22 22	
30	Hornbye Road	HS22 23	
31	Hughenden Road	HS22 24	
32	Little Ridge Avenue	HS22 25	
33	Lower Park Road	HS22 26	
34	Mann Street	HS22 15	


Hastings Parking Review 2022 - Informal consultation


	Road Name	Drawing No.	Drawing No.
35	Middle Road	HS22 09	
36	Mount Road	HS22 27	
37	North Street	HS22 01	
38	Oban Road	HS22 29	
39	Old London Road	HS22 18	
40	Perth Road	HS22 29	
41	Plynlimmon Road	HS22 03	
42	Priory Road	HS22 03	HS22 30
43	Quebec Road	HS22 31	
44	Queens Road	HS22 28	
45	Robertson Terrace	HS22 32	
46	Rymill Road	HS22 33	
47	Saxon Street	HS22 34	
48	Sea Road	HS22 35	
49	Sedlescombe Road North	HS22 36	
50	Shepherd Street	HS22 01	
51	St Helens Crescent	HS22 37	
52	St Marys Road	HS22 38	
53	St Pauls Road	HS22 08	HS22 39
54	The Ridge	HS22 12	HS22 40
55	Union Street	HS22 01	
56	Warrior Square	HS22 19	
57	Wellington Place	HS22 28	
58	Whatlington Way	HS22 07	
59	White Rock Road	HS22 41	
60	Woodland Vale Road	HS22 42	
61	York Gardens	HS22 28	
62	Zone G	HS22 43	

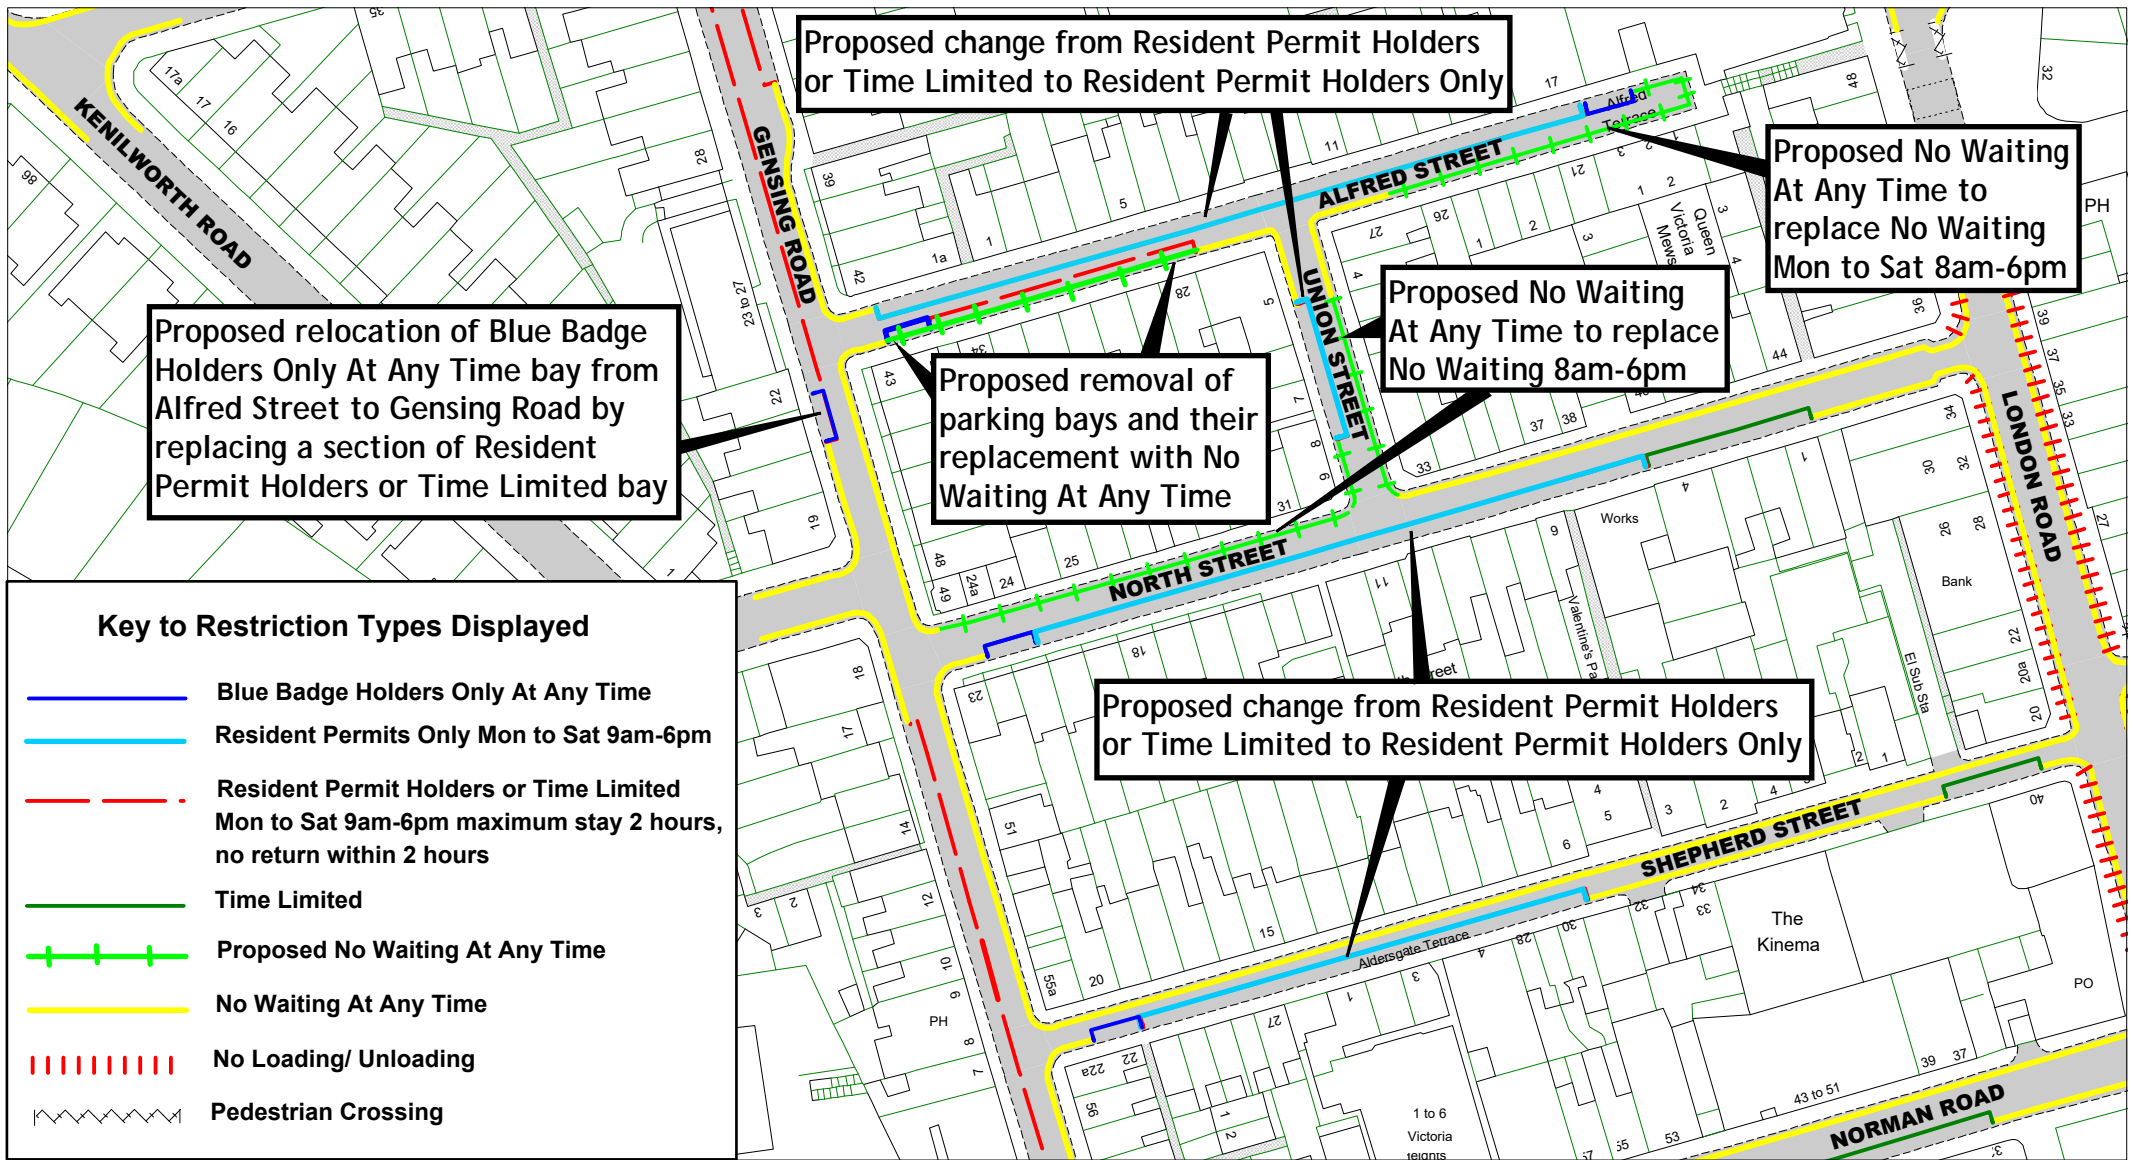



[Return to index](#)

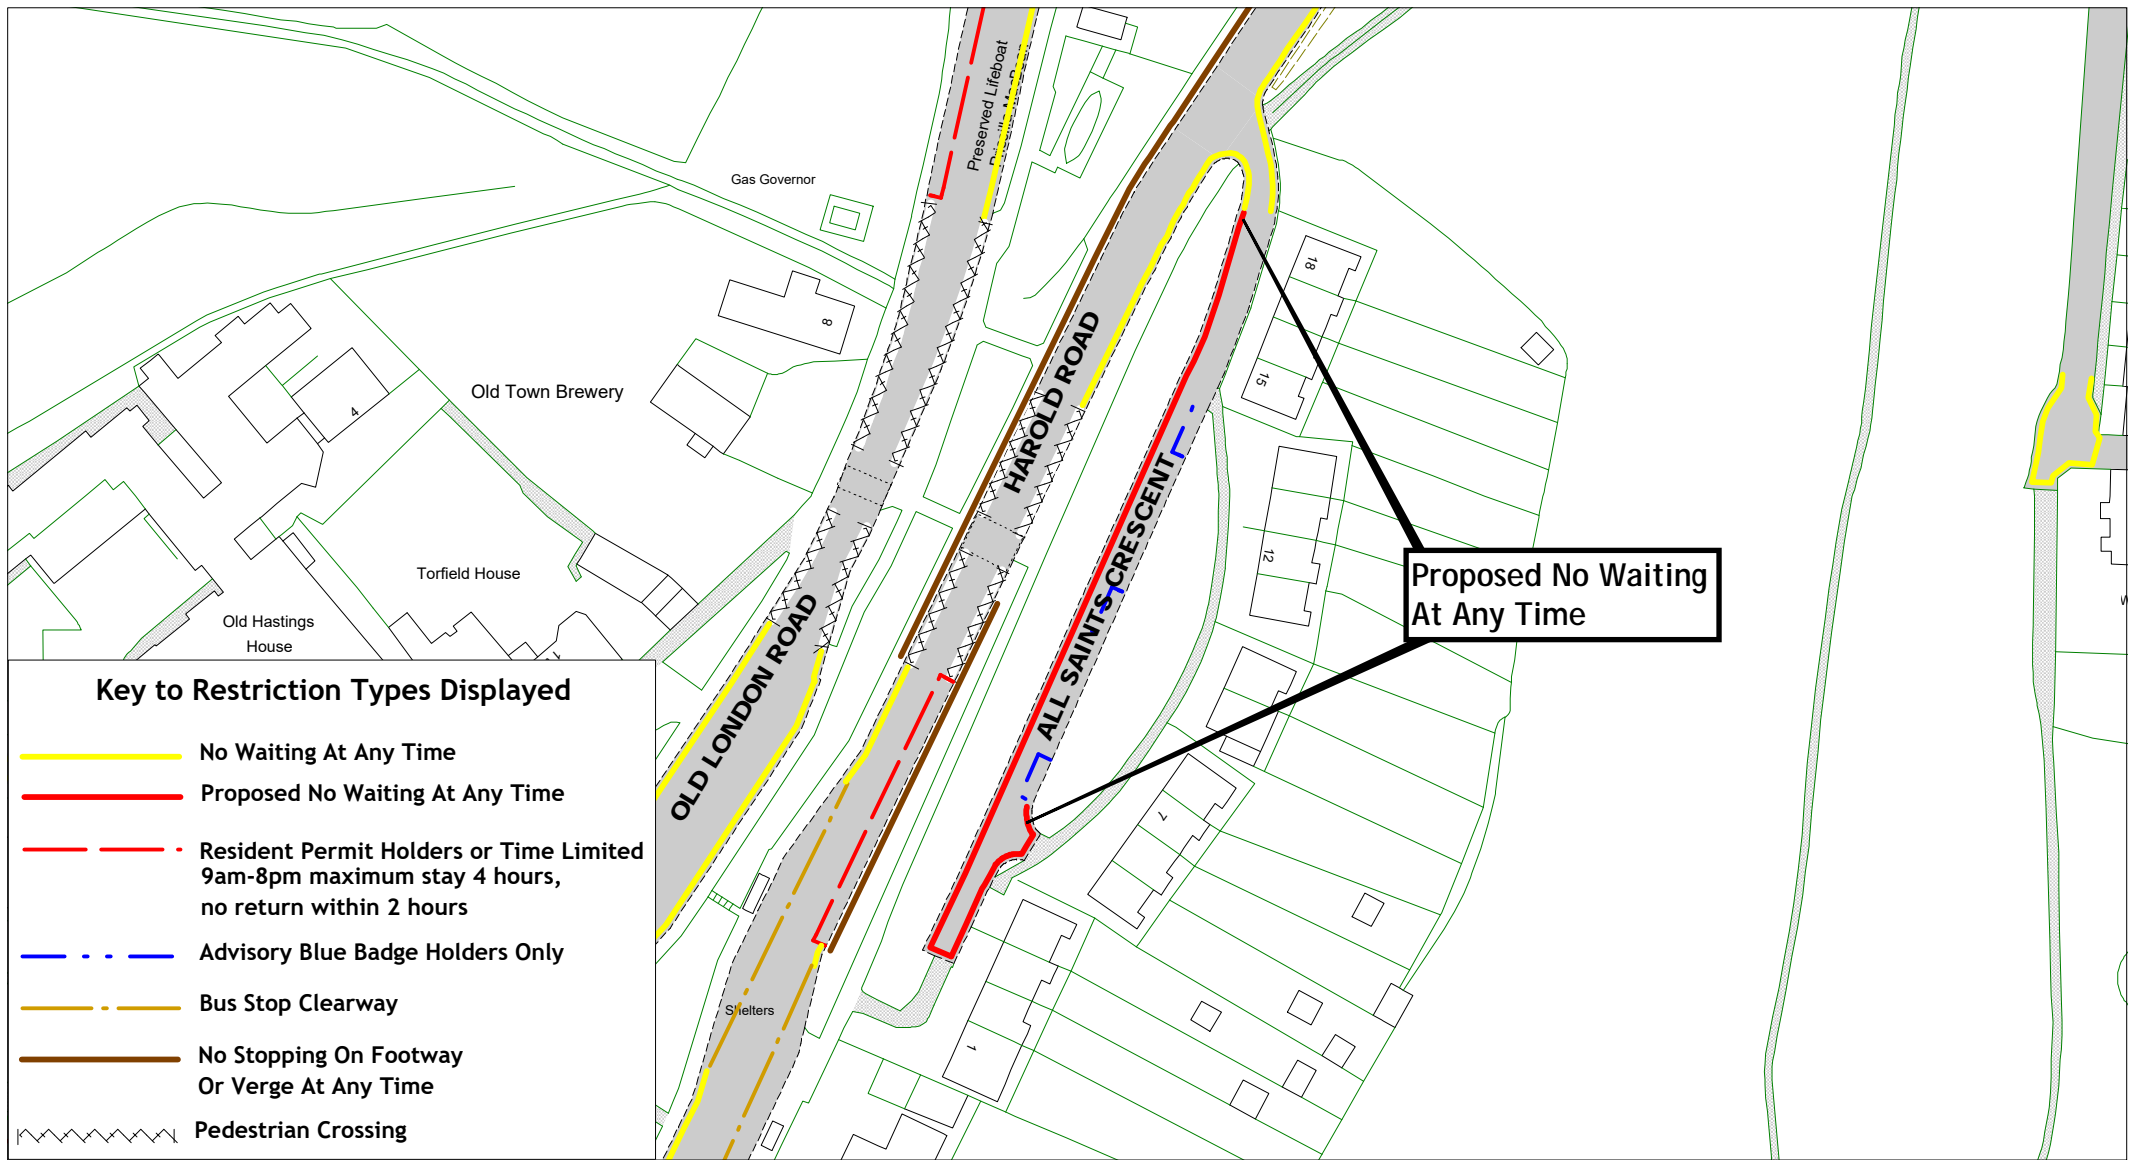


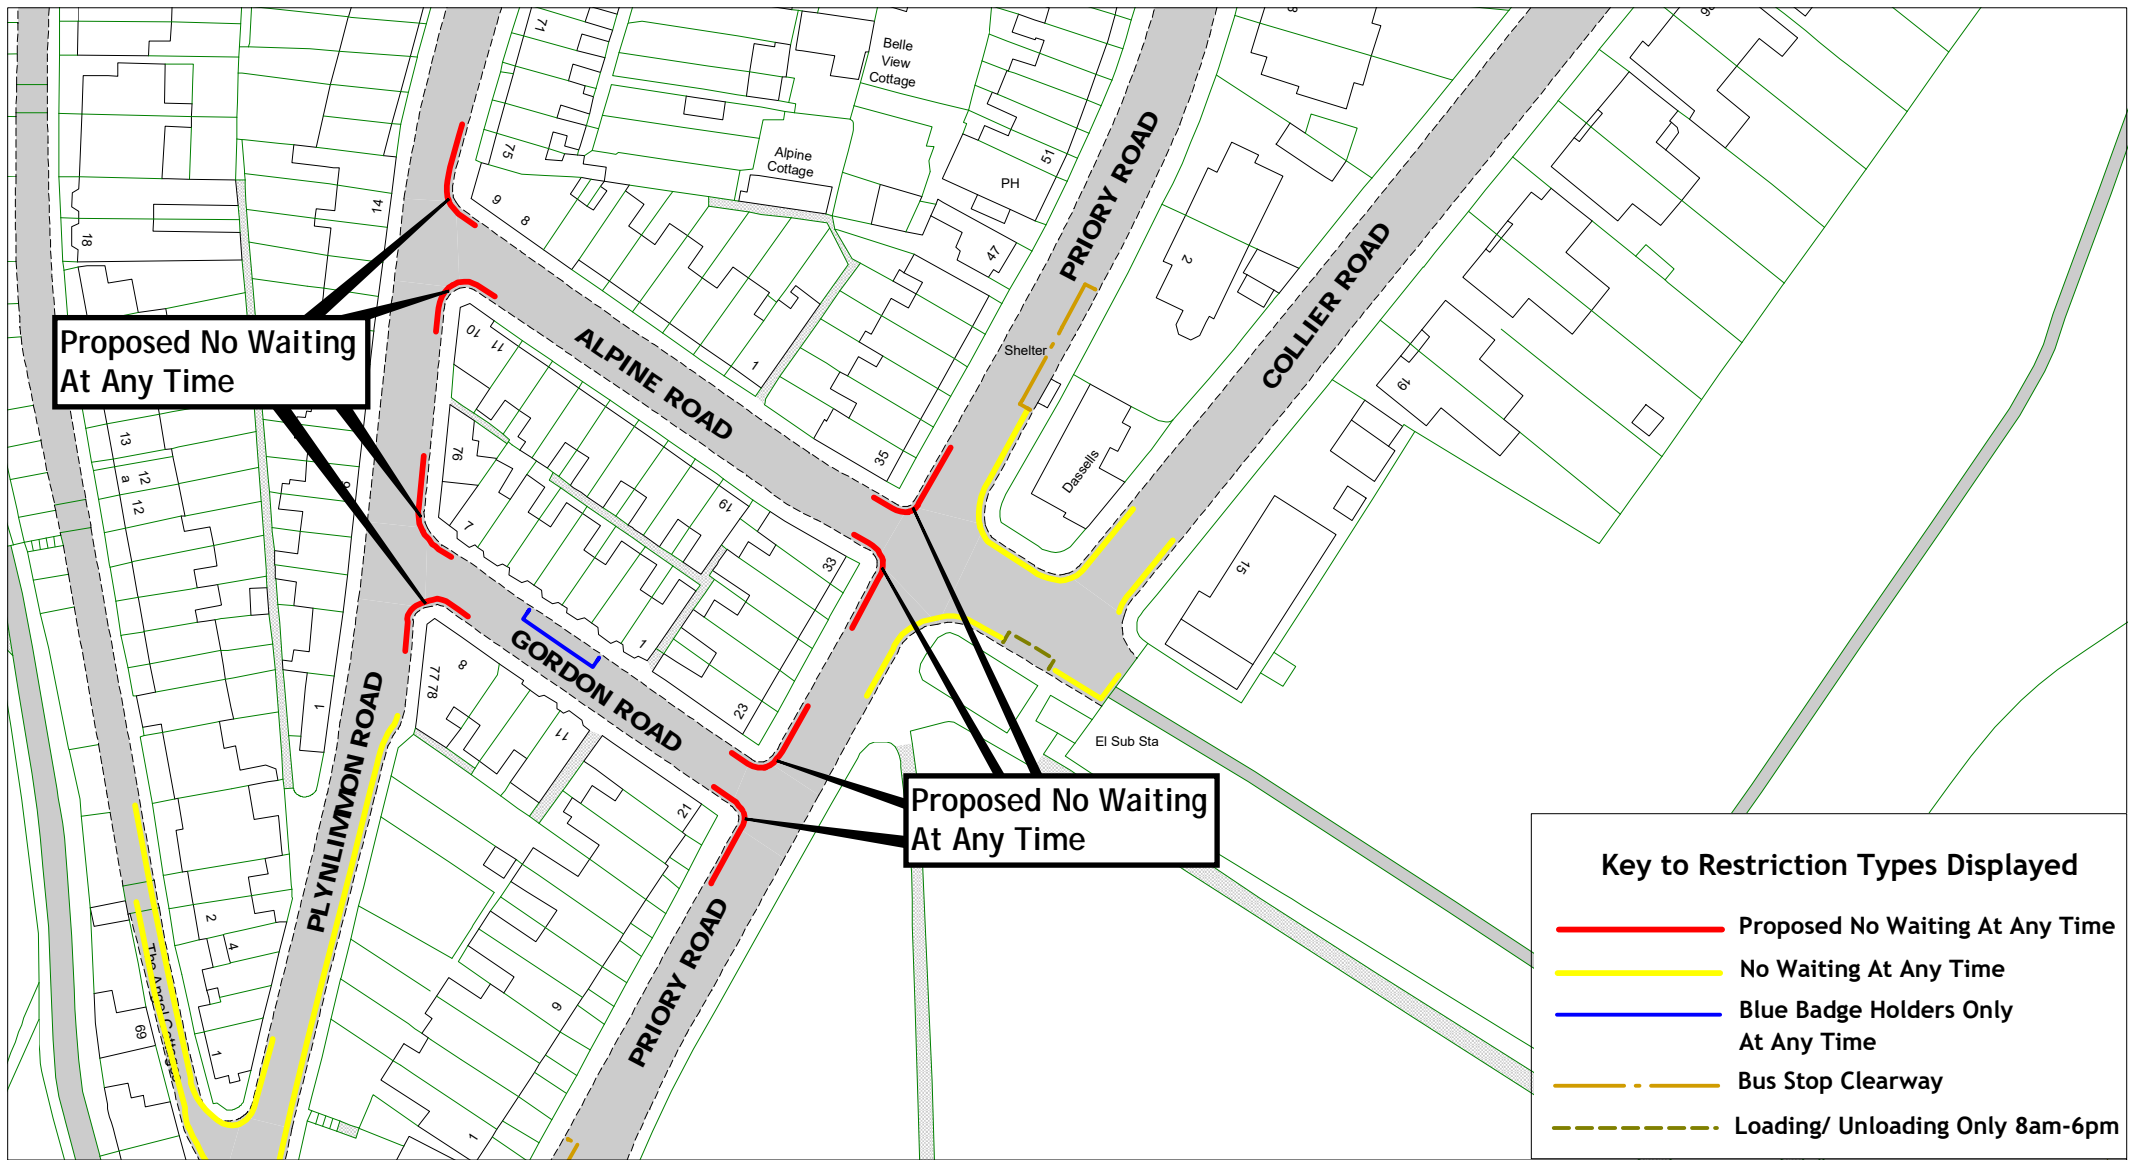

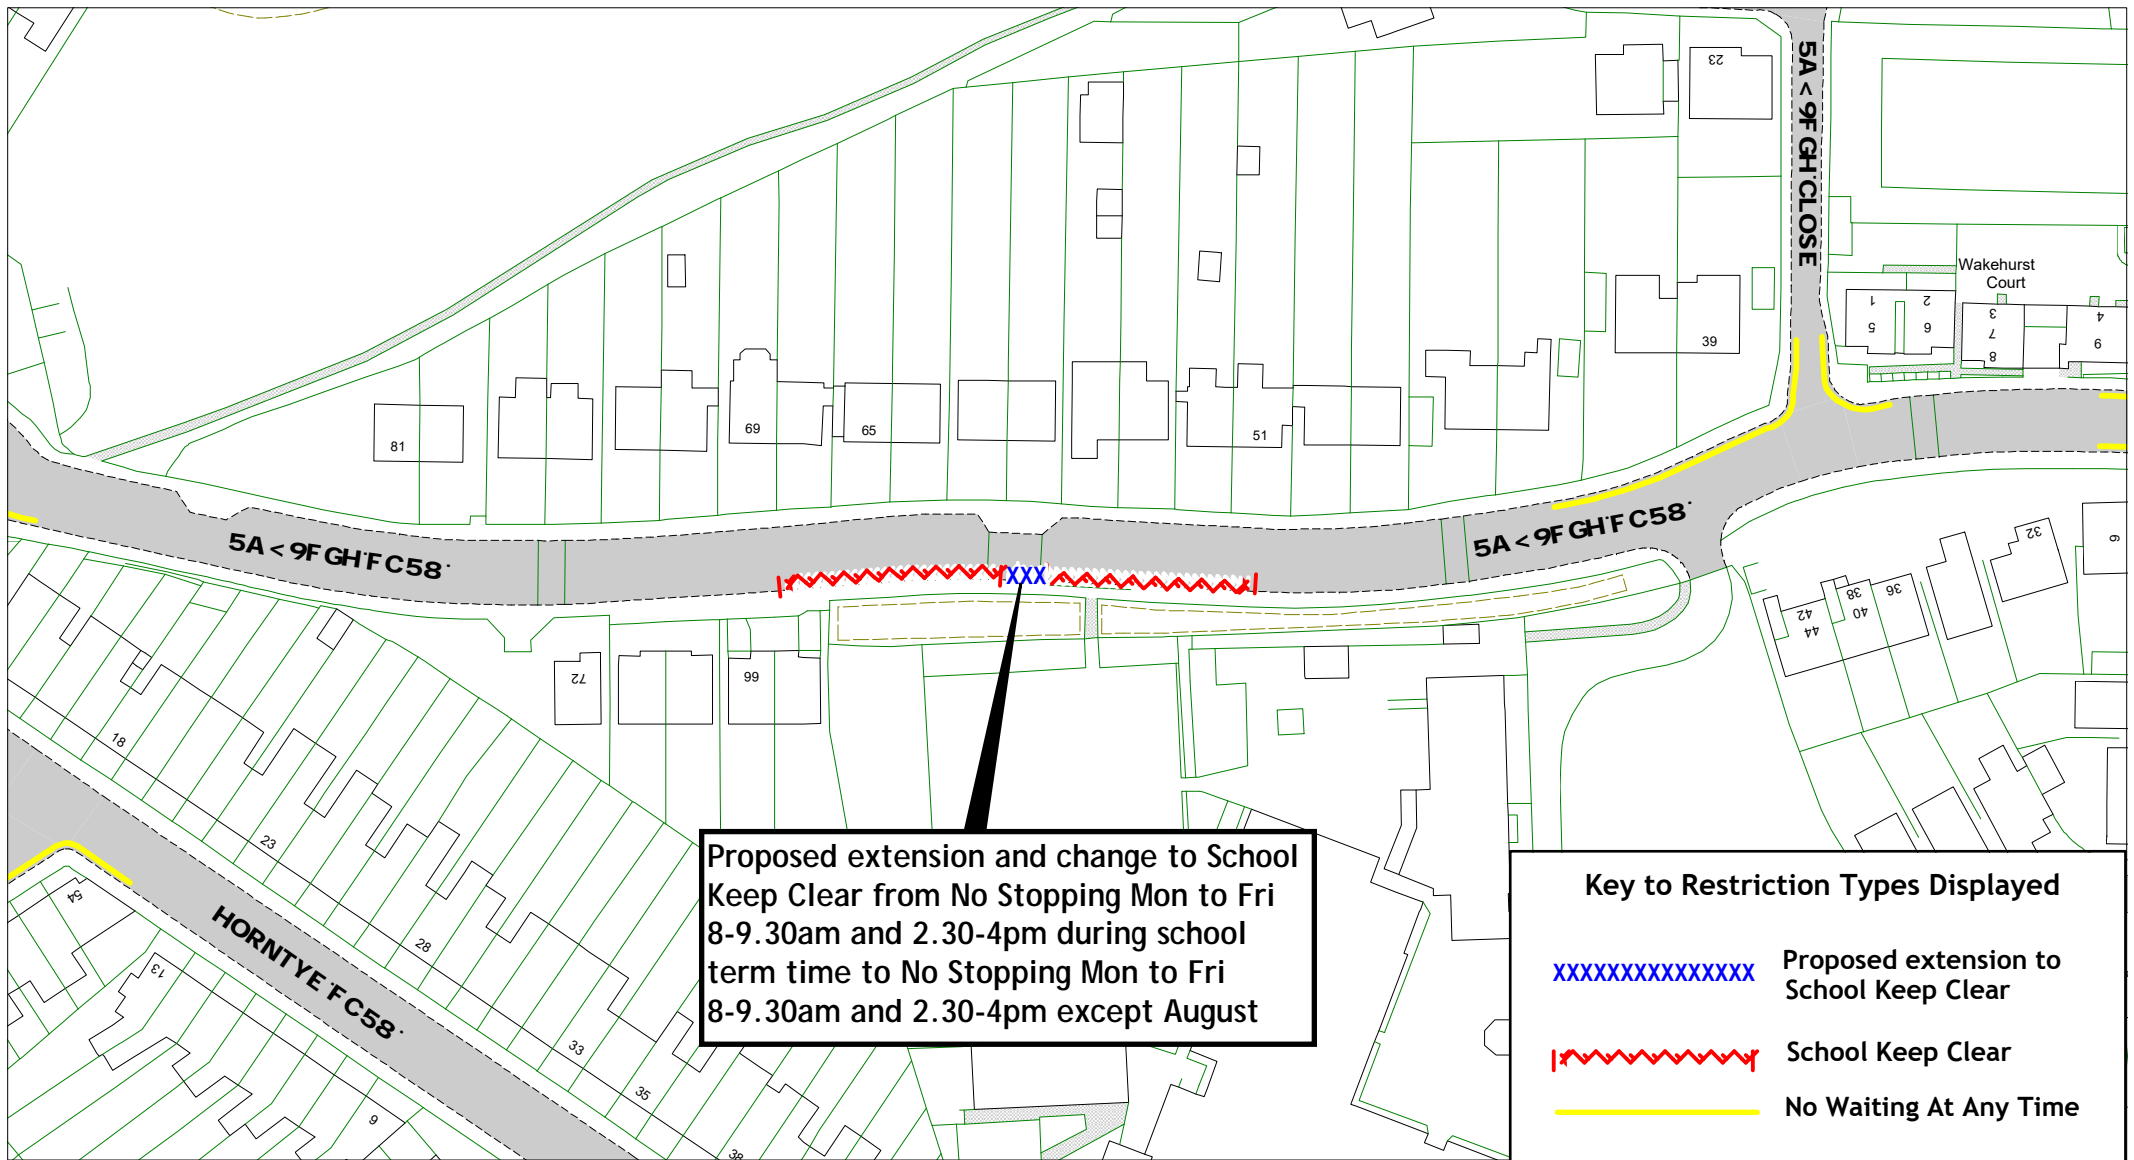


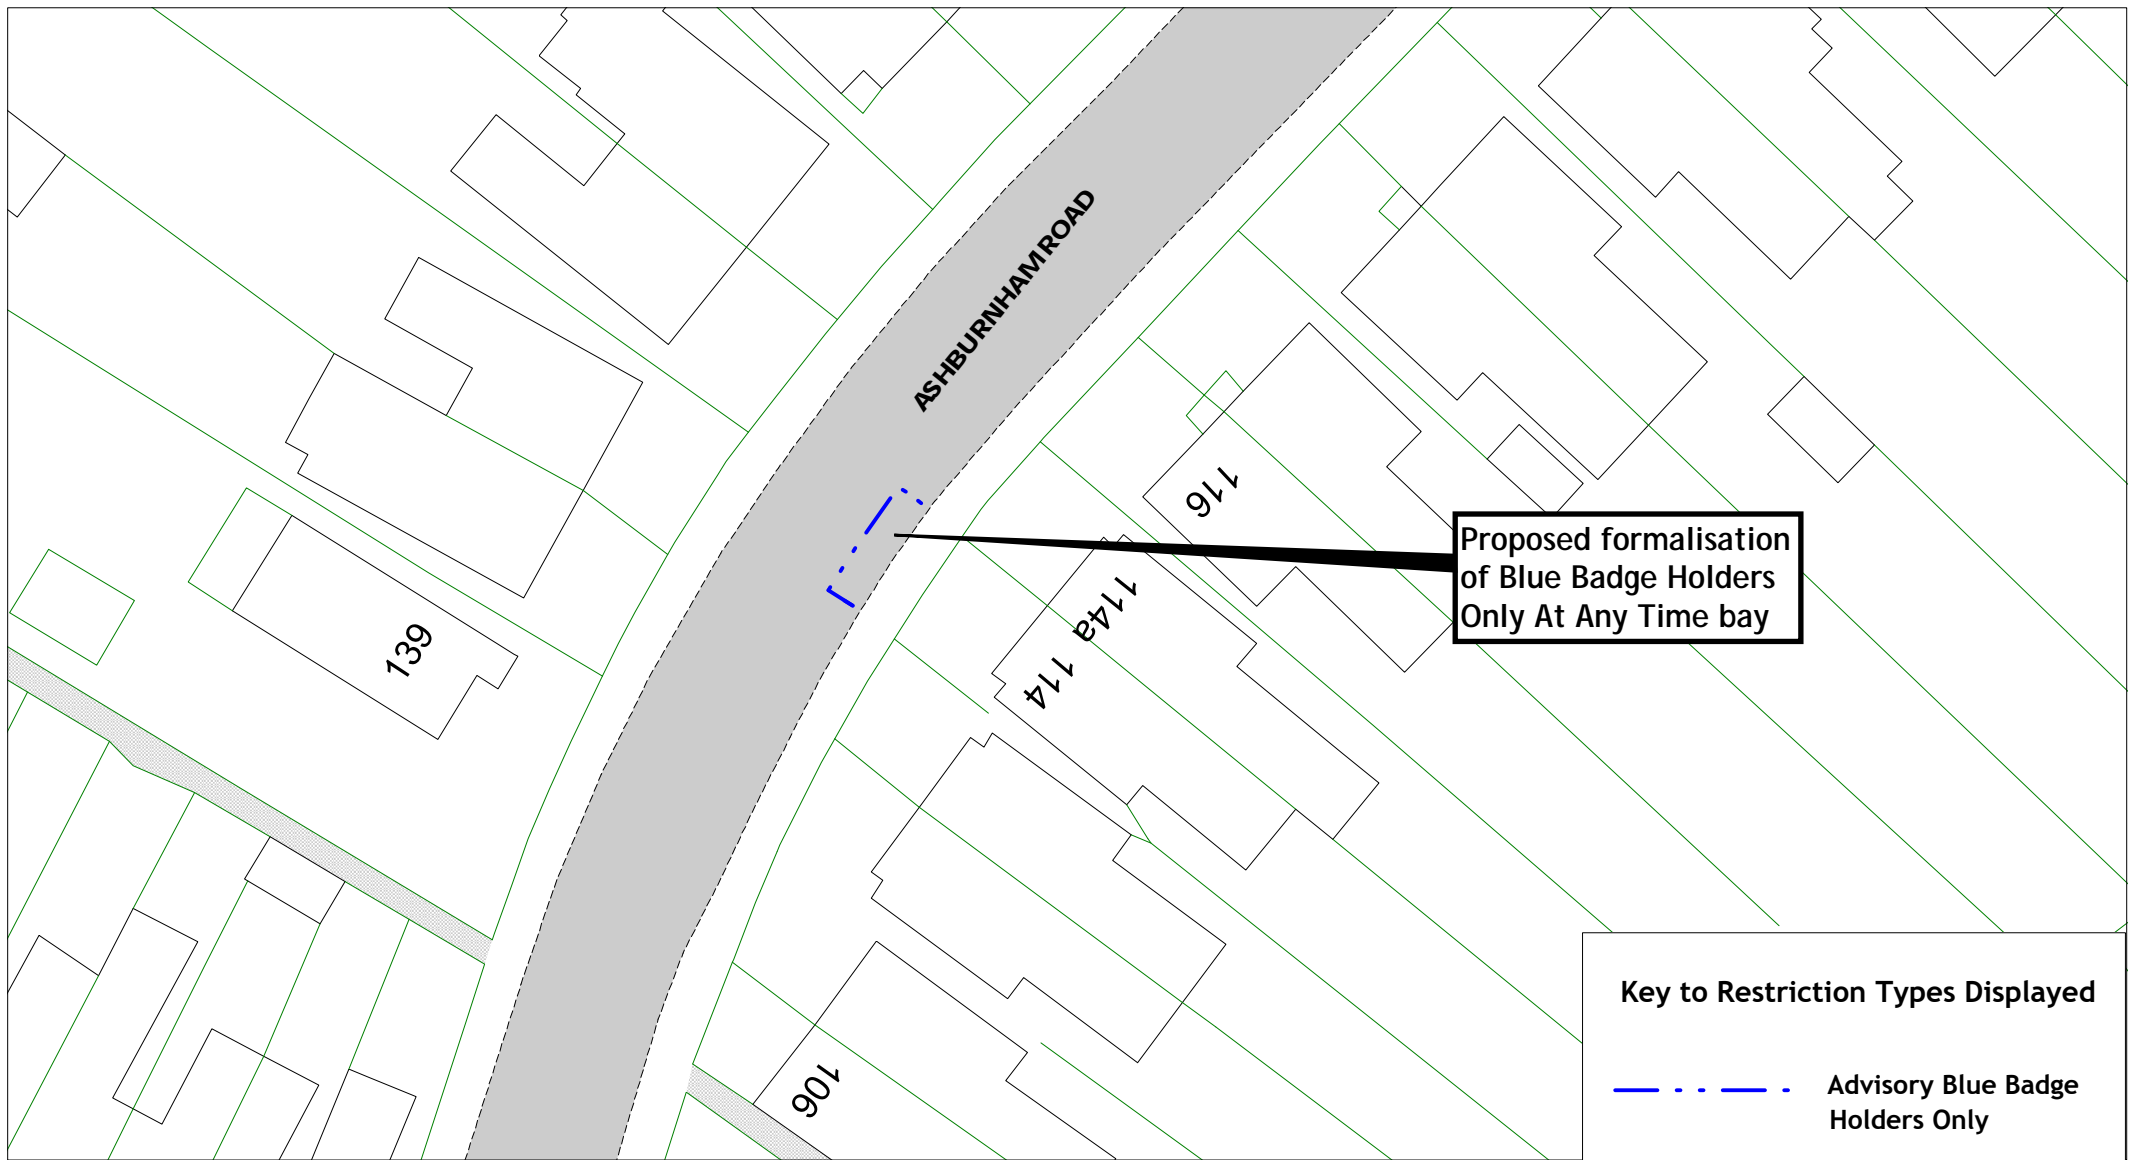

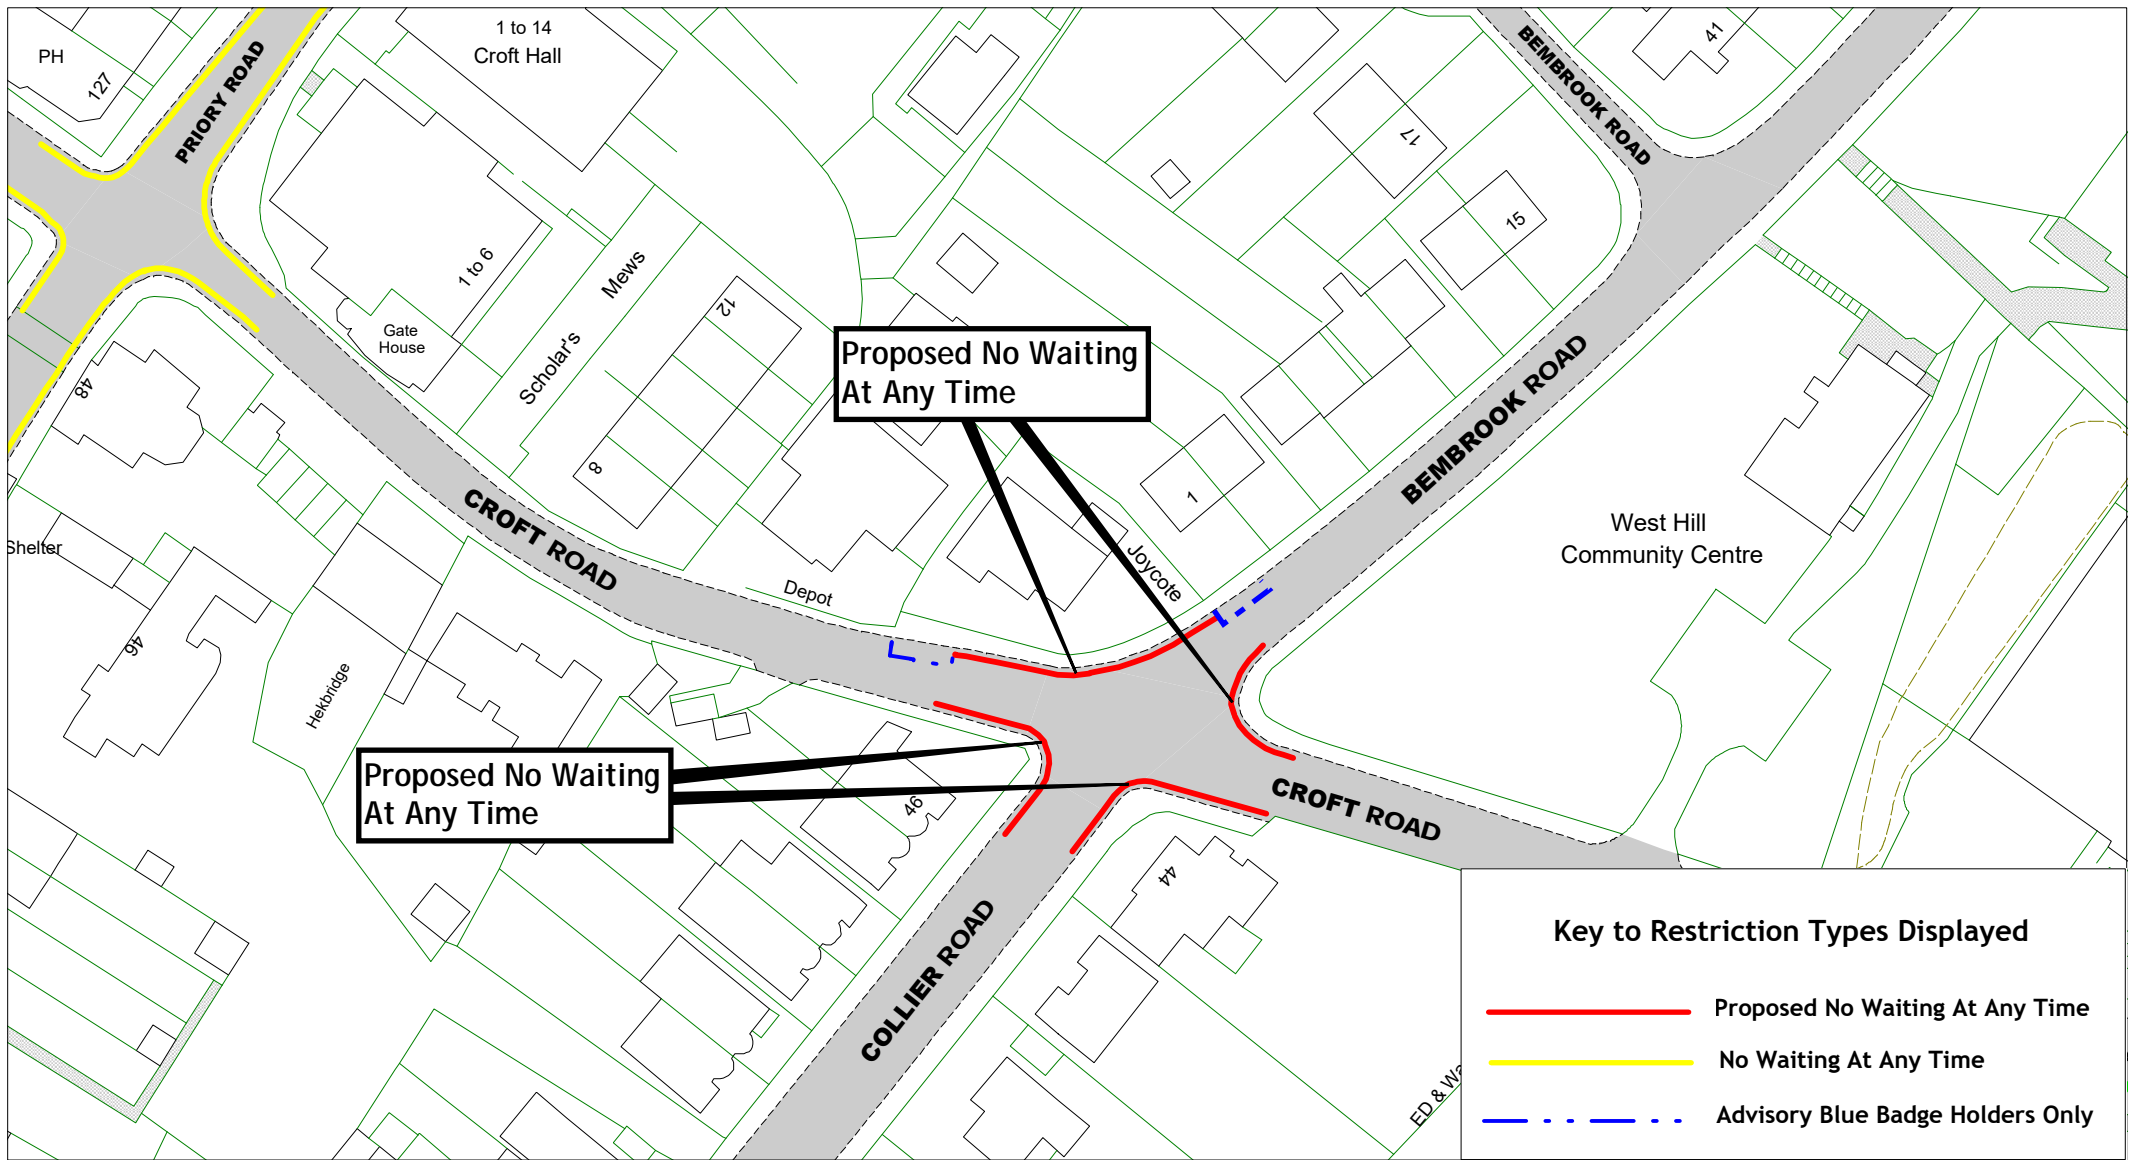

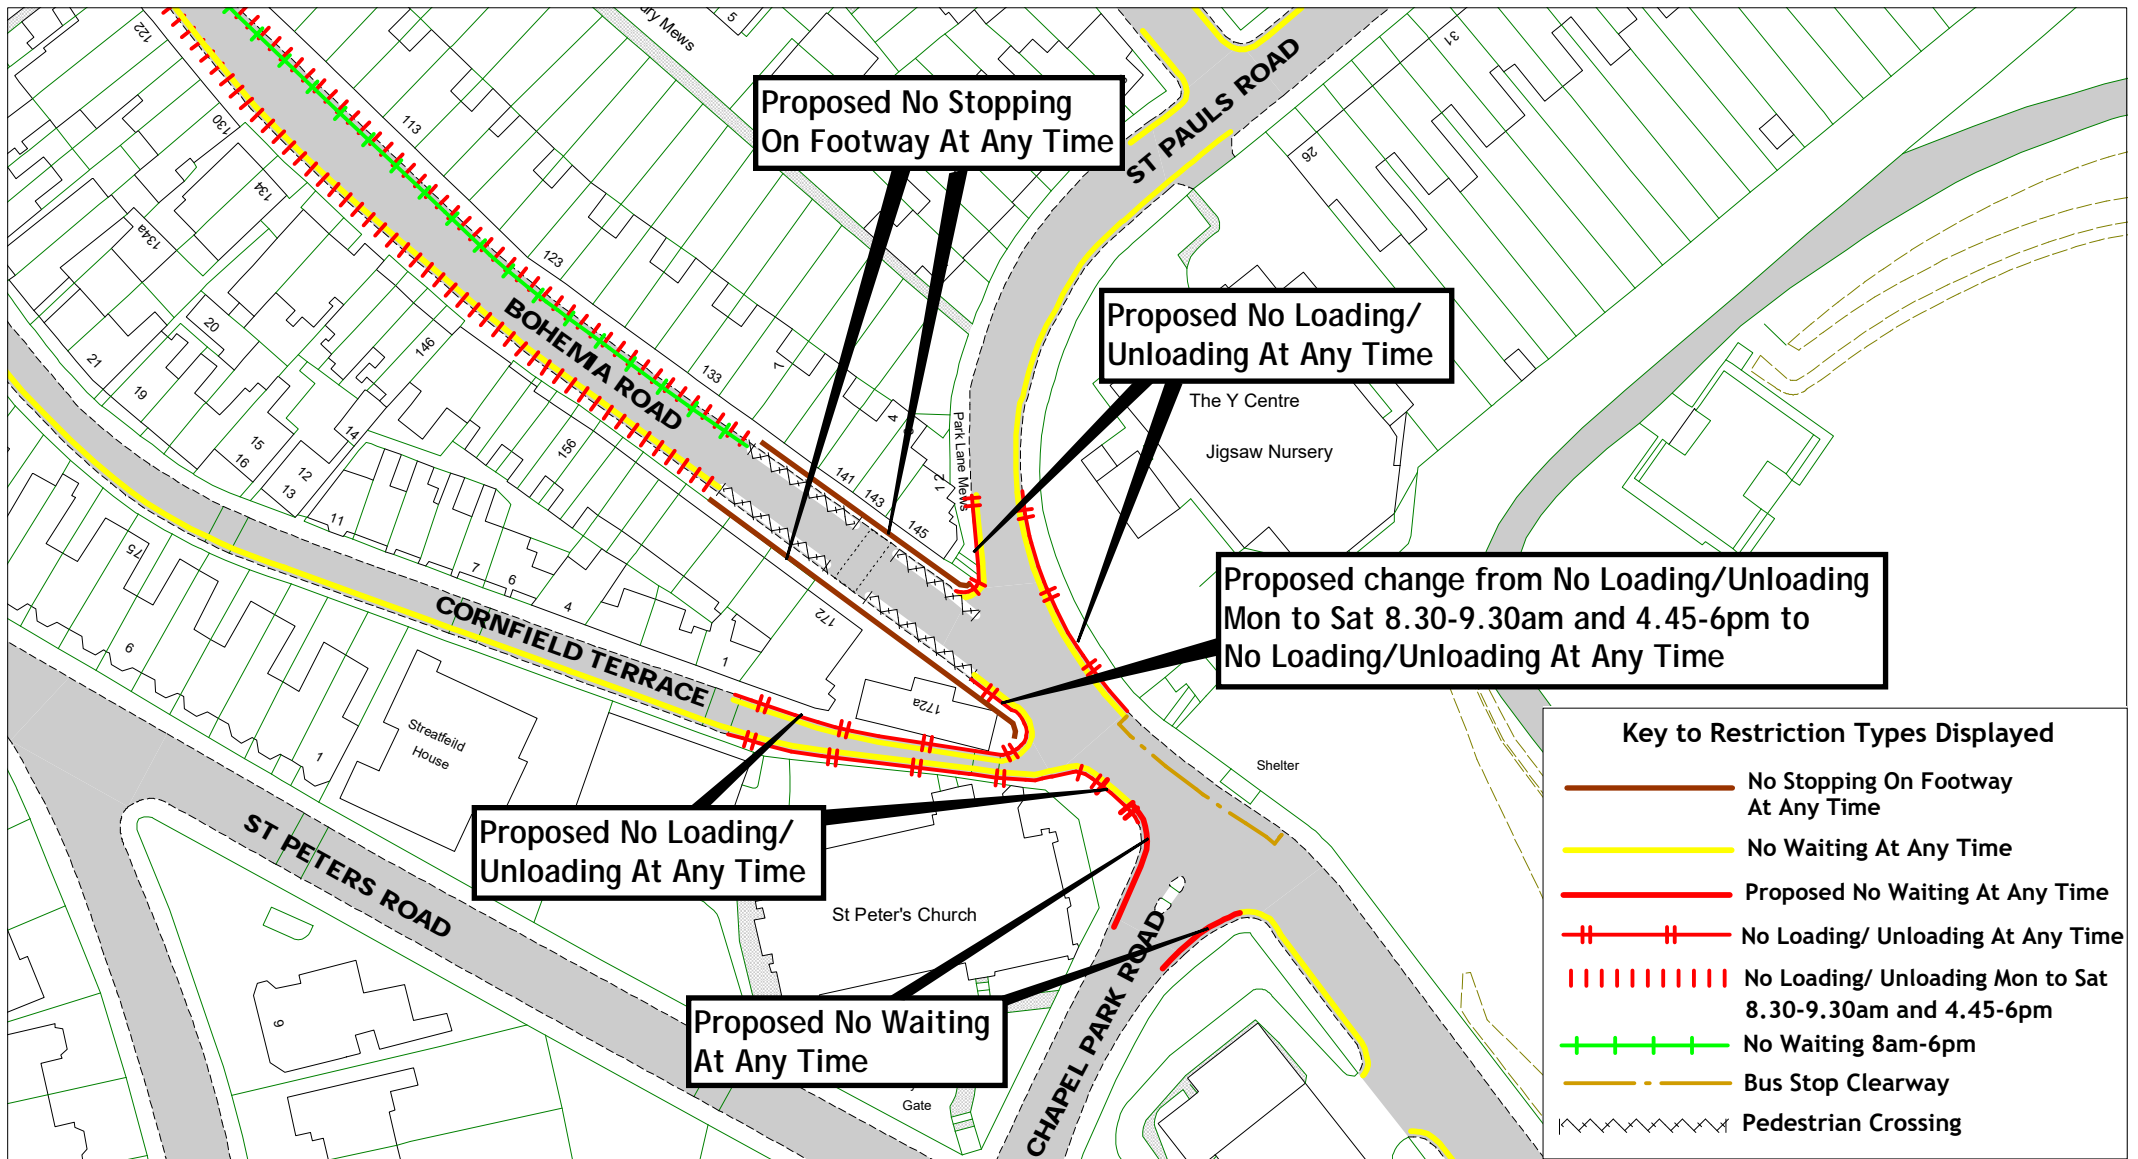

East Sussex
County Council

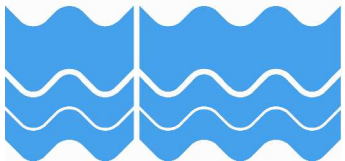

Bohemia Road, Chapel Park Road
Cornfield Terrace, St Pauls Road
Hastings Parking Review 2022

[Return to index](#)

SCALE

1 : 1000

DATE

27/09/2022


DRAWING No.

HS22 08


DRAWN BY

© Crown copyright. All rights reserved
East Sussex County Council
Licence No. 100019601 2022

Proposed repositioning and change to School Keep Clear
from No Stopping Mon to Fri 8-9.30am and 2.30-4pm
during school term time to No Stopping Mon to Fri
8-9.30am and 2.30-4pm except August

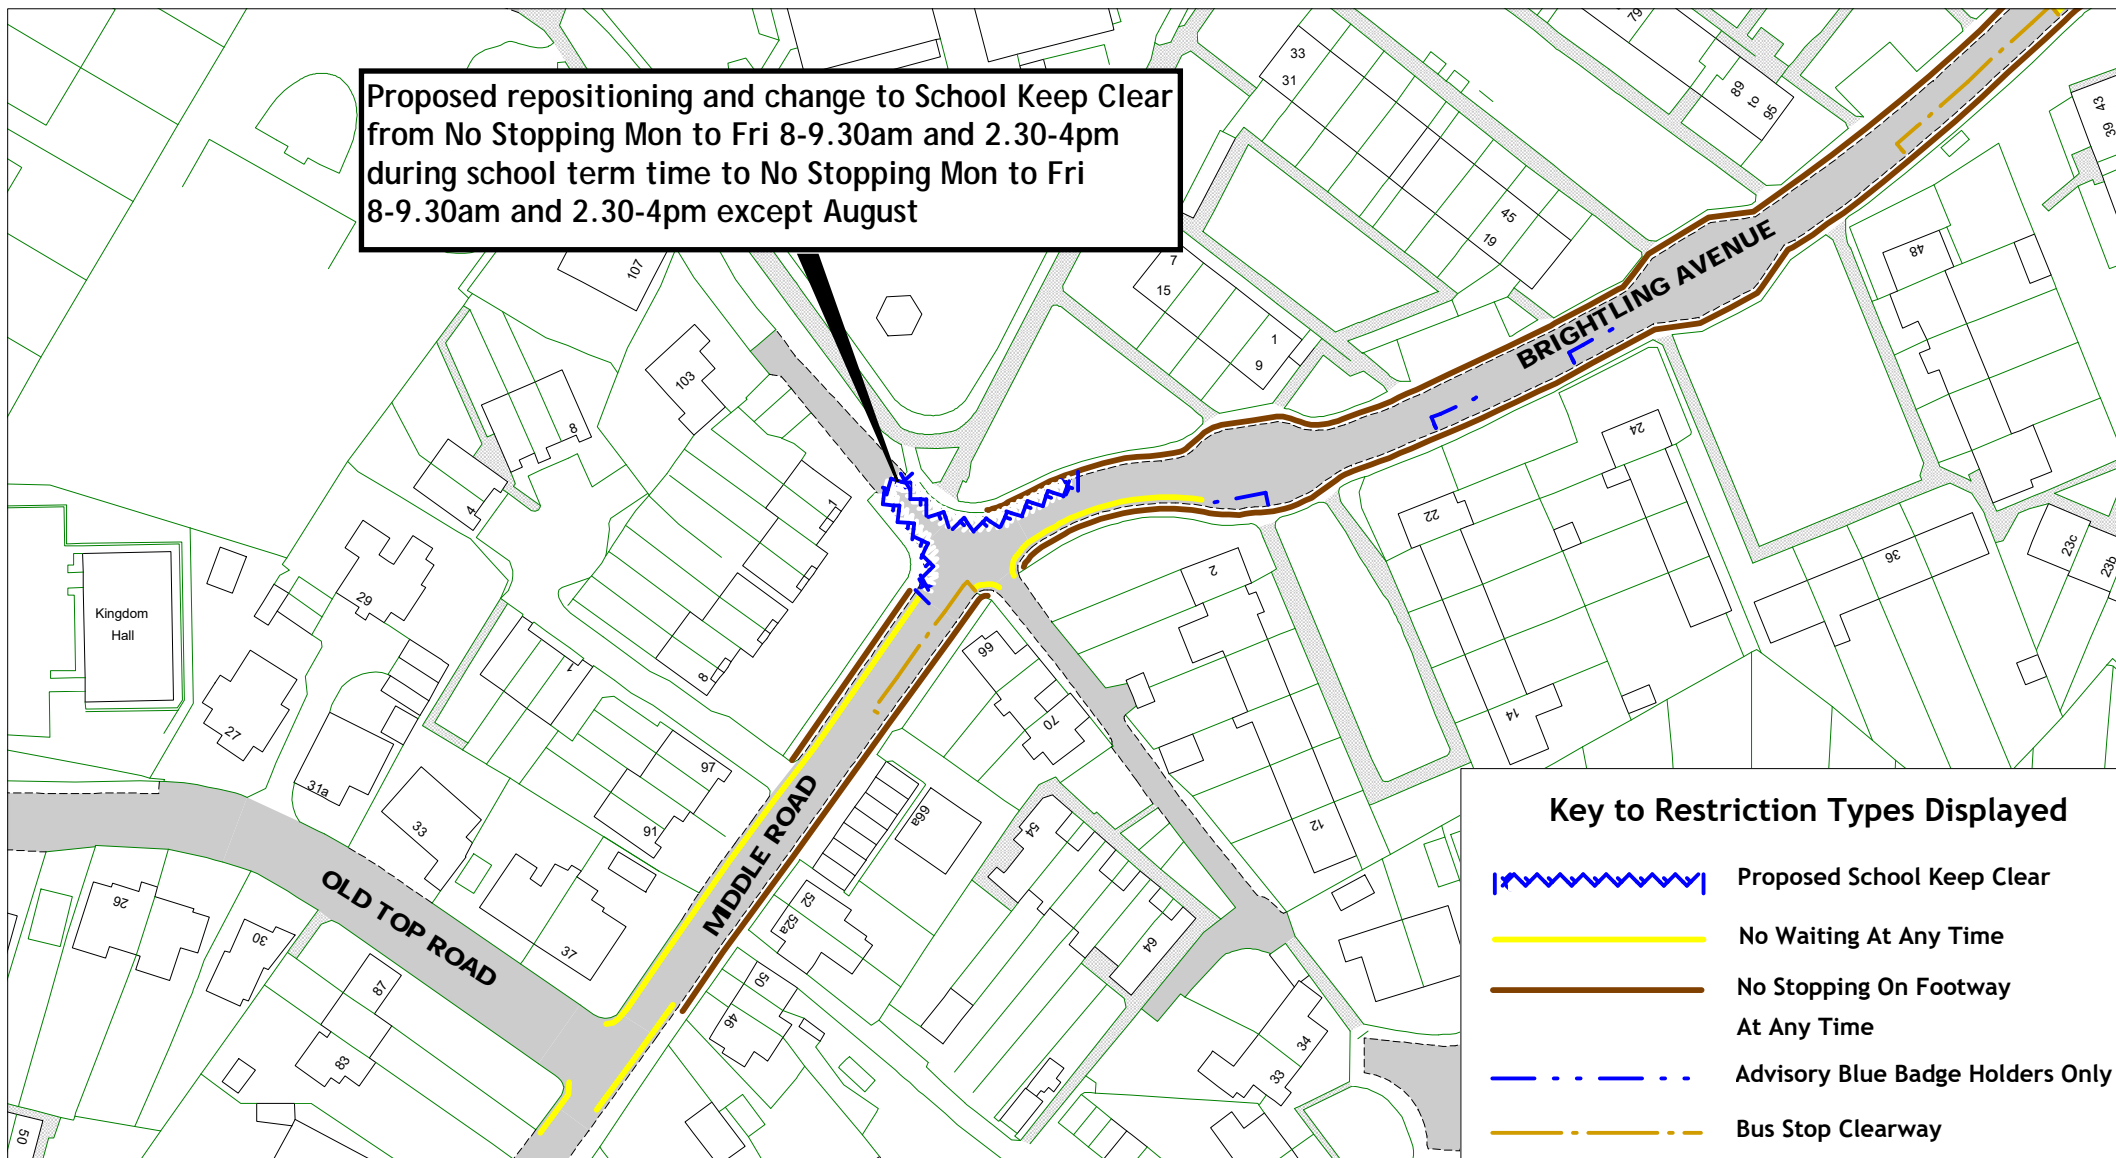

East Sussex
County Council

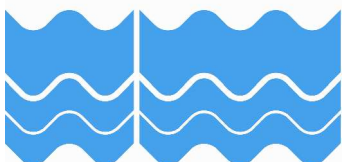



Brightling Avenue, Middle Road
Hastings Parking Review 2022


[Return to index](#)


SCALE	1 : 1000
DATE	20/10/2022
DRAWING No.	HS22 09
DRAWN BY	

© Crown copyright. All rights reserved
East Sussex County Council
Licence No. 100019601 2022

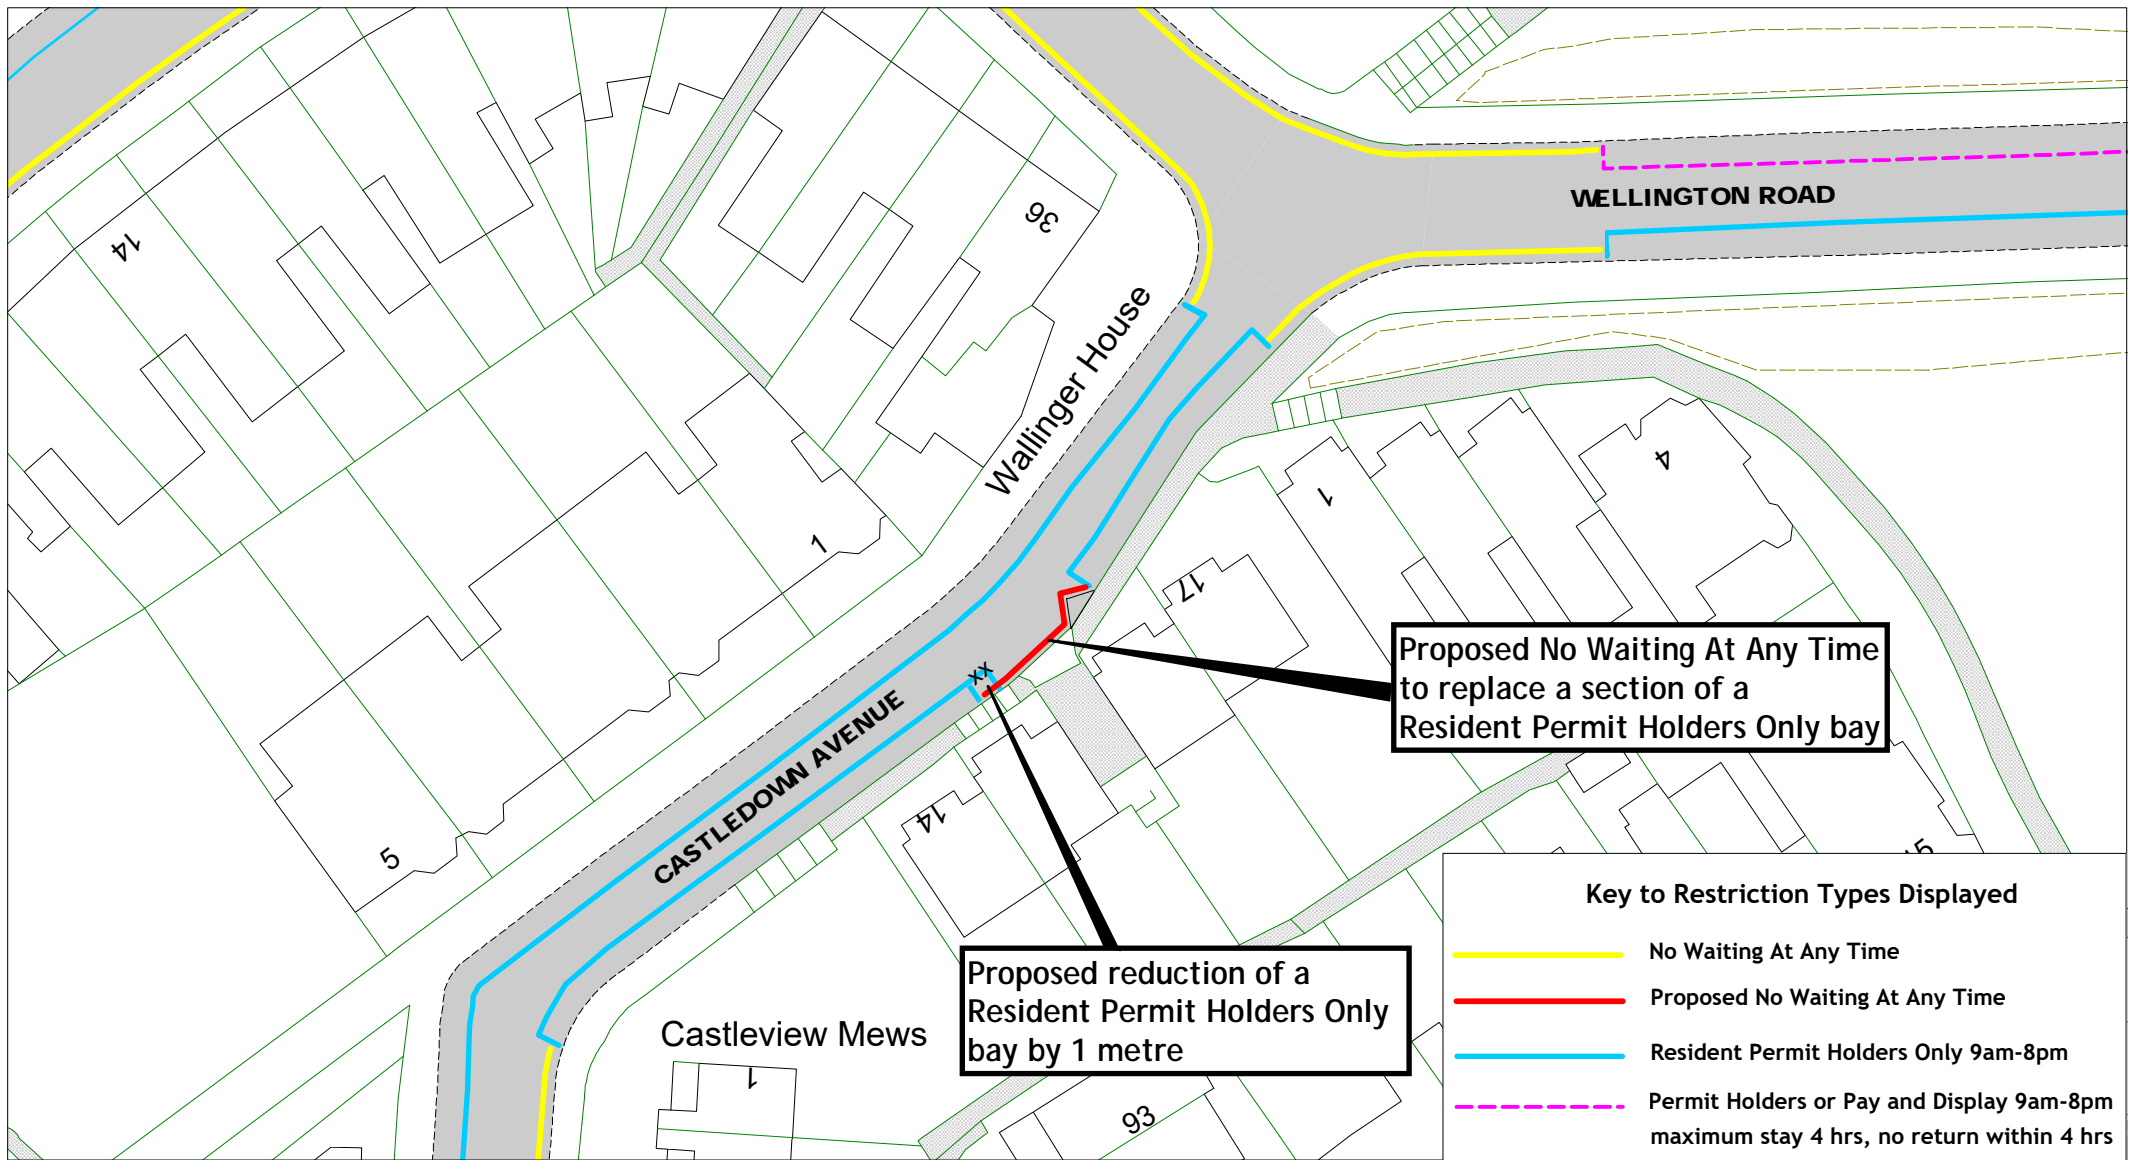

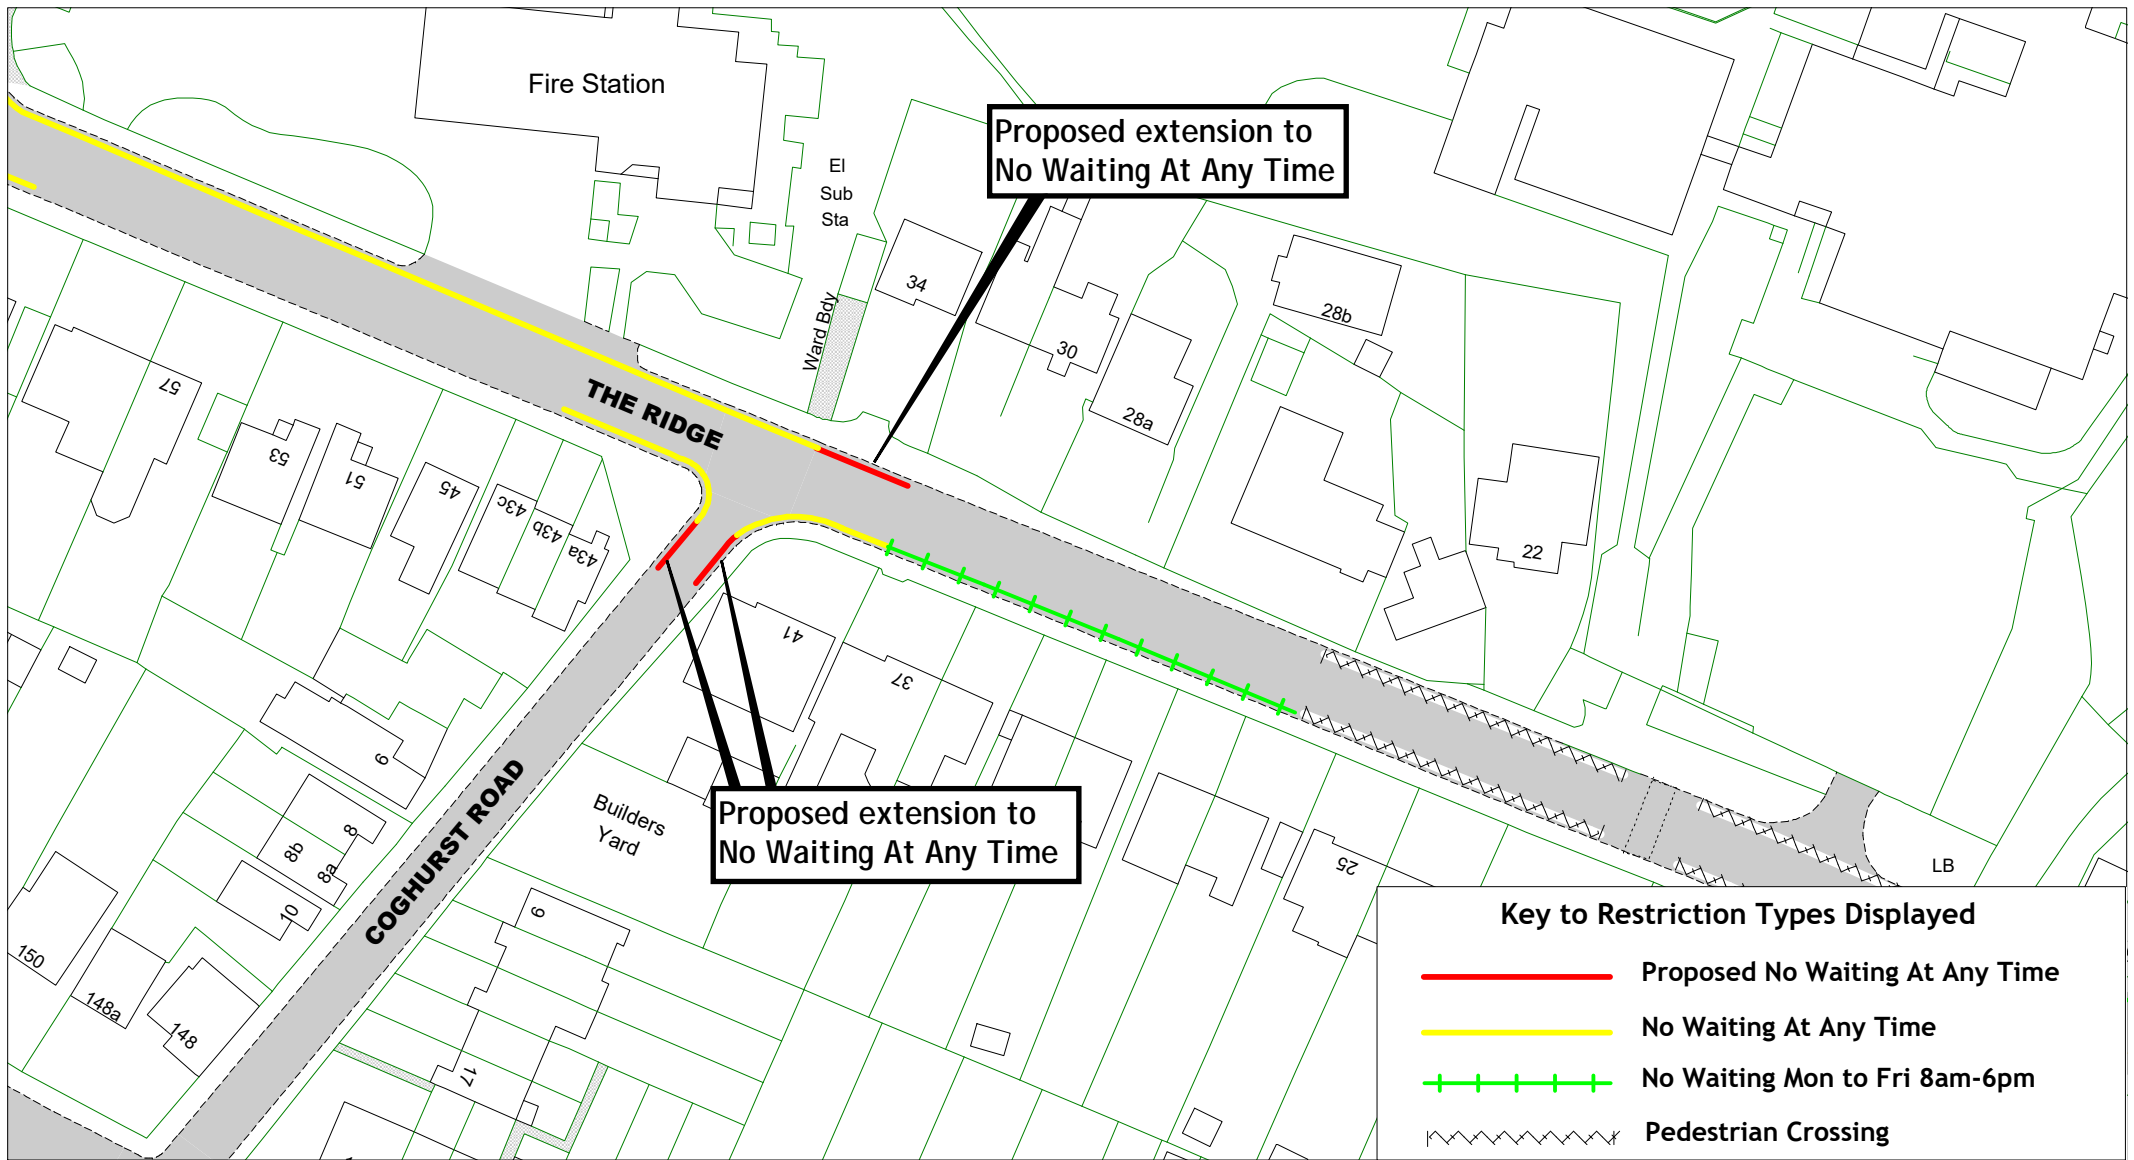

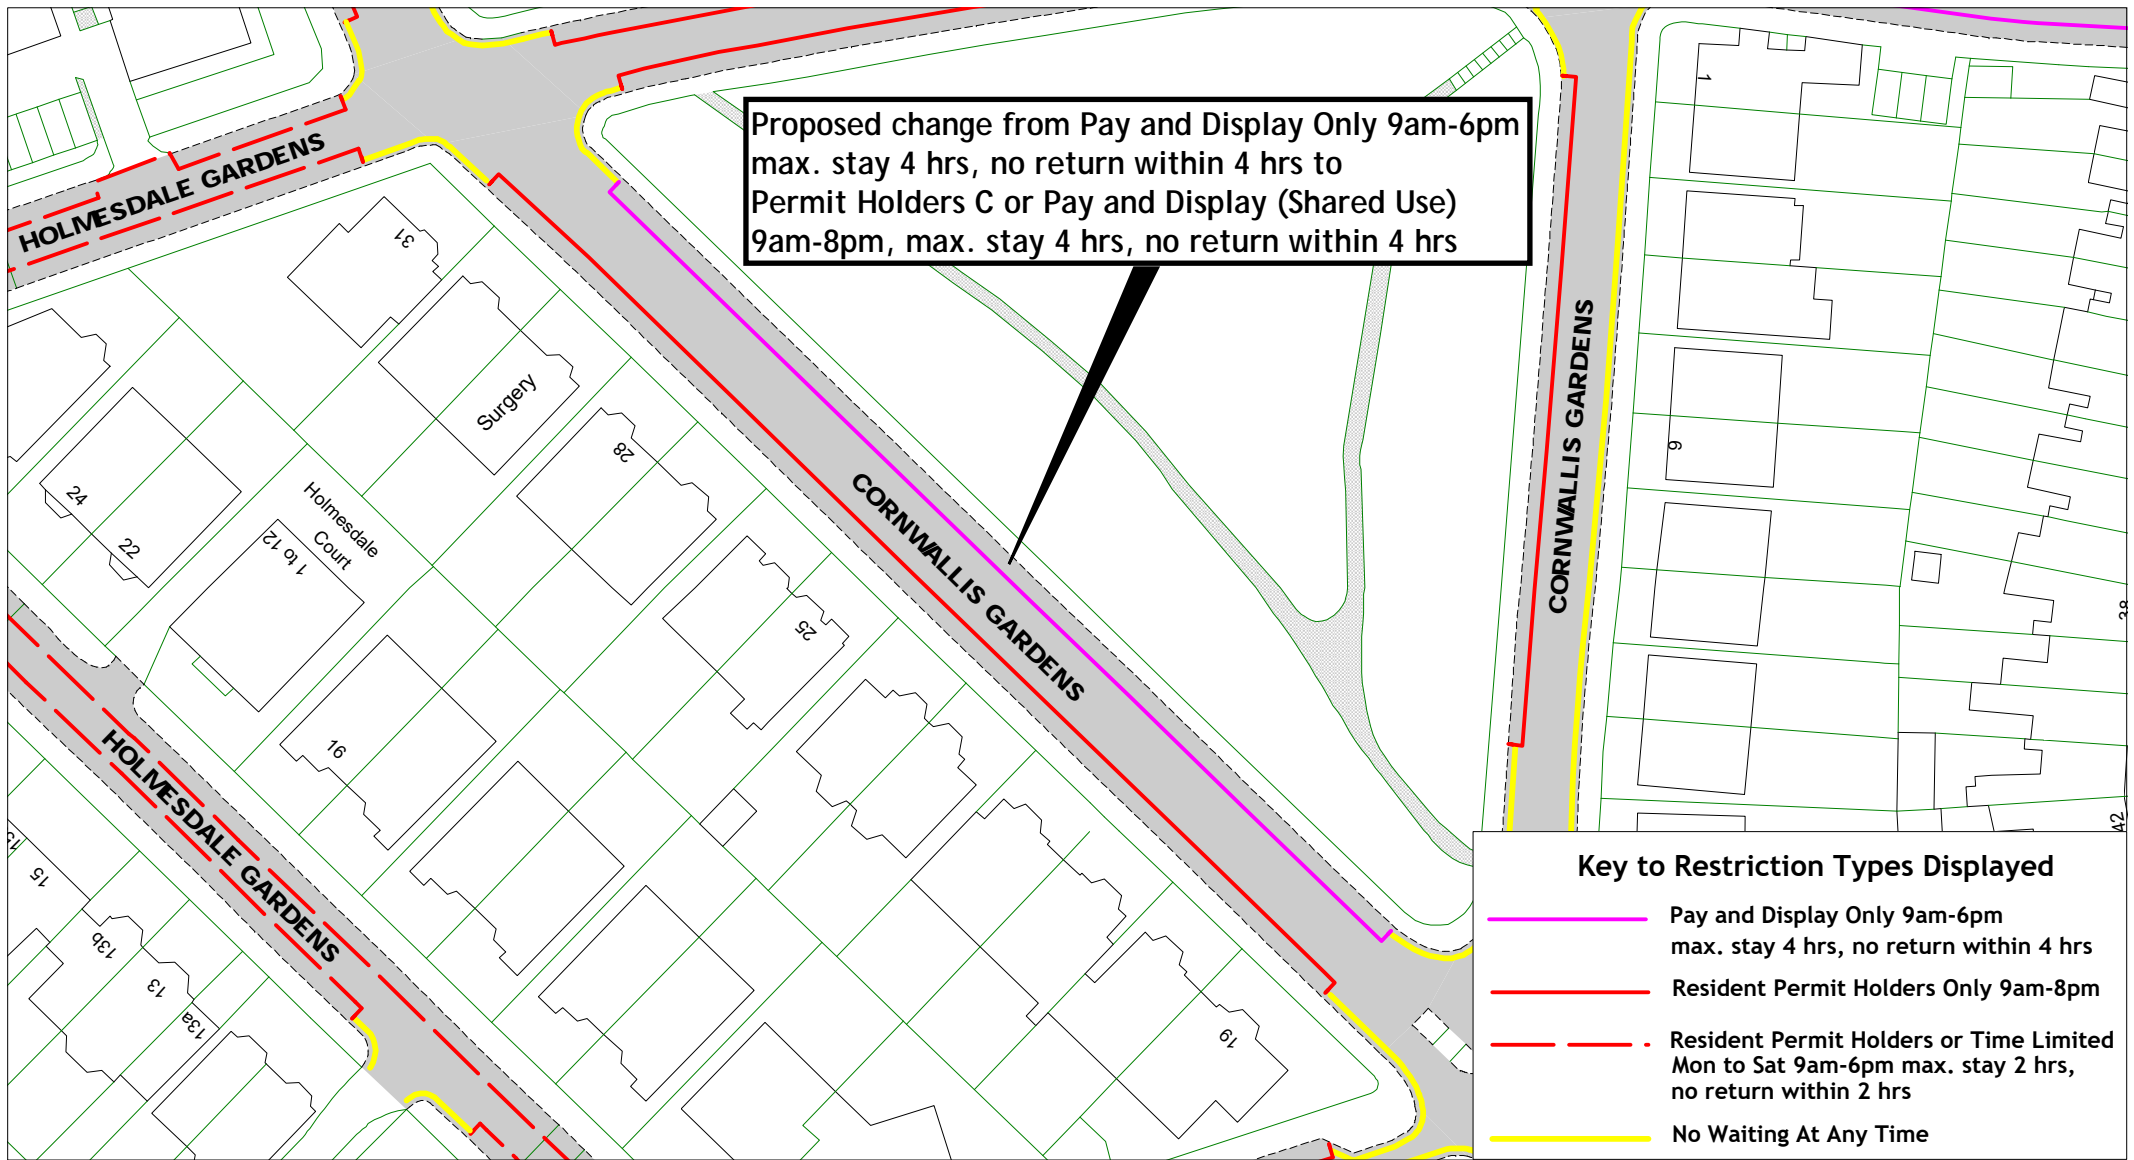

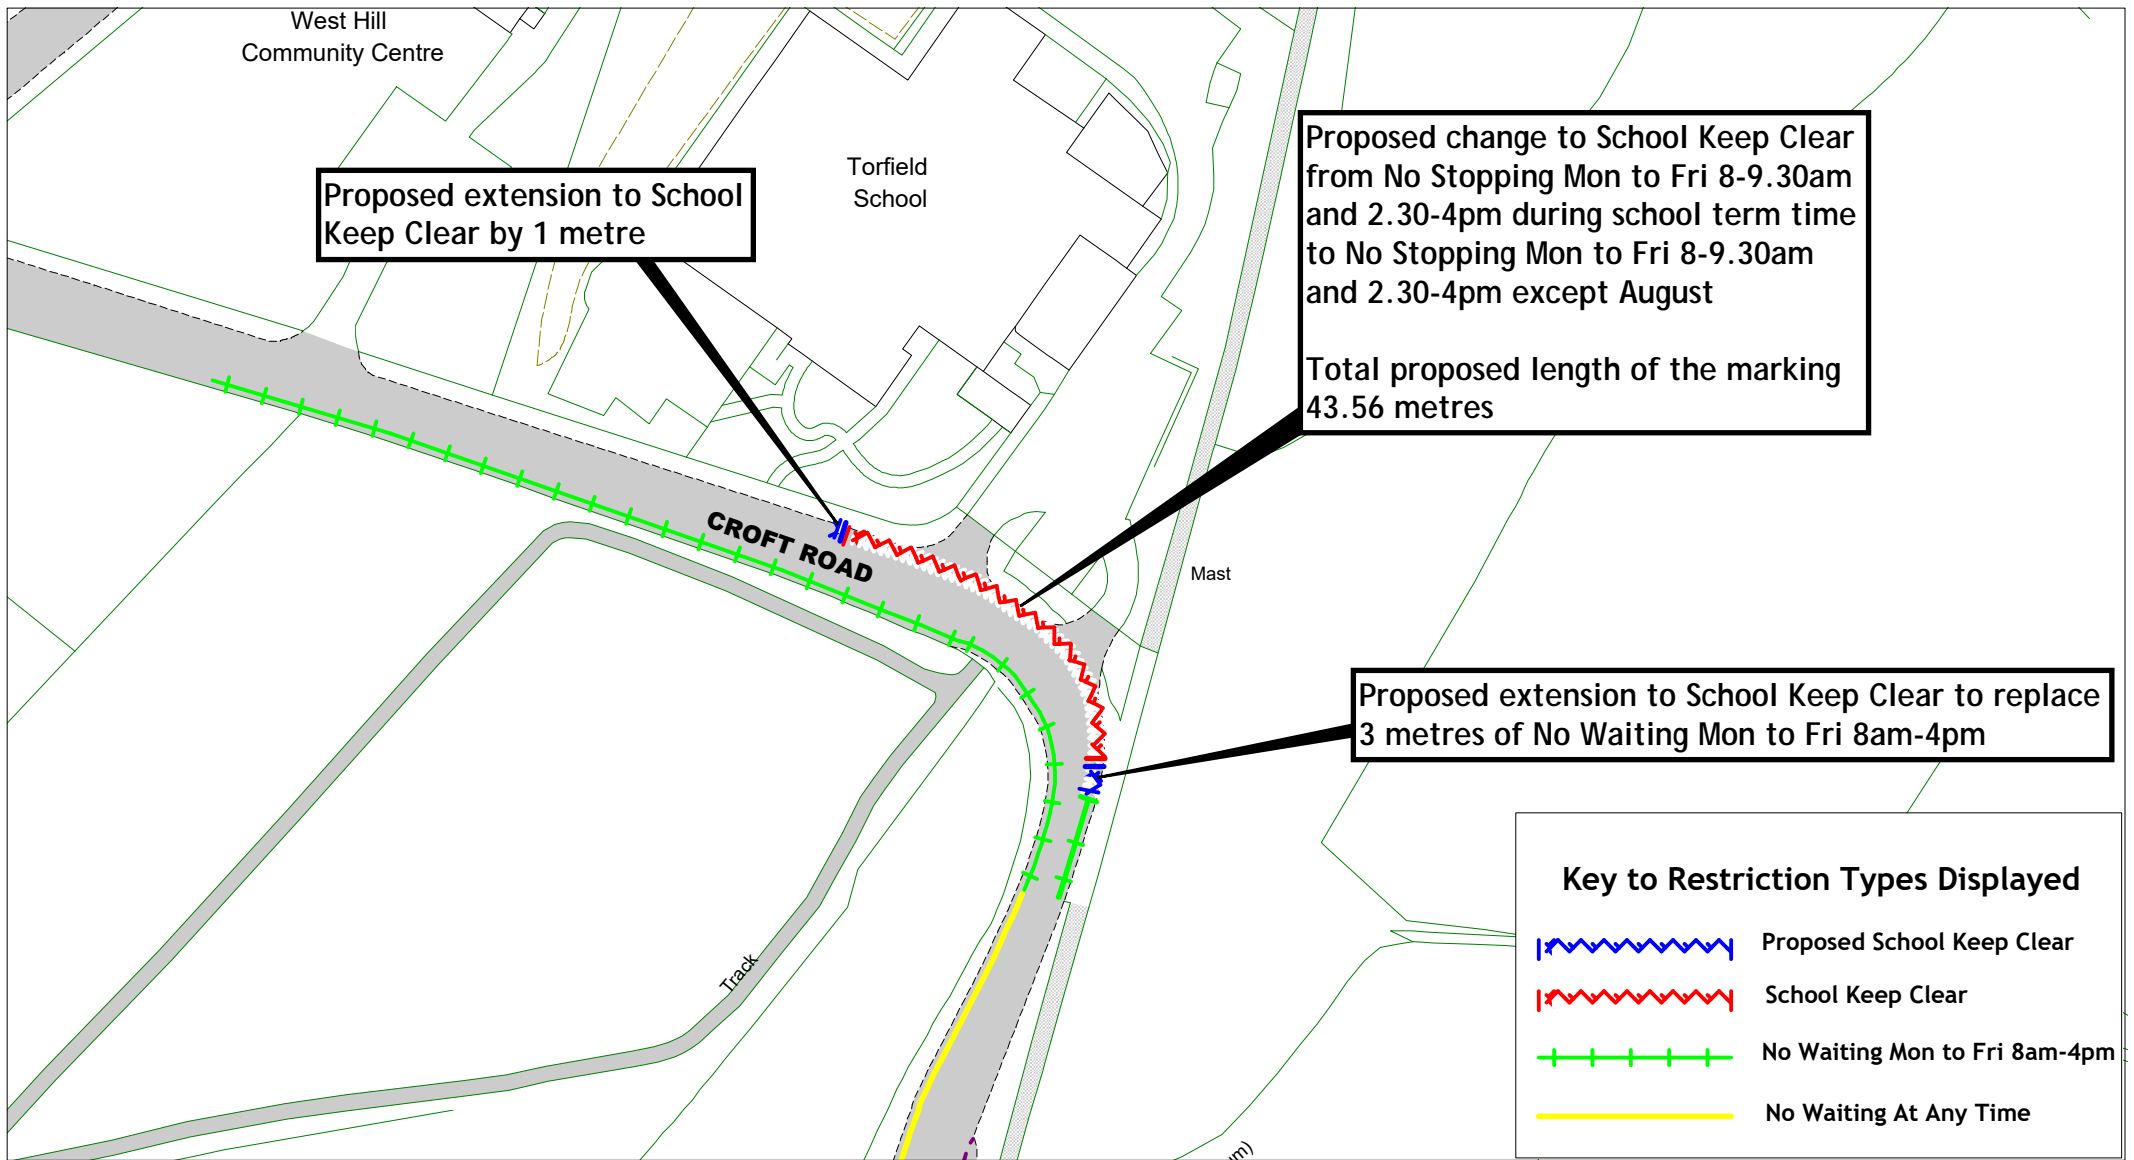


Key to Restriction Types Displayed

- Pay and Display 9am-6pm
maximum stay 2 hours,
no return within 2 hours
- Resident Permit Holders Only
9am-8pm
- Proposed No Waiting At Any Time
- No Waiting At Any Time
- Blue Badge Holders Only
At Any Time
- ||||| No loading/ Unloading

Proposed change from Pay and Display Only to Permit Holders **E** or Pay and Display (Shared Use) 9am-8pm, max. stay 2 hours, no return within 2 hours

Proposed No Waiting At Any Time to replace a section of a parking bay

Proposed change from Pay and Display Only to Permit Holders **E** or Pay and Display (Shared Use) 9am-8pm, max. stay 2 hours, no return within 2 hours

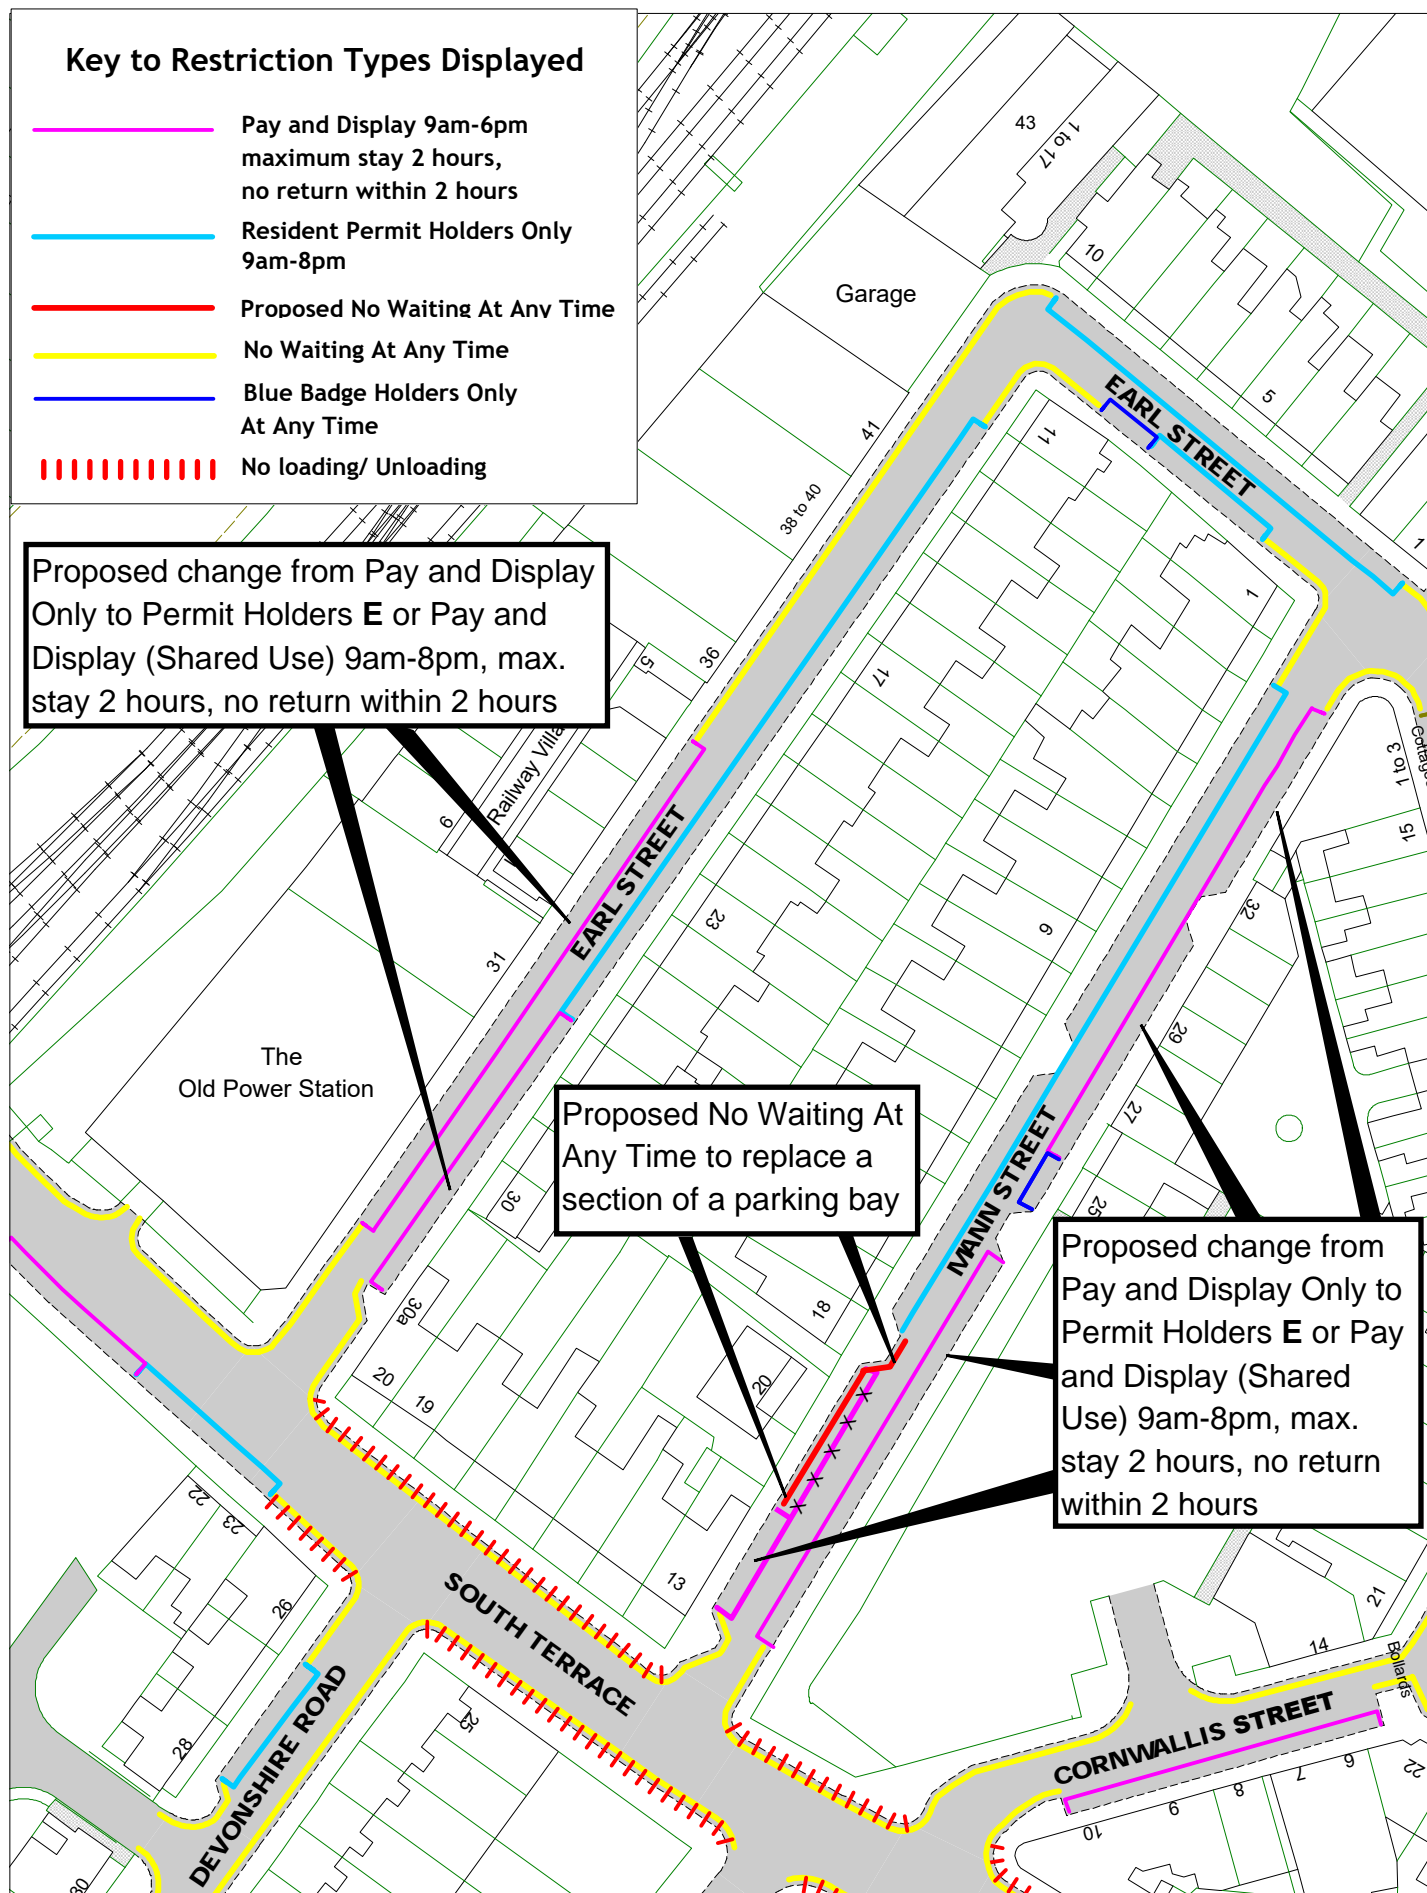

East Sussex
County Council



Earl Street, Mann Street
Hastings Parking Review 2022


[Return to index](#)

© Crown copyright. All rights reserved
East Sussex County Council
Licence No. 100019601 2022


SCALE	1 : 1000
DATE	26/09/2022
DRAWING No.	HS22 15
DRAWN BY	

Key to Restriction Types Displayed

-  Proposed No Waiting At Any Time
-  School Keep Clear
-  No Waiting At Any Time
-  No Waiting 8am-6pm
-  Bus Stop Clearway
-  Blue Badge Holders Only At Any Time
-  No Stopping On Footway Or Verge At Any Time

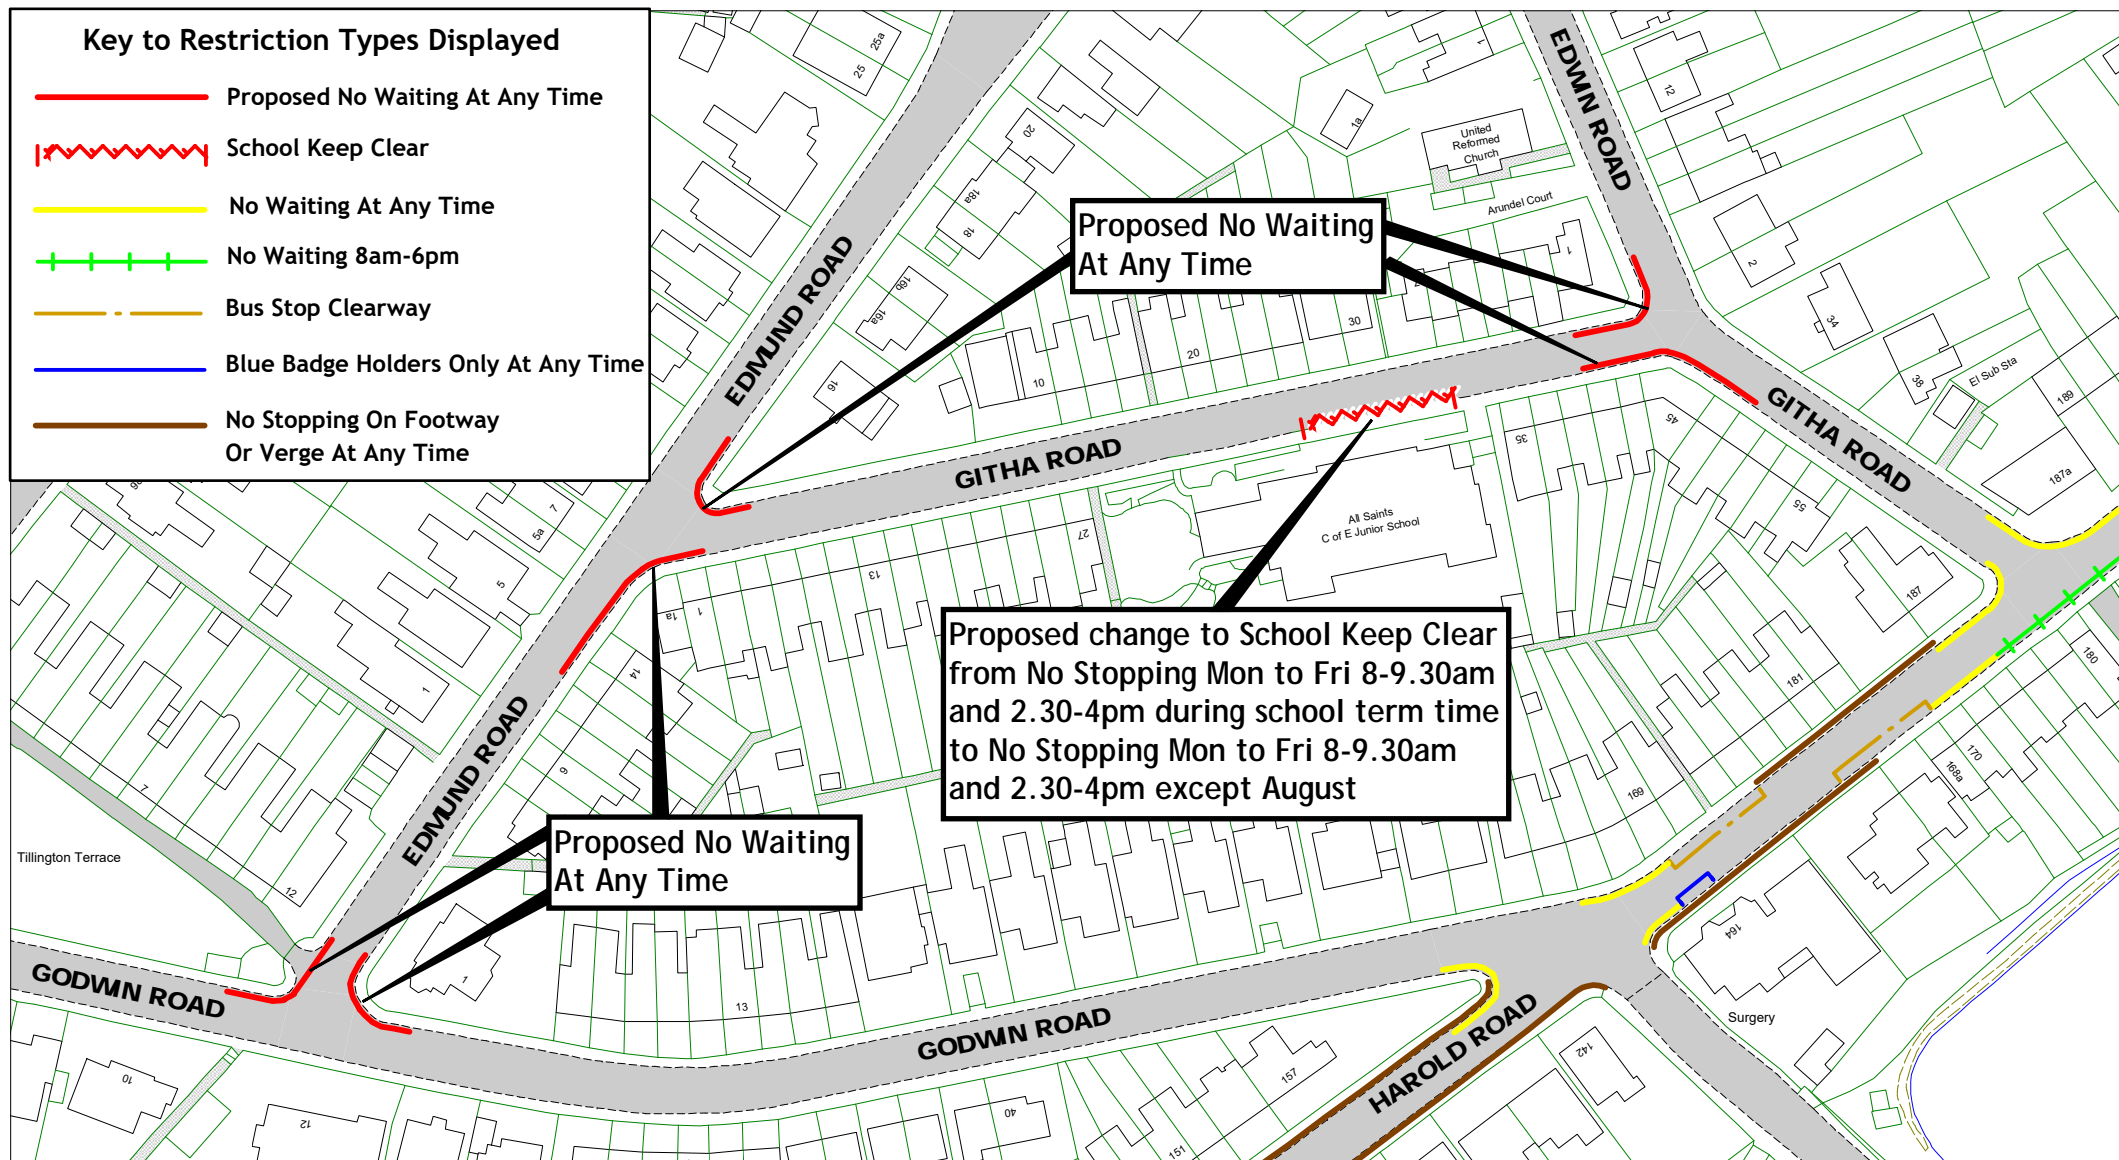

East Sussex
County Council

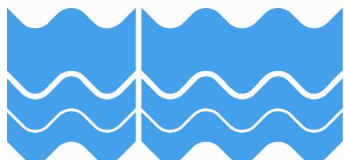

Edmund Road, Edwin Road, Githa Road, Godwin Road
Hastings Parking Review 2022

[Return to index](#)

SCALE

1 : 1000

DATE


08/09/2022


DRAWING No.

HS22 16


DRAWN BY


© Crown copyright. All rights reserved
East Sussex County Council
Licence No. 100019601 2022

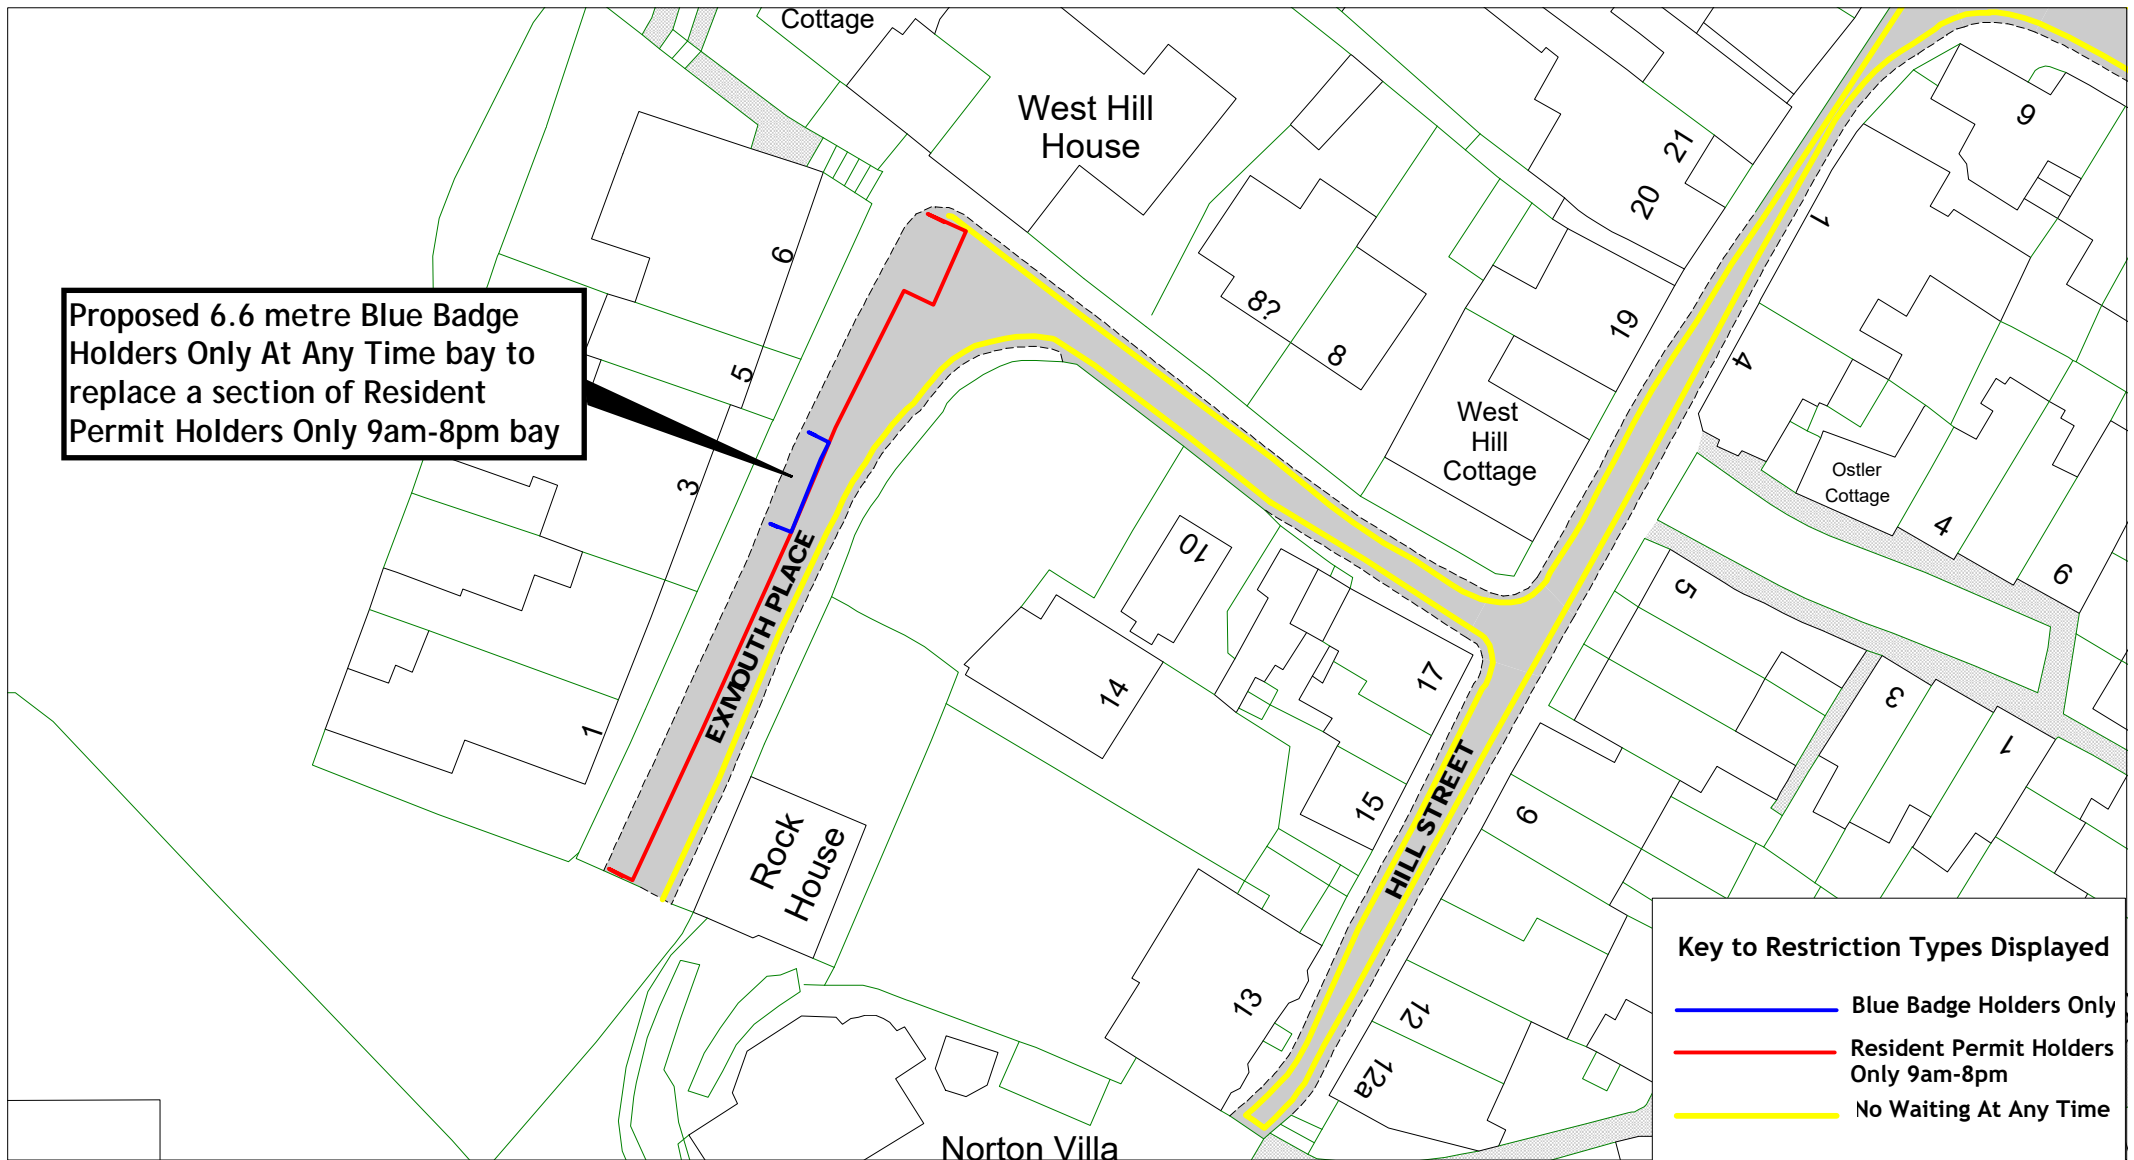

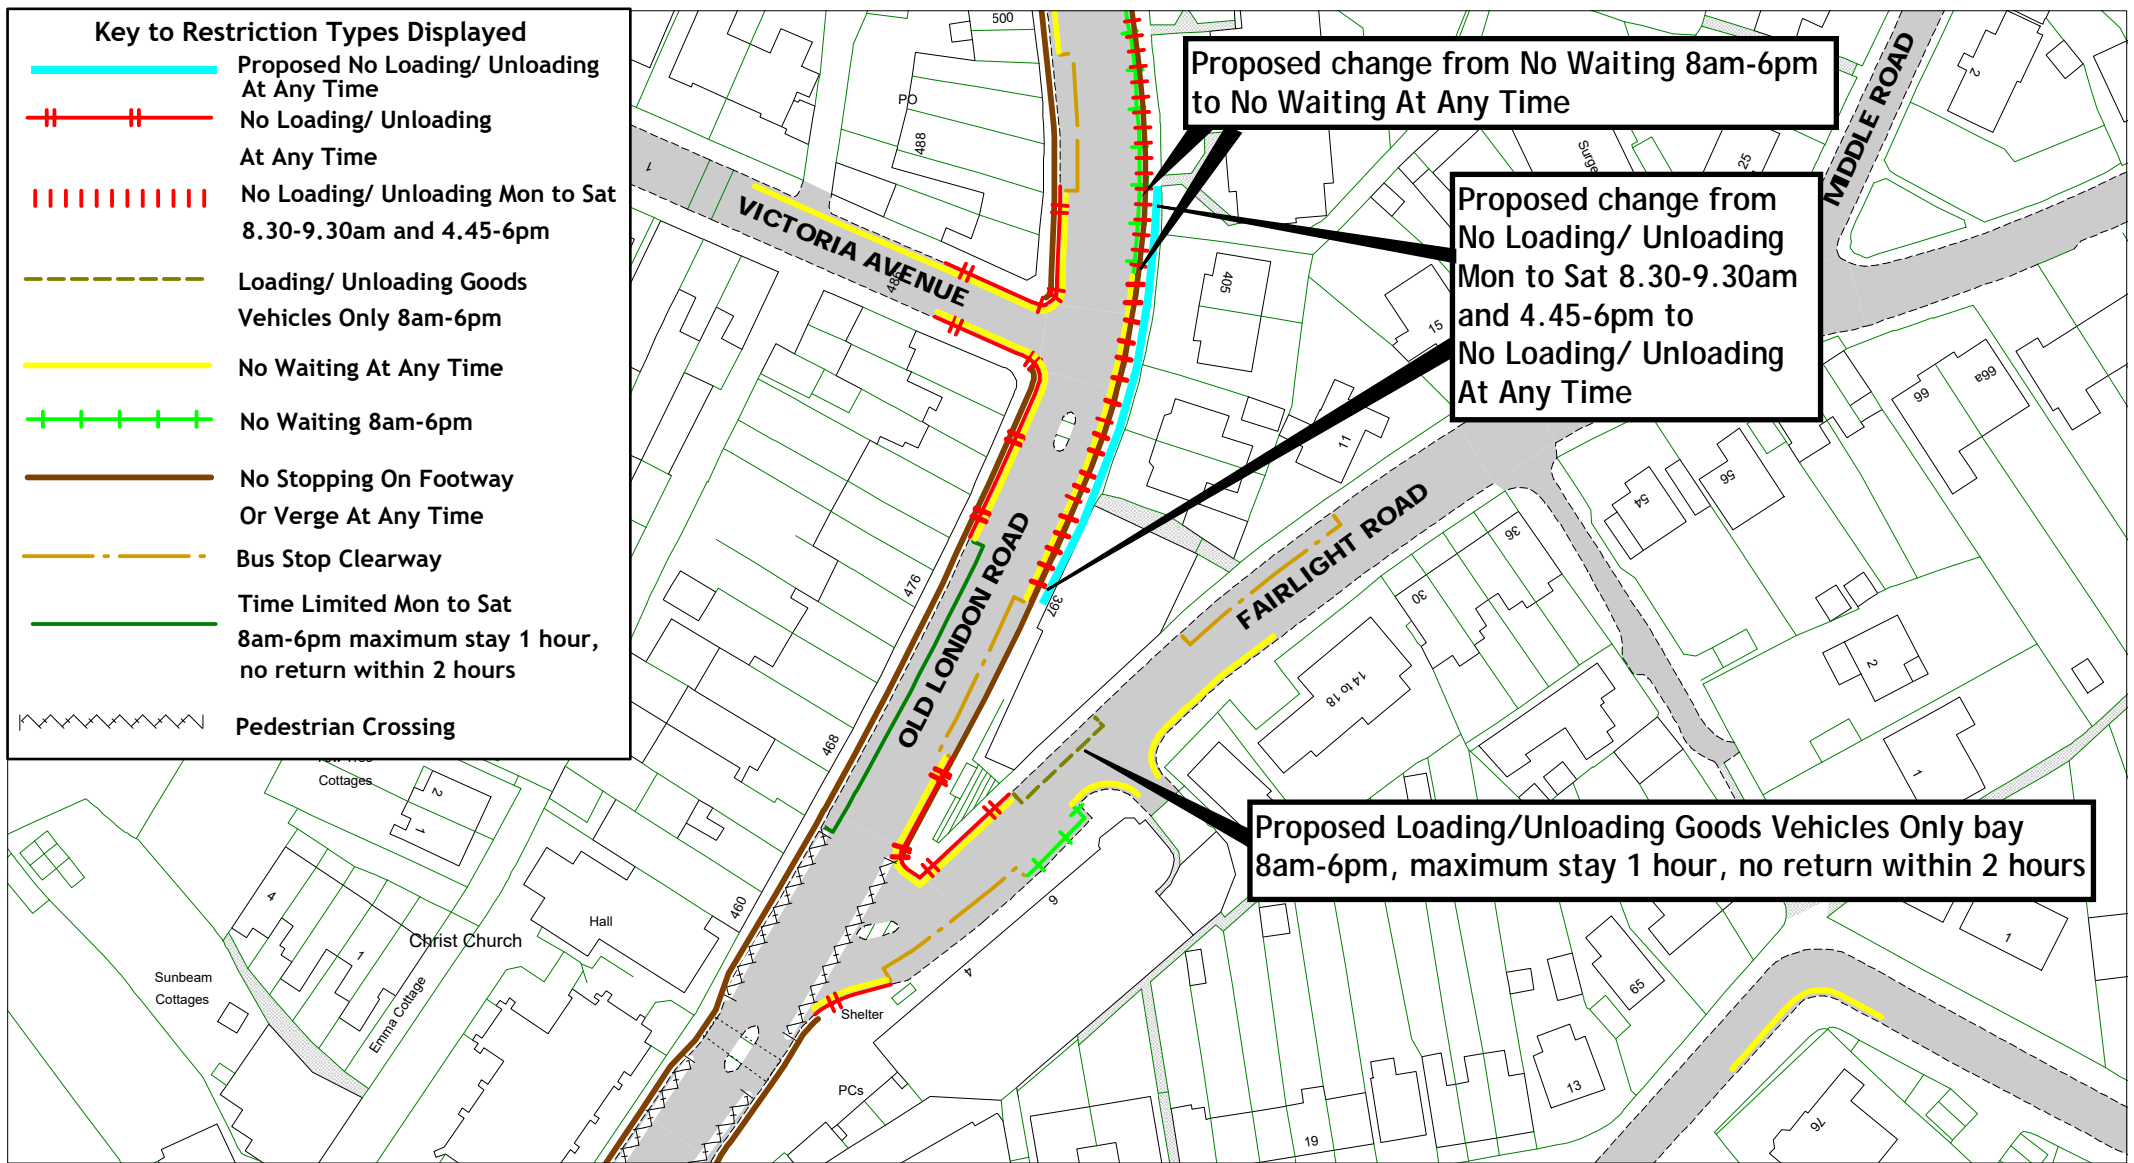



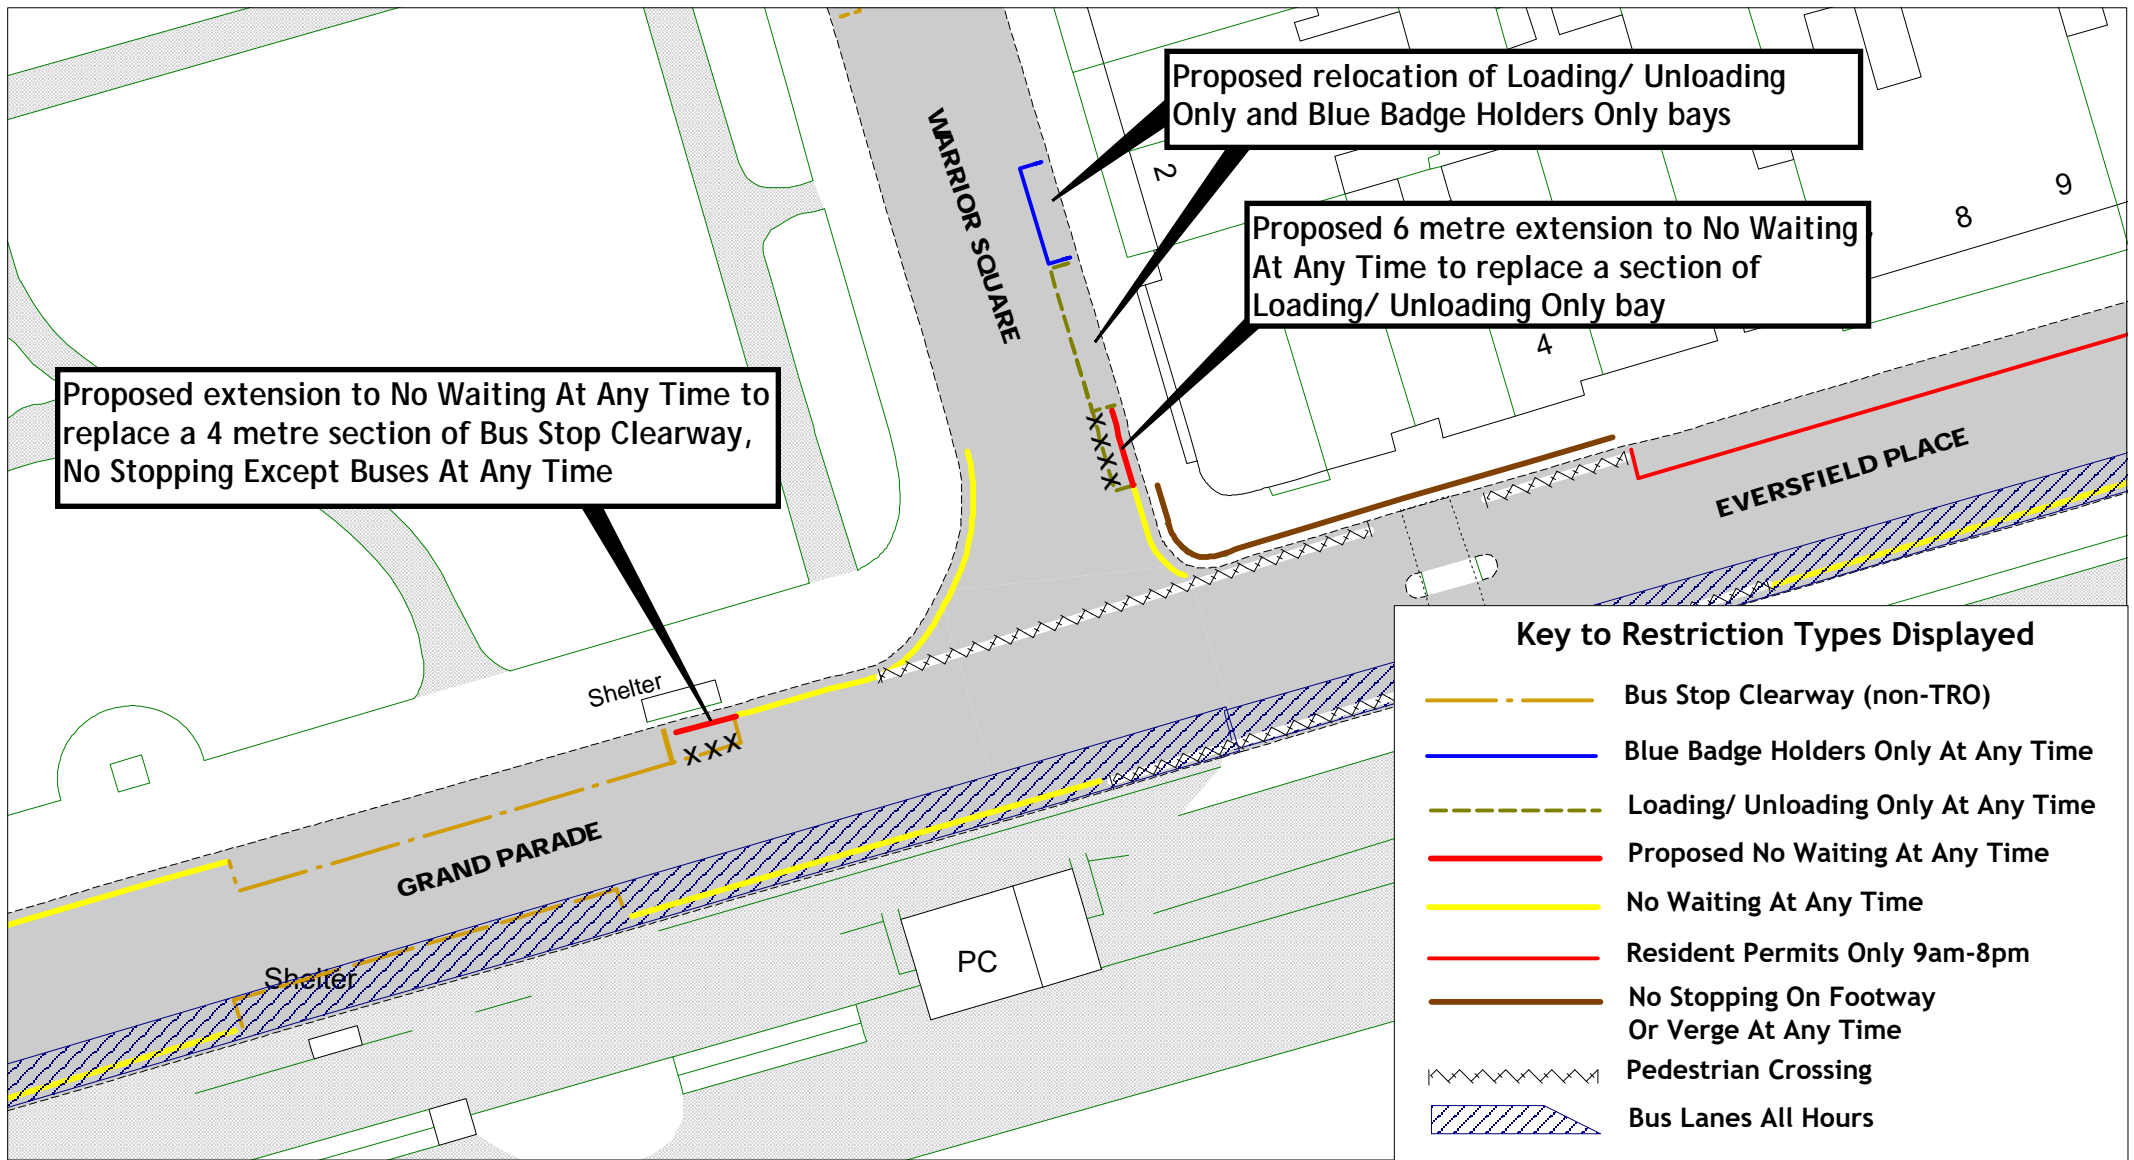

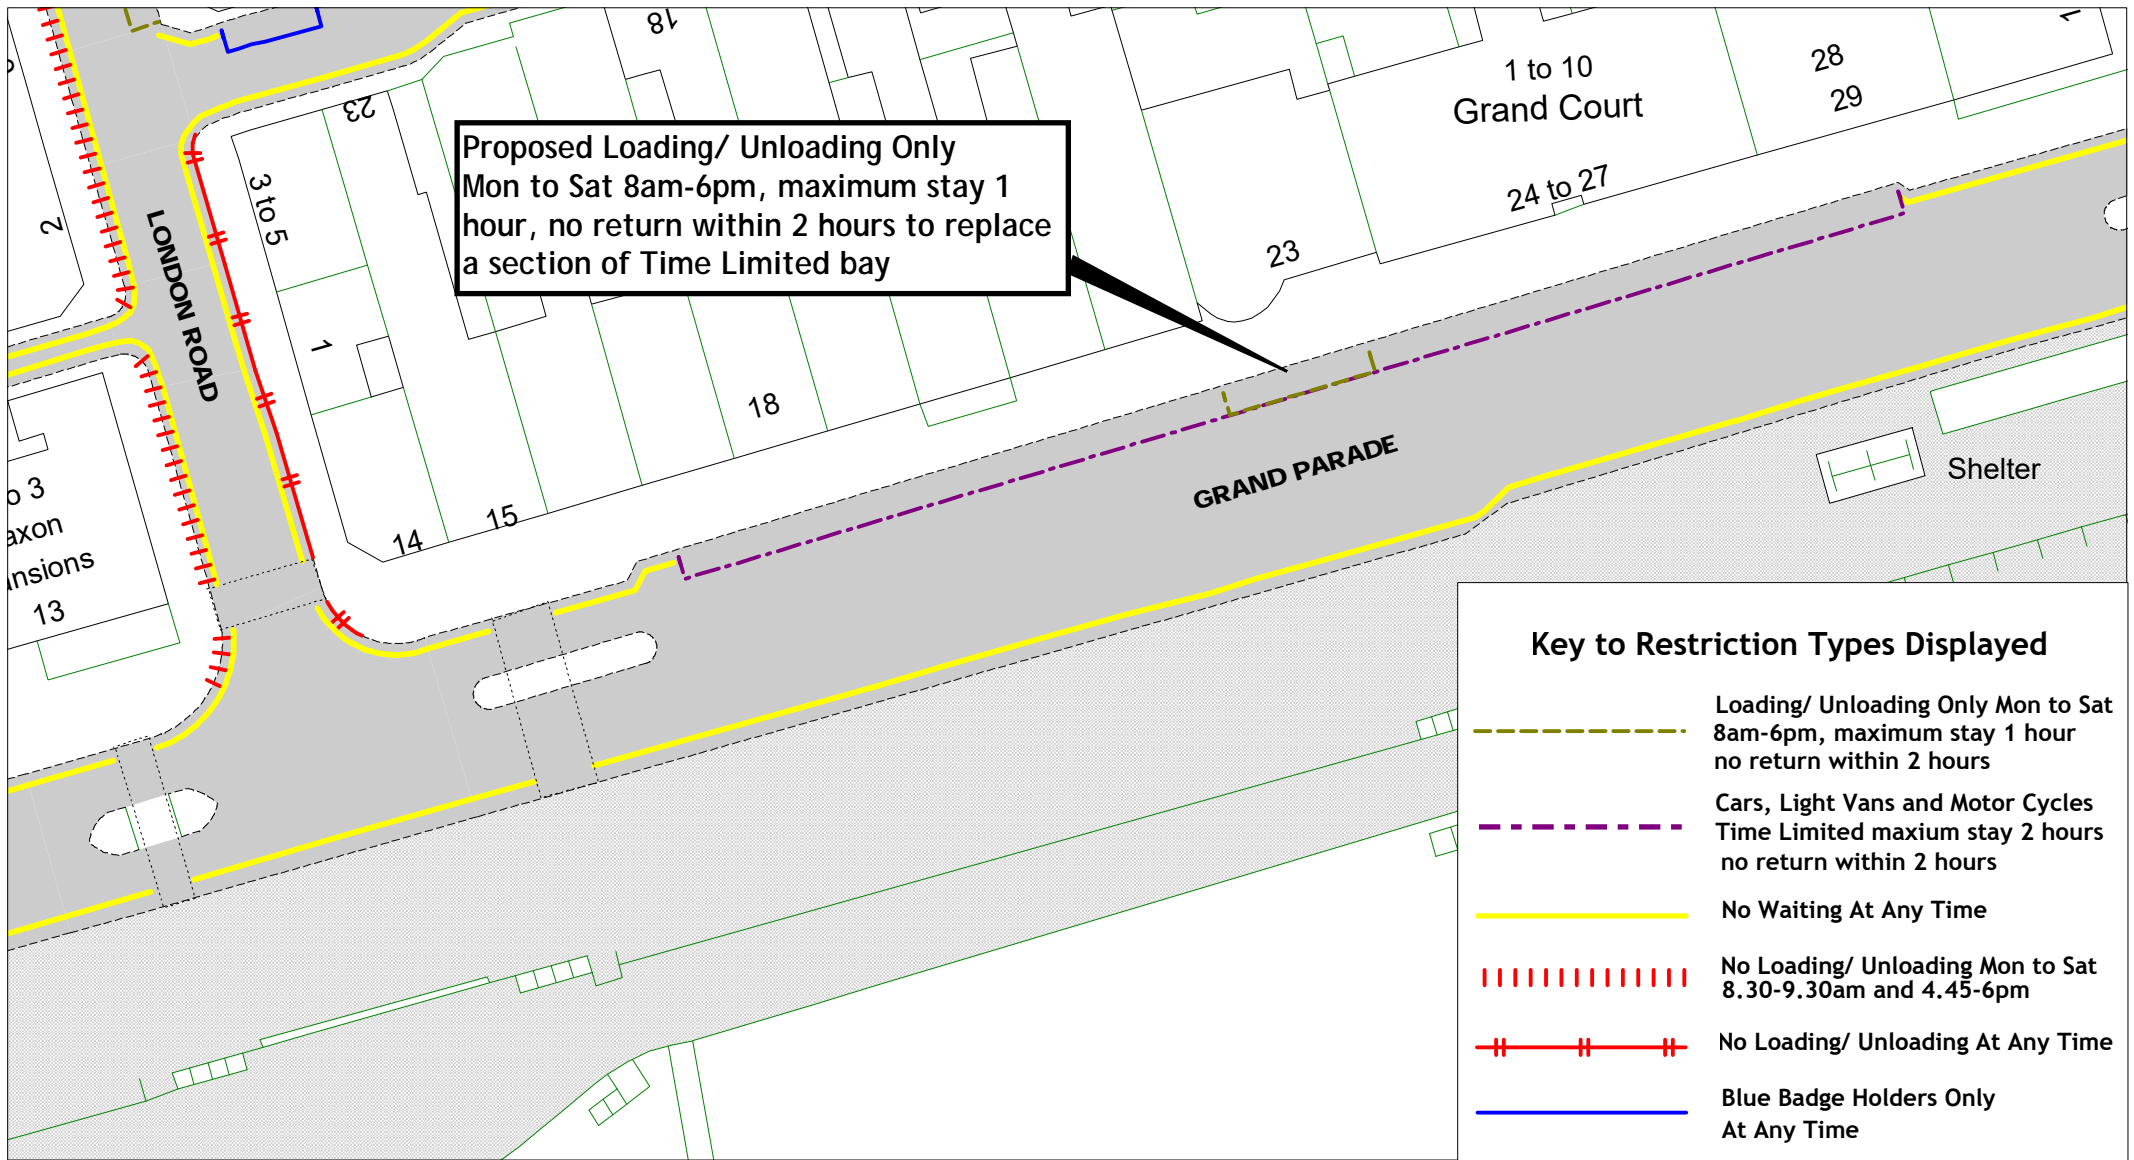


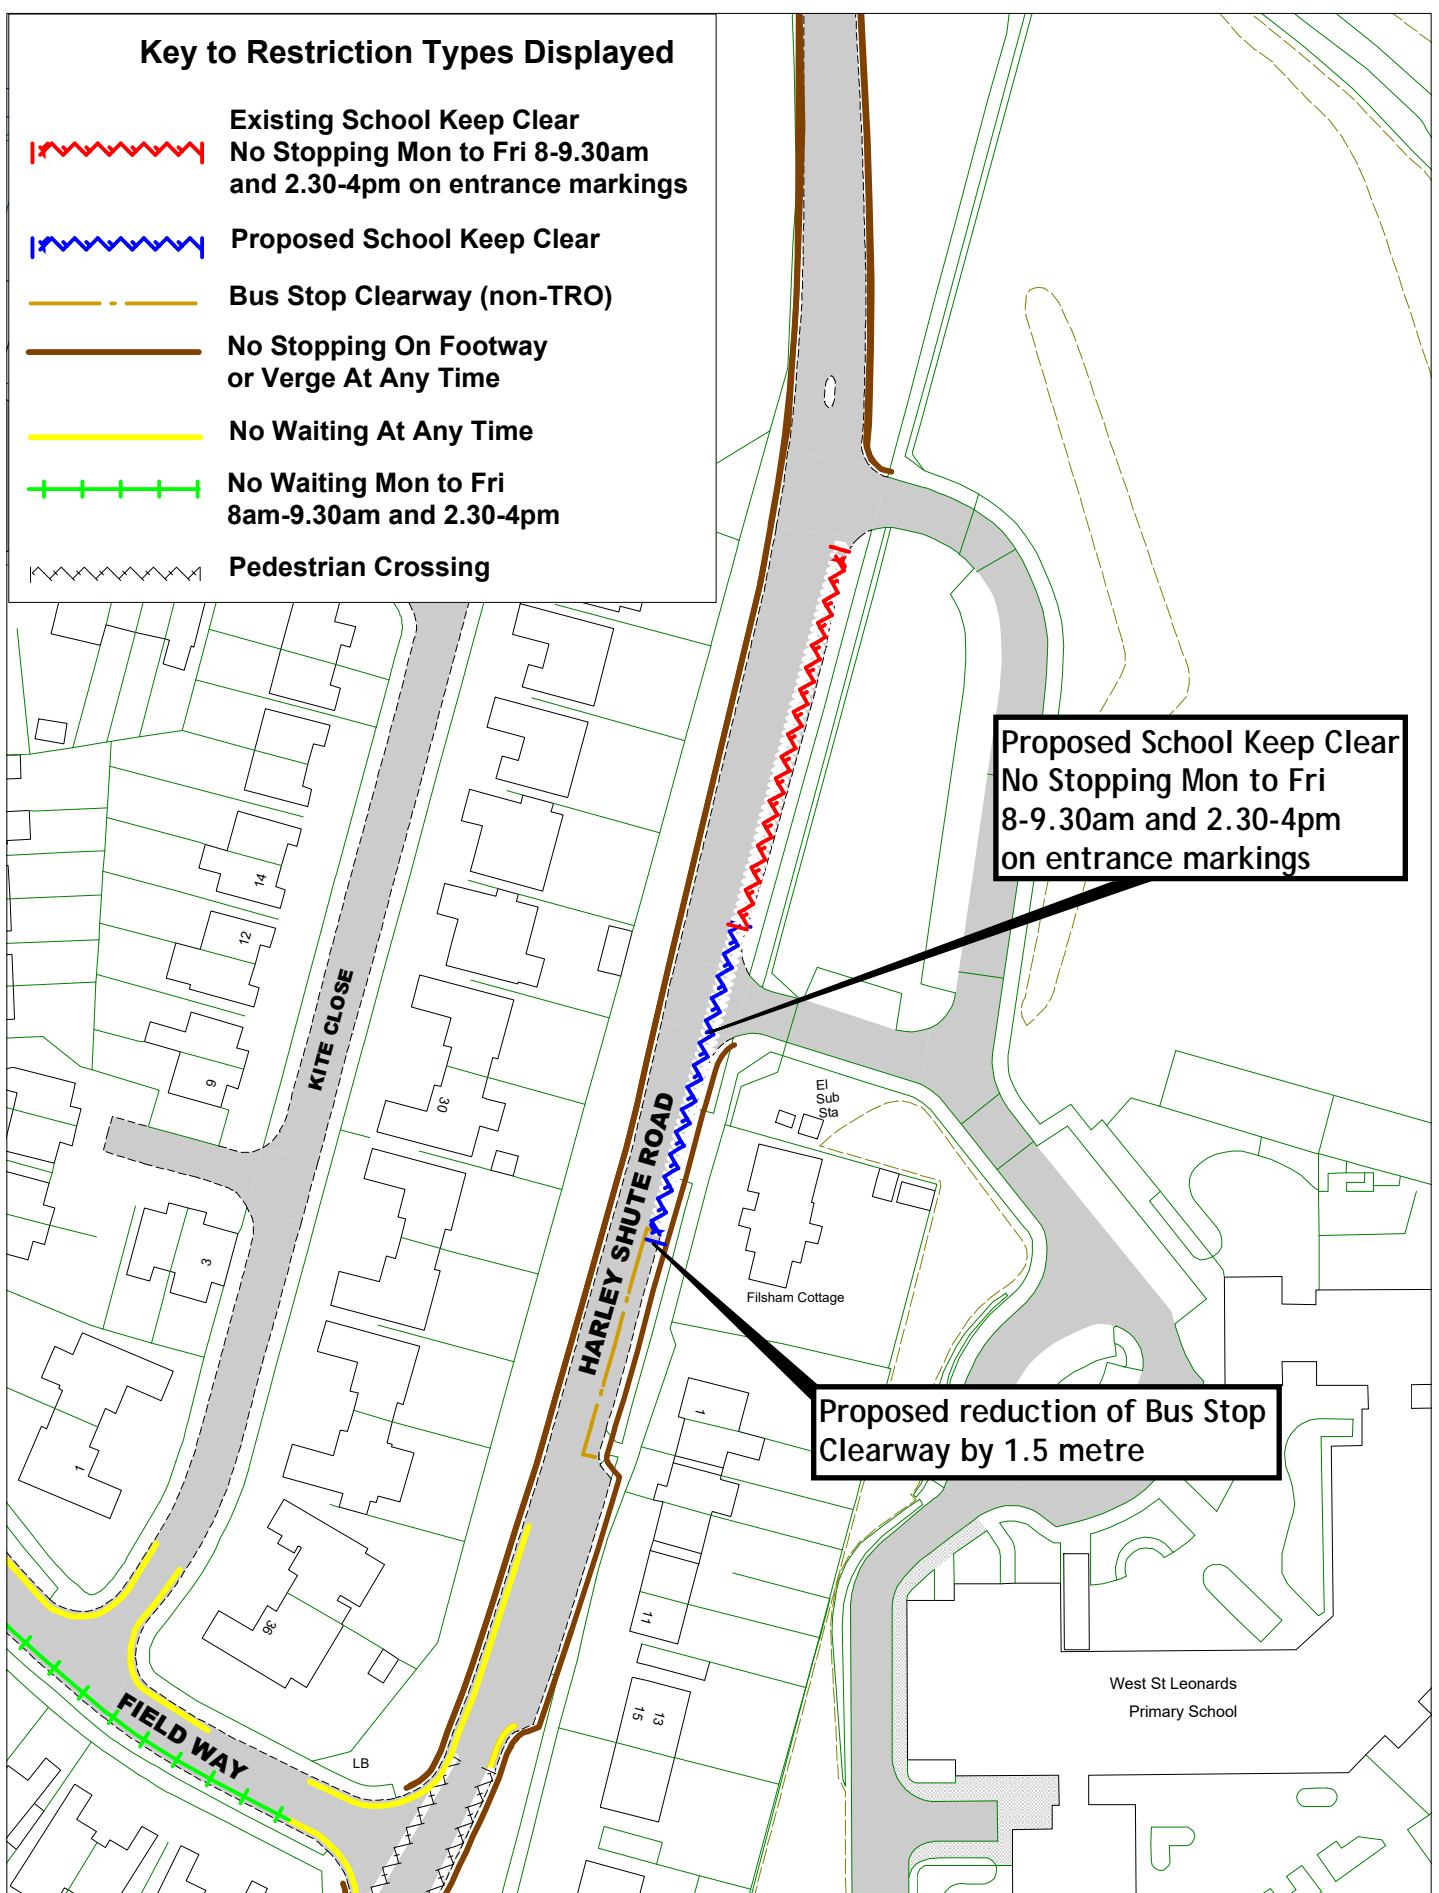
[Return to index](#)





Key to Restriction Types Displayed


-  Existing School Keep Clear
No Stopping Mon to Fri 8-9.30am
and 2.30-4pm on entrance markings
-  Proposed School Keep Clear
-  Bus Stop Clearway (non-TRO)
-  No Stopping On Footway
or Verge At Any Time
-  No Waiting At Any Time
-  No Waiting Mon to Fri
8am-9.30am and 2.30-4pm
-  Pedestrian Crossing



Proposed School Keep Clear
No Stopping Mon to Fri
8-9.30am and 2.30-4pm
on entrance markings

Proposed reduction of Bus Stop
Clearway by 1.5 metre

East Sussex
County Council

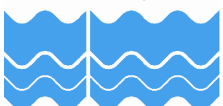



Harley Shute Road Hastings Parking Review 2022


[Return to index](#)

© Crown copyright. All rights reserved
East Sussex County Council
Licence No. 100019601 2022

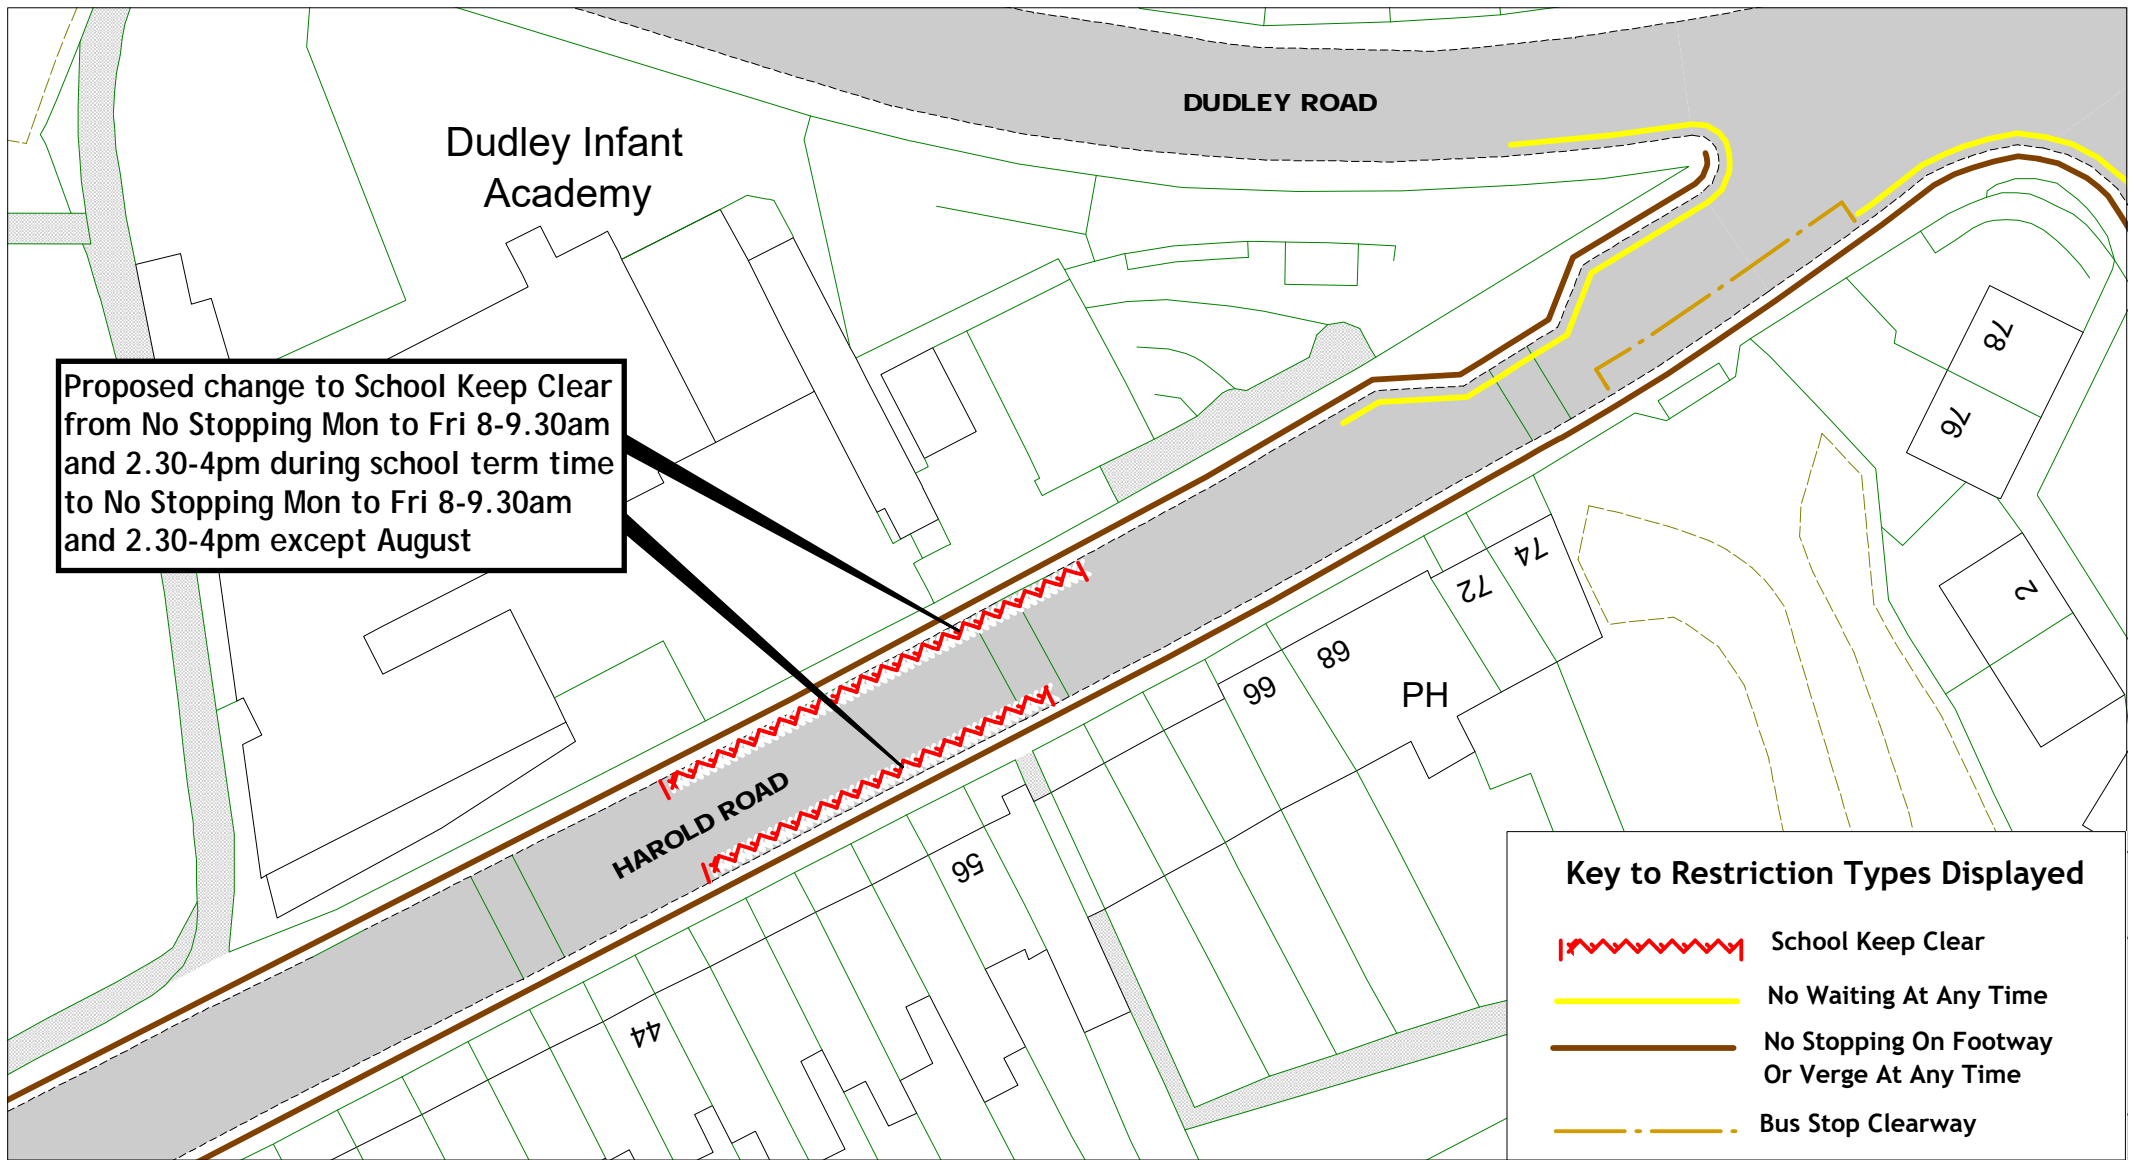


SCALE	1 : 1000
DATE	07/09/2022
DRAWING No.	HS22 21
DRAWN BY	

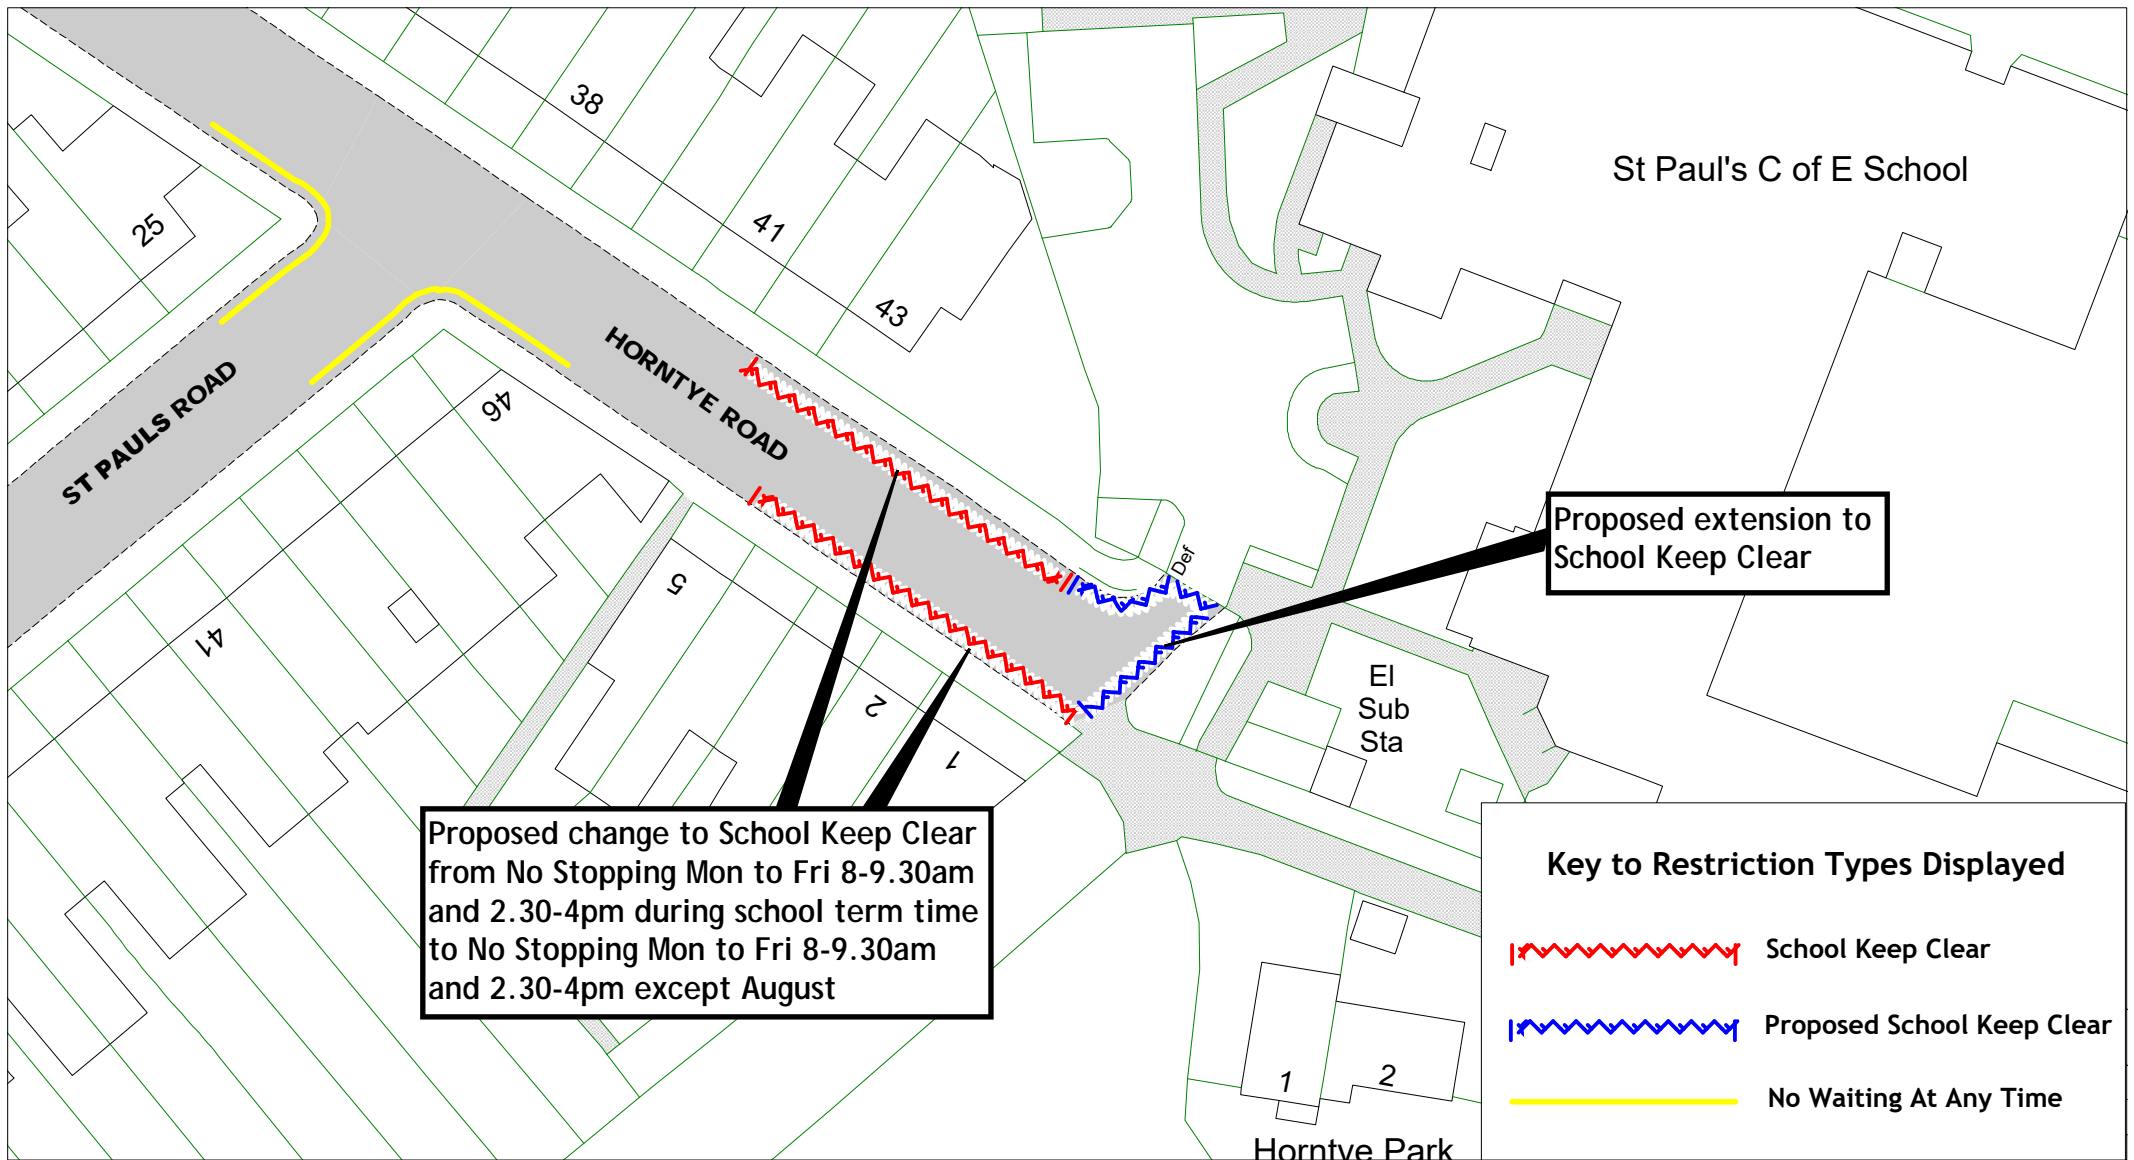


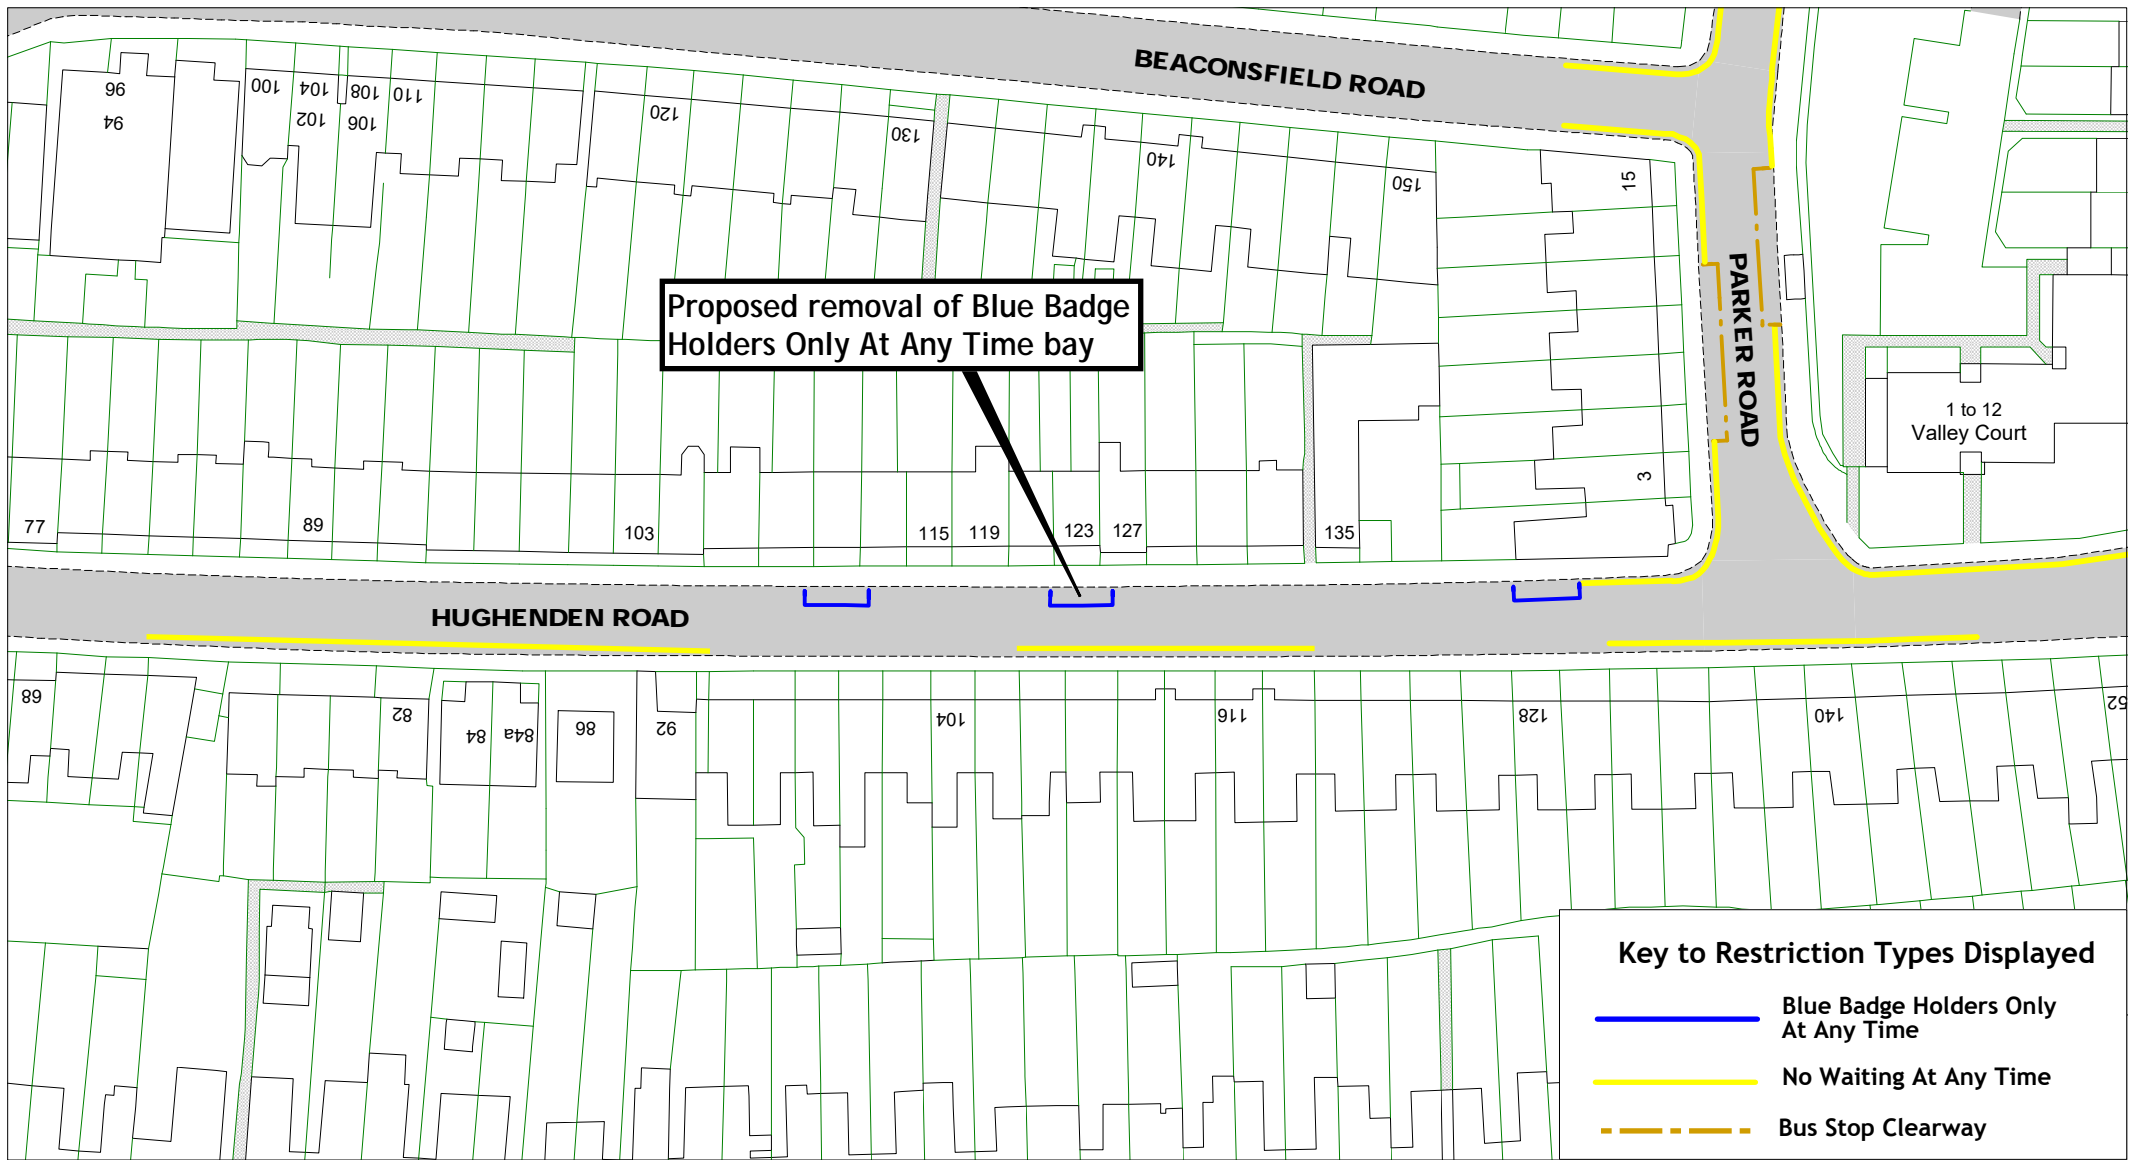




Key to Restriction Types Displayed

-  School Keep Clear
-  No Stopping On Footway Or Verge At Any Time
-  No Waiting At Any Time

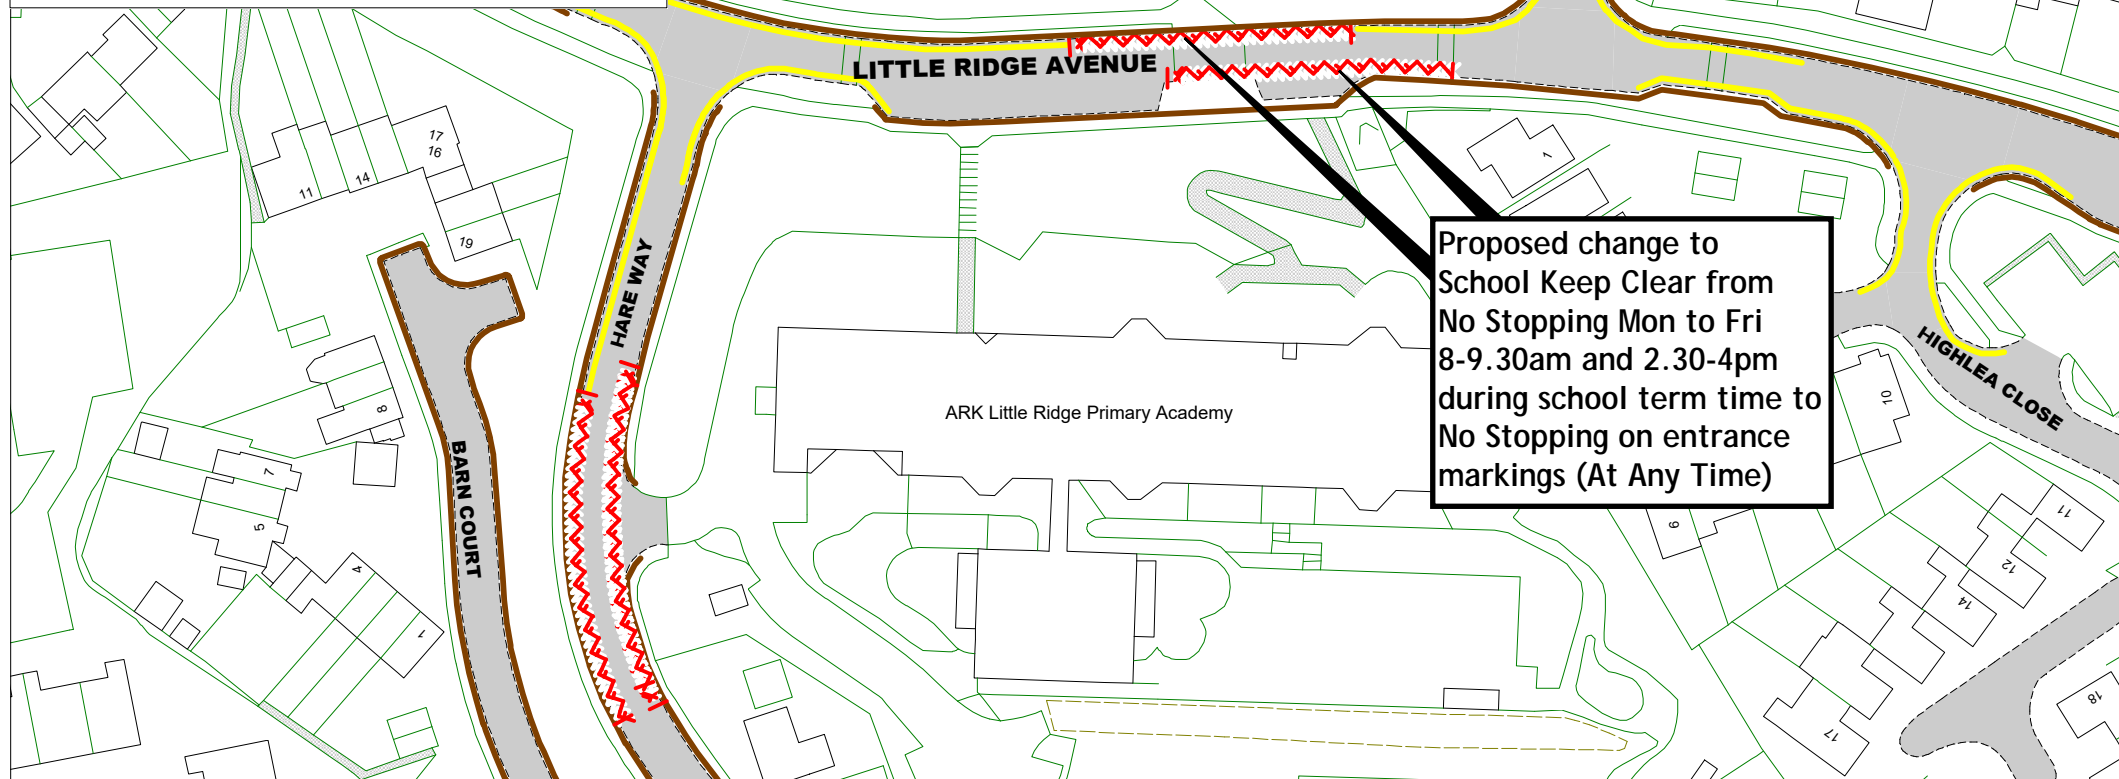


East Sussex
County Council

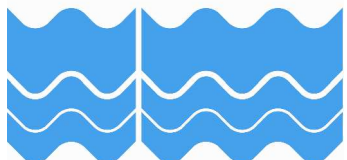



[Return to index](#)

Little Ridge Avenue
Hastings Parking Review 2022


SCALE	1 : 1000
DATE	07/09/2022
DRAWING No.	HS22 25
DRAWN BY	
© Crown copyright. All rights reserved East Sussex County Council Licence No. 100019601 2022	

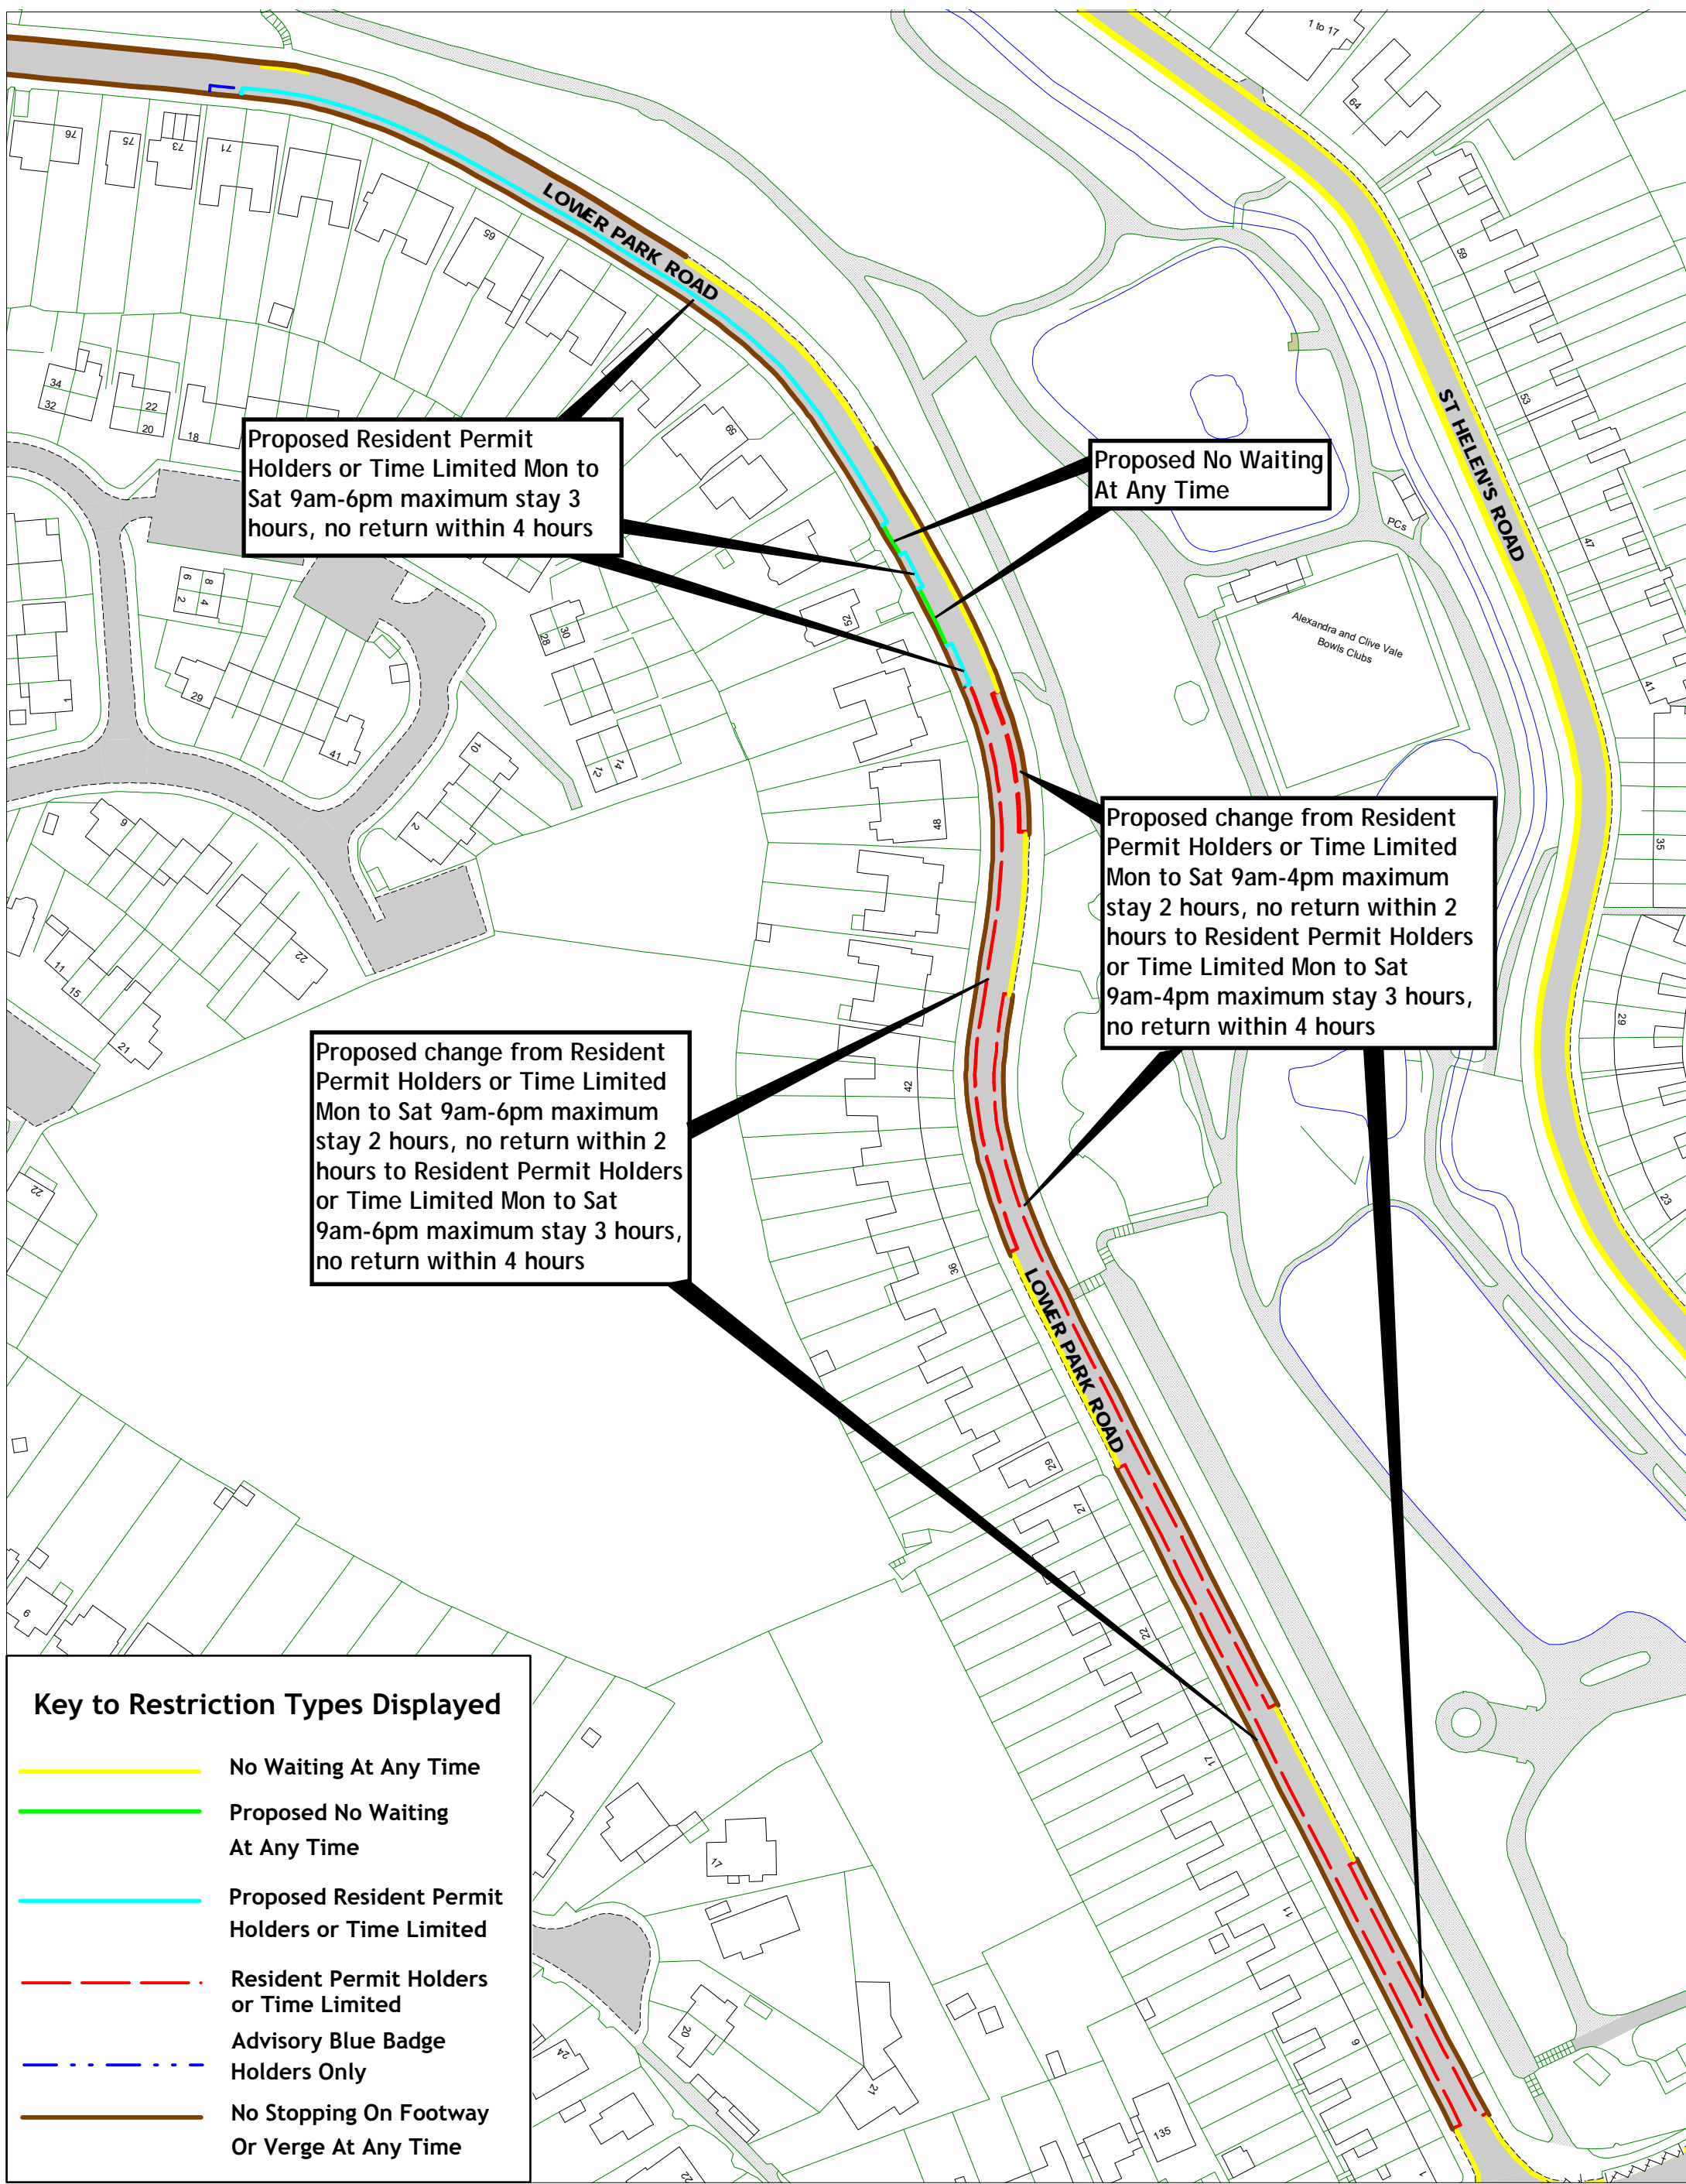

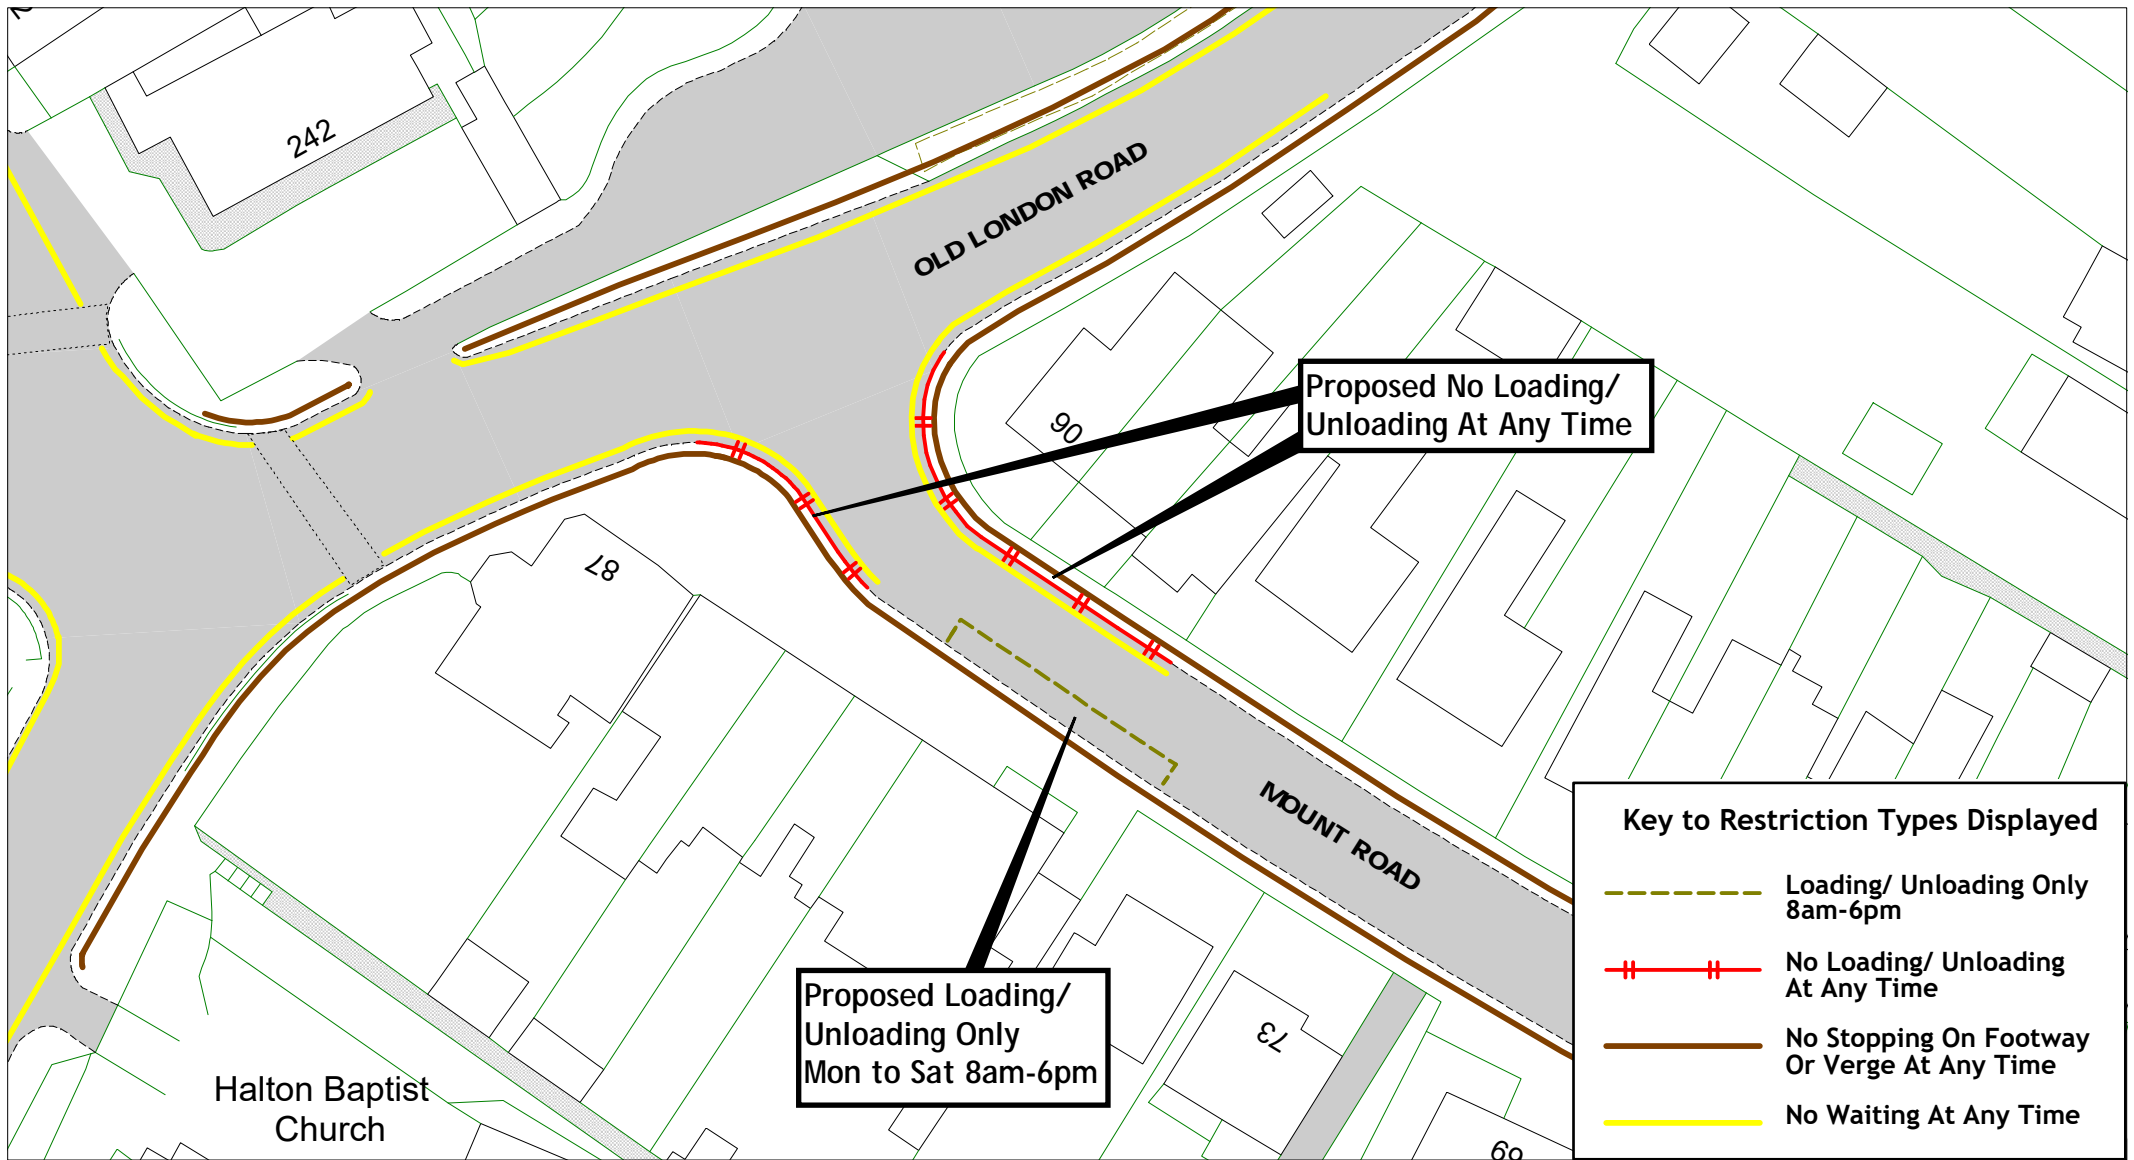

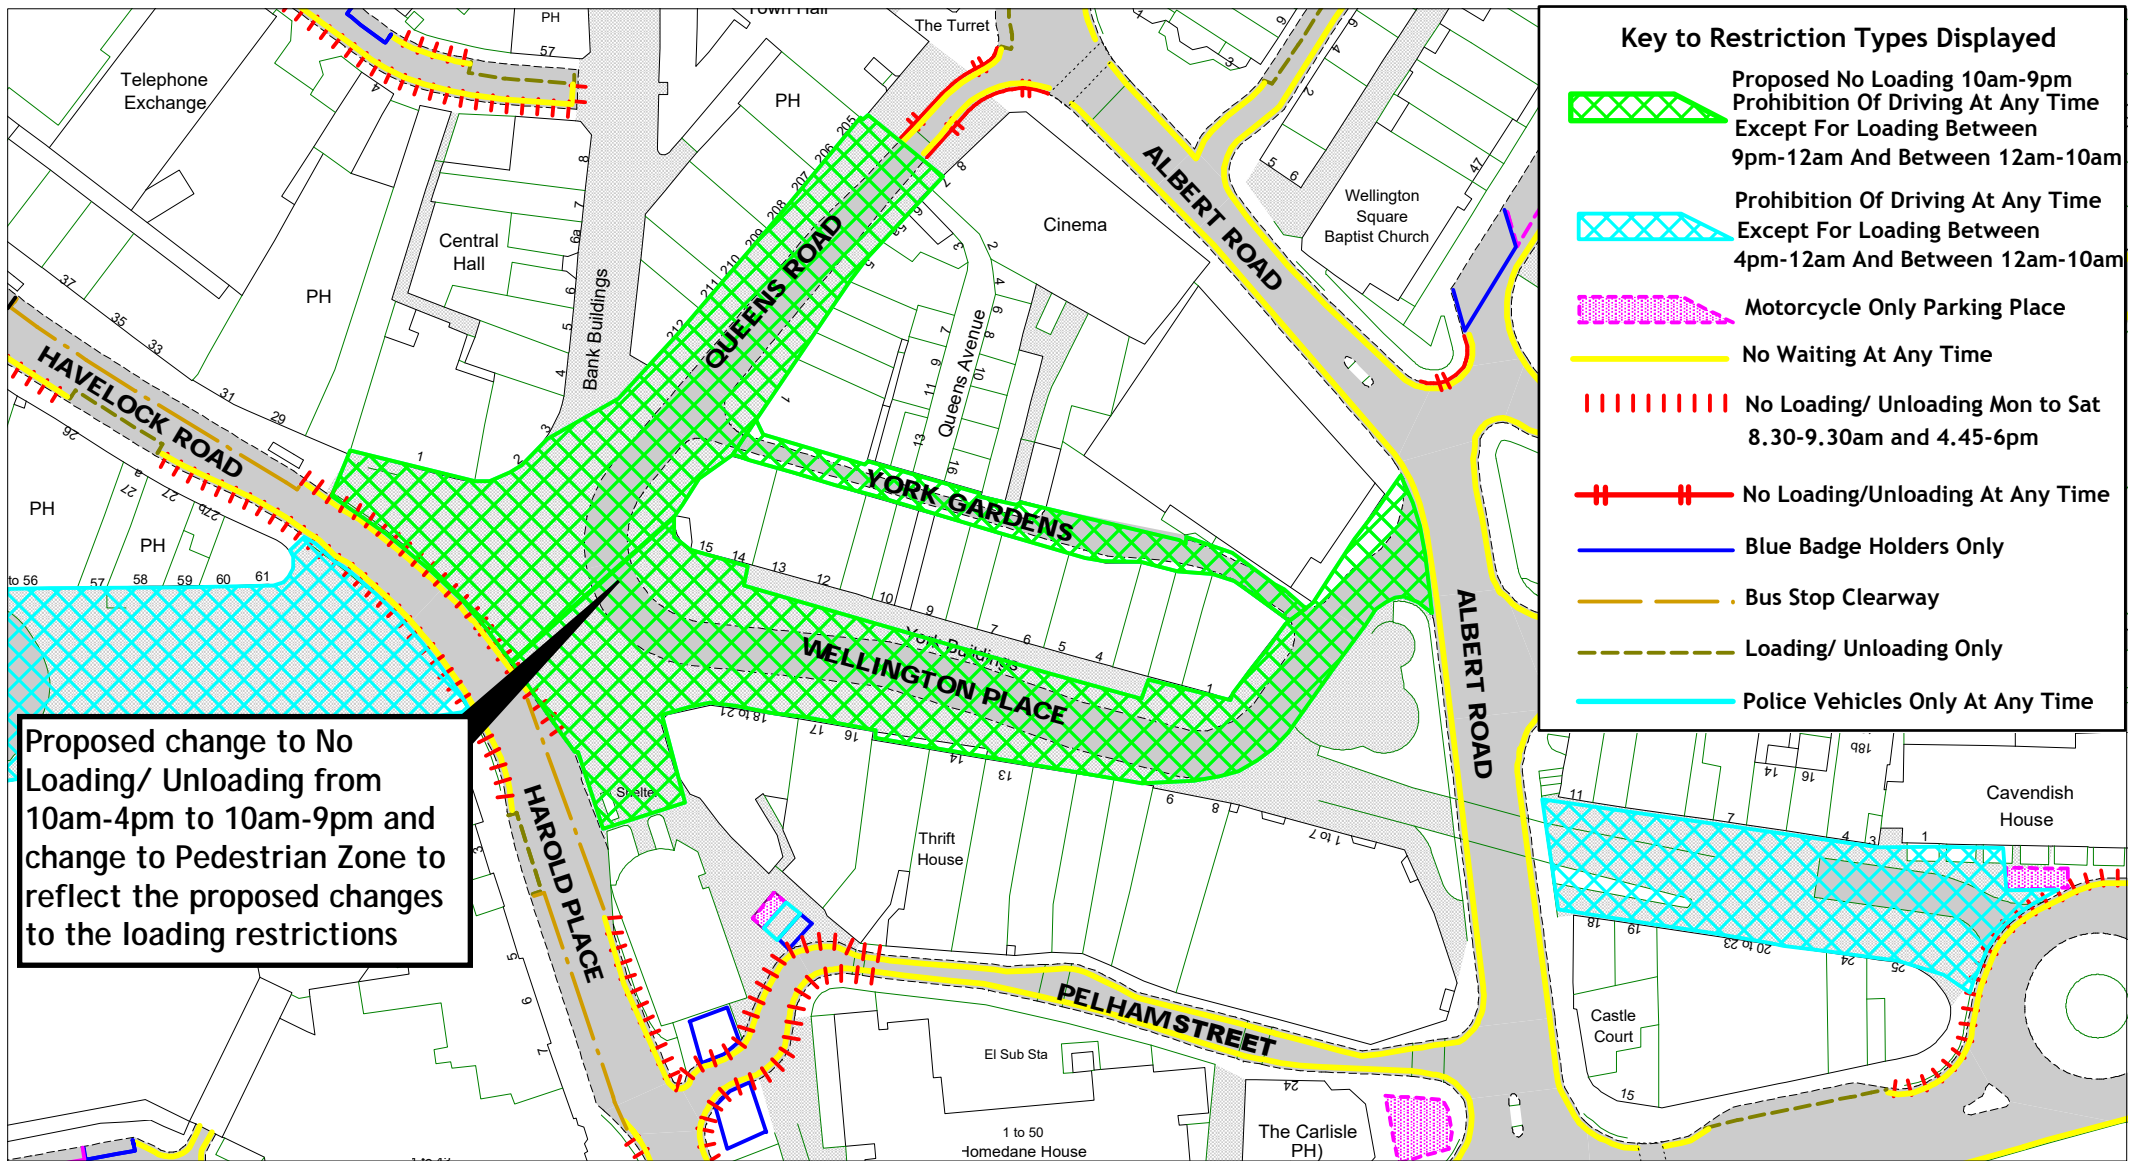

East Sussex
County Council

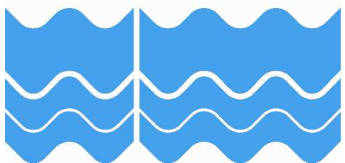



Queens Road, Wellington Place, York Gardens
Hastings Parking Review 2022



[Return to index](#)

SCALE	1 : 1100
DATE	09/09/2022
DRAWING No.	HS22 28
DRAWN BY	

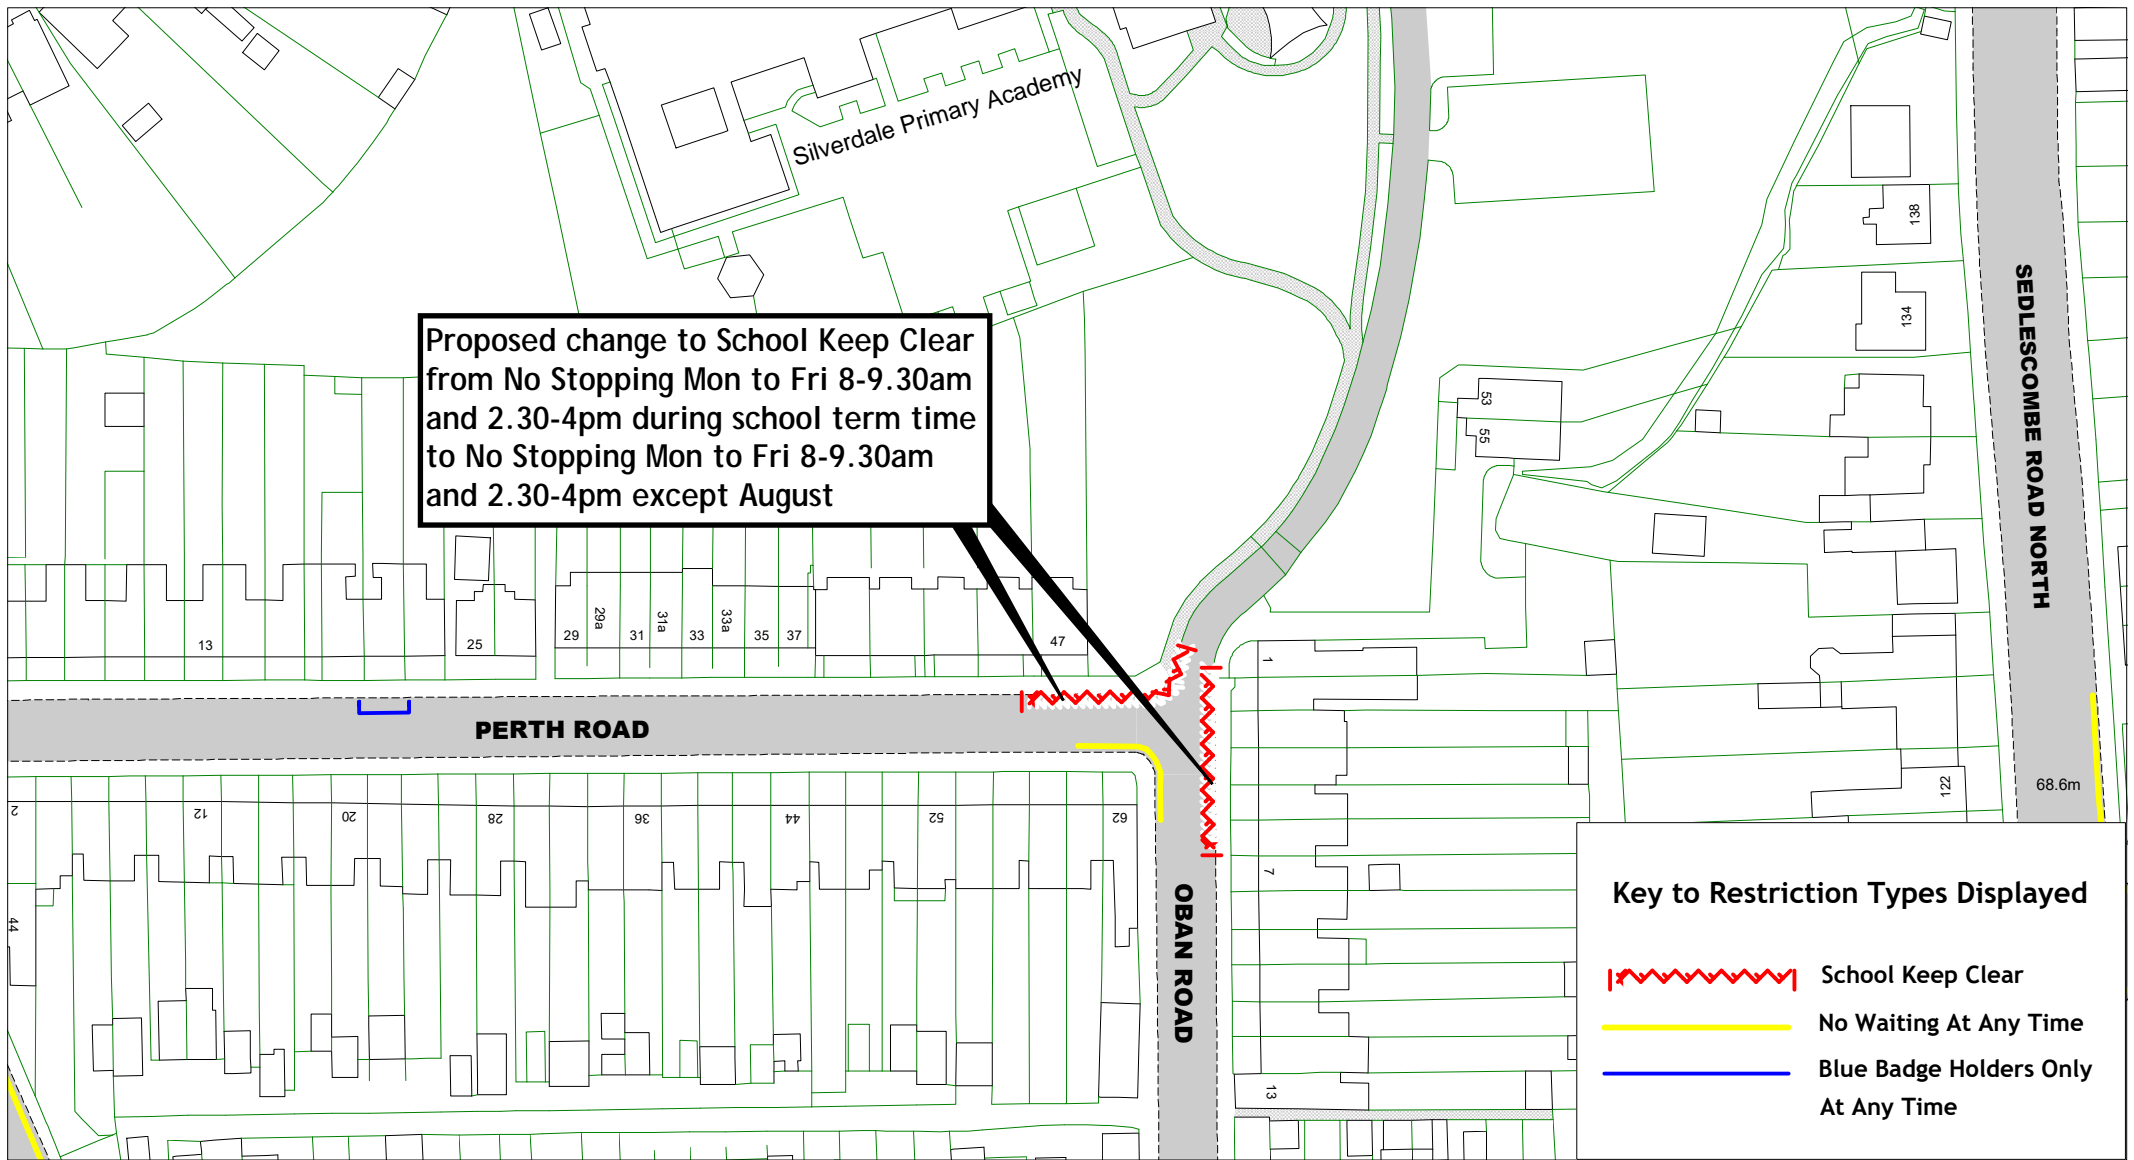
© Crown copyright. All rights reserved
East Sussex County Council
Licence No. 100019601 2022

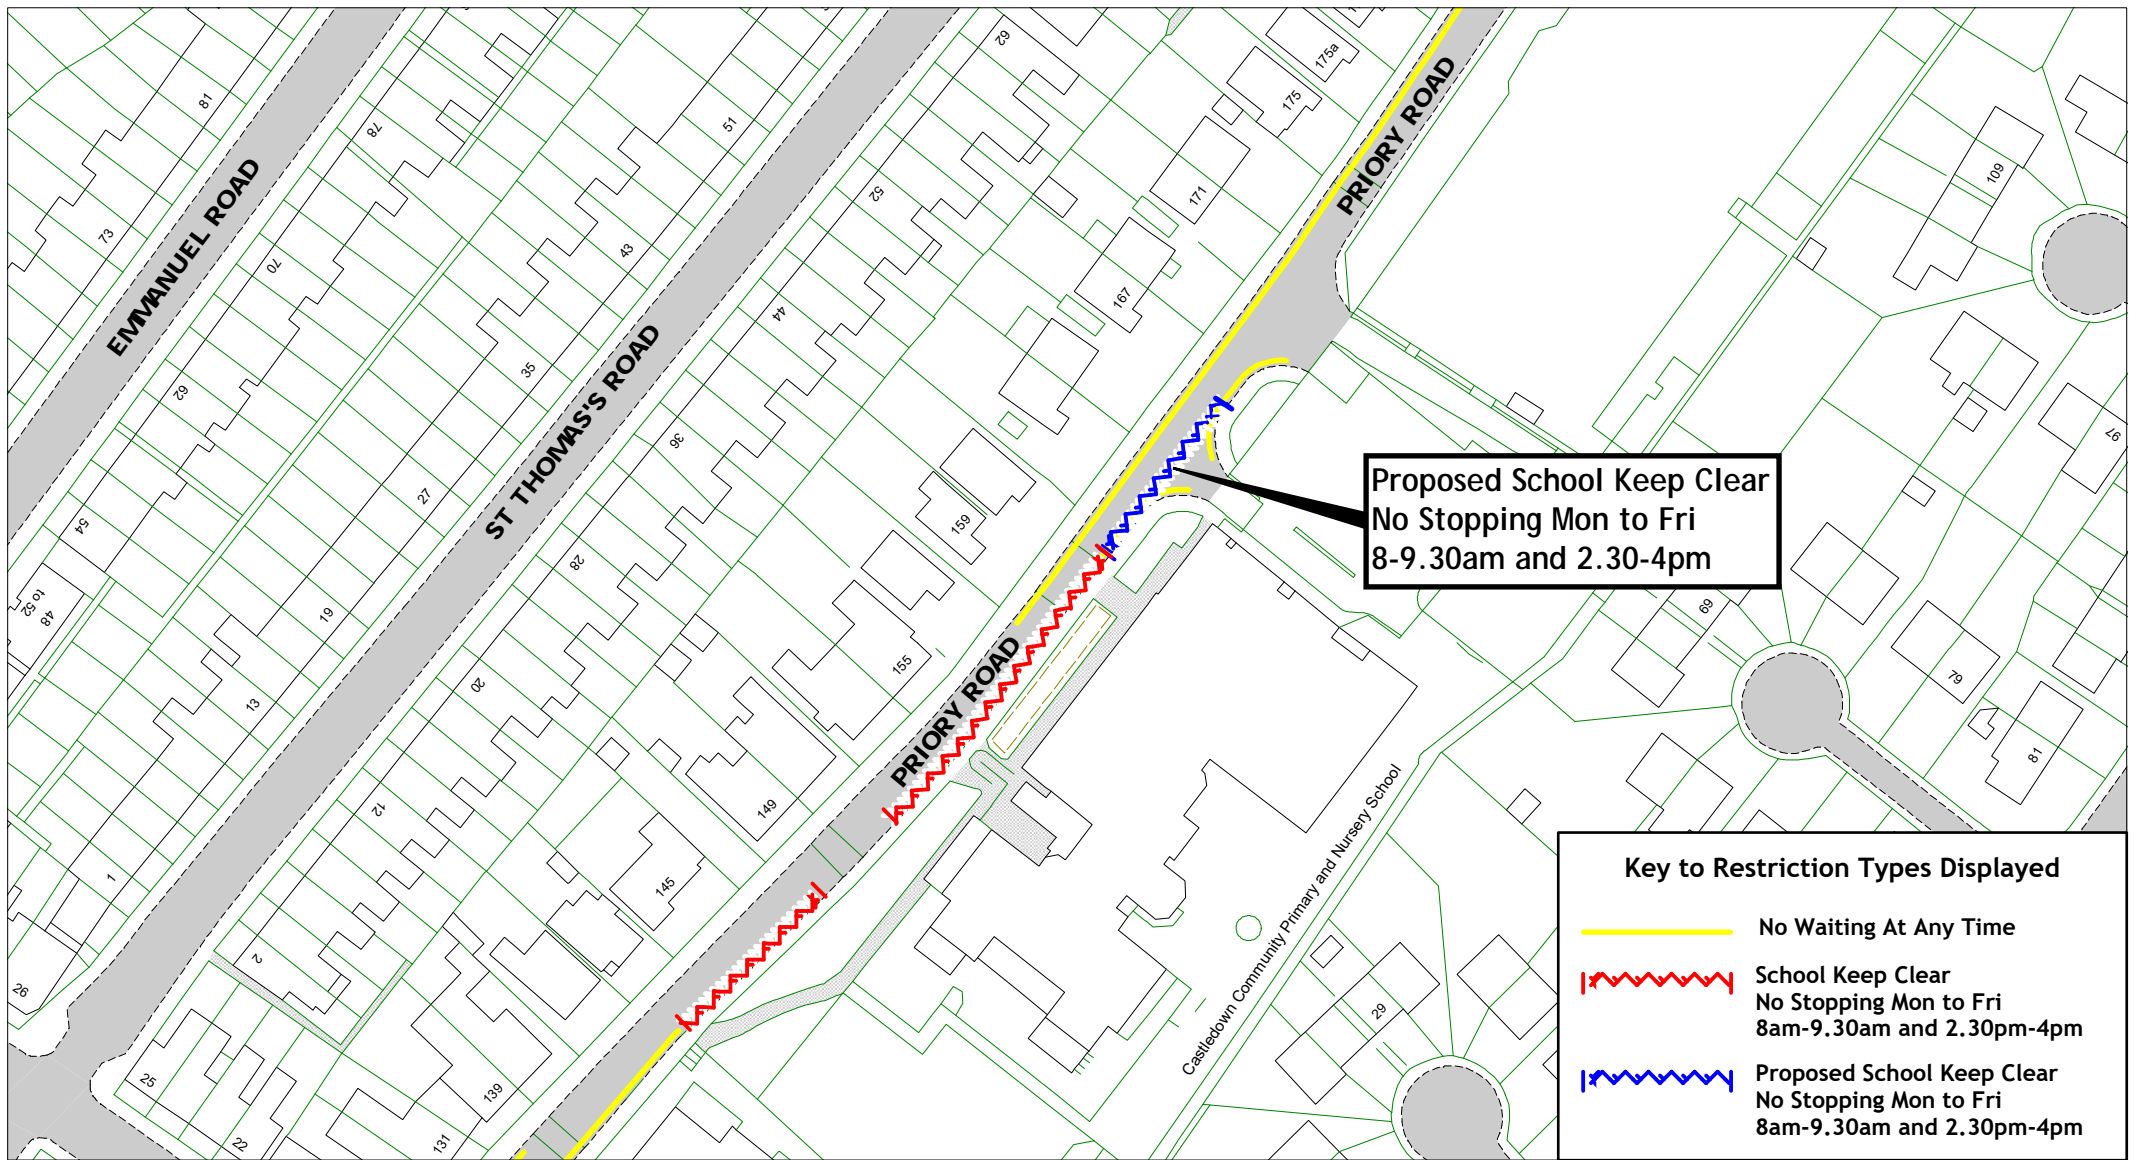




		<p>Priory Road Hastings Parking Review 2022</p>		SCALE	1 : 1000
				DATE	27/09/2022
				DRAWING No.	HS22 30
				DRAWN BY	
				<p>© Crown copyright. All rights reserved East Sussex County Council Licence No. 100019601 2022</p>	

[Return to index](#)

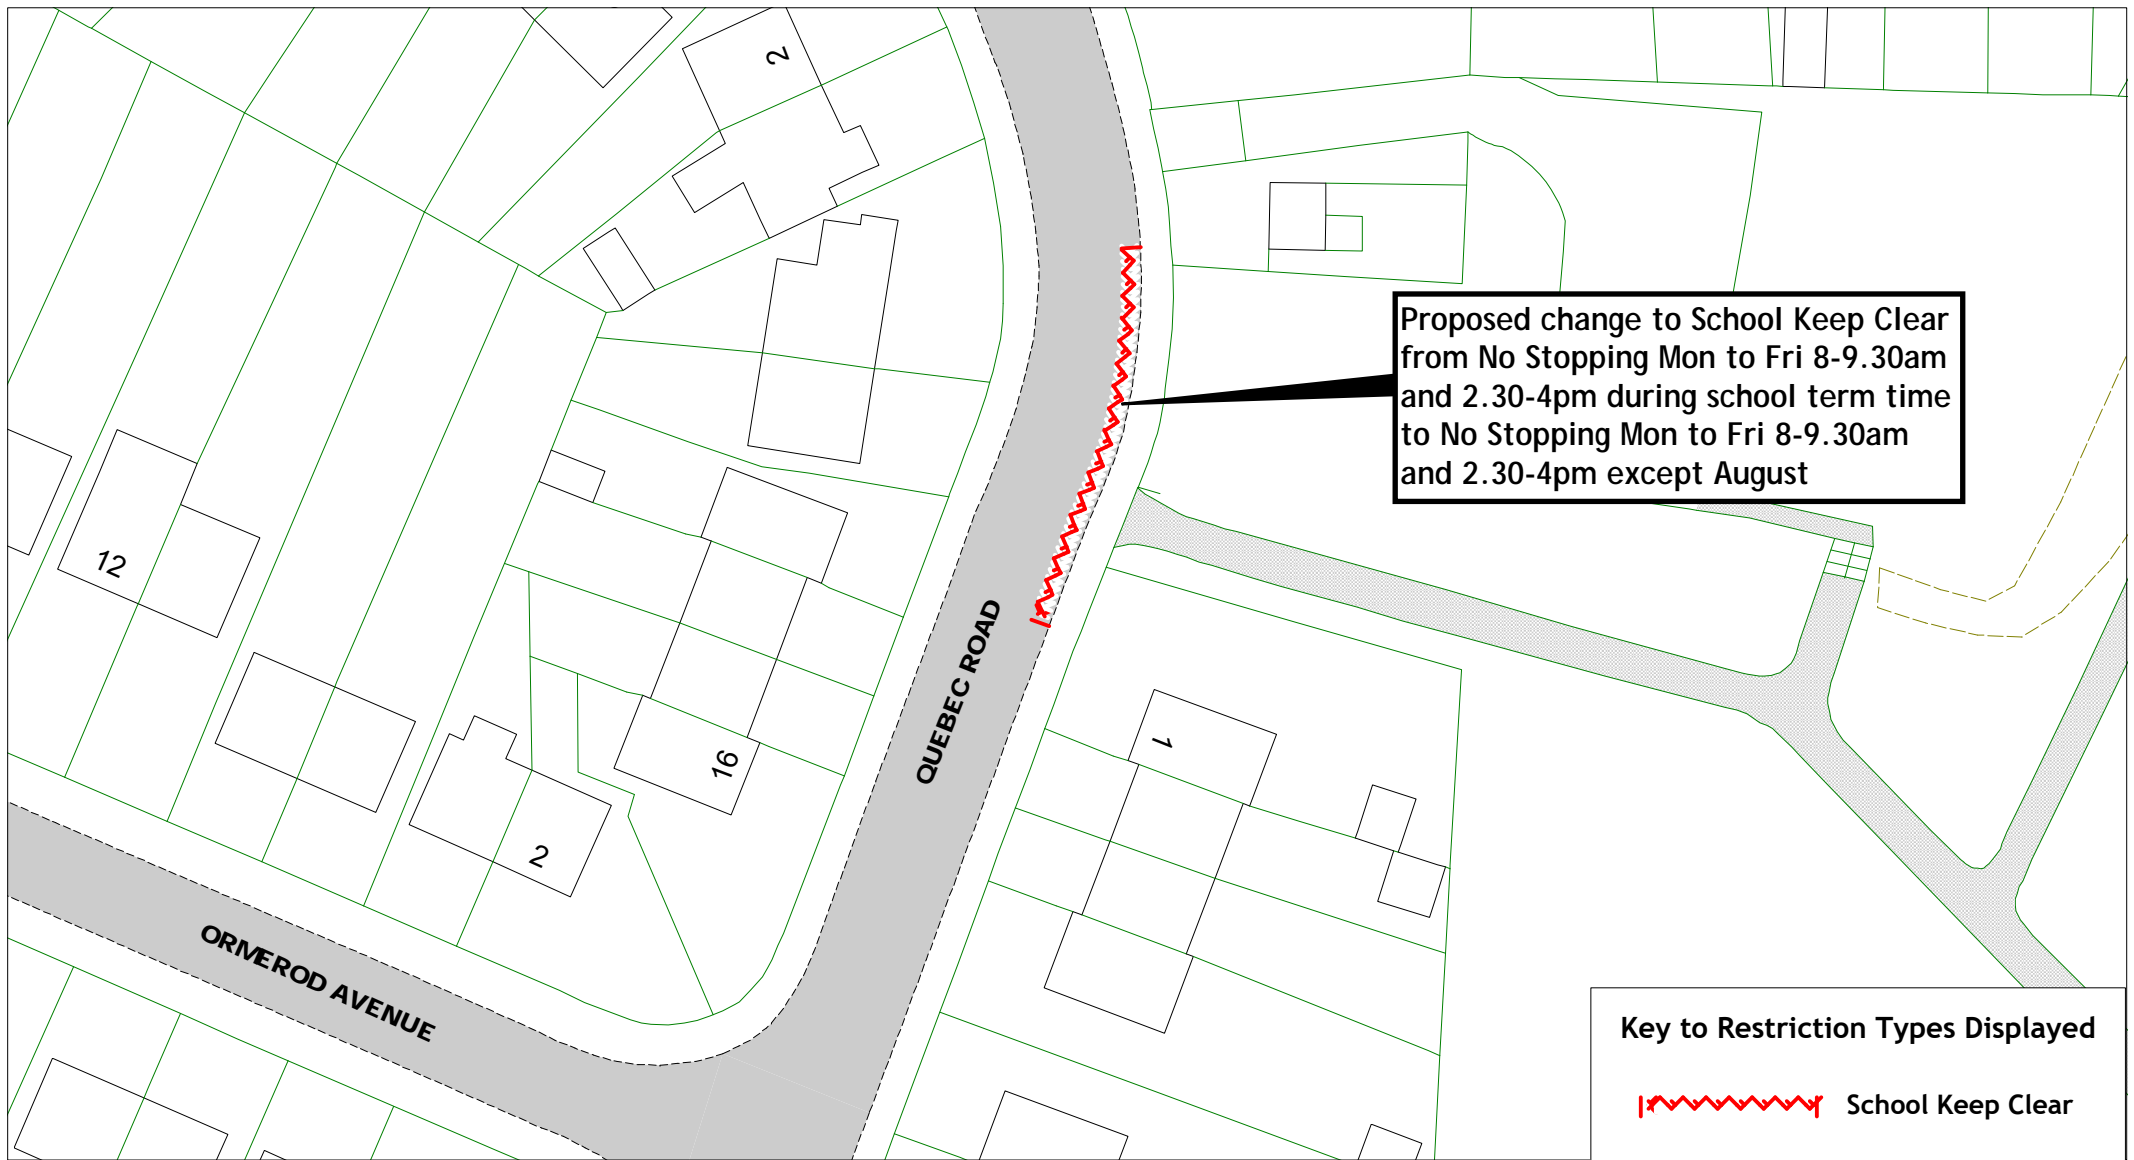


Key to Restriction Types Displayed

- Pay and Display Only 9am-6pm
- - - Permit Holders or Pay and Display 9am-8pm maximum stay 2 hours, no return within 2 hours
- Resident Permits Only 9am-8pm
- Blue Badge Holders Only At Any Time
- . - Bus Stop Clearway
- No Waiting At Any Time

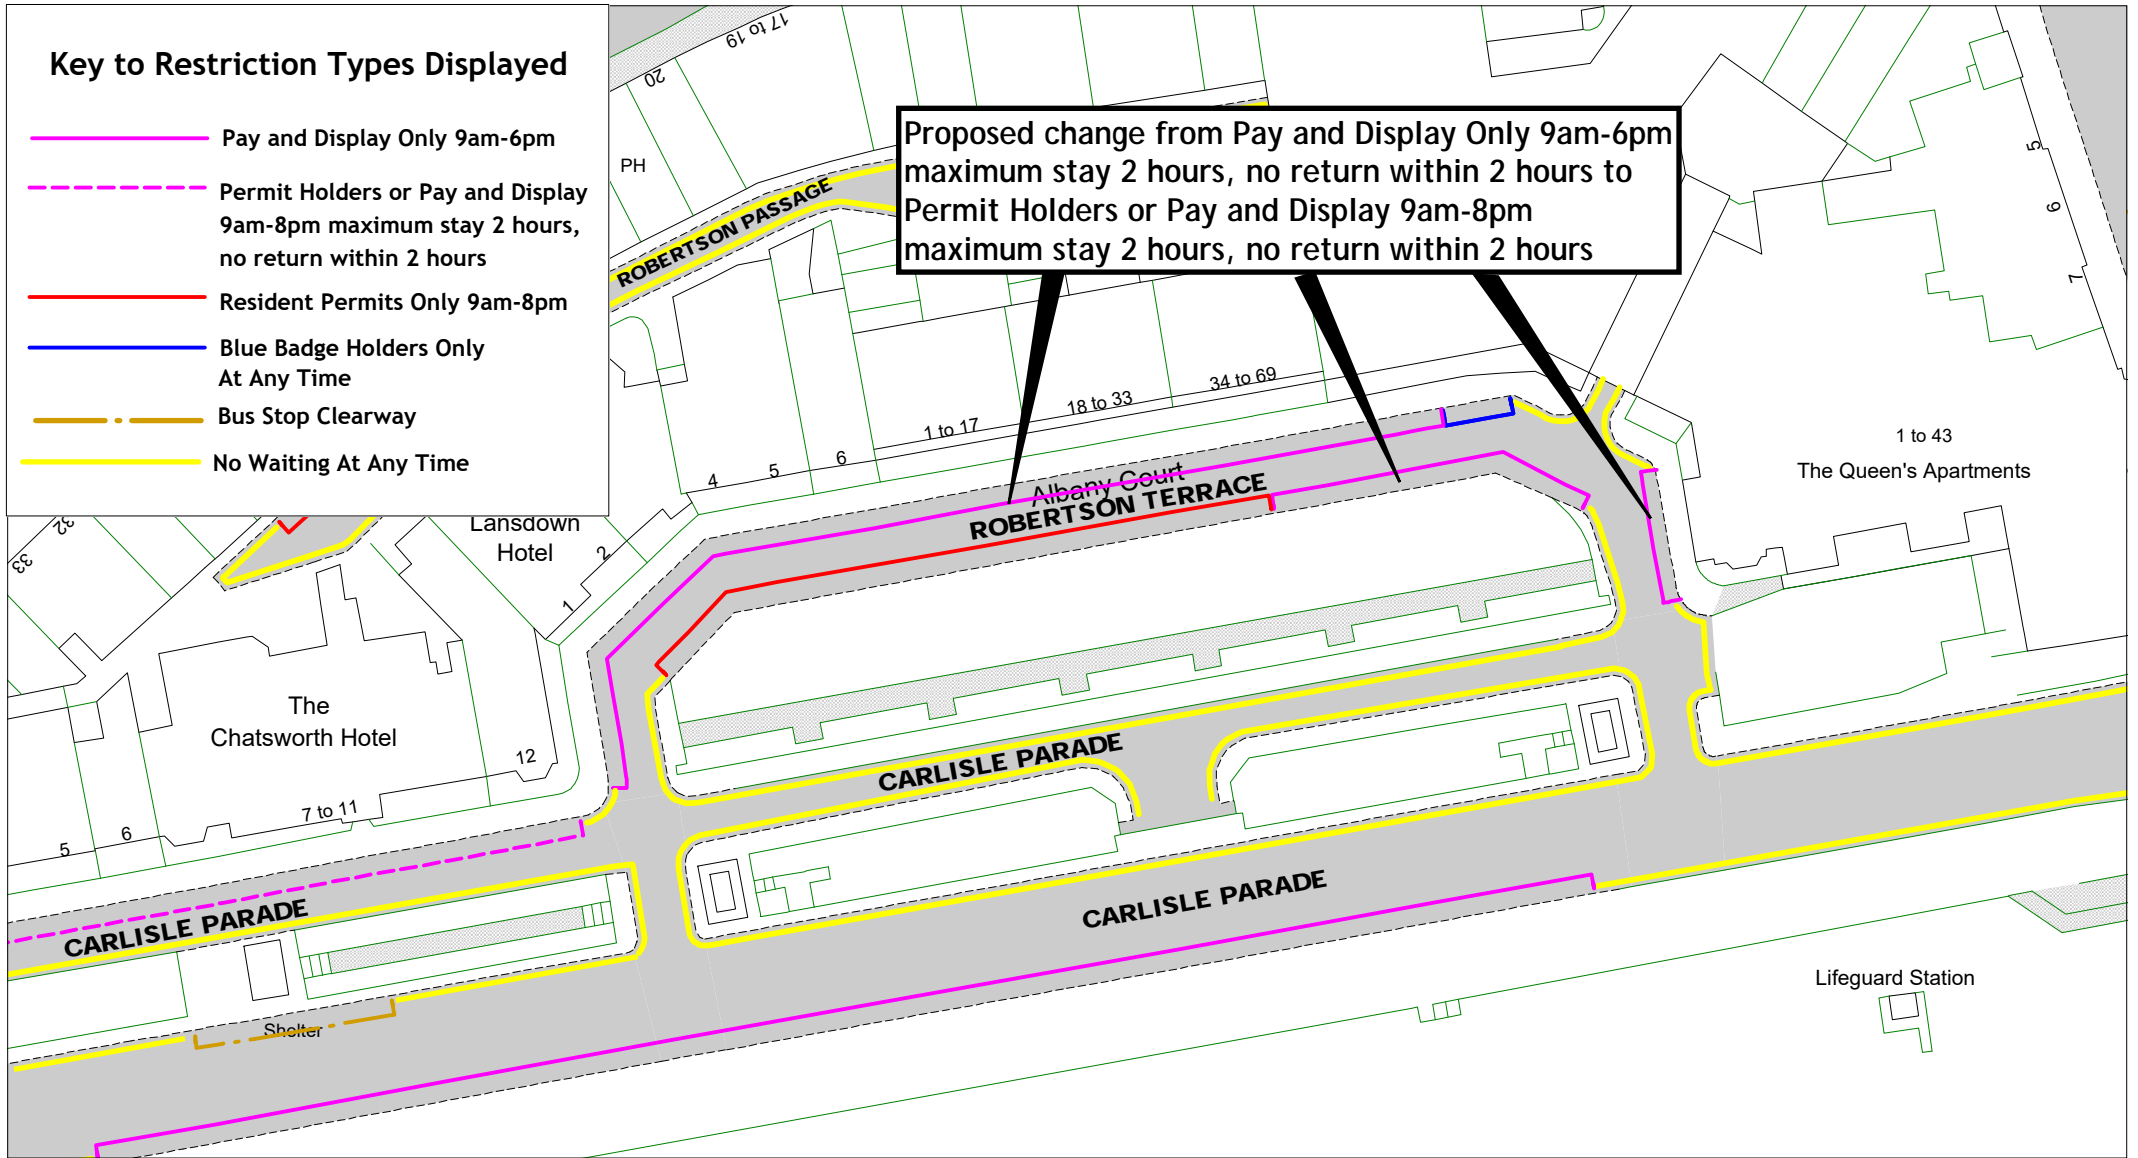


East Sussex
County Council

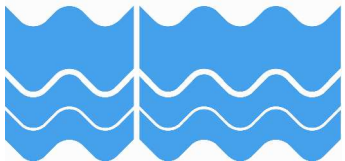



[Return to index](#)

Robertson Terrace
Hastings Parking Review 2022

SCALE	1 : 800
DATE	28/09/2022
DRAWING No.	HS22 32
DRAWN BY	
© Crown copyright. All rights reserved East Sussex County Council Licence No. 100019601 2022	

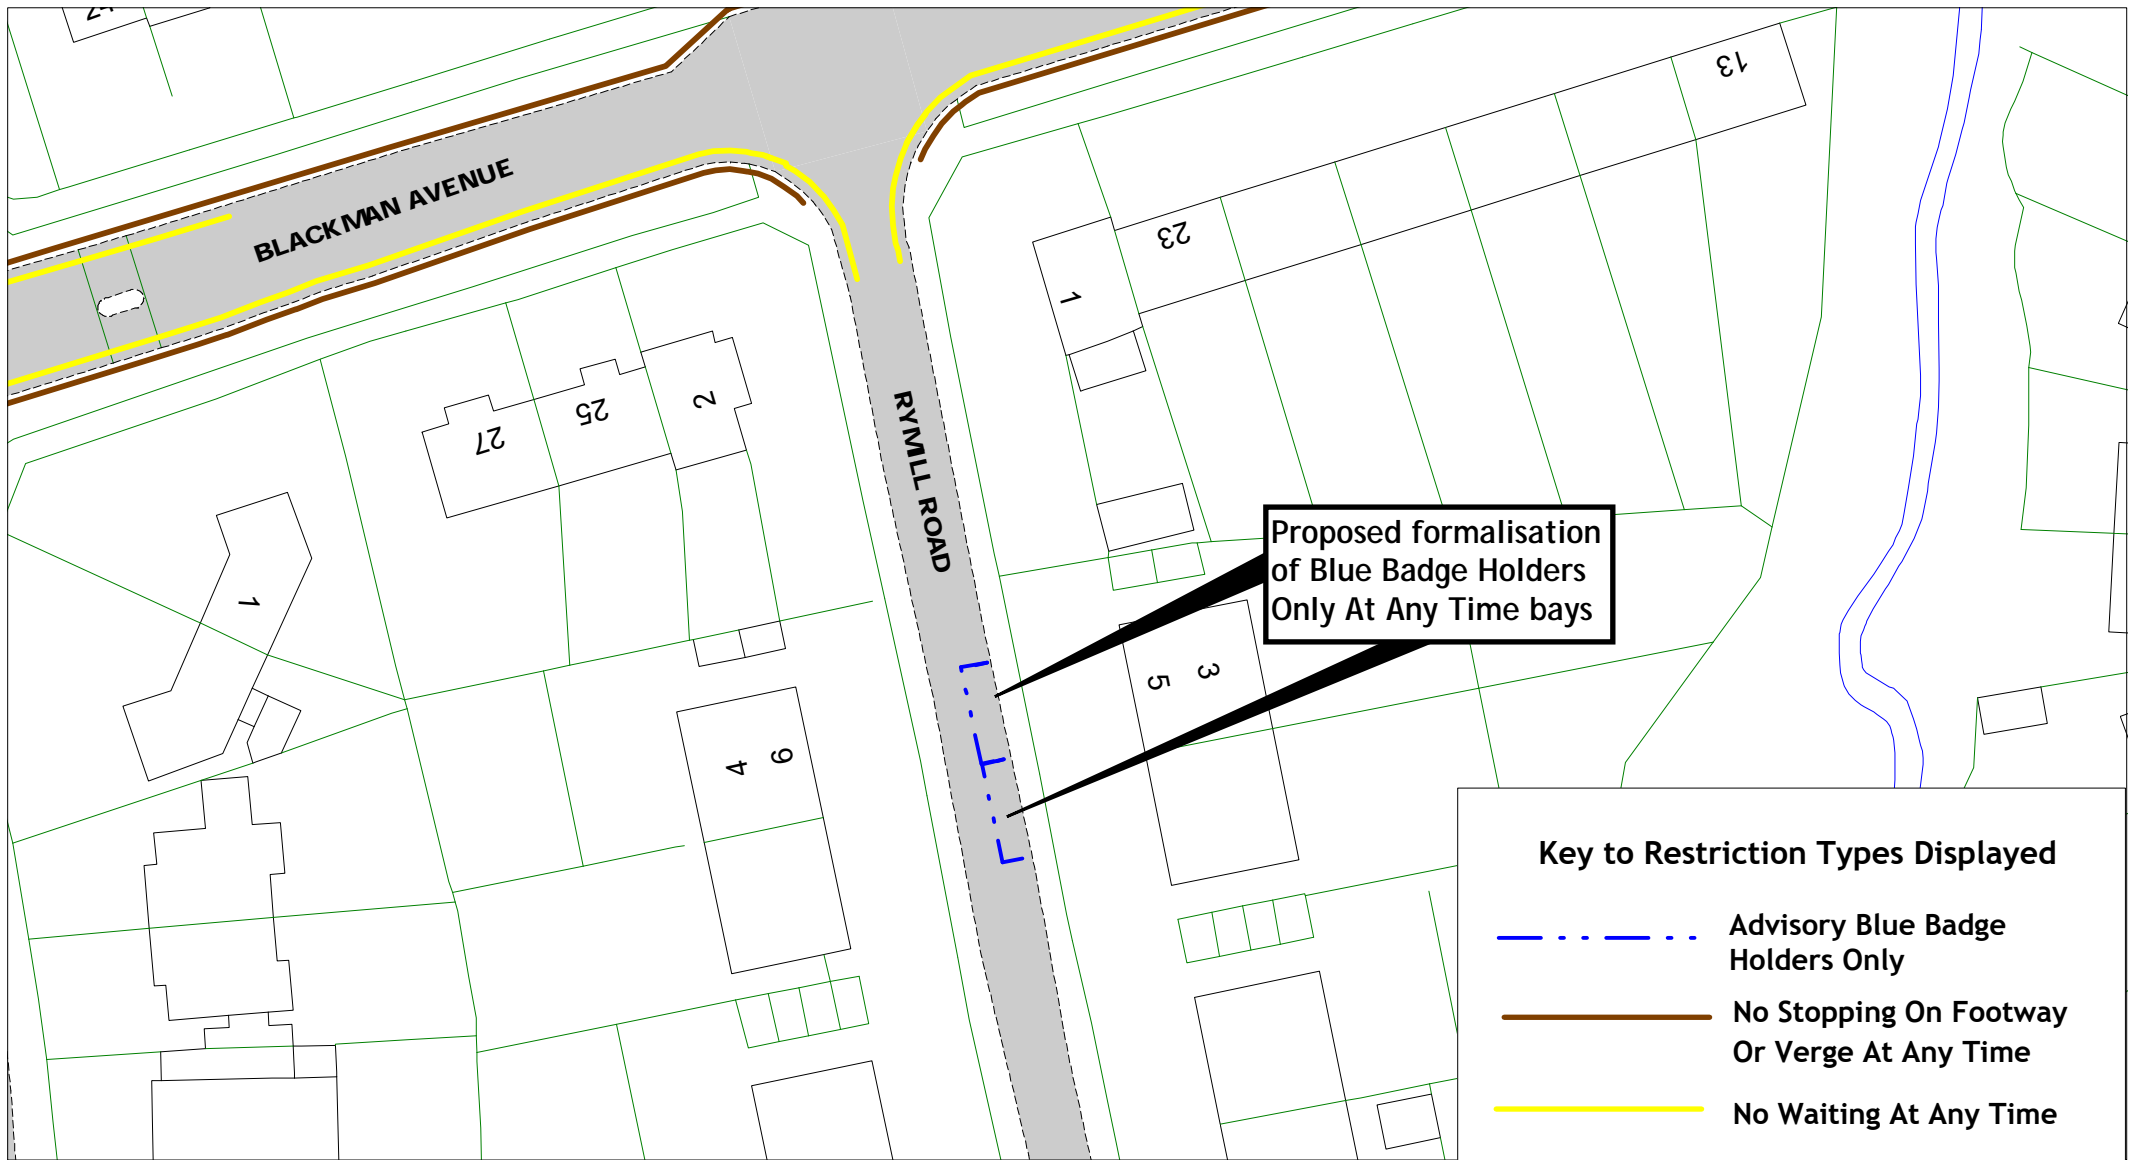

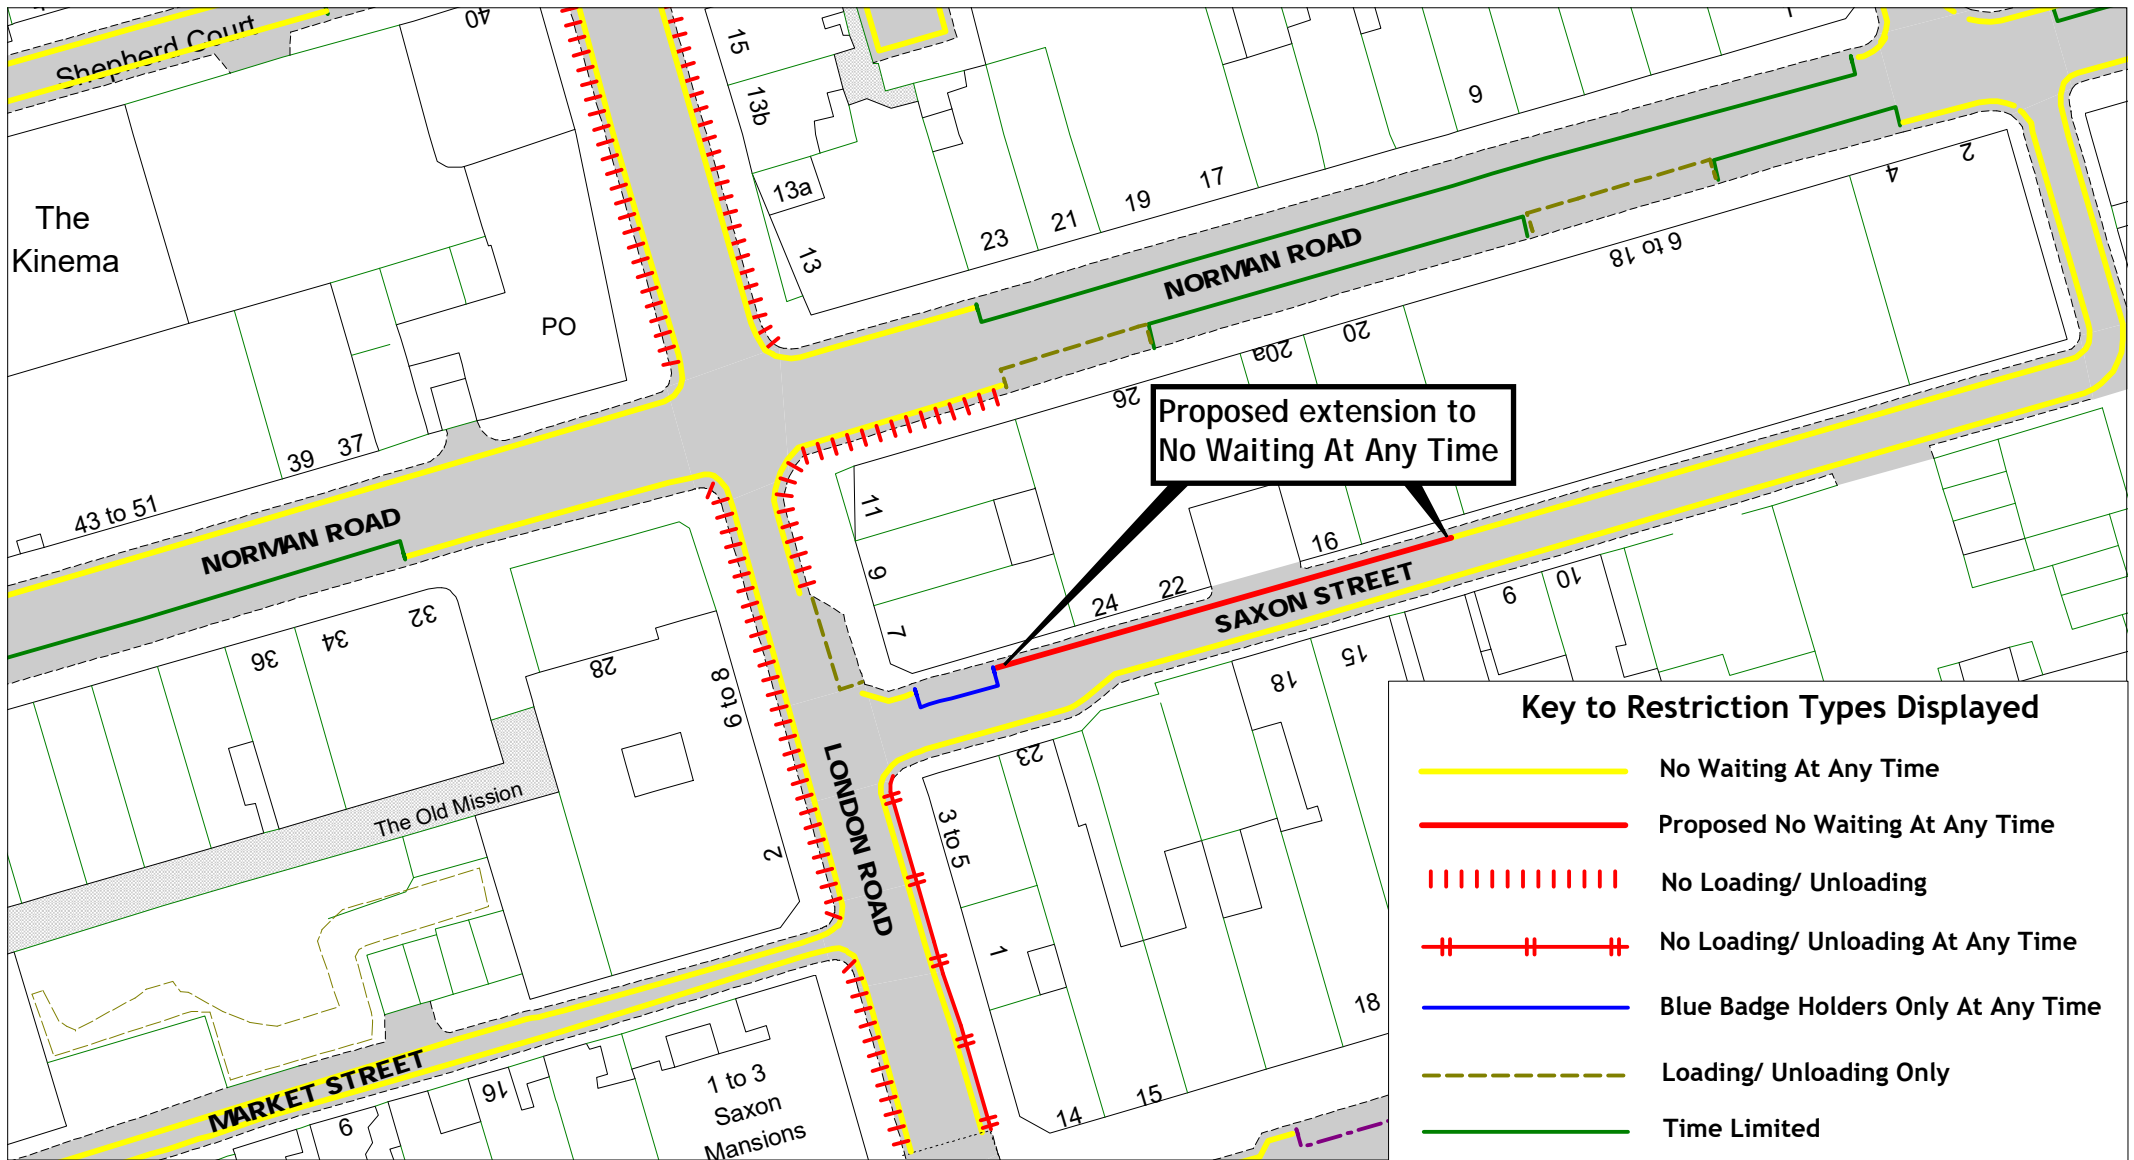

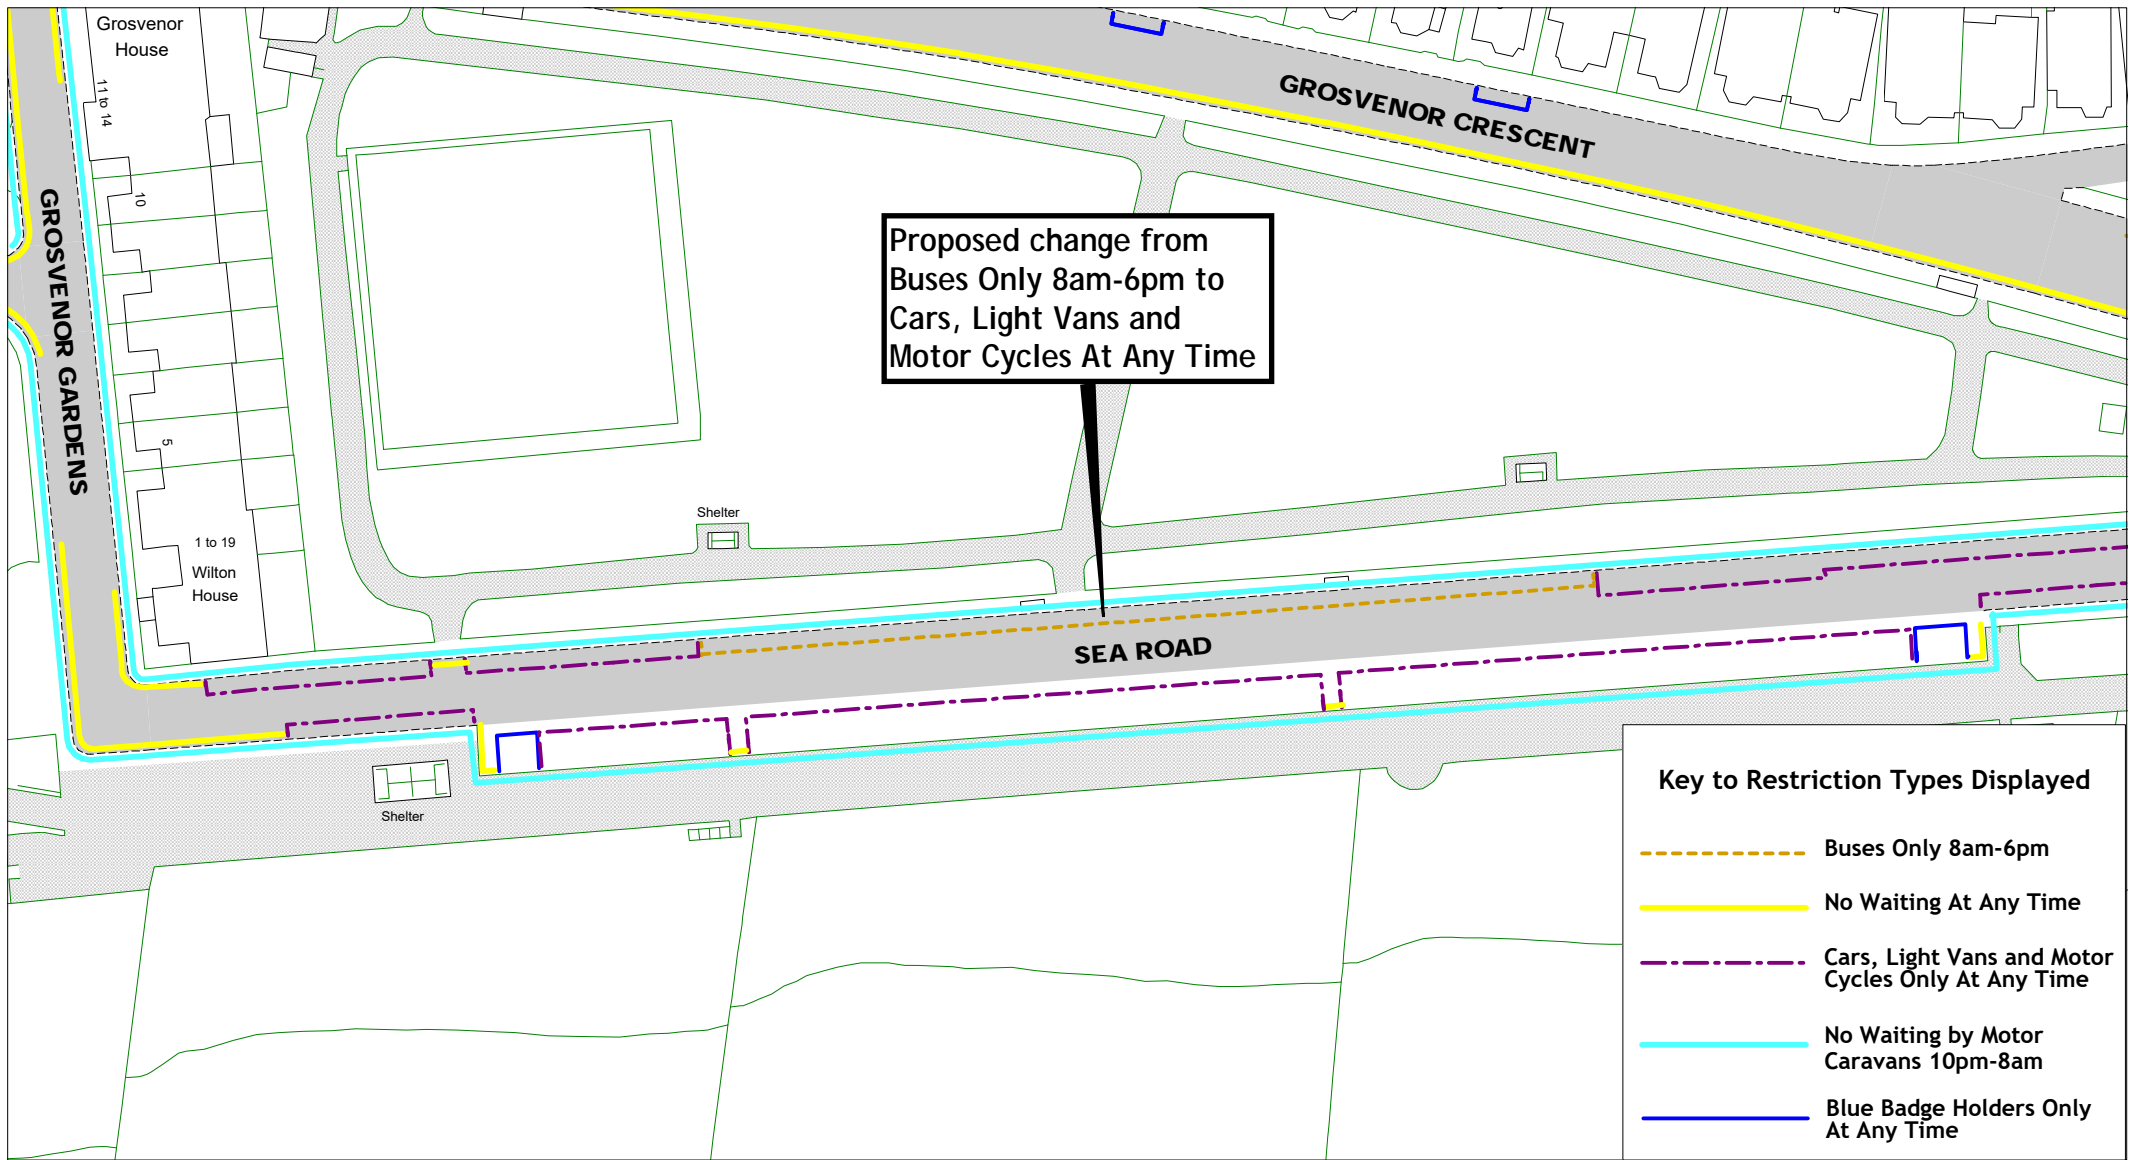

[Return to index](#)

