

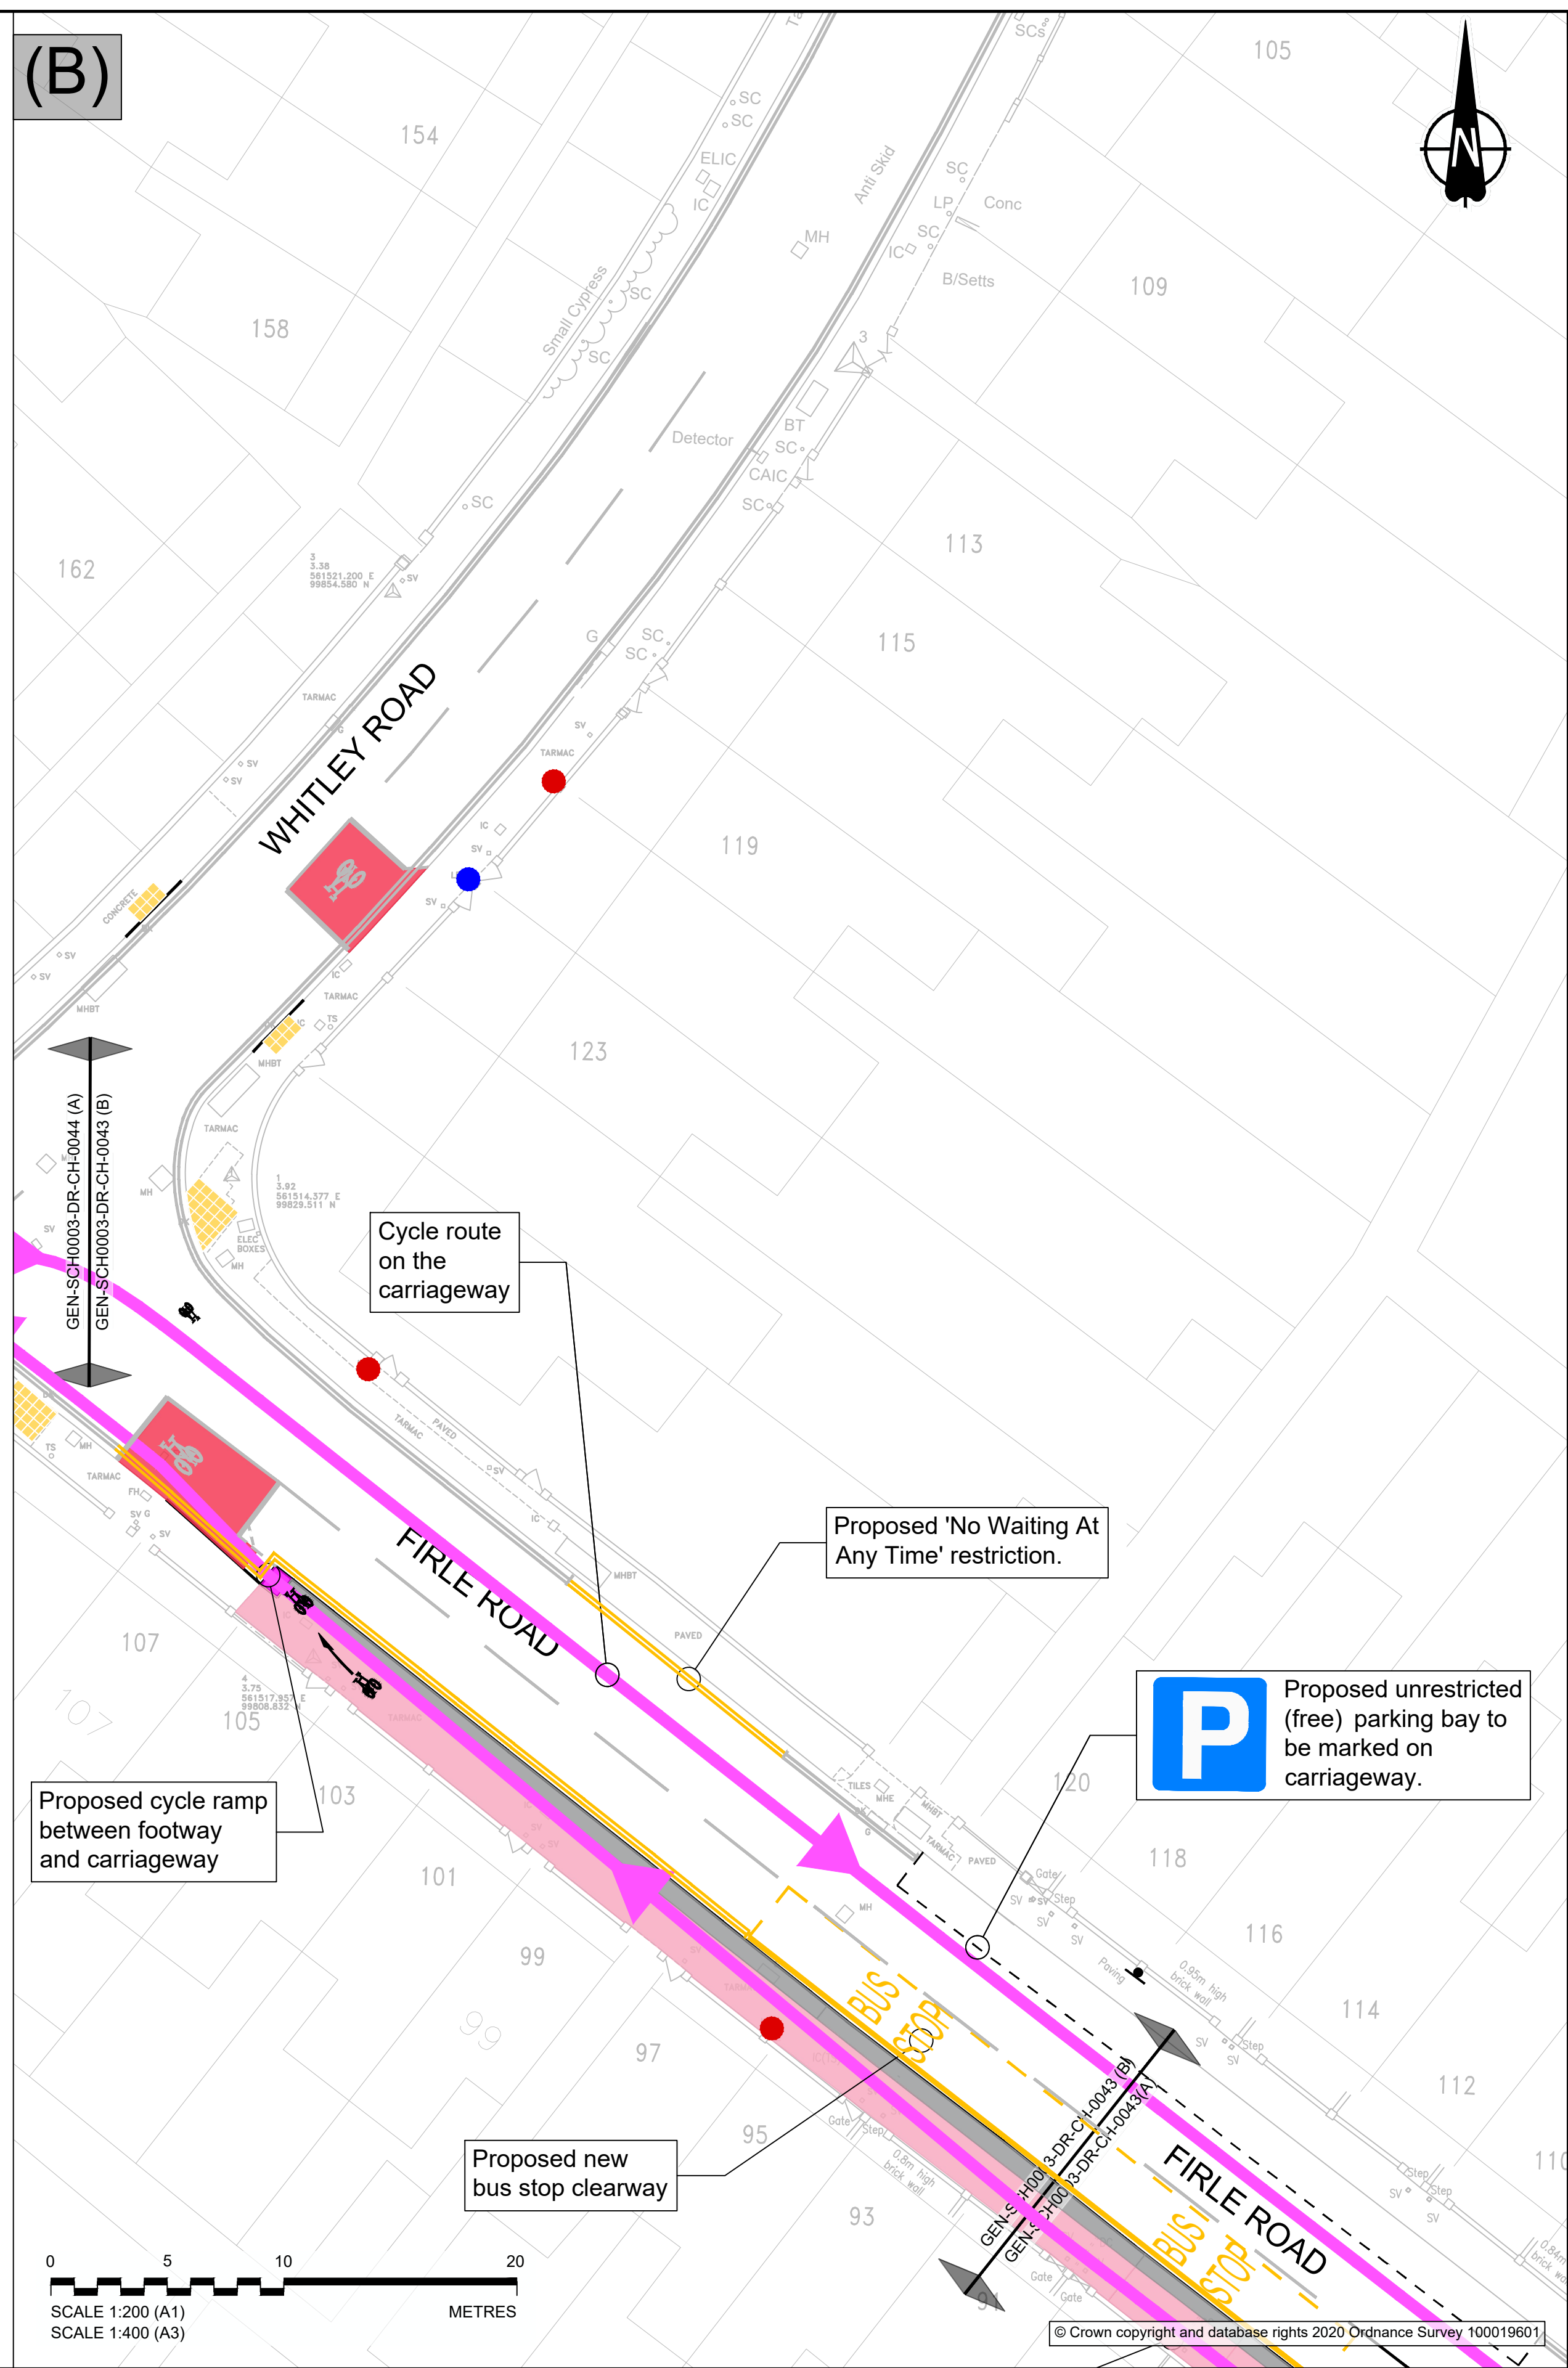


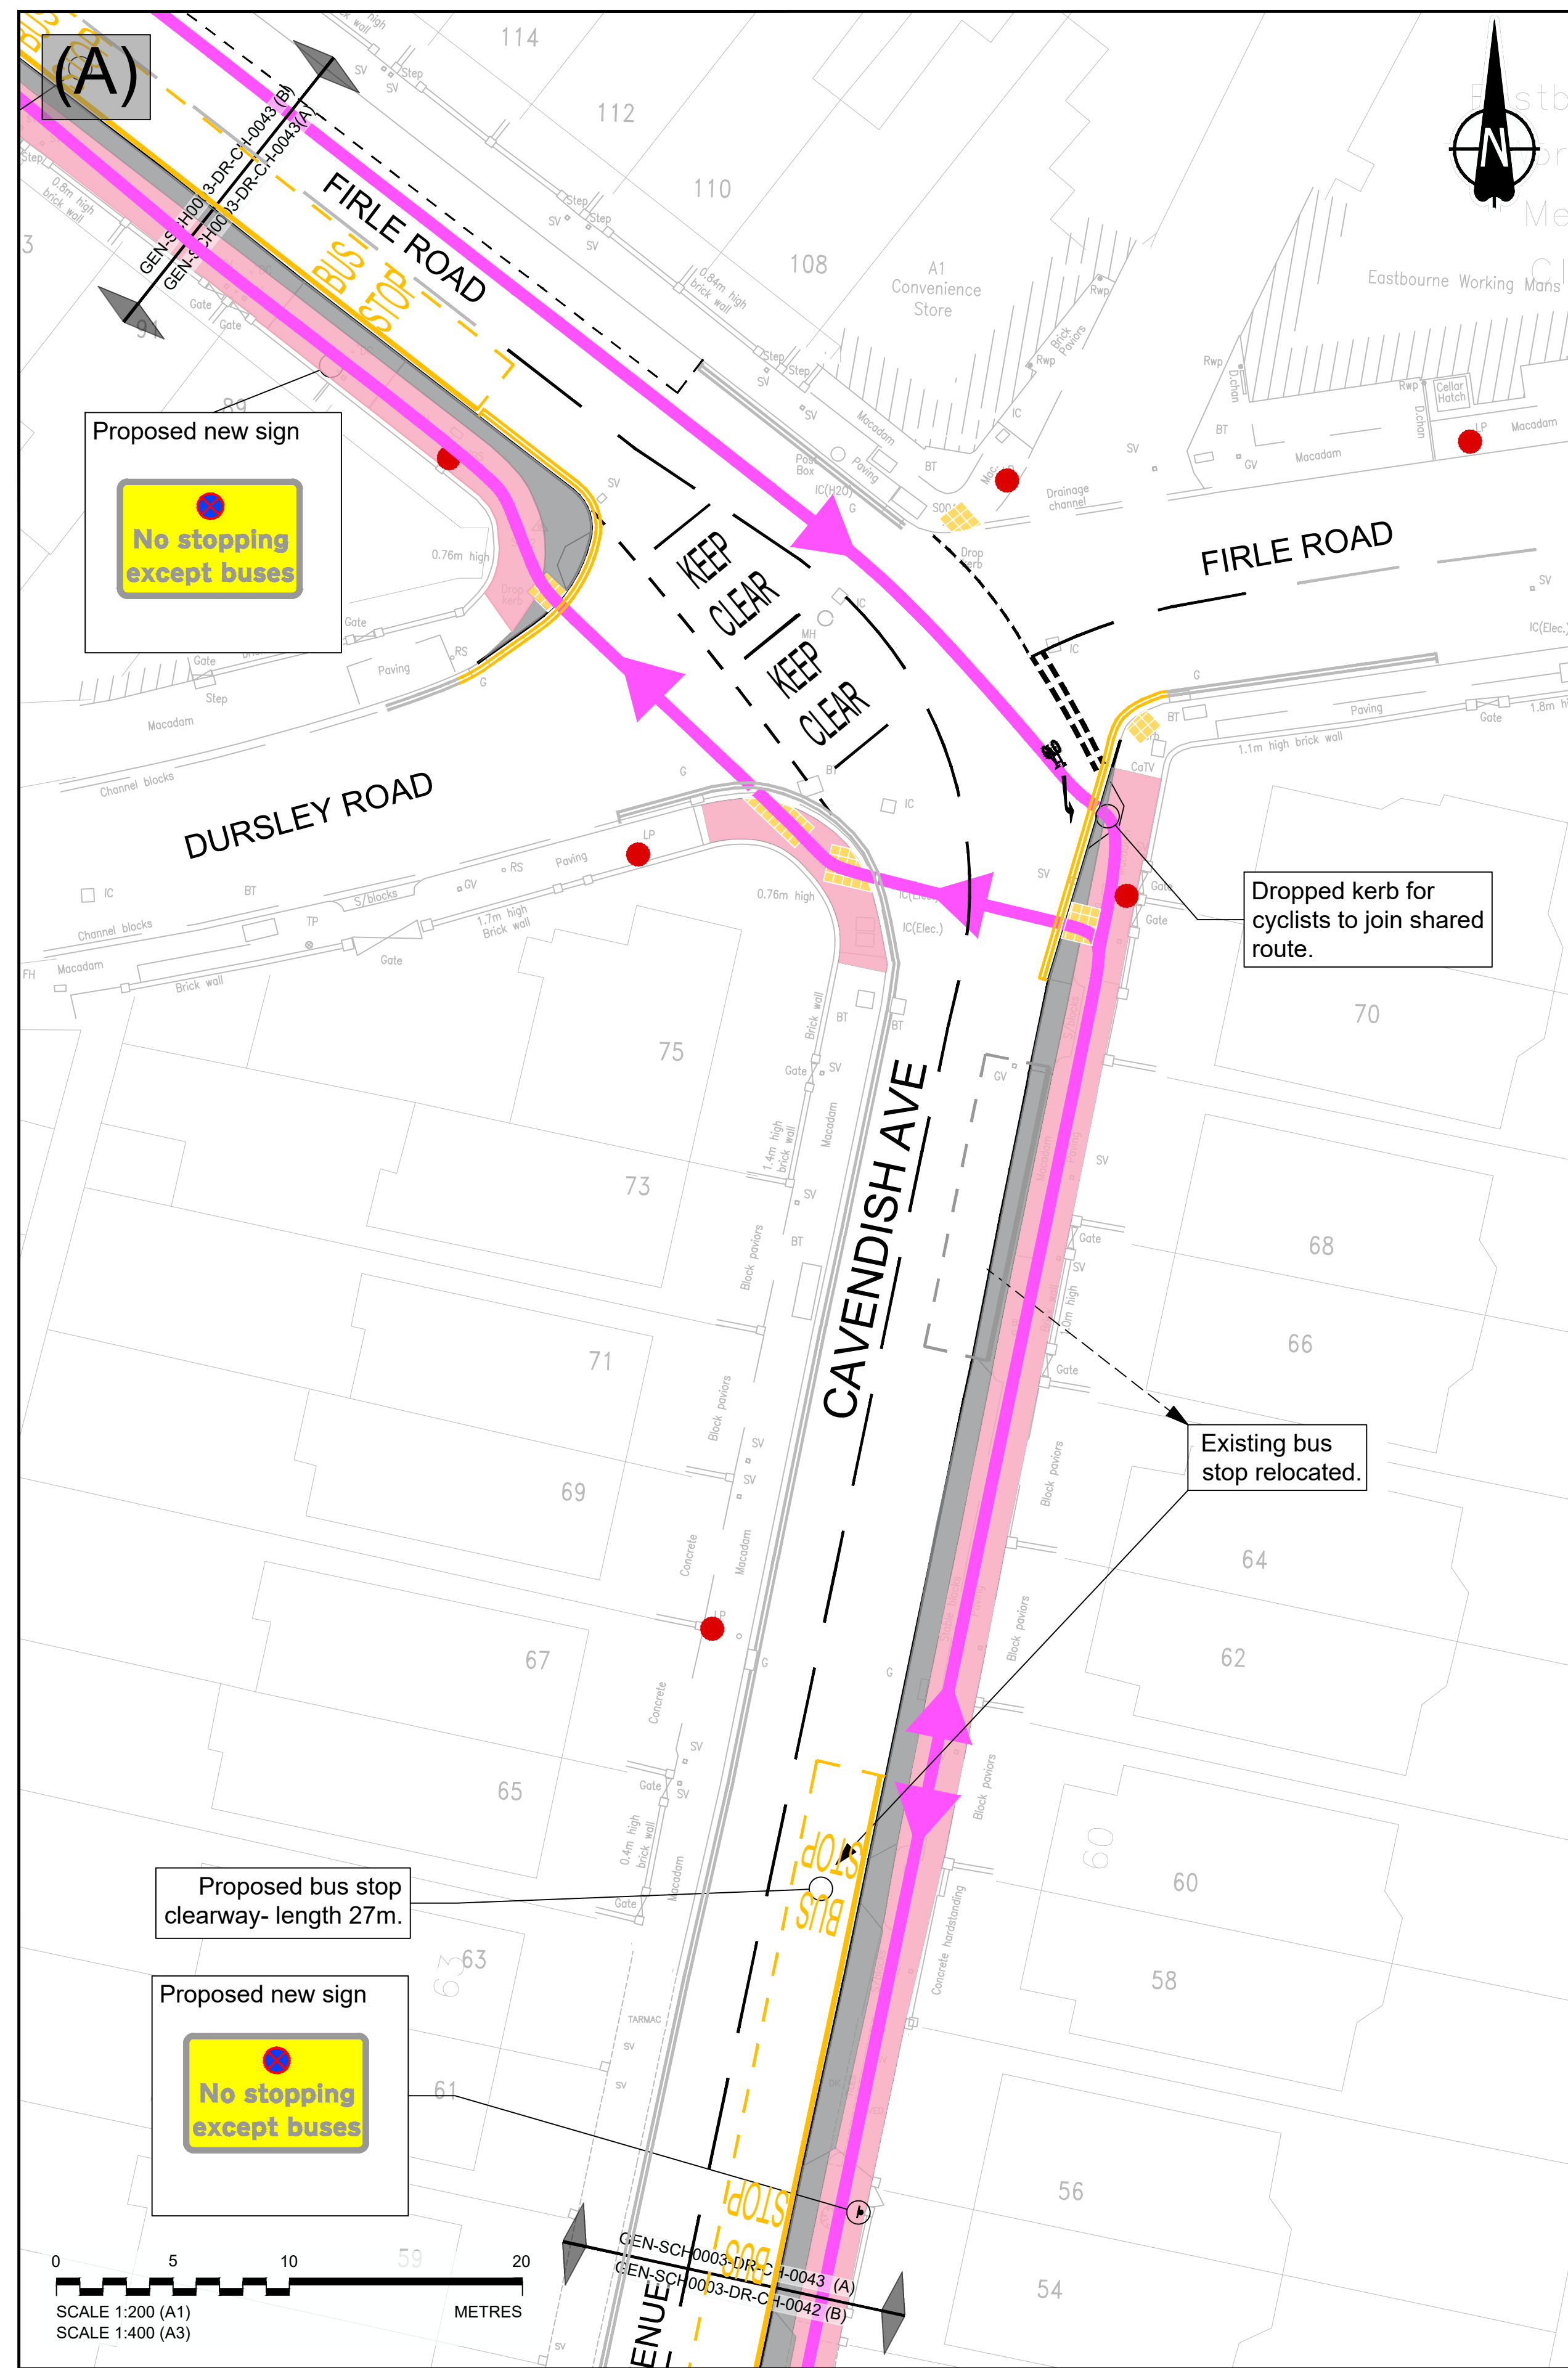

- LEGEND:**
- Proposed route for cyclists.
 - Existing footway converted to shared cycle route.
 - Proposed footway widening to form shared cycle route.
 - Proposed cycle ramp between footway and carriageway.
 - Proposed coloured infill to cycle reservoir at traffic signals.
 - Buff tactile paving.
 - New / upgraded street lighting column.
 - Street lighting column to be removed.

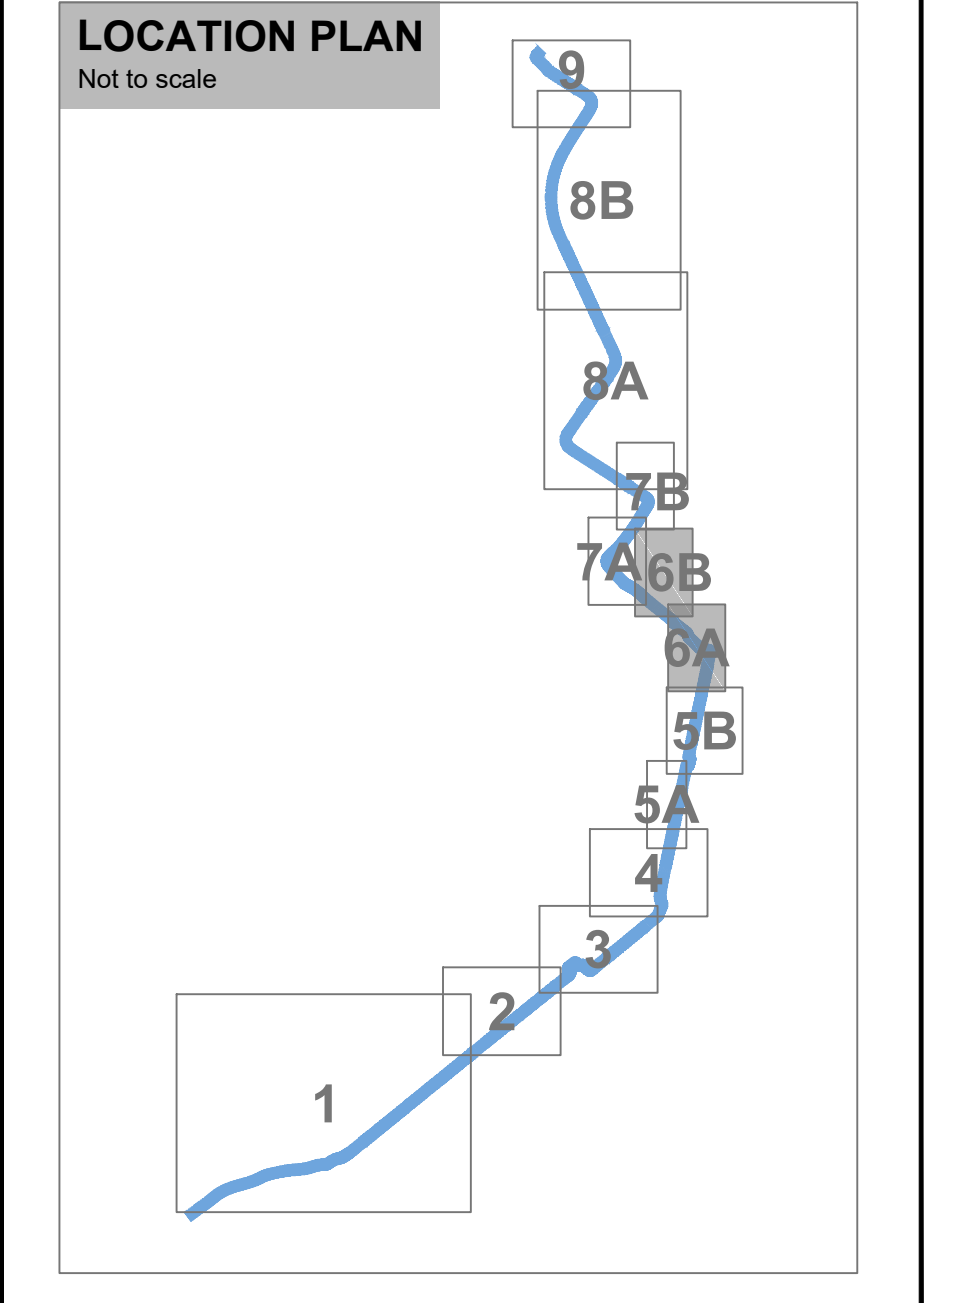

P06	S2	19/04/2021	Clearway updated	IT	CK	MR
P05	S2	30/11/2020	Colours updated	IT	CK	MR
P04	S2	18/05/2020	Final amends prior to consultation	IT	CK	MR
P03	S4	19/02/2020	House numbers & Street names added	IM	CK	MR
P02	S4	11/06/2019	For Construction	IM	CK	MR
P01	S4	20/05/2019	First issue	IM	CLS	MR
Rev	Status	Rev. Date	Purpose of revision	Drawn	Check'd	Appr'd

IT	CK	MR
IT	CK	MR
IT	CK	MR
IM	CK	MR
IM	CK	MR
IM	CLS	MR
Drawn	Check'd	Appr'd

East Sussex Highways

A partnership between:

COSTAIN CH2M

EAST SUSSEX HIGHWAYS
RINGMER DEPOT, THE BROYLE
RINGMER, EAST SUSSEX, BN8 5NP
Tel. 0345 60 80 193 www.eastsussexhighways.com

Project
SCH-003 HORSEY CYCLE ROUTE PHASE 1B

Drawing title
CONSULTATION DRAWING
(Sheet 6 of 9)

Status	S2	Revision	P06
Scale	1:200	Date	20/05/2019
Drawn By	I Moreno		
Checked By	CLS		
Approved By	MR		
Project No.	3520000	Originator	ESH
Drawing number	GEN-SCH0003-DR-CH-0043	Original Size	A1