




(A)

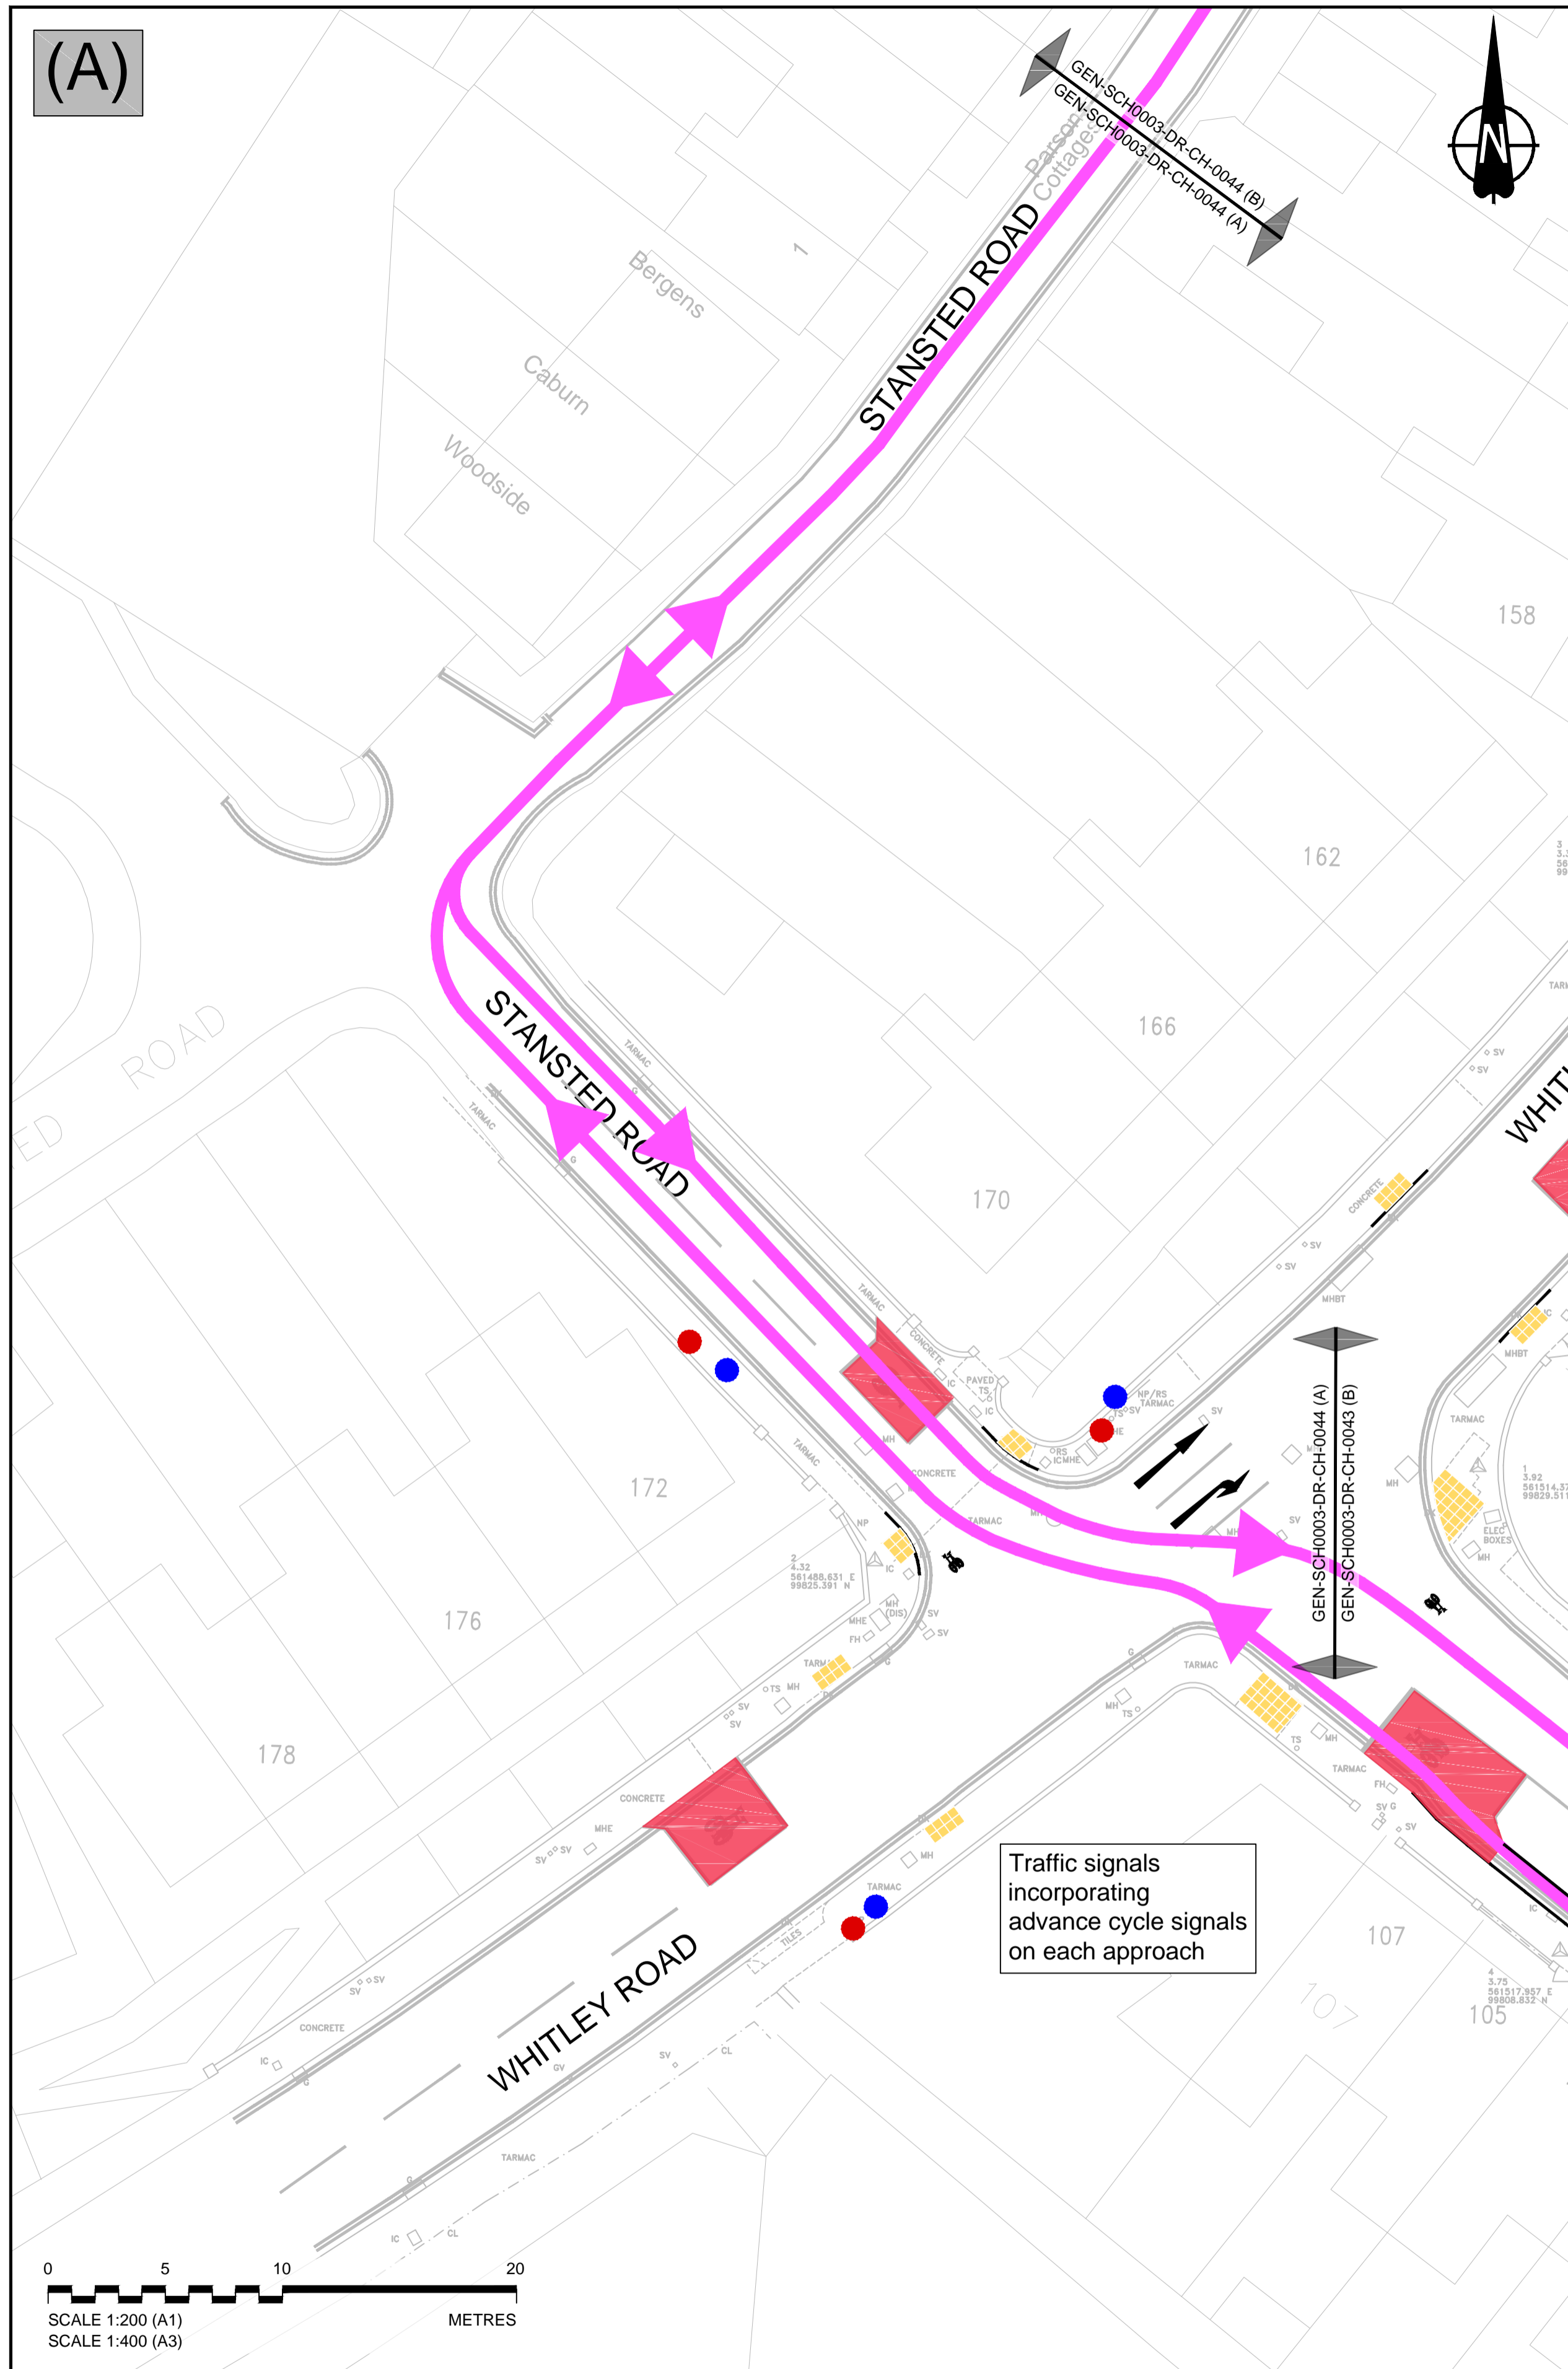

(B)

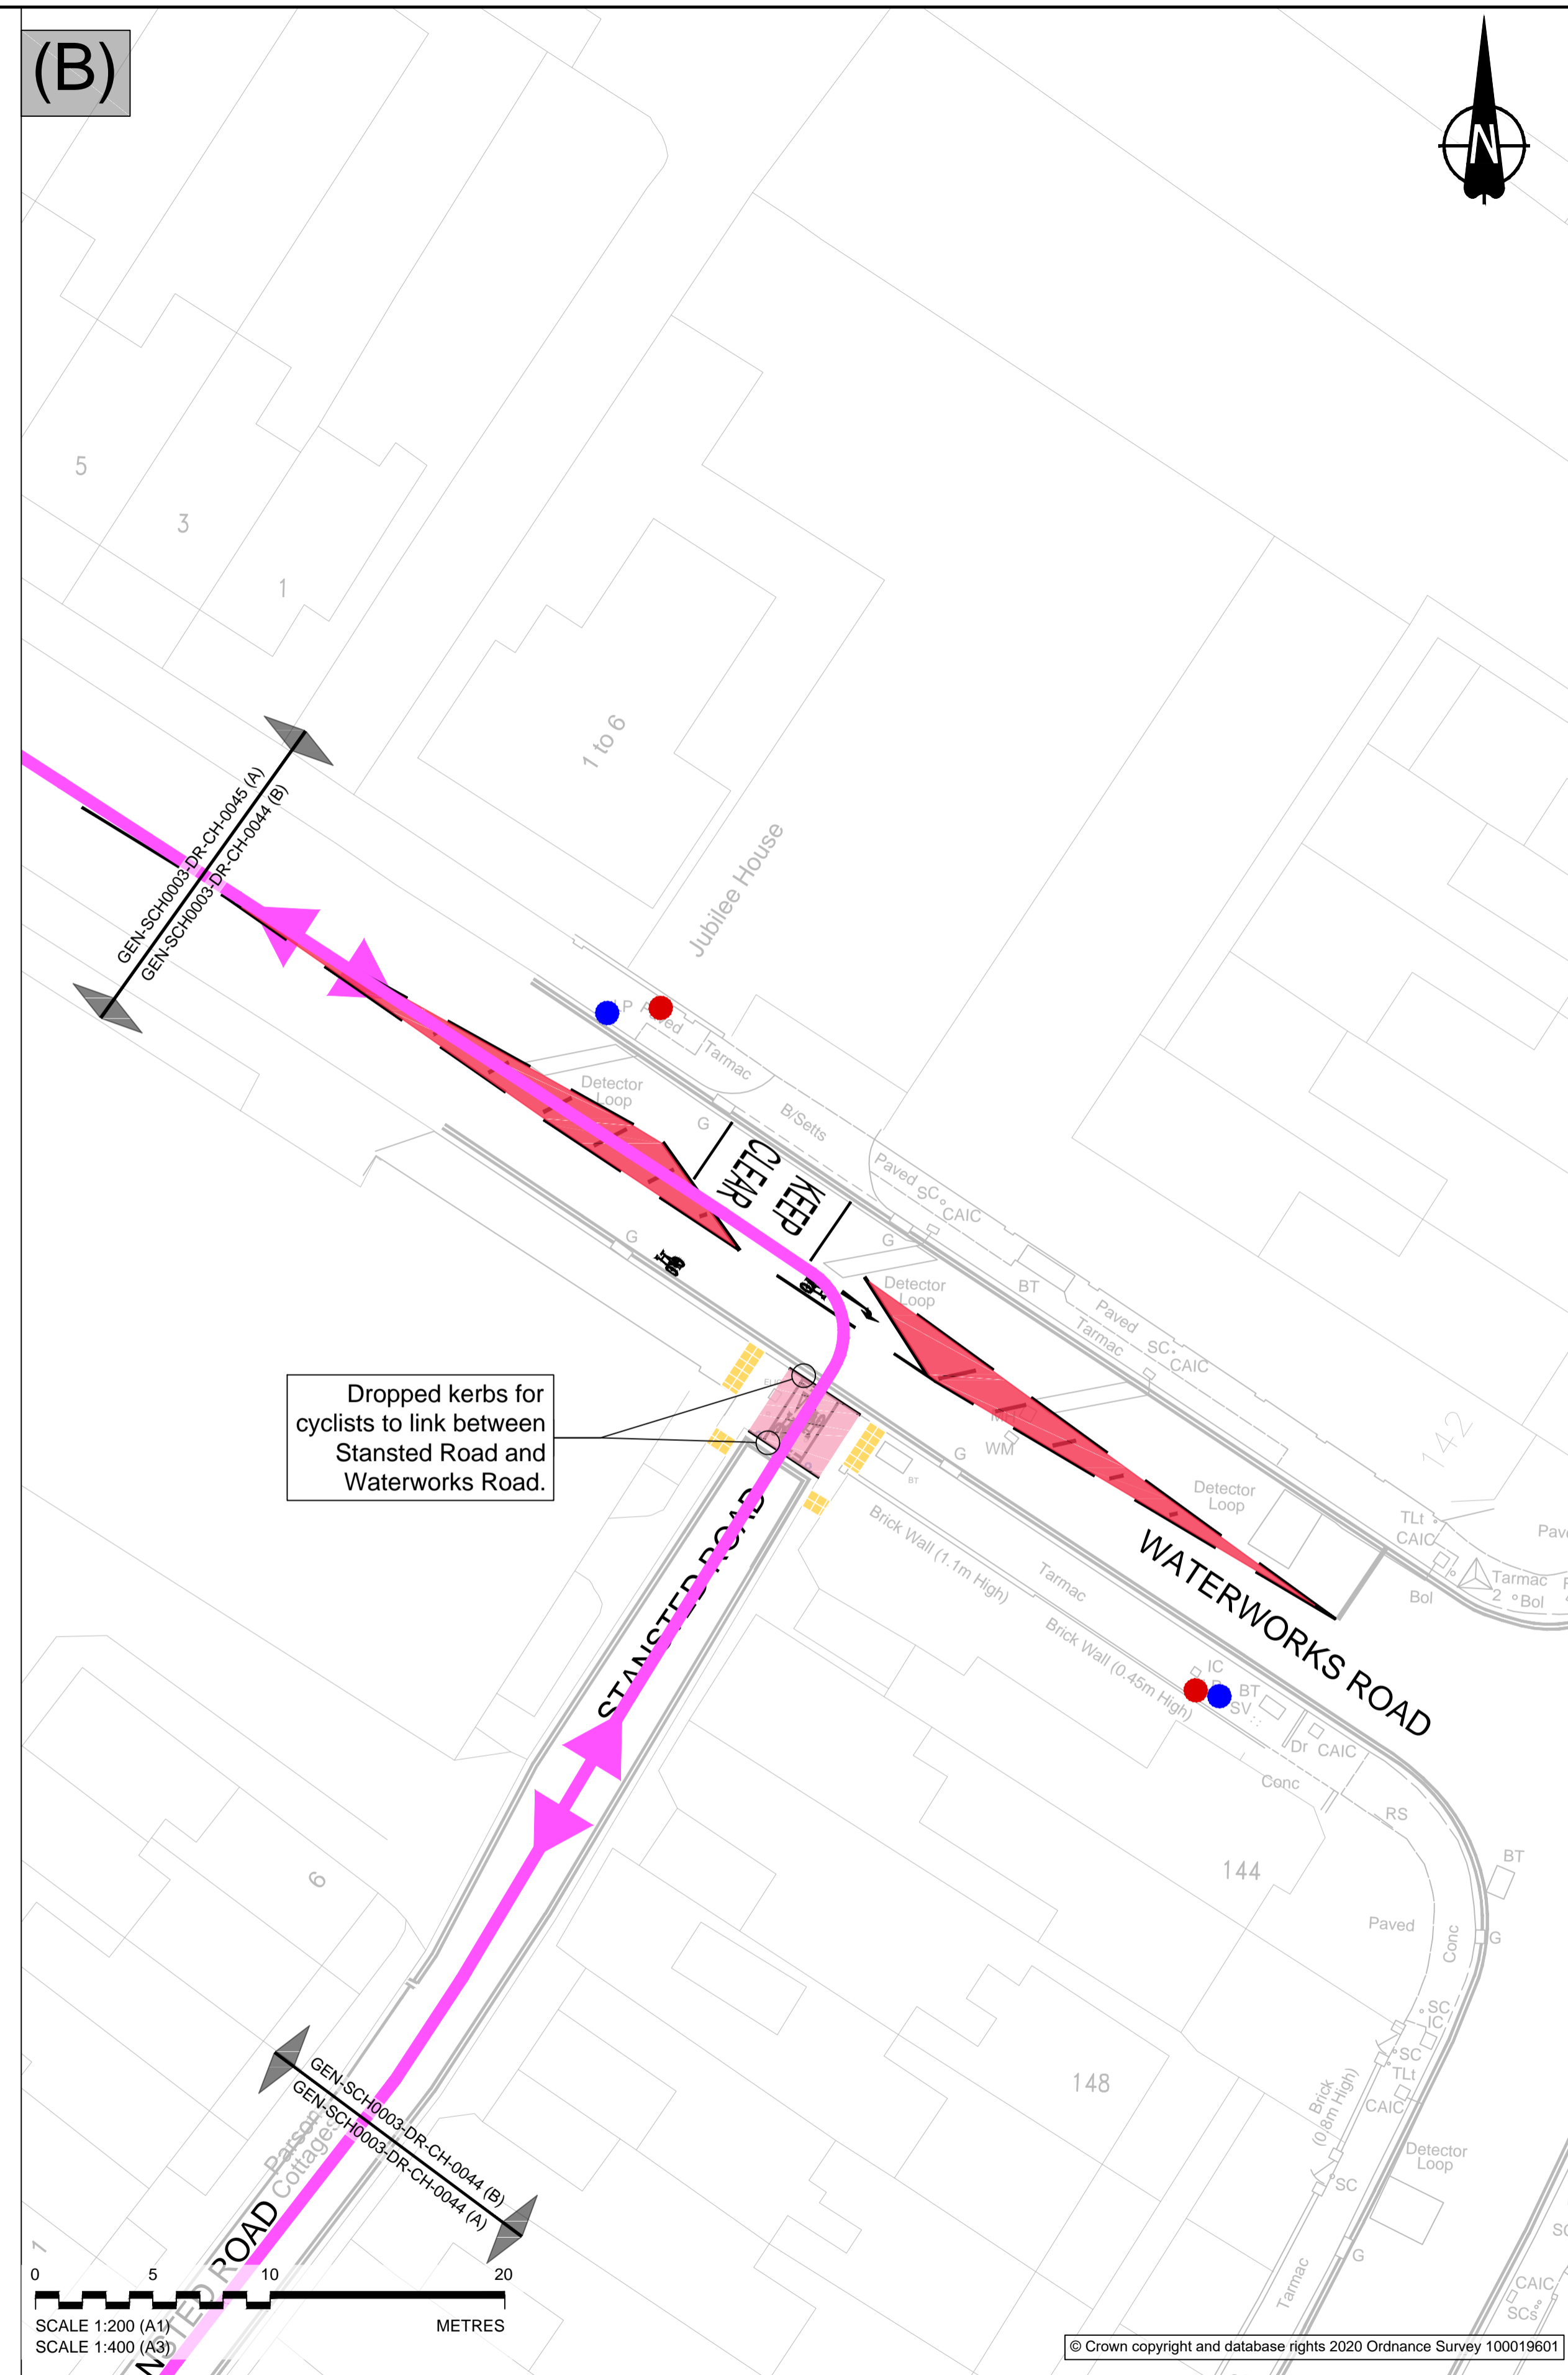

- LEGEND:**
- Proposed route for cyclists.
 - Existing footway converted to shared cycle route.
 - Proposed red coloured surfacing.
 - Buff tactile paving.
 - New / upgraded street lighting column.
 - Street lighting column to be removed.

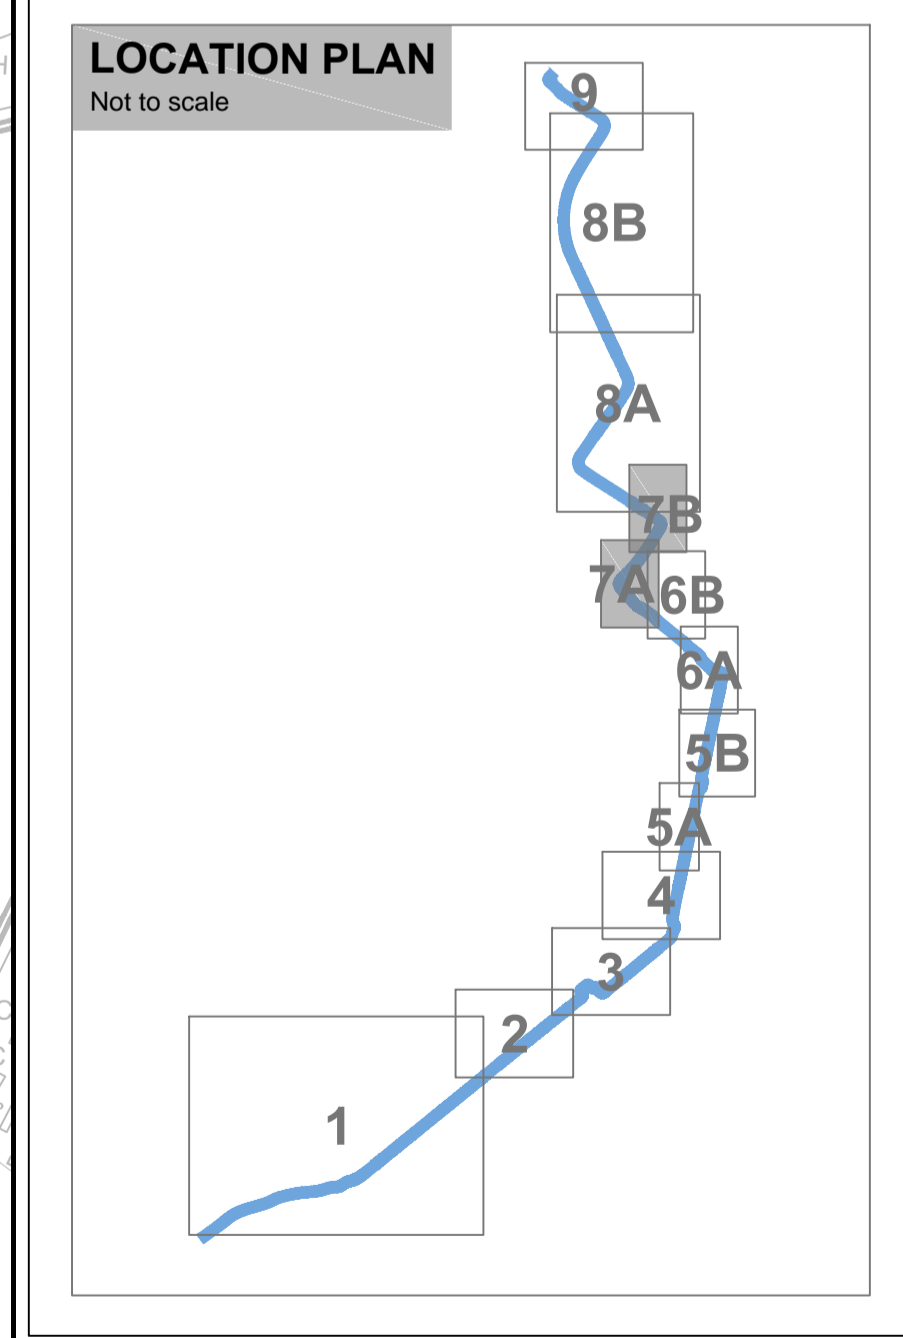

PO5	S2	30/11/2020	Colours updated	IT	CK	MR
PO4	S2	18/05/2020	Final amends prior to consultation	IT	CK	MR
PO3	S4	19/02/2020	House numbers & Street names added	IM	CK	MR
PO2	S4	11/06/2019	For Construction	IM	CK	MR
PO1	S4	20/05/2019	First issue	IM	CLS	MR
Rev	Status	Rev. Date	Purpose of revision	Drawn	Checked	Approved

East Sussex Highways
A partnership between:
COSTAIN CH2M
EAST SUSSEX HIGHWAYS
RINGMER DEPOT, THE BROYLE
RINGMER, EAST SUSSEX, BN8 5NP
Tel. 0345 60 80 193 www.eastsussexhighways.com

Project: SCH-003 HORSEY CYCLE ROUTE PHASE 1B
Drawing title: CONSULTATION DRAWING (Sheet 7 of 9)

Status	S2	Revision	P05
Scale	1:200	Date	20/05/2019
Drawn By	I Moreno	Original Size	A1
Checked By	CLS		
Approved By	MR		
Project No.	3520000	Originator	ESH
Volume	1	Design Alt.	1
Drawing number	GEN-SCH0003-DR-CH-0044		