


(A)




0	10	20	30	40	50
SCALE 1:500 (A1)					
SCALE 1:1000 (A3)					
METRES					

(B)

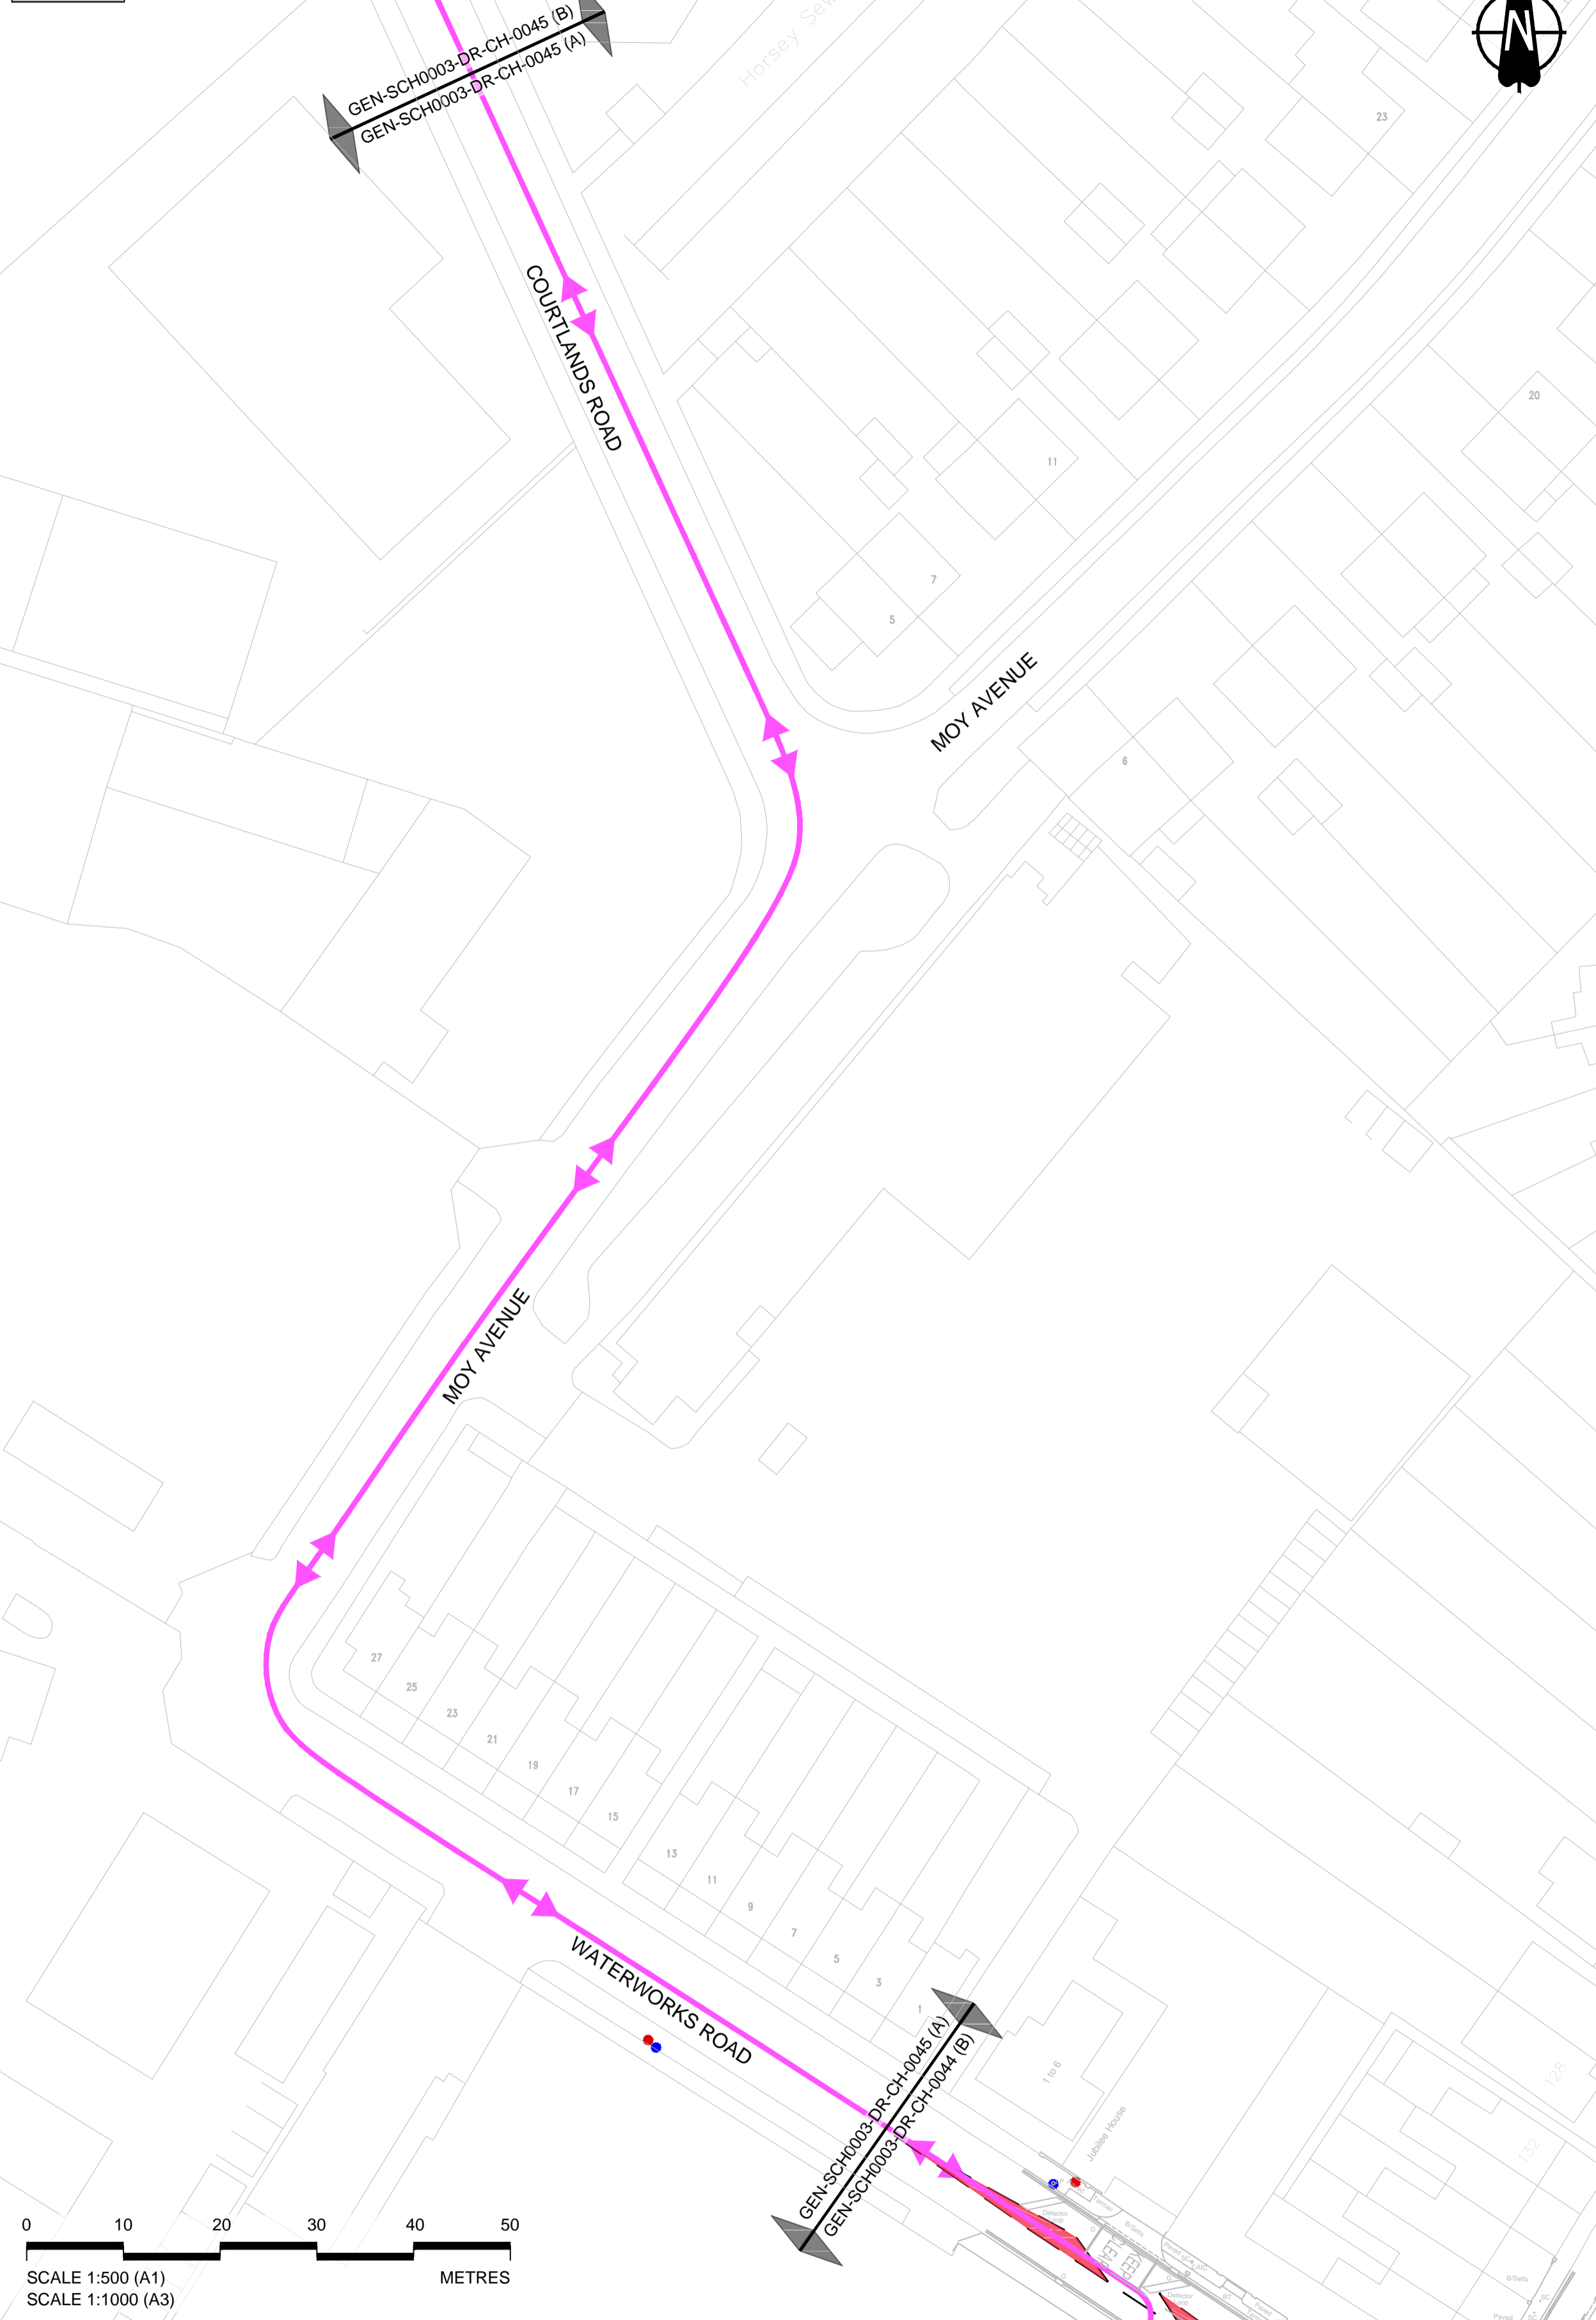

0	10	20	30	40	50
SCALE 1:500 (A1)					
SCALE 1:1000 (A3)					
METRES					

- LEGEND:**
- Proposed route for cyclists.
 - New / upgraded street lighting column.
 - Street lighting column to be removed.

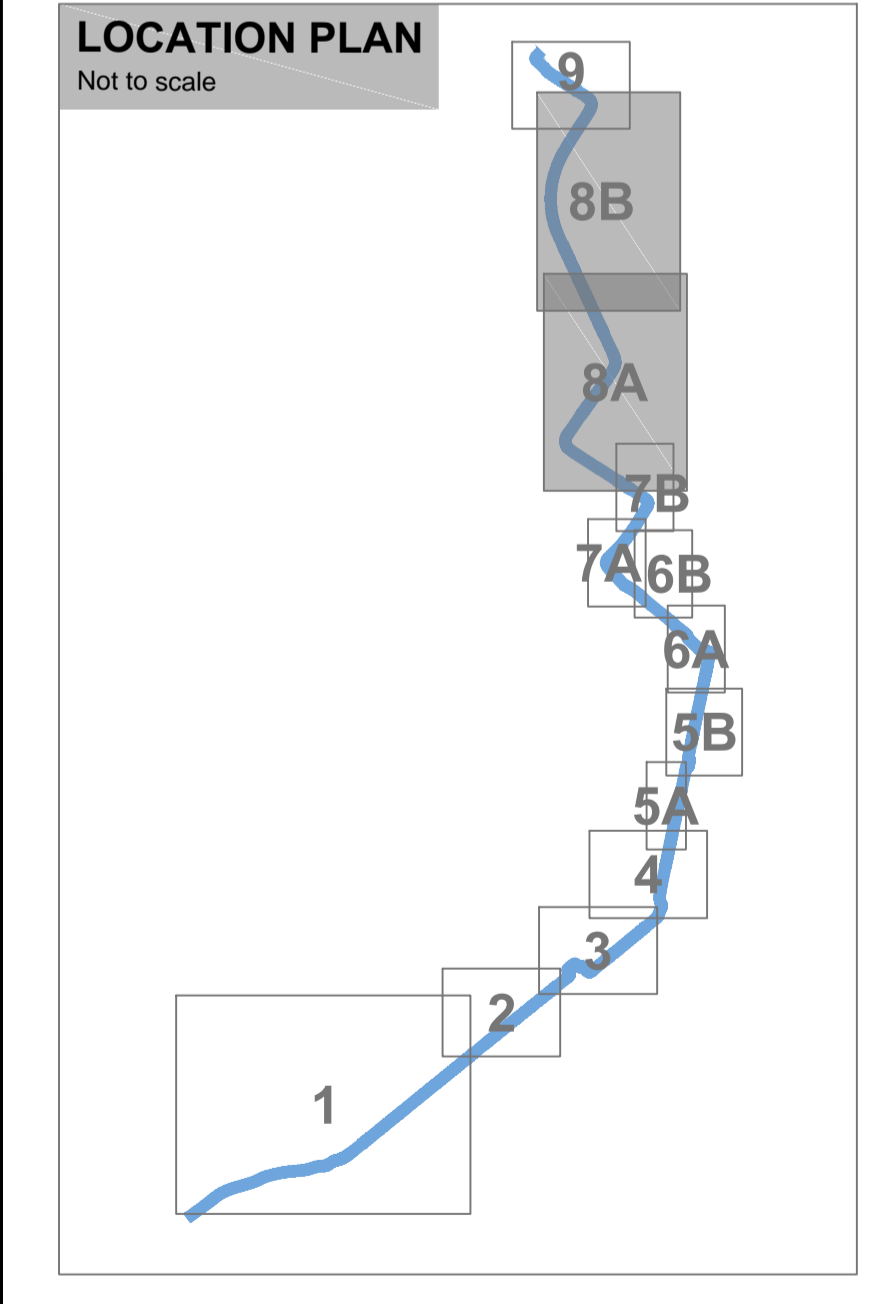

© Crown copyright and database rights 2020 Ordnance Survey 100019601

P05	S2	30/11/2020	Key updated	IT	CK	MR
P04	S2	18/05/2020	Final amends prior to consultation	IT	CK	MR
P03	S4	19/02/2020	House numbers & Street names added	IM	CK	MR
P02	S4	11/06/2019	For Construction	IM	CK	MR
P01	S4	20/05/2019	First issue	IM	CLS	MR
Rev	Status	Rev. Date	Purpose of revision	Drawn	Checked	Approved

East Sussex Highways
A partnership between:
COSTAIN CH2M
EAST SUSSEX HIGHWAYS
RINGMER DEPOT, THE BROYLE
RINGMER, EAST SUSSEX, BN8 5NP
Tel. 0345 60 80 193 www.eastsussexhighways.com

Project	SCH-003 HORSEY CYCLE ROUTE PHASE 1B
Drawing title	CONSULTATION DRAWING (Sheet 8 of 9)

Status	S2	Revision	P05
Scale	1:500	Date	20/05/2019
Drawn By	I Moreno	Original Size	A1
Checked By	CLS		
Approved By	MR		
Project No.	3520000	Originator	ESH
Drawing number	GEN-SCH0003-DR-CH-0045	Volume	1
		Design Alt.	1
		Type	1
		Role	1
		Number	