


Bexhill Proposed Central Zone - Formal Proposals

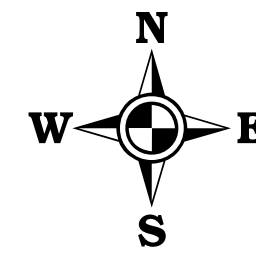

Restrictions - Existing and Proposed


- Blue Badge Holders Only
- No Waiting At Any Time (Double Yellow Lines)
- No Loading/ Unloading At Any Time
- Loading/ Unloading At Any Time
- Doctors Only At Any Time
- Motorcycles Only At Any Time
- No Waiting except Taxis At Any Time
- Bus Stop Clearways - Non TRO
- Proposed formalisation of advisory School Keep Clear
- Proposed change from Resident Permit or Time Limited Mon to Sat 8am to 6pm maximum stay 2 hour to Permit Holder Only 8am-6pm
- Proposed change from Time Limited Mon to Sat 8am to 6pm maximum stay 2 hours to Permit Holders 8am-6pm
- Proposed change from Resident Permit or Time Limited Mon to Sat 8am to 6pm maximum stay 2 hours to Permit Holders 8am-8pm
- Proposed change from Resident Permit or Time Limited Mon to Sat 8am to 6pm maximum stay 2 hour to Permit Holders or Time Limited 8am to 6pm maximum stay 2 hours, no return within 2 hours
- Proposed change from Time Limited maximum stay 2 hours to Permit Holders or Time Limited 8am to 6pm maximum stay 2 hours, no return within 2 hours
- Proposed change from Time Limited Mon to Sat 8am-6pm maximum stay 2 hours, no return within 2 hours to Time Limited 8am-6pm maximum stay 2 hours, no return within 2 hours
- Proposed change from Time Limited Mon to Sat 8am-6pm maximum stay 2 hours, no return within 2 hours to Time Limited 8am-6pm maximum stay 1 hour, no return within 2 hours
- Proposed change from Time Limited Mon to Sat 8am-6pm maximum stay 2 hours to Pay and Display (see labels for times and maximum stay)
- Proposed change from Time Limited Mon to Sat 8am-6pm maximum stay 2 hours to Permit Holders or Pay and Display 8am - 8pm maximum stay 2 hours, no return within 2 hours
- Blue Badge Holders Only Mon to Sat 8am-6pm maximum stay 2 hours to Blue Badge Holders Only Mon to Sat 8am-6pm maximum stay 3 hours, no return within 2 hours
- Proposed new or change to existing Bus Stop Clearways - Non TRO
- Proposed No Waiting At Any Time (Double Yellow Lines)
- Proposed Removal of No Waiting At Any Time (Double Yellow Lines)

Proposed Sign Locations

- Existing sign
- On existing Bus Stop post
- On existing lamp column
- On existing post
- On traffic sign
- On new post
- On new post or wall
- On wall (new)
- Proposed Pay and Display machine location
- Pedestrian Crossing (controlled area)
- Pedestrian Crossing (crossing point)
- One Way Street

Labels

- Existing restriction on-street
- Proposed change to existing restriction
- Existing restriction - non TRO
- Proposed new or change to existing restriction - non TRO

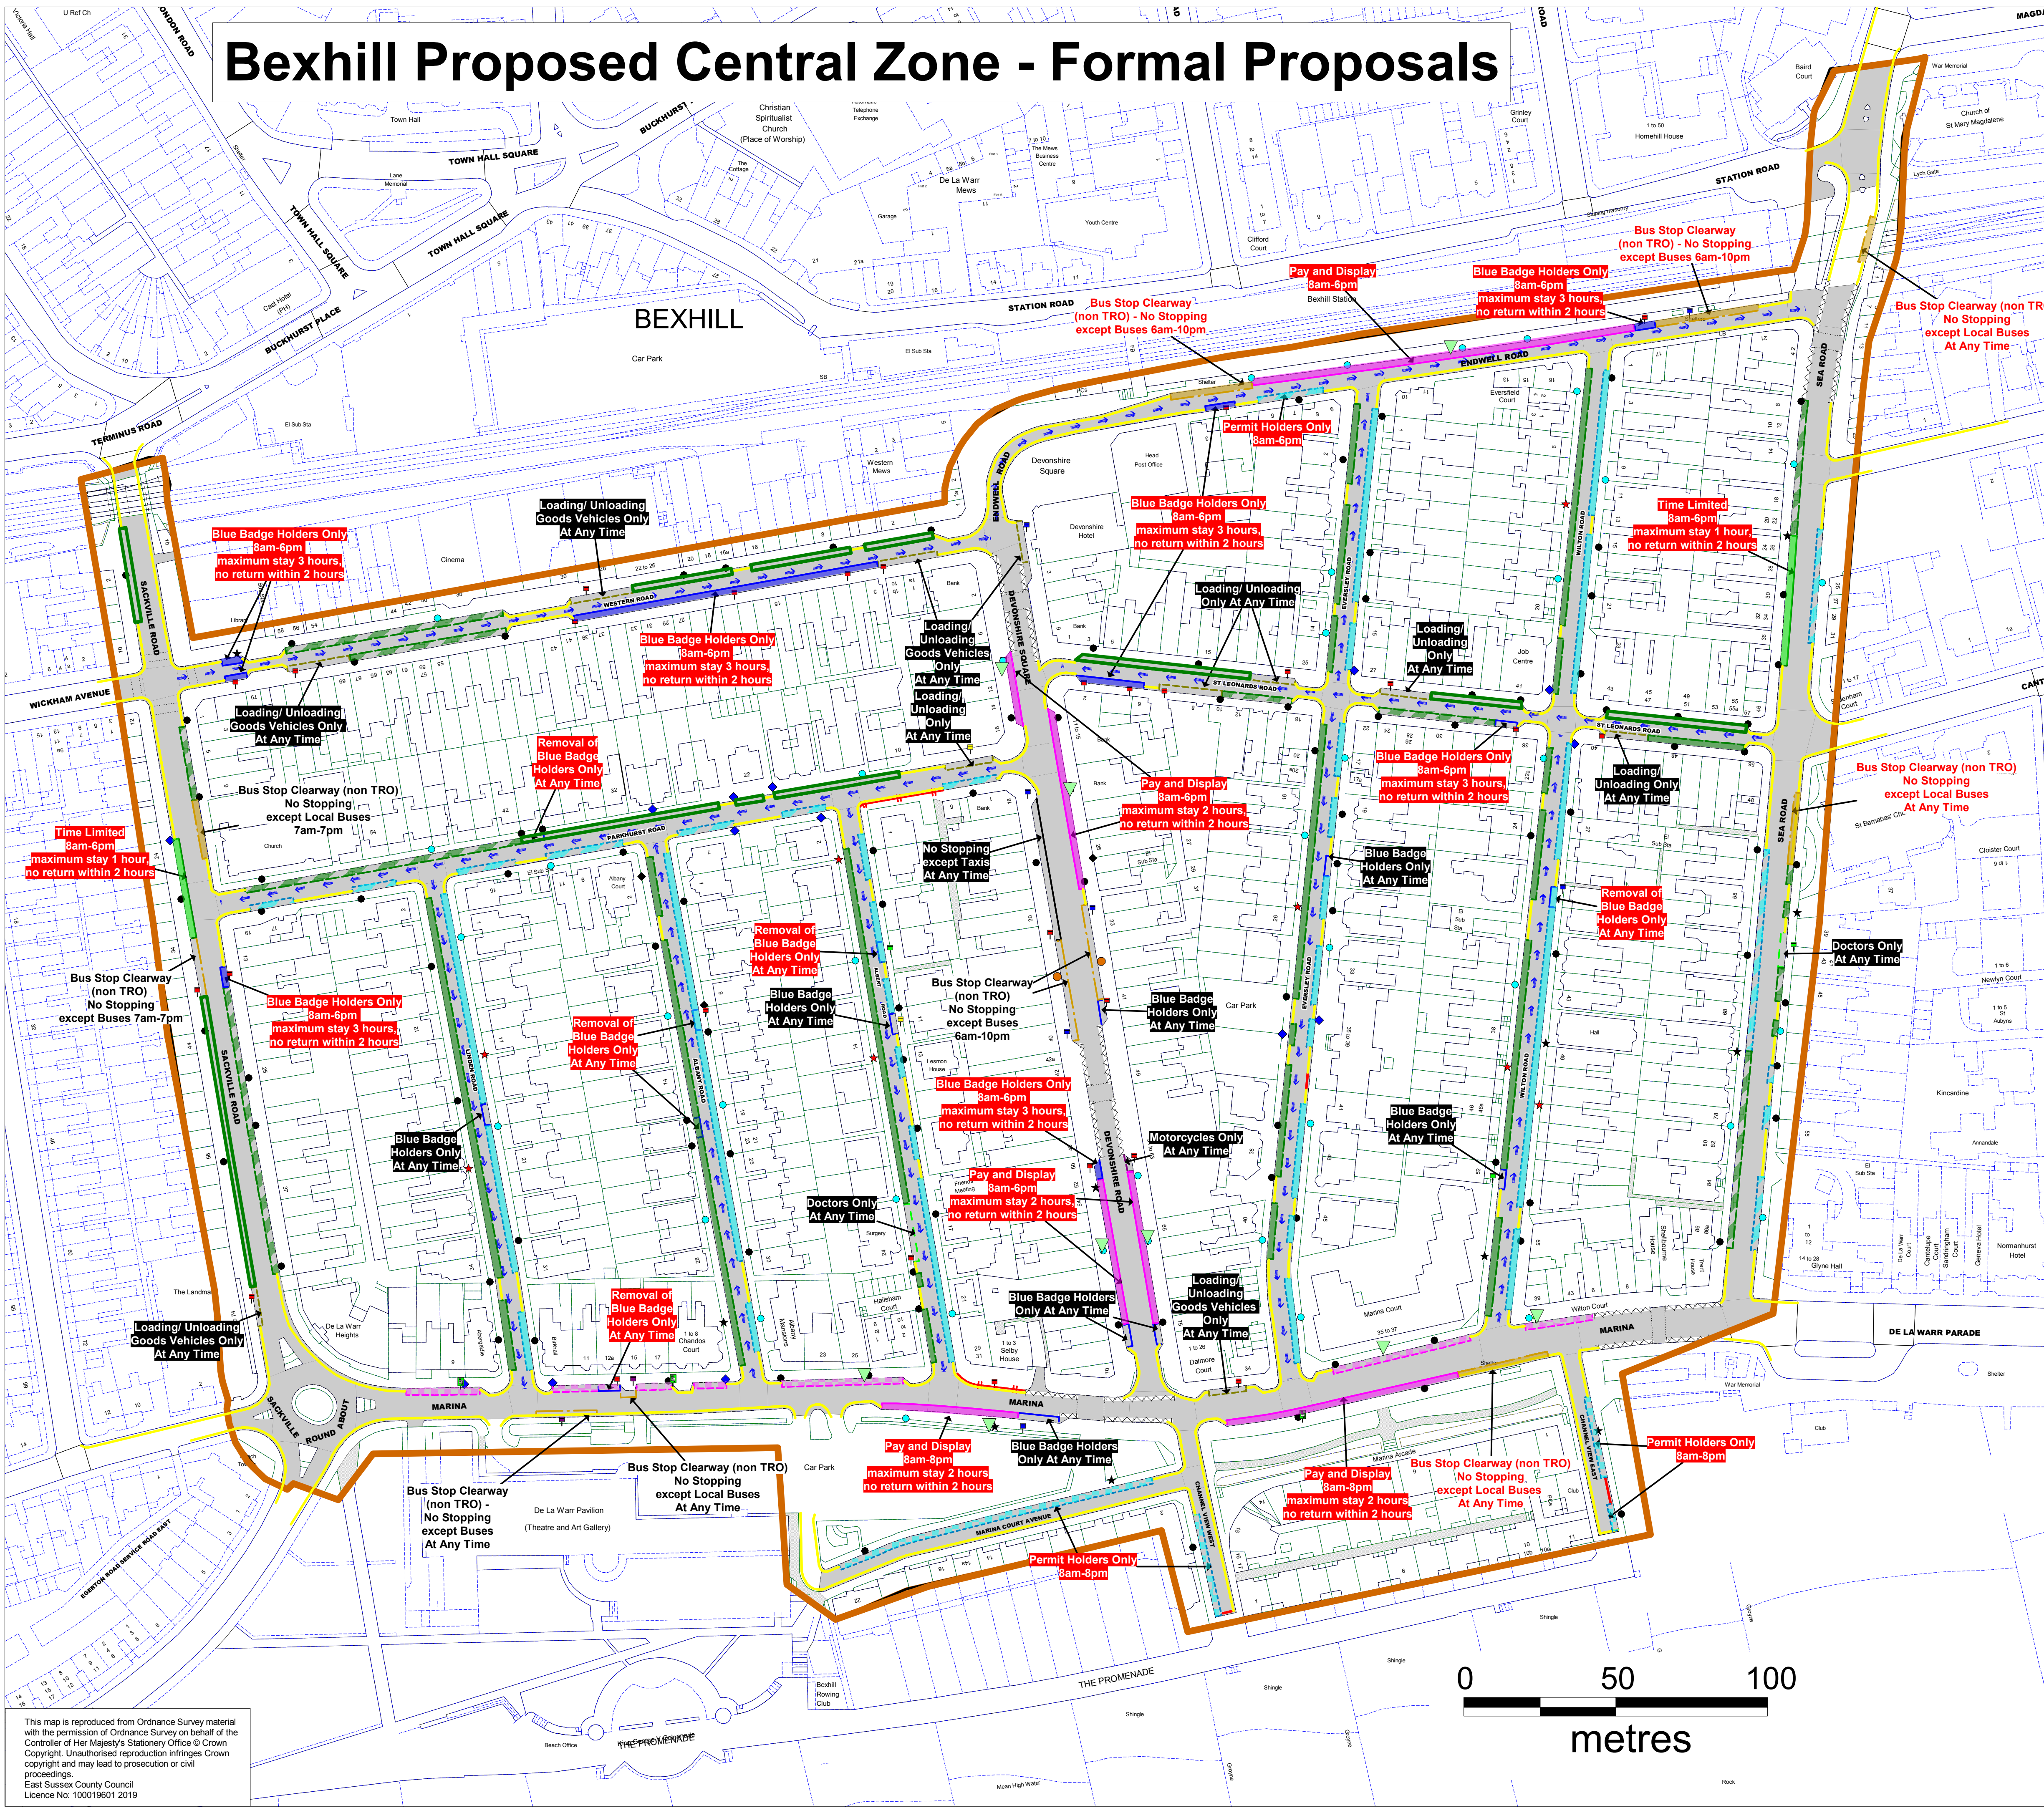

This map is reproduced from Ordnance Survey material with the permission of Ordnance Survey on behalf of the Controller of Her Majesty's Stationery Office © Crown Copyright. Unauthorised reproduction infringes Crown copyright and may lead to prosecution or civil proceedings.
East Sussex County Council
Licence No. 100019601 2019