


Robertsbridge Formal Proposals

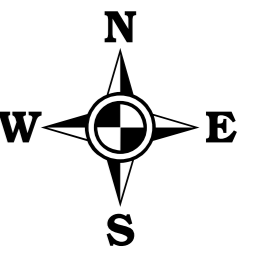

Restrictions - Existing and Proposed

- Blue Badge Holders Only
- + + + + + No Waiting Mon to Fri 10am-11am (Single Yellow Line)
- — — — — No Waiting At Any Time (Double Yellow Lines)
- Proposed change from Time Limited Mon to Fri 9am - 5pm maximum stay 1 hours to Pay and Display Mon to Fri 9am - 5pm maximum stay 1 hours, no return within 1 hours
- X X X X X Proposed removal of Loading/ Unloading Goods Vehicles Only At Any Time
- — — — — Proposed No Waiting At Any Time (Double Yellow Lines)
- — — — — Proposed Removal of No Waiting At Any Time (Double Yellow Lines)
- ~ ~ ~ ~ ~ Proposed School Keep Clear
- Proposed new or change to existing Bus Stop Clearways - Non TRO


Proposed Sign Locations

- Existing sign
- On existing Bus Stop post
- On existing lamp column
- On existing post
- ▲ Proposed Pay and Display machine location
- ~ ~ ~ ~ ~ Pedestrian Crossing (controlled area)
- ~ ~ ~ ~ ~ Pedestrian Crossing (crossing point)

Labels

- AAAAA Proposed new or change to existing restriction
- AAAAA Existing restriction on-street
- AAAAA Proposed new or change to existing restriction - non TRO

Robertsbridge	
Maximum Stay Up to 2 hours	
Up to 7 Minutes	5p
Up to 15 Minutes	10p
Up to 30 Minutes	20p
Up to 1 hour	40p
Up to 2 hours	80p

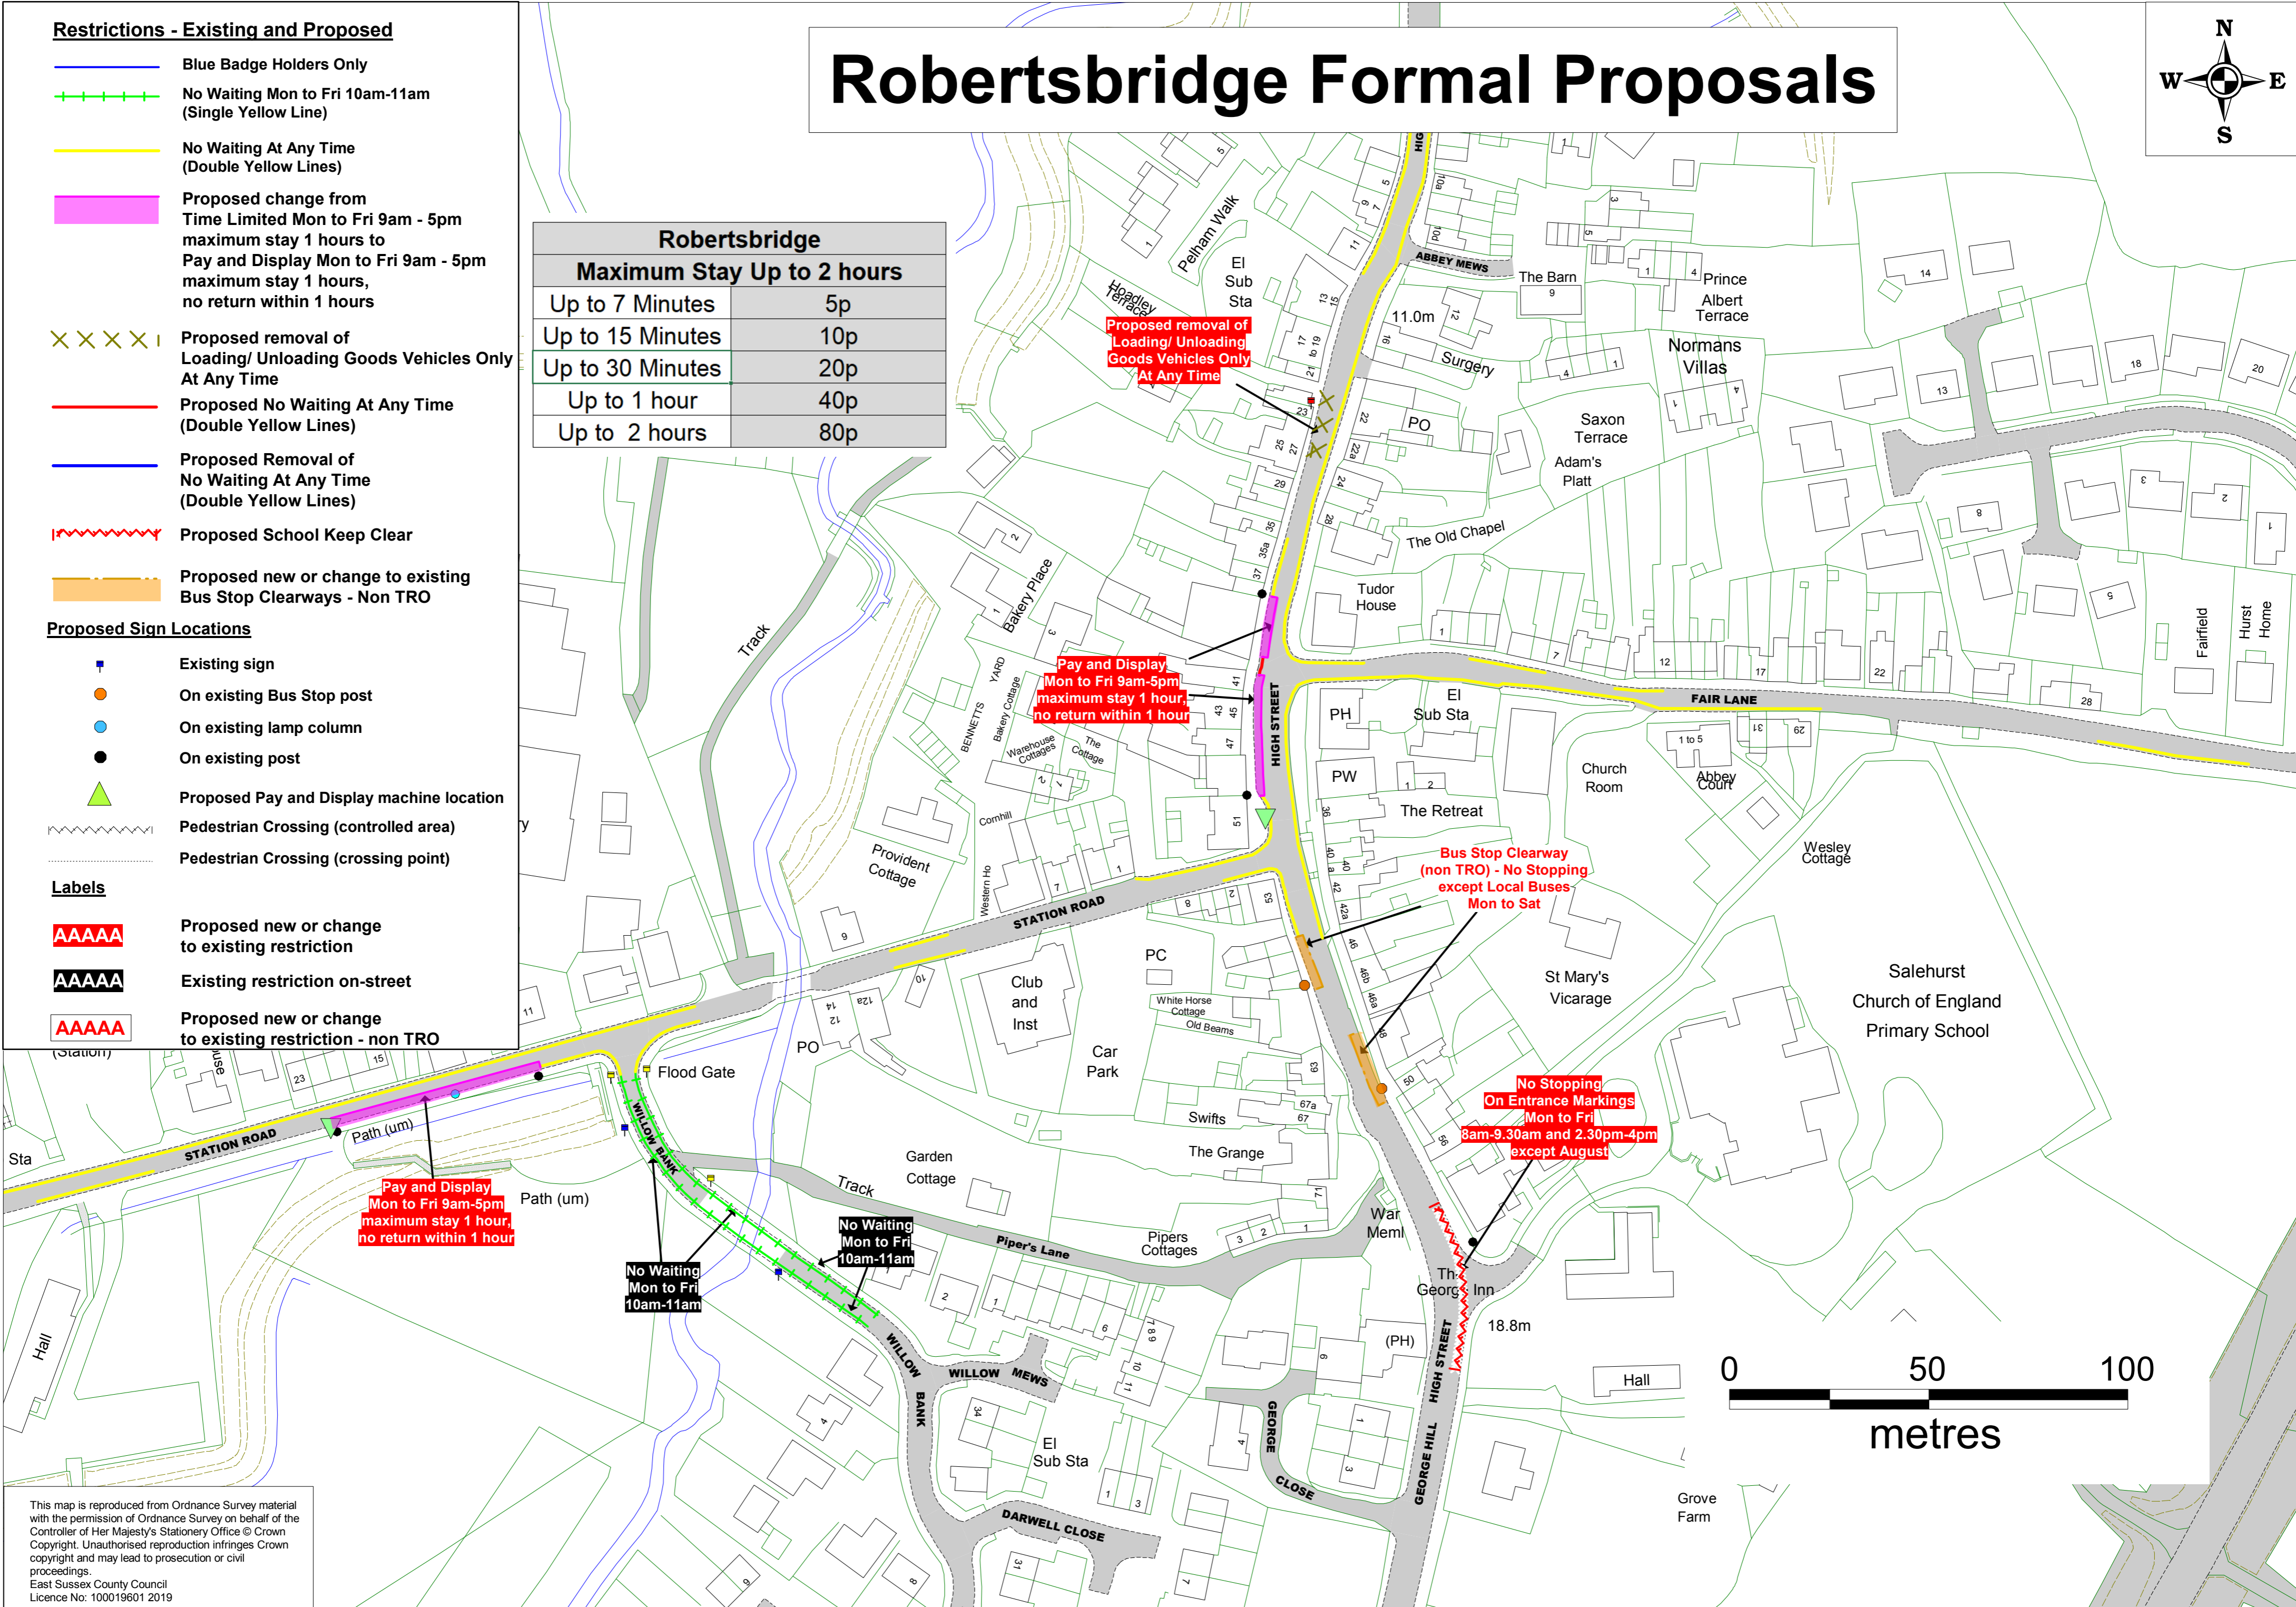

Pay and Display
Mon to Fri 9am-5pm
maximum stay 1 hour,
no return within 1 hour

No Waiting
Mon to Fri
10am-11am


No Waiting
Mon to Fri
10am-11am

Proposed removal of
Loading/ Unloading
Goods Vehicles Only
At Any Time

Pay and Display
Mon to Fri 9am-5pm
maximum stay 1 hour,
no return within 1 hour

Bus Stop Clearway
(non TRO) - No Stopping
except Local Buses
Mon to Sat

No Stopping
On Entrance Markings
Mon to Fri
8am-9.30am and 2.30pm-4pm
except August

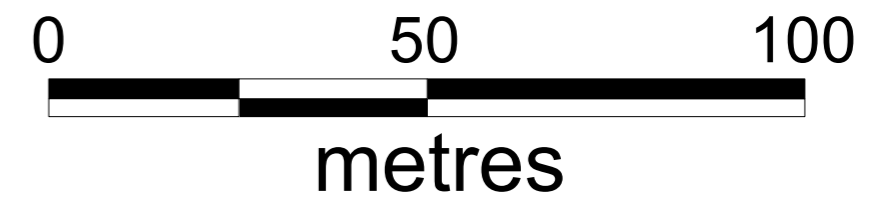

This map is reproduced from Ordnance Survey material with the permission of Ordnance Survey on behalf of the Controller of Her Majesty's Stationery Office © Crown Copyright. Unauthorised reproduction infringes Crown copyright and may lead to prosecution or civil proceedings.
East Sussex County Council
Licence No: 100019601 2019