

Rye Community Primary School

Childrens Centre

Rye - Formal Proposals

Rye	
Maximum Stay Up to 2 hours	
Up to 7 Minutes	5p
Up to 15 Minutes	10p
Up to 30 Minutes	20p
Up to 1 hour	40p
Up to 2 hours	80p

Restrictions - Existing and Proposed


- No Waiting (see labels for times) (Single Yellow Line)
- No Waiting At Any Time (Double Yellow Lines)
- No Loading/ Unloading At Any Time
- Resident Permits Only Mon-Sat 8am-6pm
- Controlled Zone No Waiting At Any Time No Loading/ Unloading 11am - 3pm by commercial vehicles 7.5t & over
- Proposed change from Restricted Parking Zone No Waiting At Any Time to Pedestrian Zone No Waiting At Any Time
- Proposed change from Time Limited 9am-6pm maximum stay 1 hour to Pay and Display Mon to Sat 9am-6pm maximum stay 2 hours, no return within 2 hours
- Proposed change from Time Limited Mon to Fri 8am-6pm maximum stay 1 hour to Pay and Display Mon to Sat 8am-6pm maximum stay 2 hours, no return within 2 hours
- Proposed change from Time Limited Mon to Sat 8am-6pm maximum stay 1 hour to Pay and Display Mon to Sat 8am-6pm maximum stay 2 hours, no return within 2 hours
- Proposed change from Time Limited Mon to Fri 8am-6pm and Sat 8am-1pm maximum stay 1 hour to Pay and Display Mon to Sat 8am-6pm maximum stay 2 hours, no return within 2 hours
- Proposed change from Time Limited Mon to Sat 8am-6pm maximum stay 2 hours to Pay and Display Mon to Sat 8am-6pm maximum stay 2 hours, no return within 2 hours
- Proposed new or change to existing Loading/ Unloading
- Proposed Blue Badge Holders Only At Any Time
- Proposed change from Residents Permit Holders or Time Limited 9am-6pm Maximum Stay 2 hours to Permit Holders Only 9am-6pm
- Proposed No Waiting At Any Time (Double Yellow Lines)
- Proposed Removal of No Waiting At Any Time (Double Yellow Lines)
- Proposed new or change to existing Bus Stop/ Stand Clearways - Non TRO

Proposed Sign Locations

- On existing lamp column
- On existing post
- On traffic sign
- On new post
- On new post or wall
- On wall (new)
- Proposed Pay and Display machine location
- Pedestrian Crossing (controlled area)
- Pedestrian Crossing (crossing point)
- One-Way Street

Labels

- Existing restriction on-street
- Proposed new or change to existing restriction
- Existing restriction - non TRO

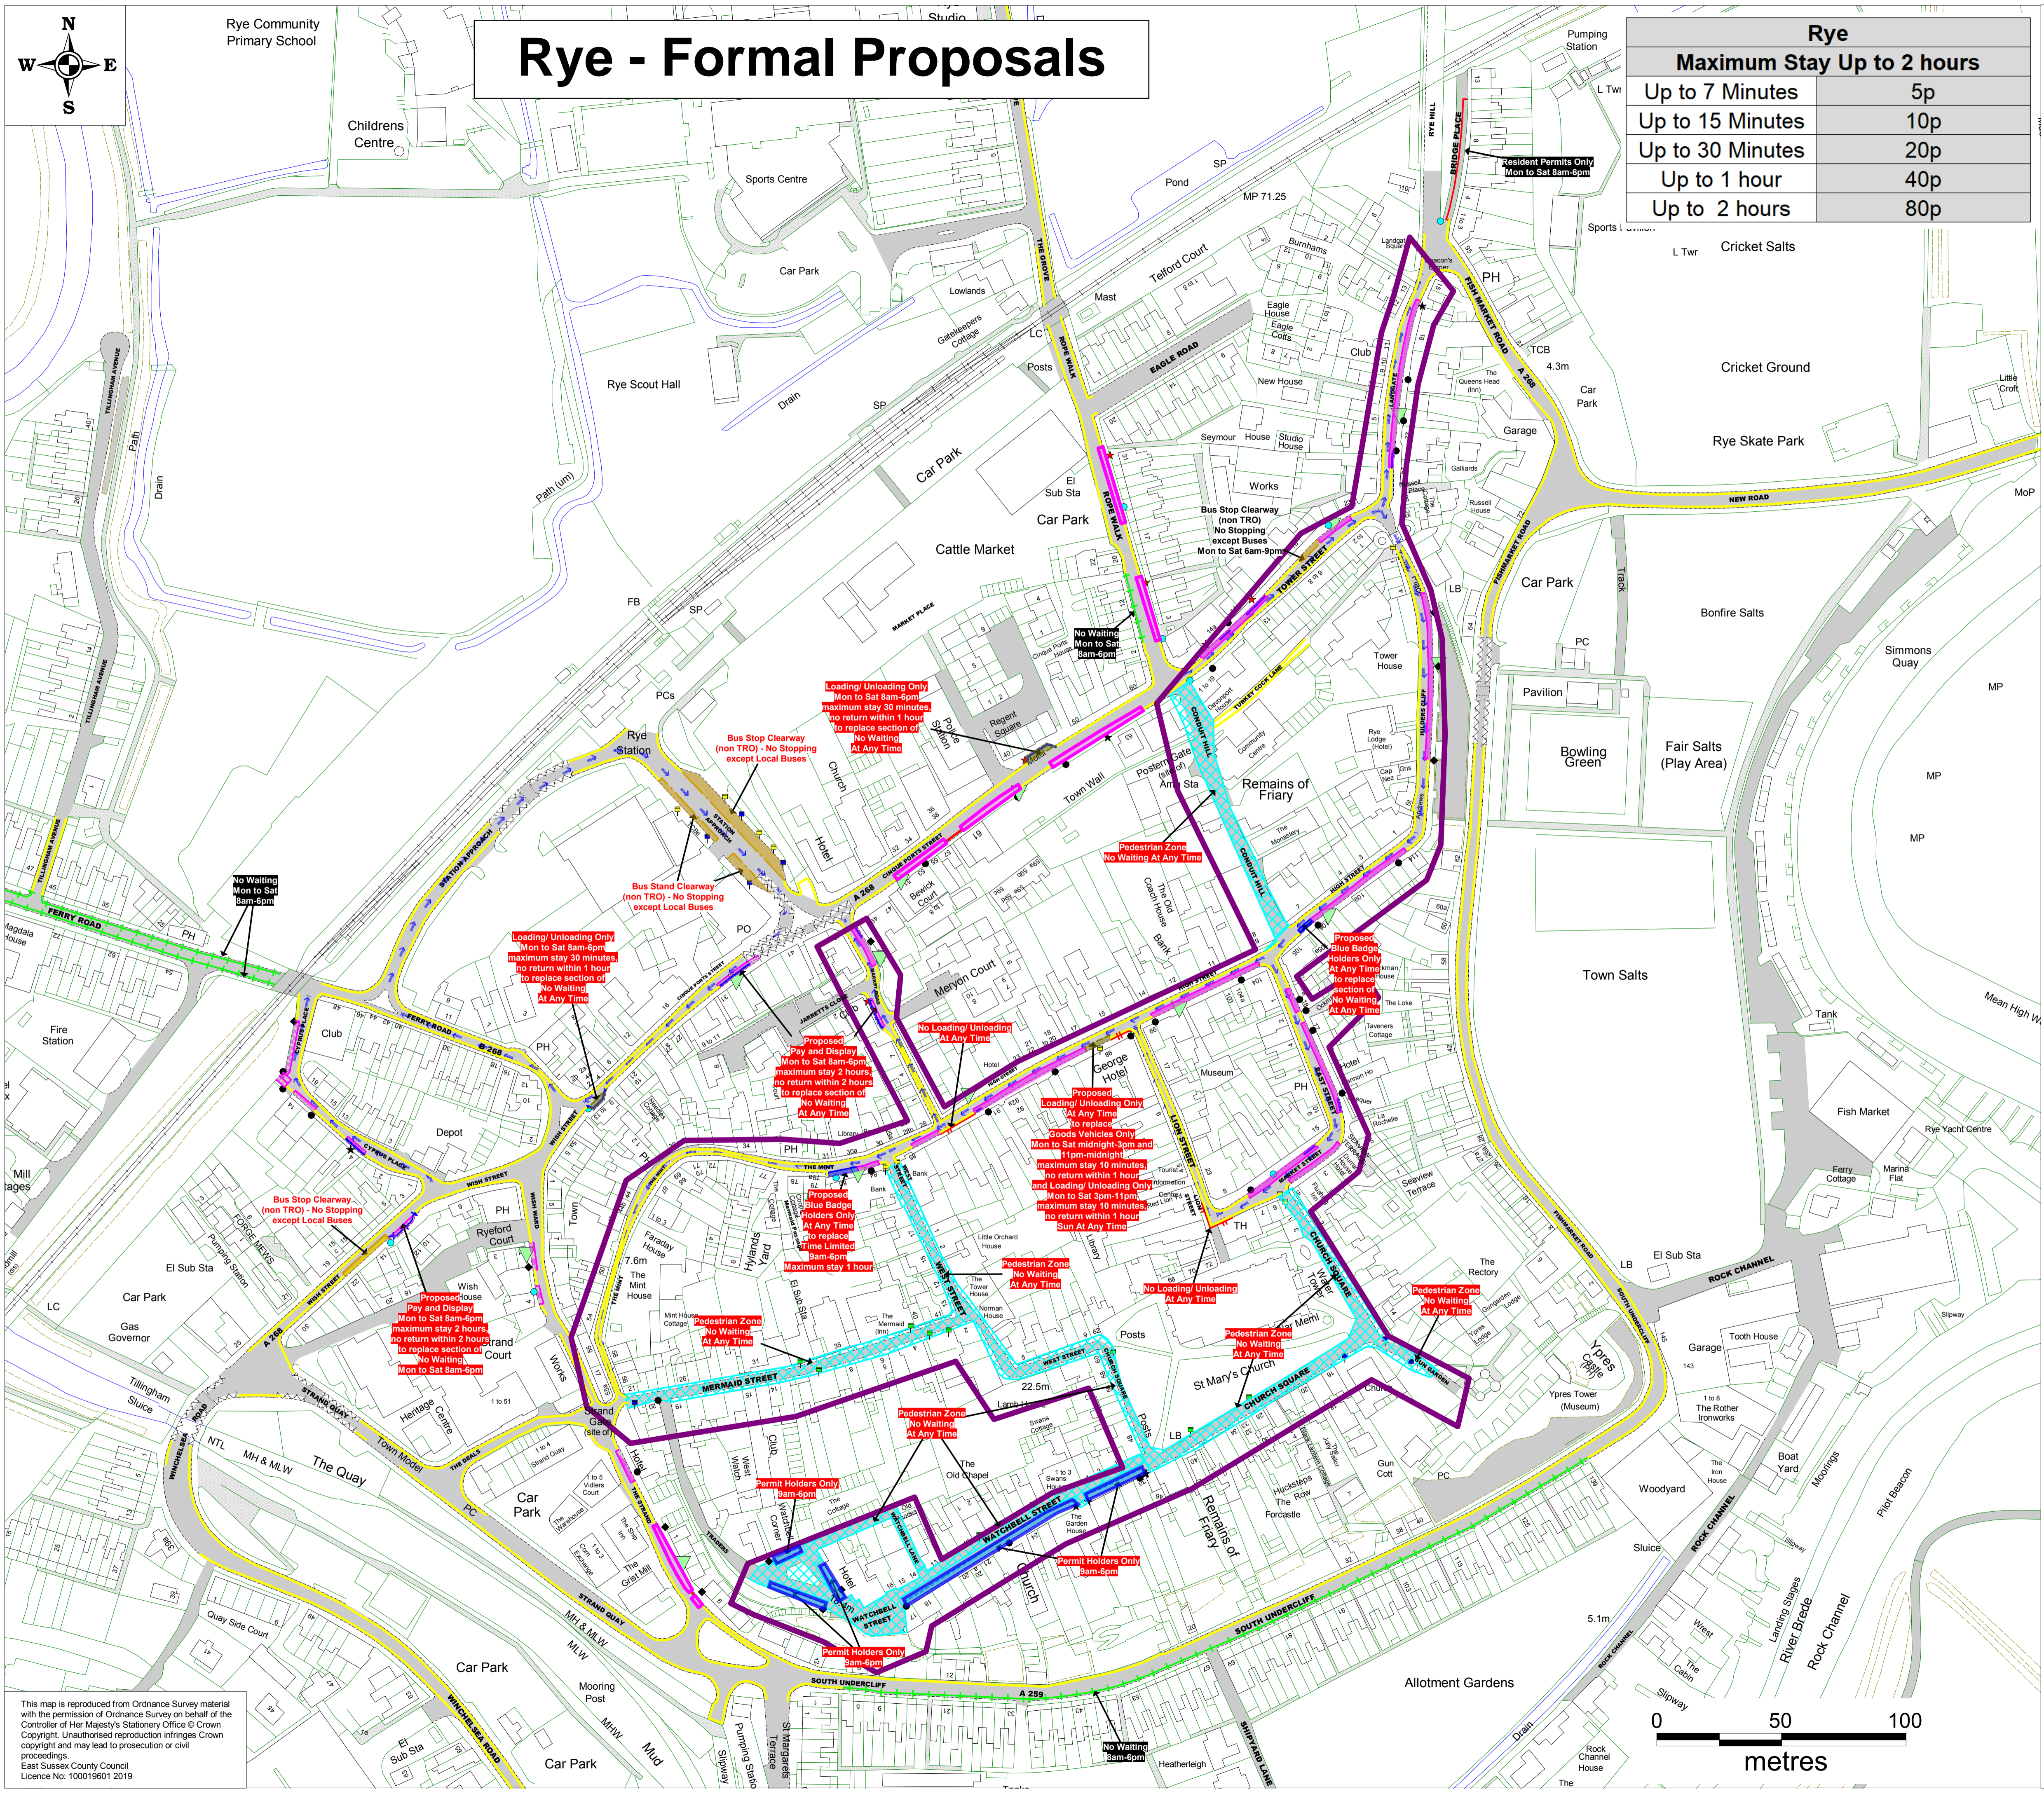

This map is reproduced from Ordnance Survey material with the permission of Ordnance Survey on behalf of the Controller of Her Majesty's Stationery Office © Crown Copyright. Unauthorised reproduction infringes Crown copyright and may lead to prosecution or civil proceedings. East Sussex County Council Licence No. 100019601 2019

