
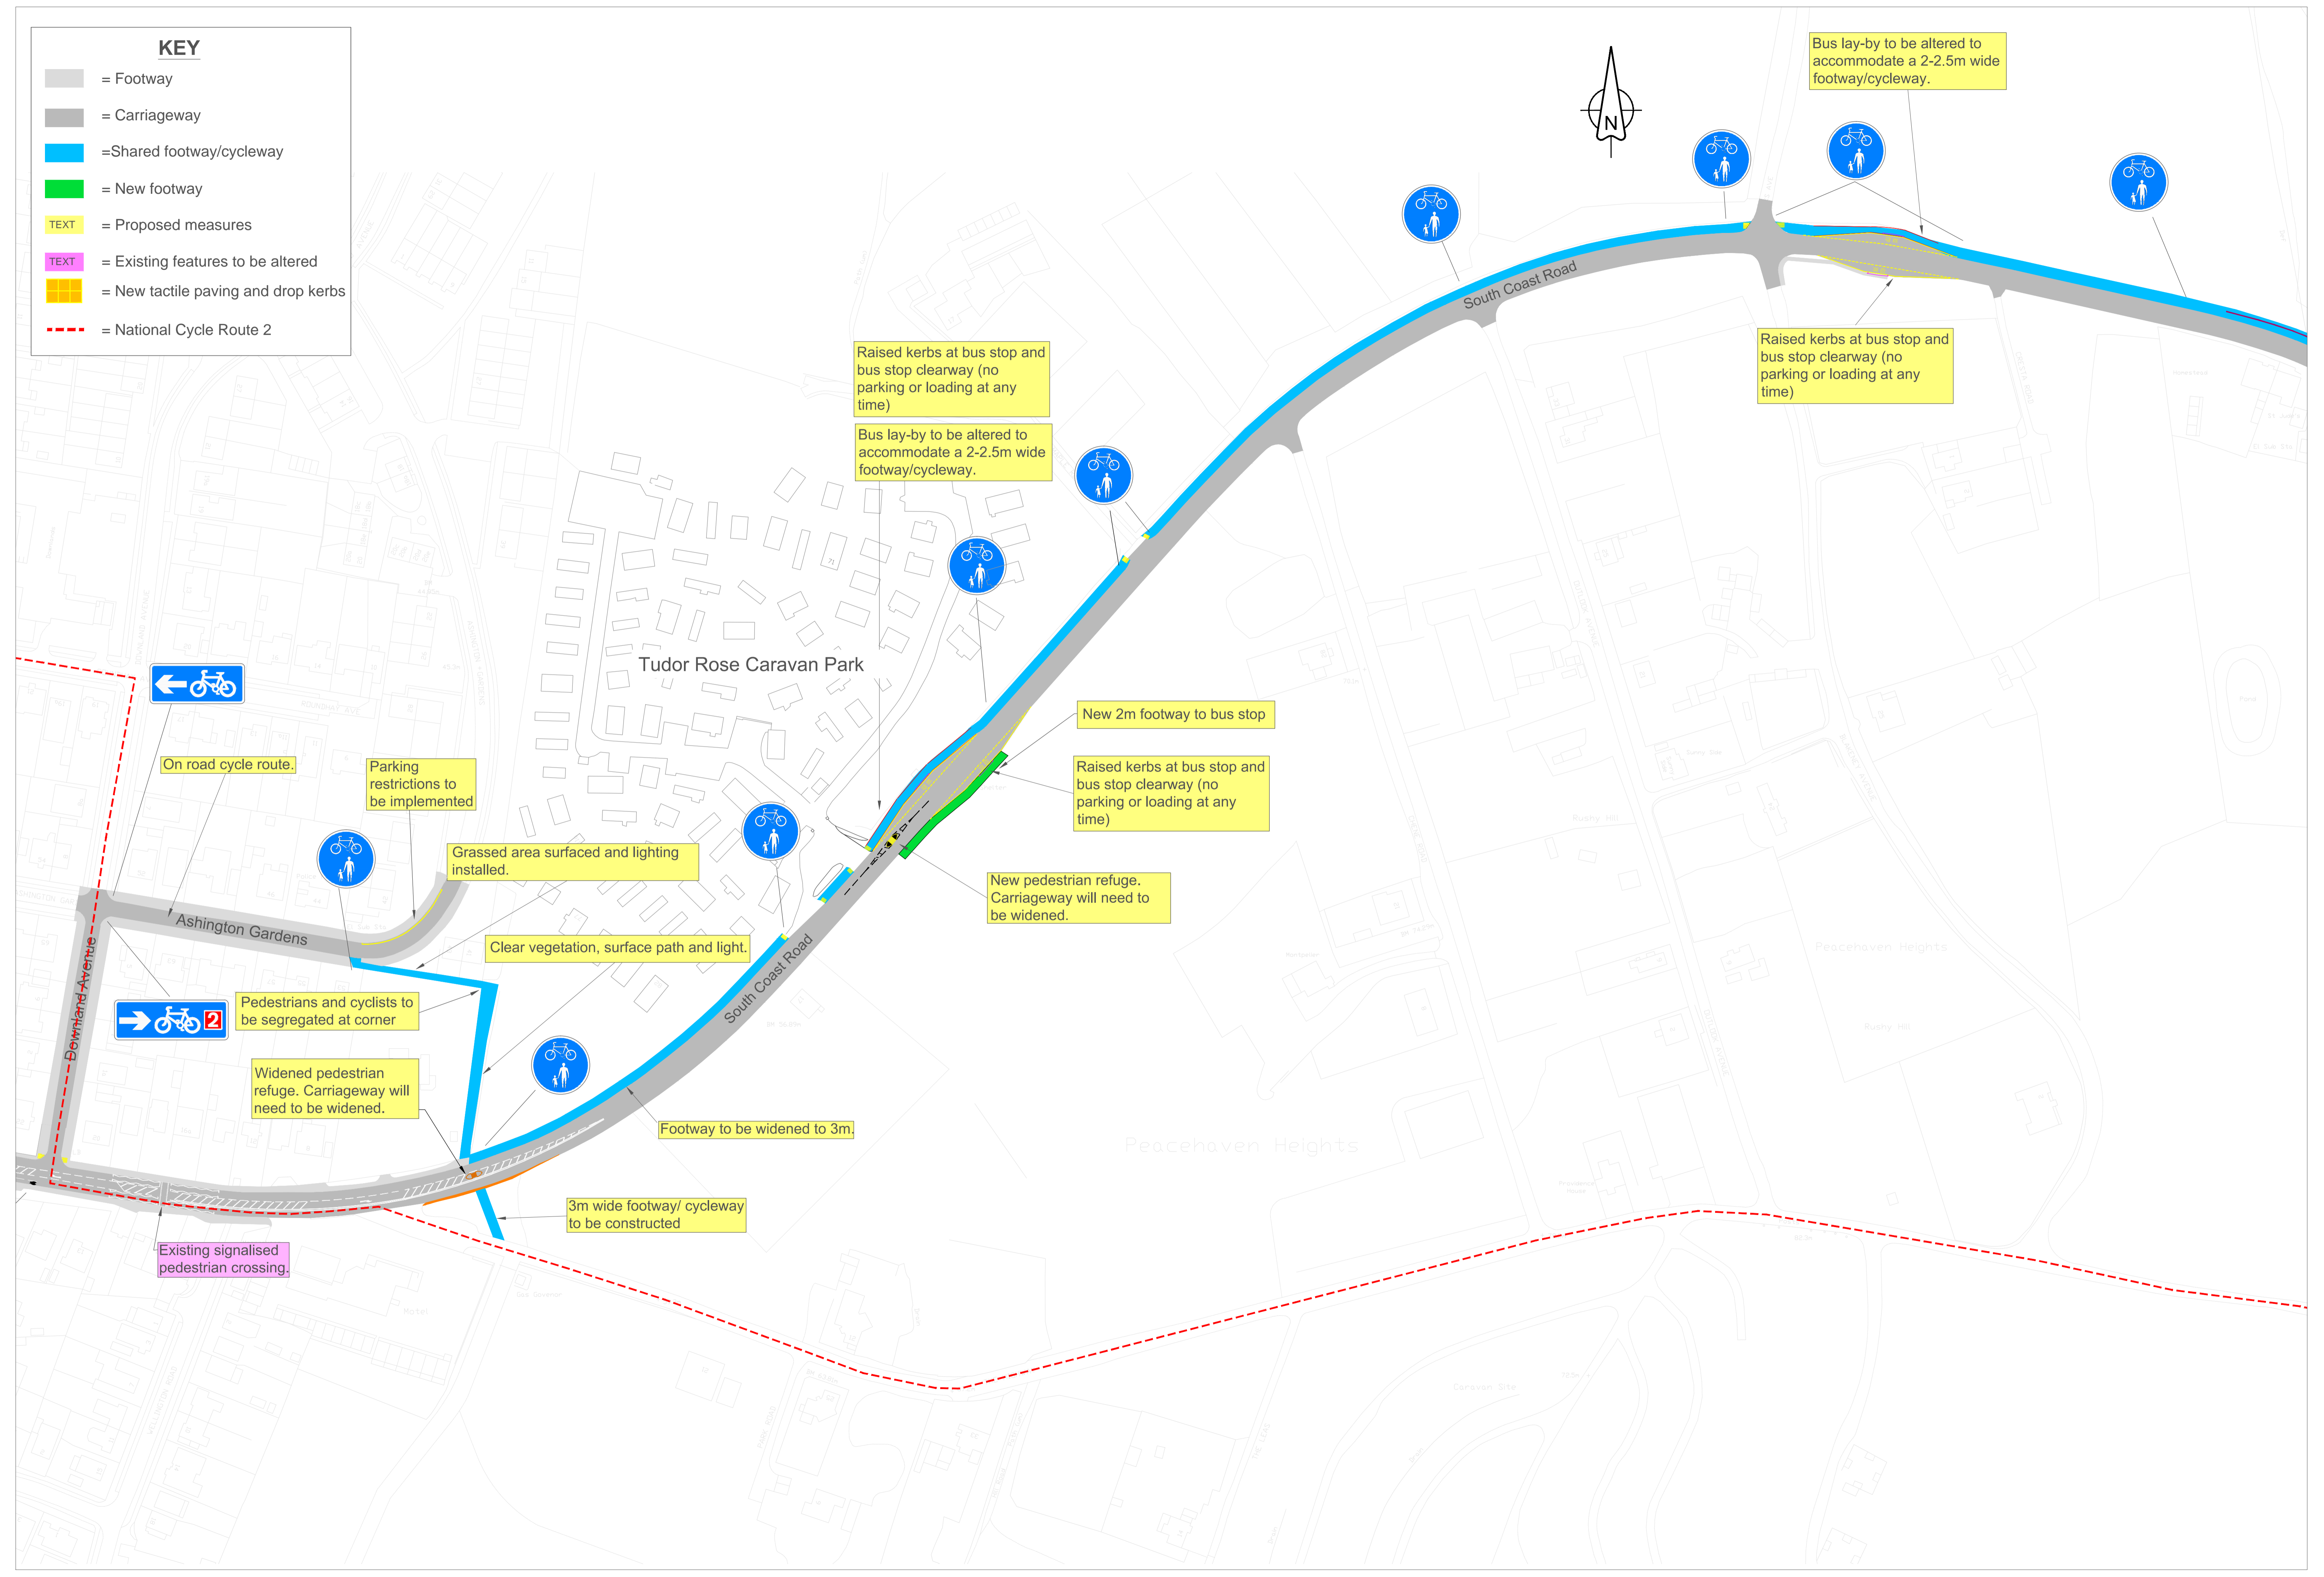


**KEY**

- = Footway
- = Carriageway
- = Shared footway/cycleway
- = New footway
- TEXT** = Proposed measures
- TEXT** = Existing features to be altered
- = New tactile paving and drop kerbs
- = National Cycle Route 2

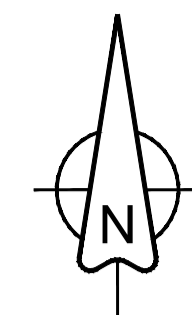

Bus lay-by to be altered to accommodate a 2-2.5m wide footway/cycleway.

Raised kerbs at bus stop and bus stop clearway (no parking or loading at any time)

Raised kerbs at bus stop and bus stop clearway (no parking or loading at any time)

Bus lay-by to be altered to accommodate a 2-2.5m wide footway/cycleway.

New 2m footway to bus stop

Raised kerbs at bus stop and bus stop clearway (no parking or loading at any time)

New pedestrian refuge. Carriageway will need to be widened.

Grassed area surfaced and lighting installed.

Clear vegetation, surface path and light.

Footway to be widened to 3m.

3m wide footway/ cycleway to be constructed

Pedestrians and cyclists to be segregated at corner

Widened pedestrian refuge. Carriageway will need to be widened.

Existing signalised pedestrian crossing.

On road cycle route.

Parking restrictions to be implemented

Tudor Rose Caravan Park

Ashington Gardens

Peacehaven Heights

South Coast Road

South Coast Road

Downland Avenue

Caravan Site

Peacehaven Heights

Rushy Hill

Rushy Hill

Sunny Side

Wardley Cottages

Wardley Cottages

Wardley Cottages

Wardley Cottages

Homestead

St. John's

St. John's

