
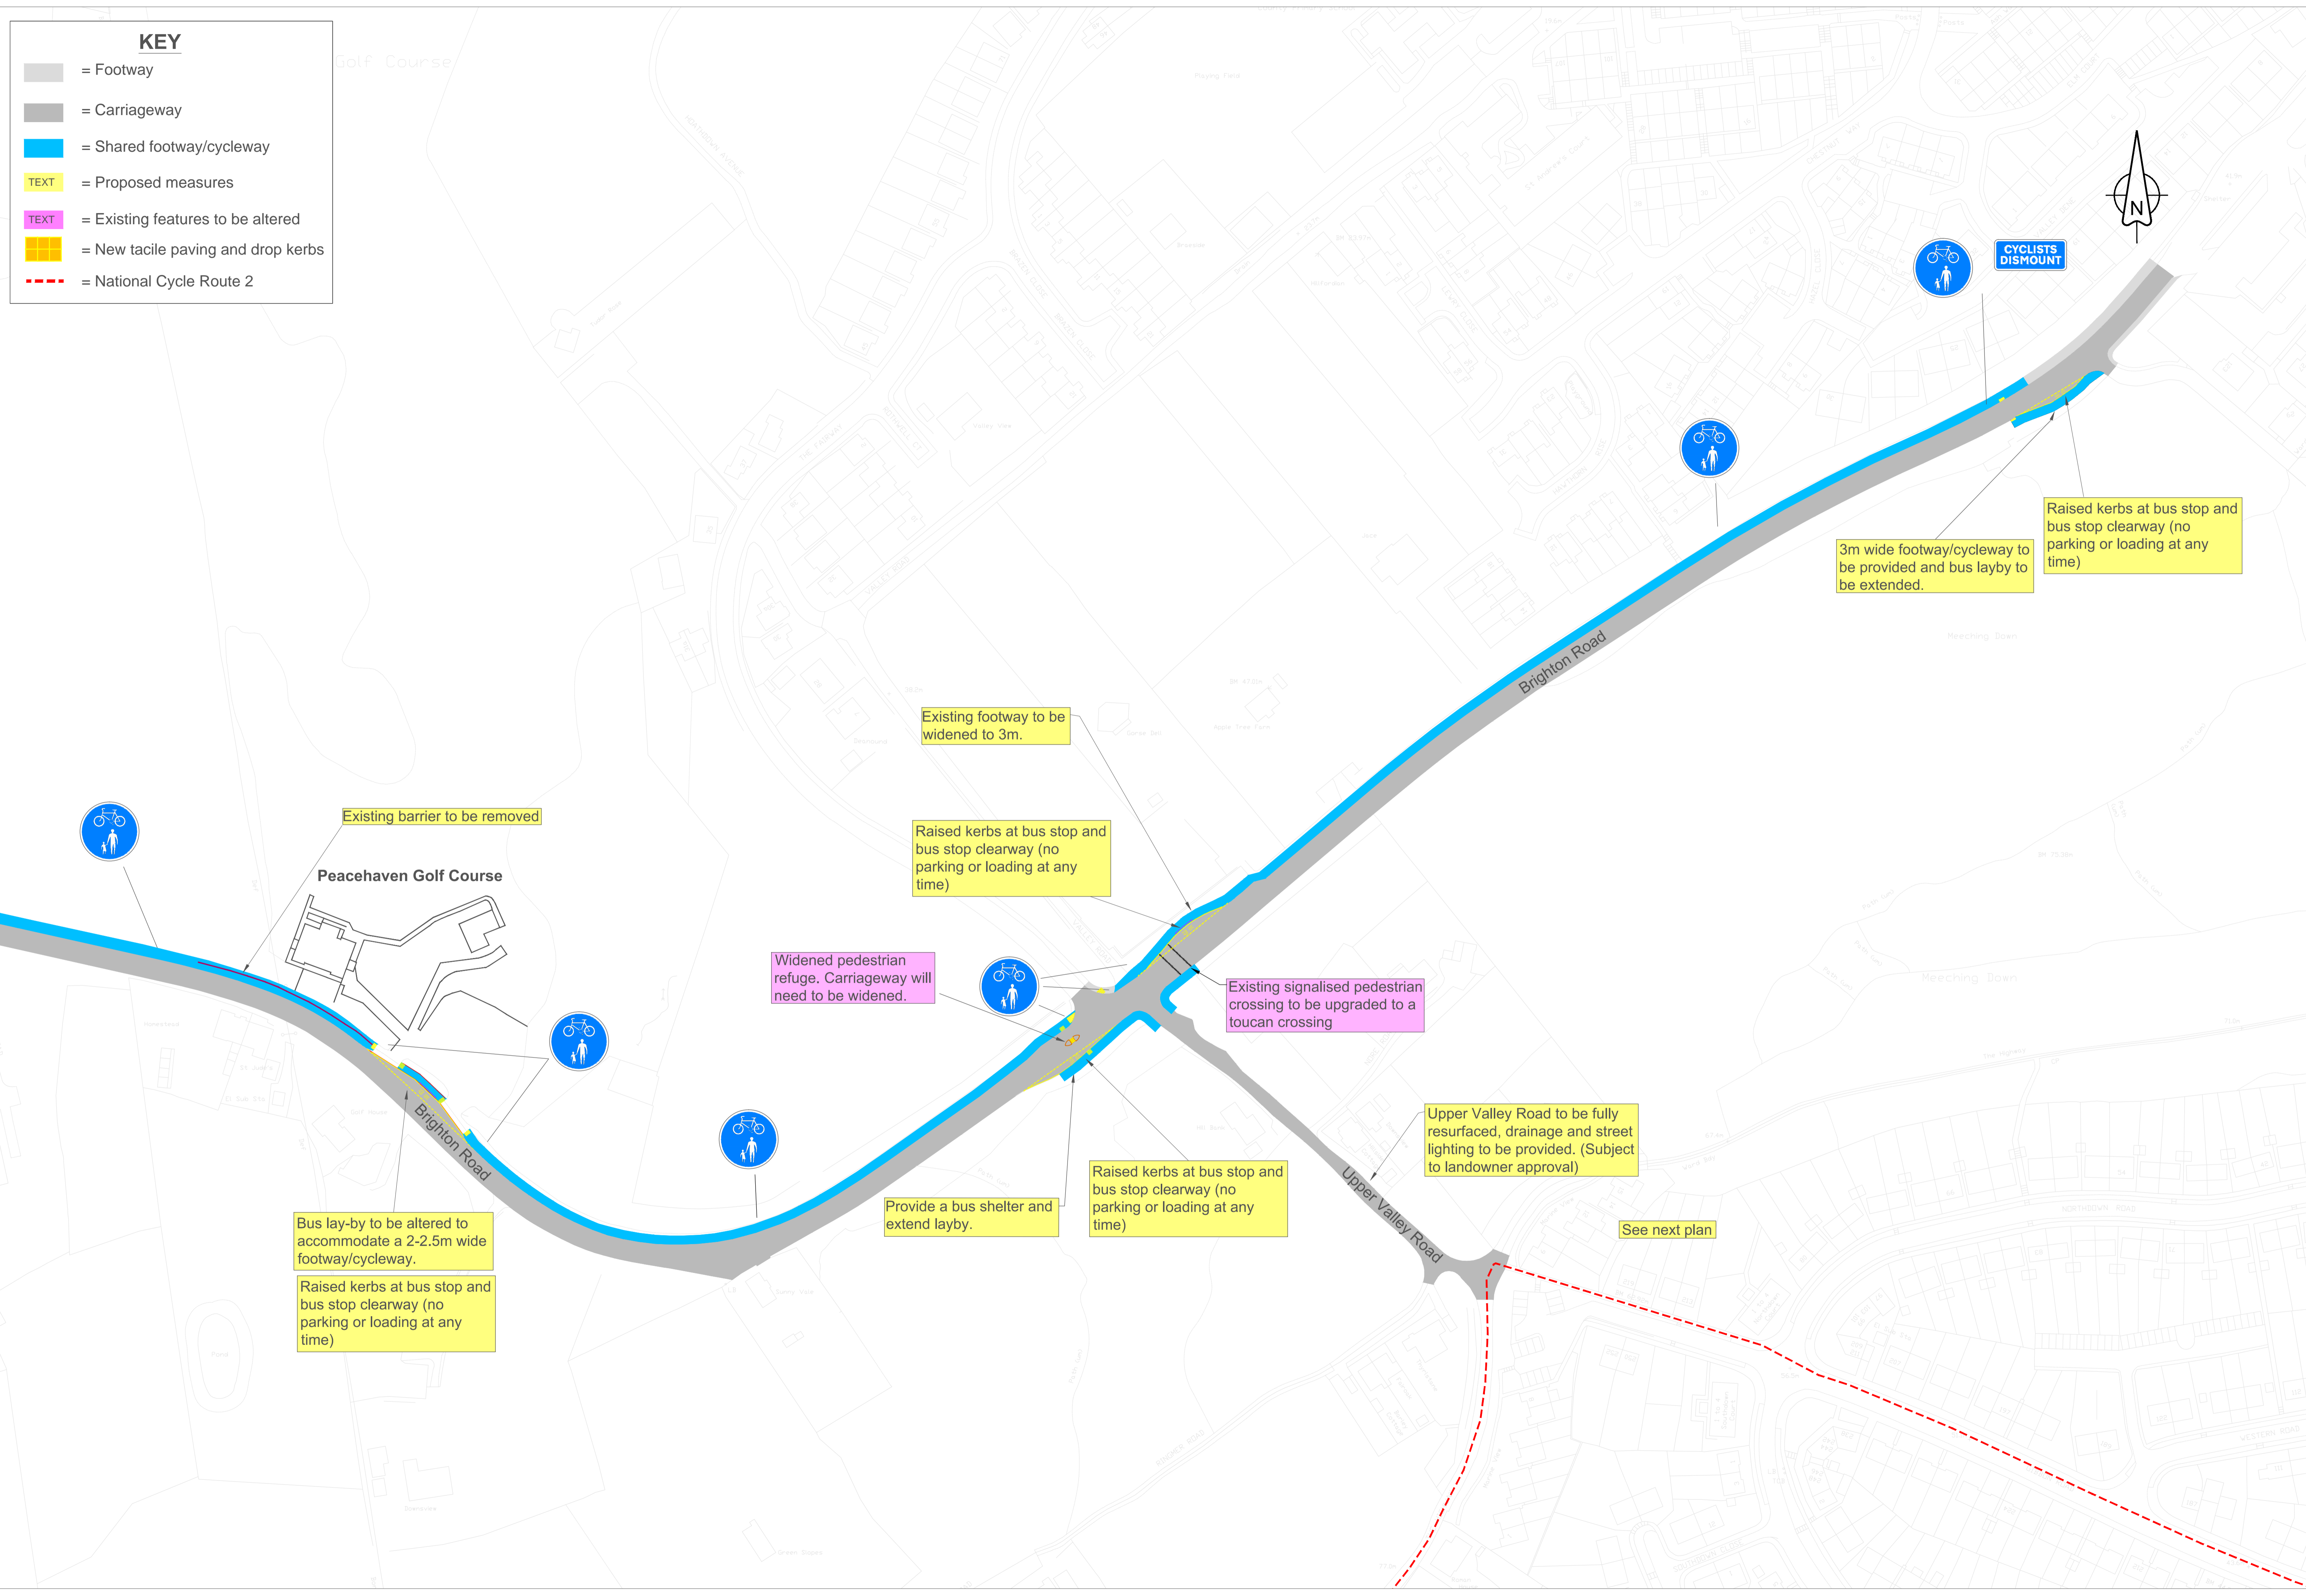


**KEY**

- = Footway
- = Carriageway
- = Shared footway/cycleway
- TEXT = Proposed measures
- TEXT = Existing features to be altered
- = New tactile paving and drop kerbs
- = National Cycle Route 2

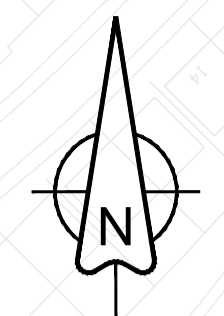

Existing barrier to be removed

Peacehaven Golf Course

Bus lay-by to be altered to accommodate a 2-2.5m wide footway/cycleway.

Raised kerbs at bus stop and bus stop clearway (no parking or loading at any time)

Existing footway to be widened to 3m.

Raised kerbs at bus stop and bus stop clearway (no parking or loading at any time)

Widened pedestrian refuge. Carriageway will need to be widened.

Existing signalised pedestrian crossing to be upgraded to a toucan crossing

Provide a bus shelter and extend layby.

Raised kerbs at bus stop and bus stop clearway (no parking or loading at any time)

Upper Valley Road to be fully resurfaced, drainage and street lighting to be provided. (Subject to landowner approval)

See next plan

3m wide footway/cycleway to be provided and bus layby to be extended.

Raised kerbs at bus stop and bus stop clearway (no parking or loading at any time)

CYCLISTS DISMOUNT