


KEY

- = Footway
- = Carriageway
- = Footway to be widened
- = Existing footpath to be upgraded
- = Proposed measures
- = Existing features to be altered
- = Footway to be converted to shared pedestrian/cycleway
- = Existing cycle route

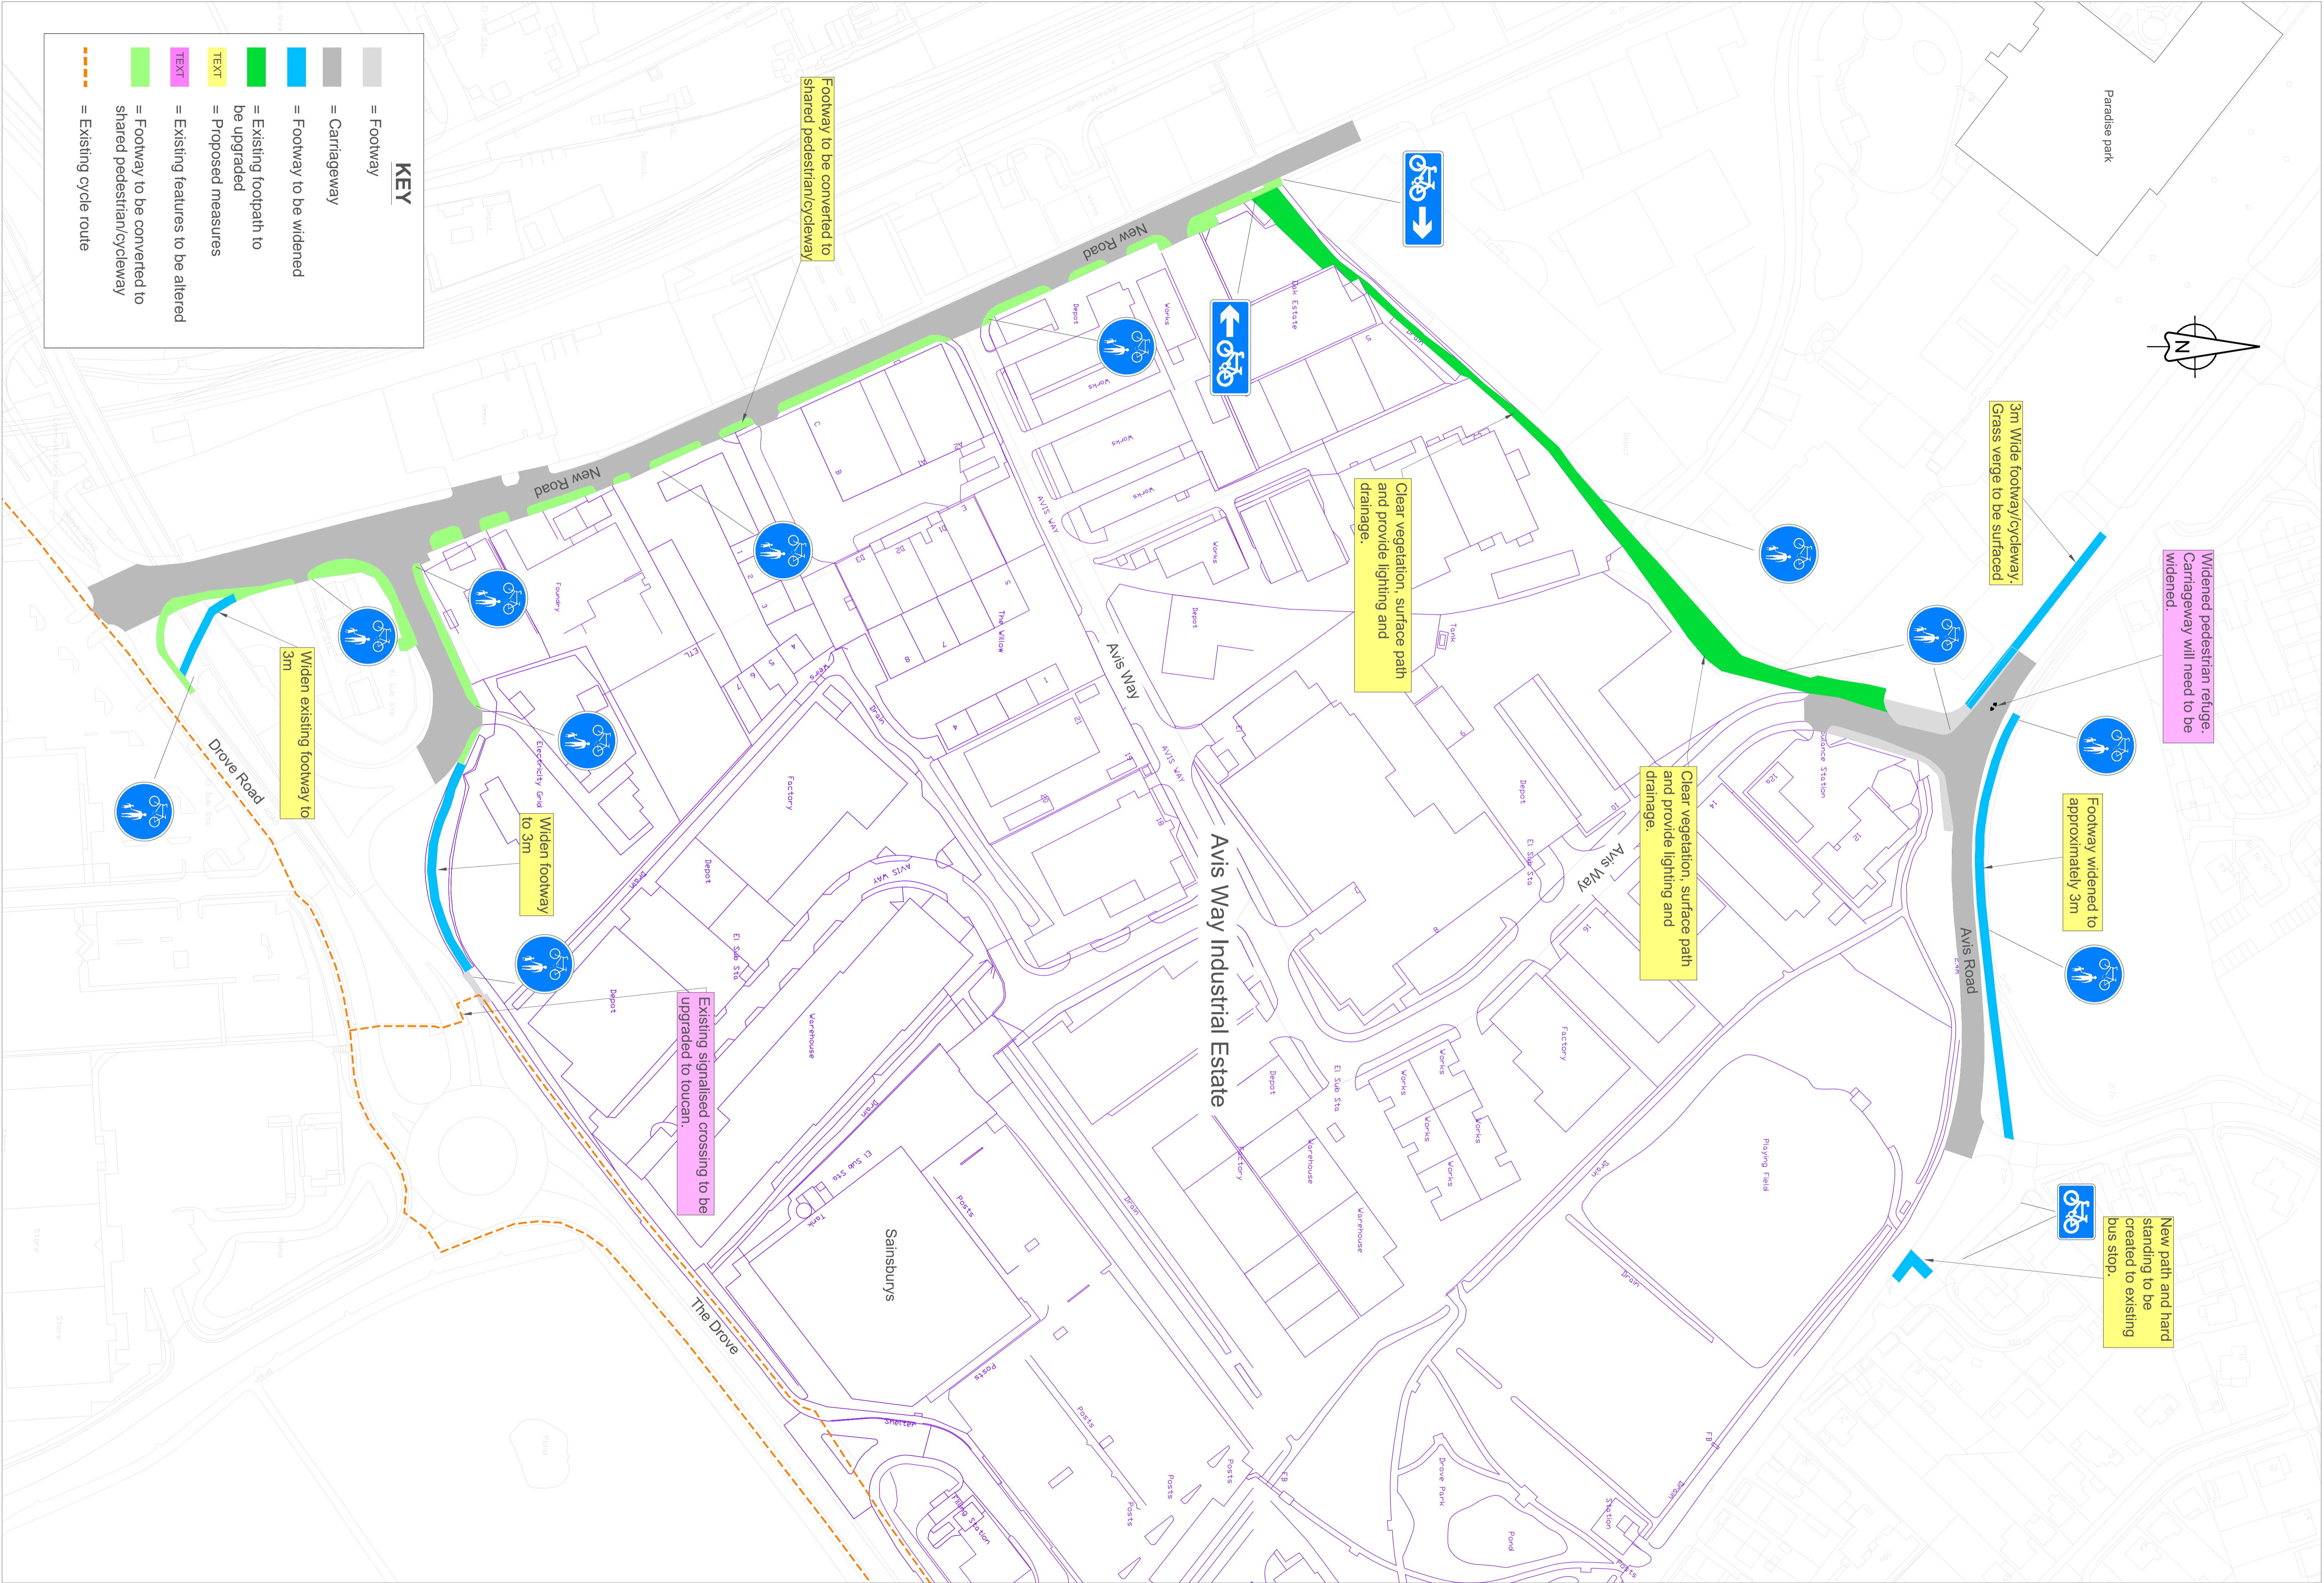

Widened pedestrian refuge. Carriageway will need to be widened.

Footway widened to approximately 3m

3m Wide footway/cycleway. Grass verge to be surfaced.

Clear vegetation, surface path and provide lighting and drainage.

Clear vegetation, surface path and provide lighting and drainage.

Existing signalised crossing to be upgraded to toucan.

Widen footway to 3m

Widen existing footway to 3m

New path and hard standing to be created to existing bus stop.